



Continued from
Sheet No. 2



For Profile see C.S. 8773-3 Sht. #3

CS	8	7	7	3	-	3
A	1	OF	A	5		

 

 

Profile see C.S. 8969 Sht. #3

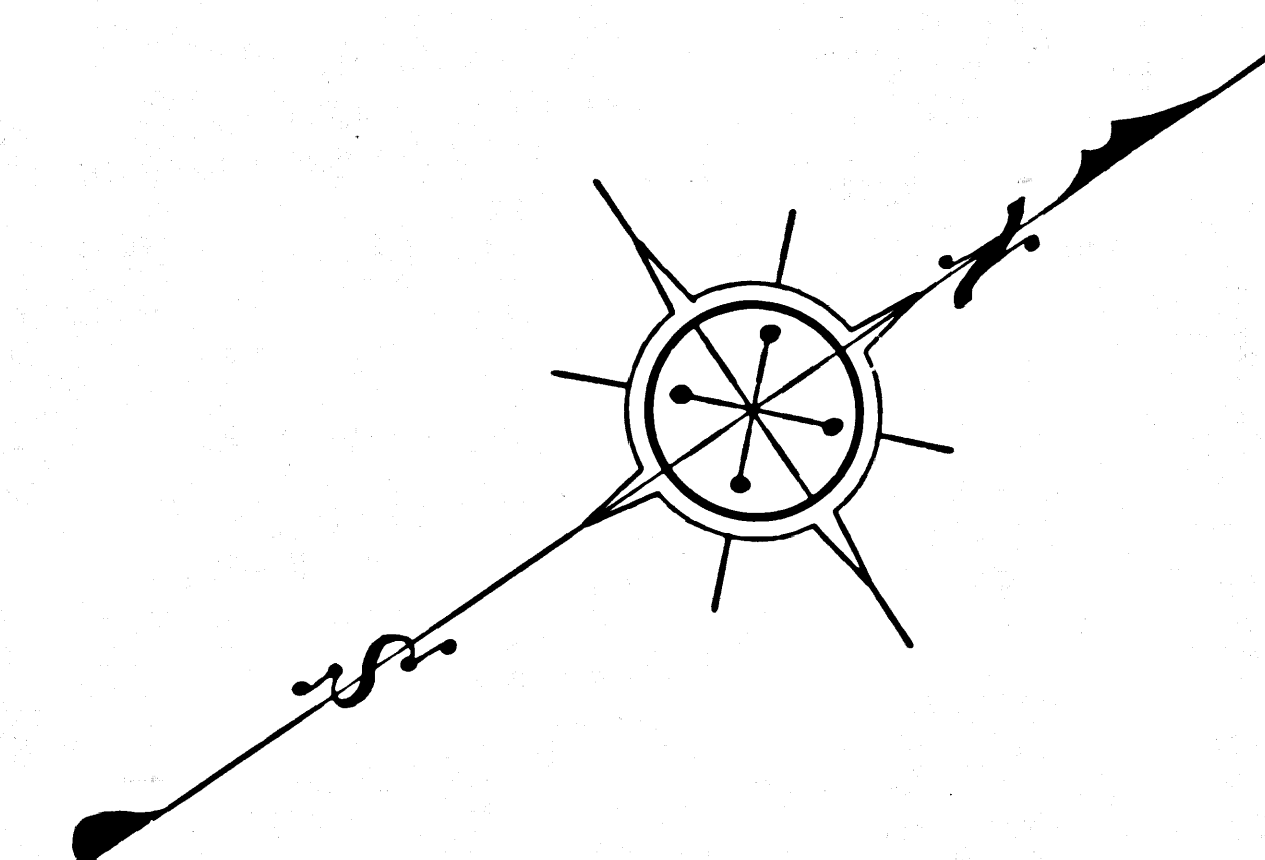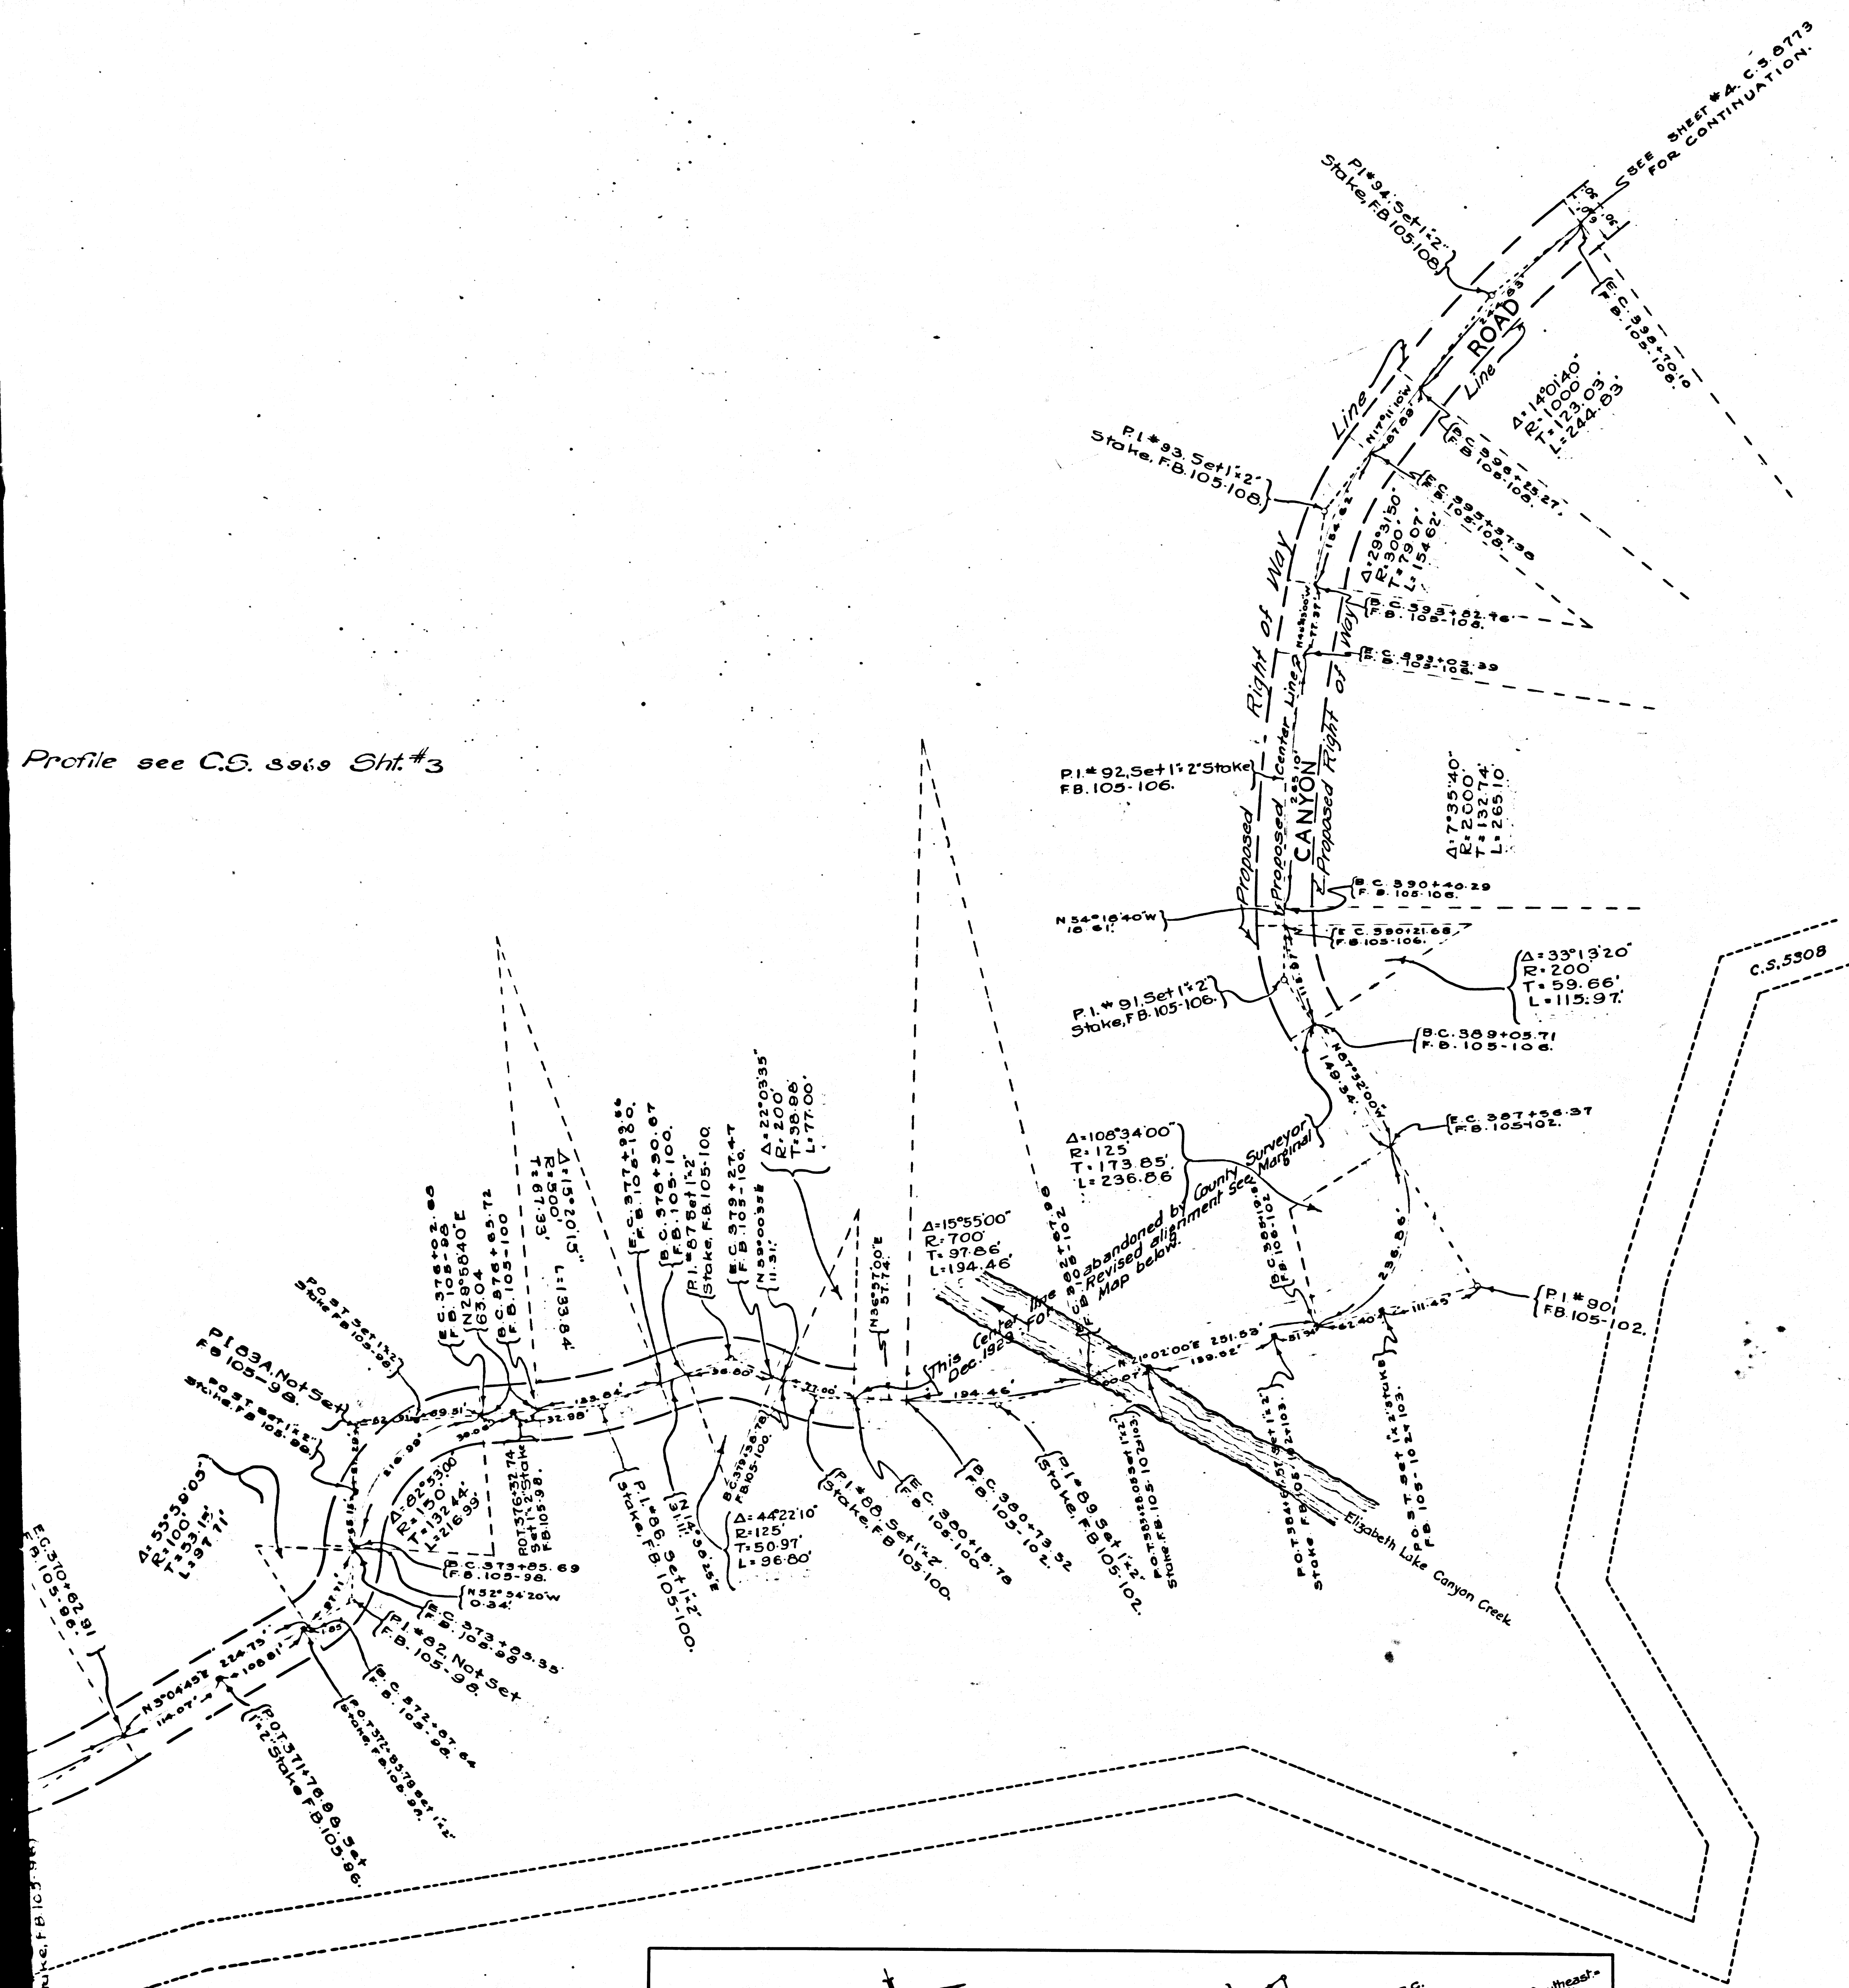

MAP OF HUGHES ELIZABETH LAKE CANYON ROAD

FROM
STATE HIGHWAY
TO
WARM SPRINGS CANYON

COUNTY SURVEYOR'S MAP NO.8773
SHEET NO.3 OF 4 SHEETS
SCALE-1 INCH=100 FEET

J.E.ROCKHOLD COUNTY SURVEYOR
SURVEYED FROM JANUARY TO AUGUST 1925.

SURVEYED UNDER INSTRUCTIONS OF THE BOARD
OF SUPERVISORS PER ORDER DATED JUNE 23,1924.
BEARINGS BASED ON THE BEARING OF THE STATE
HIGHWAY AS SHOWN ON F.M. 17965.


FIELD WORK BY F.B.105. J.R.M.HENRY.
OFFICE WORK BY K.R.M.PHILPSON BROEMMOTT.
CHECKED BY C.W.PAIGE.

INDEX 77.

For Profile See C.S. 8969 Sht. #3

FOR INDEX MAP OF SECTIONS SEE C.S. 8773-SHT.1

ELIZABETH LAKE CANYON RD. Changed to LAKE HUGHES RD. E. 192-98, Min. 13k. 491-45

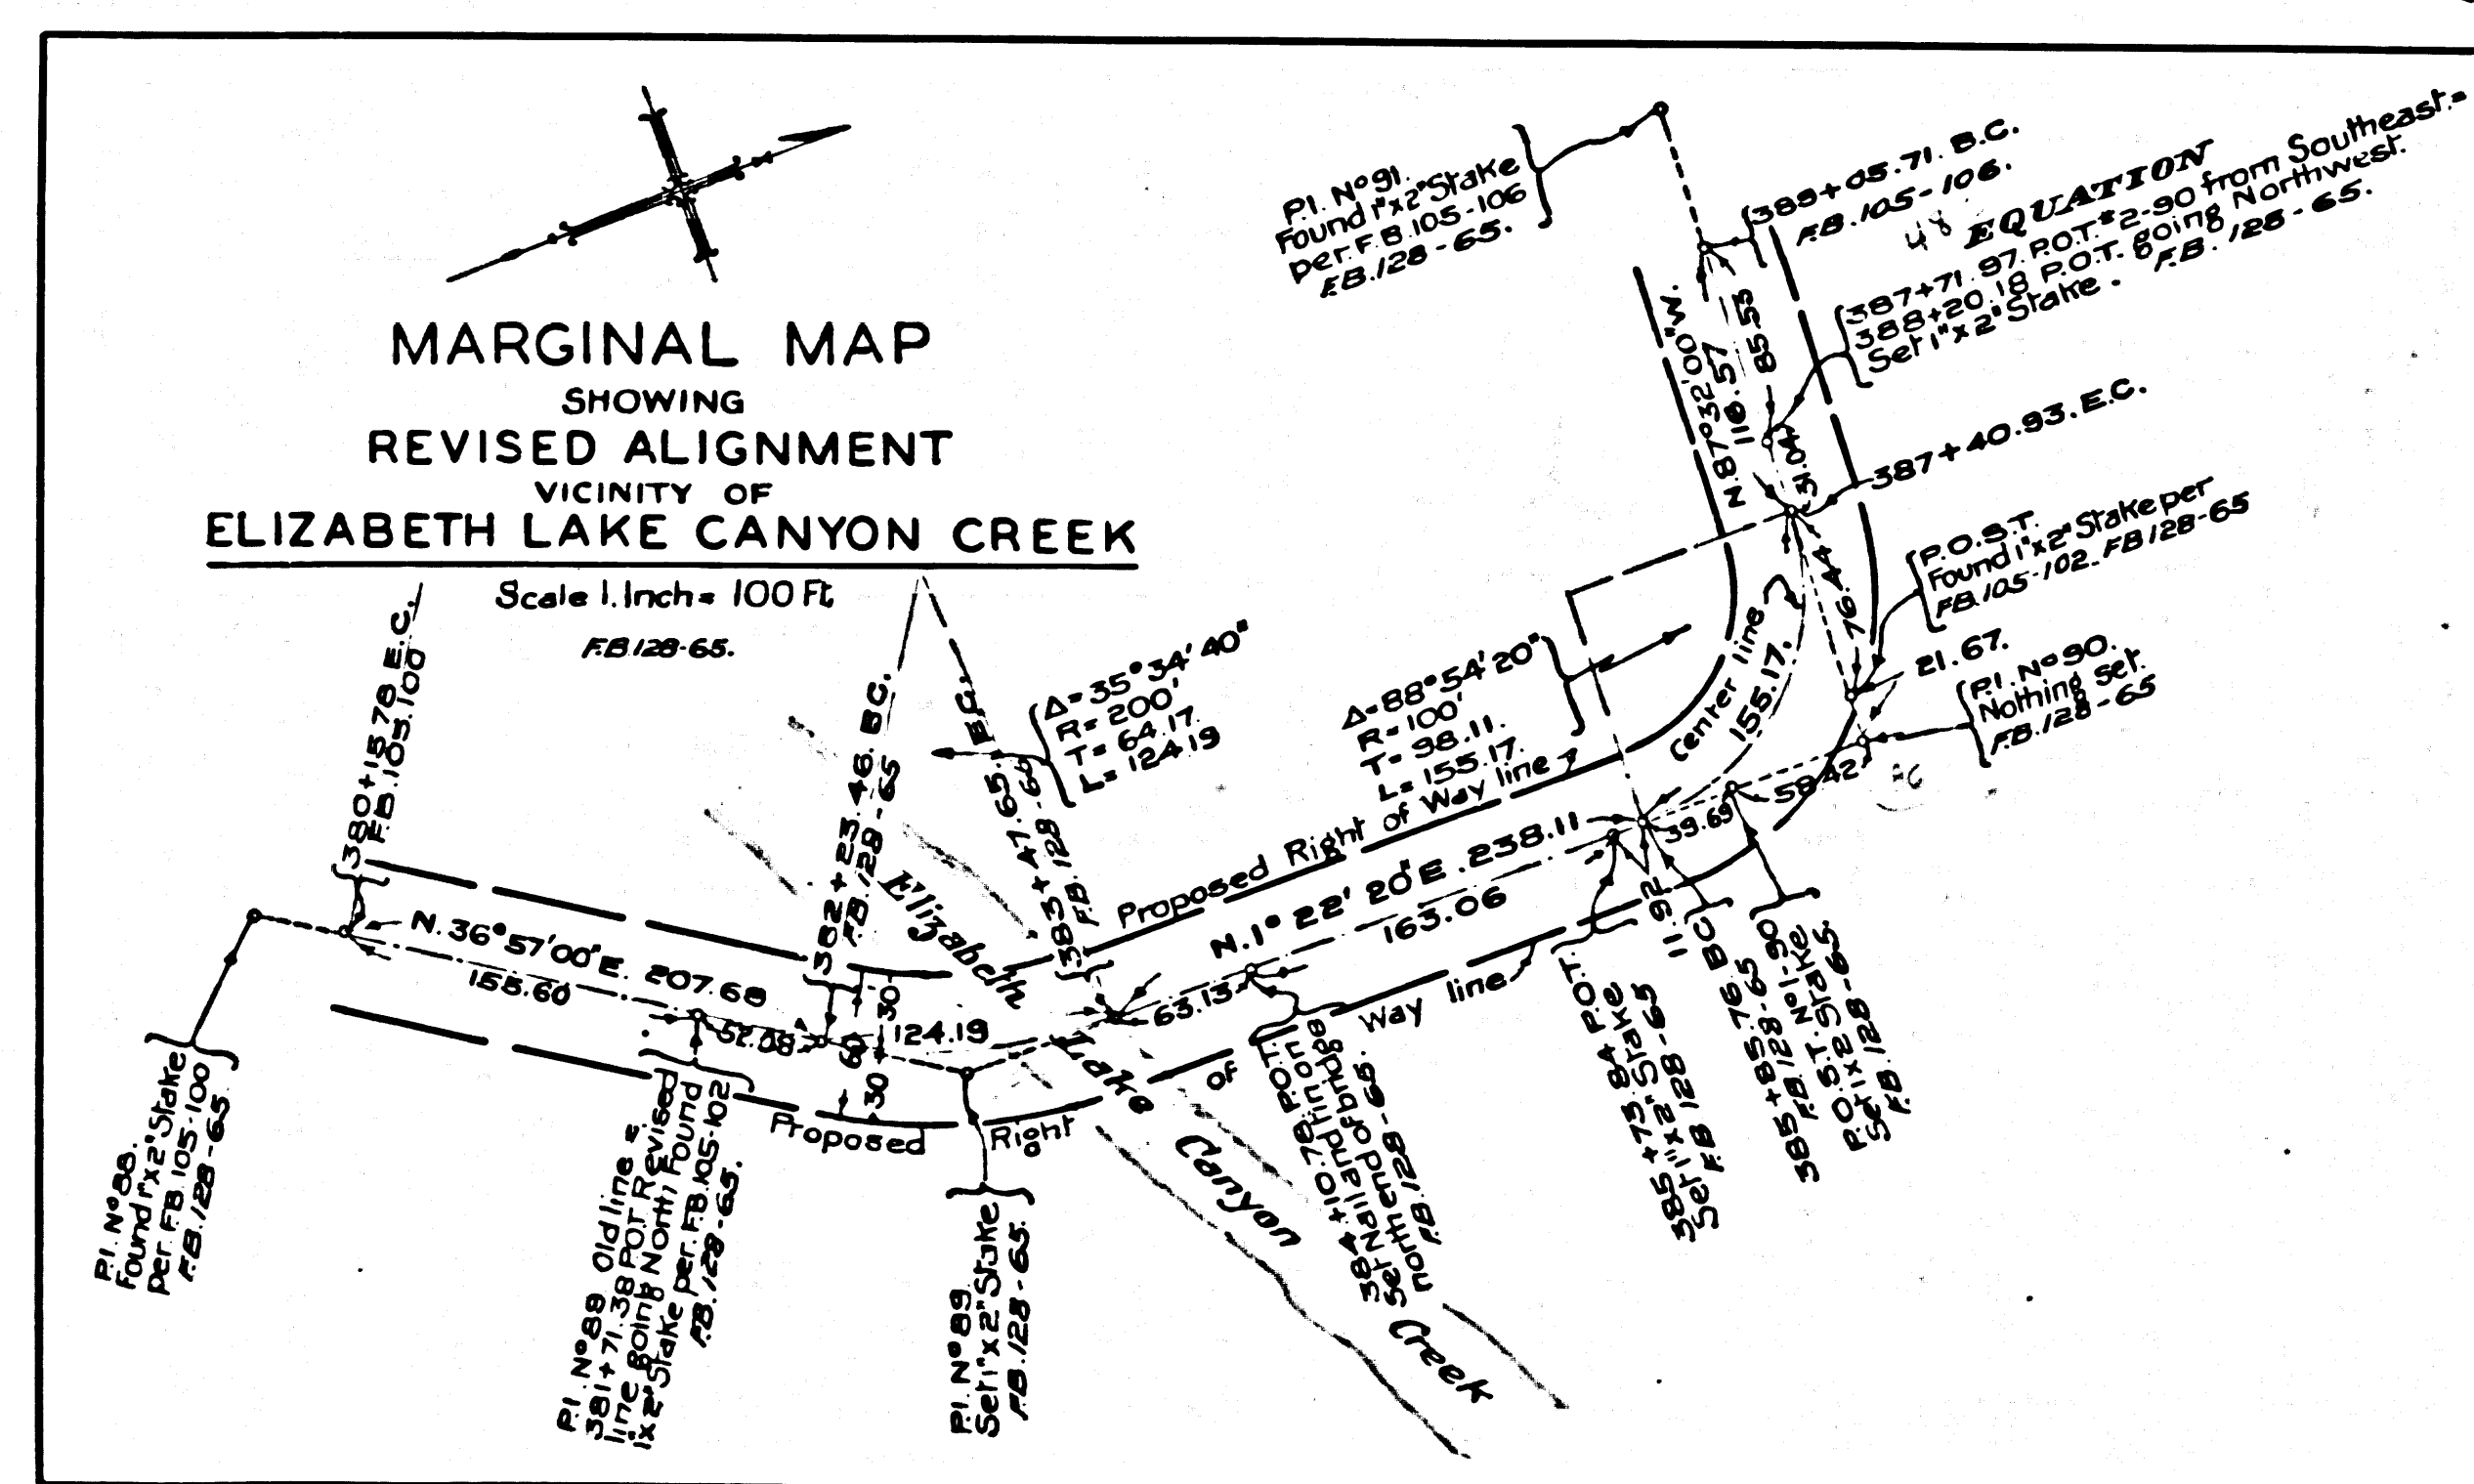

CS 8773-3
A5 OF A5

