




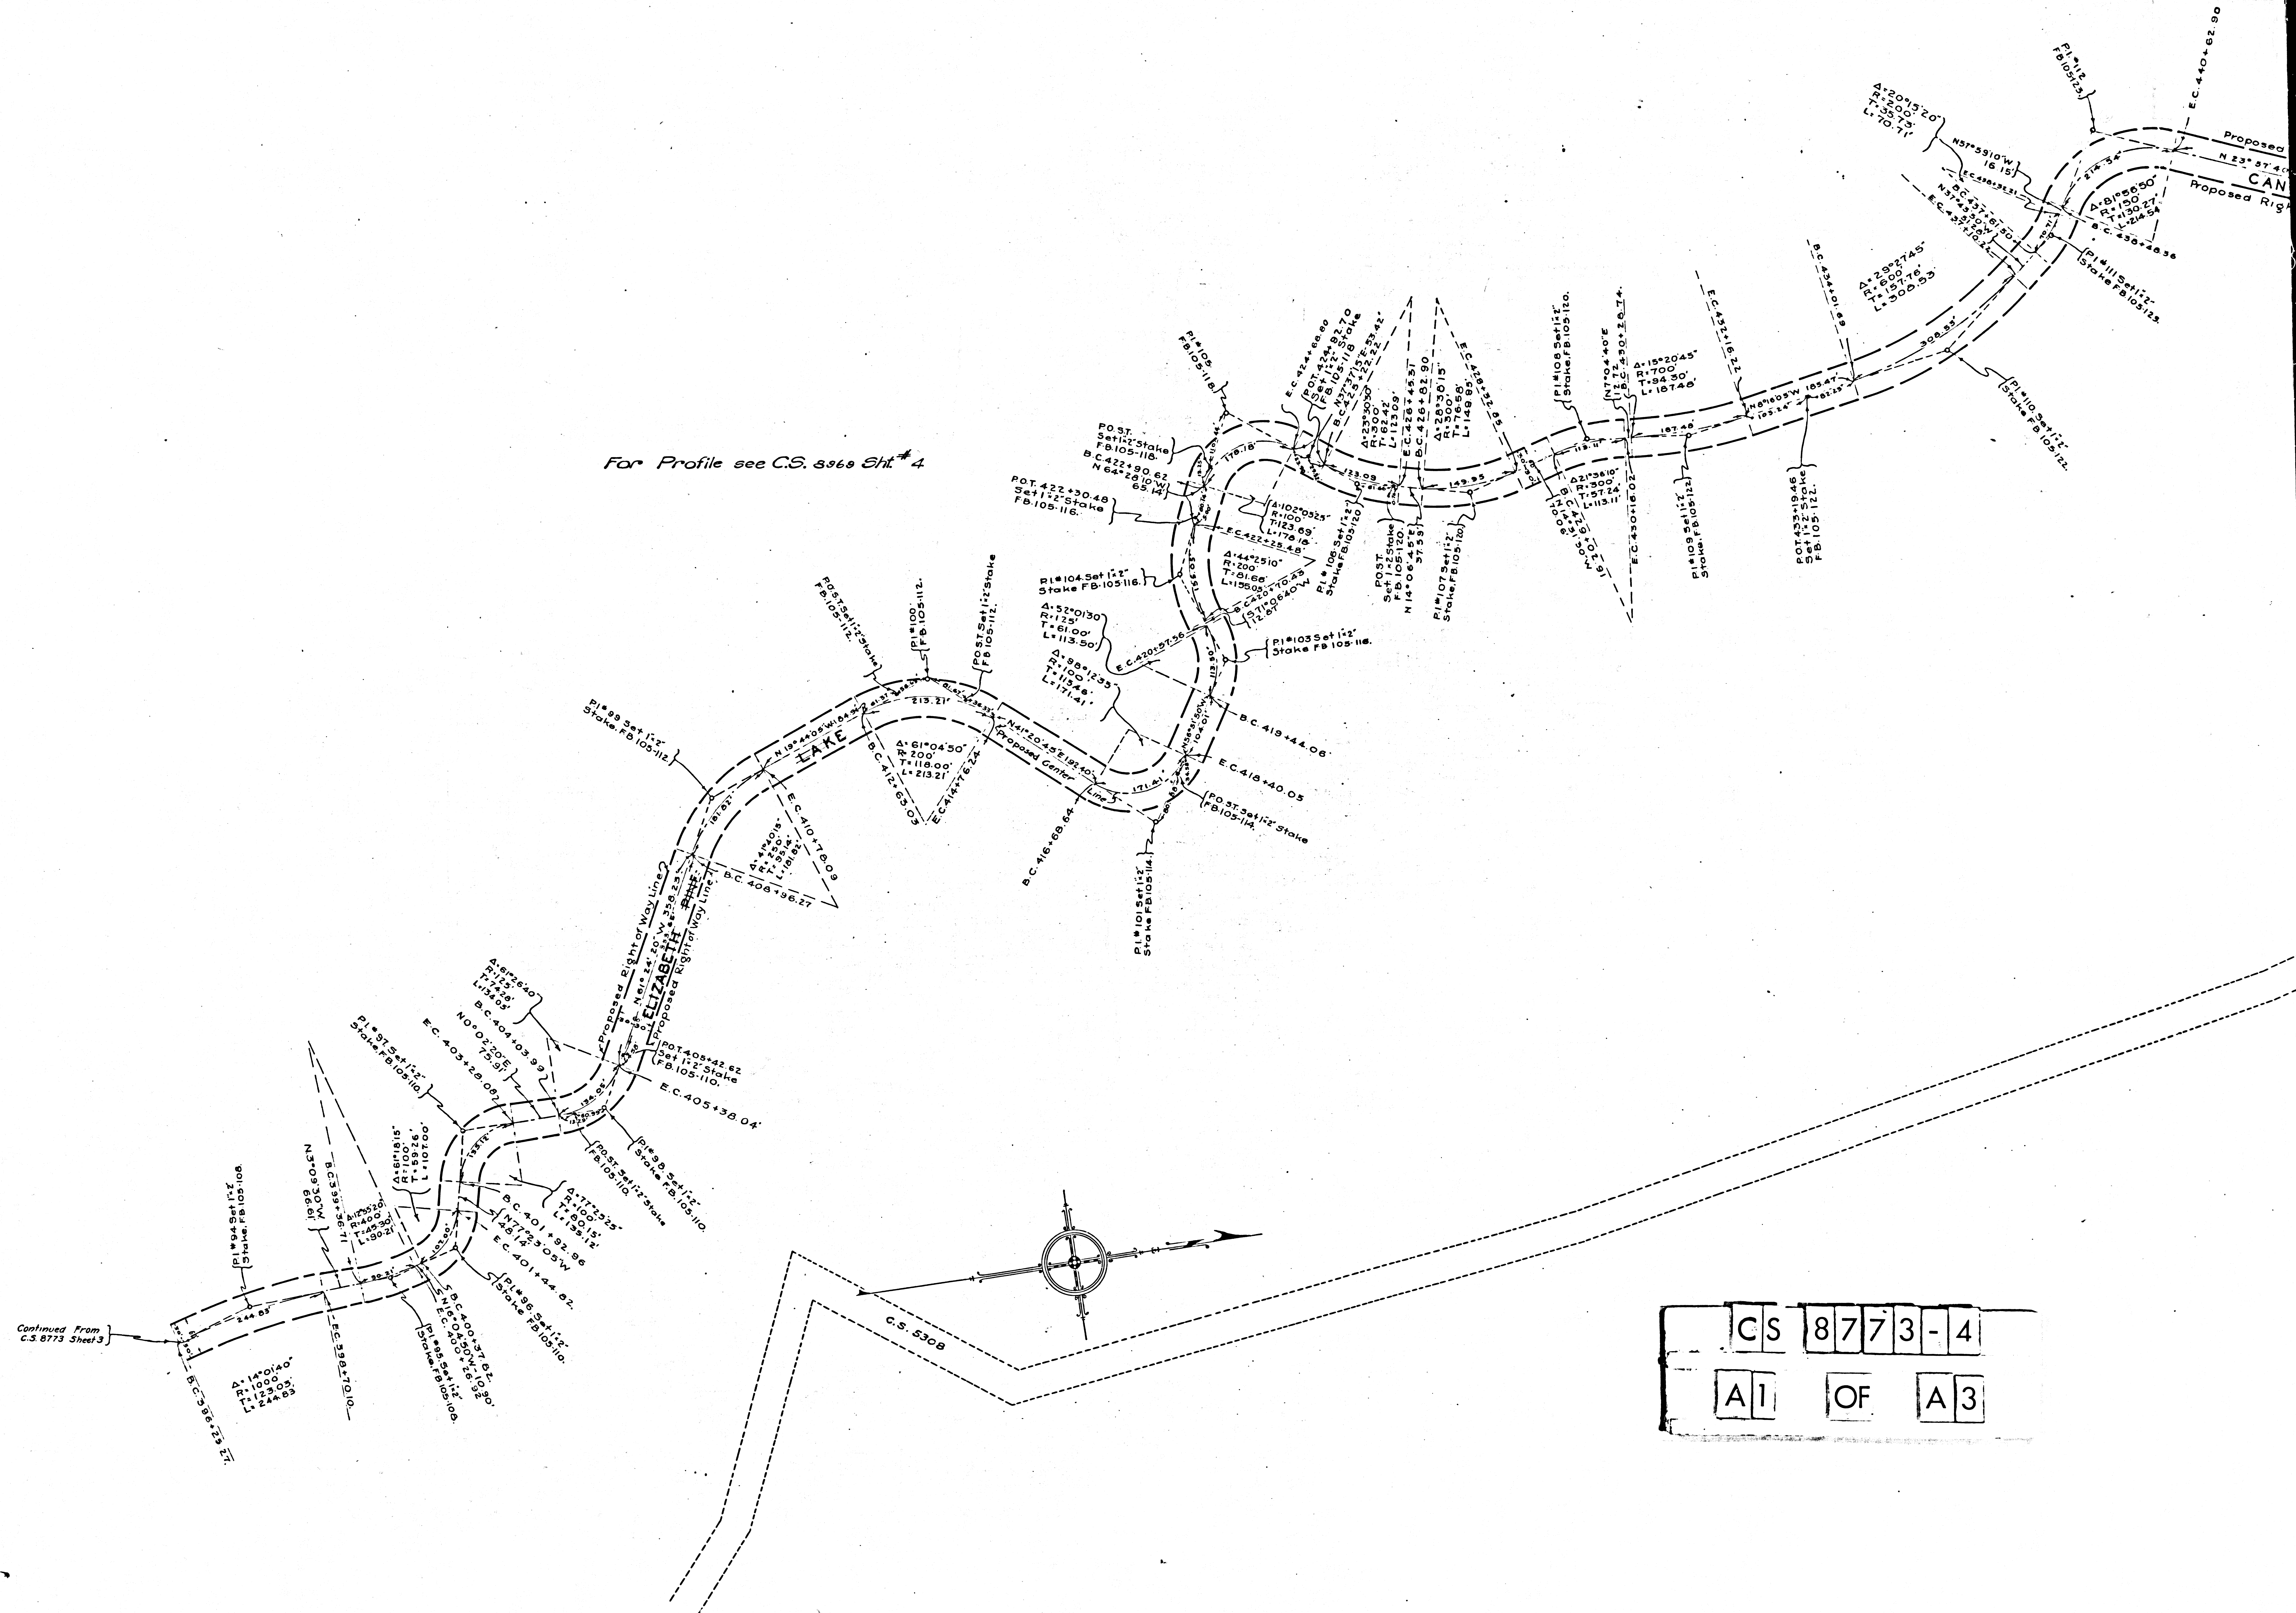

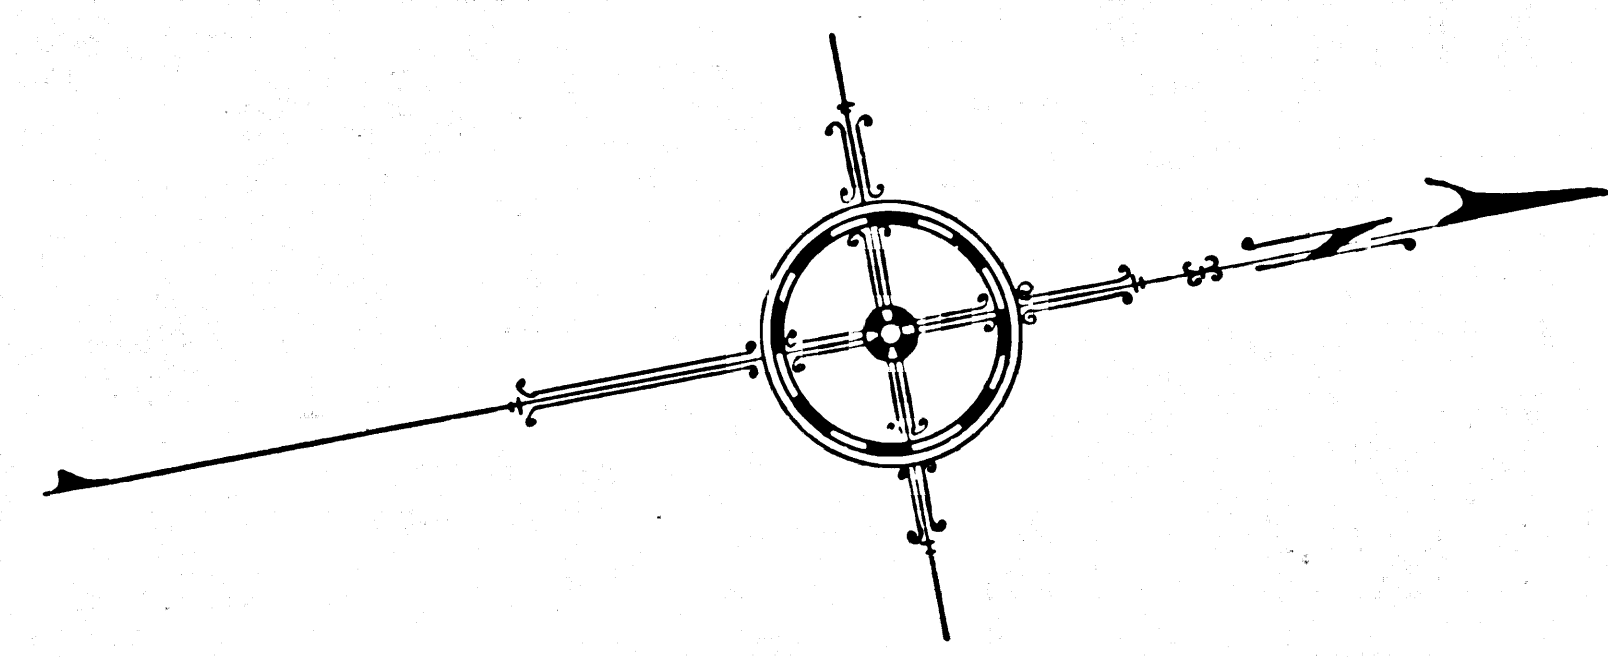


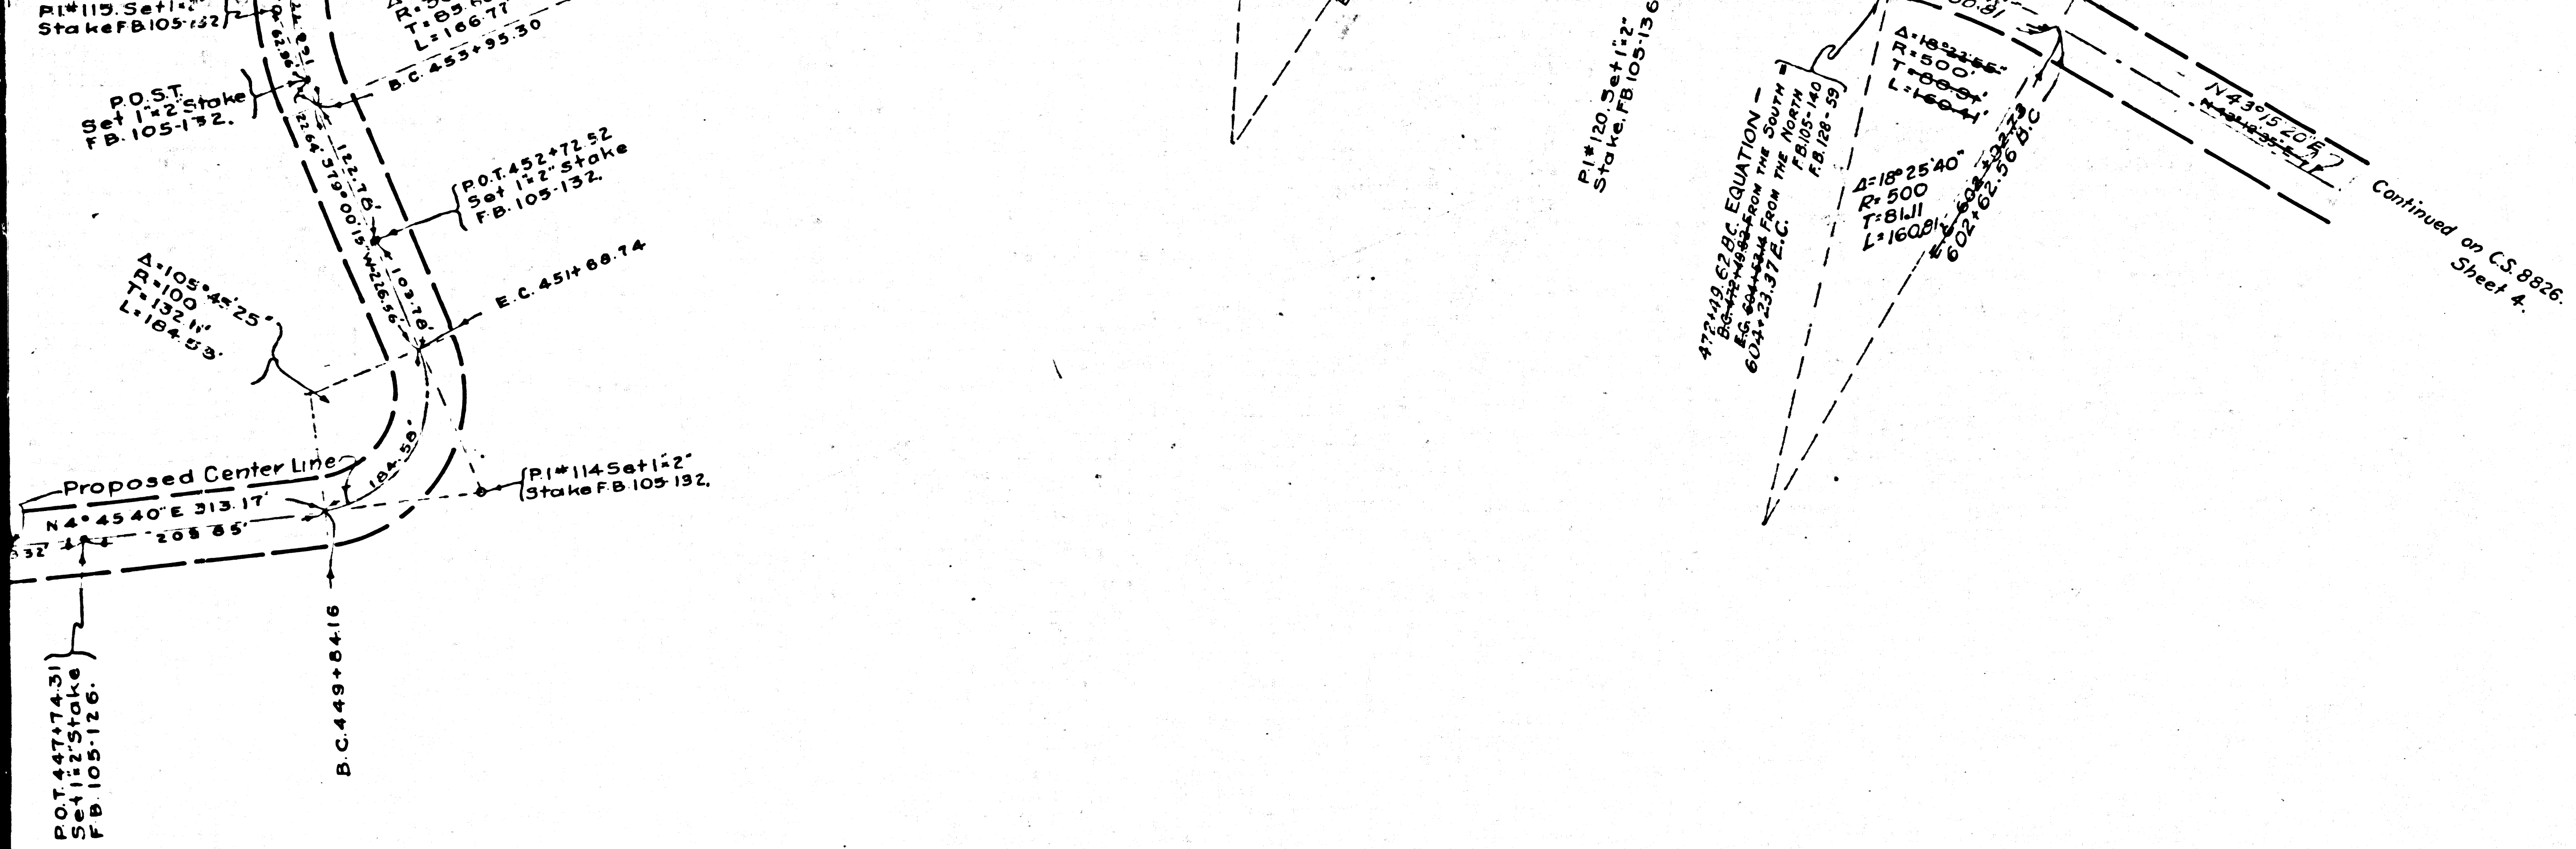





For Profile see C.S. 8969 Sh. 4

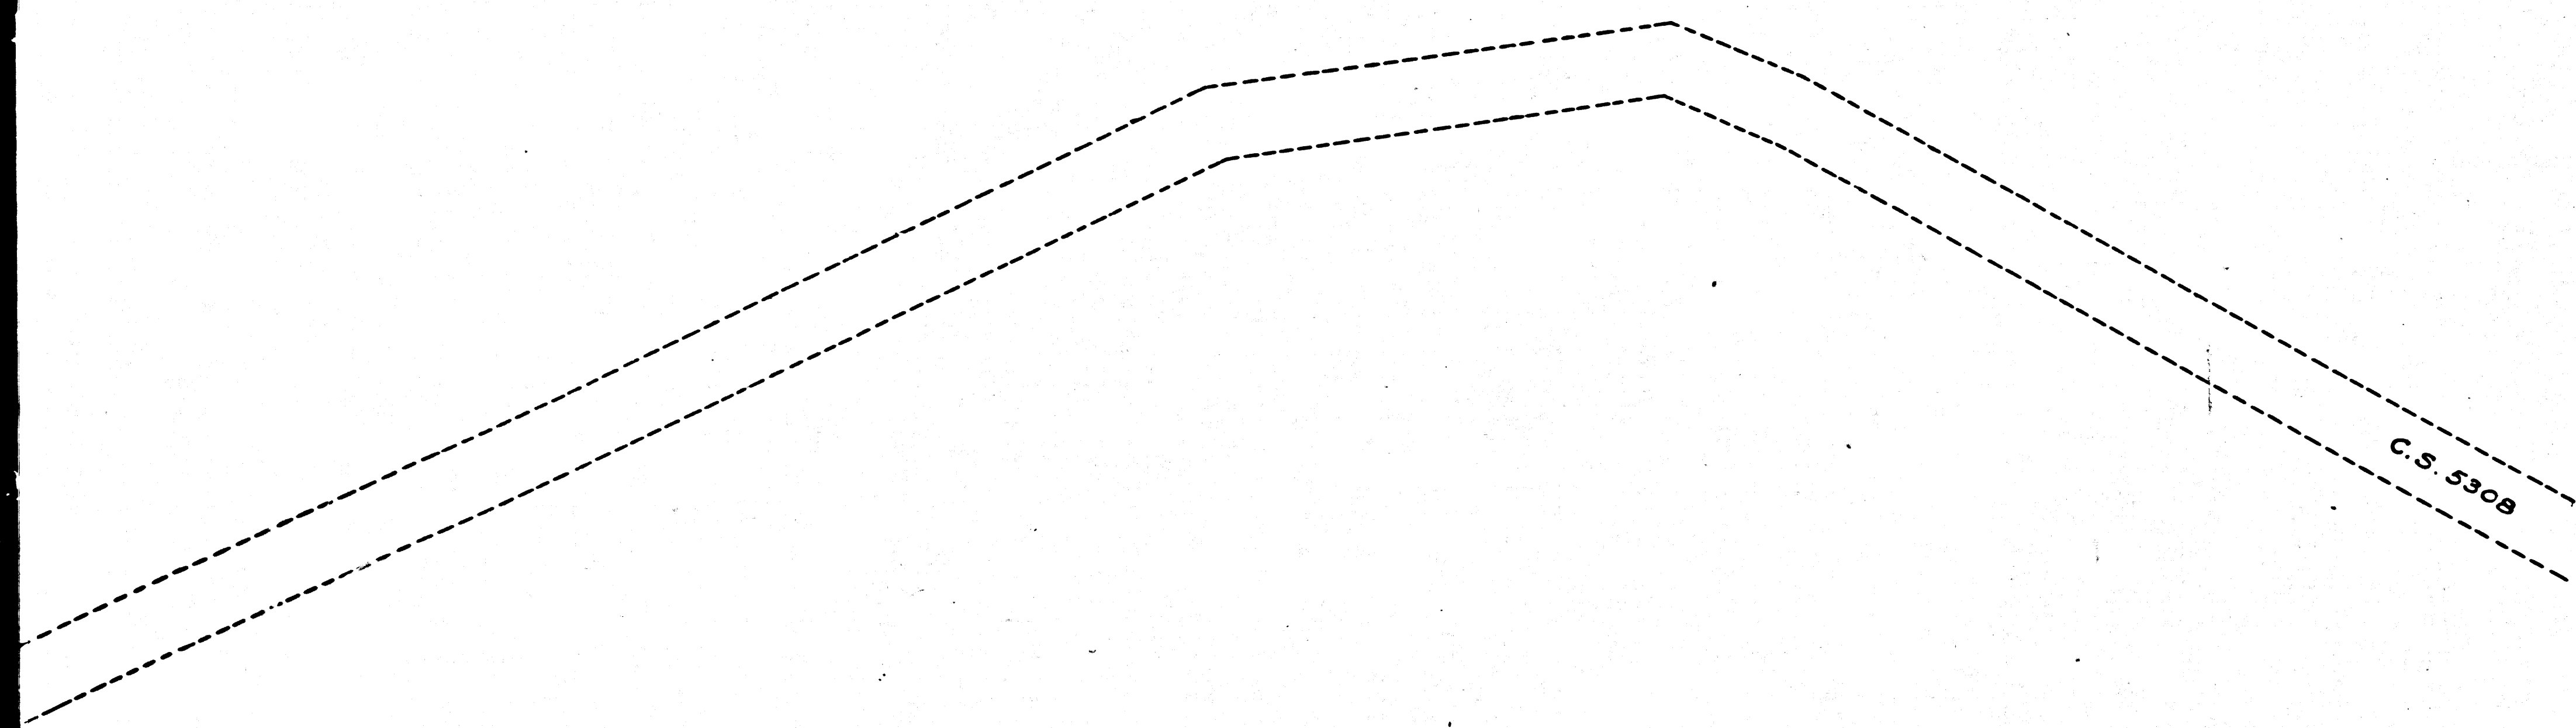

MAP OF  
~~ELIZABETH LAKE CANYON~~ **HUGHES** ROAD  
 FROM  
 STATE HIGHWAY  
 TO  
 WARM SPRINGS CANYON

COUNTY SURVEYORS MAP NO. 8773  
 SHEET NO. 4 OF 4 SHEETS  
 SCALE 1 INCH = 100 FEET

J.E. ROCKHOLD COUNTY SURVEYOR  
 SURVEYED FROM JANUARY TO AUGUST 1925.

SURVEYED UNDER INSTRUCTIONS OF THE BOARD  
 OF SUPERVISORS PER ORDER DATED JUNE 23 1924.  
 BEARINGS BASED ON THE BEARING OF THE STATE  
 HIGHWAY AS SHOWN ON F.M. 17965.

FIELD WORK BY J.R. McHENRY  
 OFFICE WORK BY K.R. McPHERSON & F.D. JONES  
 CHECKED BY C.W. PAIGE

|    |   |    |   |   |   |   |
|----|---|----|---|---|---|---|
| CS | 8 | 7  | 7 | 3 | - | 4 |
| A  | 3 | OF | A | 3 |   |   |

For Profile See C.S. 8969 Sh. 4

FOR INDEX MAP OF SECTIONS SEE C.S. 8773 SHT. 1

ELIZABETH LAKE CANYON RD. Changed to LAKE HUGHES RD., E: 192-98, Min. Bk. 491-45