



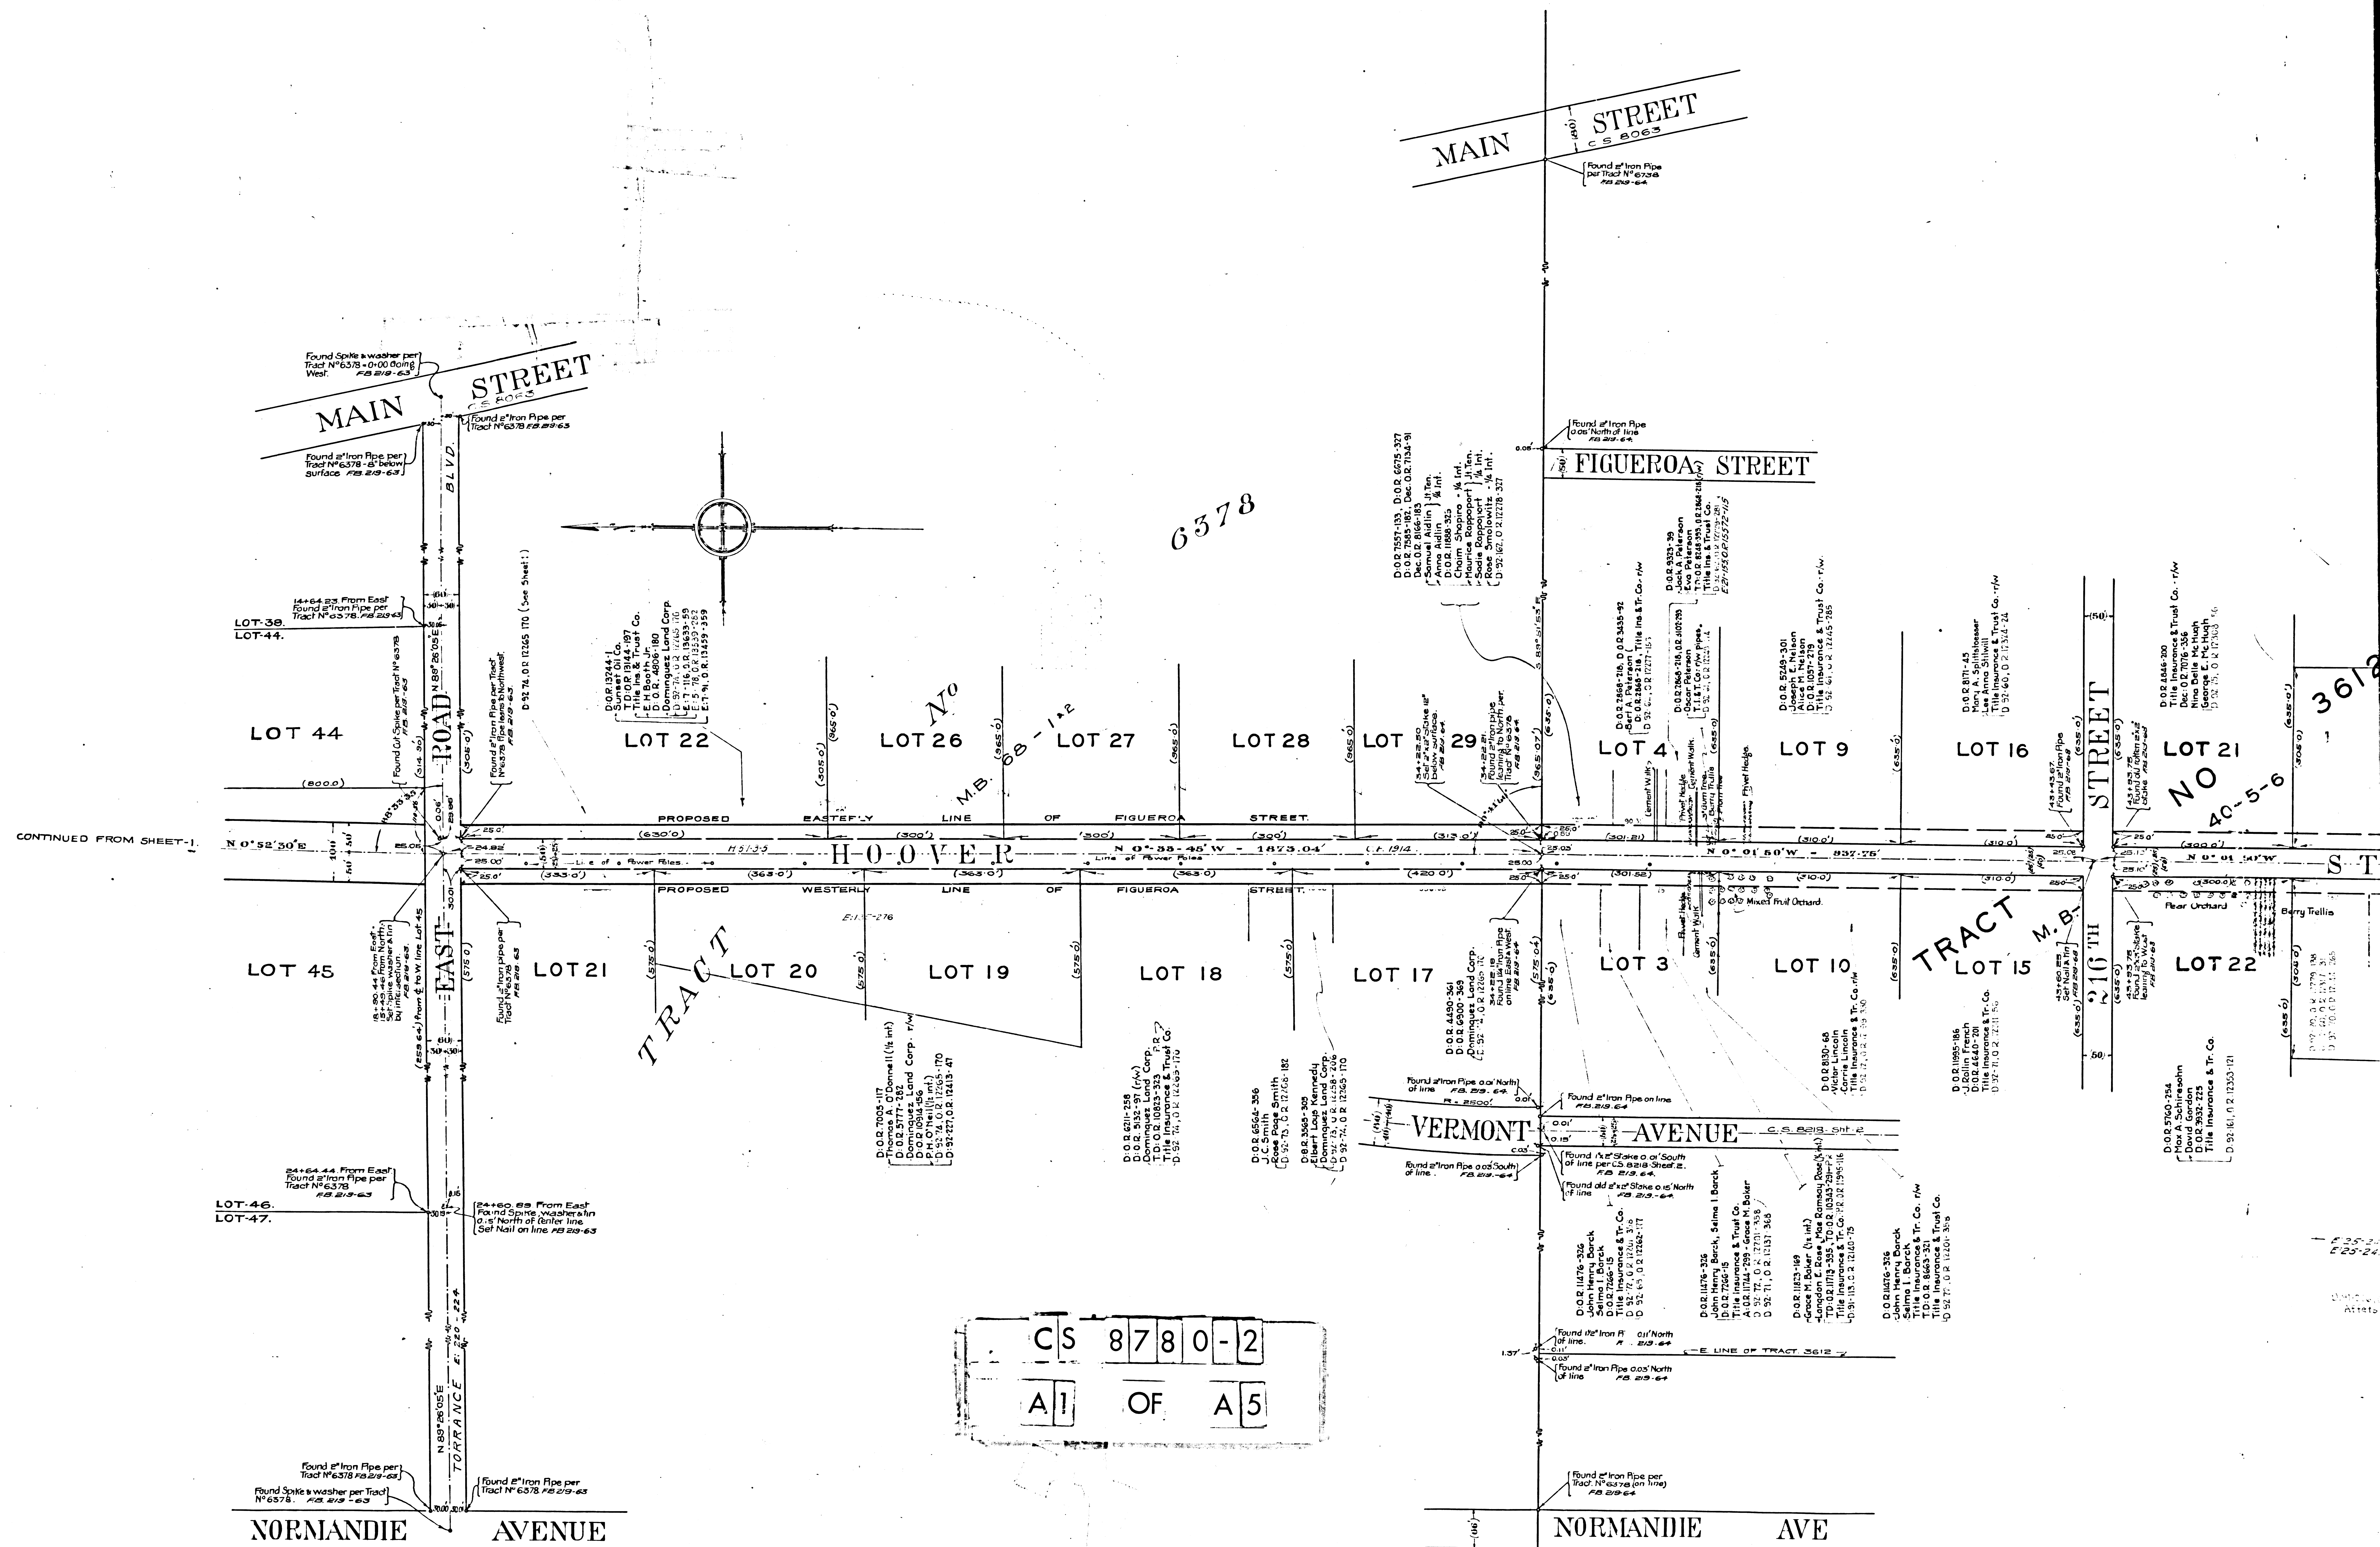


 

D 91-236, 0.2, 2113-381 - from Dominguez Water Co.
Affets property Nly of Carson St.

CS 8780-2
A2 OF A5

RANCH

 

CS 8780-2
A3 OF A5


PEDRO

REYES STREET

WILMINGTON AND SALTWORKS ROAD
REDONDO ROAD
MACHADO AVE

WILMINGTON AND SALTWORKS ROAD
NORTH BOUNDARY LINE OF THE CITY OF LOS ANGELES (WILMINGTON ANNEX.)

LOS PALOS VERDES

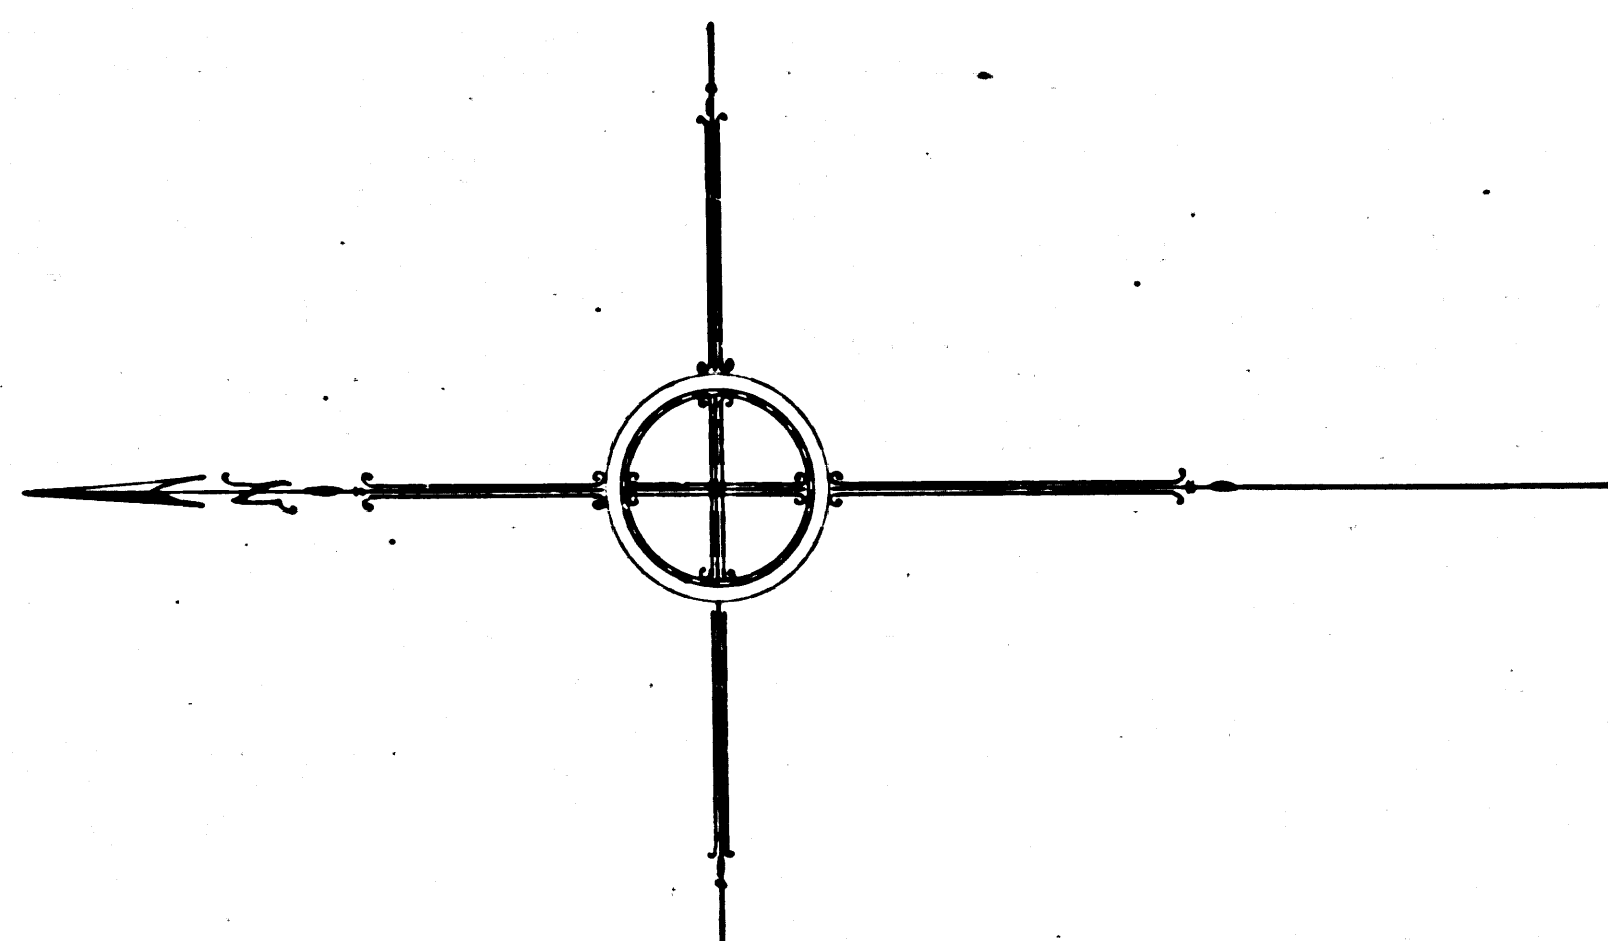

MAP FIGUEROA STREET WIDENING

TORRANCE FROM BLVD.
~~PALM AVENUE~~

SEPULVEDA TO BLVD.
~~LONG BEACH AND REDONDO BEACH ROAD~~

COUNTY SURVEYORS MAP N° 8780

Scale 1-Inch = 100 Feet

Sheet N° 2 of 6 Sheets


J. E. ROCKHOLD - COUNTY SURVEYOR

Surveyed from June - 1924 to March - 1925

SURVEYED UNDER INSTRUCTIONS OF THE
BOARD OF SUPERVISORS PER ORDER DATED
SEPT. 24TH 1923.
BEARINGS ARE BASED ON THE BEARING OF
WALNUT STREET AS SHOWN ON C.S. MAP N° 8778

F.D. 219 - 11085

FIELD WORK BY A.E. DUNN
E.T. MANKEY
OFFICE WORK BY R.W. ANDERSON
H.U.M. HIGGINS
CHECKED BY E.J. BROOK
Sheet 22 of 26

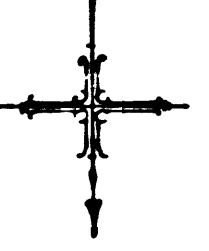

Hoover Street changed to Figueroa St. D: 49-43 R.B. 41-222
Wilmington & Redondo Road changed to Figueroa St. D: 49-43 R.B. 41-222
Per Figueroa St. changed to Hoover St. D: 49-65 Min. Bk. 47-122
Hoover St. " " Figueroa St. D: 49-106 Min. Bk. 159-219

CS 8780-2
A5 OF A5

