

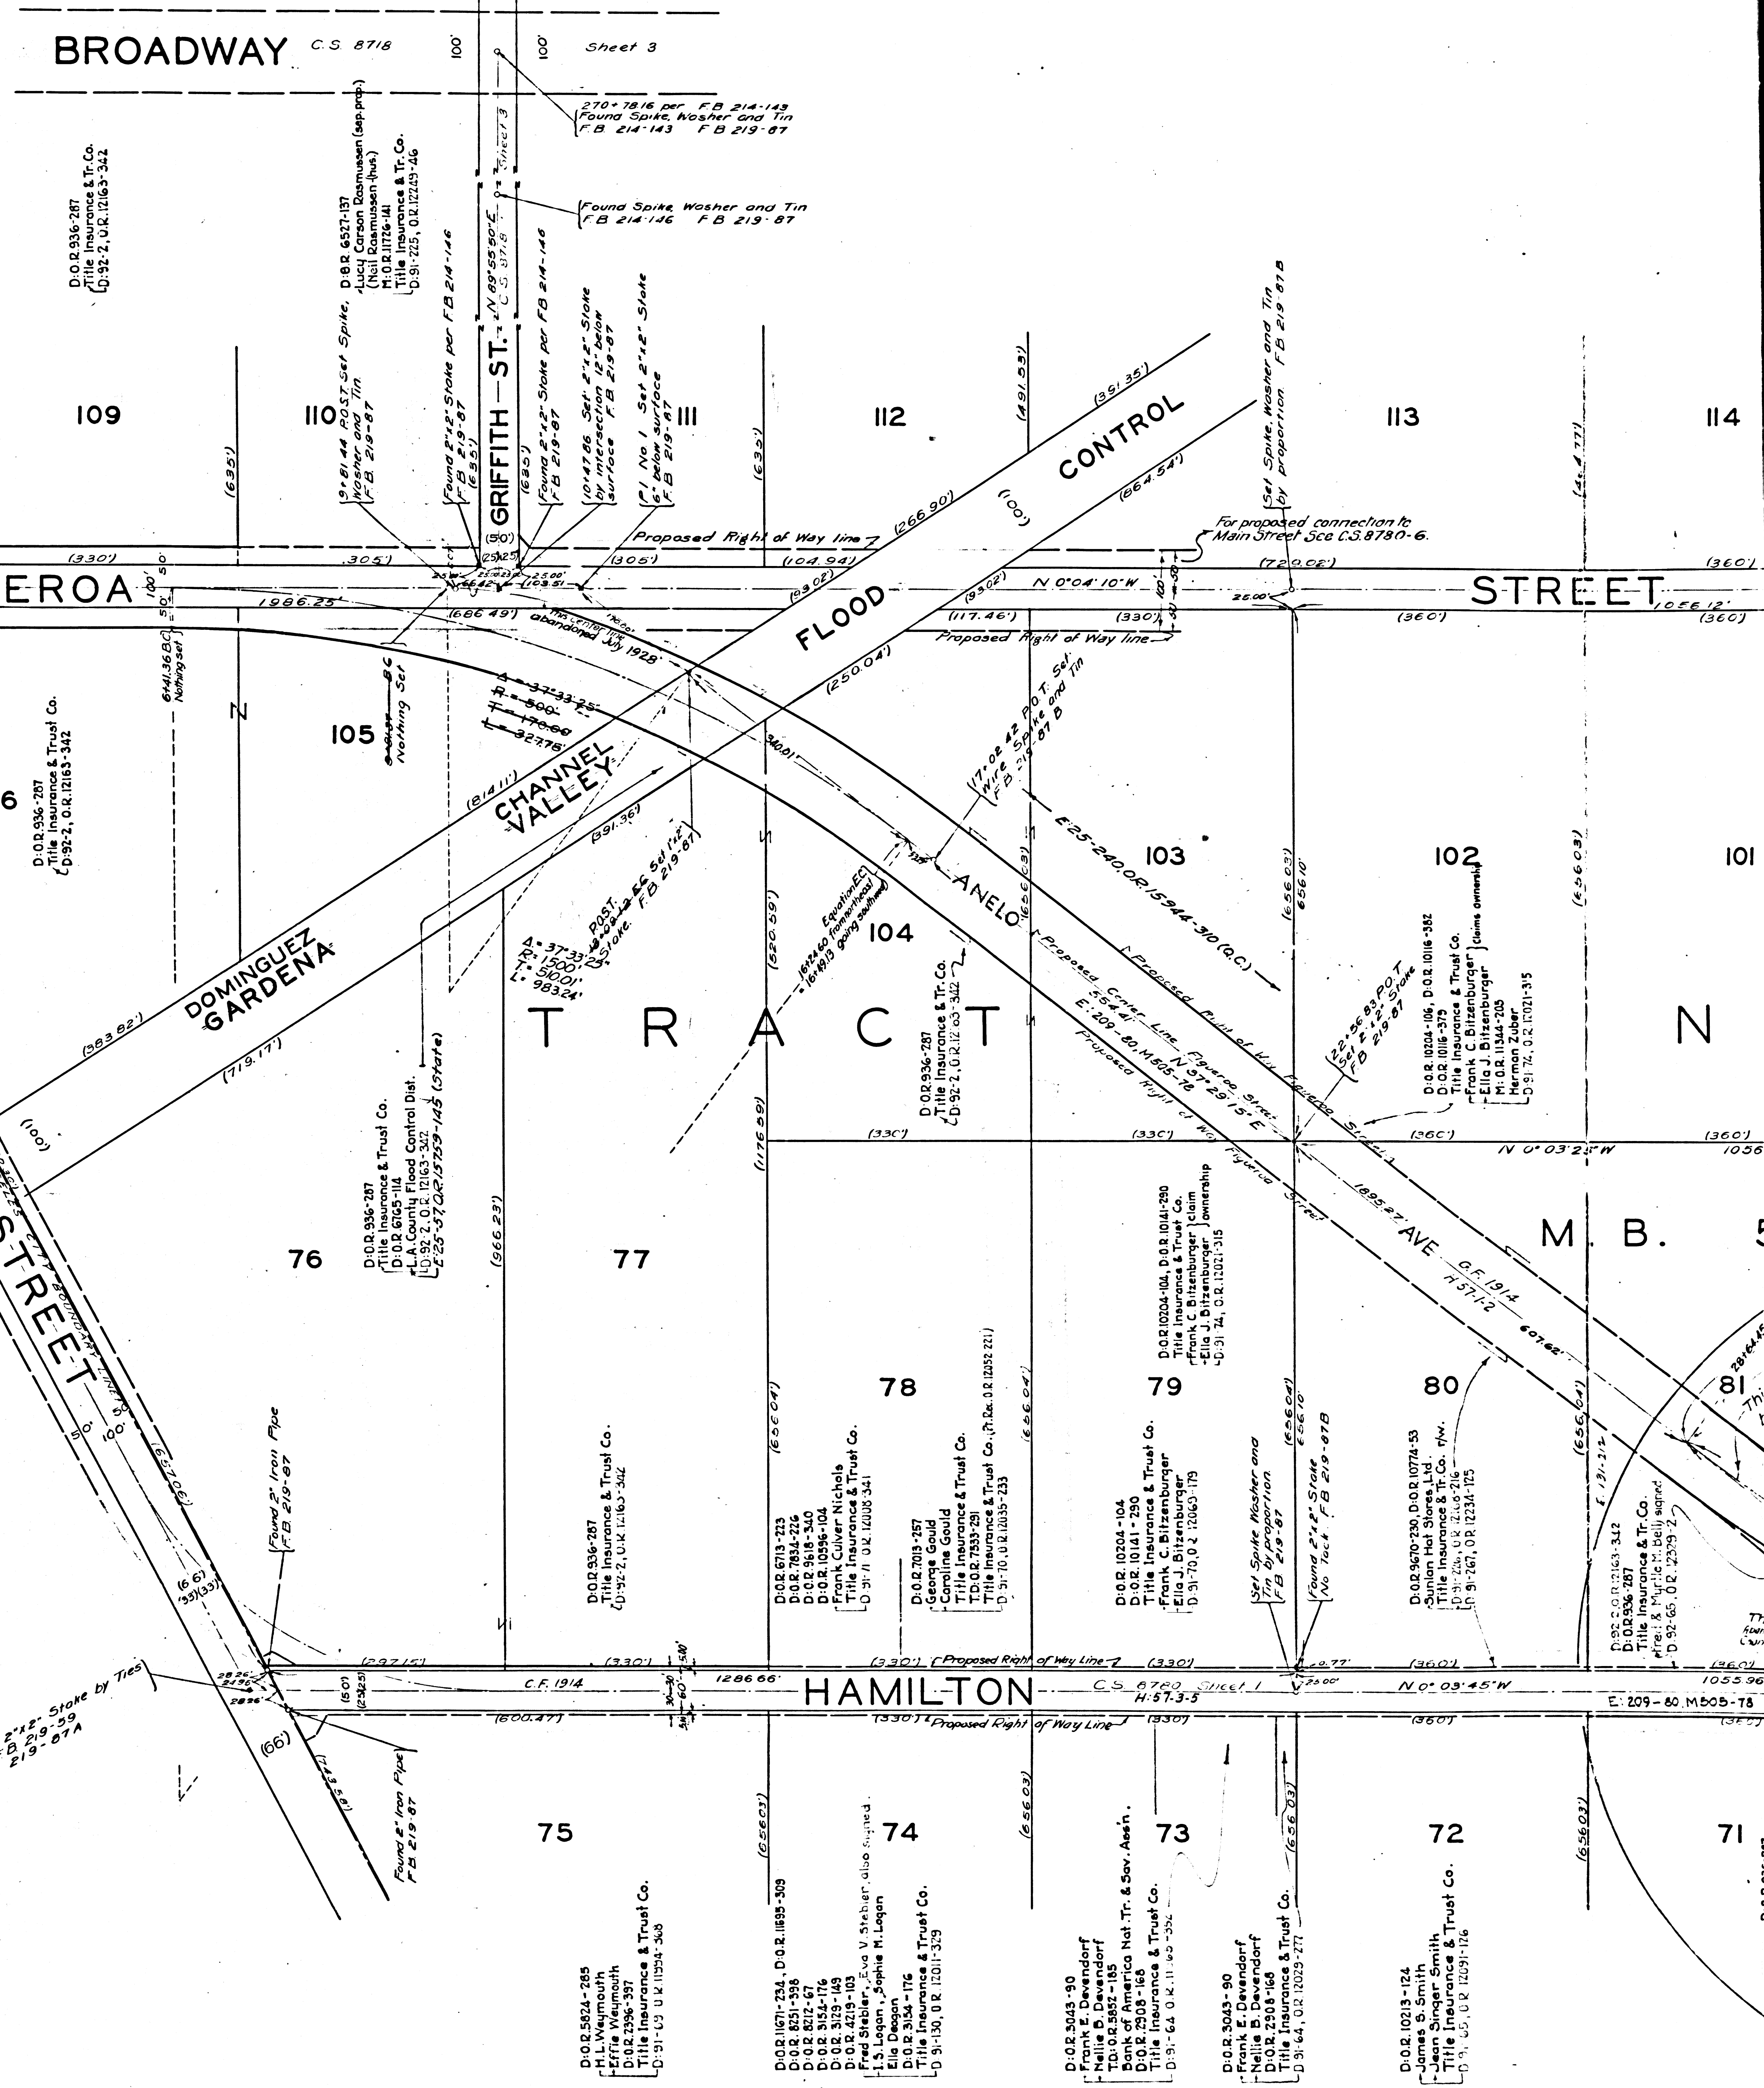


M. E. WOODS
GARDENA TRACT
M. B. 10-172

CS 8780-4
A1 OF A2

McDONALD TRACT
M.R. 15-21-22

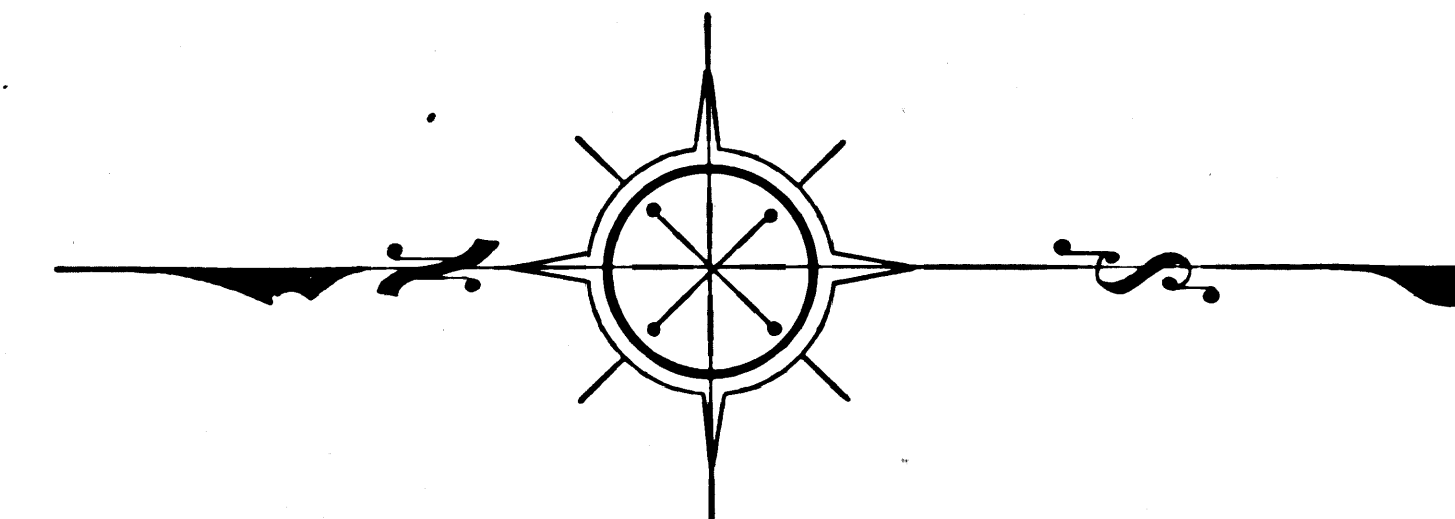

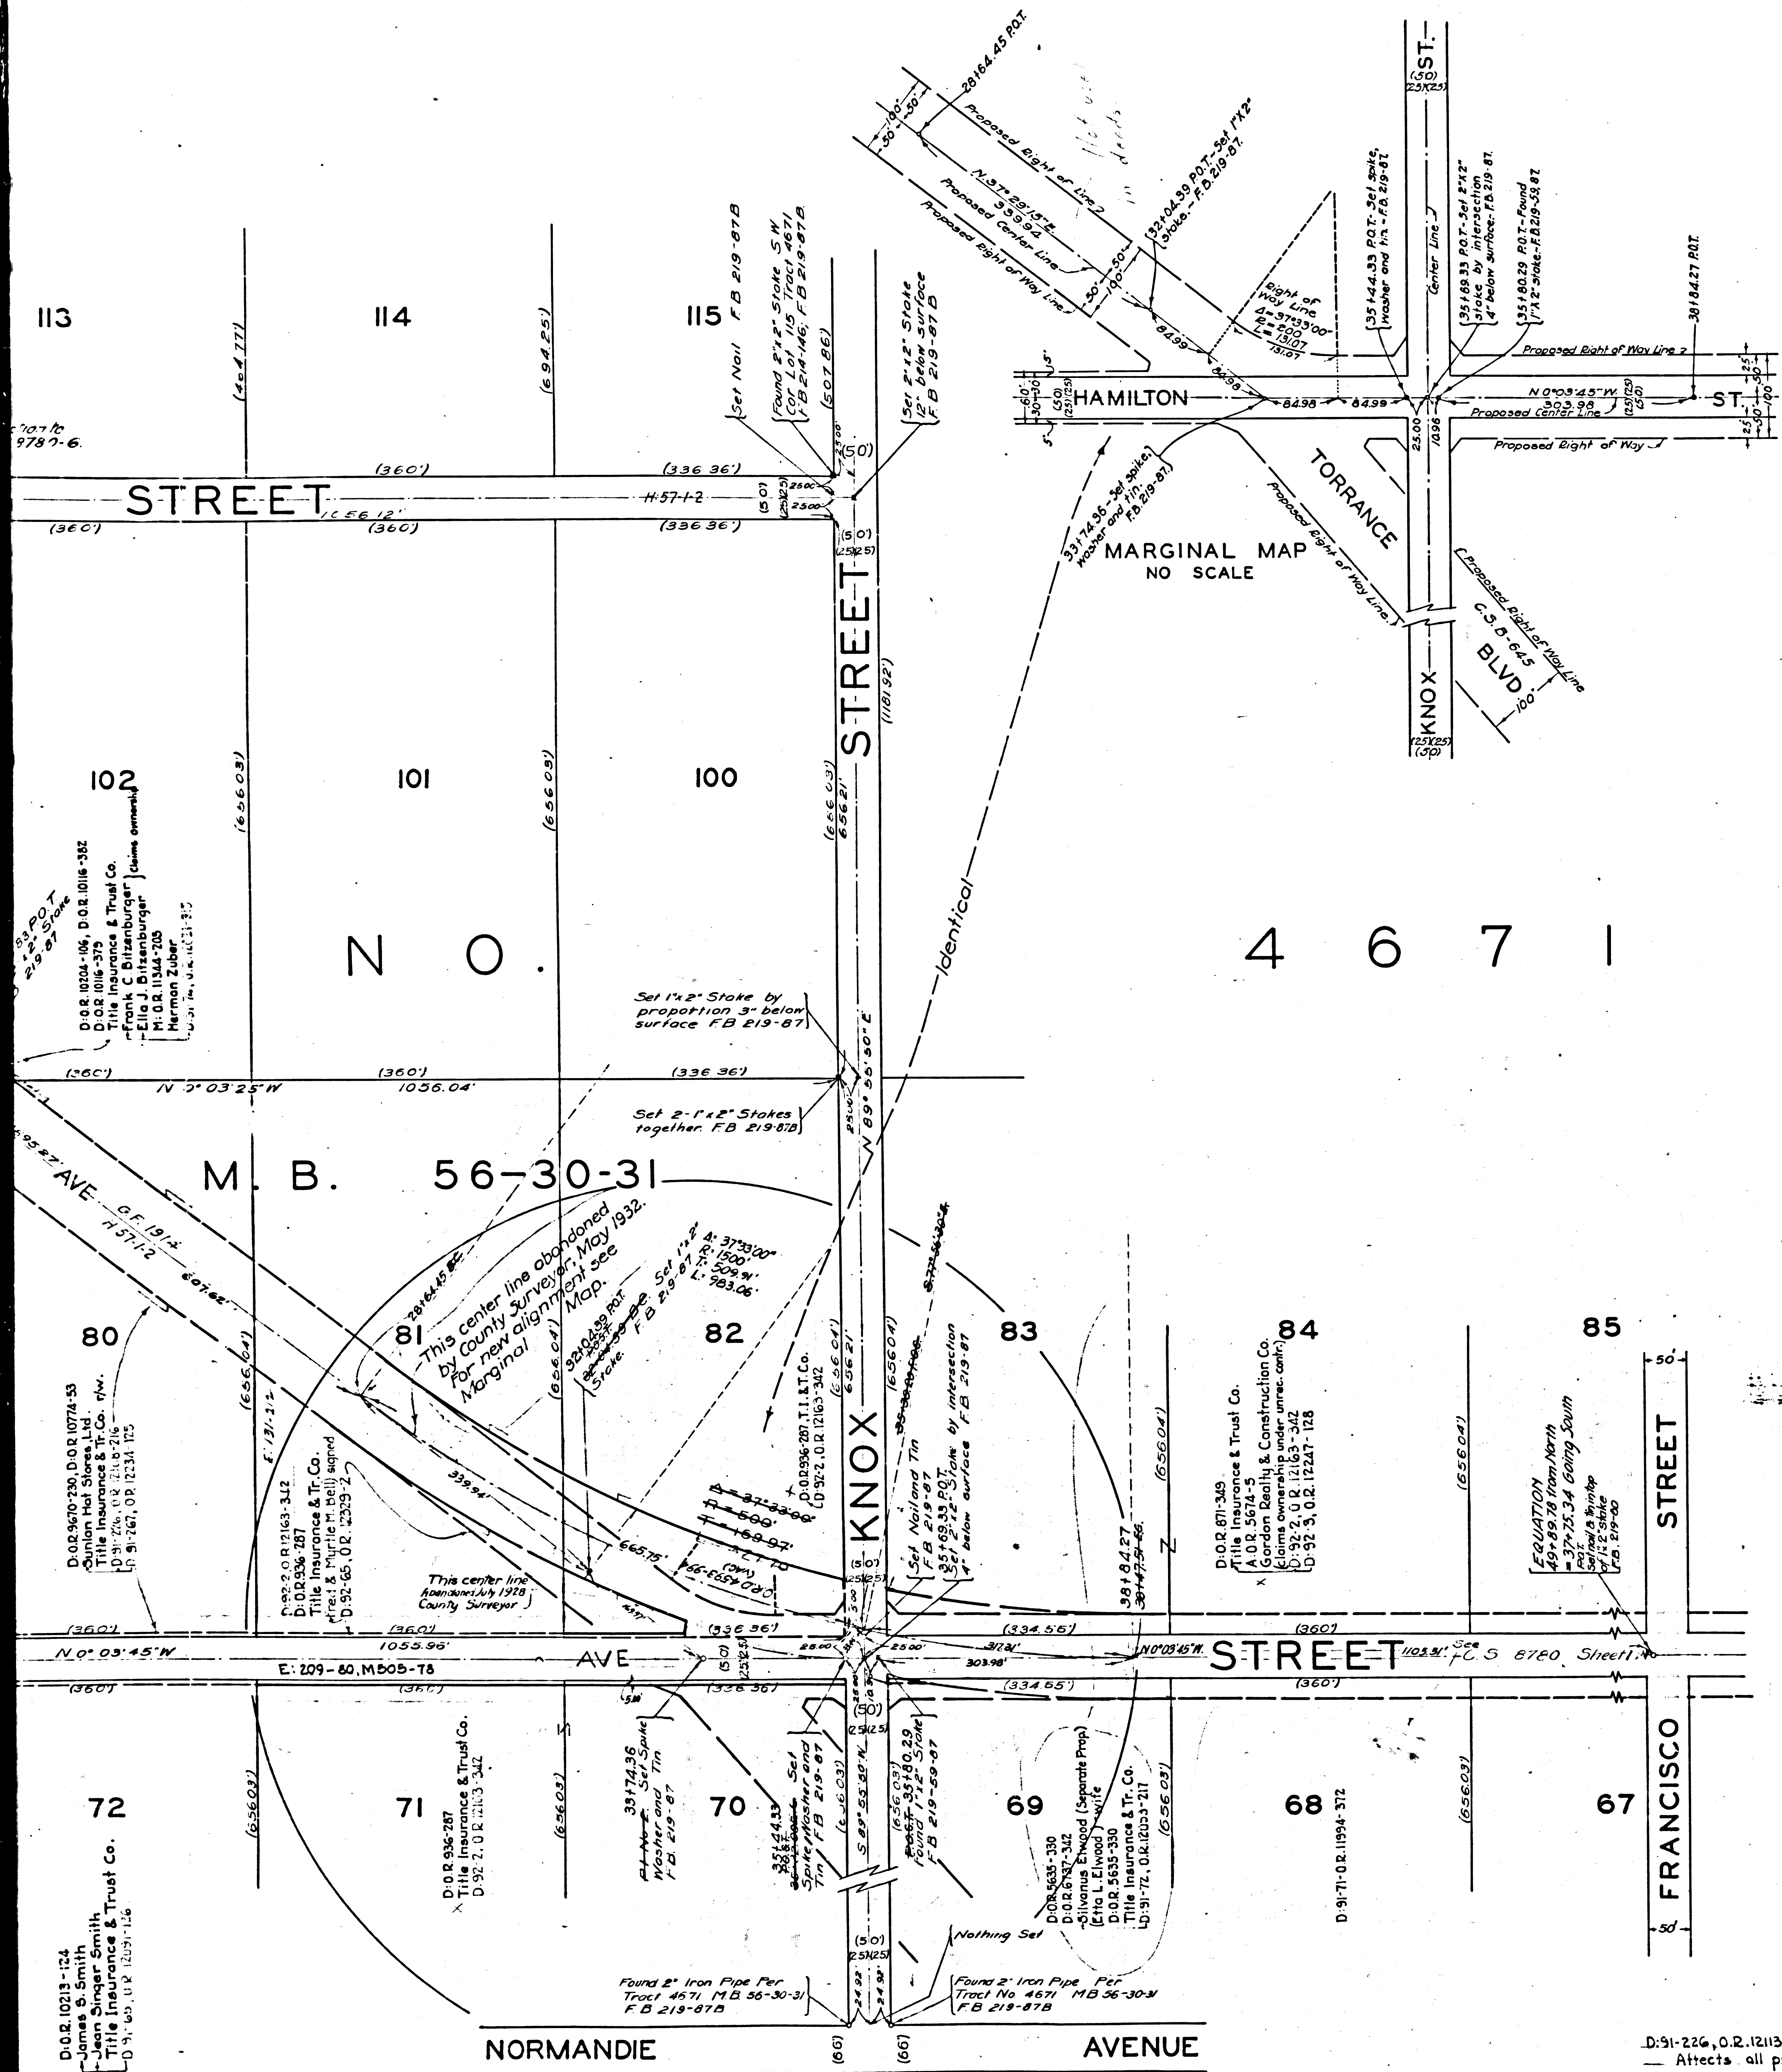

MAP OF FIGUEROA STREET WIDENING VICTORIA FROM ST. ~~PALM AVENUE~~ KNOX TO ST. ~~LONG BEACH AND REDONDO BEACH ROAD~~

COUNTY SURVEYOR'S MAP NO. 8780
SHEET 4 OF 6 SHEETS
SCALE: 1 INCH = 100 FEET

J. E. ROCKHOLD COUNTY SURVEYOR
SURVEYED OCTOBER 1926

SURVEYED UNDER INSTRUCTIONS OF THE BOARD OF
SUPERVISORS PER ORDER DATED SEPTEMBER 24, 1923
BEARINGS BASED ON THE BEARING OF WALNUT
STREET AS SHOWN ON C. S. MAP NO. 8778

F. B. 219-87-87A&B		
FIELD WORK	BY	C. V. CRUMLEY
OFFICE WORK	BY	K. B. HIGGINS
CHECKED	BY	C. W. PAIGE

Sht. # 26

*Figueroa St. changed to Moneta Ave. D: 49-43 R.B. 41-222
Hamilton St. " " Figueroa St. D: 49-43 R.B. 41-222
Per Moneta Ave. " " Figueroa St. D: 49-85 Min. Bk. 147-22
Per Figueroa St. " " Hamilton St. D: 49-85 Min. Bk. 147-122*

D: 91-224, O: 2, 12113-381 - from Dominguez Water Co.
Affects all property on this map.

CS	8780-4
A2	OF A2