
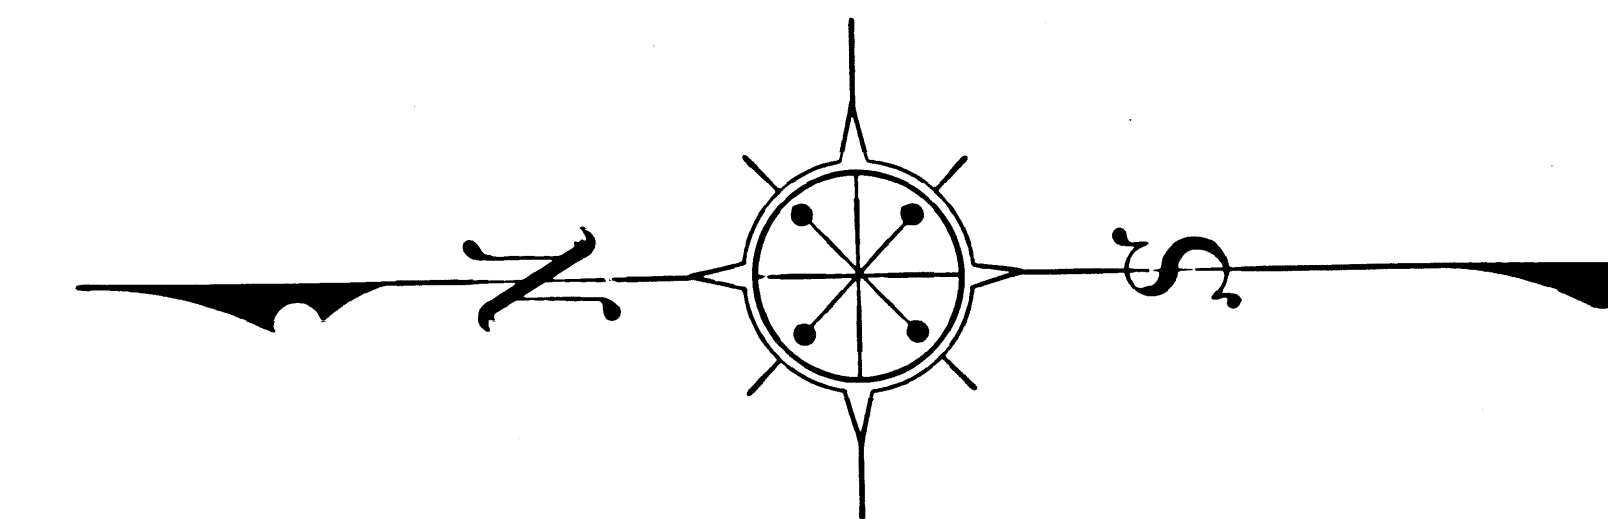


CS 8780-5
A1 OF A2

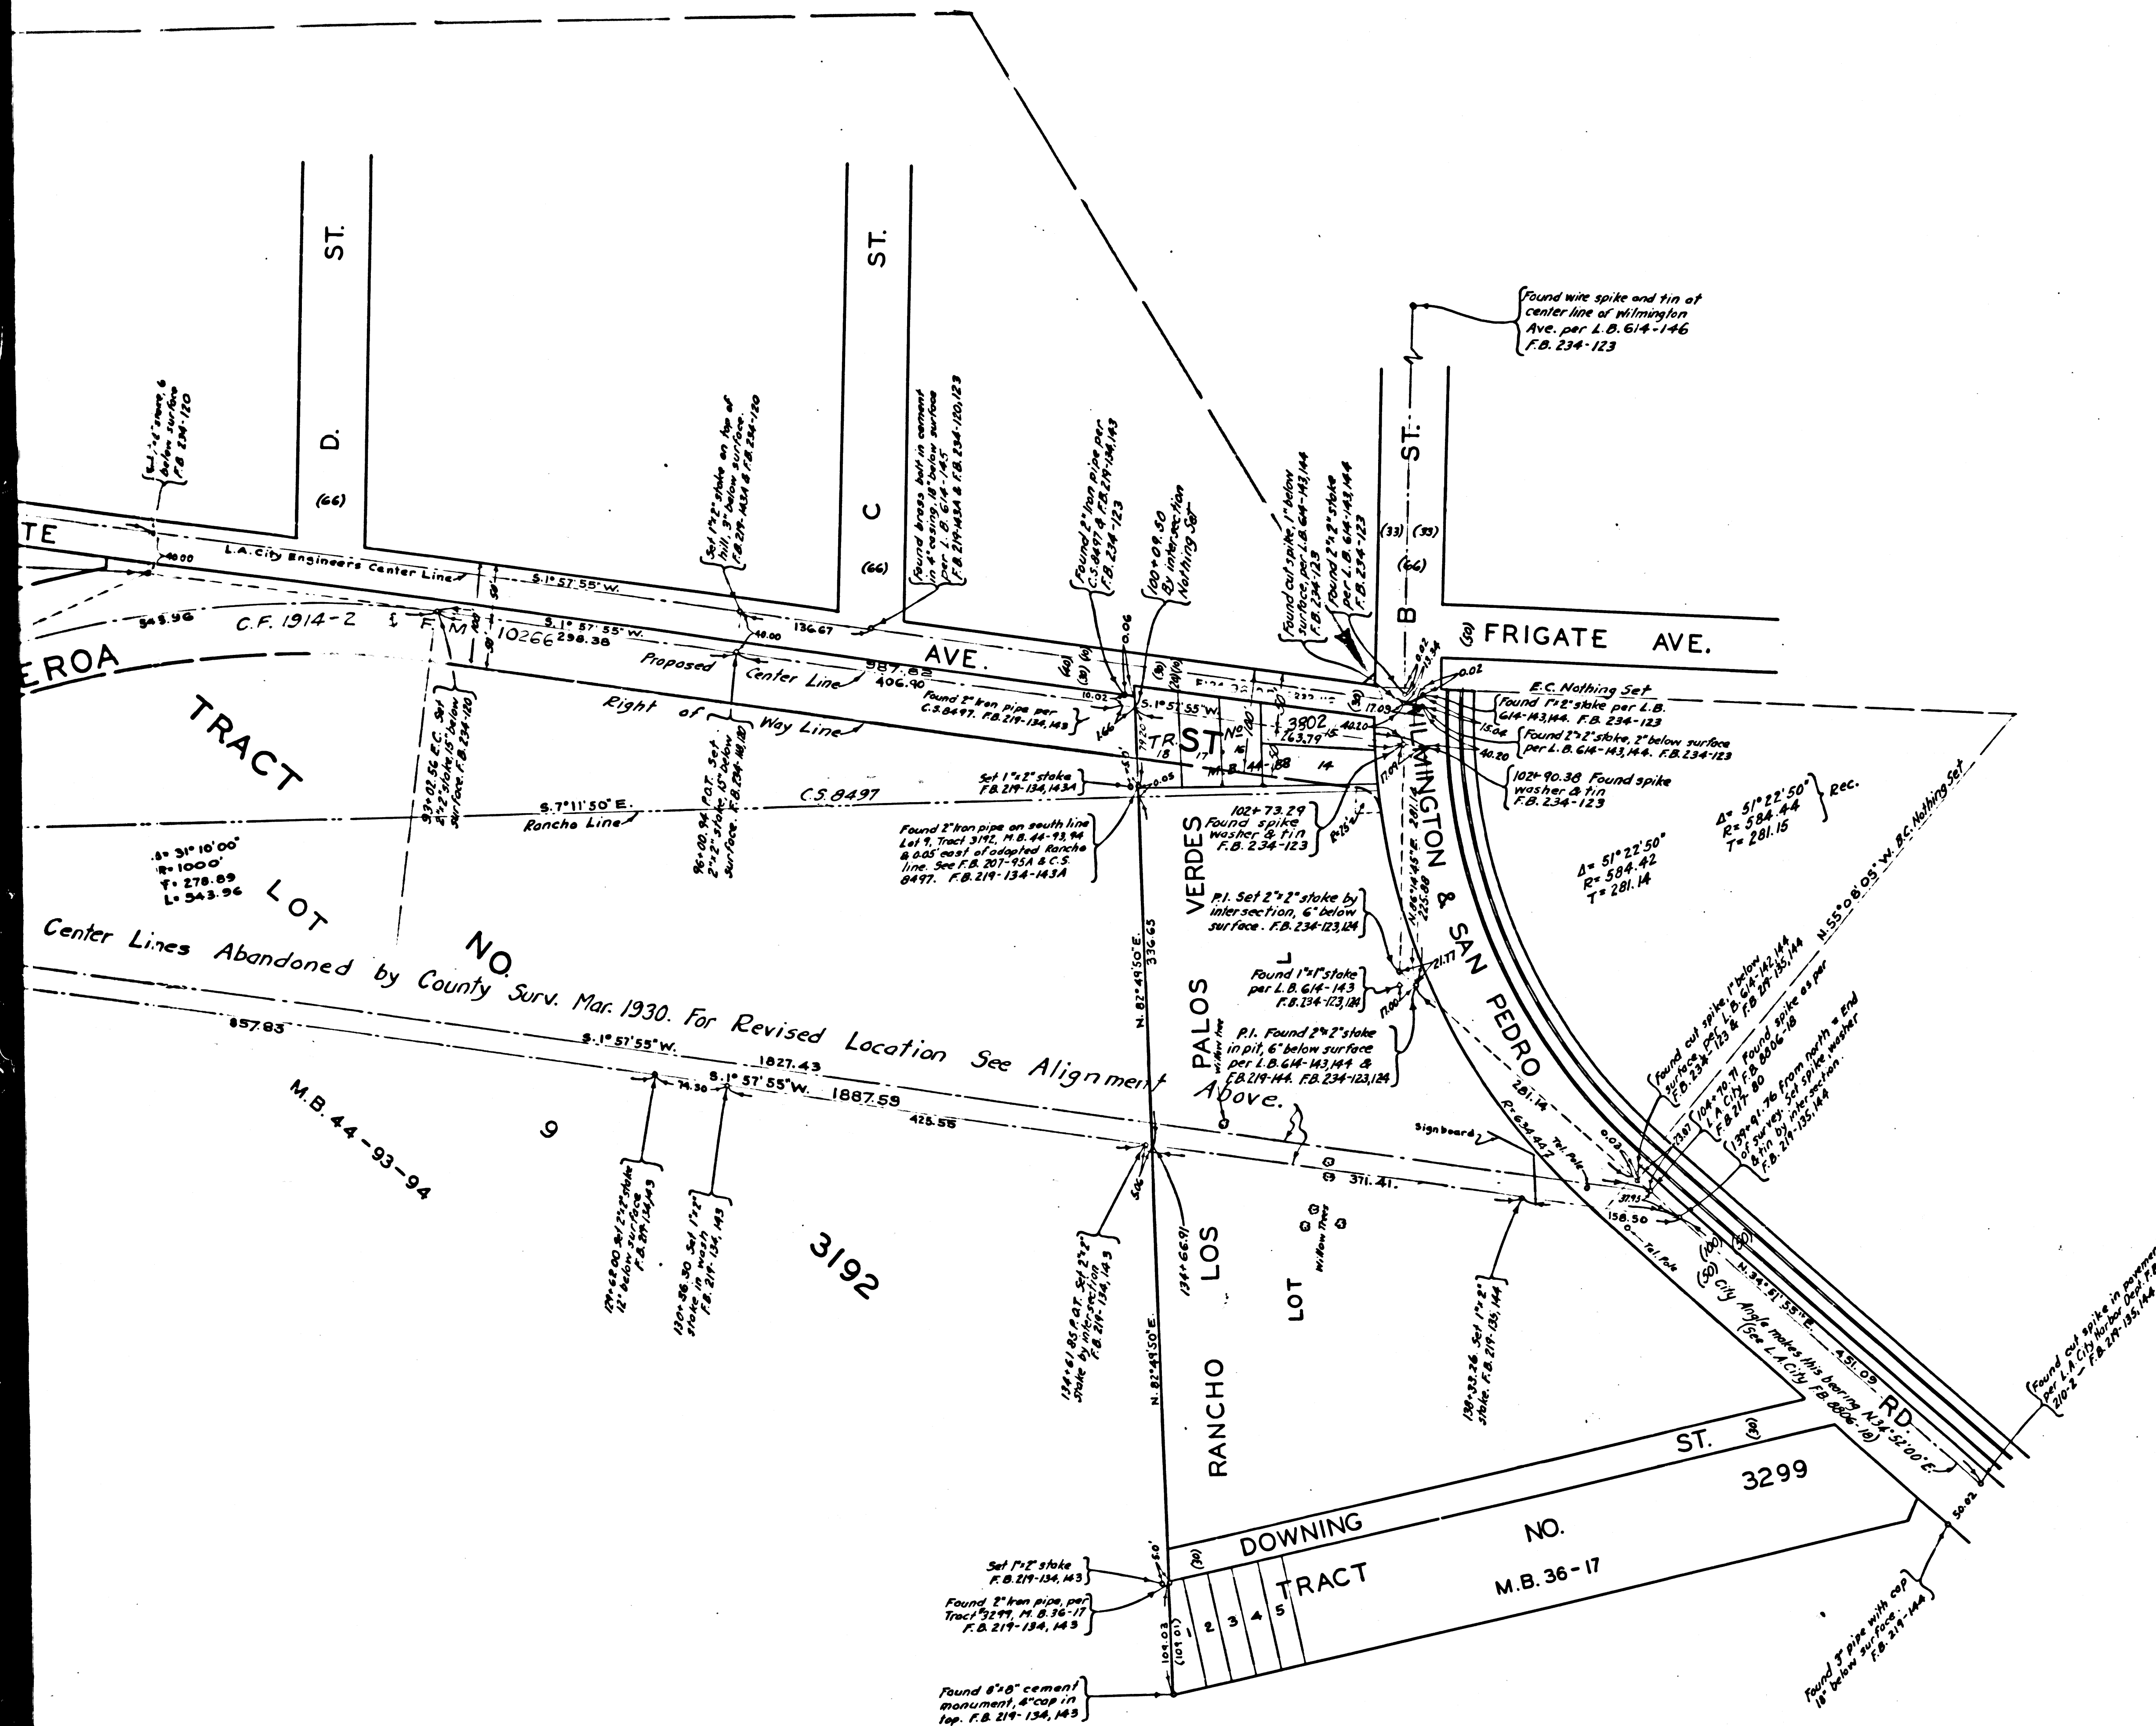

MAP OF
FIGUEROA STREET
 FROM
ANAHEIM STREET
 TO
WILMINGTON & SAN PEDRO ROAD

COUNTY SURVEYORS MAP NO. 8780
 SHEET NO. 5 OF 6 SHEETS
 SCALE - 1 INCH = 100 FT.

ACQUISITION AND IMPROVEMENT DISTRICT NO. 31
 WORK ORDER NO. 4031

J. ROCKHOLD - COUNTY SURVEYOR
 SURVEYED - JULY-1926 - AUG.-OCT. 1928 - MAR. 1930.
 SURVEYED UNDER INSTRUCTIONS OF THE
 BOARD OF SUPERVISORS PER ORDER DATED
 SEPT. 24, 1923 & AUG. 23, 1926.
 BEARINGS ARE BASED ON THE BEARING OF
 FIGUEROA ST. PER F.M. 10266

F.B. 217-62-80 F.B. 219-128-144 F.B. 234-118-124

FIELD WORK BY... C.V. CRUMLEY
 H.S. JOHNSON
 OFFICE WORK BY... F.A. WOOD
 CHECKED BY... HUMPHIGGS
 Sht. 28

CS 8780-5
 A2 OF A2