



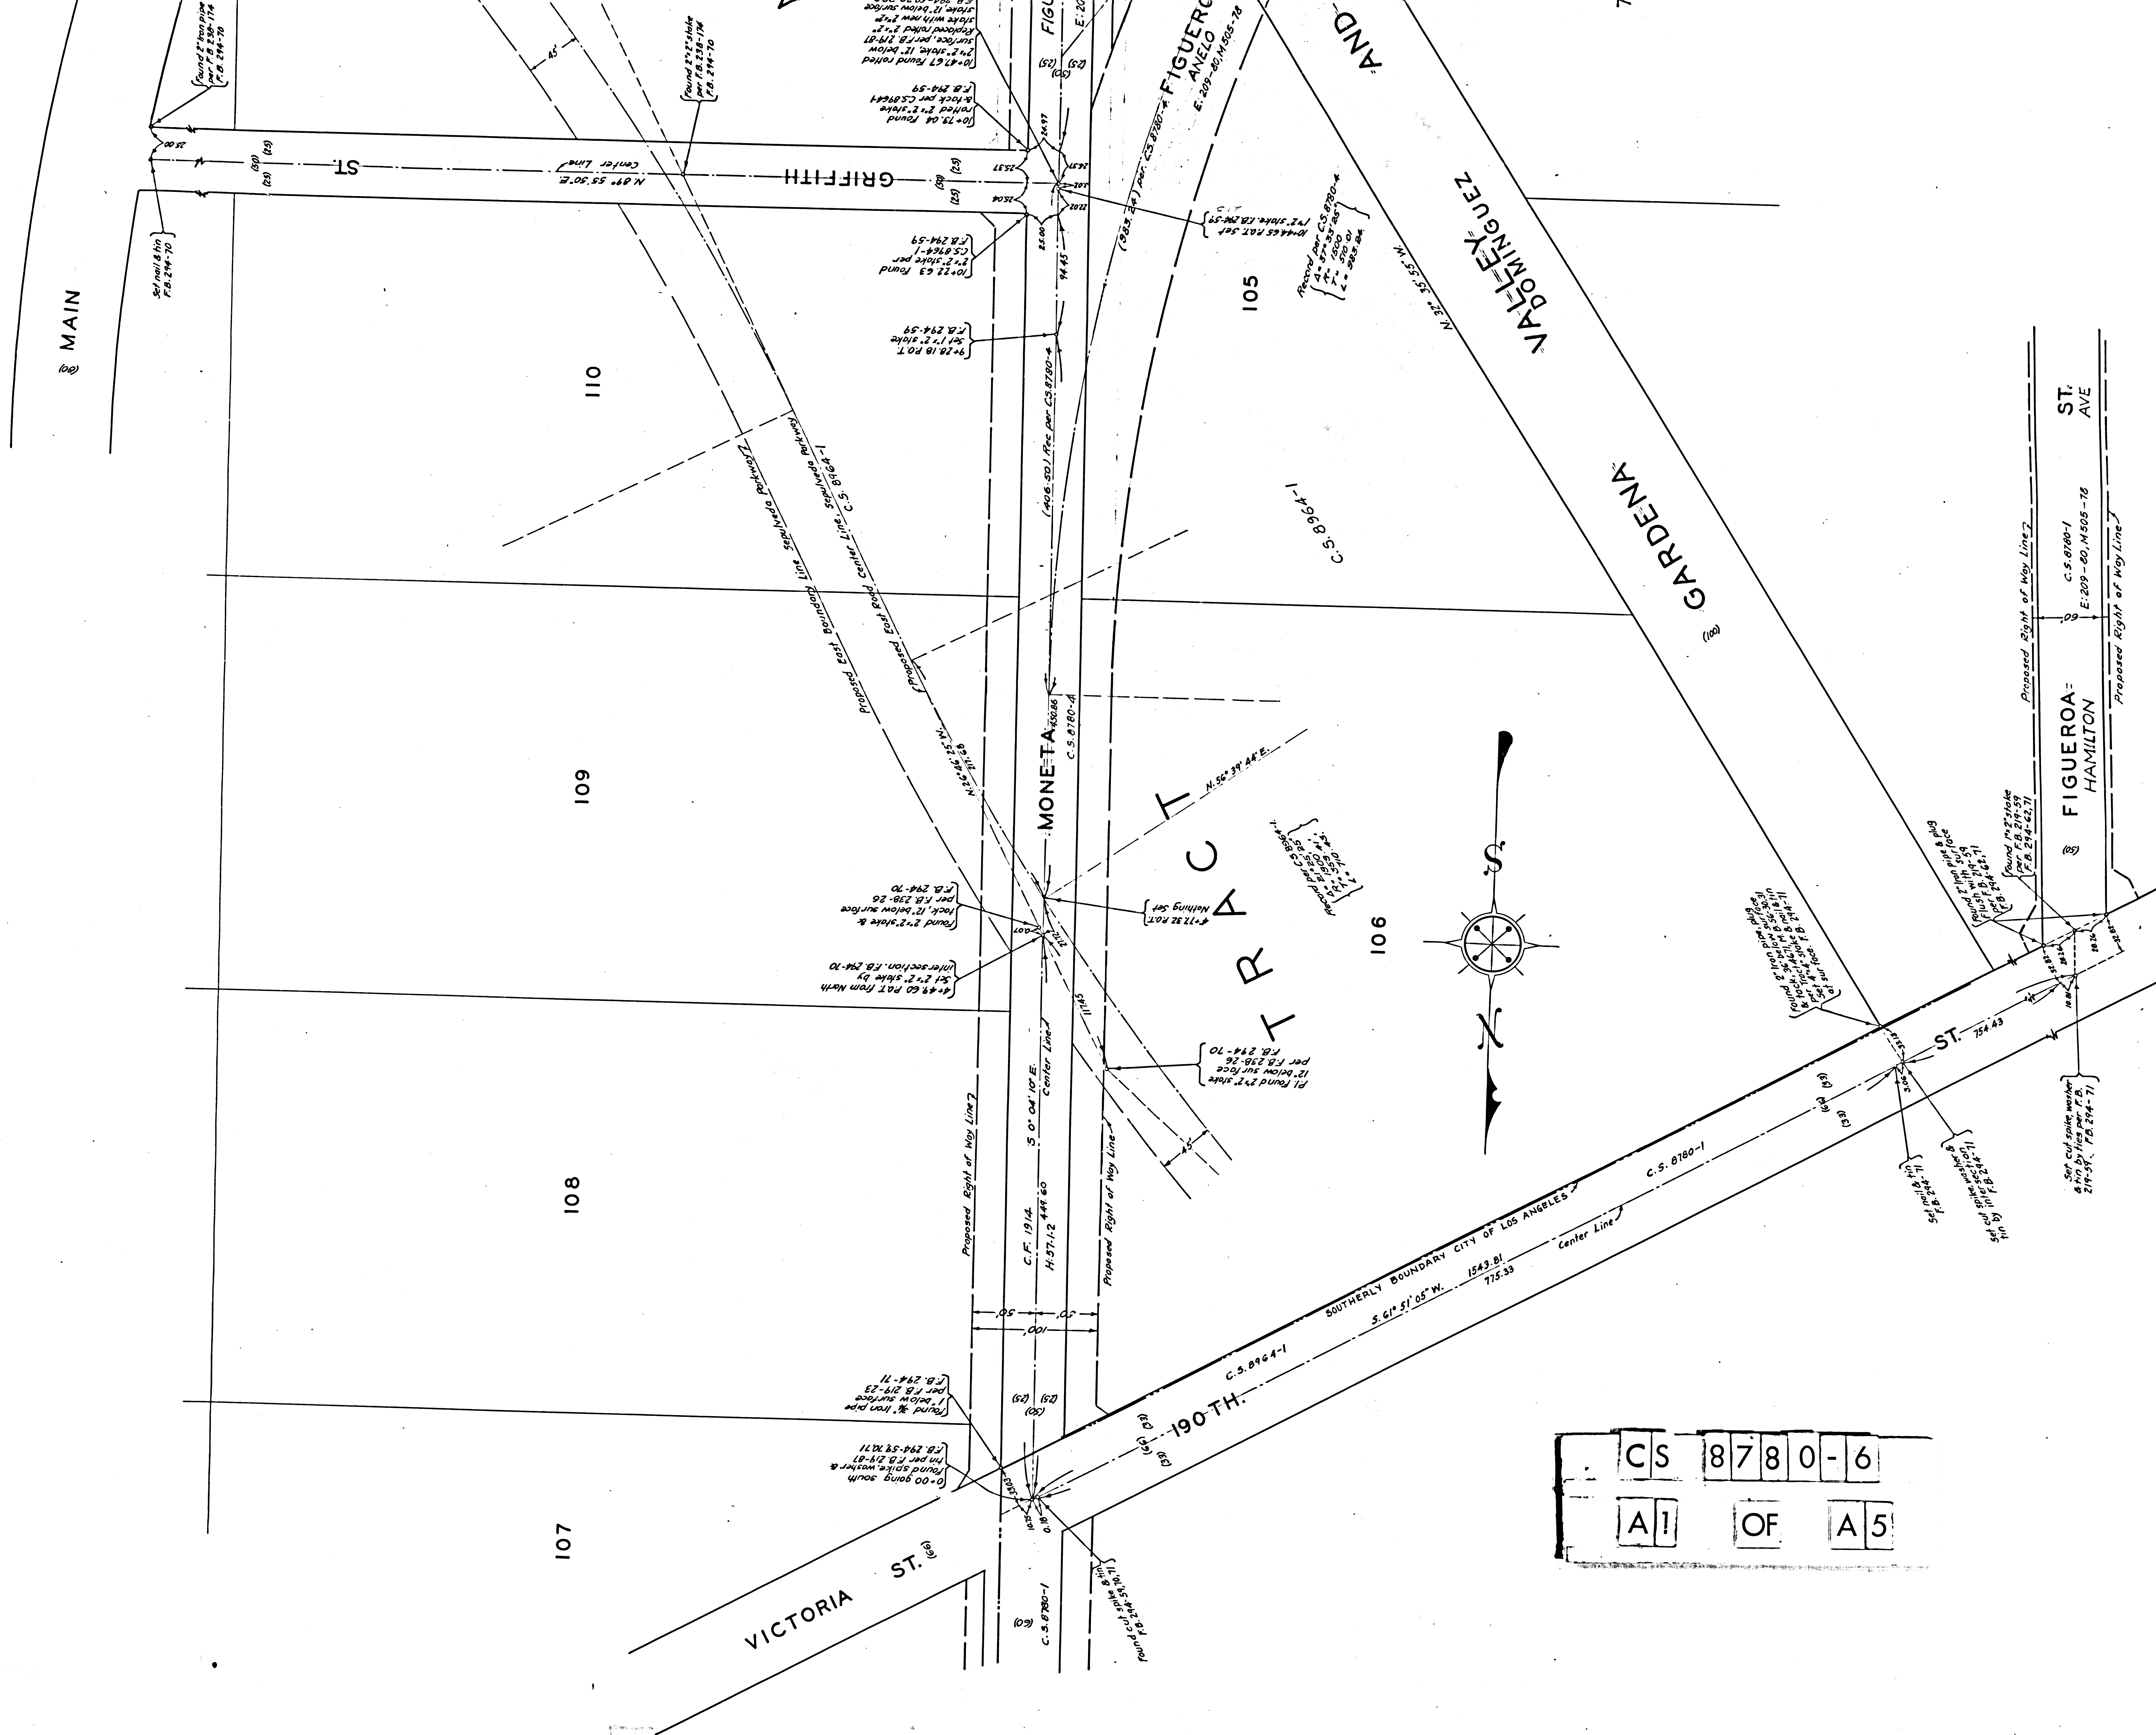


CS 8780-6
A1 OF A5

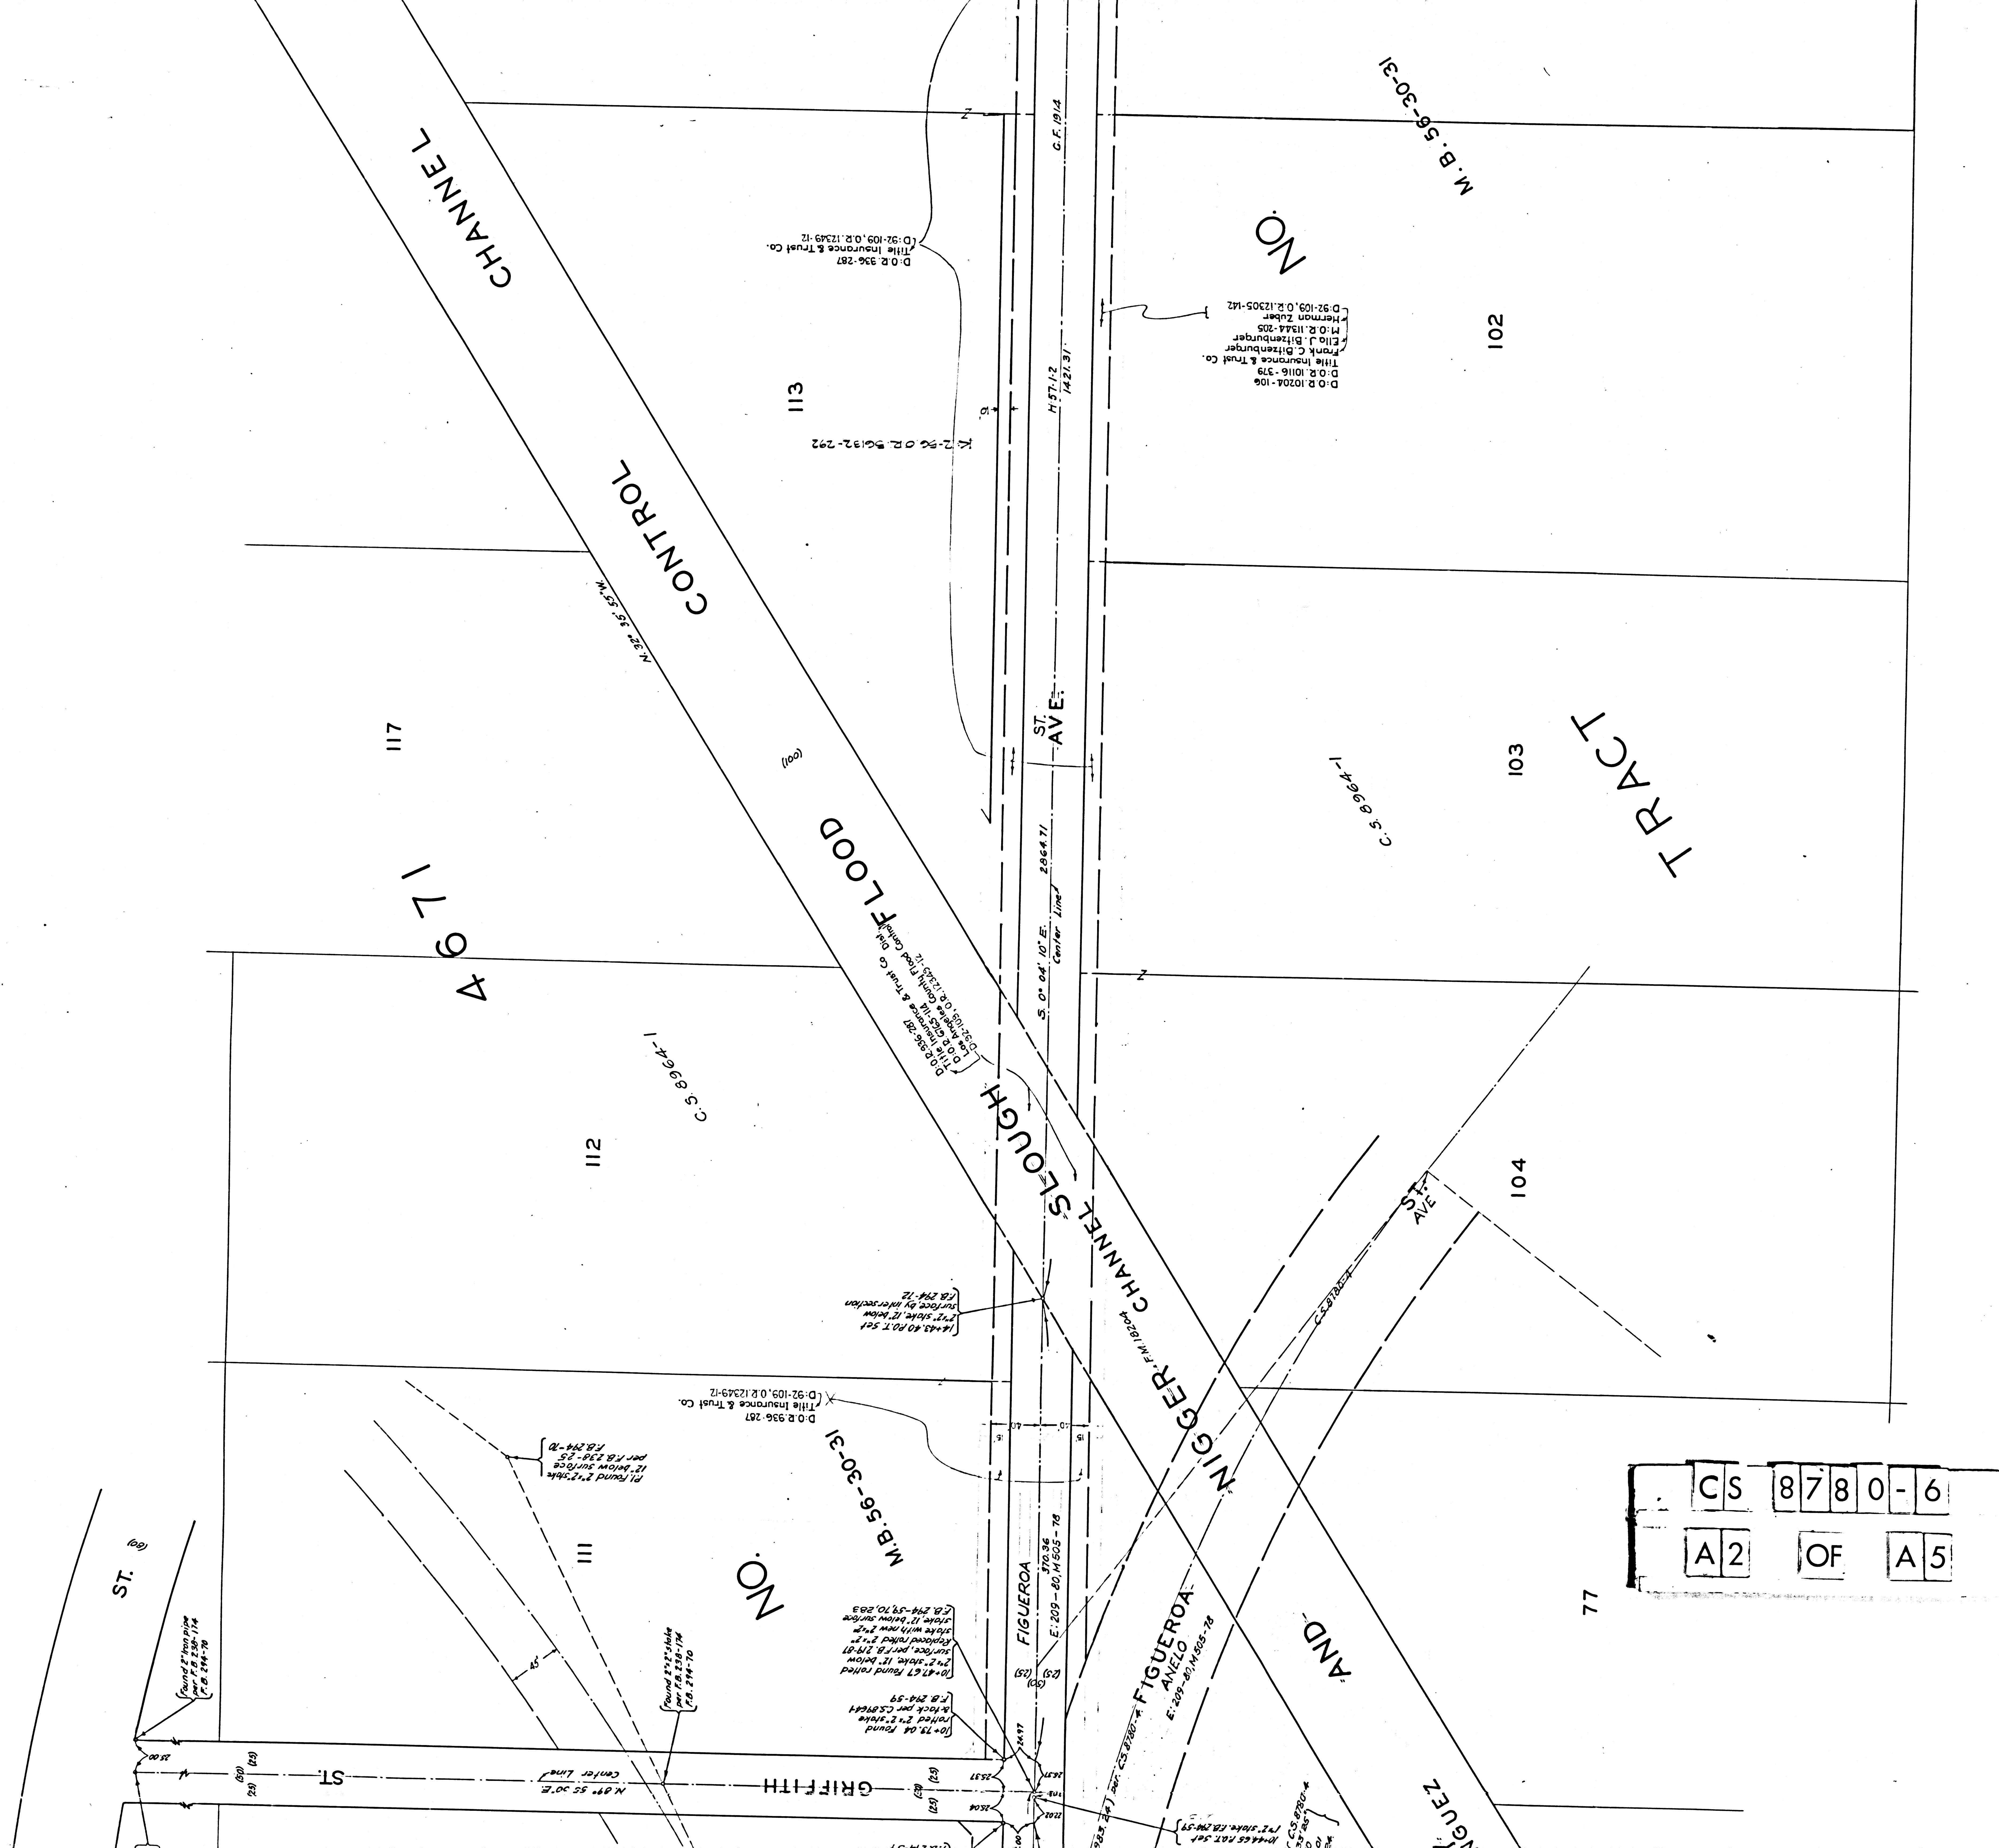

CS 8780-6
A2 OF A5

77

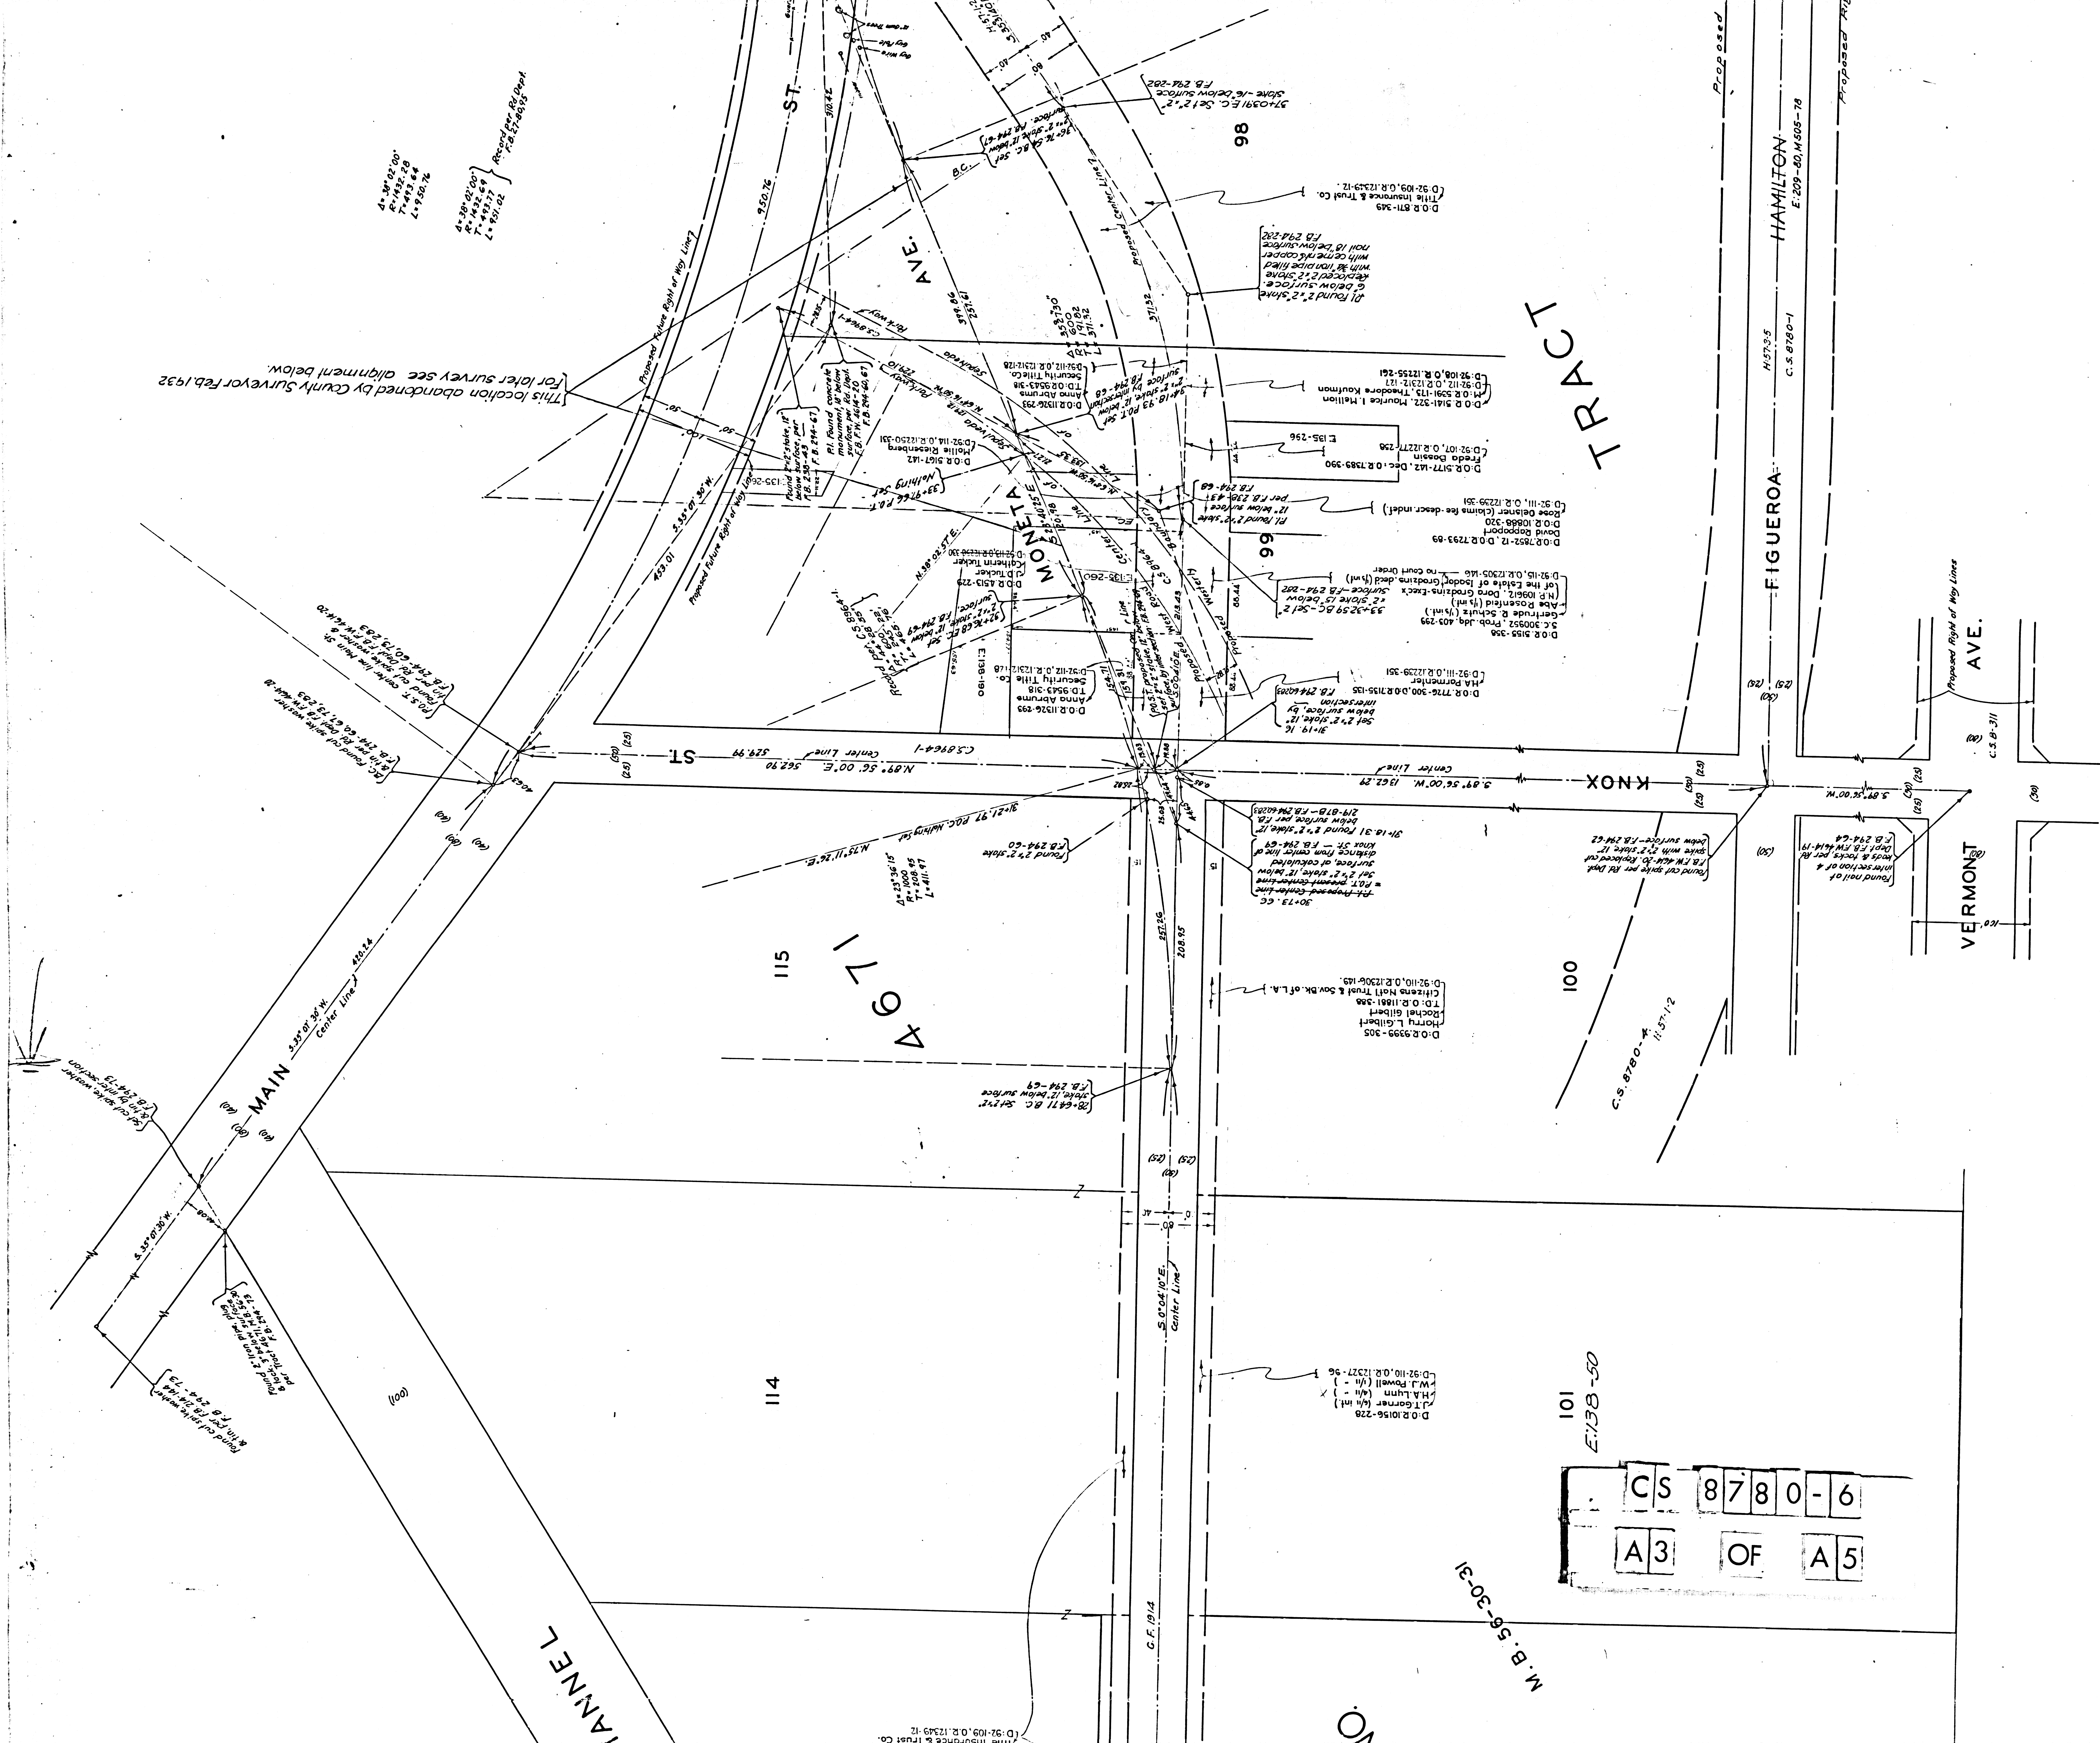

CS 8780-6
A3 OF A5

M.B. 56-30-31

E. 138-50

NO

JANNEL


115

100
C.S. 8780-4
11:57:12

VERMONT AVE.

FIGUEROA

HAMILTON

TRACT

This location abandoned by County Surveyor Feb. 1932
For later survey see alignment below.



D. 92-109, O.R. 12349-12
C. 8780-1

D. 92-109, O.R. 12327-56
W.J. Powell (v. -)
H.A. Lunn (v. -)
J.T. Gorman (v. -)

D. 92-939-305
Rochelle L. Gilbert
T.D. O.R. 11861-306
C. 8780-1

D. 92-109, O.R. 12306-143
C. 8780-1

D. 92-109, O.R. 12306-143
C. 8780-1

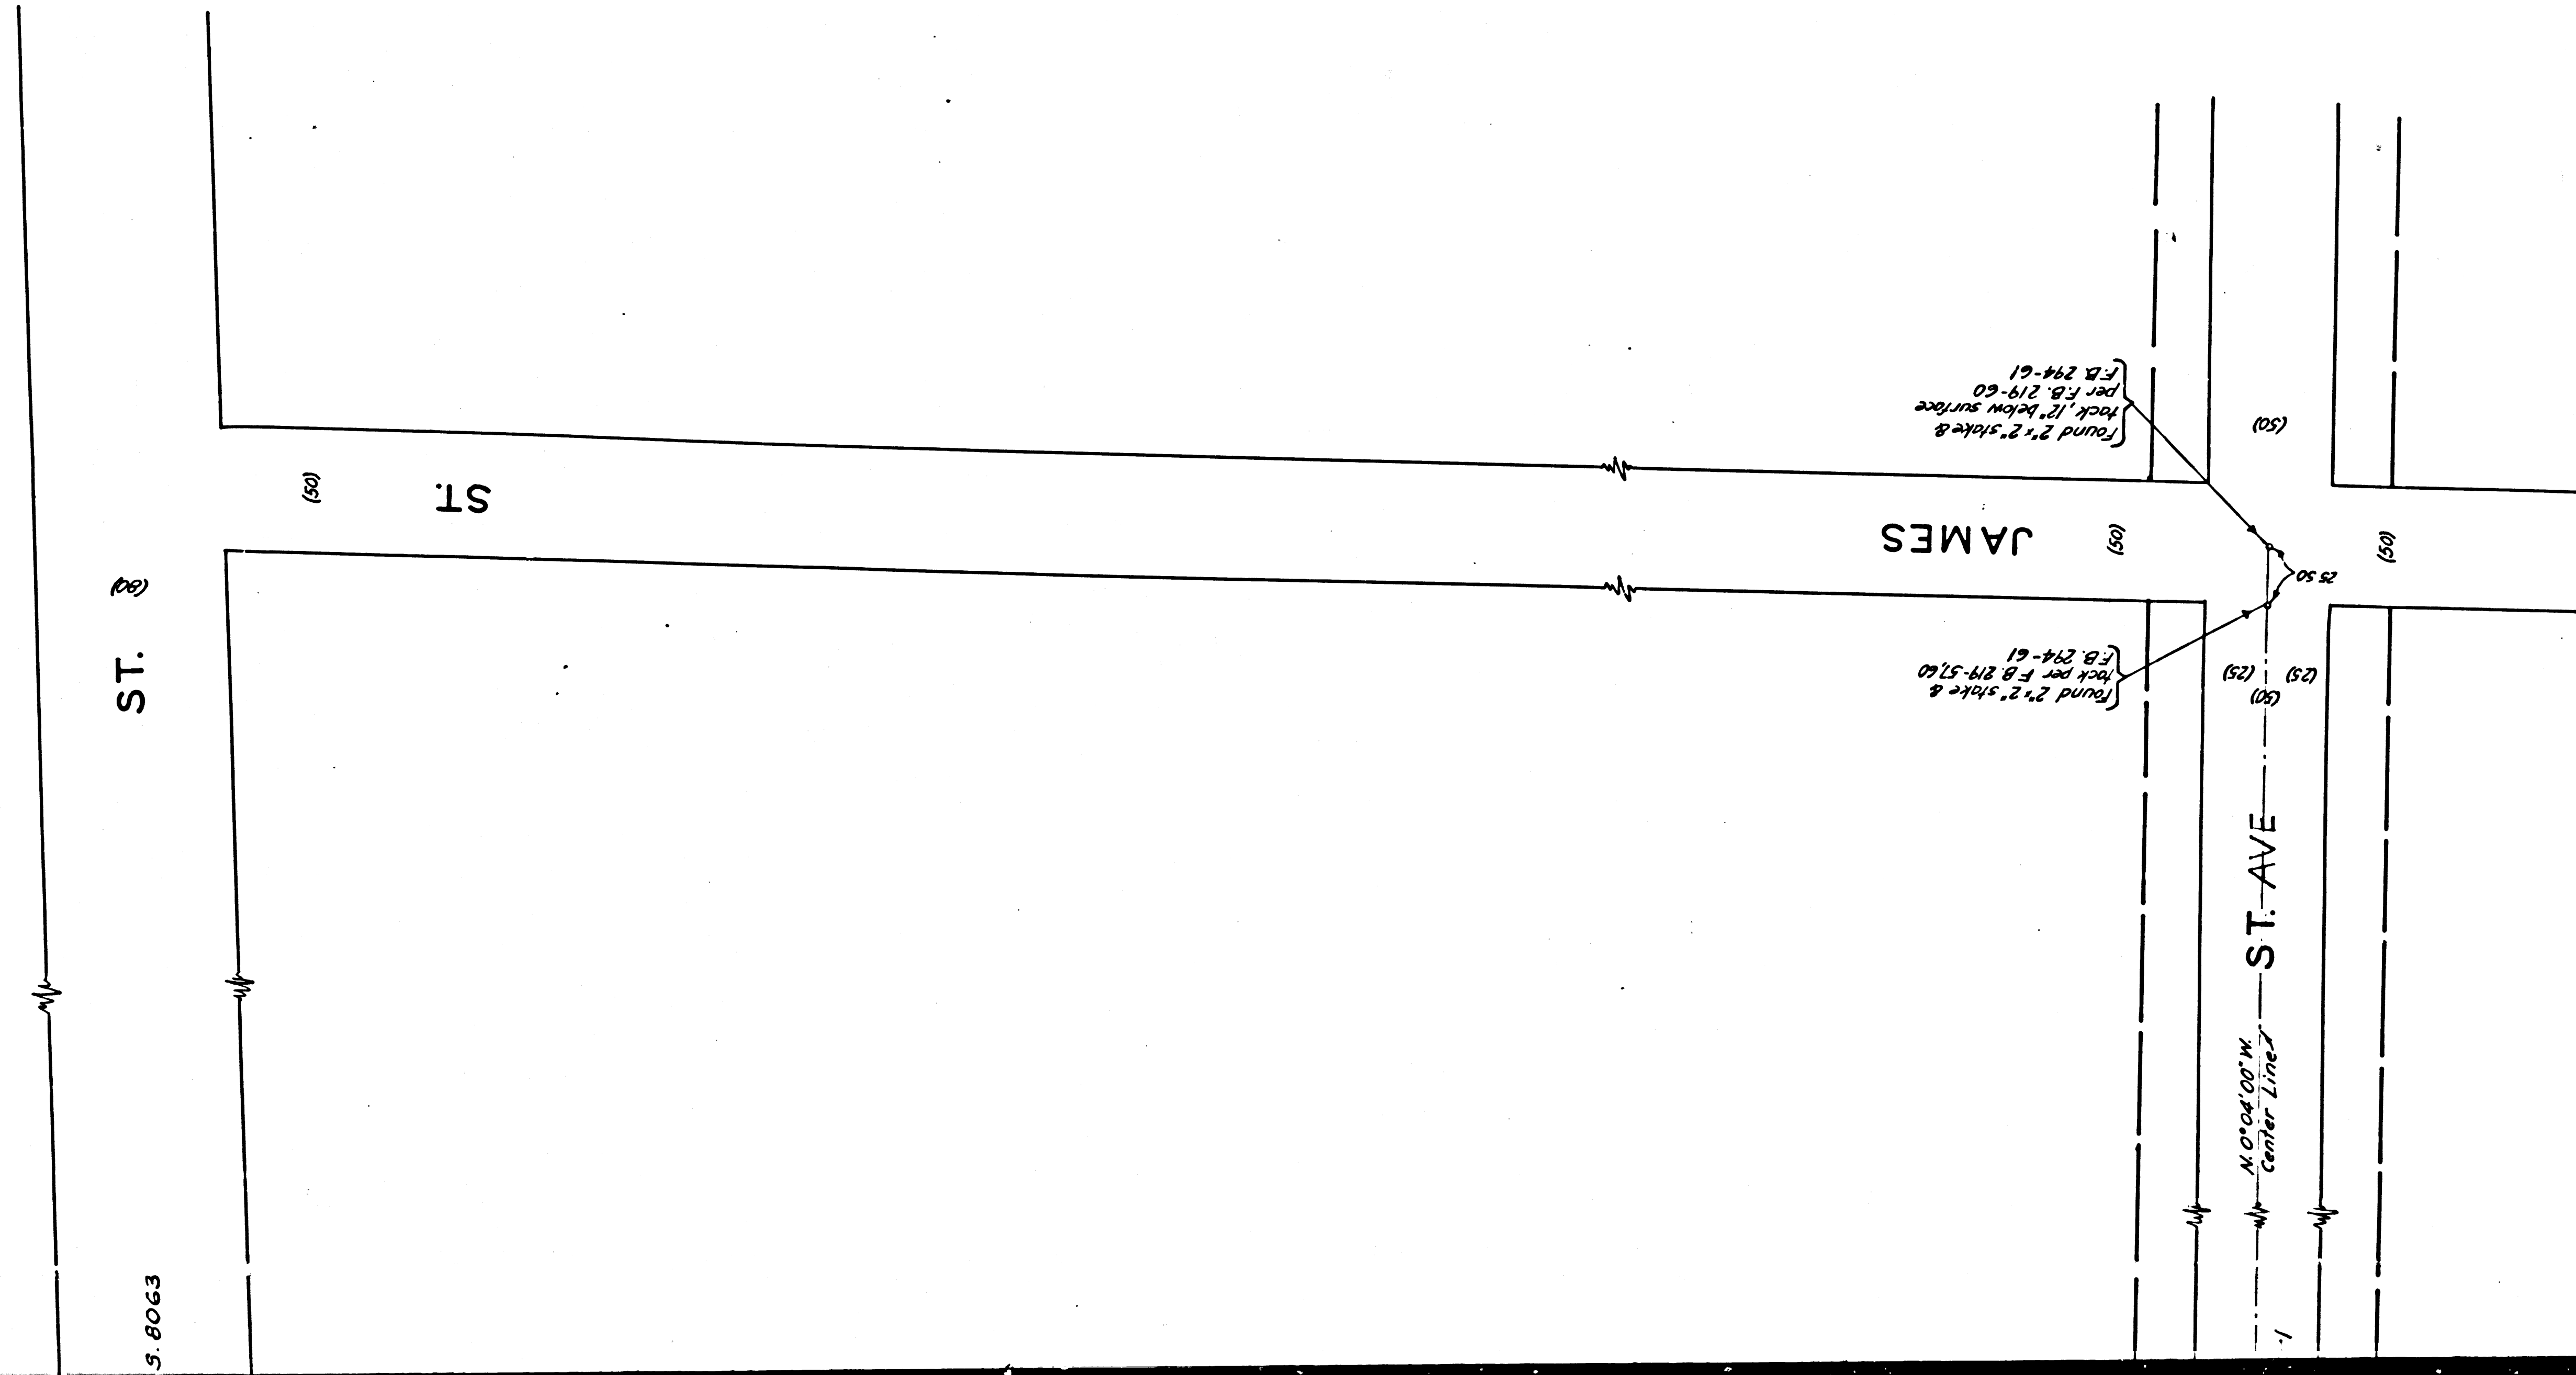

CS 8780-6
A5 OF A5

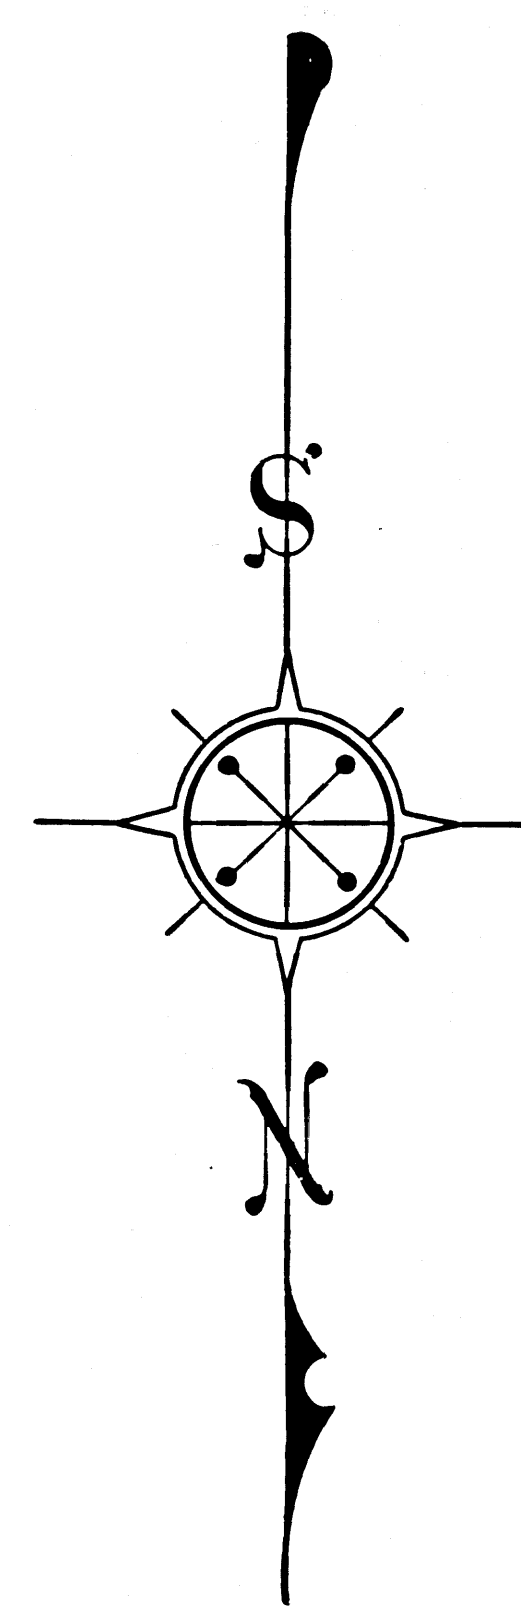

FIGUEROA STREET
MAP OF
MONETA AVENUE
VICTORIA FROM
FIGUEROA STREET
KNOX TO
MAIN STREET

COUNTY SURVEYORS MAP NO. 8780
SHEET NO. 6 OF 6 SHEETS
SCALE - 1 INCH = 50 FT.

ACQUISITION AND IMPROVEMENT DISTRICT NO. 31
WORK ORDER NO. 4031
JERCKHOLD - COUNTY SURVEYOR
SURVEYED - MARCH, APRIL 1930.
SURVEYED UNDER INSTRUCTIONS OF THE
BOARD OF SUPERVISORS PER ORDER DATED
AUGUST 23, 1926.
BEARINGS ARE BASED ON THE BEARING OF
MONETA AVE. PER C.S. 8780 +
F.B. 294-57-73.
FIELD WORK BY... AWVAN FLEET
OFFICE WORK BY... F.A. WOOD
HUMHIGGINS
CHECKED BY... F.A. WOOD
HUMHIGGINS

CS 8780-6
A4 OF A5

2. 504.4-7
2. 504.4-8
