



1/4 Section Corner Found
Found A Rock With Hole Drilled
In Top as Per F.B. 58-43-45 Replaced
Same With A 2" Iron Pipe With Brass
Cap Set In Concrete F.B. 79-61. Also see C.S. 8061-Sheet.

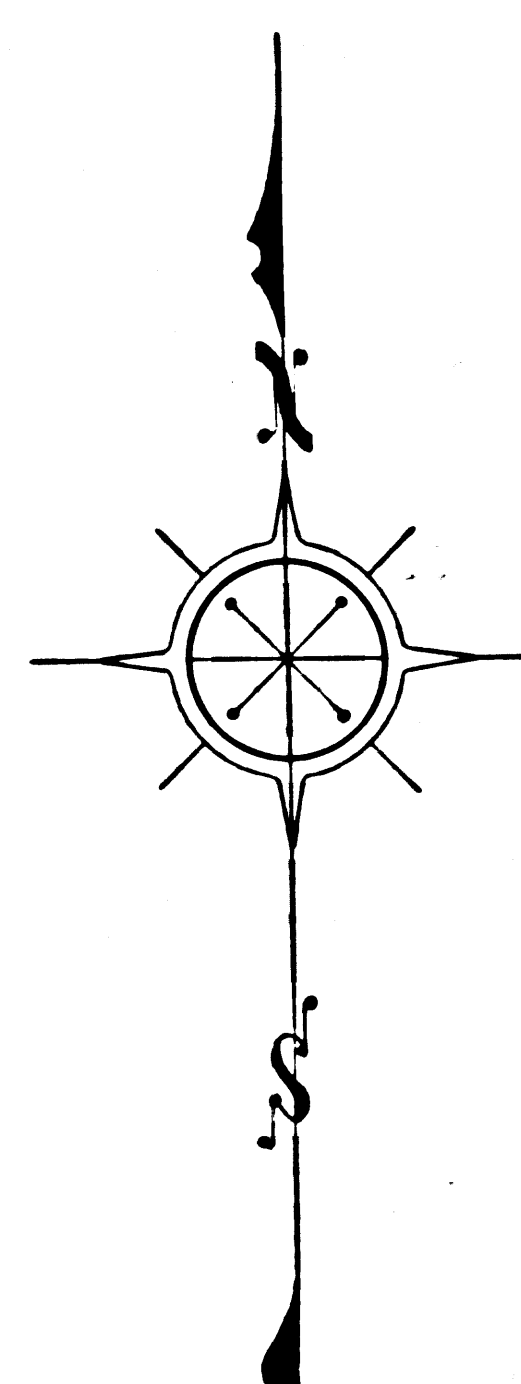

408° 23' 33" W
C.S. 8061

21

Section Corner
Found A Rock With Hole Drilled
In Top as Per F.B. 58-43-45 Replaced
Same With A 2" Iron Pipe With Brass
Cap Set In Concrete F.B. 79-61. Also see C.S. 8061-Sheet.
Brass Cap Marked

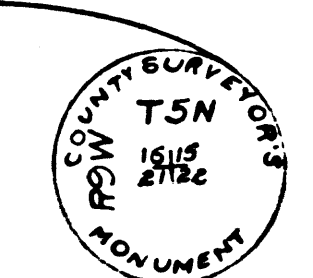

F.M. 14035


1/4 Section Corner
Found A Rock With Lead And
Tack 6 Below Surface Per F.B.
58-43 and F.B. 61-55. Also see C.S. 8061-Sheet.
F.B. 79-61.

22

F.M. 14035

Section Corner
Found A Rock With Lead And
Tack 6 Below Surface Per F.B.
58-43 and F.B. 61-55. Also see C.S. 8061-Sheet.
F.B. 79-61.

1/4 Section Corner
Found A Rock With Lead And
Tack 6 Below Surface Per F.B.
58-43 and F.B. 61-55. Also see C.S. 8061-Sheet.
F.B. 79-61.

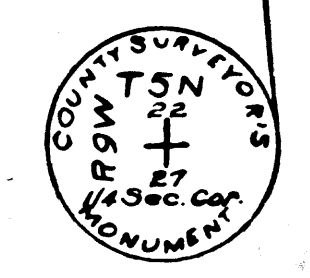

27


PEARBLOSSOM LEANO

HWY

VICTORVILLE


ROAD

Section Corner Set By
Proportioning 1/2 Mile N
of Victorville. Found Old
Scrubbed Juniper Stake
Standing in an Earth Mound Whose
Position agrees With Topography
In Government Notes. Set 2" Iron Pipe
With Brass Cap Set In Concrete
F.B. 79-62. Brass Cap Marked

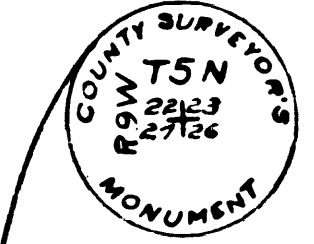


1/4 Section Corner
Found 2" Iron Pipe With
Plug And Tack Per F.B.
58-23. F.B. 79-61.
See also C.S. 8061-Sheet.

1/4 Section Corner Set By
Proportioning 1/2 Mile N
of Victorville. Found Old
Scrubbed Juniper Stake
Standing in an Earth Mound Whose
Position agrees With Topography
In Government Notes. Set 2" Iron Pipe
With Brass Cap Set In Concrete
F.B. 79-62. Brass Cap Marked

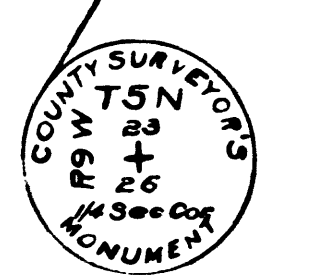

26


Section Corner Set By
Proportioning 1/2 Mile N
of Victorville. Found Old
Scrubbed Juniper Stake
Standing in an Earth Mound Whose
Position agrees With Topography
In Government Notes. Set 2" Iron Pipe
With Brass Cap Set In Concrete
F.B. 79-62. Brass Cap Marked

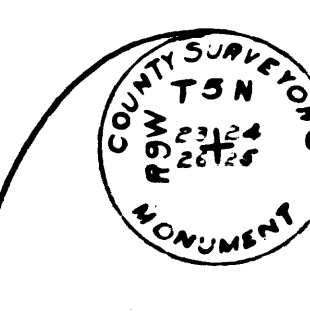

1/4 Section Corner
Found Old Scrubbed Juniper Stake
Standing in an Earth Mound Whose
Position agrees With Topography
In Government Notes. Set 2" Iron Pipe
With Brass Cap Set In Concrete
F.B. 79-62. Brass Cap Marked

1/4 Section Corner
Found Old Scrubbed Juniper Stake
Lying By Mound Of Rocks. Part Of
Stake Wore In Place In Center
Of Mound. Set 2" Iron Pipe With
Brass Cap Set In Concrete
F.B. 79-62. Brass Cap Marked
see C.S. 8734.

CS	8782
A1	OF A4

 

Found Three Large Stones in a
Pile And Pieces Of Charred Juniper
Ground 11. F.B. 79-72.

Found 12' State In Shell
Mound Of Rocks. F.B. 79-72

Found 12' State In Earth
Mound. F.B. 79-72

1/4 Section Corner
Found Charred State In Recently
Built Mound. Set 2 Iron Pipe With
Brass Cap Set In Concrete
F.B. 79-72 Brass Cap Marked

1/4 Section Corner
Found Charred State In Recently
Built Mound. Set 2 Iron Pipe With
Brass Cap Set In Concrete
F.B. 79-72 Brass Cap Marked

1/4 Section Corner
Found Pieces Of Charred
Hardwood State In A Mound
Set 2 Iron Pipe With Brass
Cap Set In Concrete
F.B. 79-74 Brass Cap Marked

Found 4' Pine State
F.B. 79-74

21

28

22

27


23

26

1/4 Section Corner
Found Old Charred State
and Bearing Trees Per
Government Notes By
Hancock 1855. Set
2 Iron Pipe With Brass
Cap Set In Concrete F.B.
79-79 Brass Cap Marked

1/4 Section Corner
Found Old Charred Hardwood
State Set 2 Iron Pipe
With Brass Cap In
Concrete F.B. 79-79 Brass
Cap Marked

CS	8782
A3	OF A4

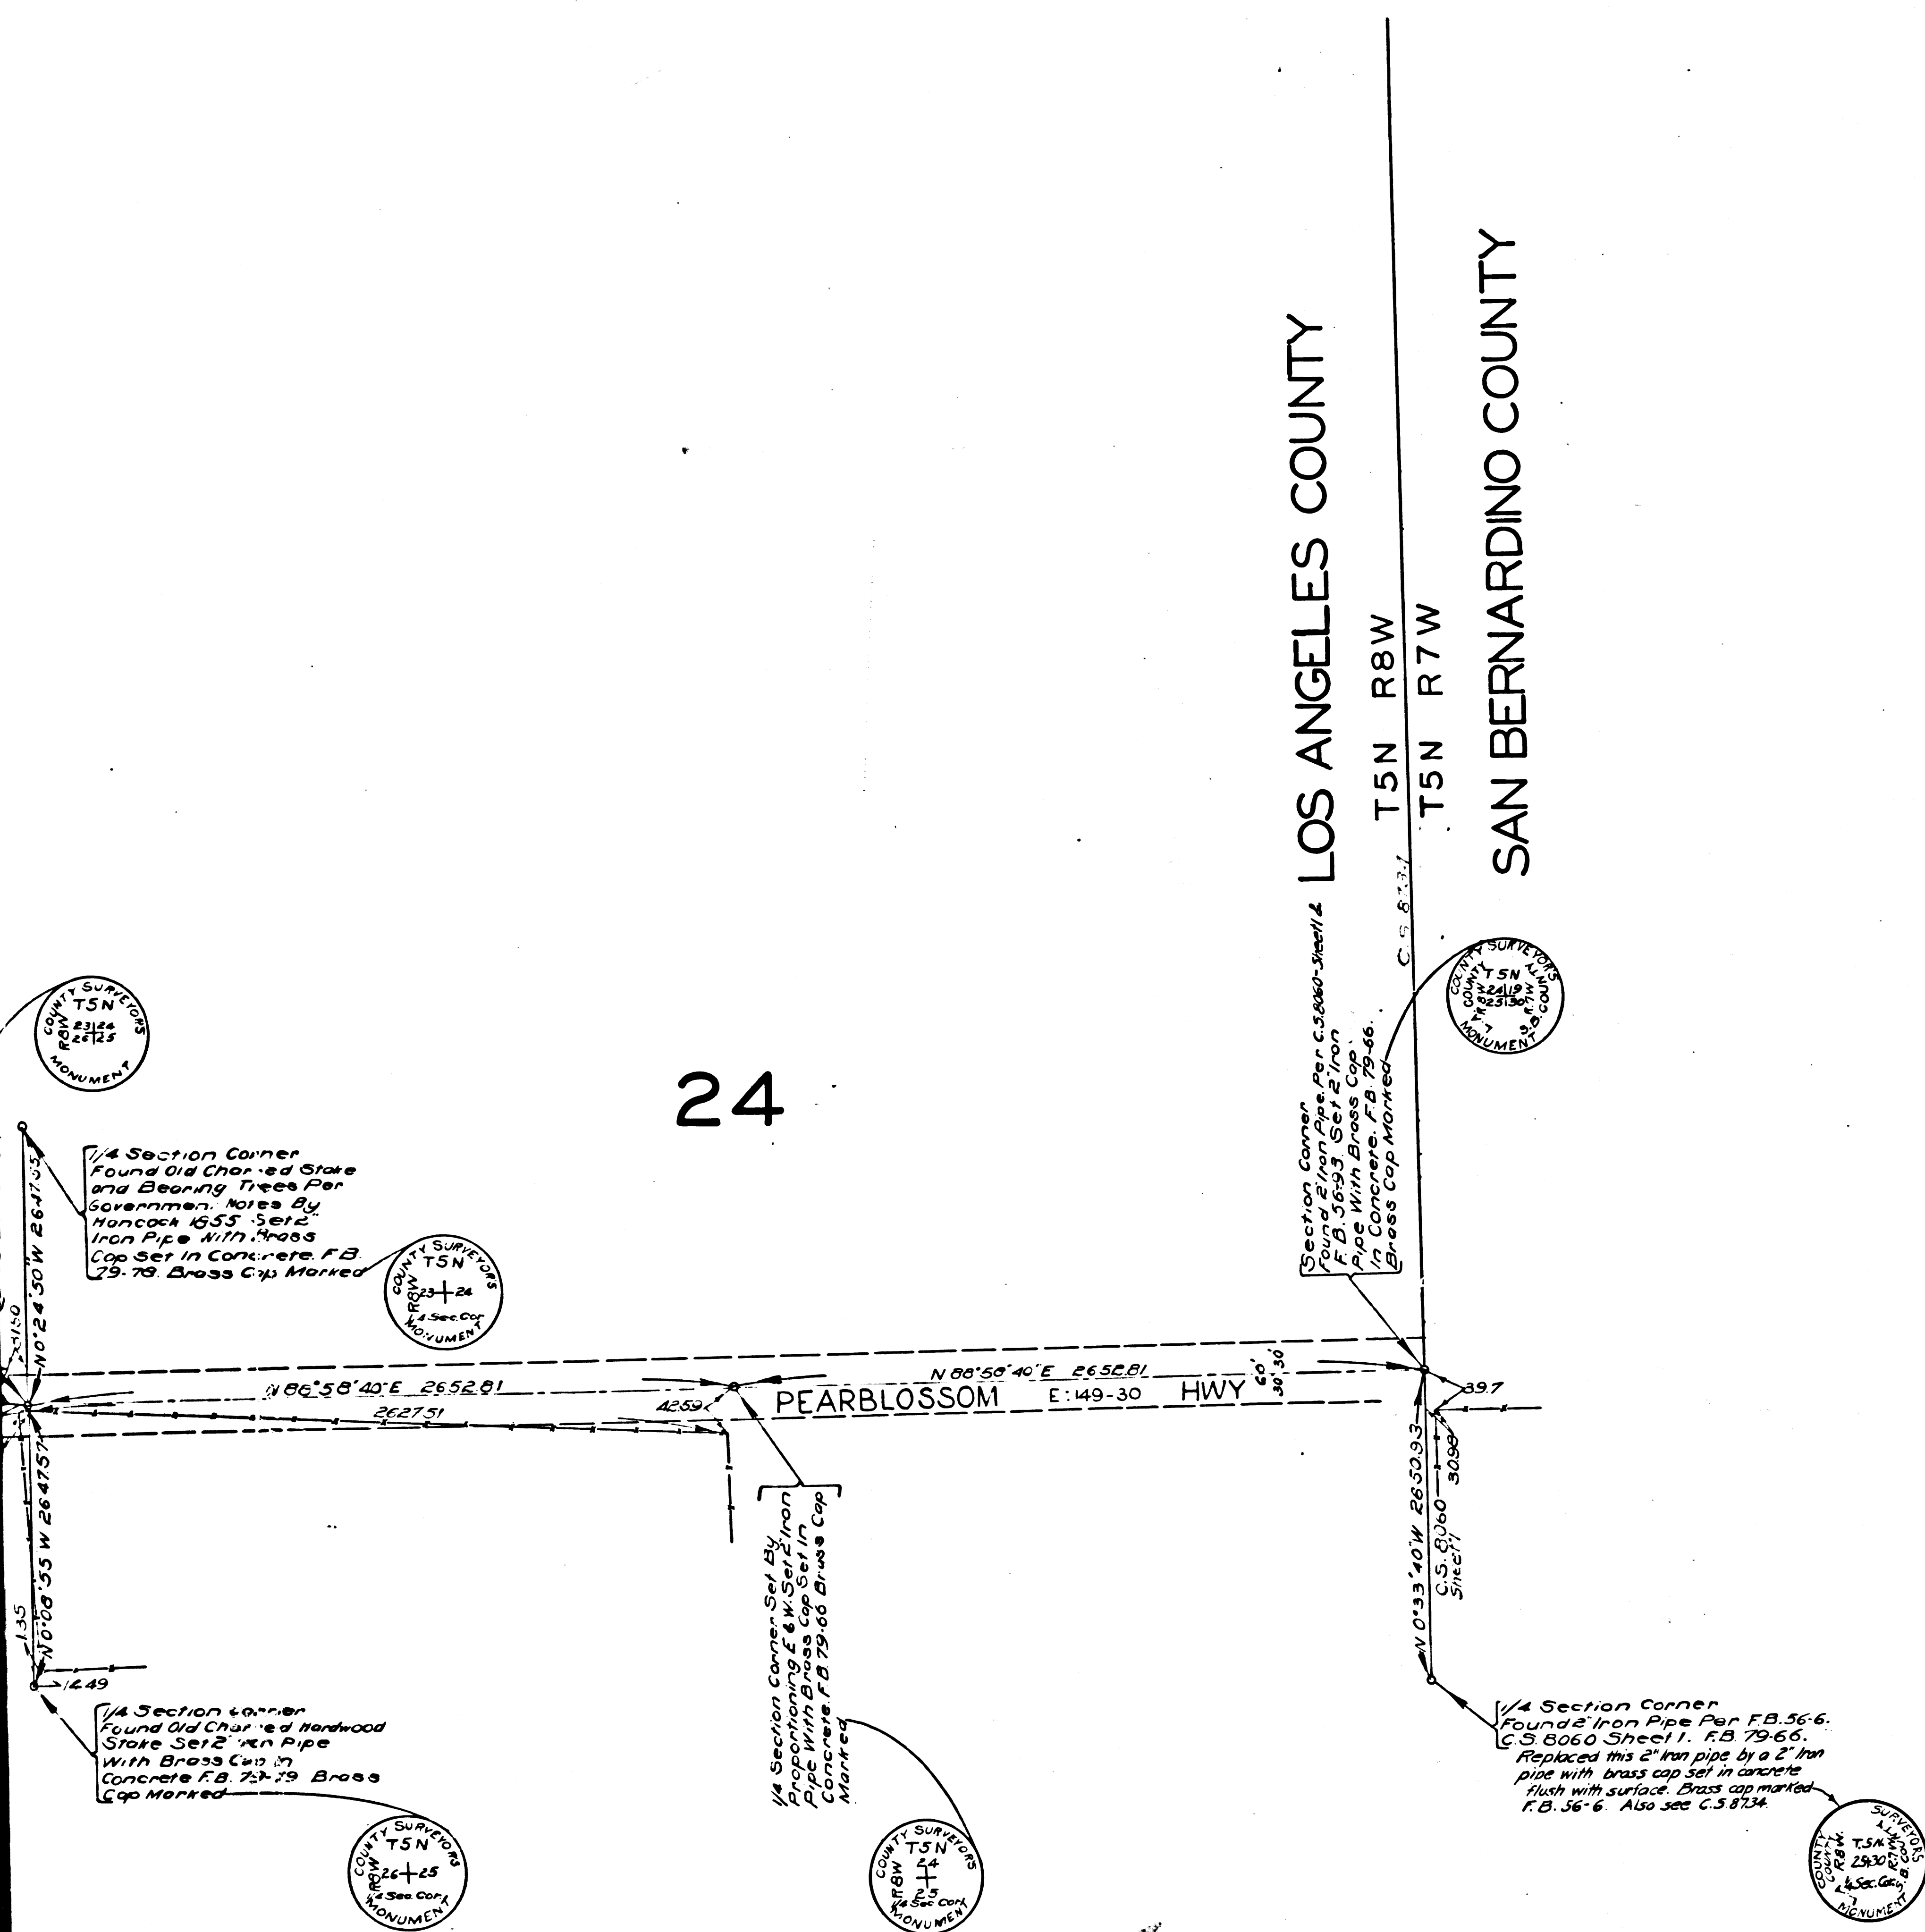

 PEARBLOSSOM HWY.
 MAP
 OF
LLANO & VICTORVILLE ROAD
 FROM
 EAST LINE SECTION 21 T5N R9W
 TO
 LOS ANGELES & SAN BERNARDINO COUNTY LINE

COUNTY SURVEYORS MAP NO 8782
 SCALE LONGITUDINAL 1 INCH = 400 FEET
 SCALE TRANSVERSE 1 INCH = 100 FEET

J E ROCKHOLD - COUNTY SURVEYOR
 SURVEYED - MARCH & APRIL 1925

SURVEYED UNDER INSTRUCTIONS OF THE BOARD OF SUPERVISORS
 PER ORDER DATED FEBRUARY 4 1925
 BEARINGS BASED ON THE BEARING OF THE EAST LINE SECTION 21
 T5N, R9W AS SHOWN ON C S 8061 SHEET 1.

FB 79-60 TO 84
 FIELD WORK BY E.A. ROSECRANS
 OFFICE WORK BY R.S. BRUMMETT
 CHECKED BY K.R. McPHERSON

SHEET 67

Llano + Victorville Road changed to Palmdale Victorville Road - D: 49-17
 Palmdale Victorville Road " " Avenue W - Palmdale Victorville Road - D: 49-17

CS		8782
A4	OF	A4