

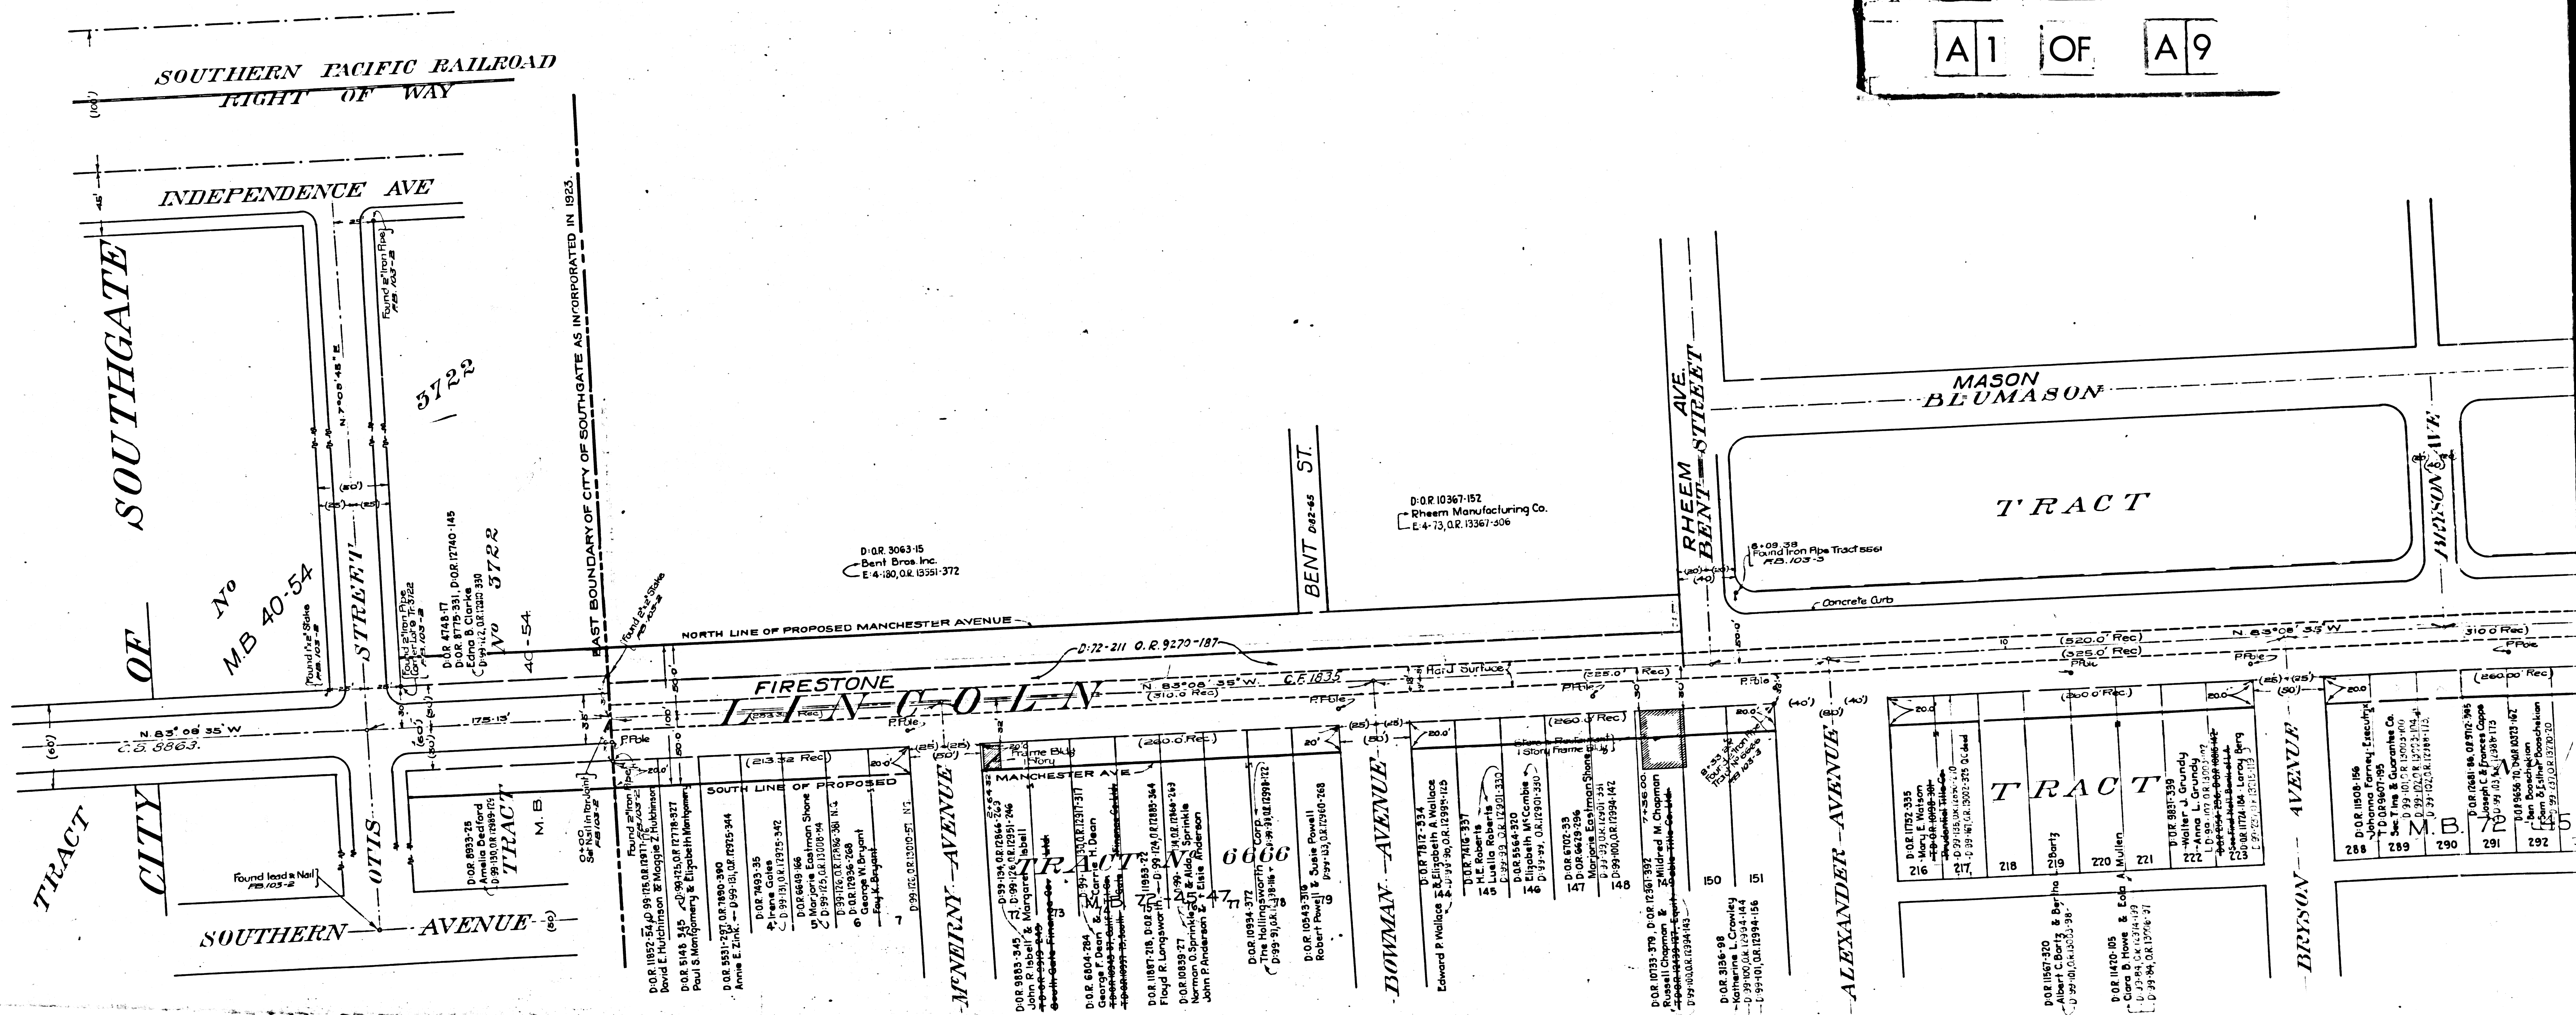


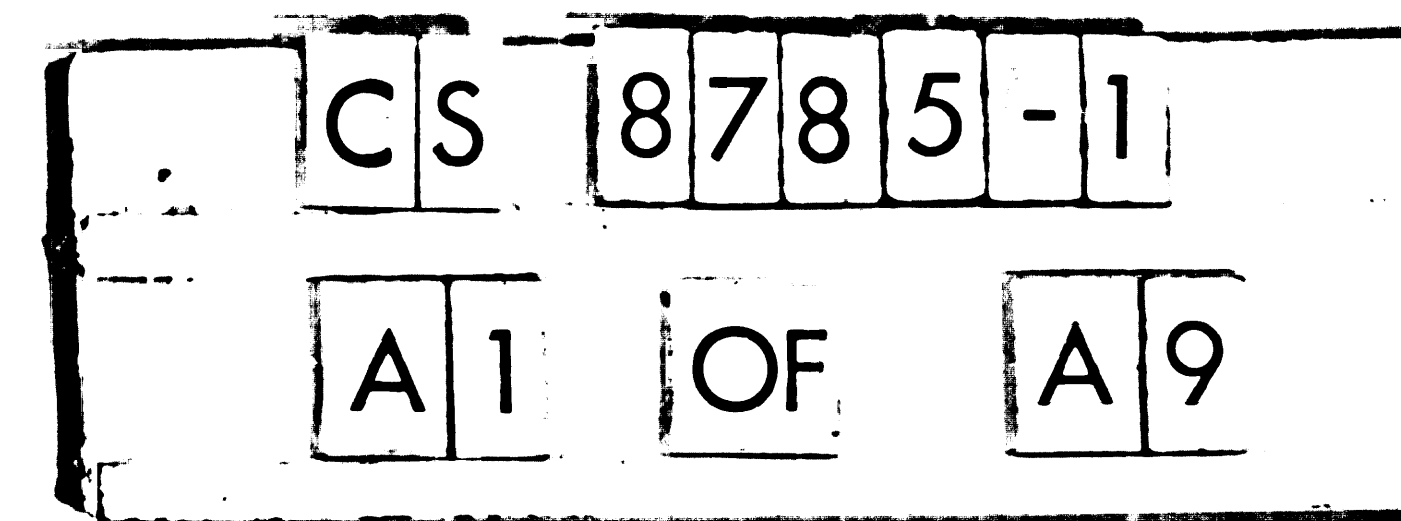



 

CS 8785-1
A3 OF A9

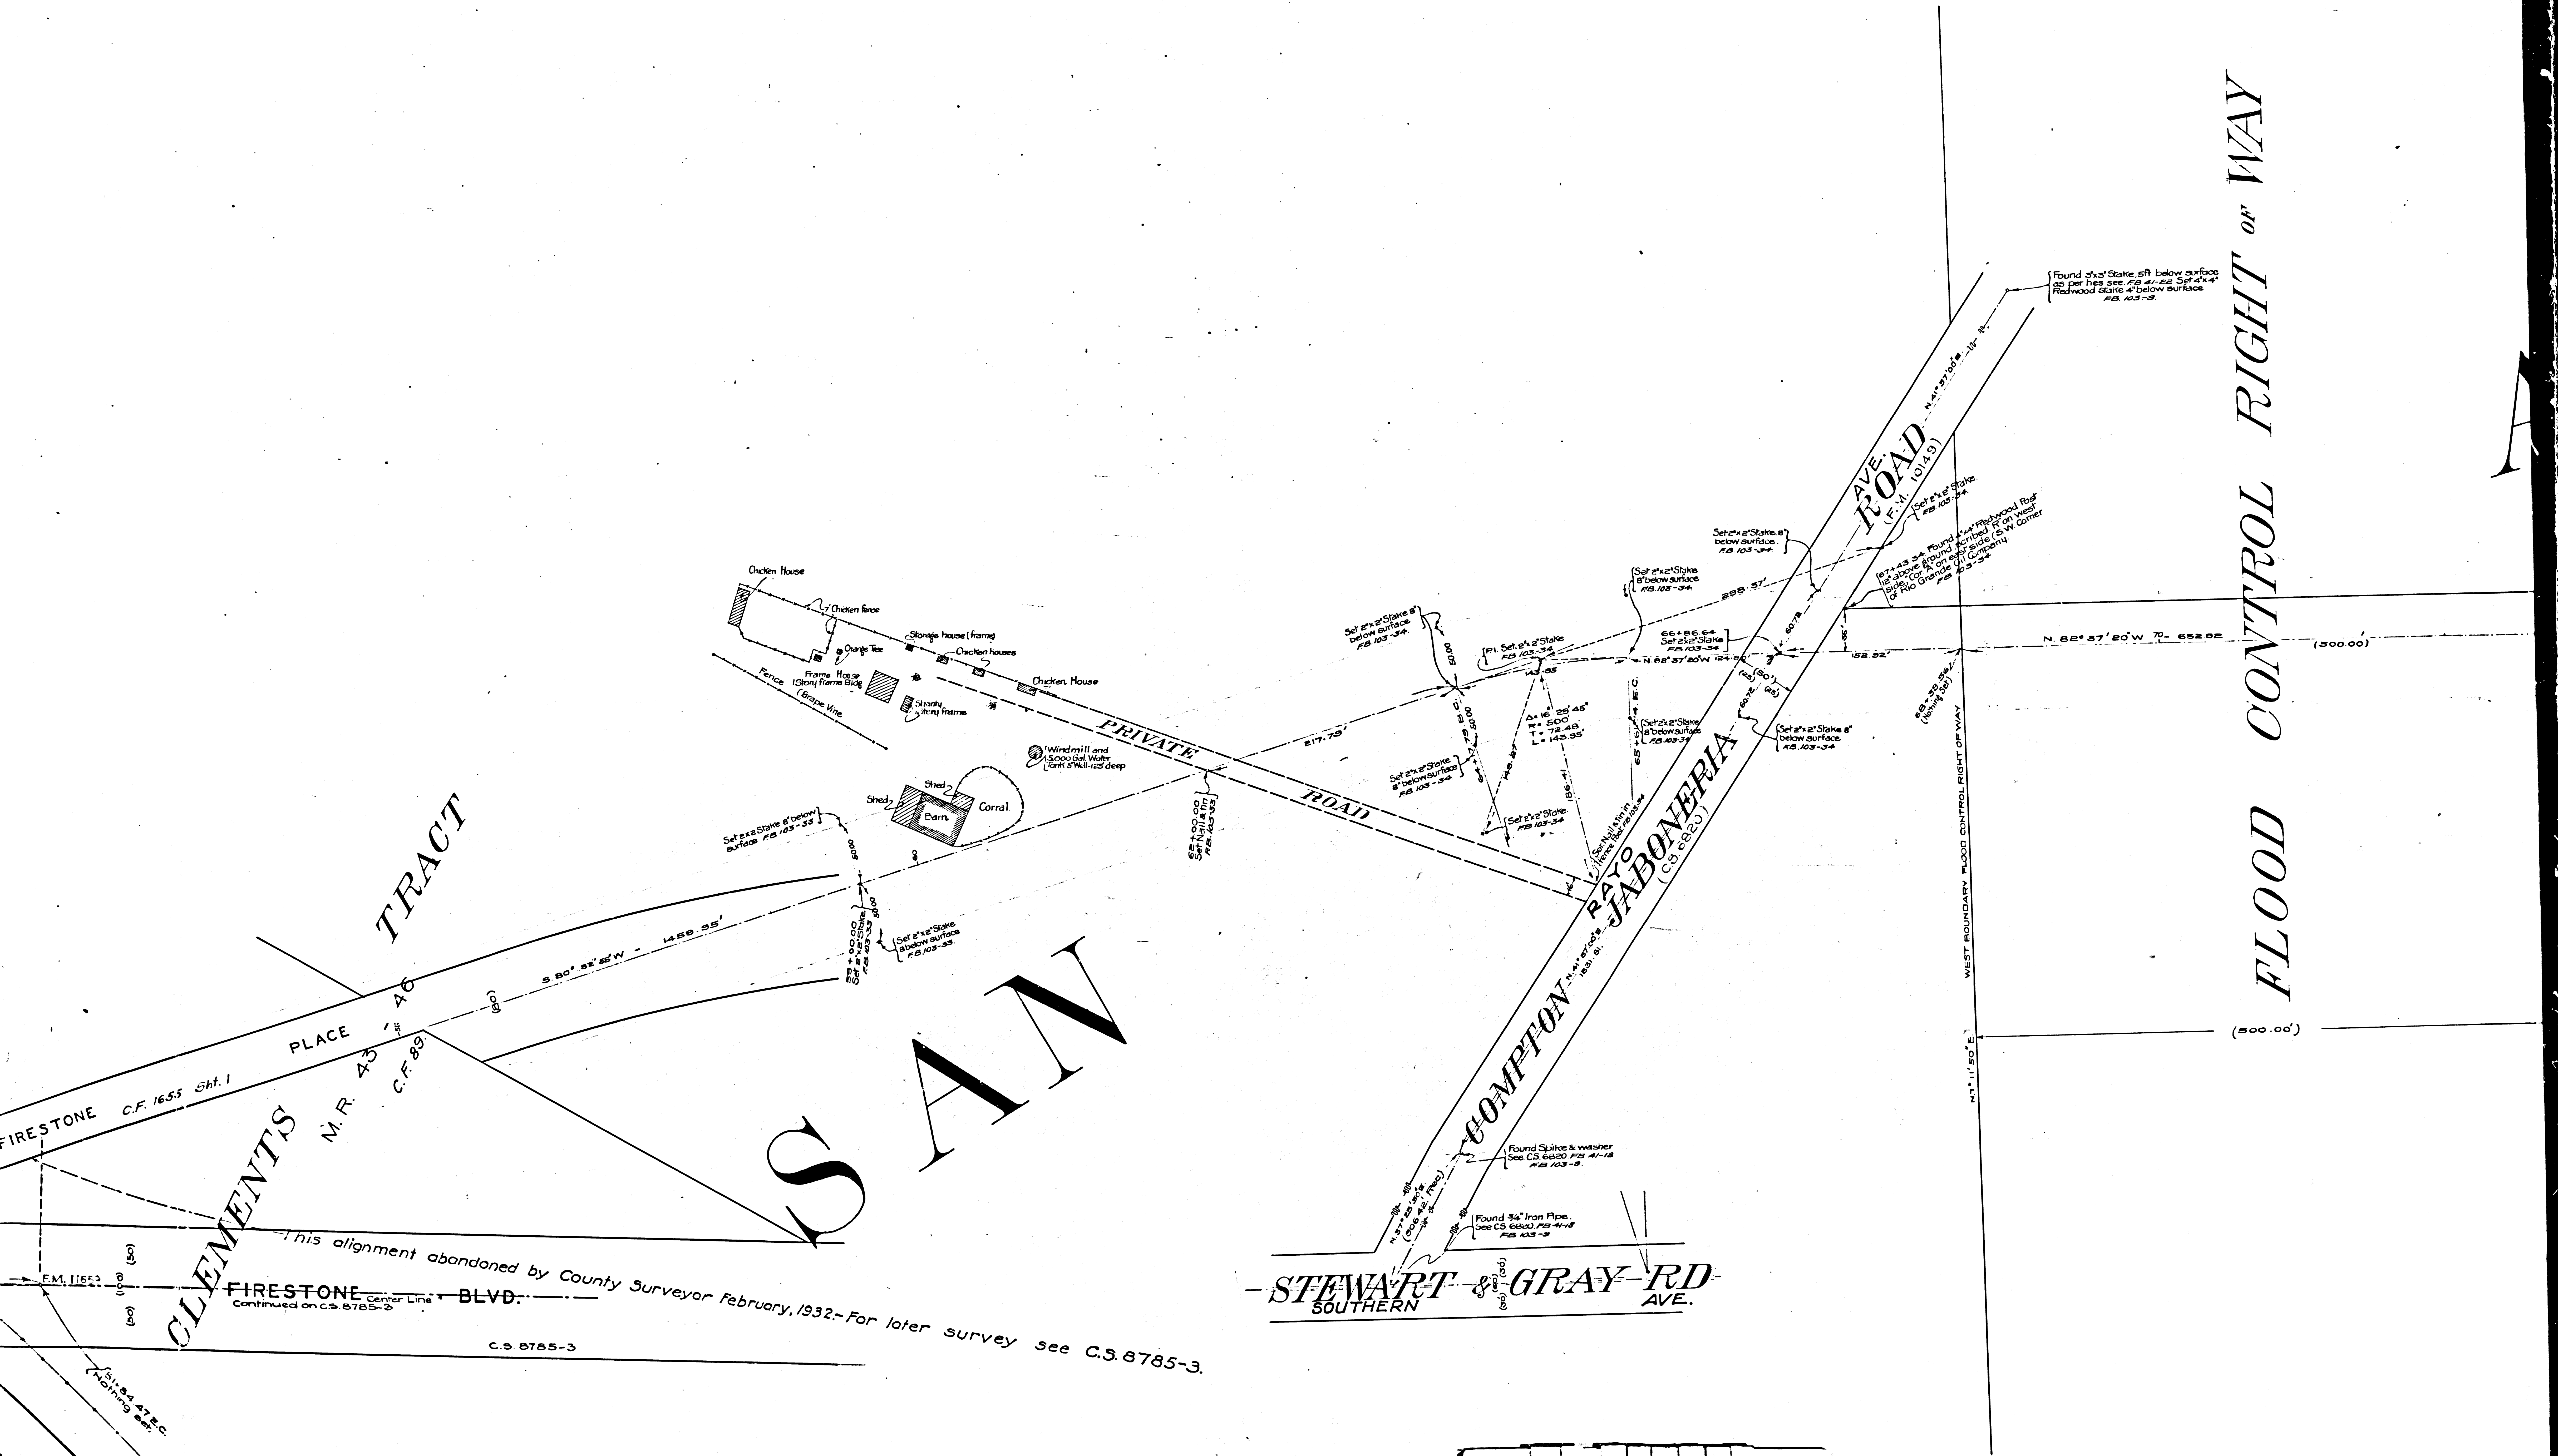

FLOOD CONTROL RIGHT OF WAY

CS 8785-1
A4 OF A9

SO. PACIFIC
Santa Ana Branch


D.M. 7 - 249

RIO GRANDE OIL CO REFINERY

RAN

C	S	8	7	8	5	-	1
A	5	O	F	A	9		

RY

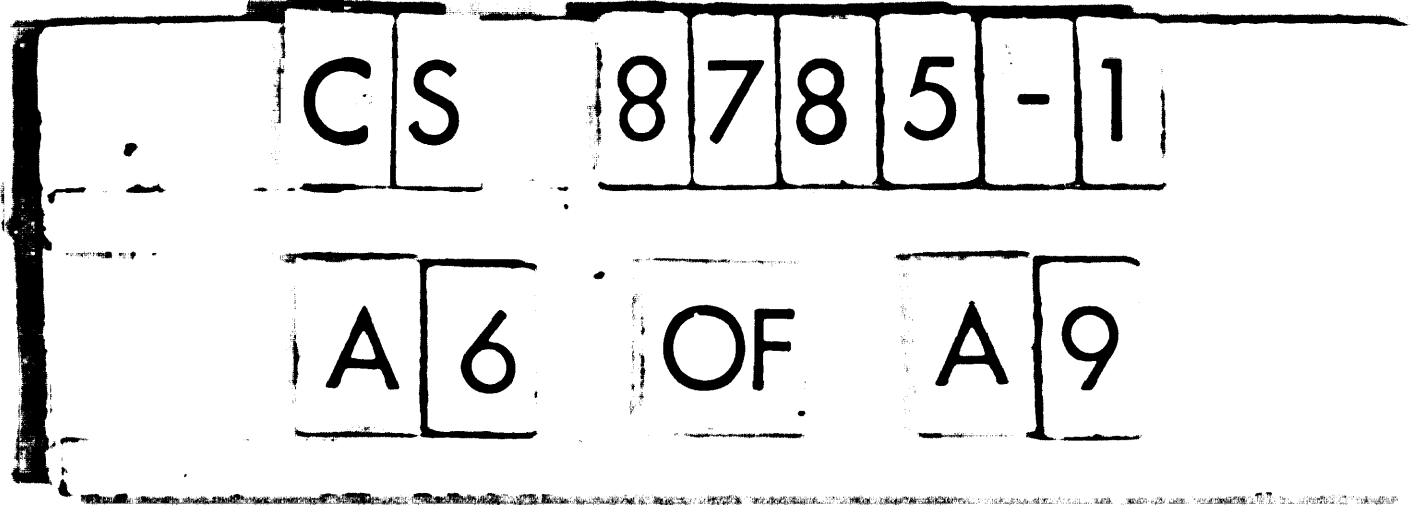

M.B-15-30.31

LOT III

LOT 1
MUSSACHIA LAND SURVEY
138

M. B. 12-138

ANDREWS

This alignment abandoned by County Surveyor February 1932. ~ For later survey see C

C	S	8	7	8	5	-	1
A	7	OF	A	9			

MAP
OF
FIRESTONE MANCHESTER AVENUE

OTIS FROM STREET
EAST BOUNDARY OF THE CITY OF SOUTH GATE
TO
WOODRUFF AVENUE

COUNTY SURVEYOR'S MAP N° 8785

Scale 1 Inch = 50 Feet
Sheet N° 1 of 4 Sheets

J.E. ROCKHOLD COUNTY SURVEYOR
Surveyed from December, 1924 to March, 1925.

SURVEYED UNDER INSTRUCTIONS OF THE
BOARD OF SUPERVISORS PER ORDER DATED
AUG. 25TH, 1924.
BEARINGS ARE BASED ON THE BEARING OF
FIRST STREET, DOWNEY AS SHOWN ON
C.S. MAP N° 8193.



F.B. 103-2-139

FIELD WORK BY O.A. PEARSON.
OFFICE WORK BY H.U.M. HIGGINS.
CHECKED BY K.R. McPHERSON.

INDEX 7-32

Revised July, 1951. R.W.M.E.A.

CONTINUED SEE C.S. 8785-2

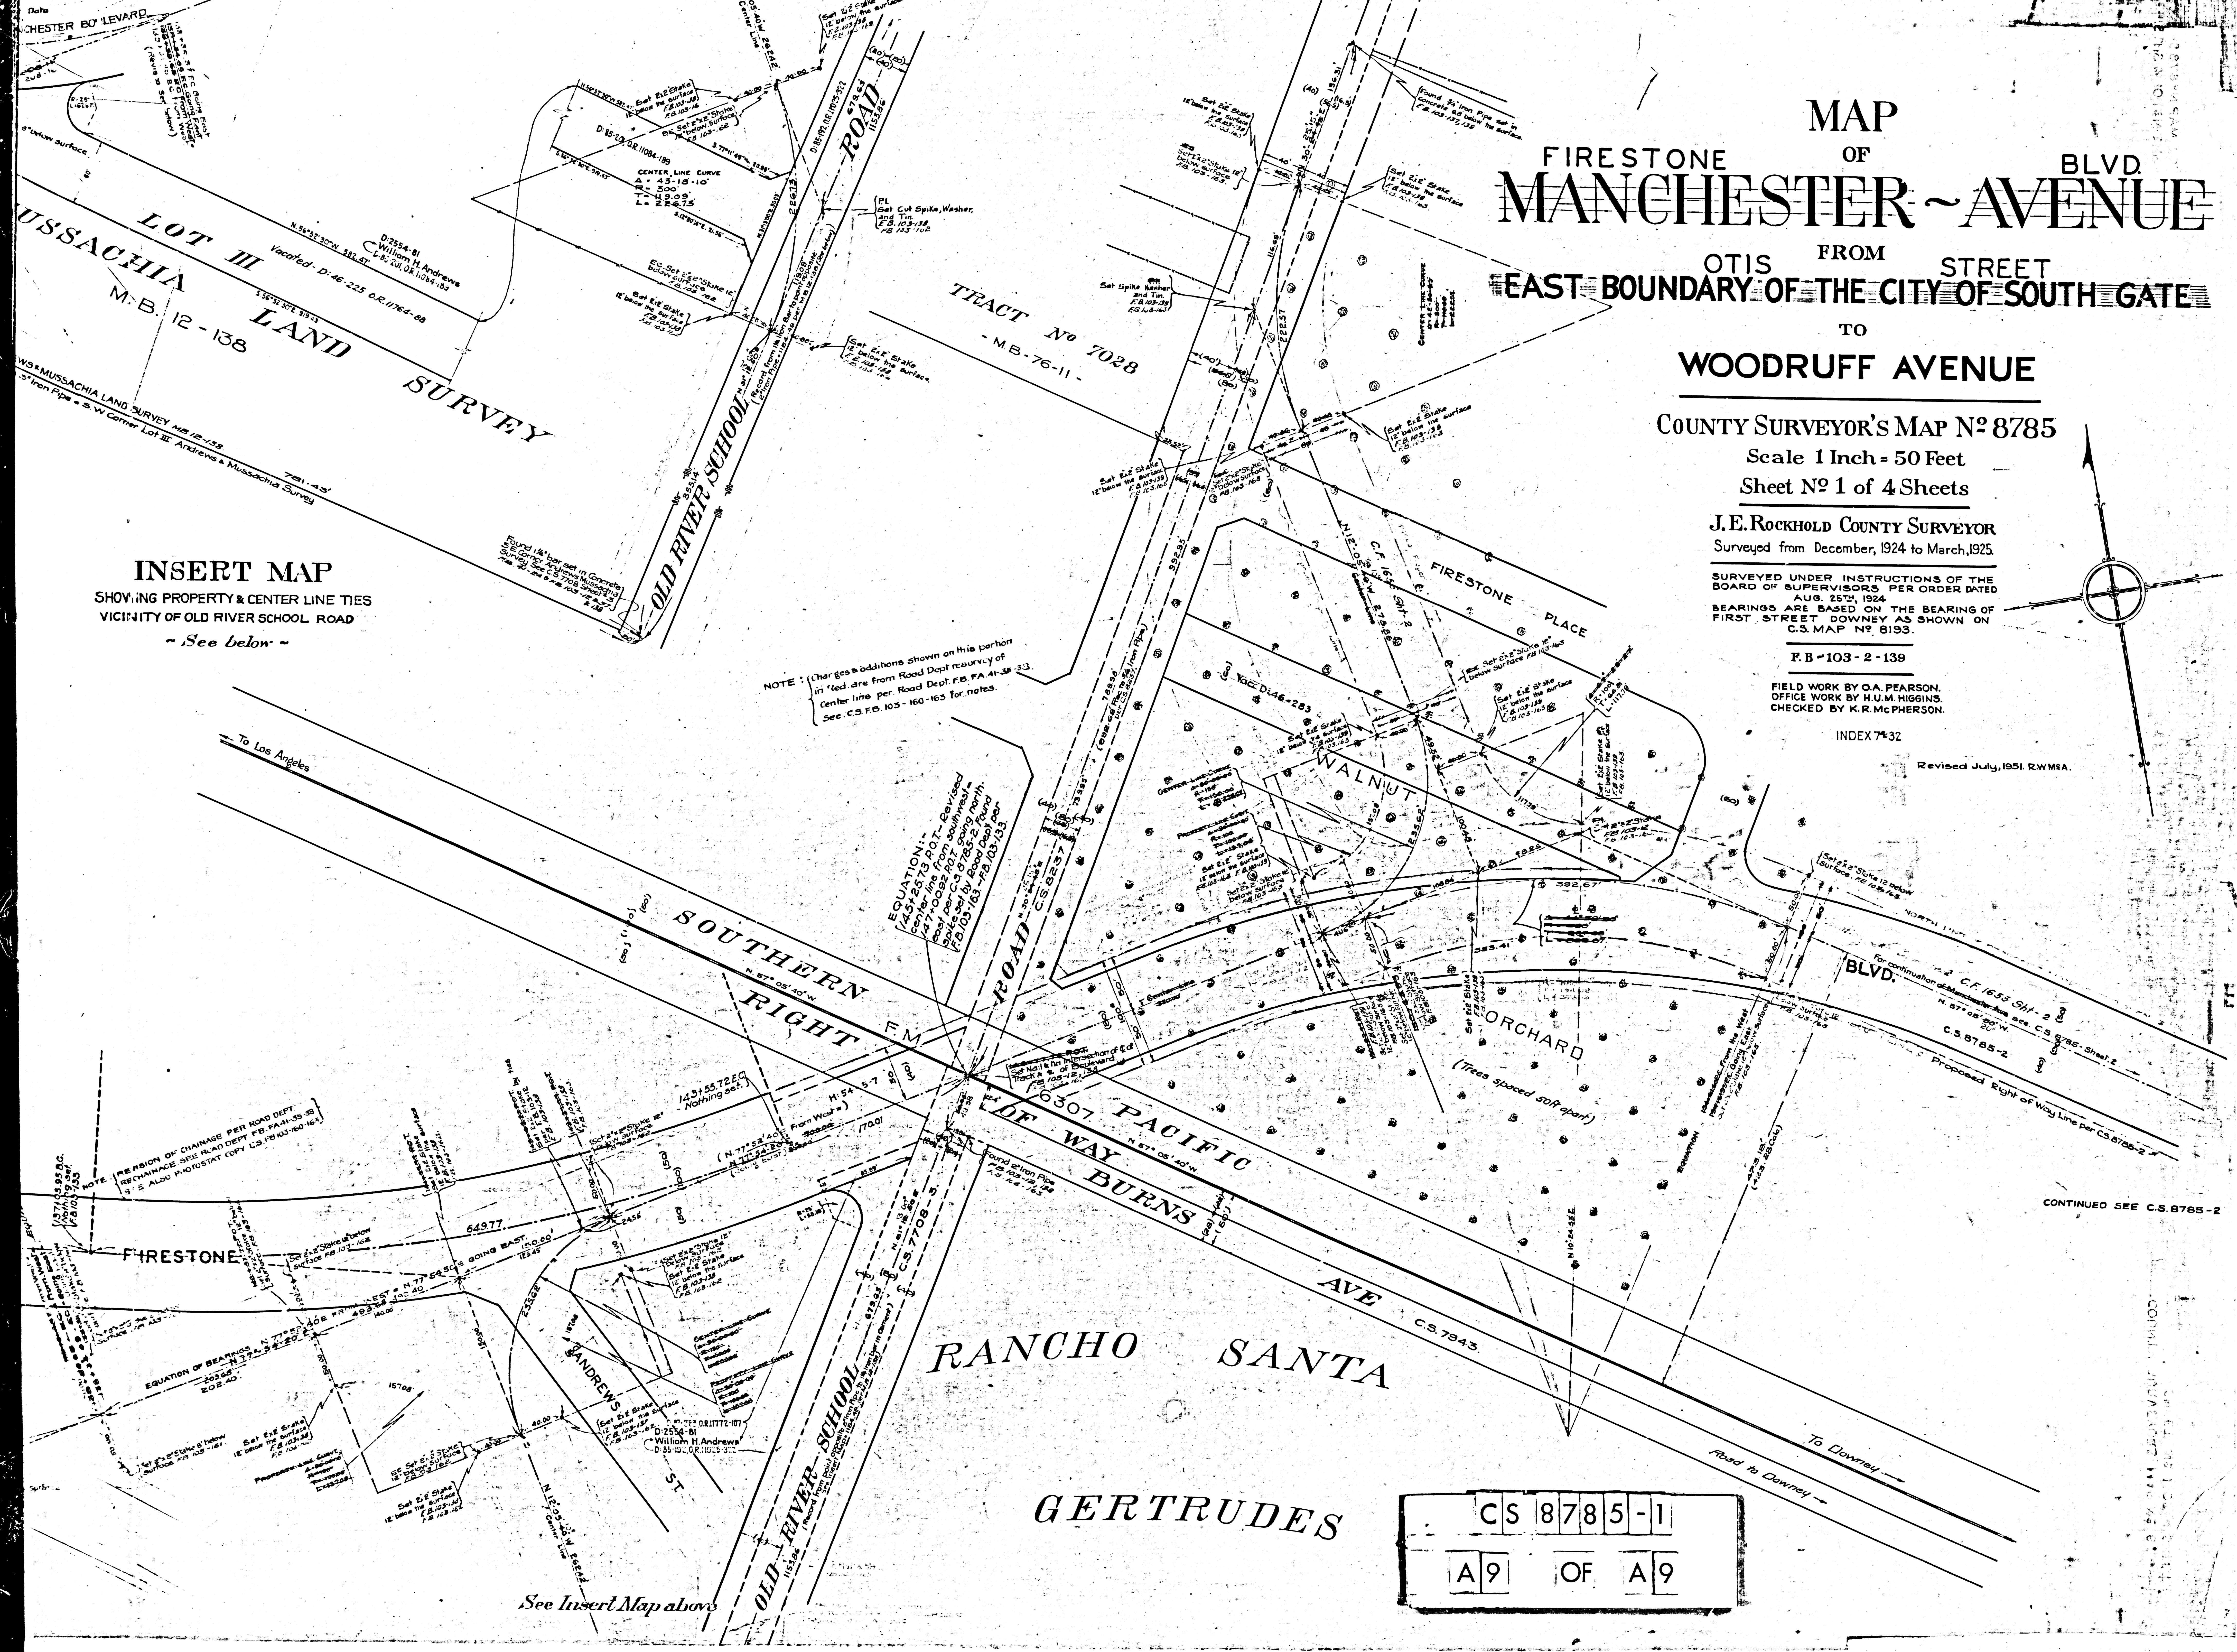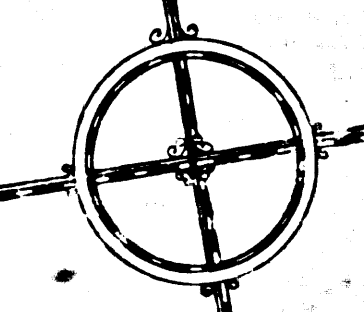


INSERT MAP
SHOWING PROPERTY & CENTER LINE TIES
VICINITY OF OLD RIVER SCHOOL ROAD
- See below -

NOTE: (Changes & additions shown on this portion
in red are from Road Dept. survey of
center line per Road Dept. F.B. 41-38-233.
See C.S. F.B. 103-160-163 for notes.


CS 8785-1
A9 OF A9

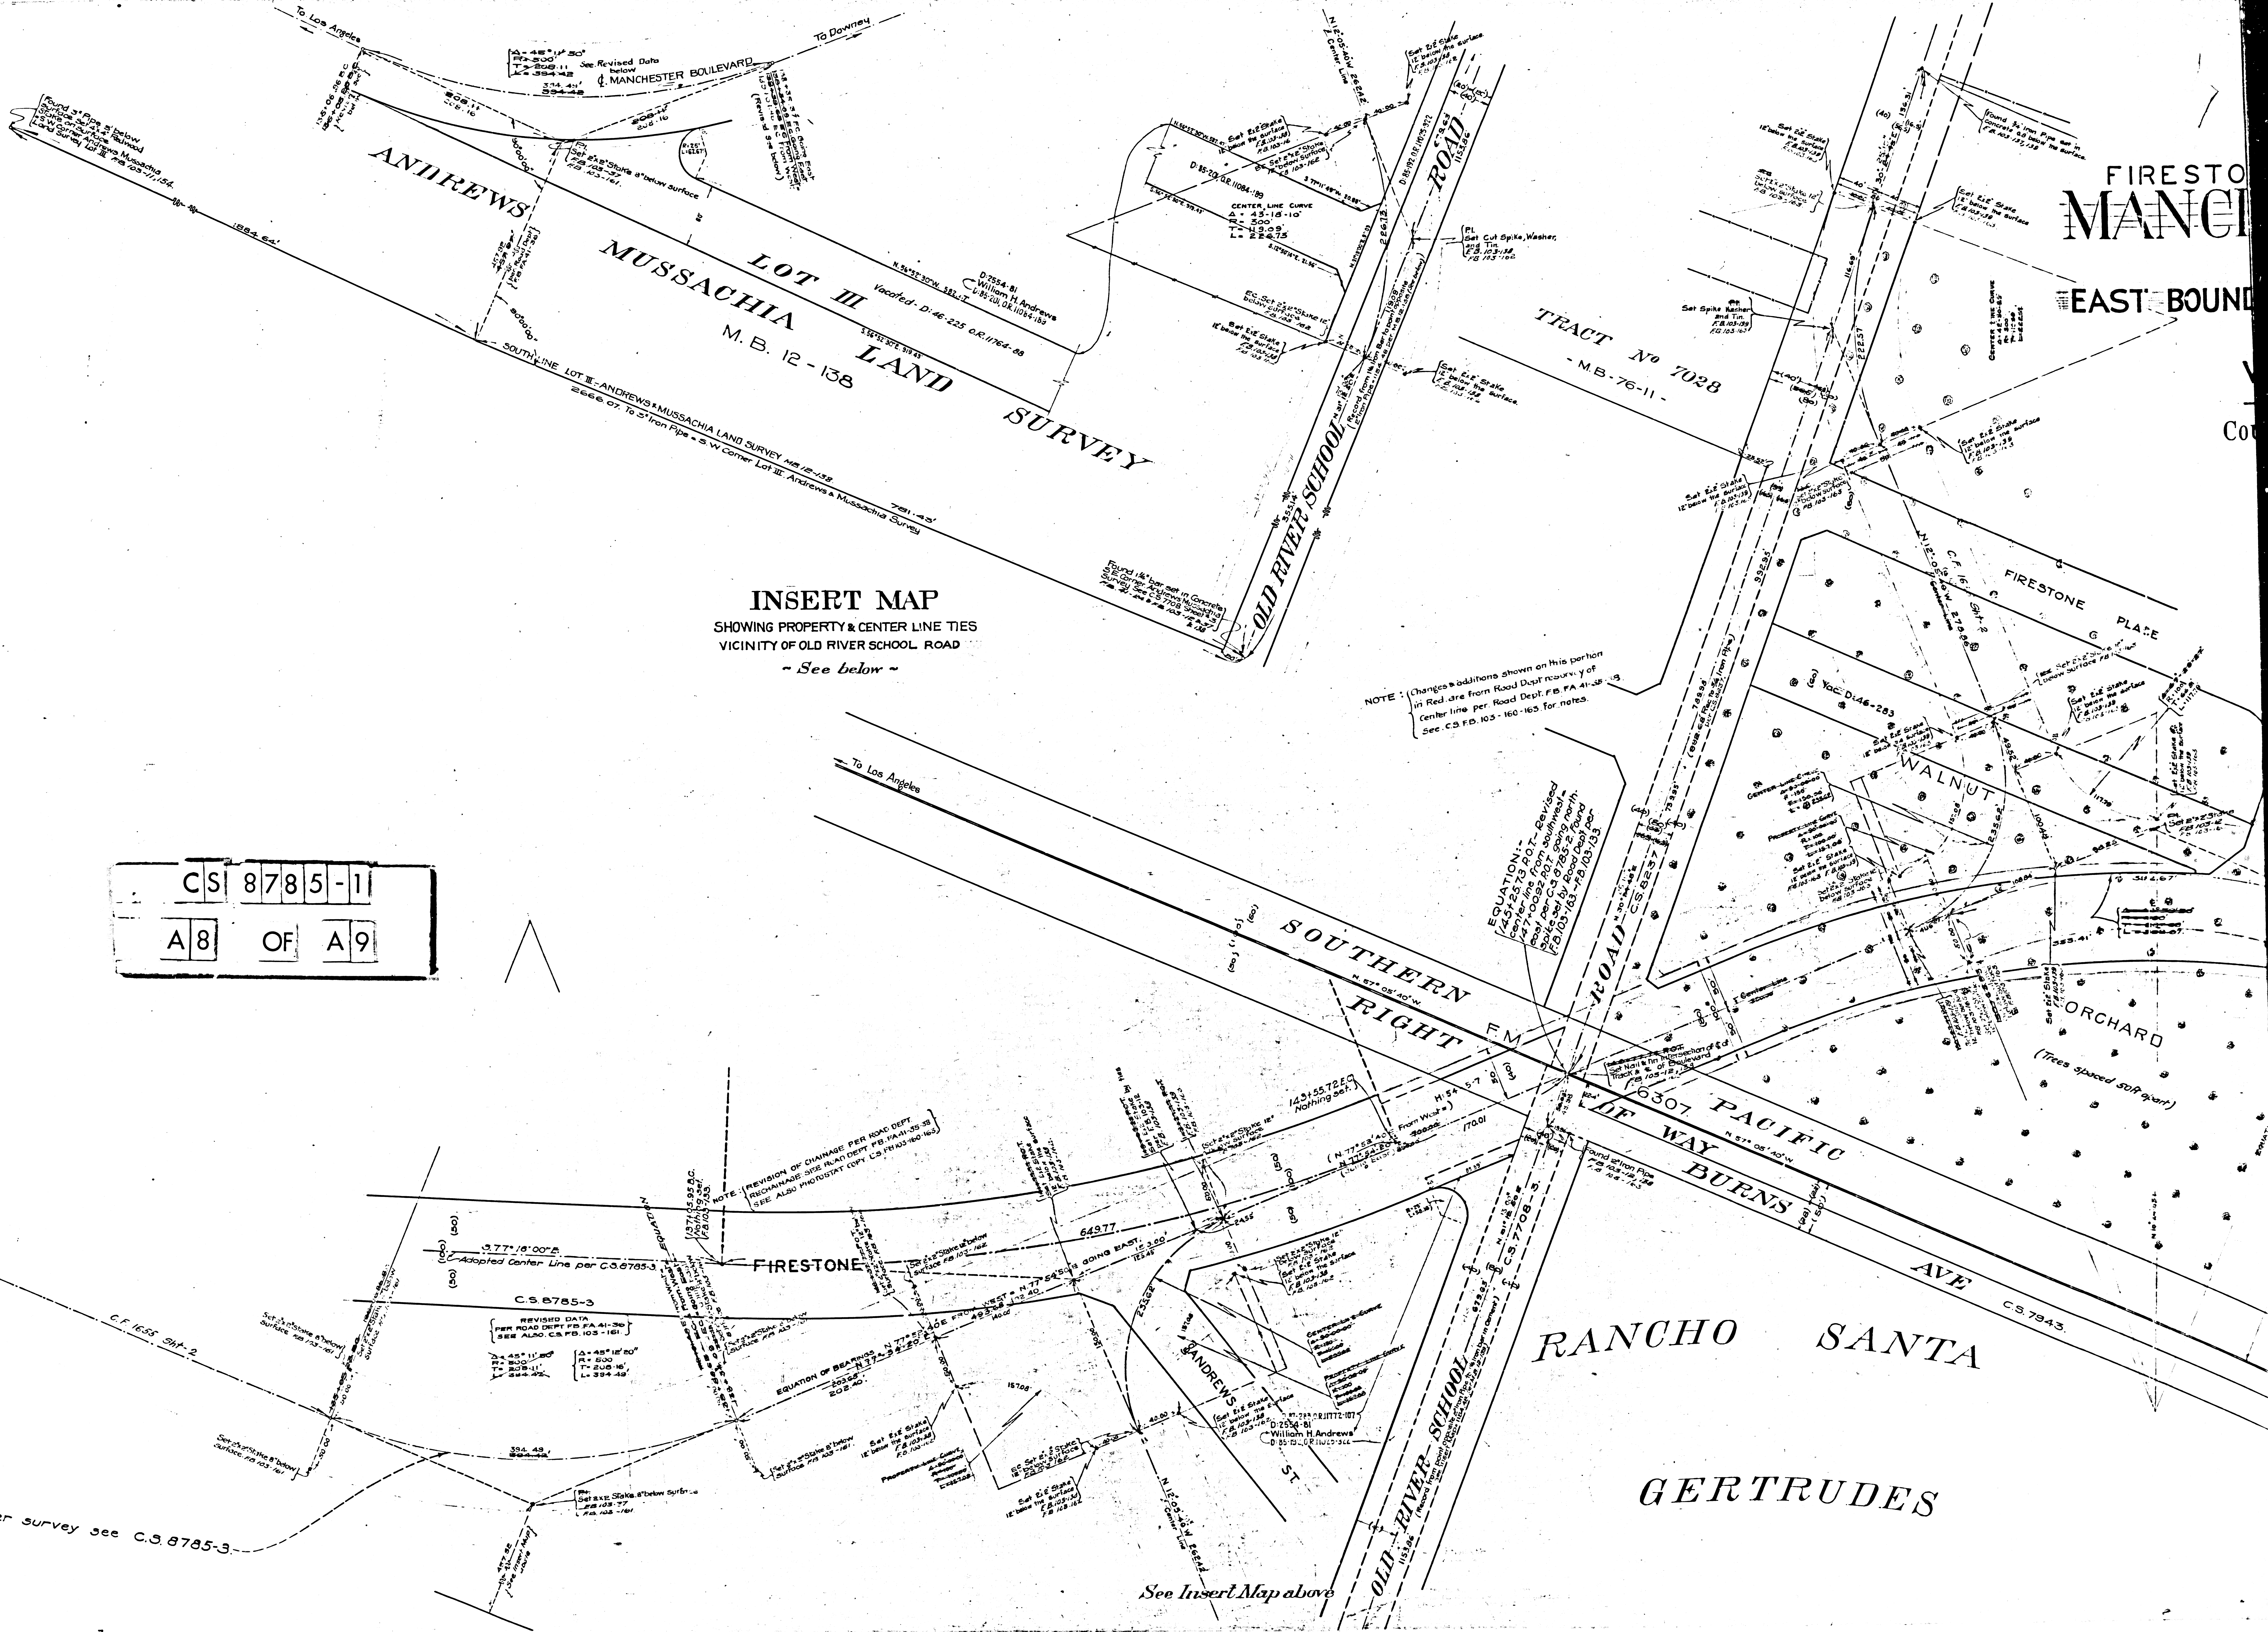

INSERT MAP
SHOWING PROPERTY & CENTER LINE TIES
VICINITY OF OLD RIVER SCHOOL ROAD
- See below -

NOTE: Changes & additions shown on this portion
in Red are from Road Dept. survey of
Center line per Road Dept. F.B. 41-38-15
Sec. C.S. 103-160-163 for notes.

CS 8785-1
A8 OF A9

SURVEY

January 1932. - For later survey see C.S. 8785-3