
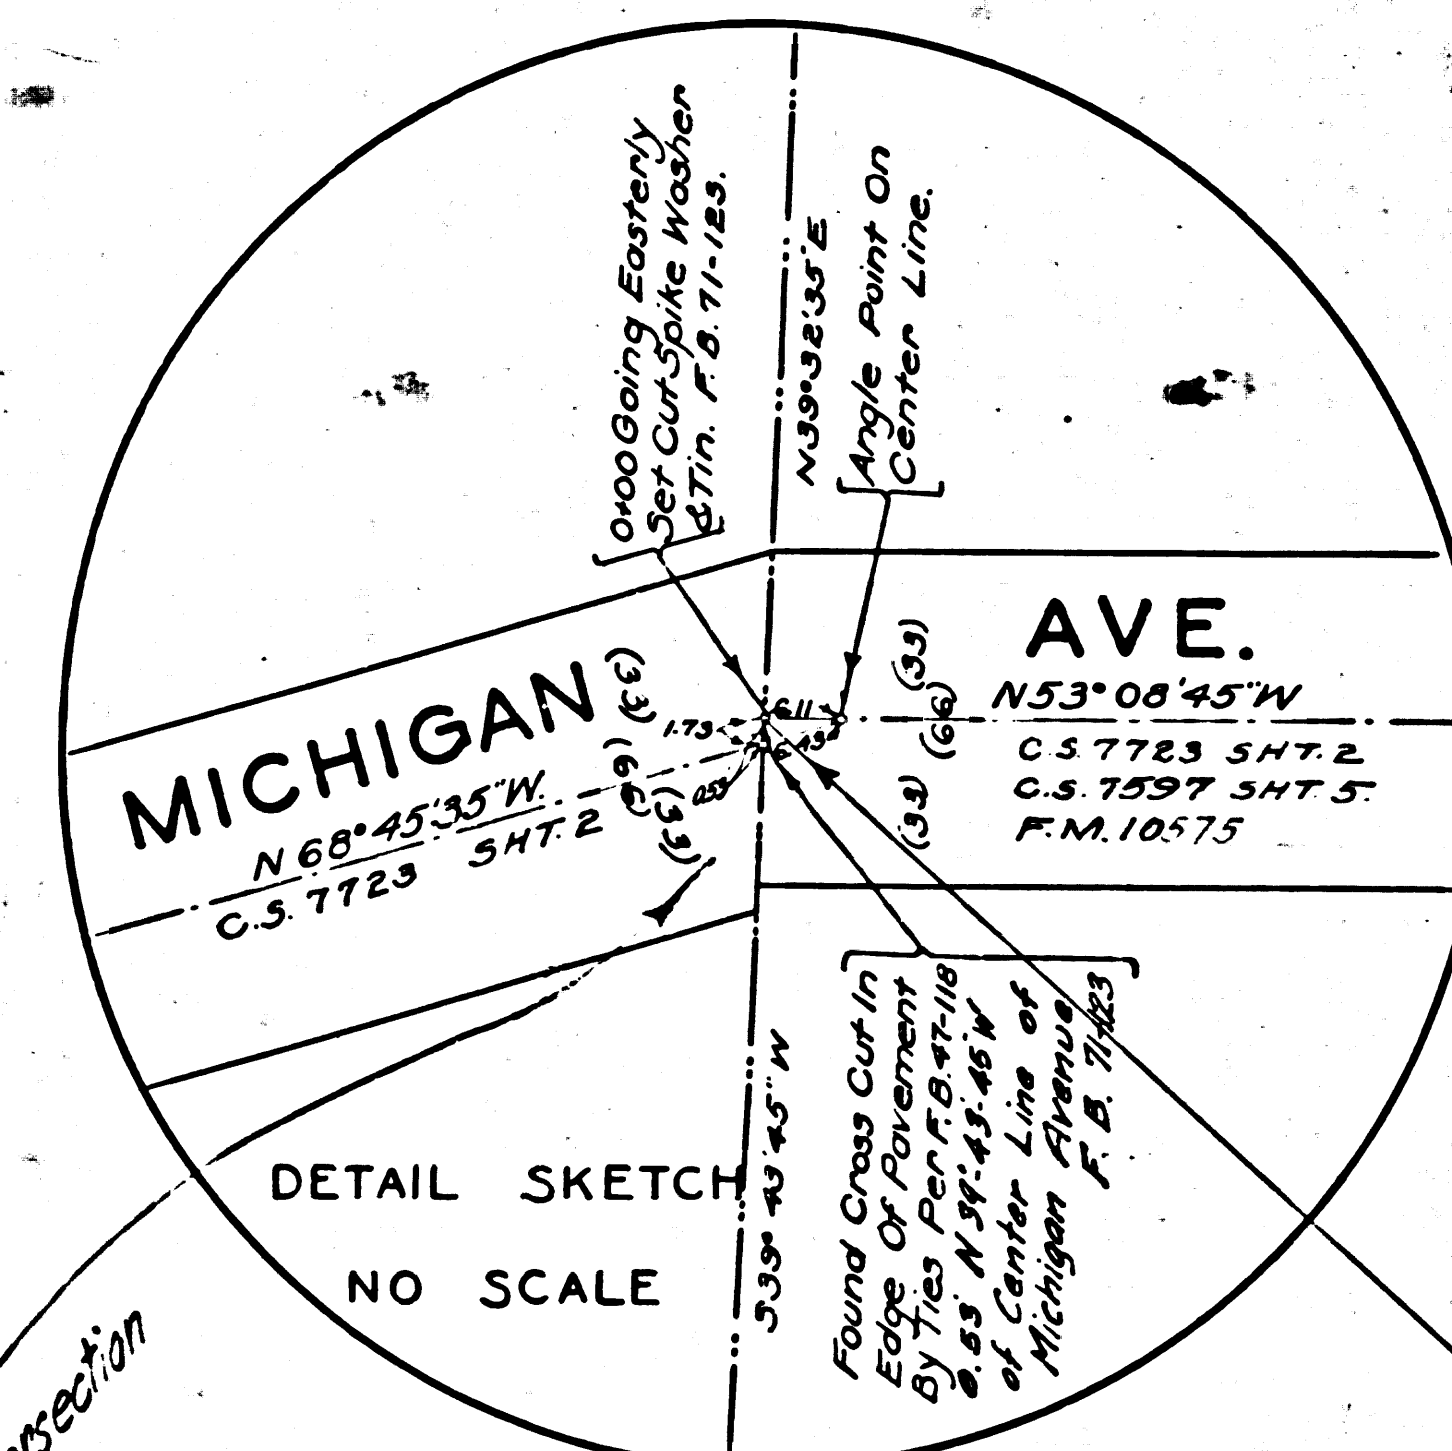



CS 8788-2
A1 OF A4

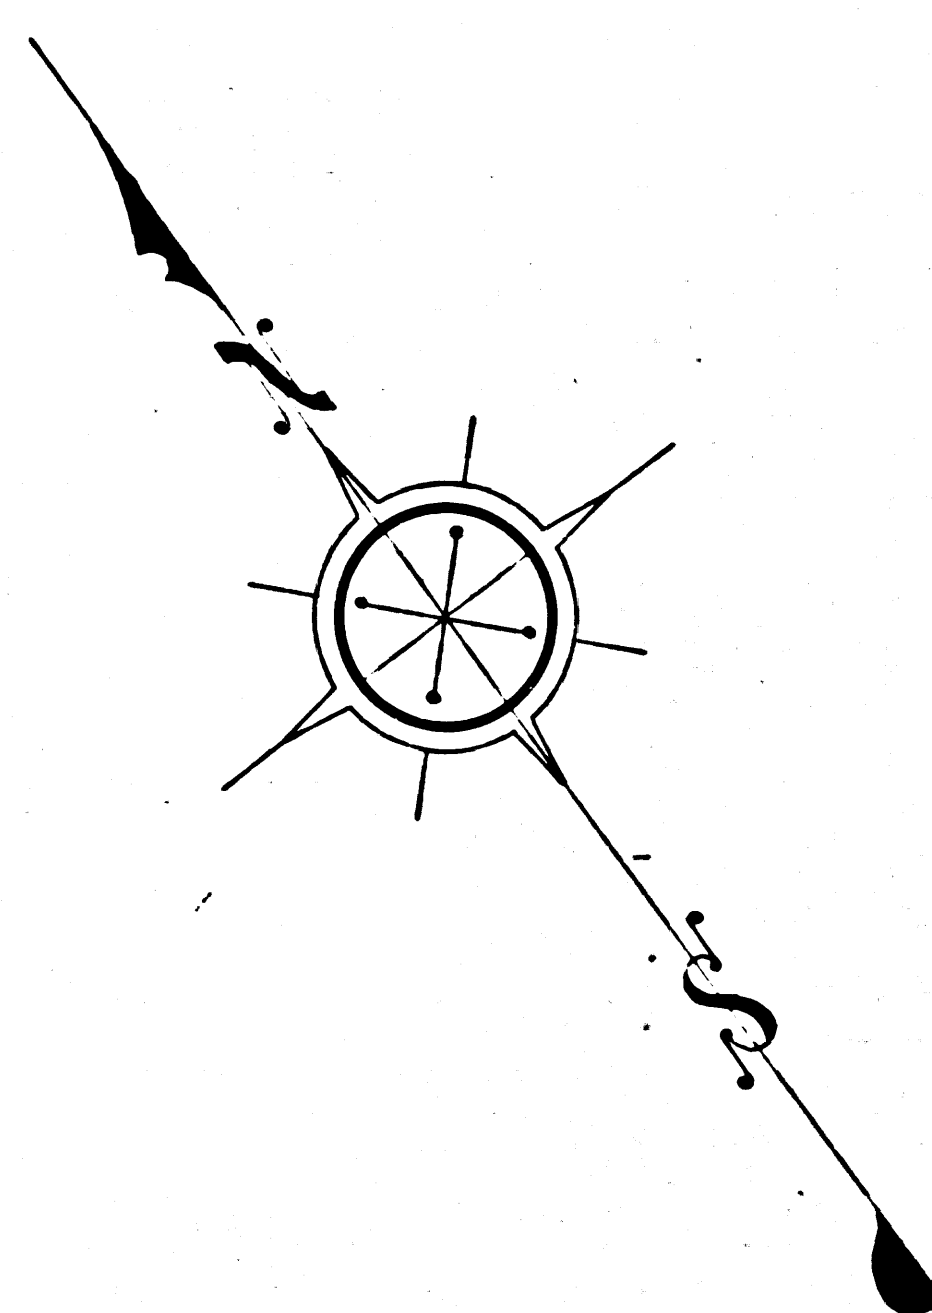


THIS DETAIL IS VOID
For Correct Details of this Intersection
See Marginal Map at left end of
C.S. 89449- Sheet 2.

*This Line is not the Rancho Line.
For Adopted Rancho Line See
C.S. 7723-Sheet 2 and for a Later
Survey of it See Marginal Sheet at
the Left end of C.S. 8949-Sheet 2.*

Found Old 4x4 Stake & Tack
Must Westerly Corner Lot 46
Rancho La Canada M.R. 4351, F.B. 71-123
This 4x4 Stake has been replaced with
a Brass Capped Gault's Surveyor's
Monument. See C.S. 9944- Sub. 2.

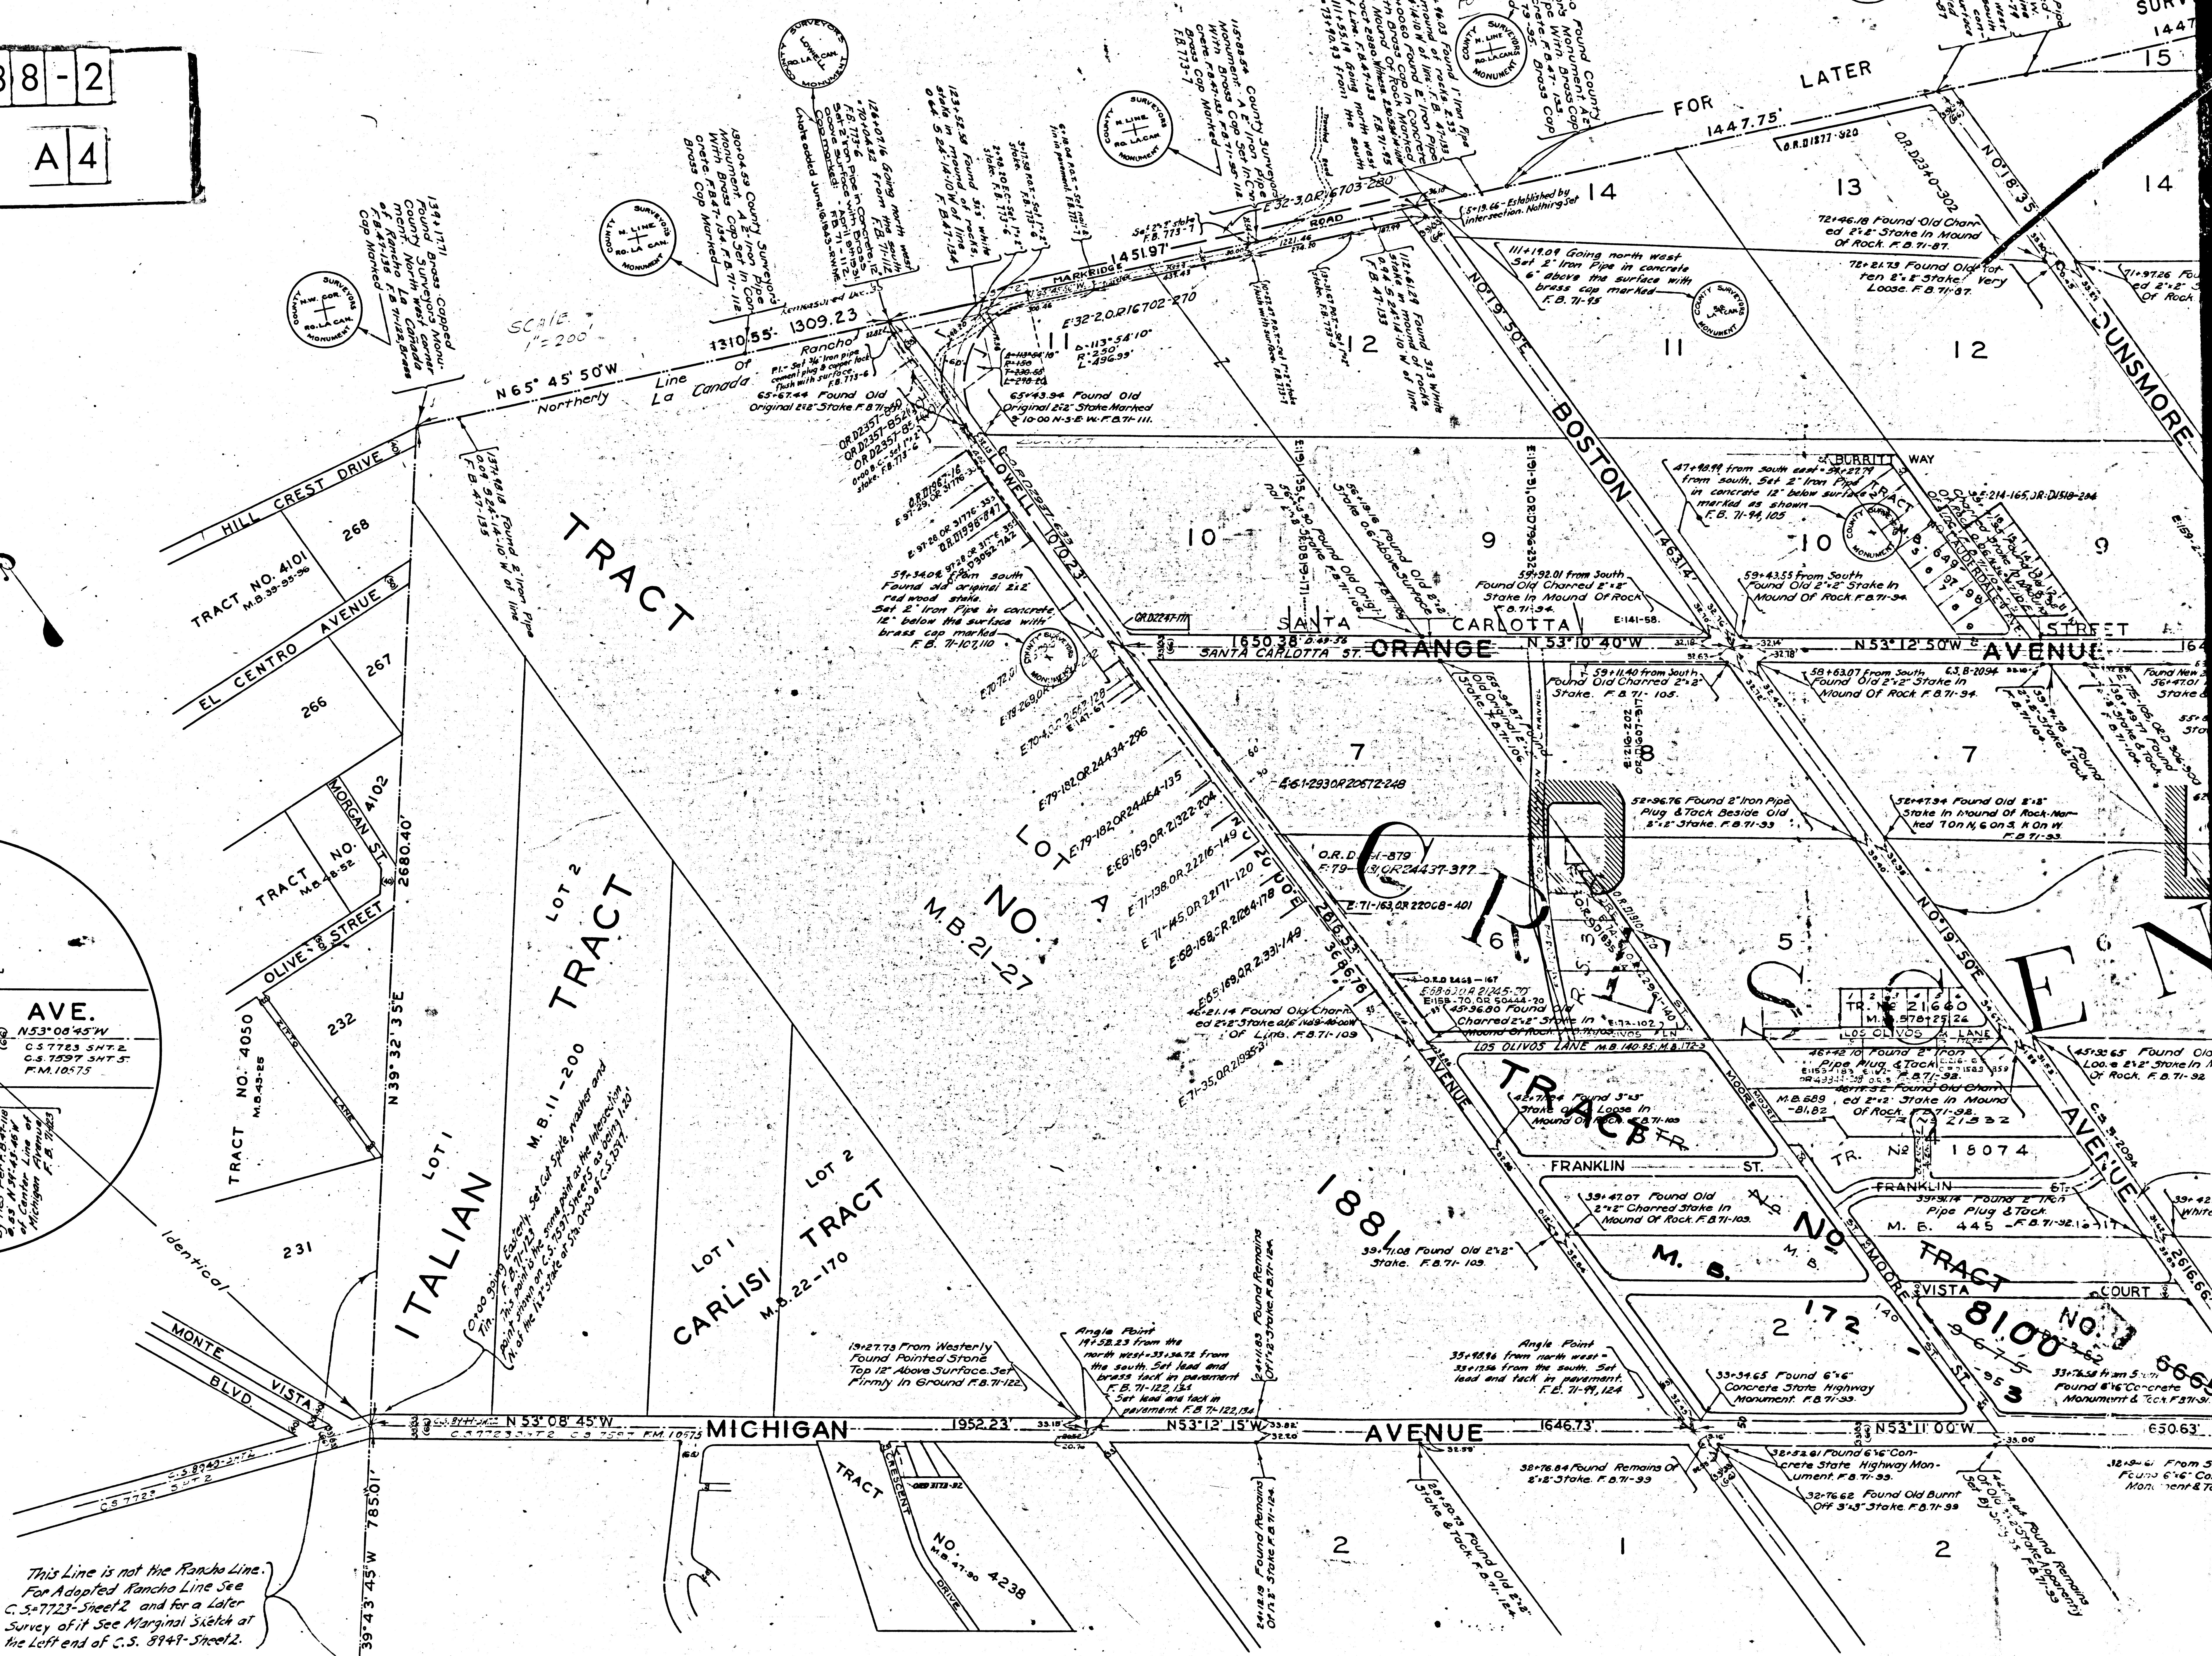


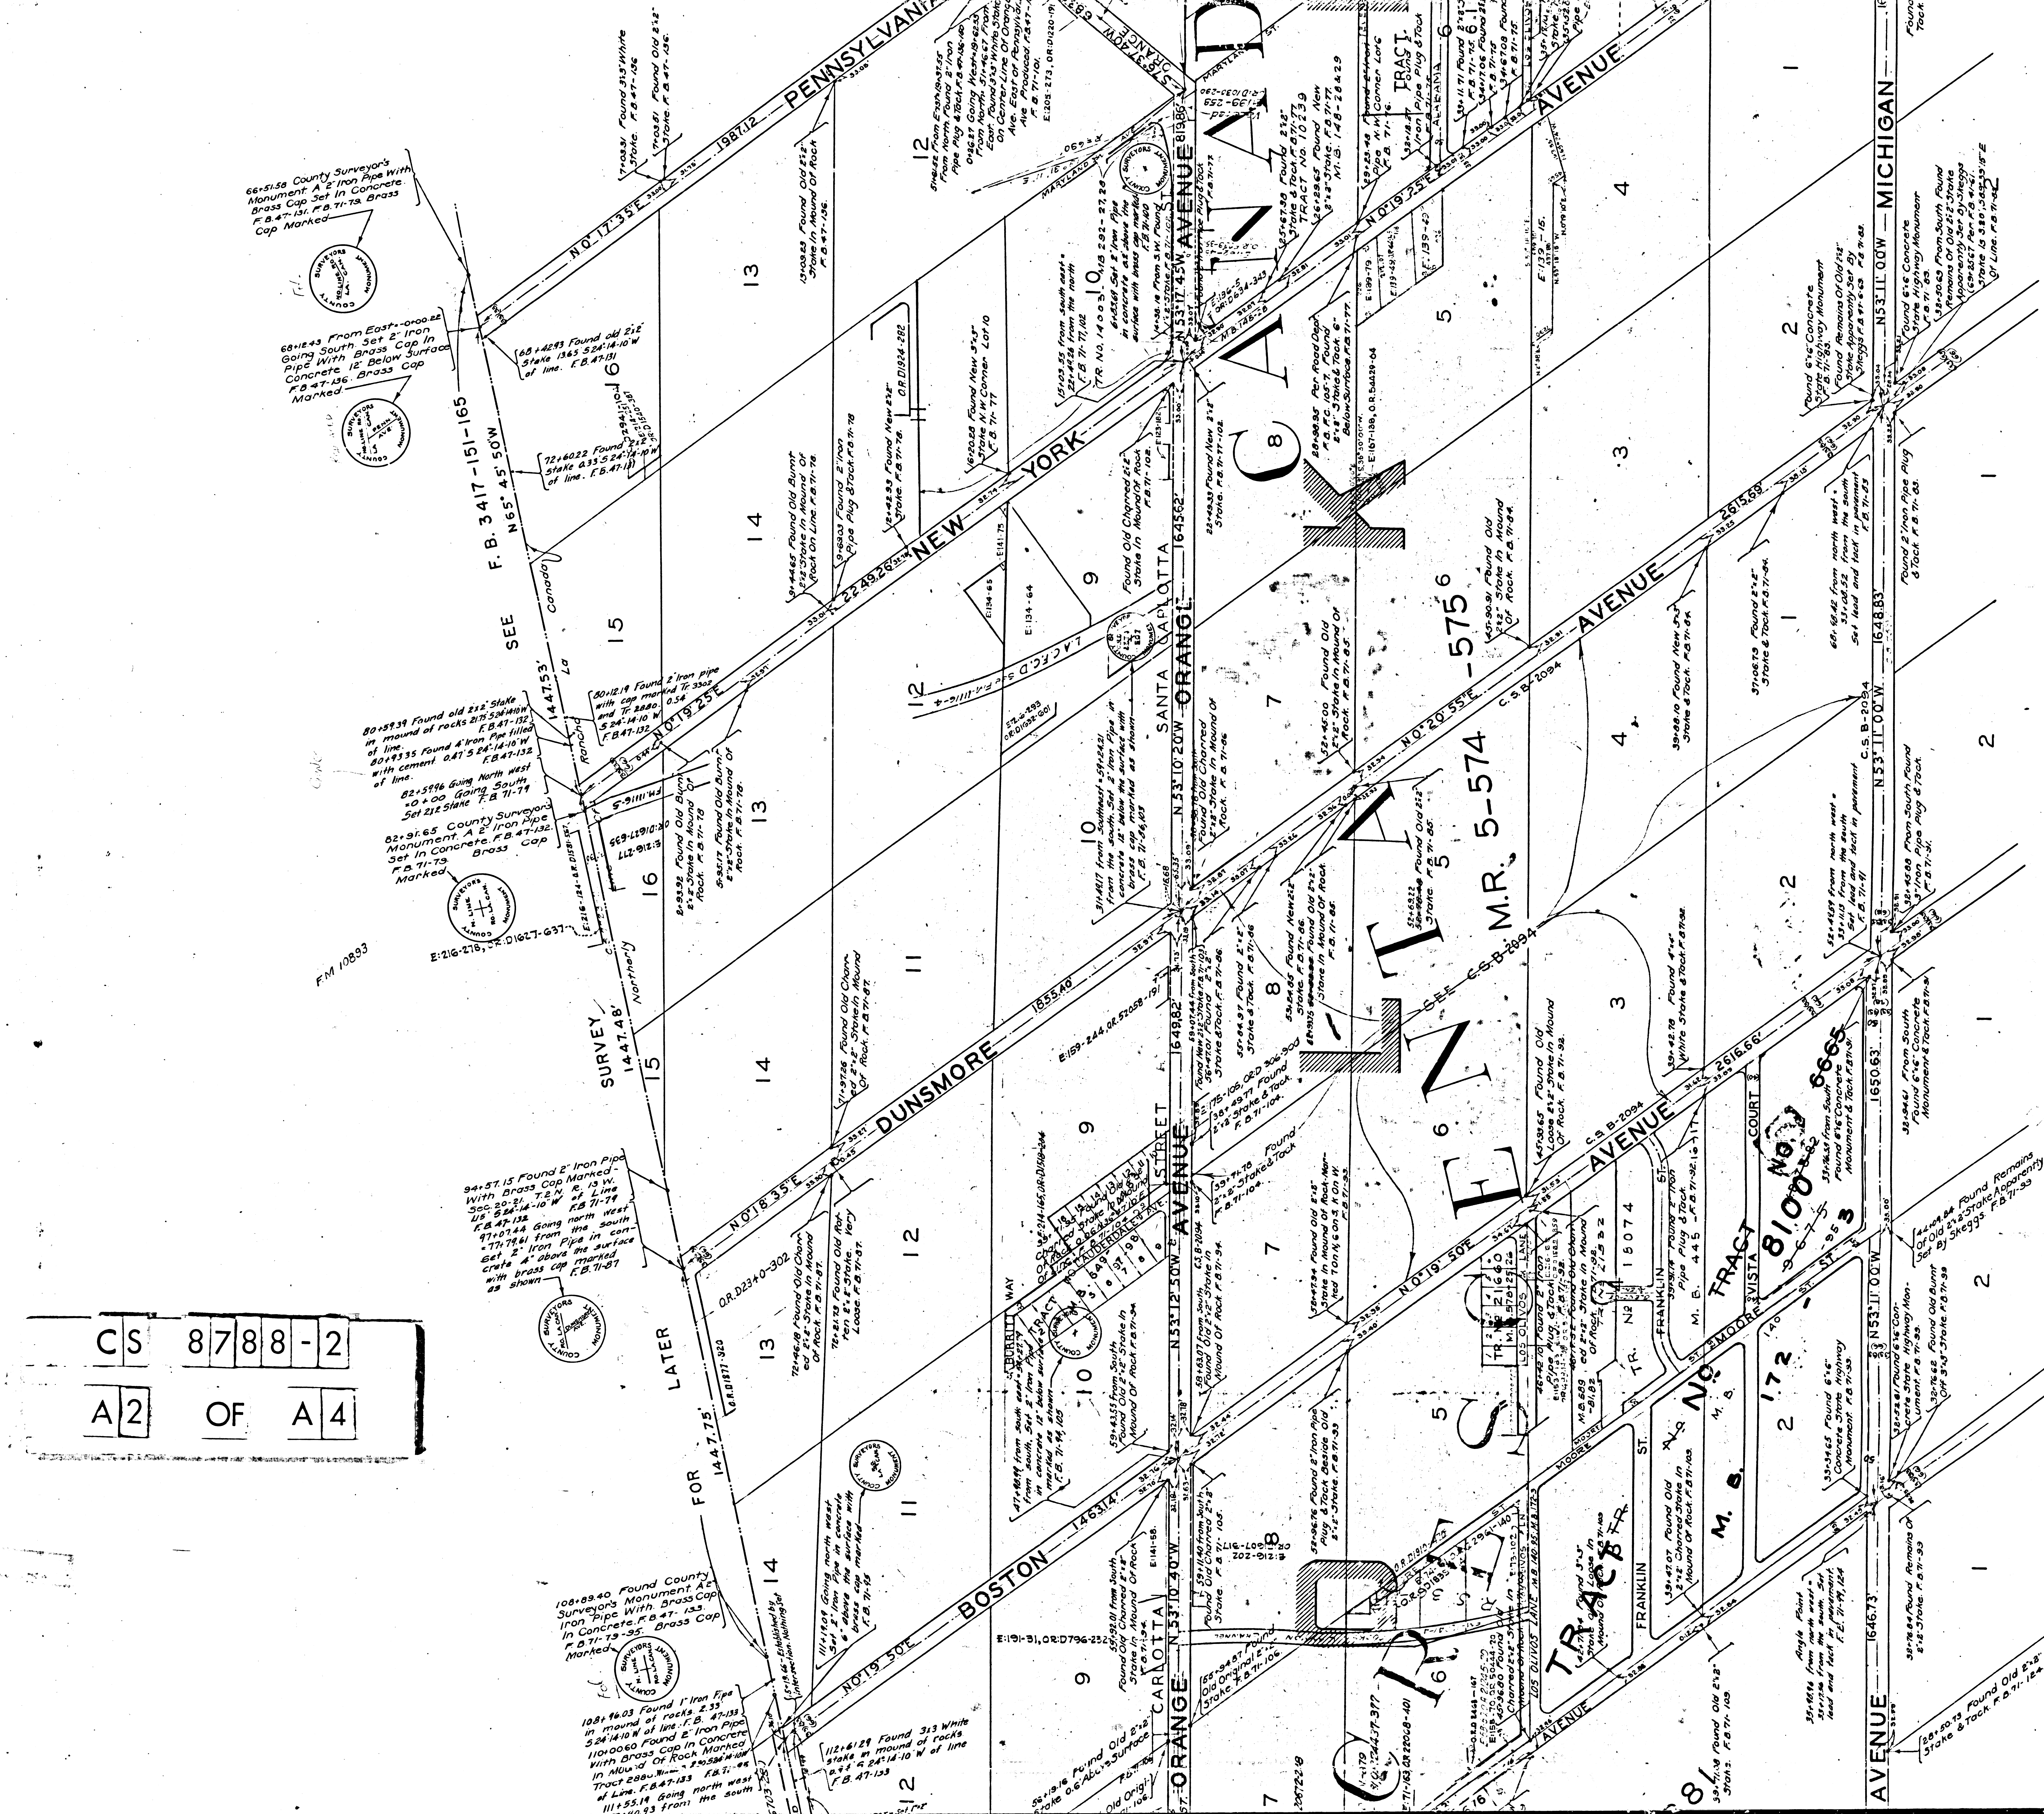

CS 8788-2
A3 OF A4

661-51-58 County Surveyor's
Instrument: A 2" Iron Pipe With
Brass Cap. F.B. 1-1-12. Brass
Cap. F.B. 1-1-12. Brass
Cap. F.B. 1-1-12.

TRACT NO. 14003
M.B. 292-27 & 28

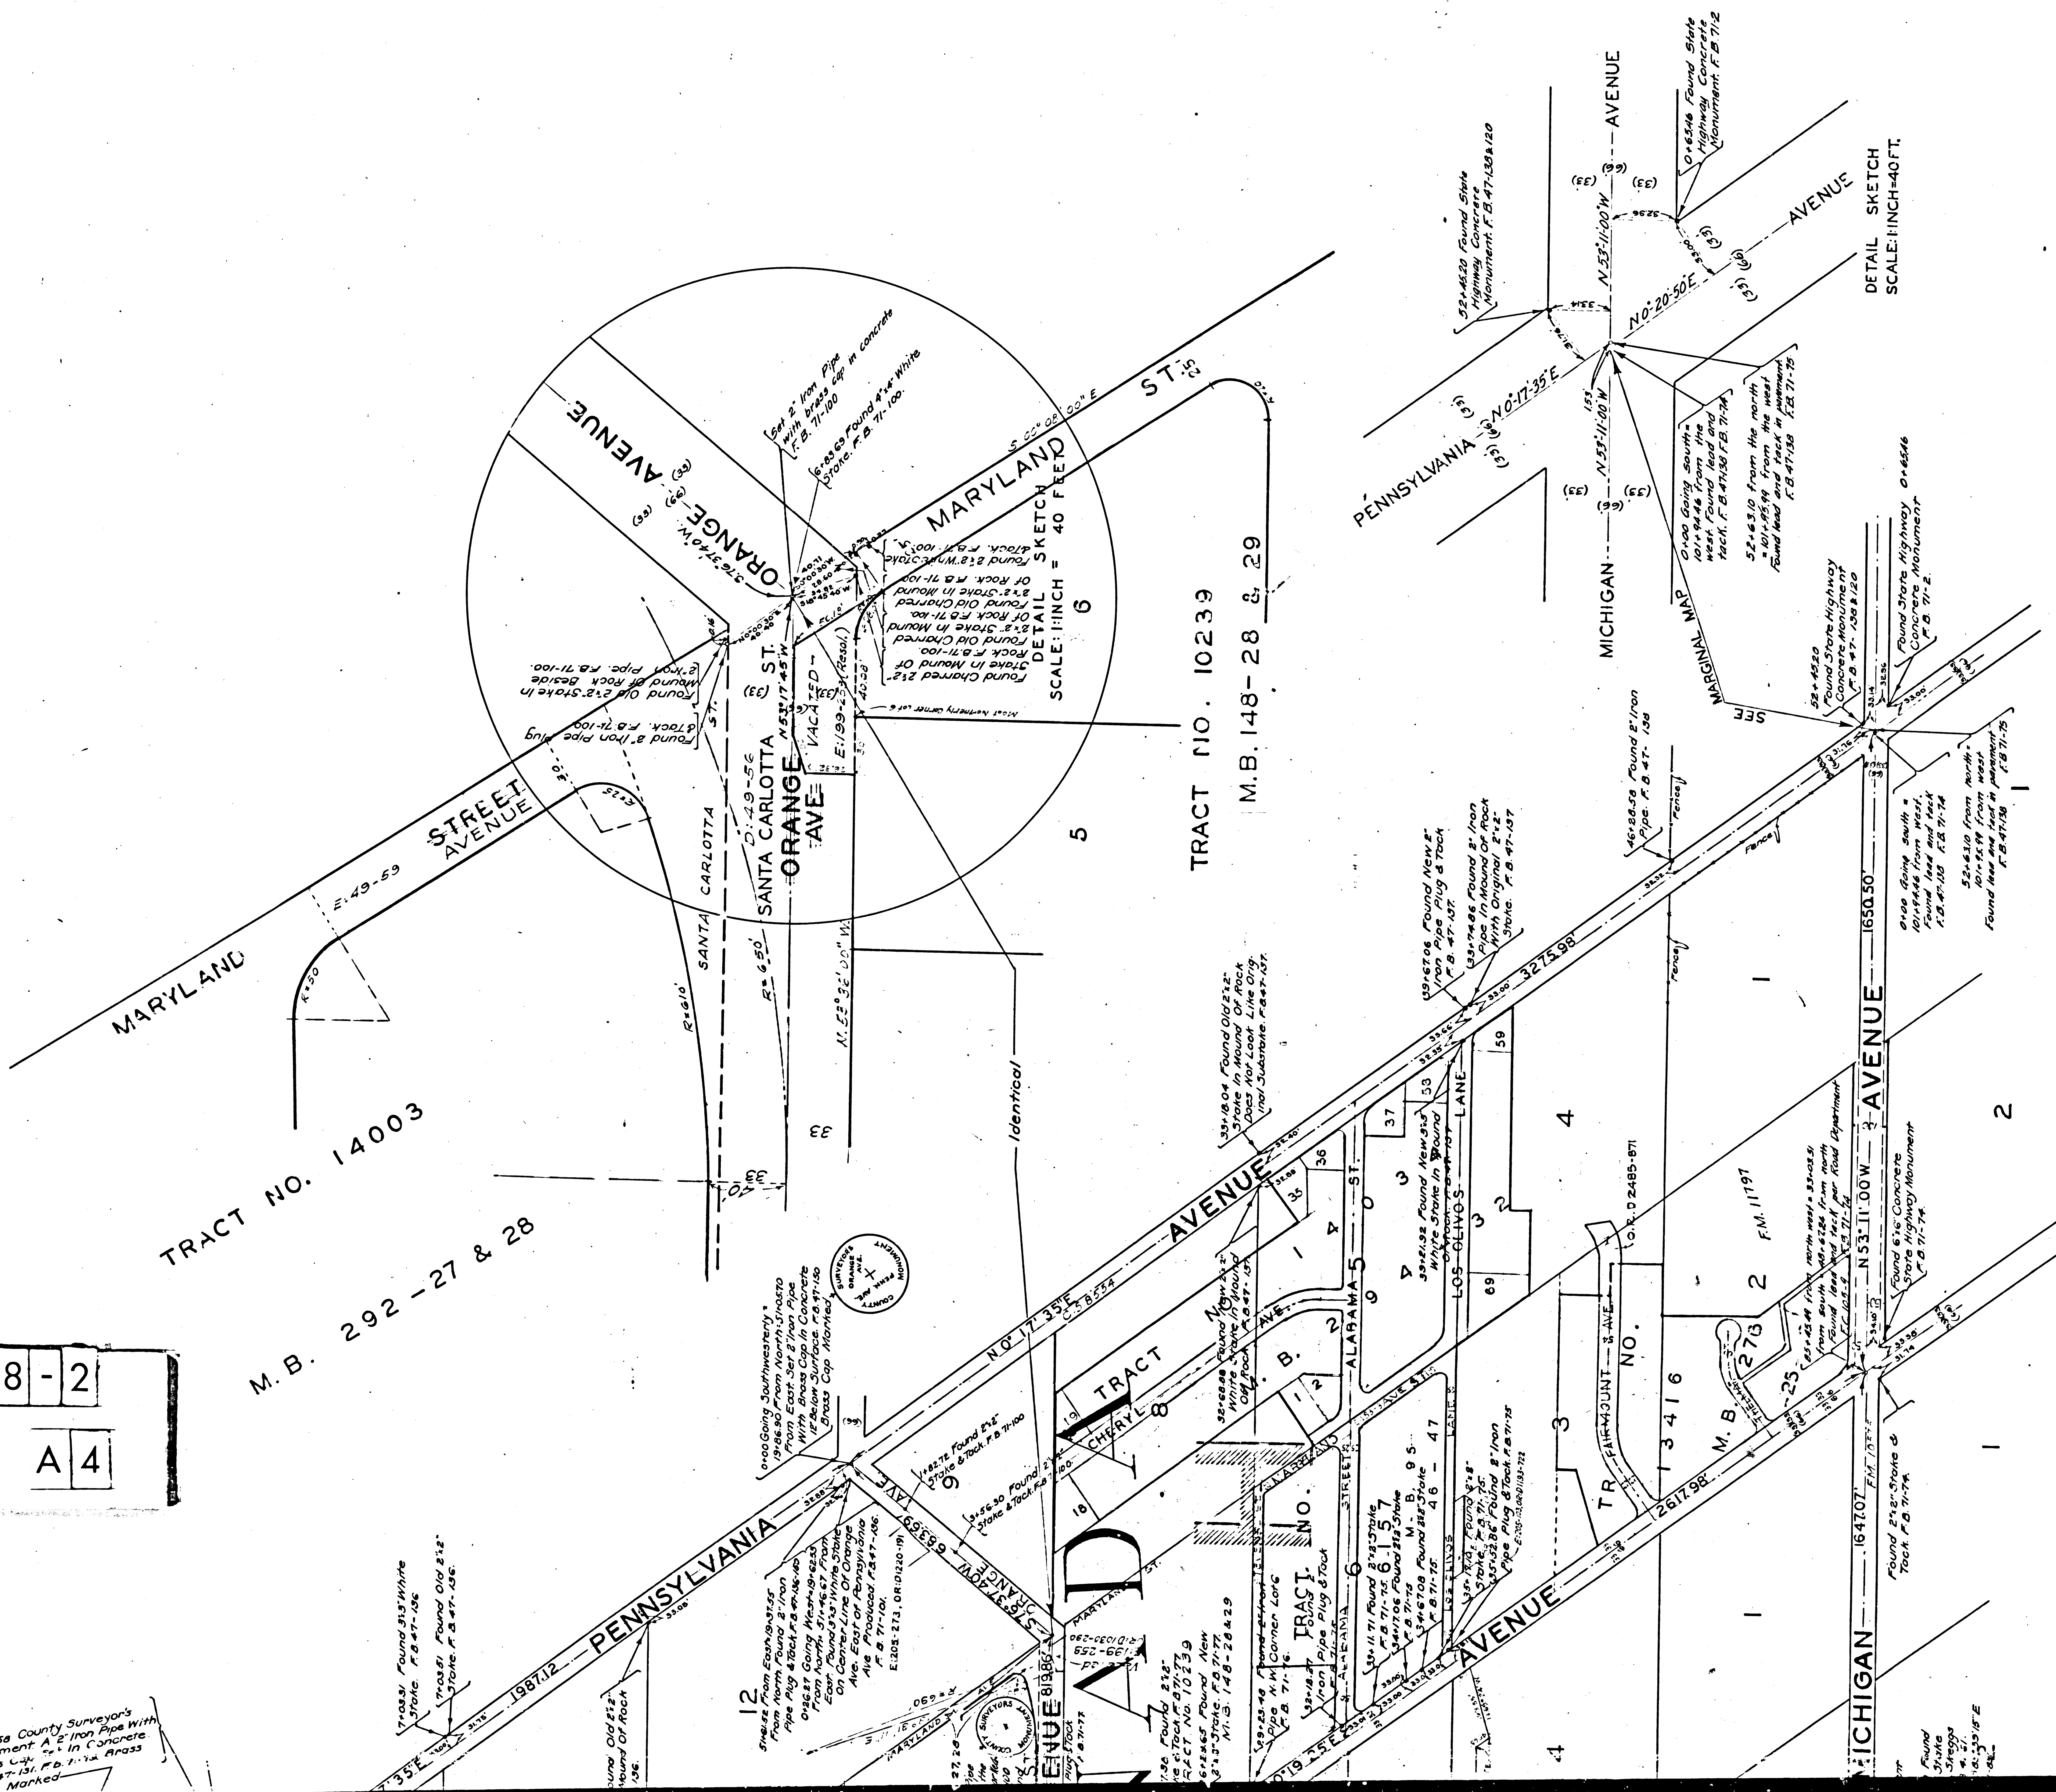



PENNSYLVANIA
AN
FOO

COUNTY
SH

J.E.R.
SURVEY
Per

DETAIL SKETCH
SCALE: 1/4"=40 FT.

CS 8788-2
A4 OF A4

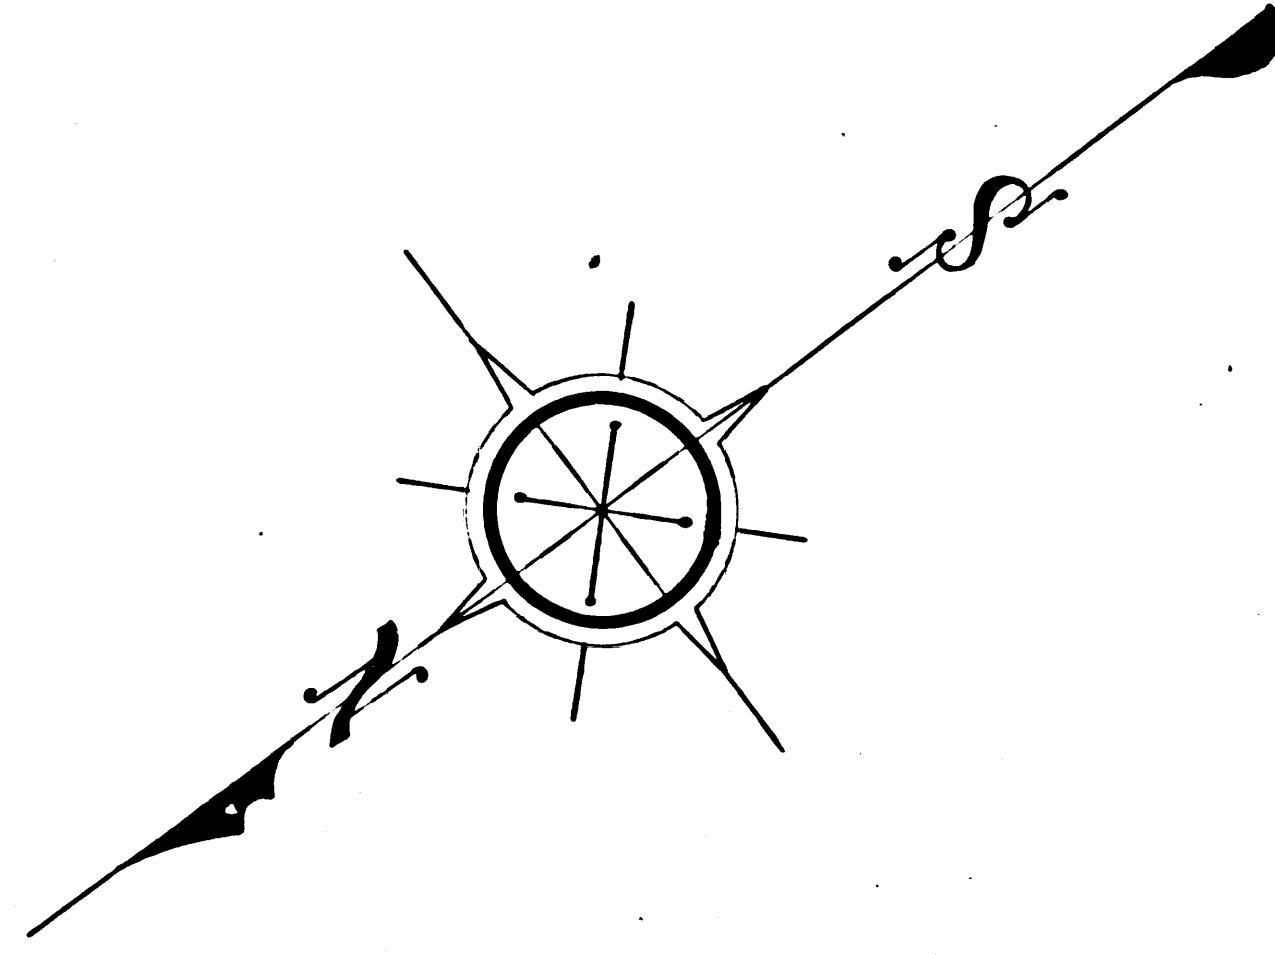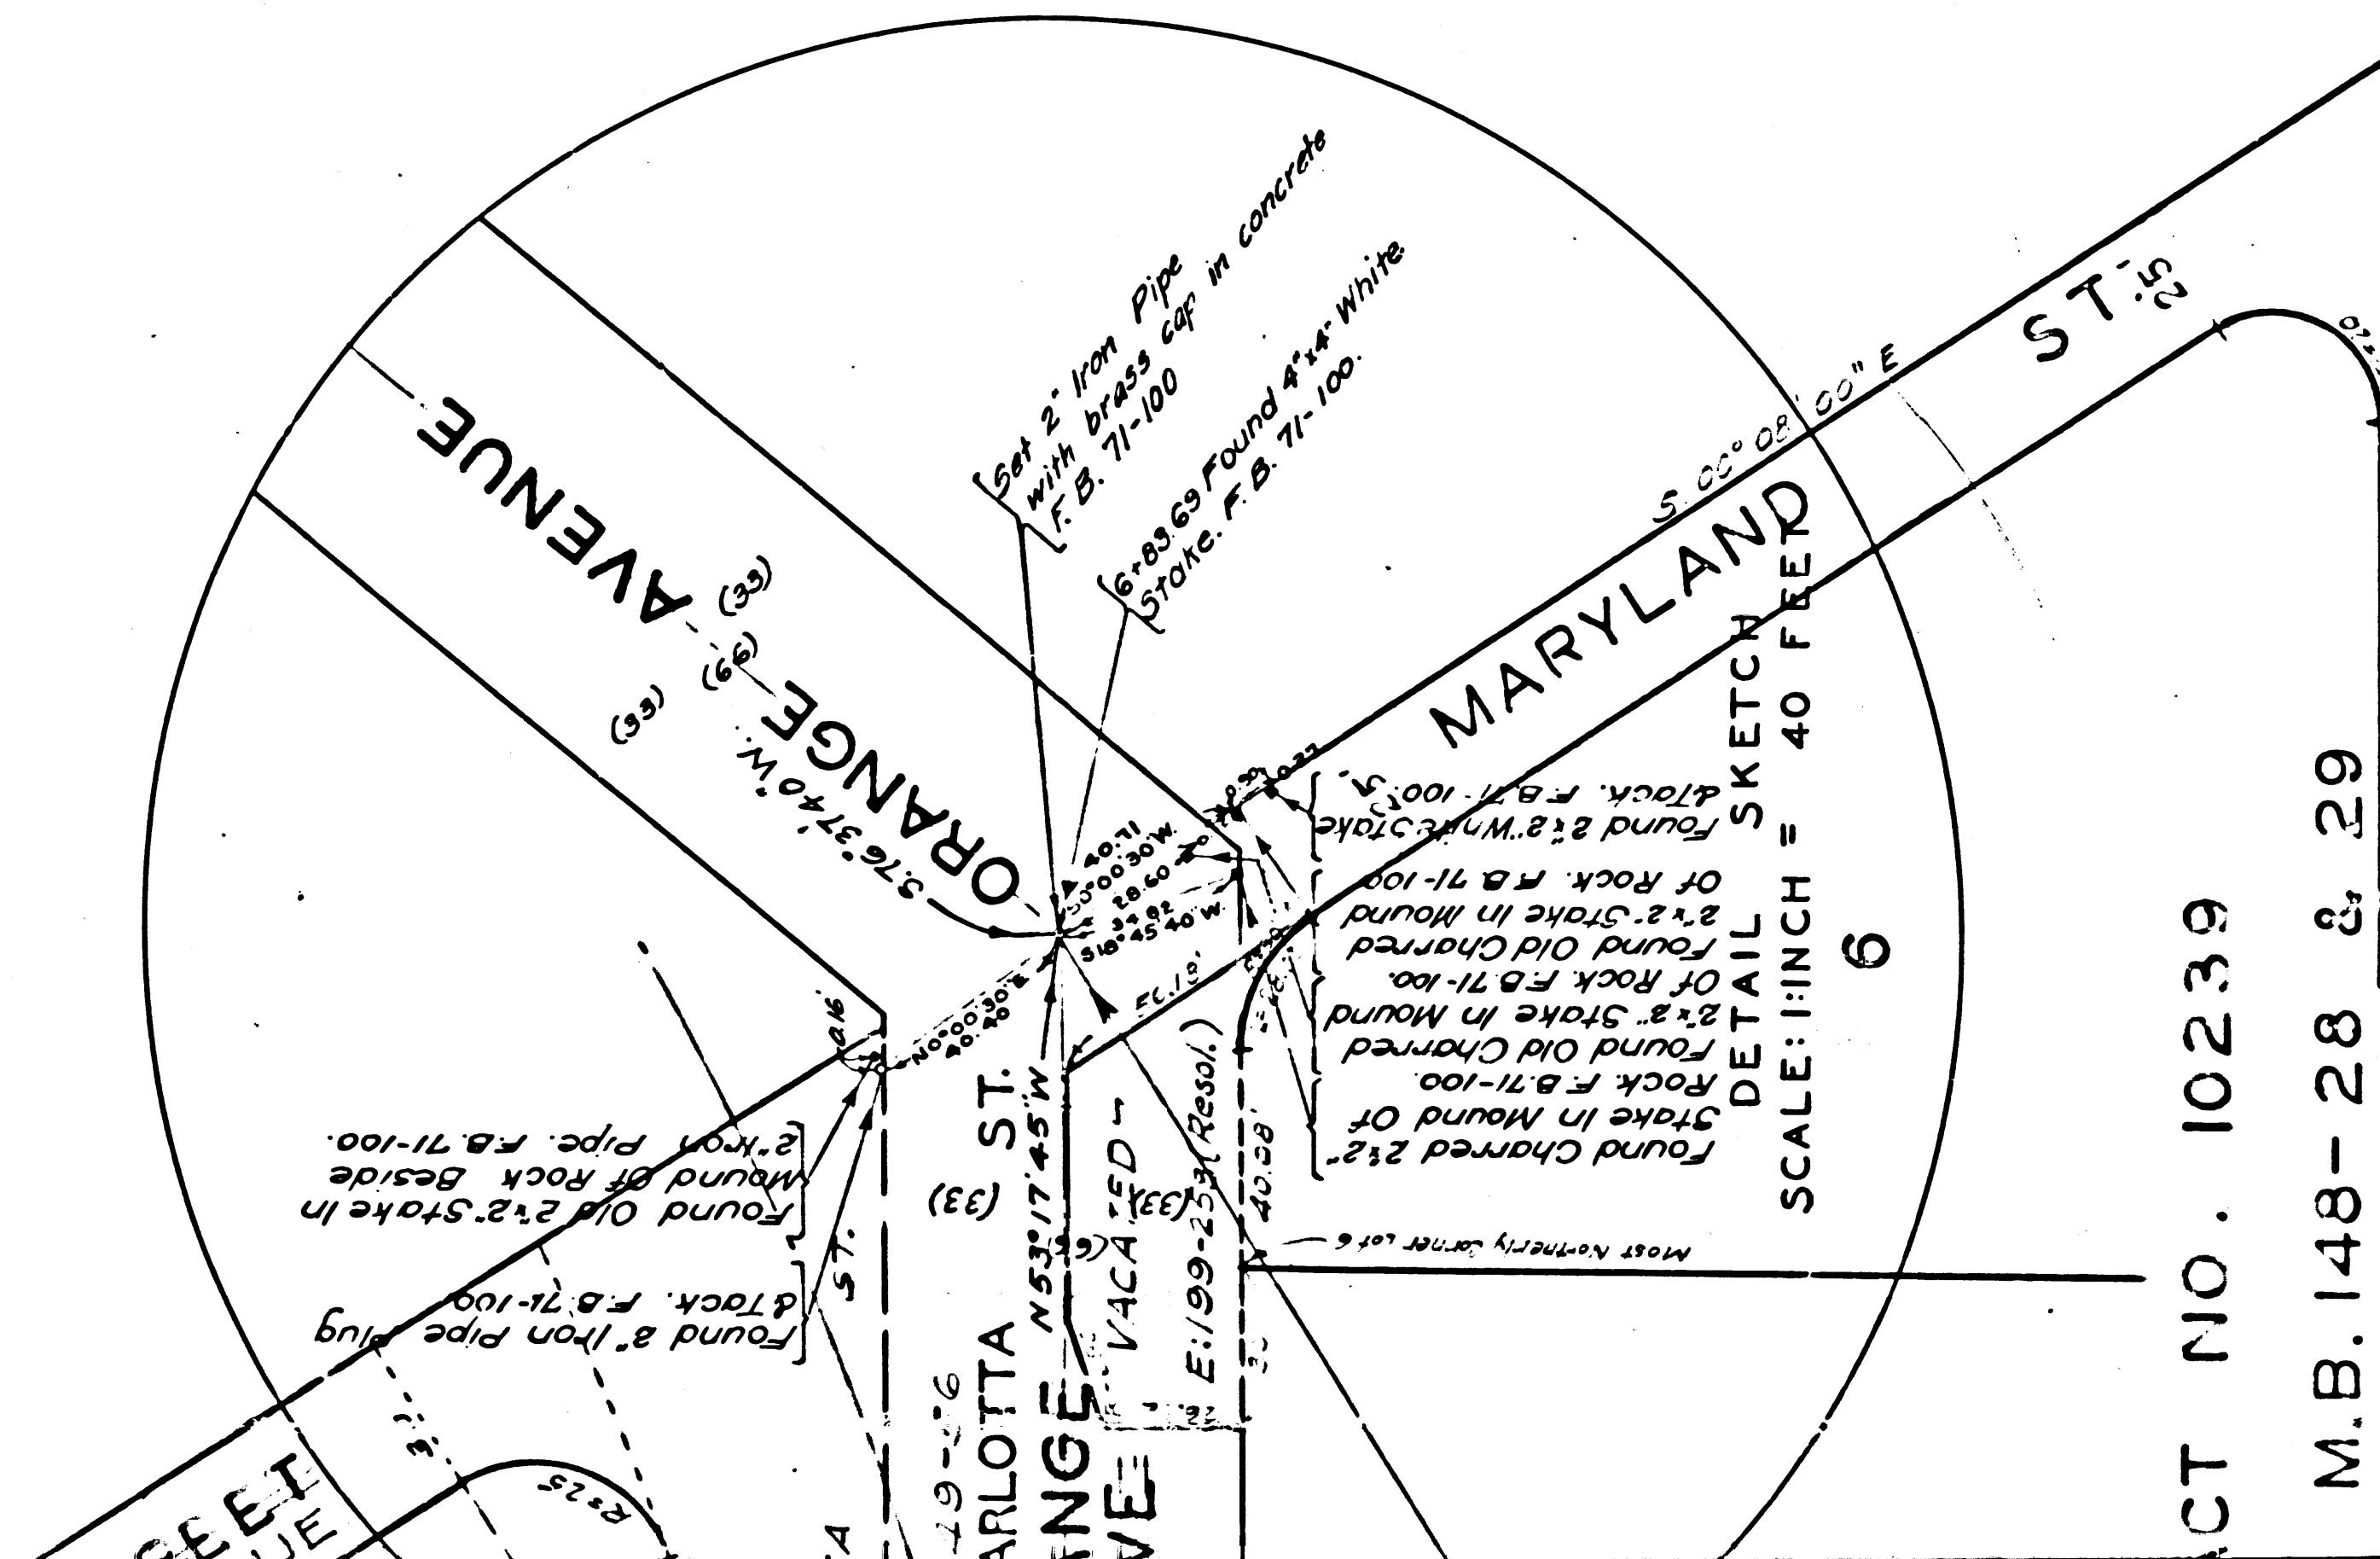

MAP
OF
PENNSYLVANIA, NEW YORK, DUNSMORE, BOSTON
AND LOWELL AVENUES
FOOTHILL NORTH OF BLVD.
 MICHIGAN AVENUE
IN
LA CANADA

COUNTY SURVEYORS MAP NO. 8788
SHEET NO. 2 OF 2 SHEETS
SCALE: 1/4"=100 FEET

J. E. ROCKHOLD COUNTY SURVEYOR
SURVEYED AUG. 1924 TO JULY 1925

Surveyed Under Instructions Of The Board Of Supervisors
Per Order, Dated April, 21, 1924. Bearings Based On The
Bearing Of Michigan Avenue Per C.S. 7597

Field Work By
Office Work By
Checked By

Sht. 51
 Portion Michigan Avenue chg. to Foothill Blvd. 63592-58c-22
 " " " " " D-49-107 Alt. A: BK: 160-245
 " " " " " Santa Carlotta St.-D-49-56.
 " " " " " Orange

