

TRACT

ST.

NO.
M. B. 101-89-91

STEWART AVE.



7626 TRACT

BOISE AVE.

NO.
M. B. 67-71-72


EVANSTON AVE.

6

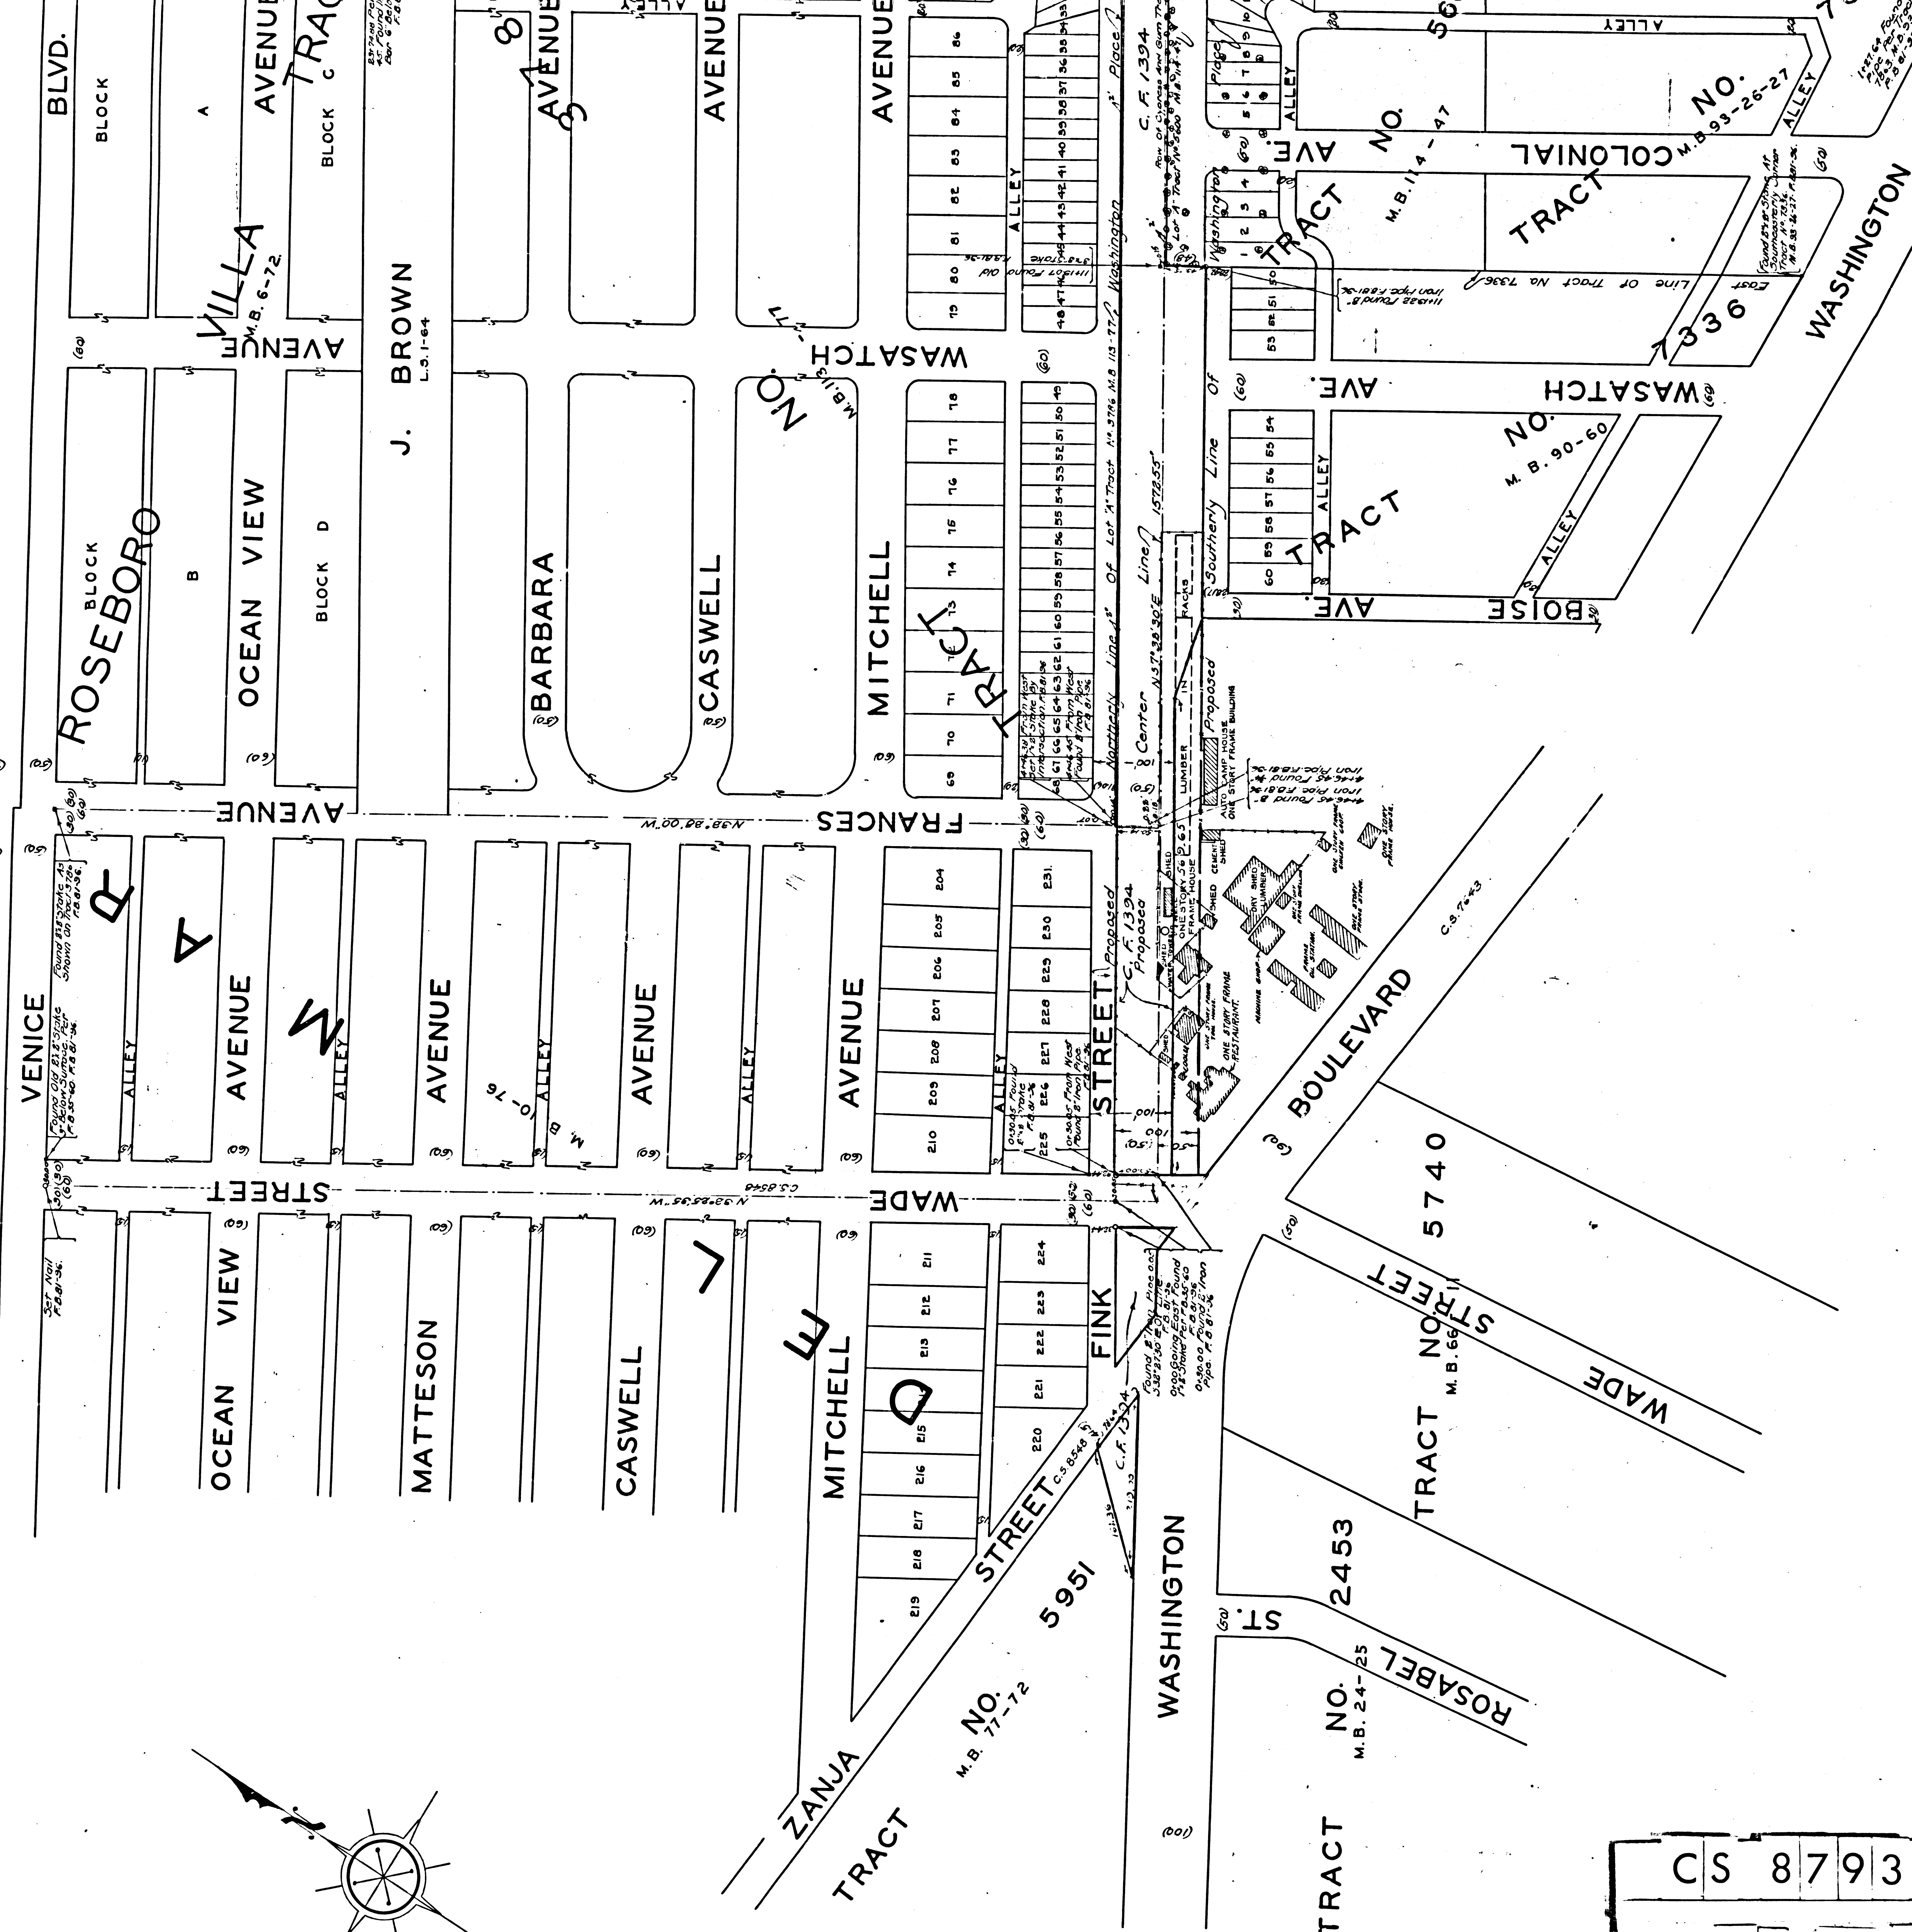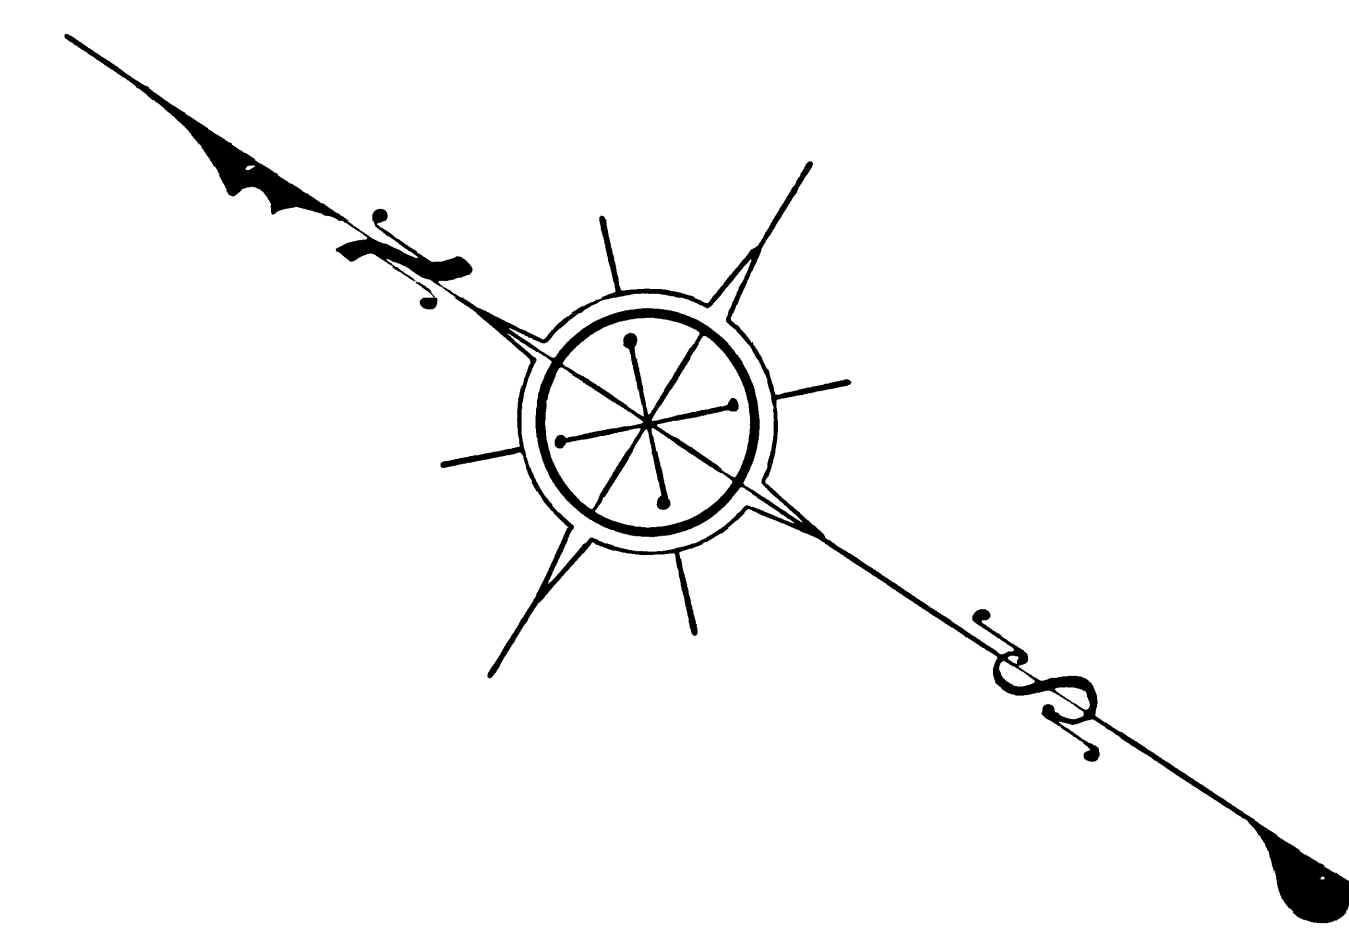

CS 8793 SHT. 1
A1 OF A4


OCEAN PARK VILLA TRACT
M.B. 6-98-99
HILLCREST BLVD.
HILLCREST TRACT
M.B. 9-92
ST. REGIS PLACE
TRACT
M.B. 6-98-99
EASTLANE AVE.
TRACT
NO. 7919
M.B. 103-8-9-10
EASTLANE AVE.

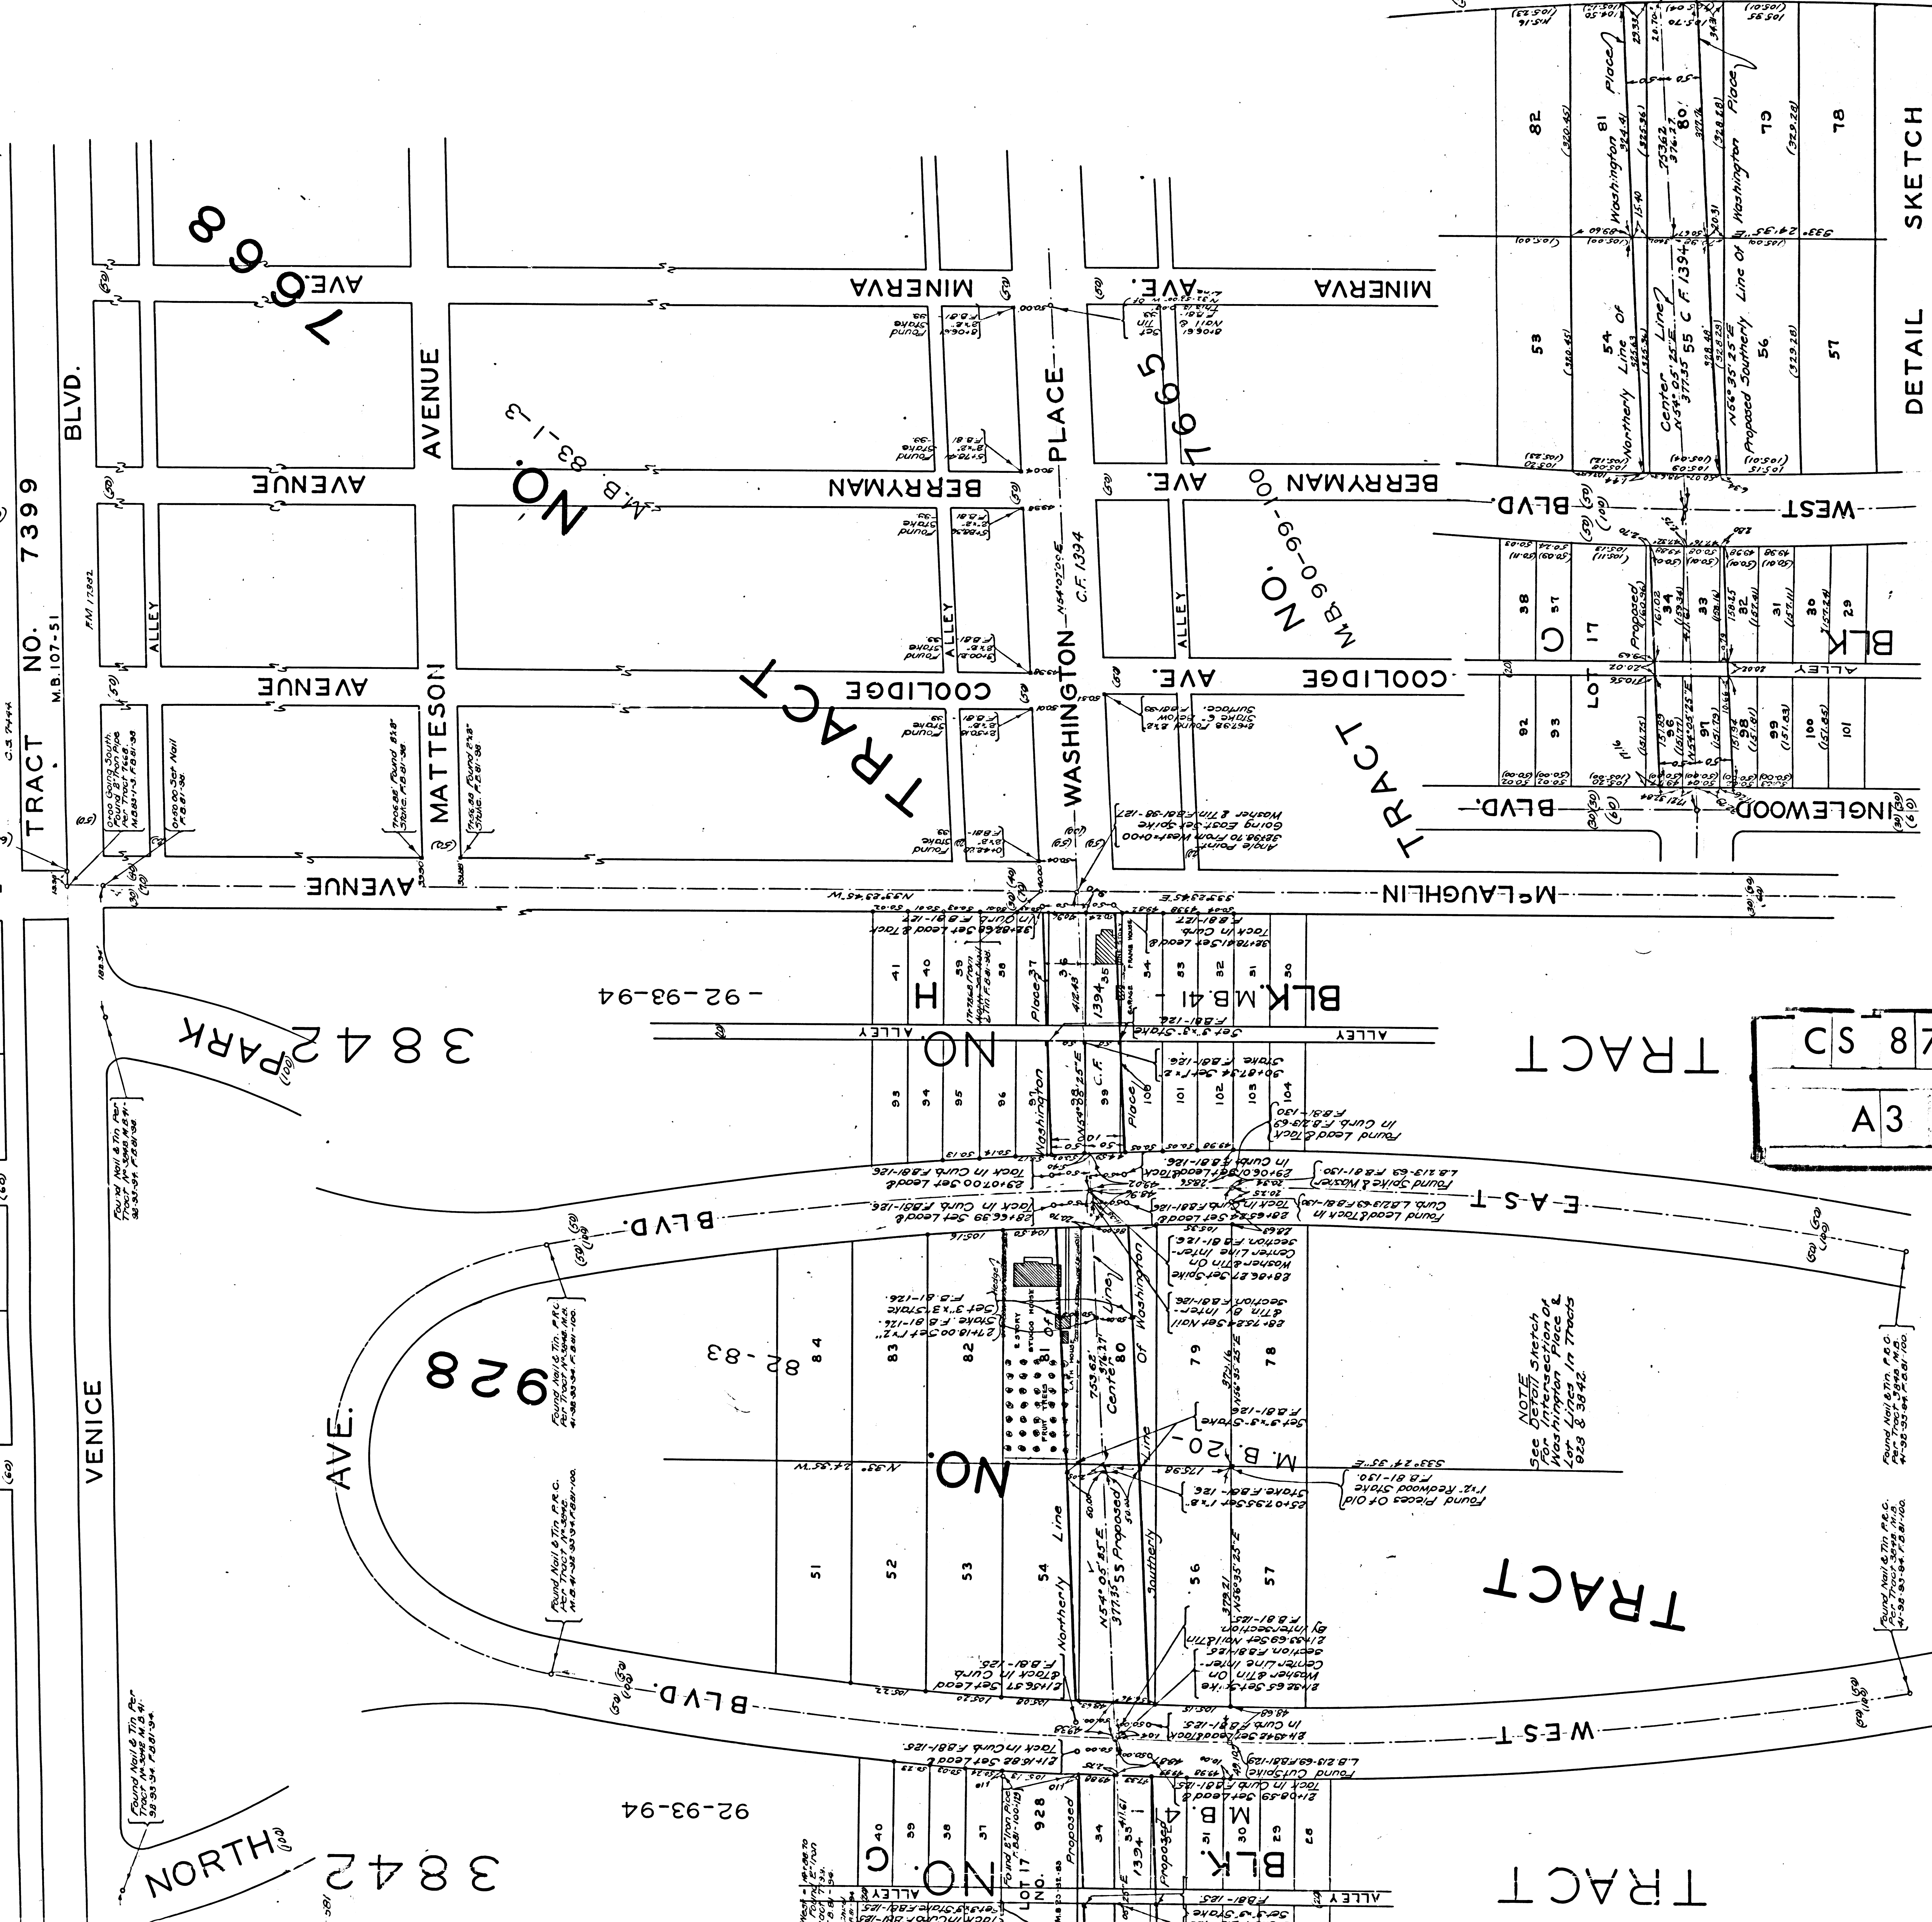

4 OF A 3


SCALE: 1 INCH = 100 FEET
Showing Intersections of Washington Place
With Lot Lines in Tract No. 3842 and Tract
No. 3843. Figures Shown in Parentheses Are
Record Distances Along On Lots Meeting On
The Arc. Other Figures Along Lot Fronts Were
Measured Distances Between Chief Meters
Boulevards These Are Chord Distances.
Record Distances Were Used in Computations.

DETAIL SKETCH

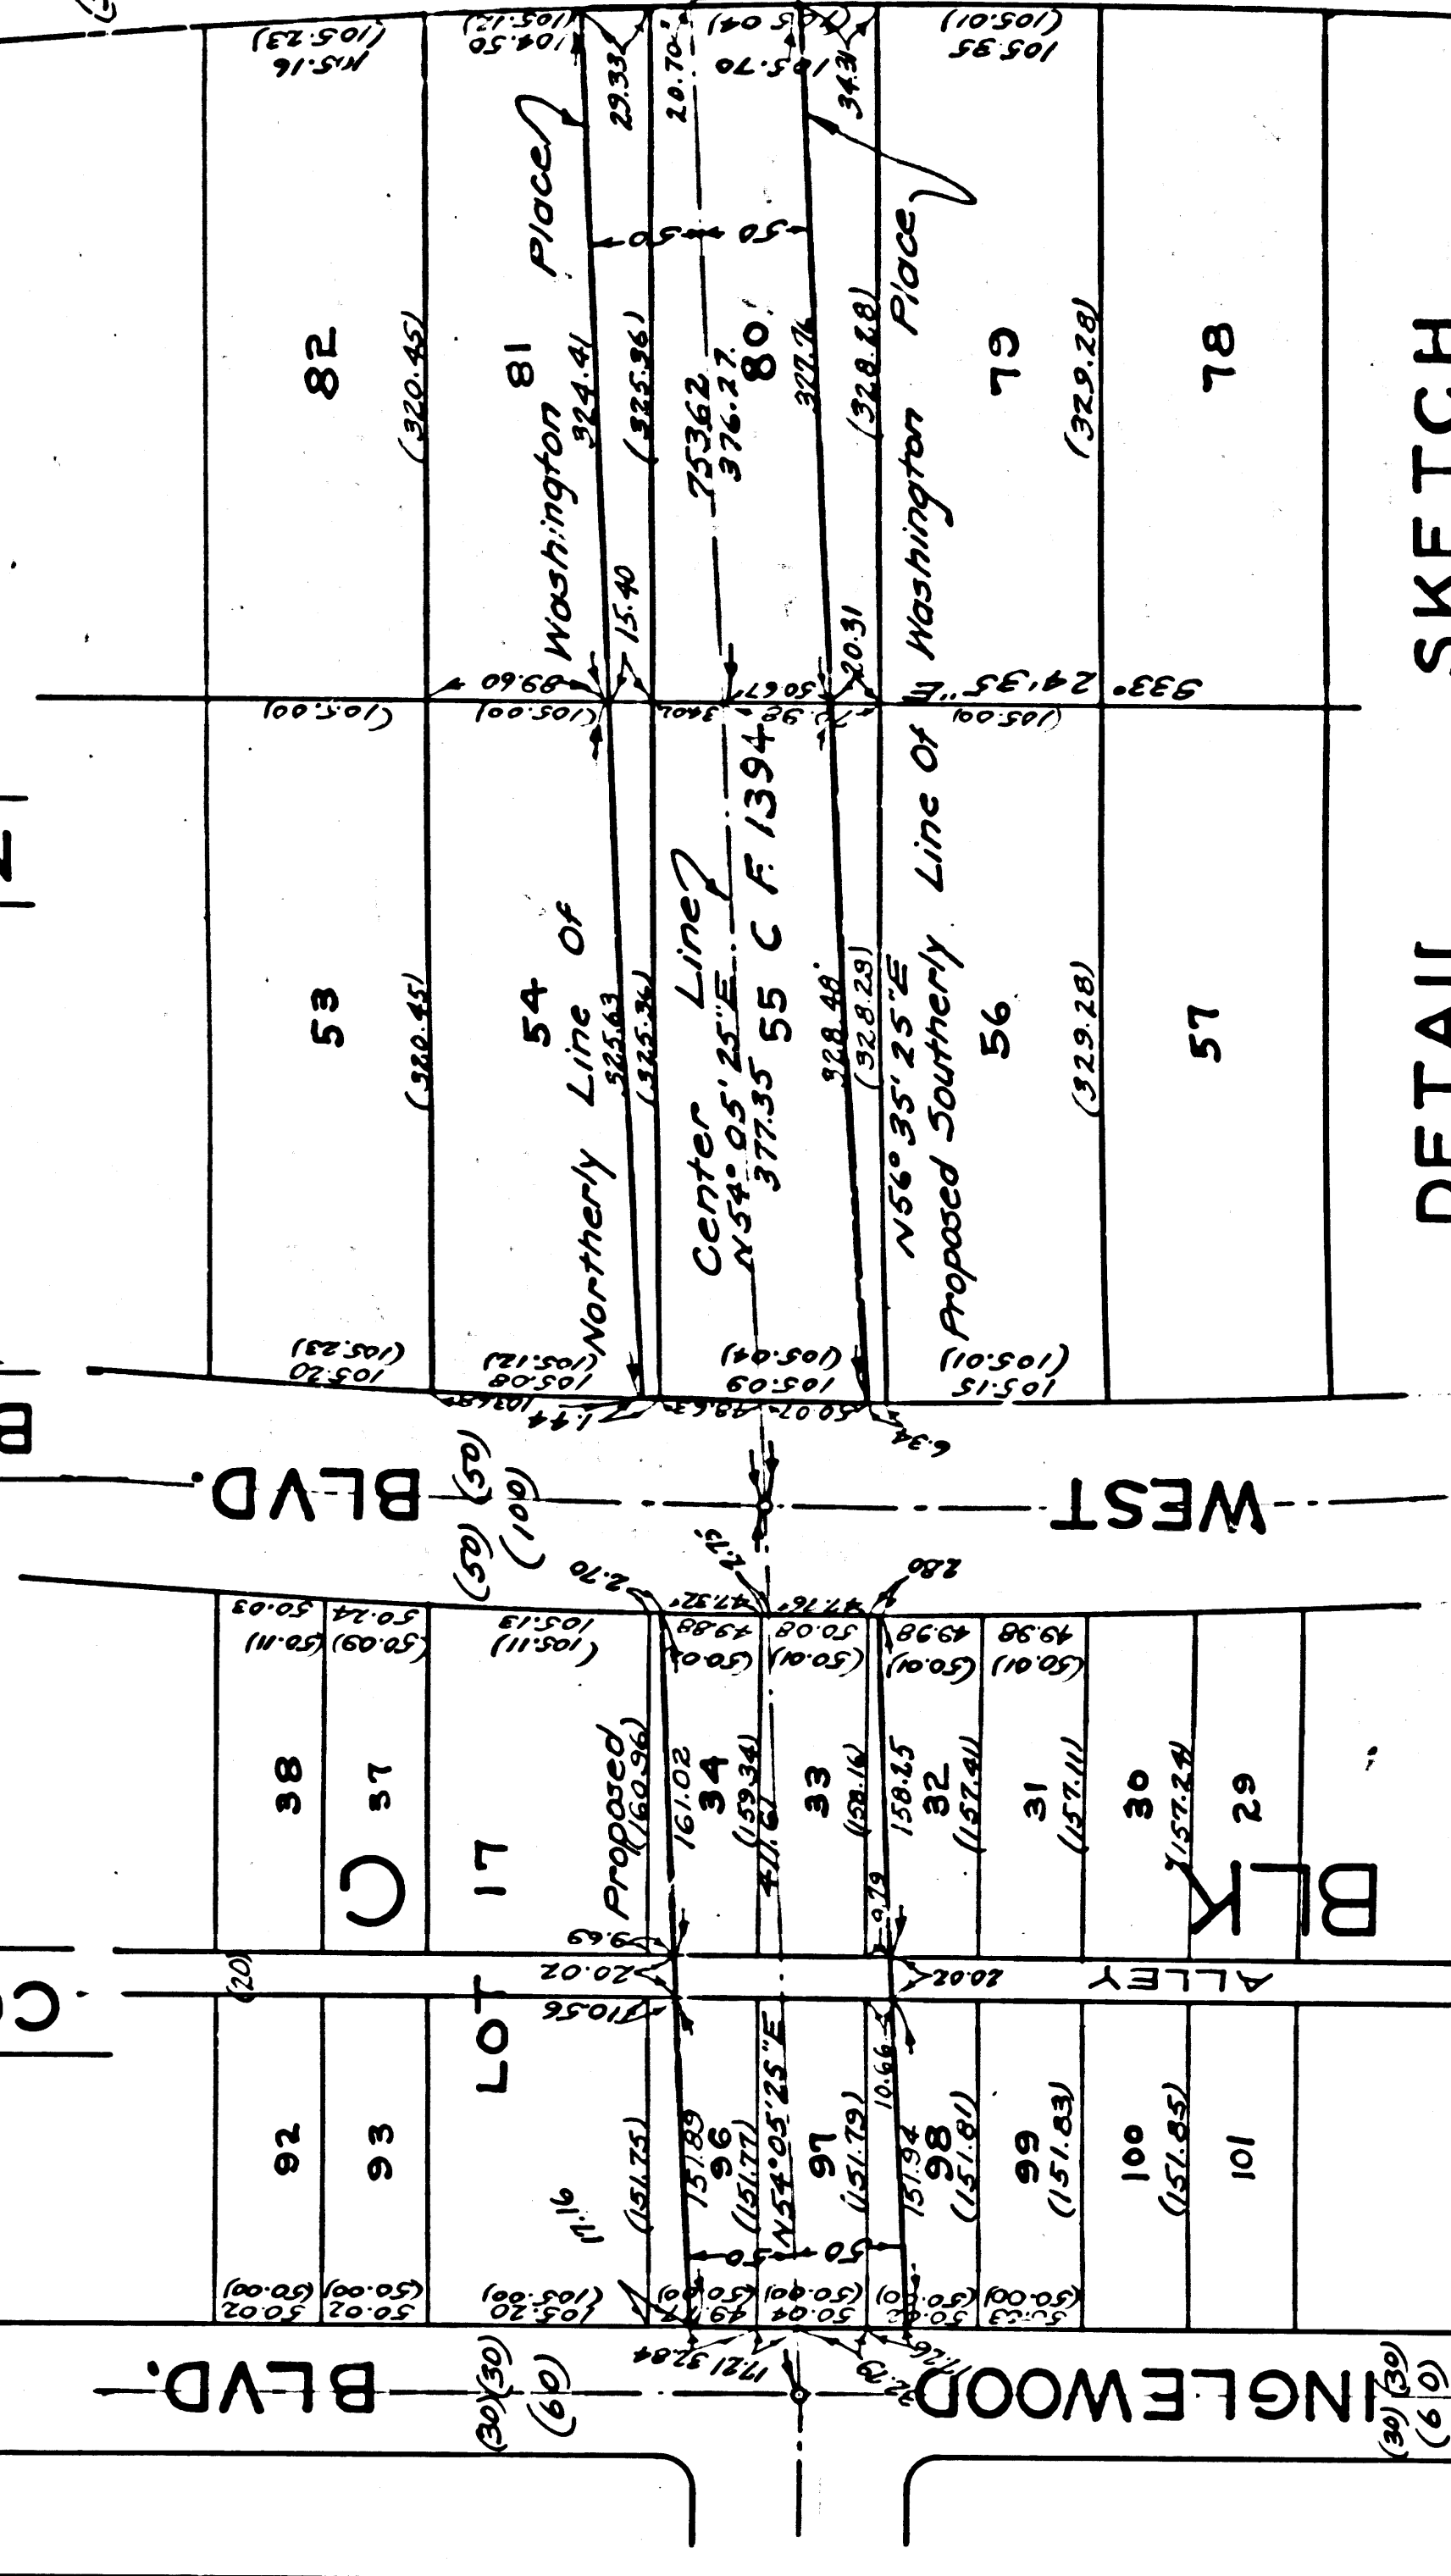


7919

-10

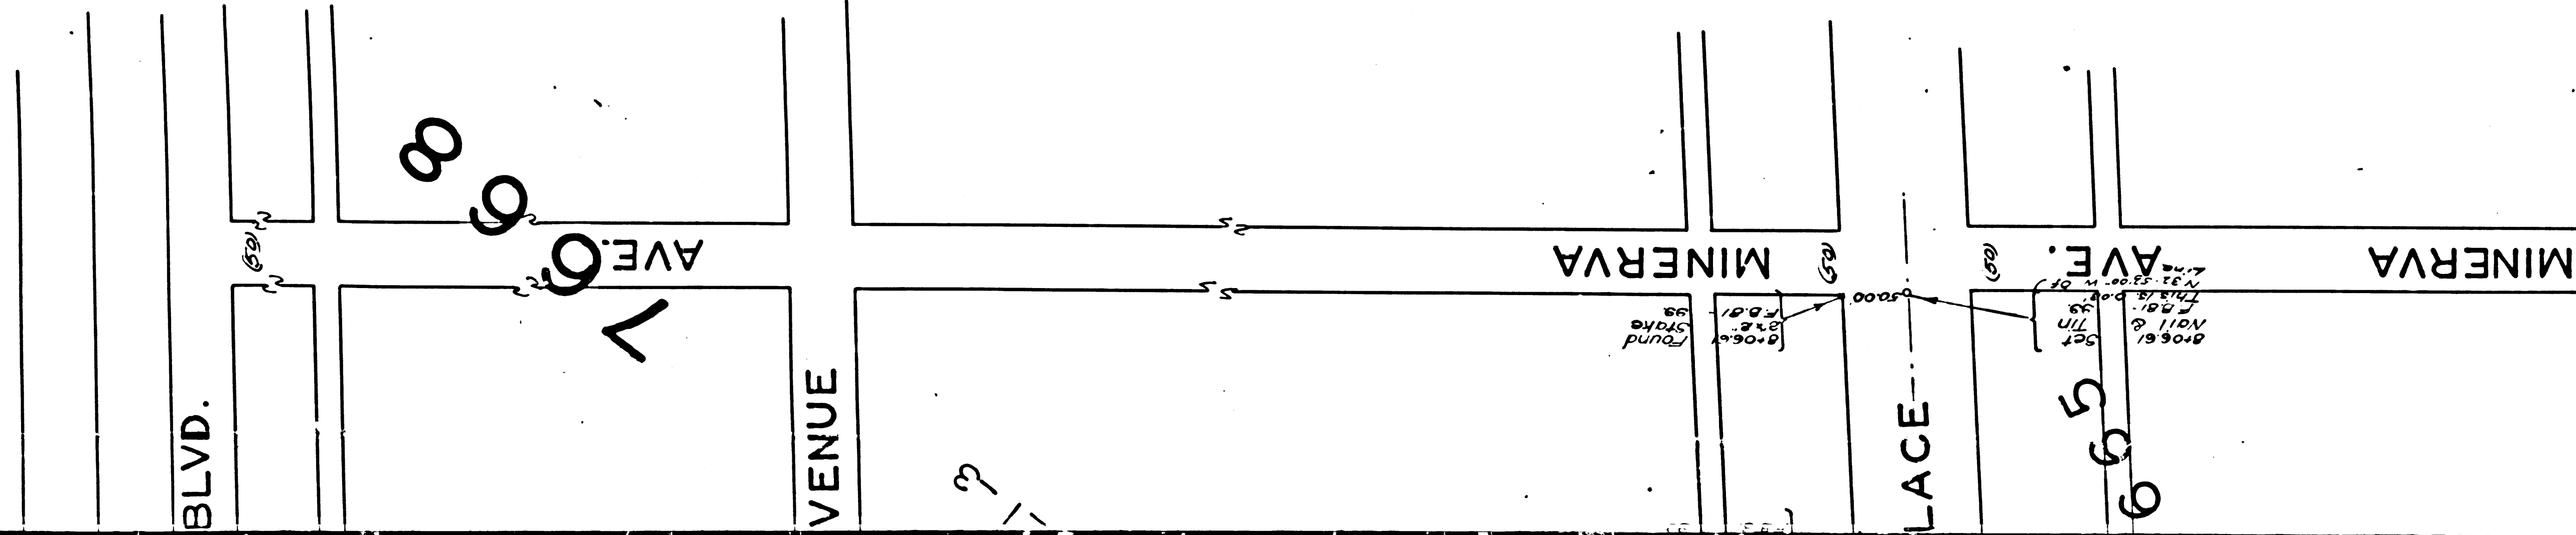

CS 8793 SHT. 1
A 4 OF A 4

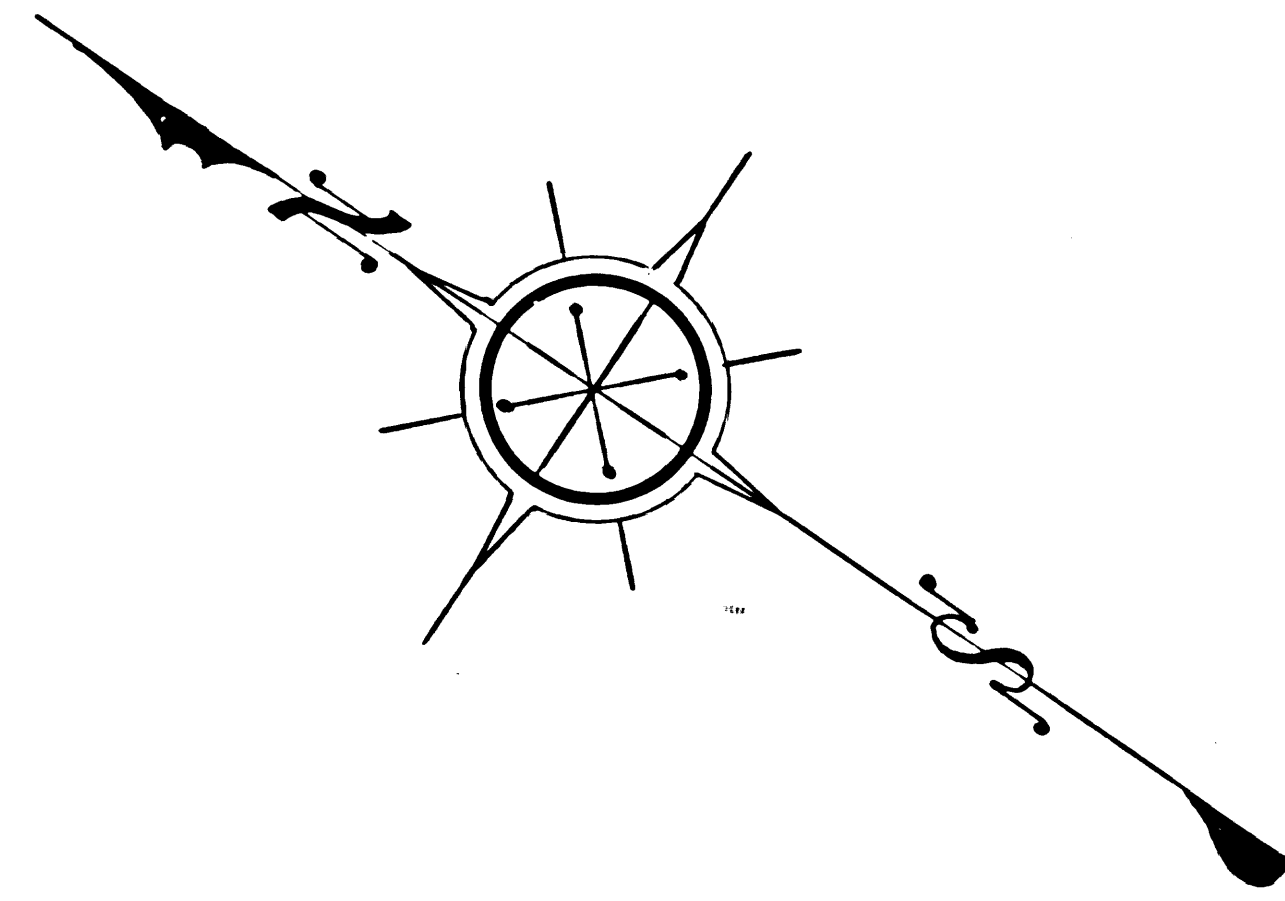

MAP
OF
WASHINGTON PLACE
FROM
WASHINGTON BOULEVARD
TO
McLAUGHLIN AVENUE

COUNTY SURVEYORS MAP NO. 8793
SHEET OF 2 SHEETS
SCALE: 1 INCH = 100 FEET

J.E. ROCKHOLD COUNTY SURVEYOR
SURVEYED MAY 1925

Surveyed Under Instructions Of The Board Of Supervisors For Order Dated April 13, 1925. Bearings Based On The Existing Washington Boulevard As Shown On CS 1586.

Field Work By W.M. Holmes
Office Work By E.J. Brook
Checked By K.R. McPherson

SH-21

DETAIL SKETCH

SCALE: 1" = 100 FEET.
Showing Intersections Of Washington Place
No. 3472. Figures Given In Parentheses Are
Record Distances And On Lots Fronting On
East And West Boulevards Are Measured On
The Inside Of Sidewalk. On East And West
Record Distances Were Used In Computations.