



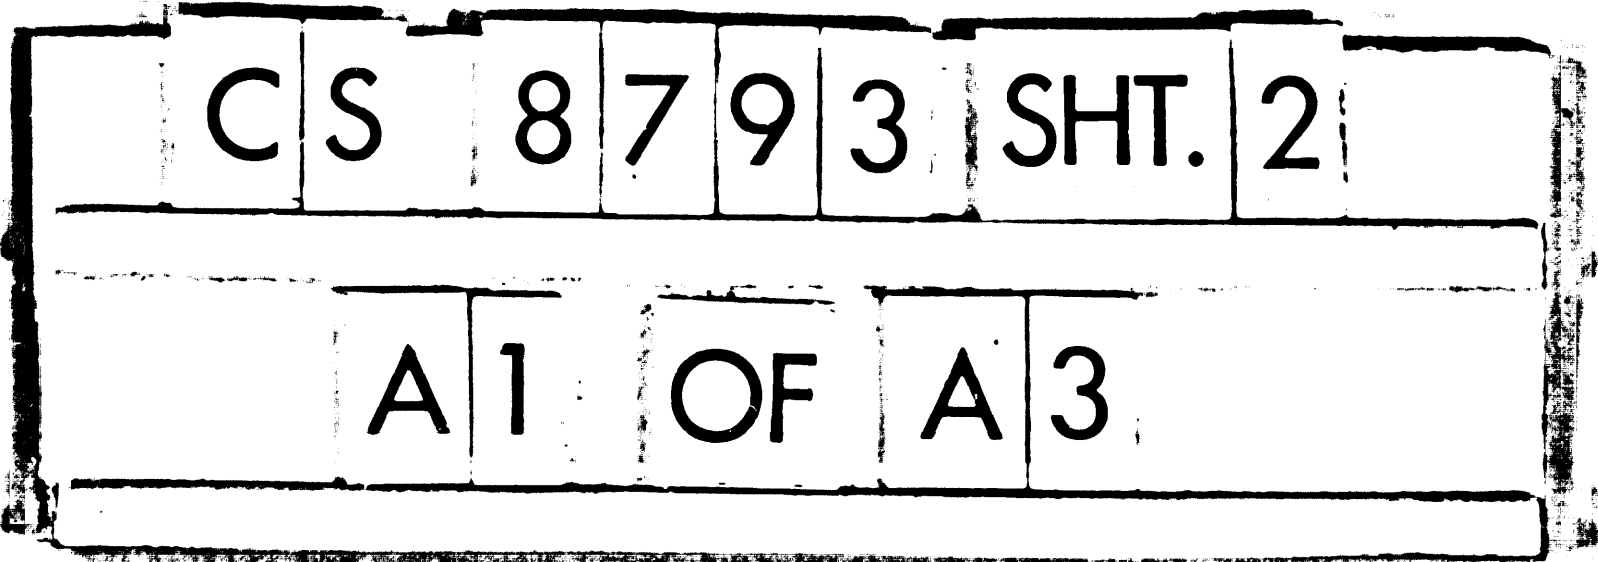

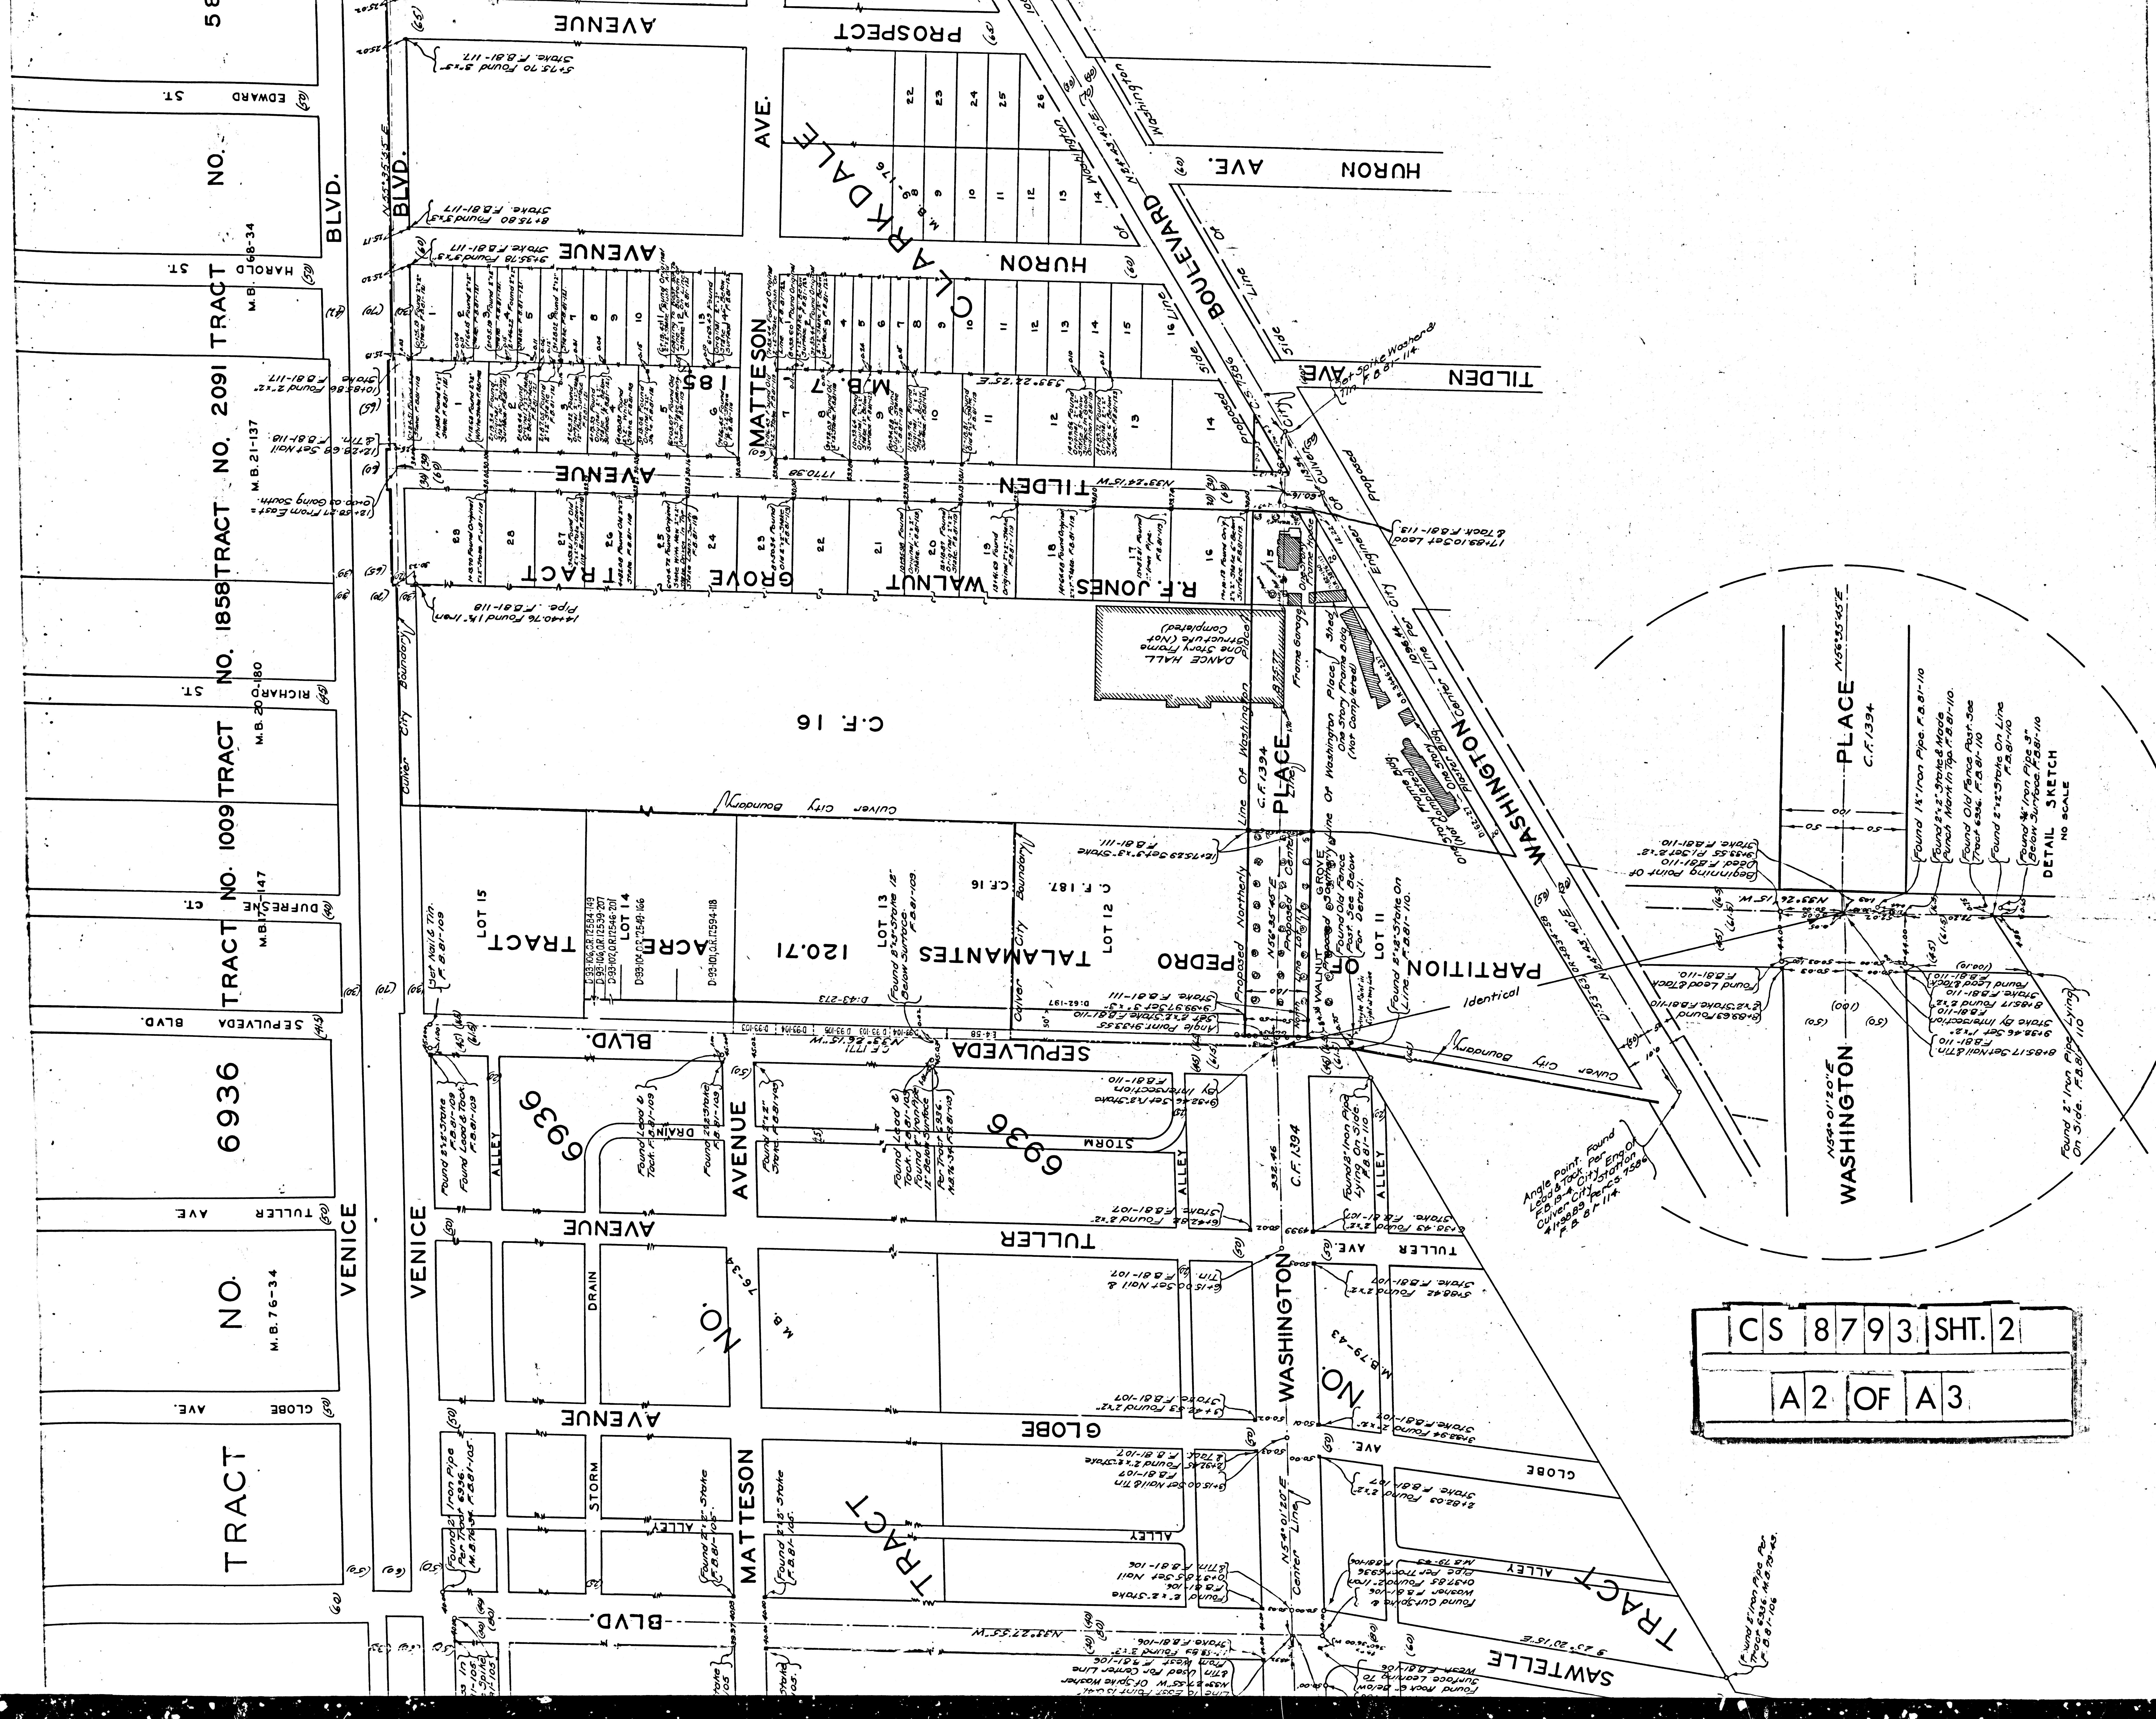

NO.

5848

EDWARD ST.

VD.

BLVD.

1502

1502

AVENUE


AVE.

DALE

PROSPECT

PROSPECT

22

23

24

25

26








































































HURON AVE.

AVENUE







































MAP OF

WASHINGTON PLACE

FROM

MCLAUGHLIN AVENUE

TO

WASHINGTON BOULEVARD

COUNTY SURVEYORS MAP NO. 8793

SHEET 2 OF 2 SHEETS

SCALE: 1 INCH = 100 FEET

J. E. ROCKHOLD COUNTY SURVEYOR

SURVEYED SEPT. 1925

Surveyed Under Instructions Of The Board Of Supervisors
Recorded April 13, 1925, Bearings
Based On The Bearing Of Washington Boulevard
As Shown On C.S. 1556.

Field Work By ET. Mantley & W. H. Holmes
Checked By K. R. McPherson
Sht. 21

CS 8793 SHT. 2
A3 OF A3

