


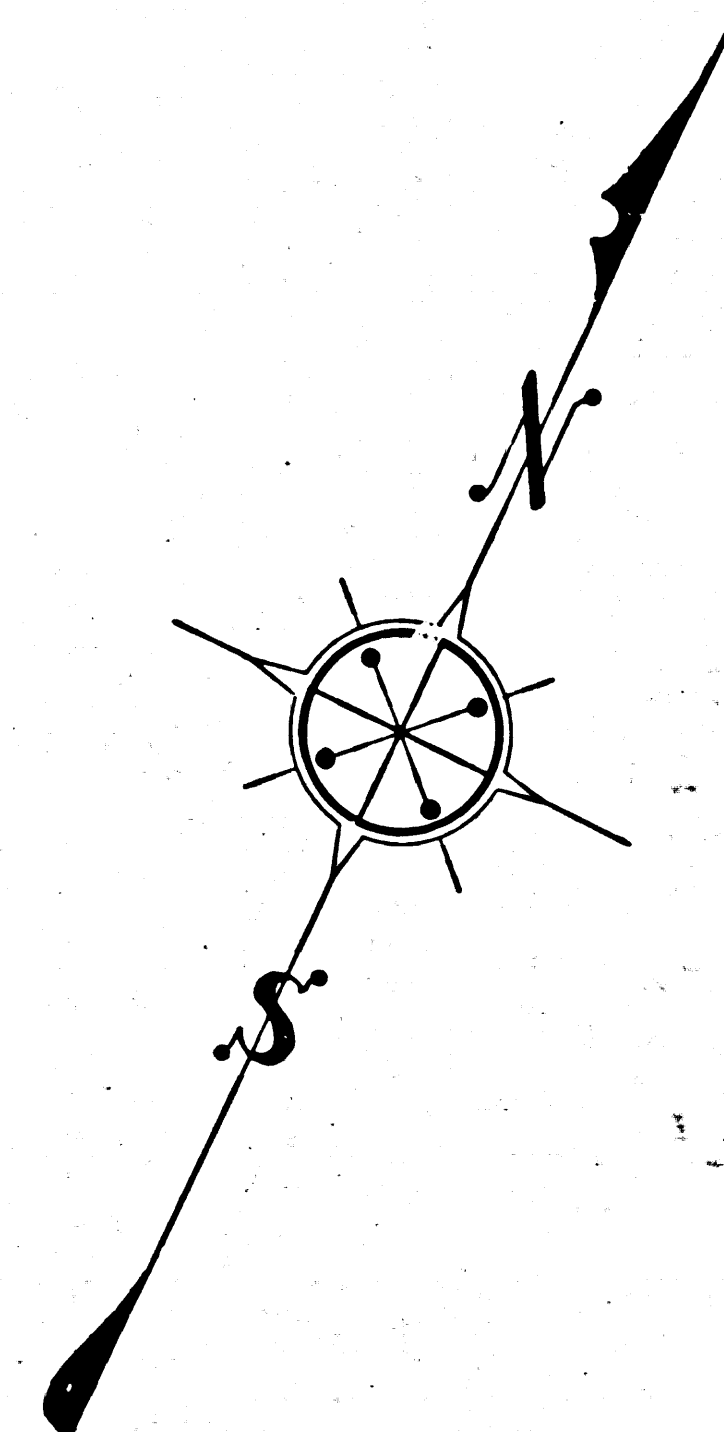


MAP OF
SOLEDAD CANYON ROAD
FROM
SAND CANYON ROAD
TO
N.E.1/4 SECTION 18 T.4N. R.14W. S.B.M.
COUNTY SURVEYORS MAP NO. 8794
SCALE - 1 INCH = 100 FT.

WORK ORDER NO. 325
J.E. ROCKHOLD - COUNTY SURVEYOR
SURVEYED - JAN 1925 - DEC. 1931
SURVEYED UNDER INSTRUCTIONS OF THE
BOARD OF SUPERVISORS PER ORDER DATED
APRIL 28, 1924
BEARINGS ARE BASED ON SOLAR
OBSERVATION PER F.B. 100-154
F.B. 100-32 TO 53, 151; F.B. 245-117; F.B. 446, 93, 95, 138

FIELD WORK BY J.D. BOYER
E.A. ROSECRANS
OFFICE WORK BY J.D. PRICE
C.W. COX
CHECKED BY A.A. ROESER
Sht. 62-16

CS	8794
A4	OF A4

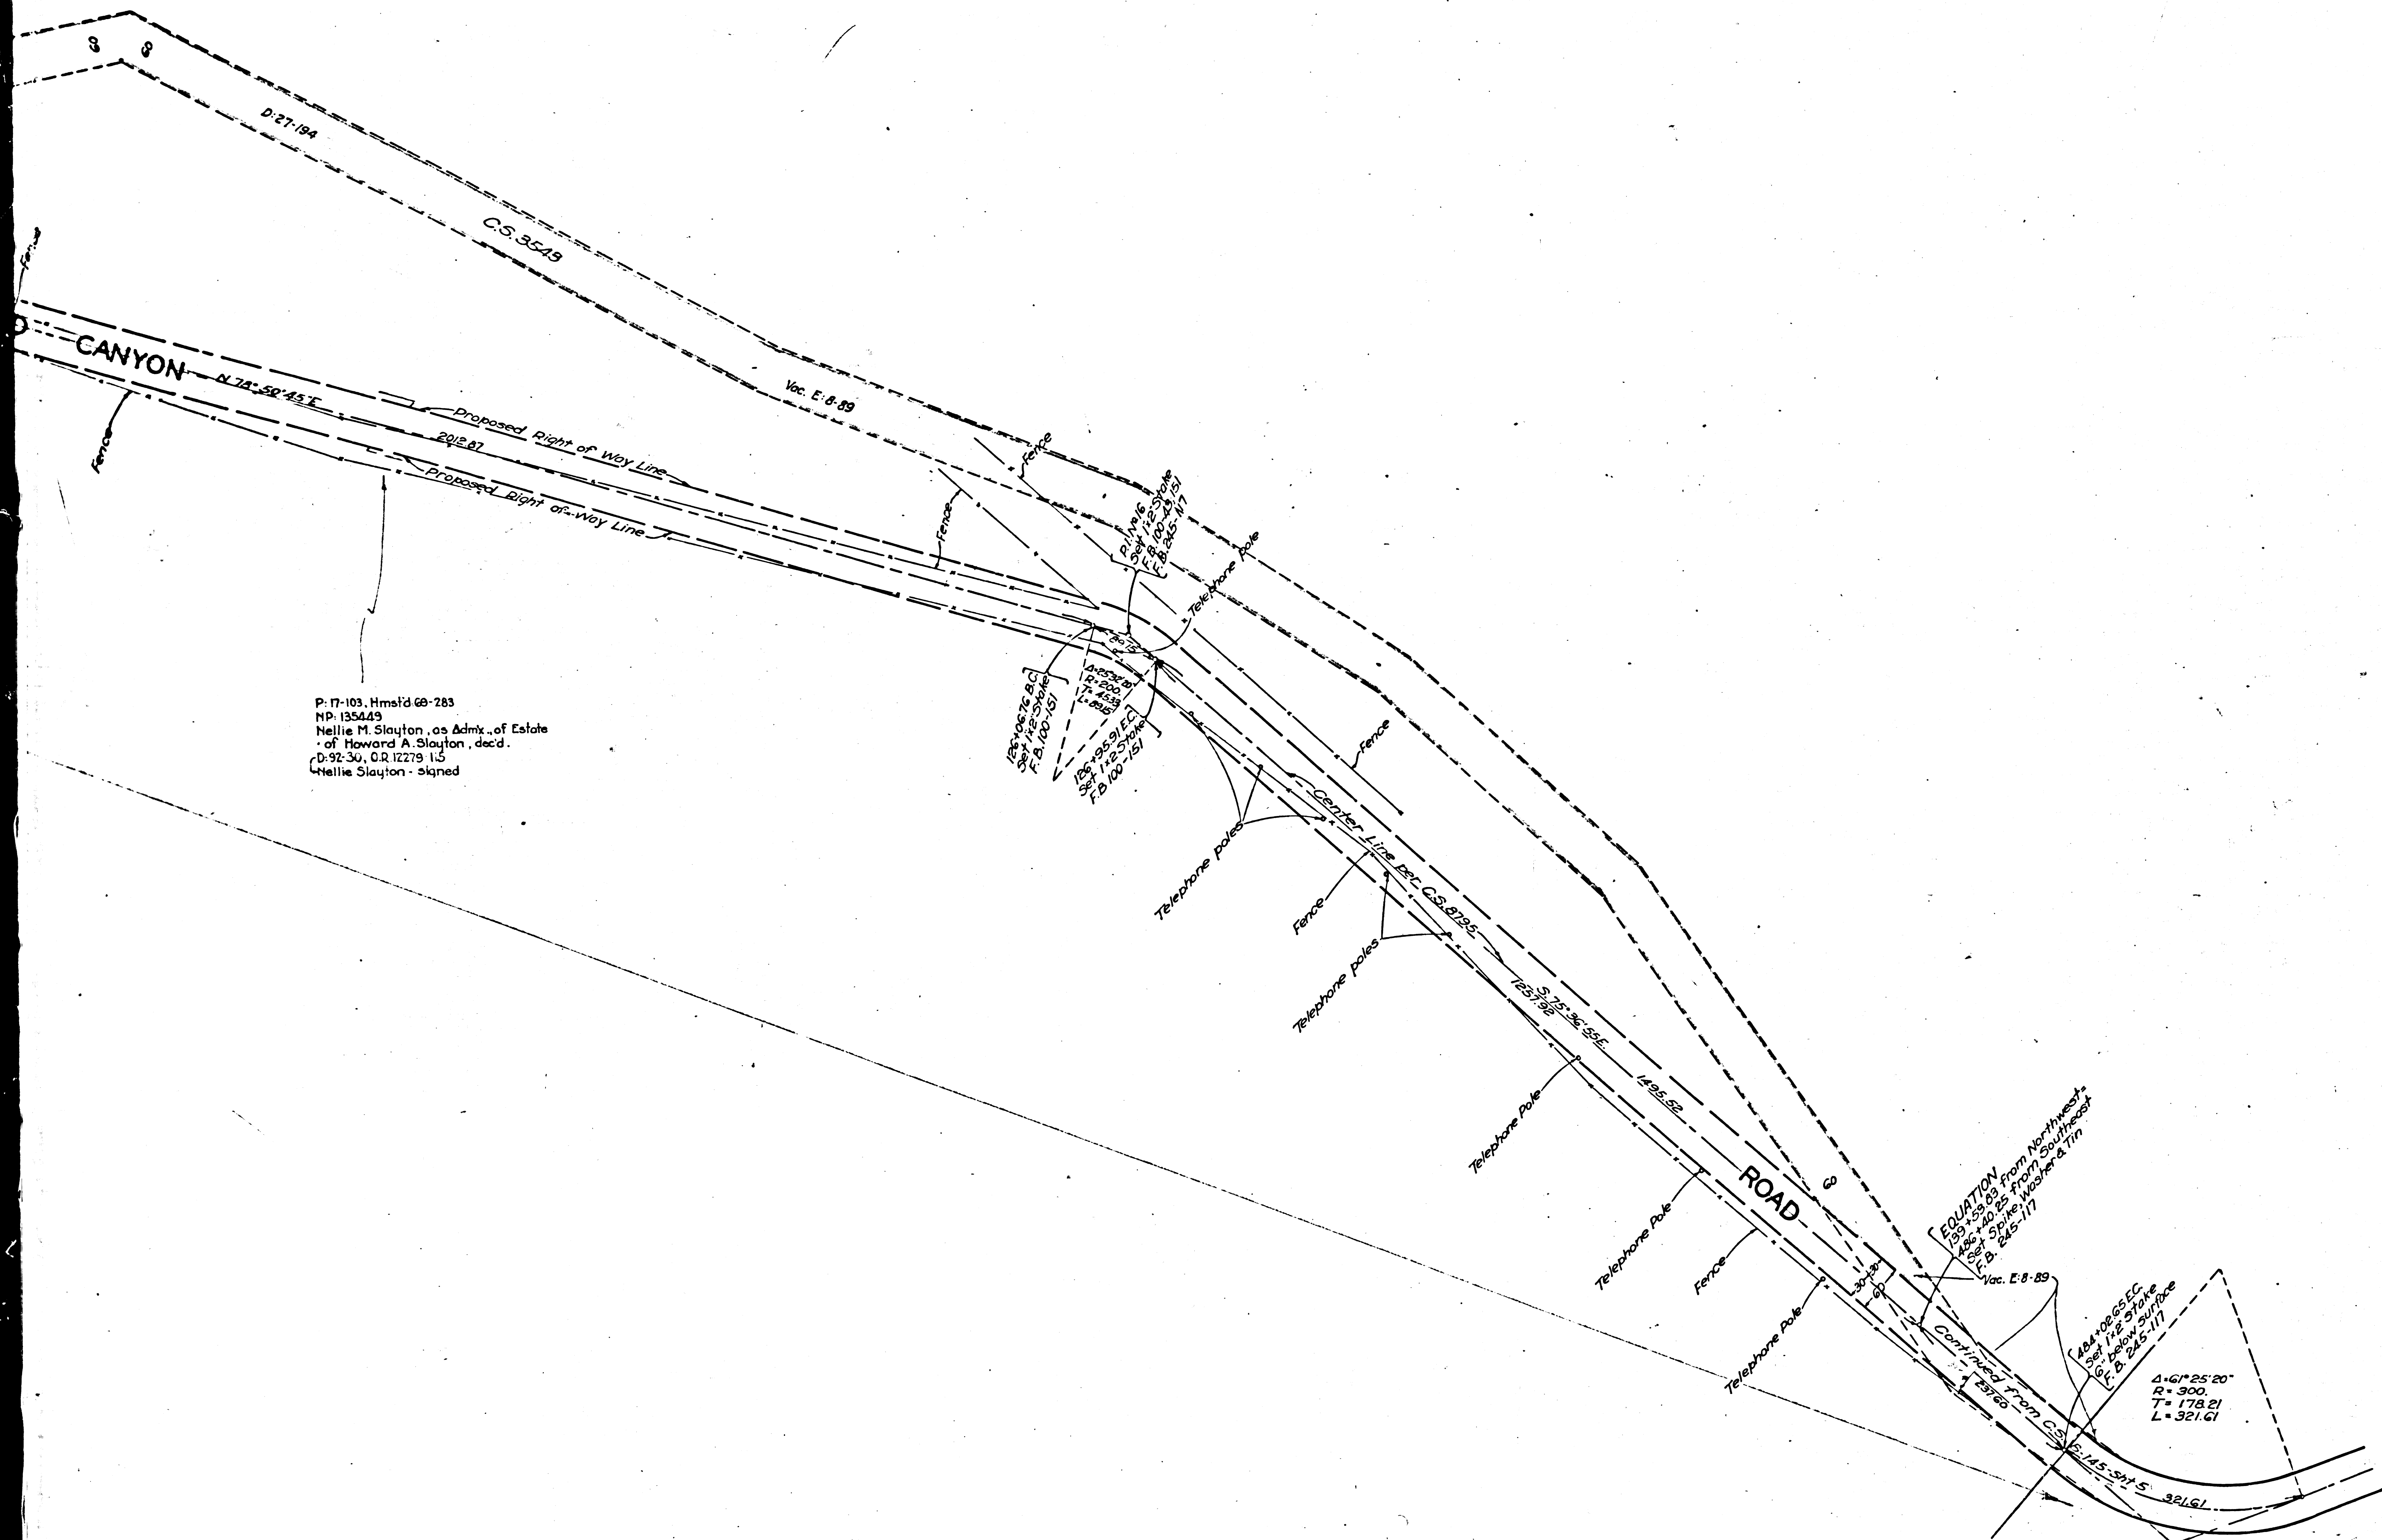

P. 17-103, Hmald 68-283
NP. 135449
Nellie M. Slayton, as Adm'r. of Estate
of Howard A. Slayton, decd.
D. 92-30, O.R. 12279 1/2
Nellie Slayton - signed

FOURTH
1/4 Sec. 18 T.4N. R.14W. S.B.M.
1/4 Sec. 18 T.4N. R.14W. S.B.M.
1/4 Sec. 18 T.4N. R.14W. S.B.M.
1/4 Sec. 18 T.4N. R.14W. S.B.M.

4.61° 25' 20"
R = 300
T = 178.21
L = 321.61