


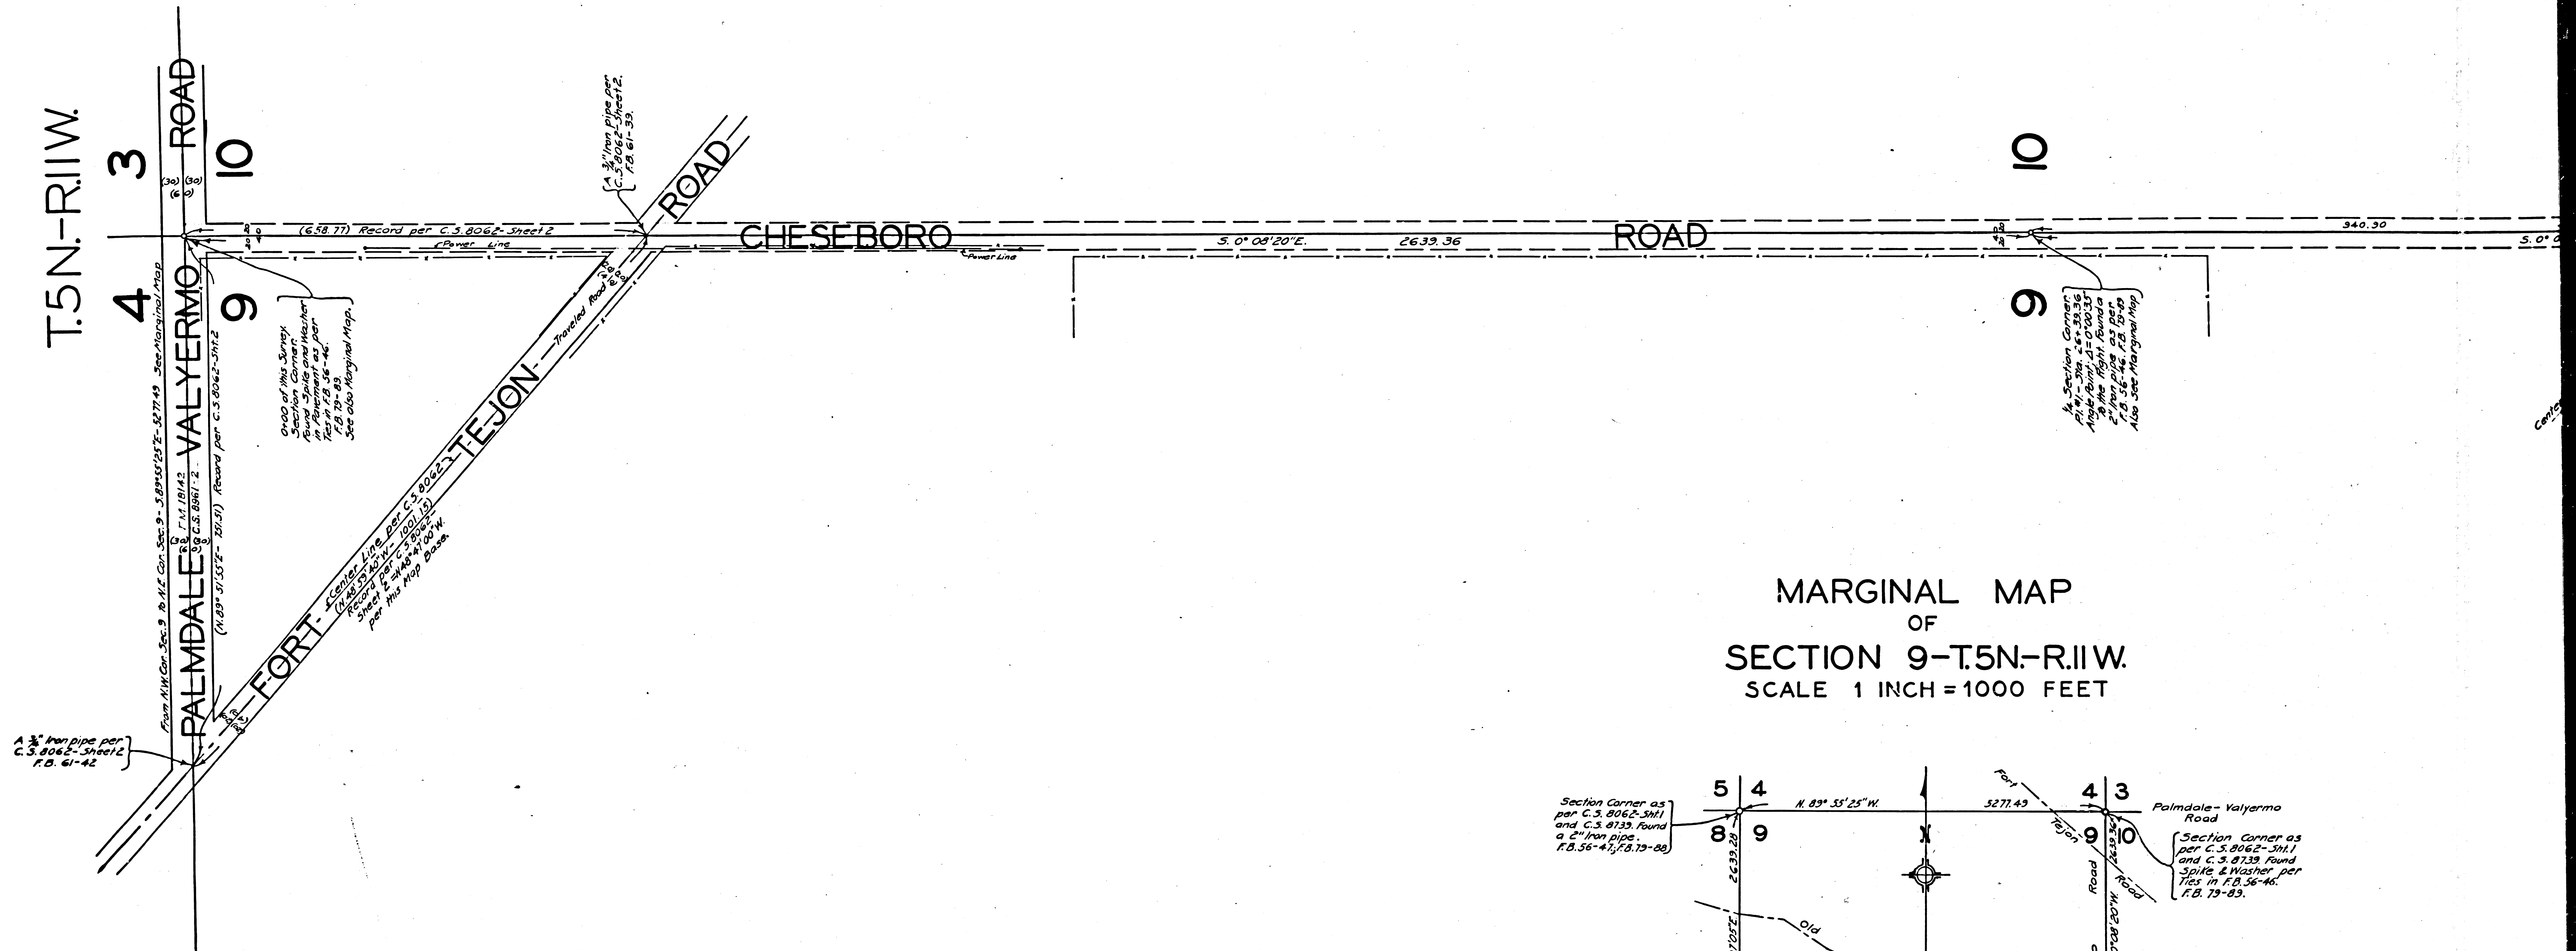


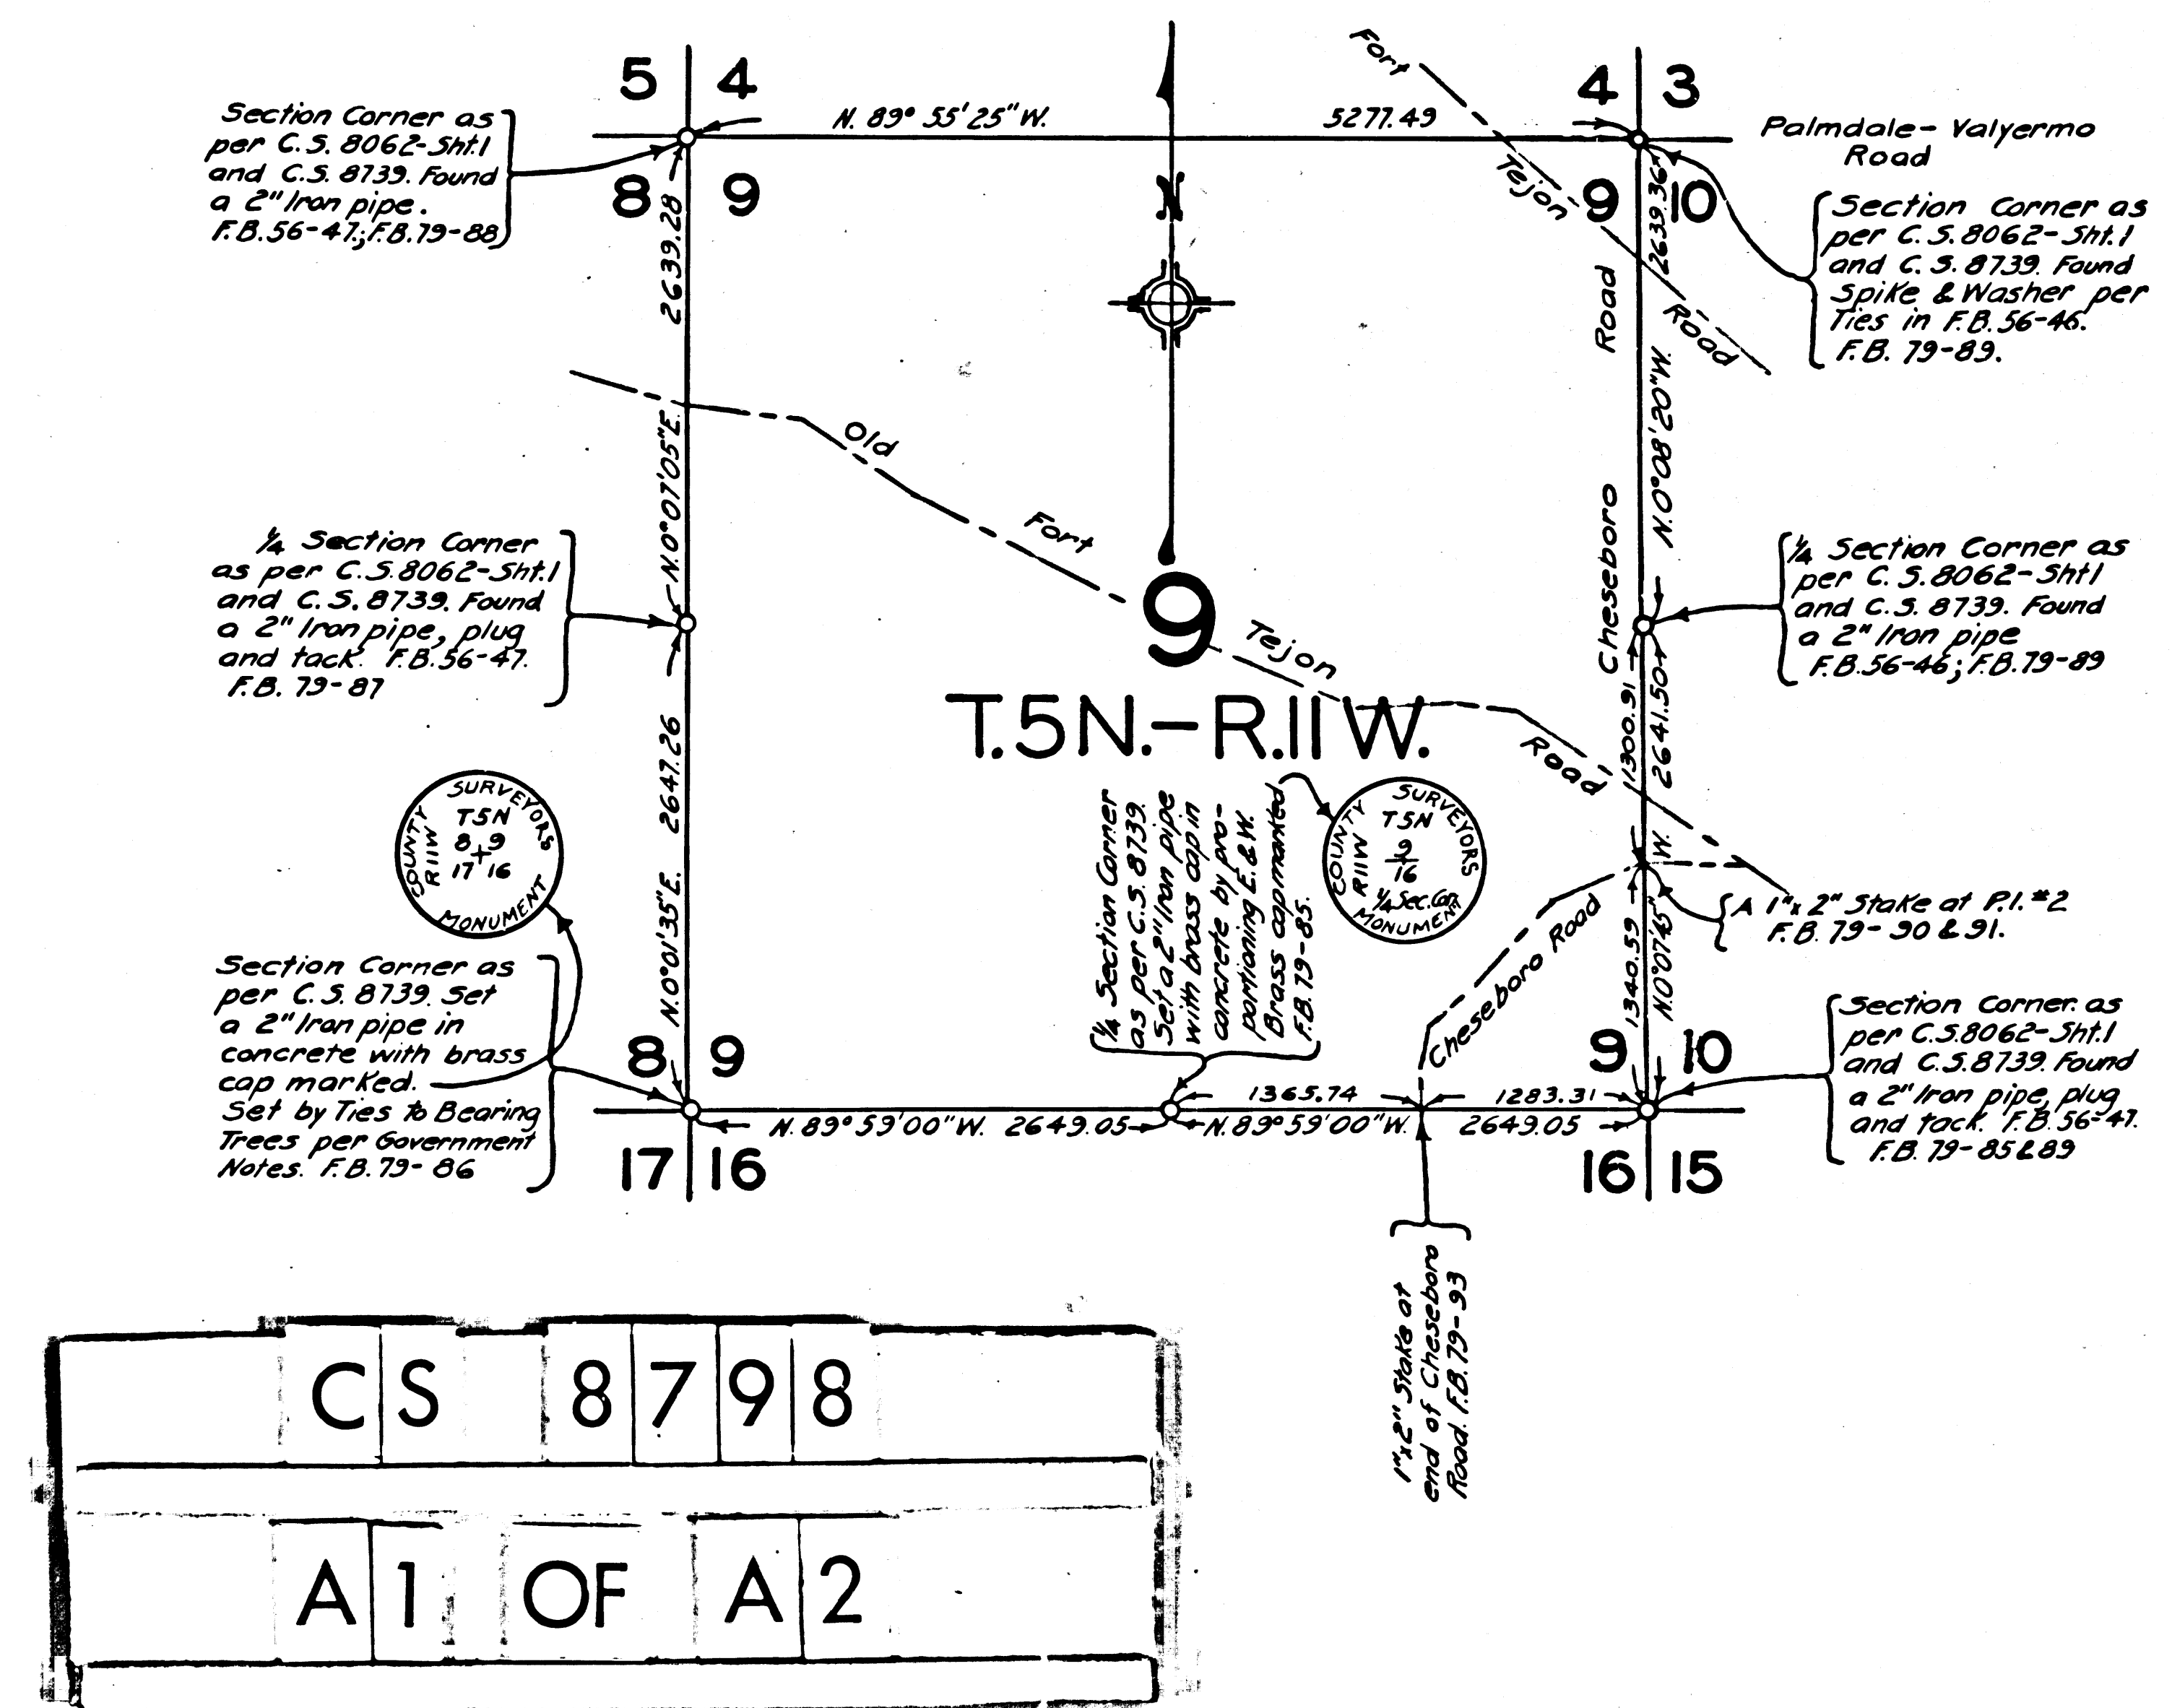

MARGINAL MAP
OF
SECTION 9-T.5N-R.11W.
SCALE 1 INCH = 1000 FEET

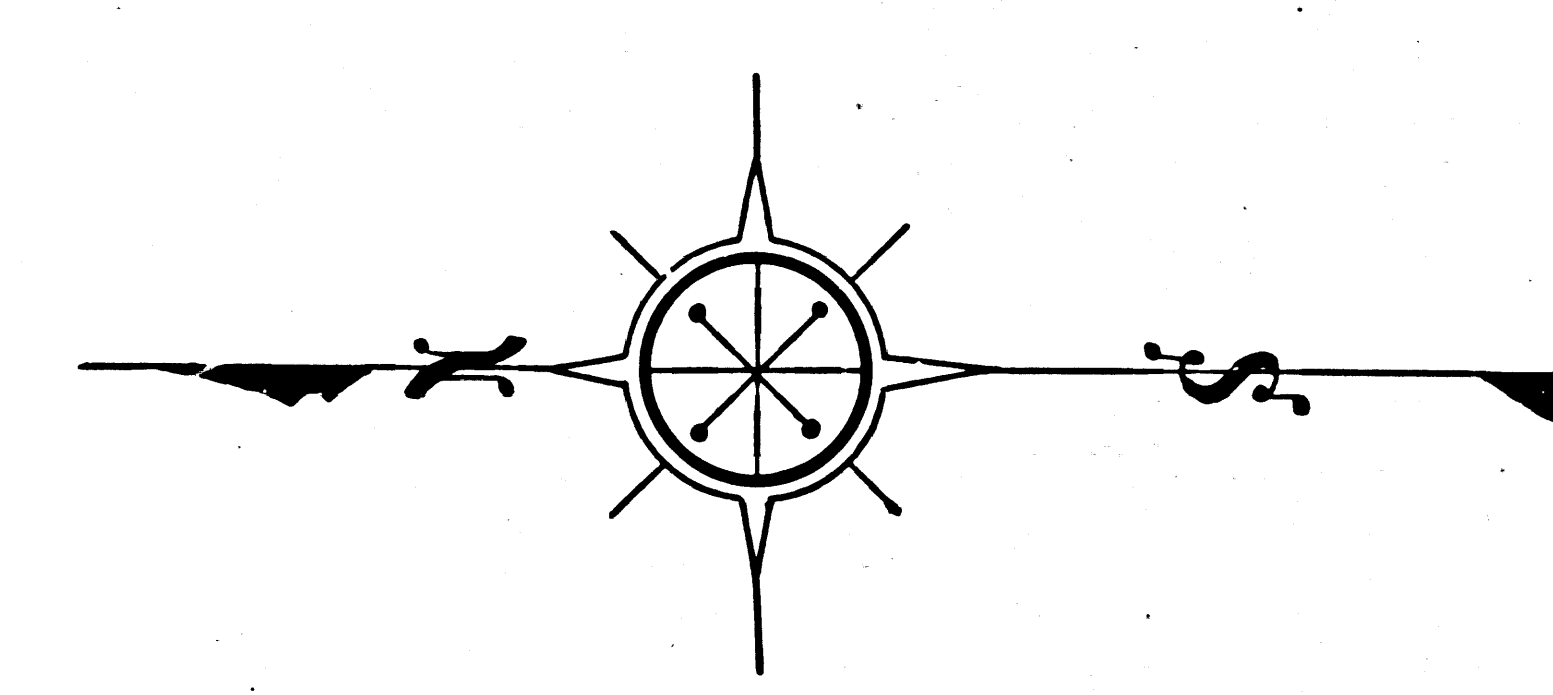

CS	8798
A1	OF A2

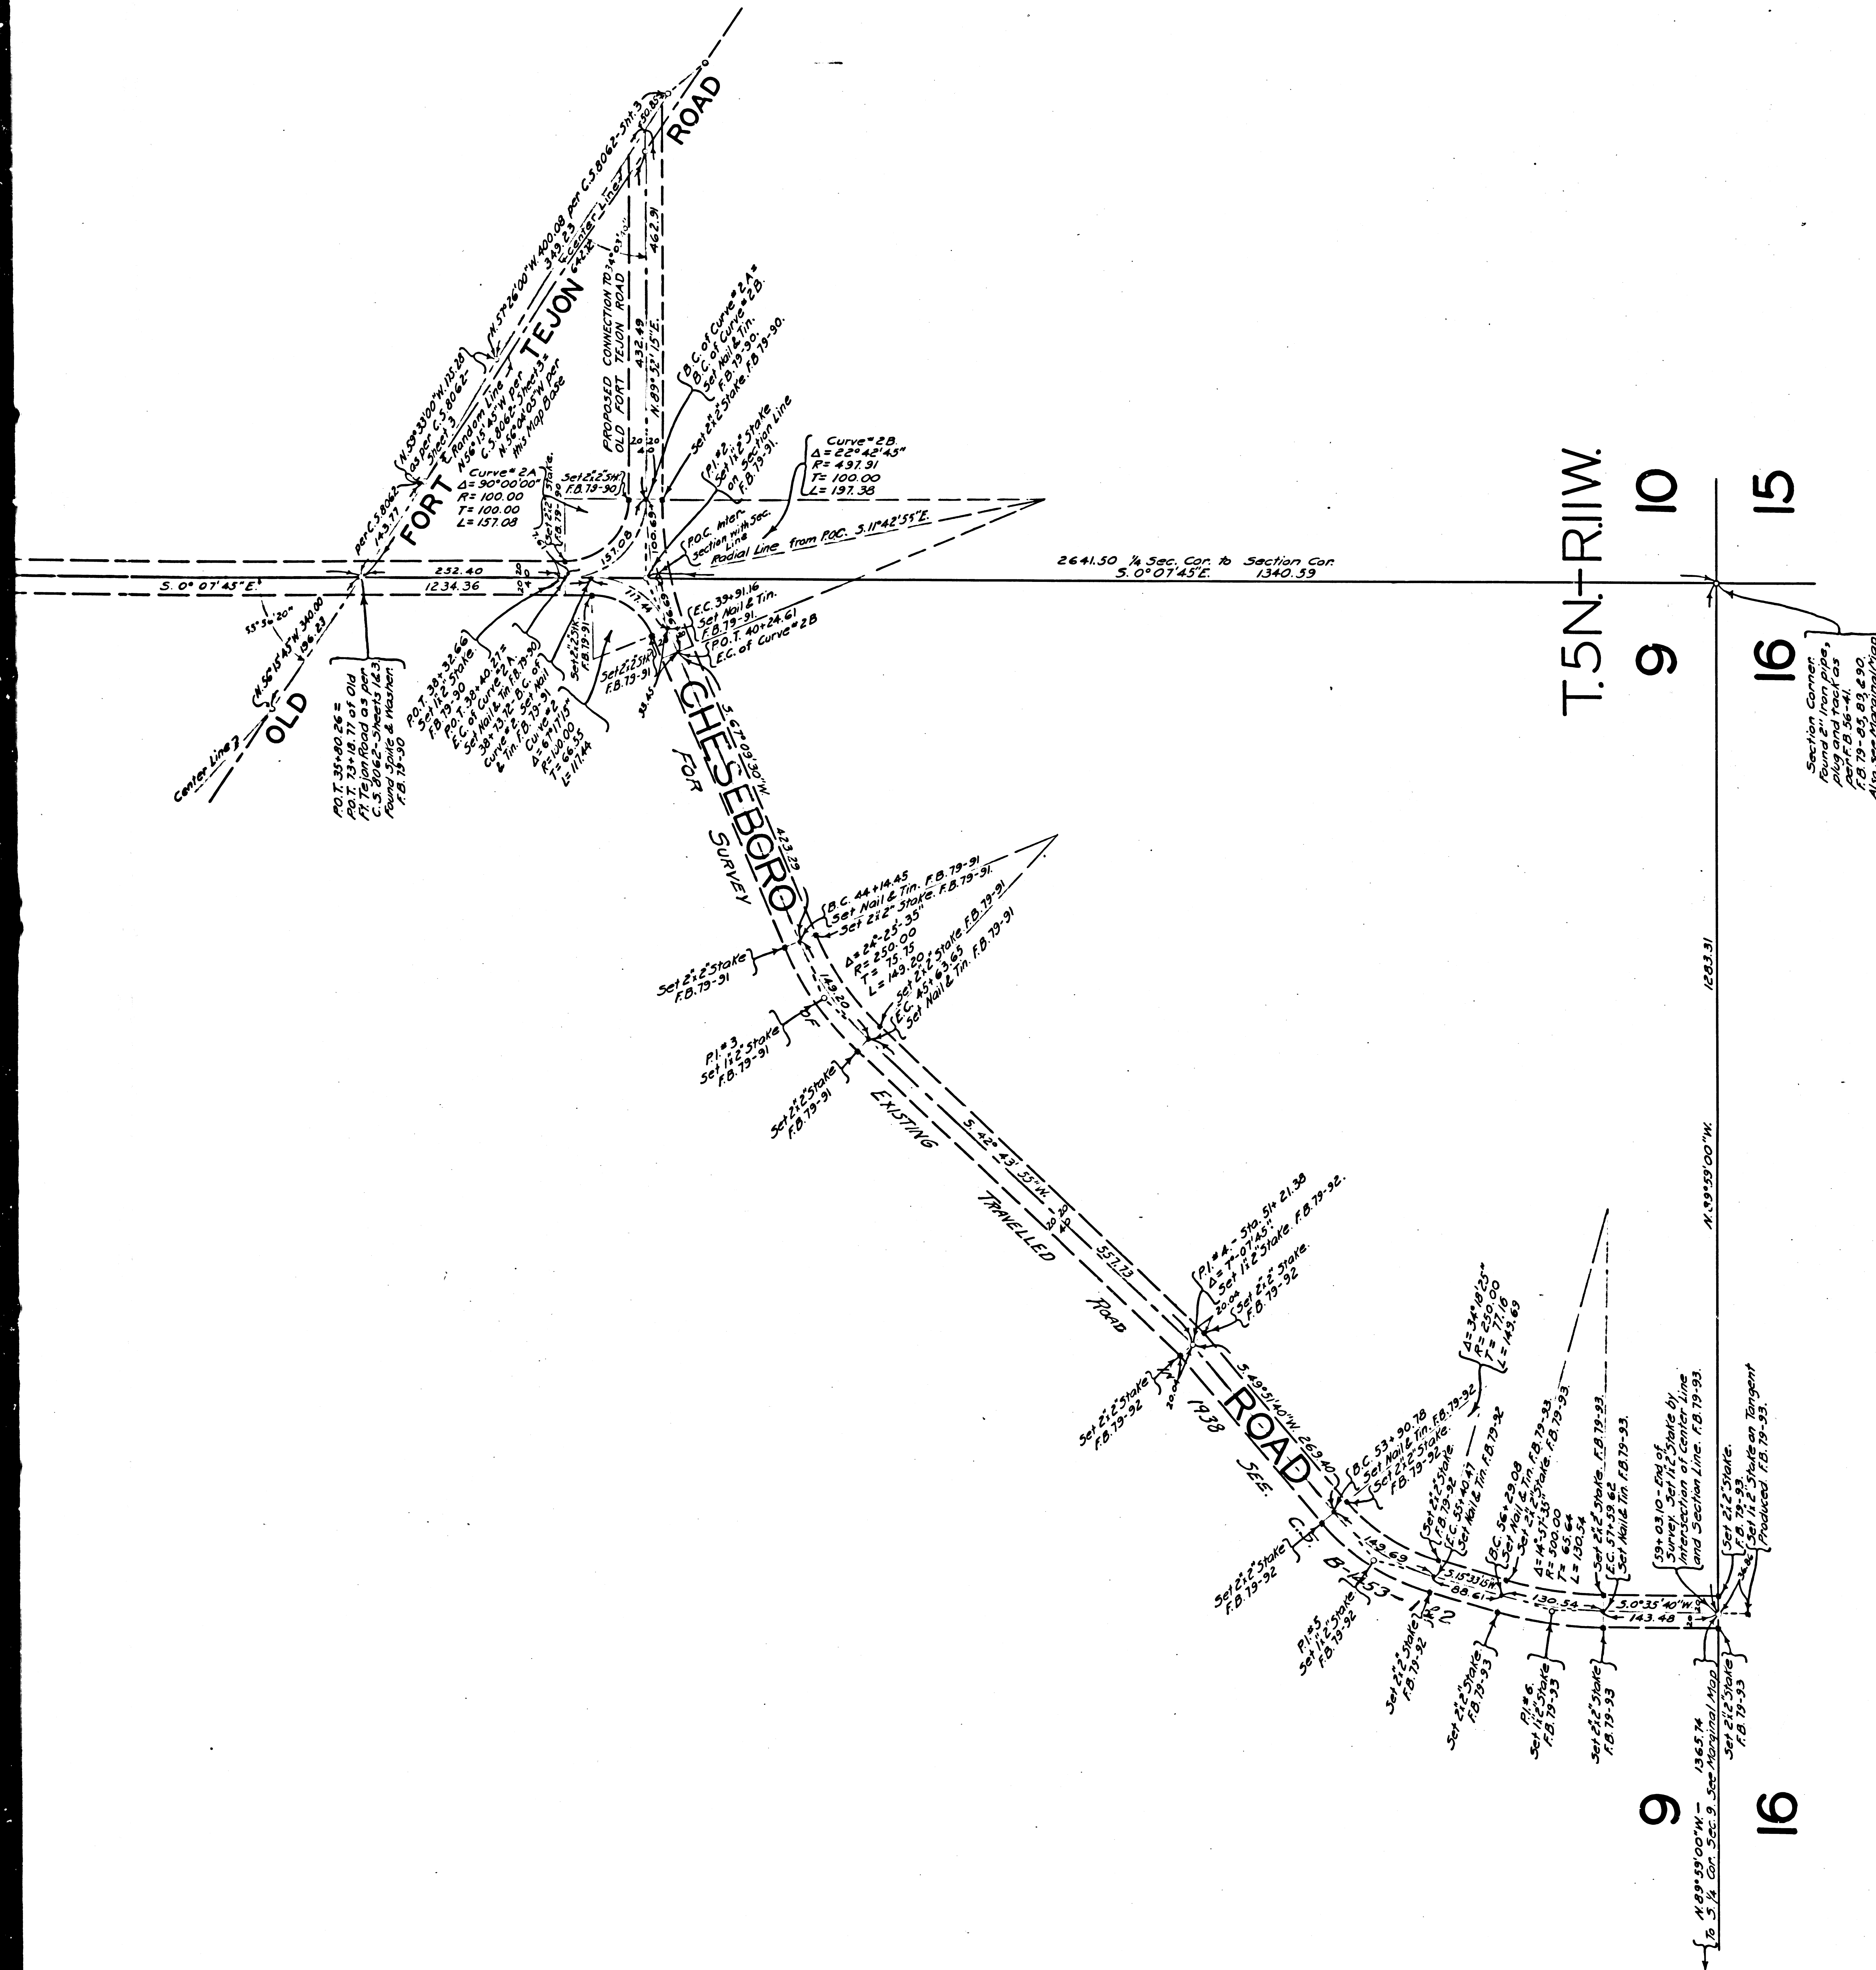

MAP OF
CHESEBORO ROAD
 IN SECTION 9-T.5N-R.11W.
 COUNTY SURVEYORS MAP NO. 8798
 SCALE 1 INCH = 100 FEET
 J.E. ROCKHOLD COUNTY SURVEYOR
 SURVEYED JUNE 1925
 BEARINGS BASED ON BEARING OF EAST LINE OF SECTION
 9-T.5N-R.11W AS SHOWN ON C.S. 8739
 FIELD WORK BY E.A. ROSEGRANS
 OFFICE WORK BY K.R. MSPHERSON
 CHECKED BY H.U.M. HIGGINS.

Sht. 65

CS	8798
A2	OF A2