




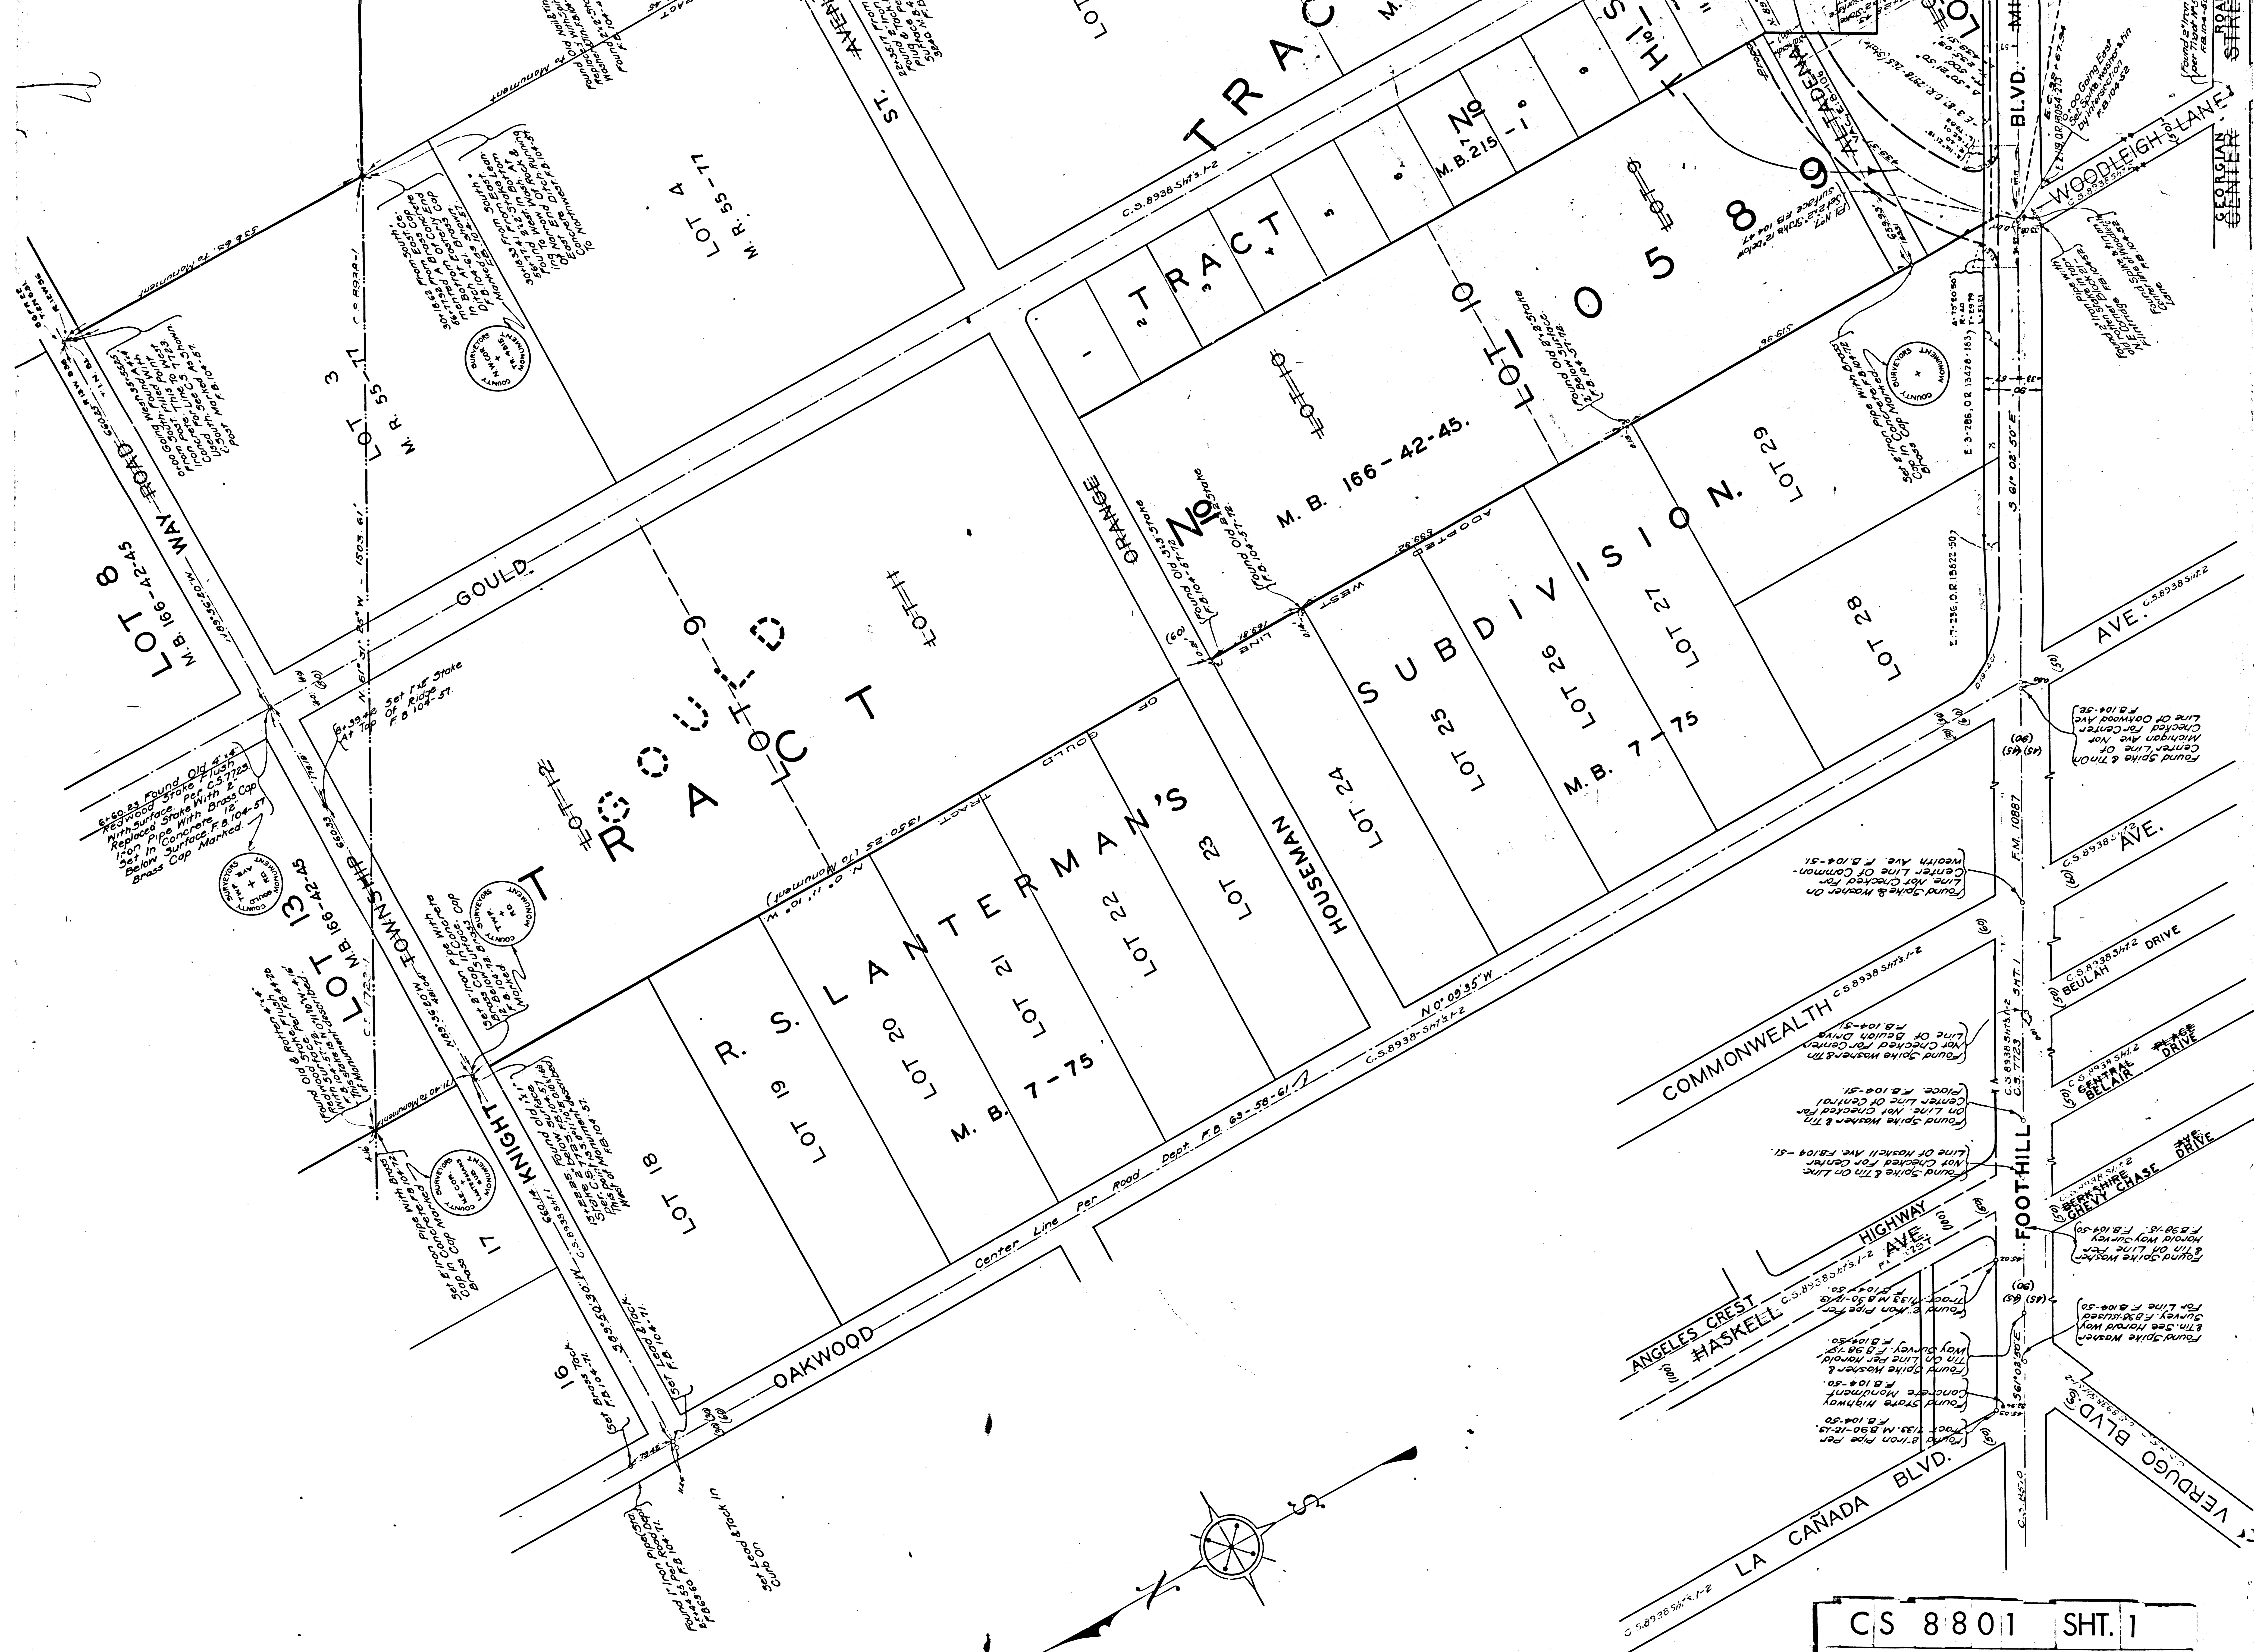


CS 8801 SHT. 1
A1 OF A6

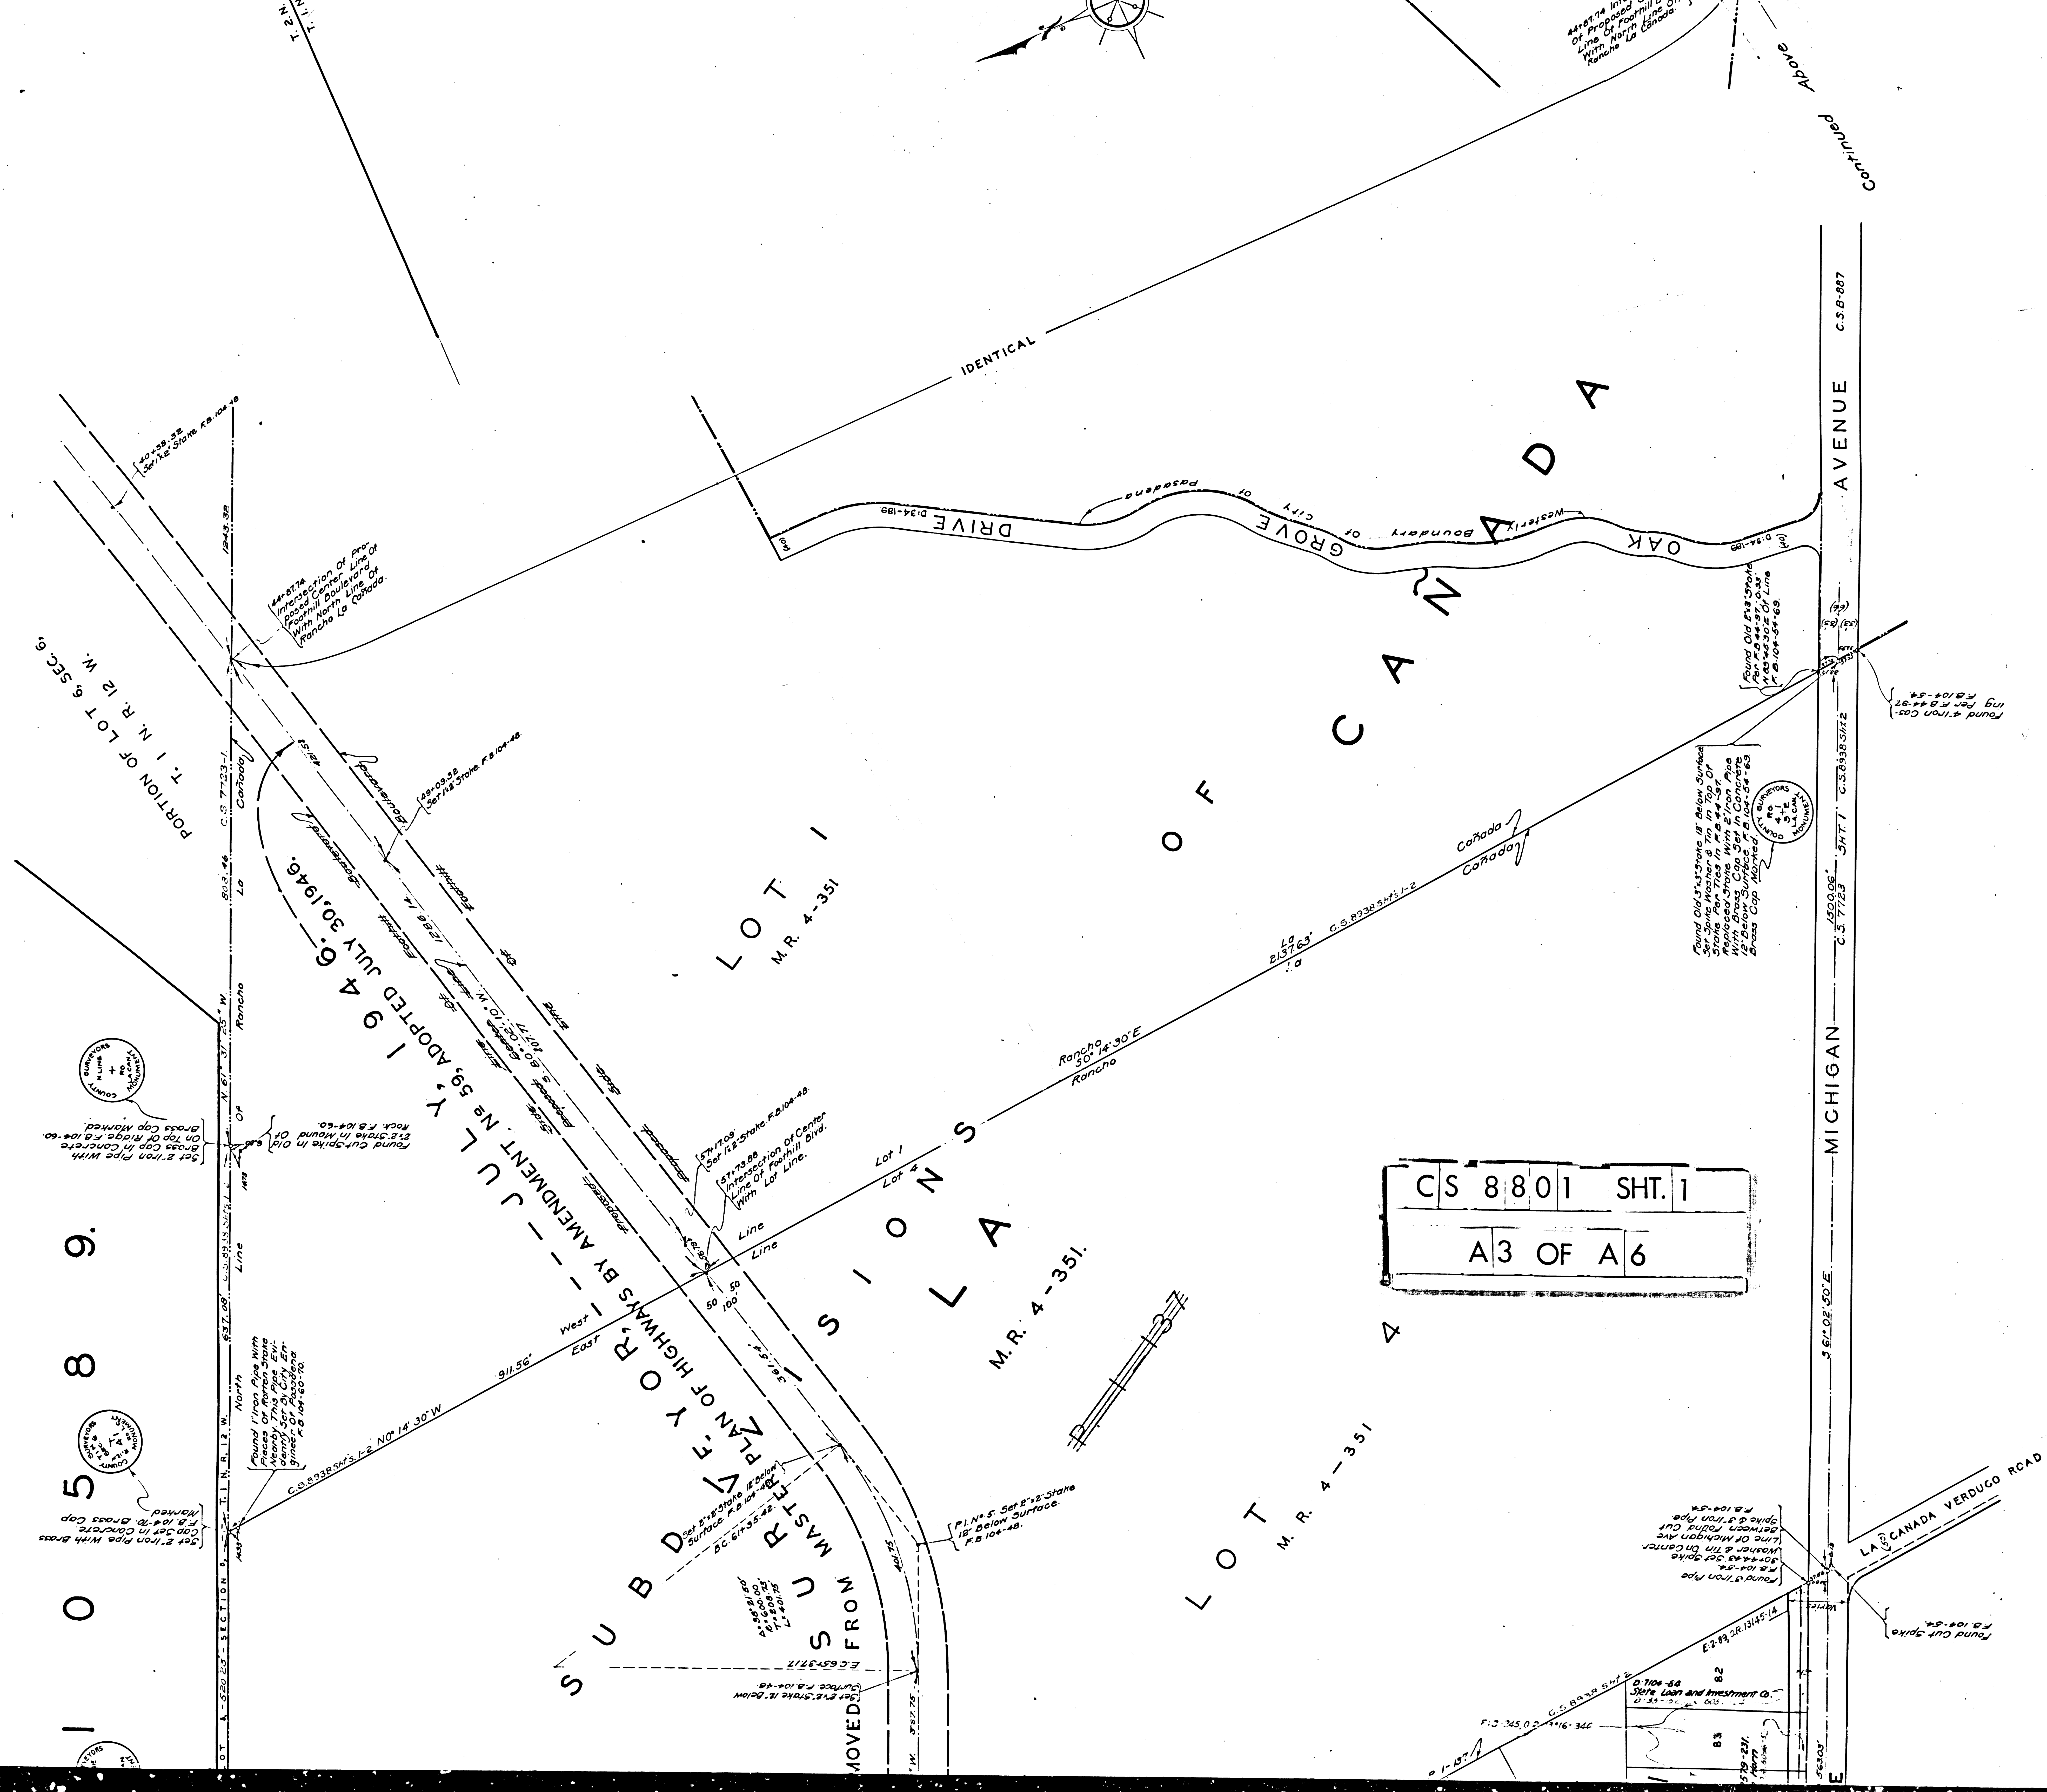

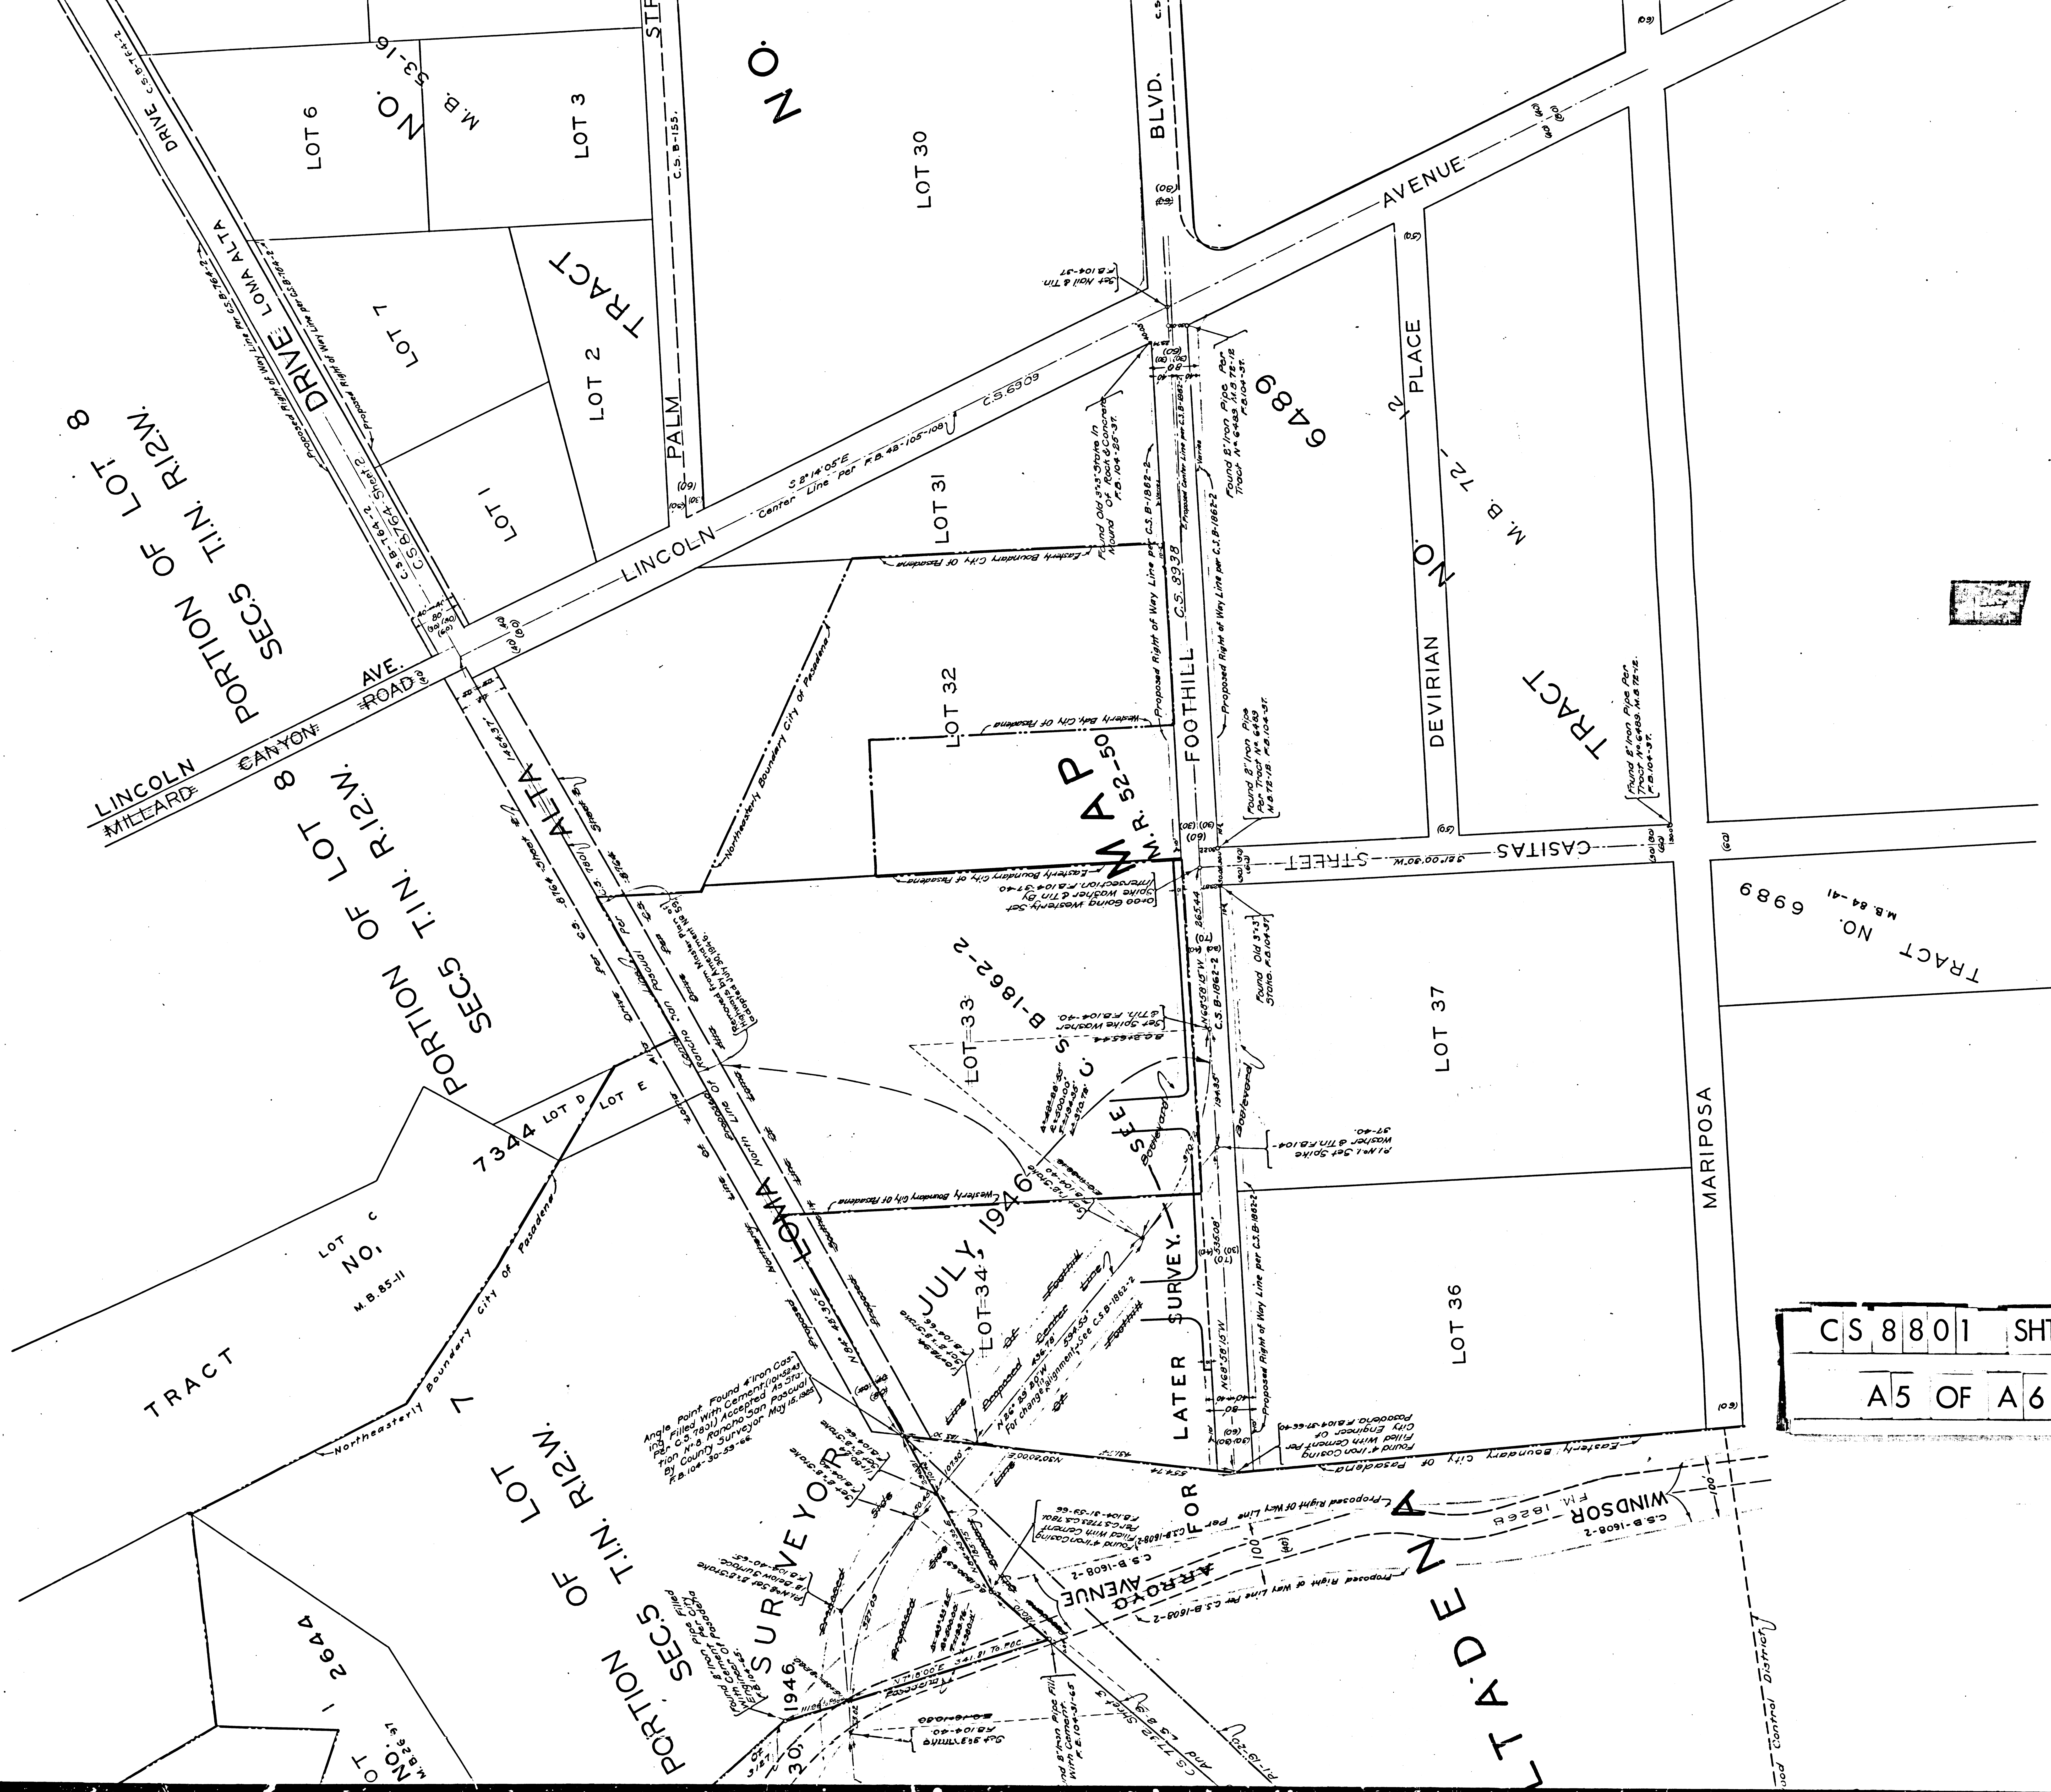

CS 8801 SHT. 1
A5 OF A6

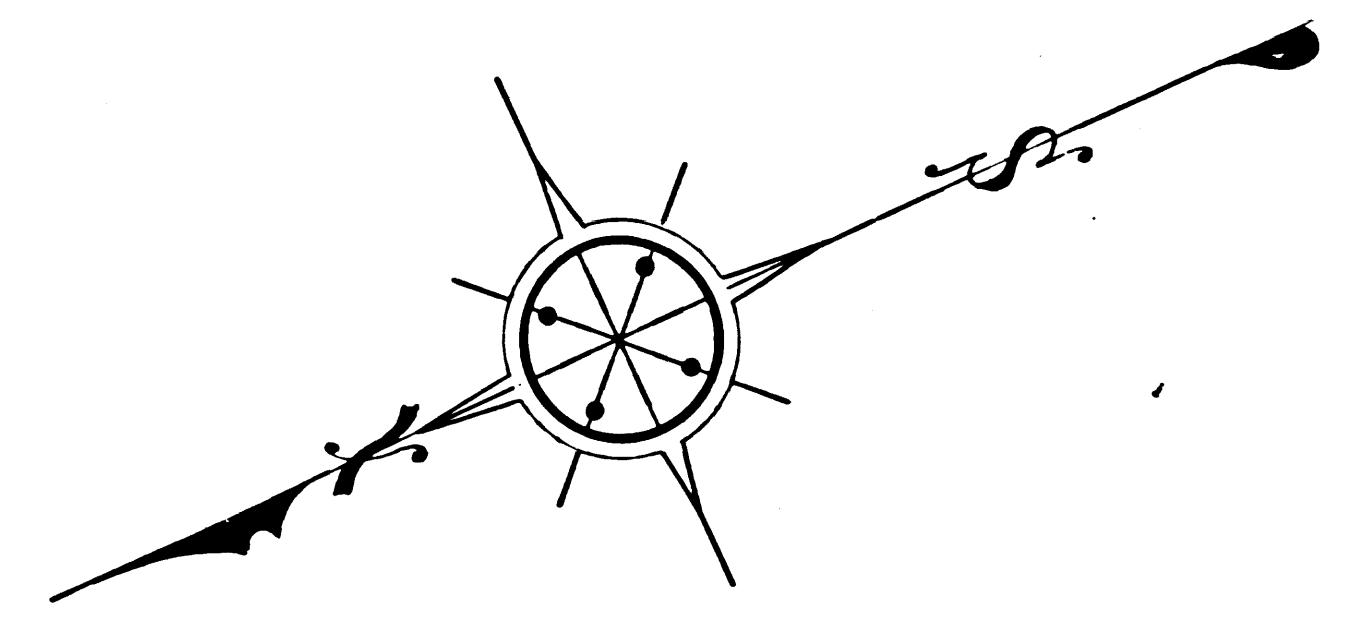

MAP
OF
FOOTHILL BOULEVARD
FROM
LINCOLN AVENUE
TO
MICHIGAN AVENUE


COUNTY SURVEYORS MAP NO. 8801
SHEET 1 OF 2 SHEETS
Scale 1 inch=100 Feet

J.E. ROCKHOLD-COUNTY SURVEYOR
Surveyed from Jan. to Aug. 1925

SURVEYED UNDER INSTRUCTIONS OF THE
BOARD OF SUPERVISORS PER ORDER DATED
AUG. 18TH 1924. BEARING OF
LOMA ALTA DRIVE AS SHOWN ON CS 8764-SHT. 2

F.B. 104-35-72

FIELD WORK BY E.T. MANKEY
OFFICE WORK BY E.J. BROOK
CHECKED BY J.E. ROCKHOLD
FOR PRIVATE SURVEY

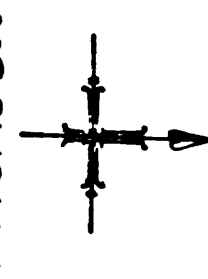

Revised Aug. Dec. 1925 J.D. Price

SHT. 51
SHT. 50 52