



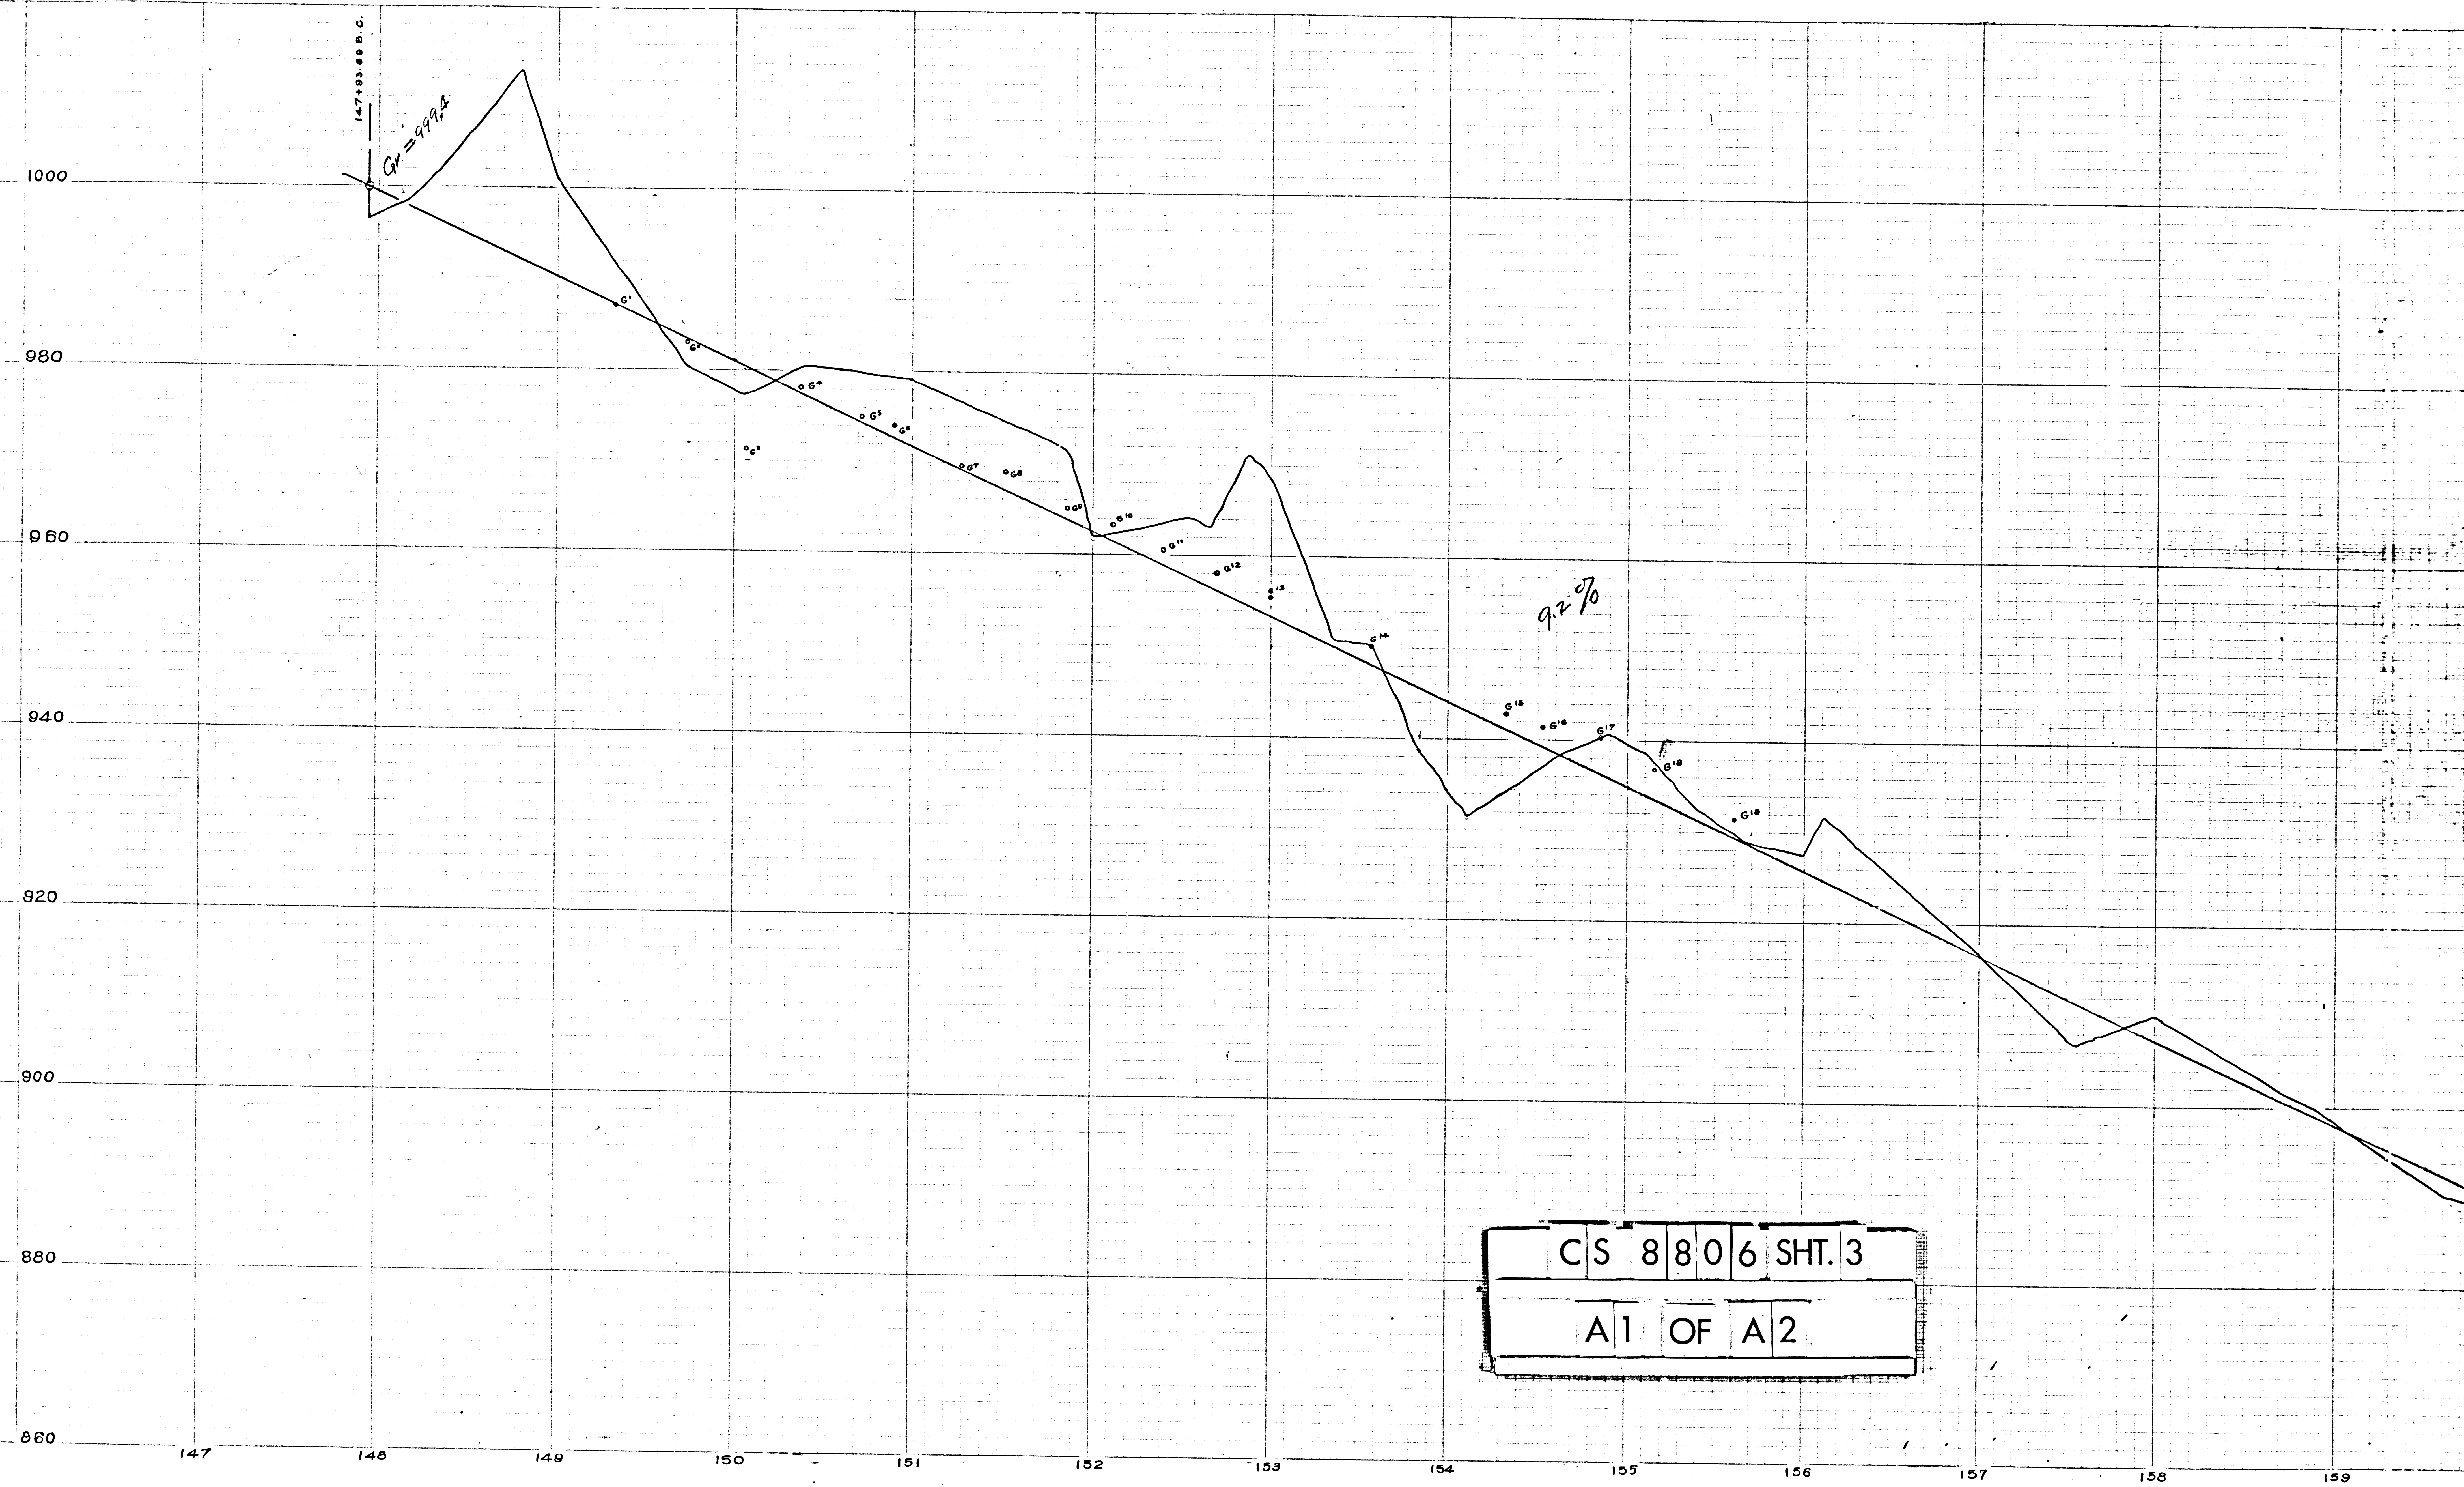

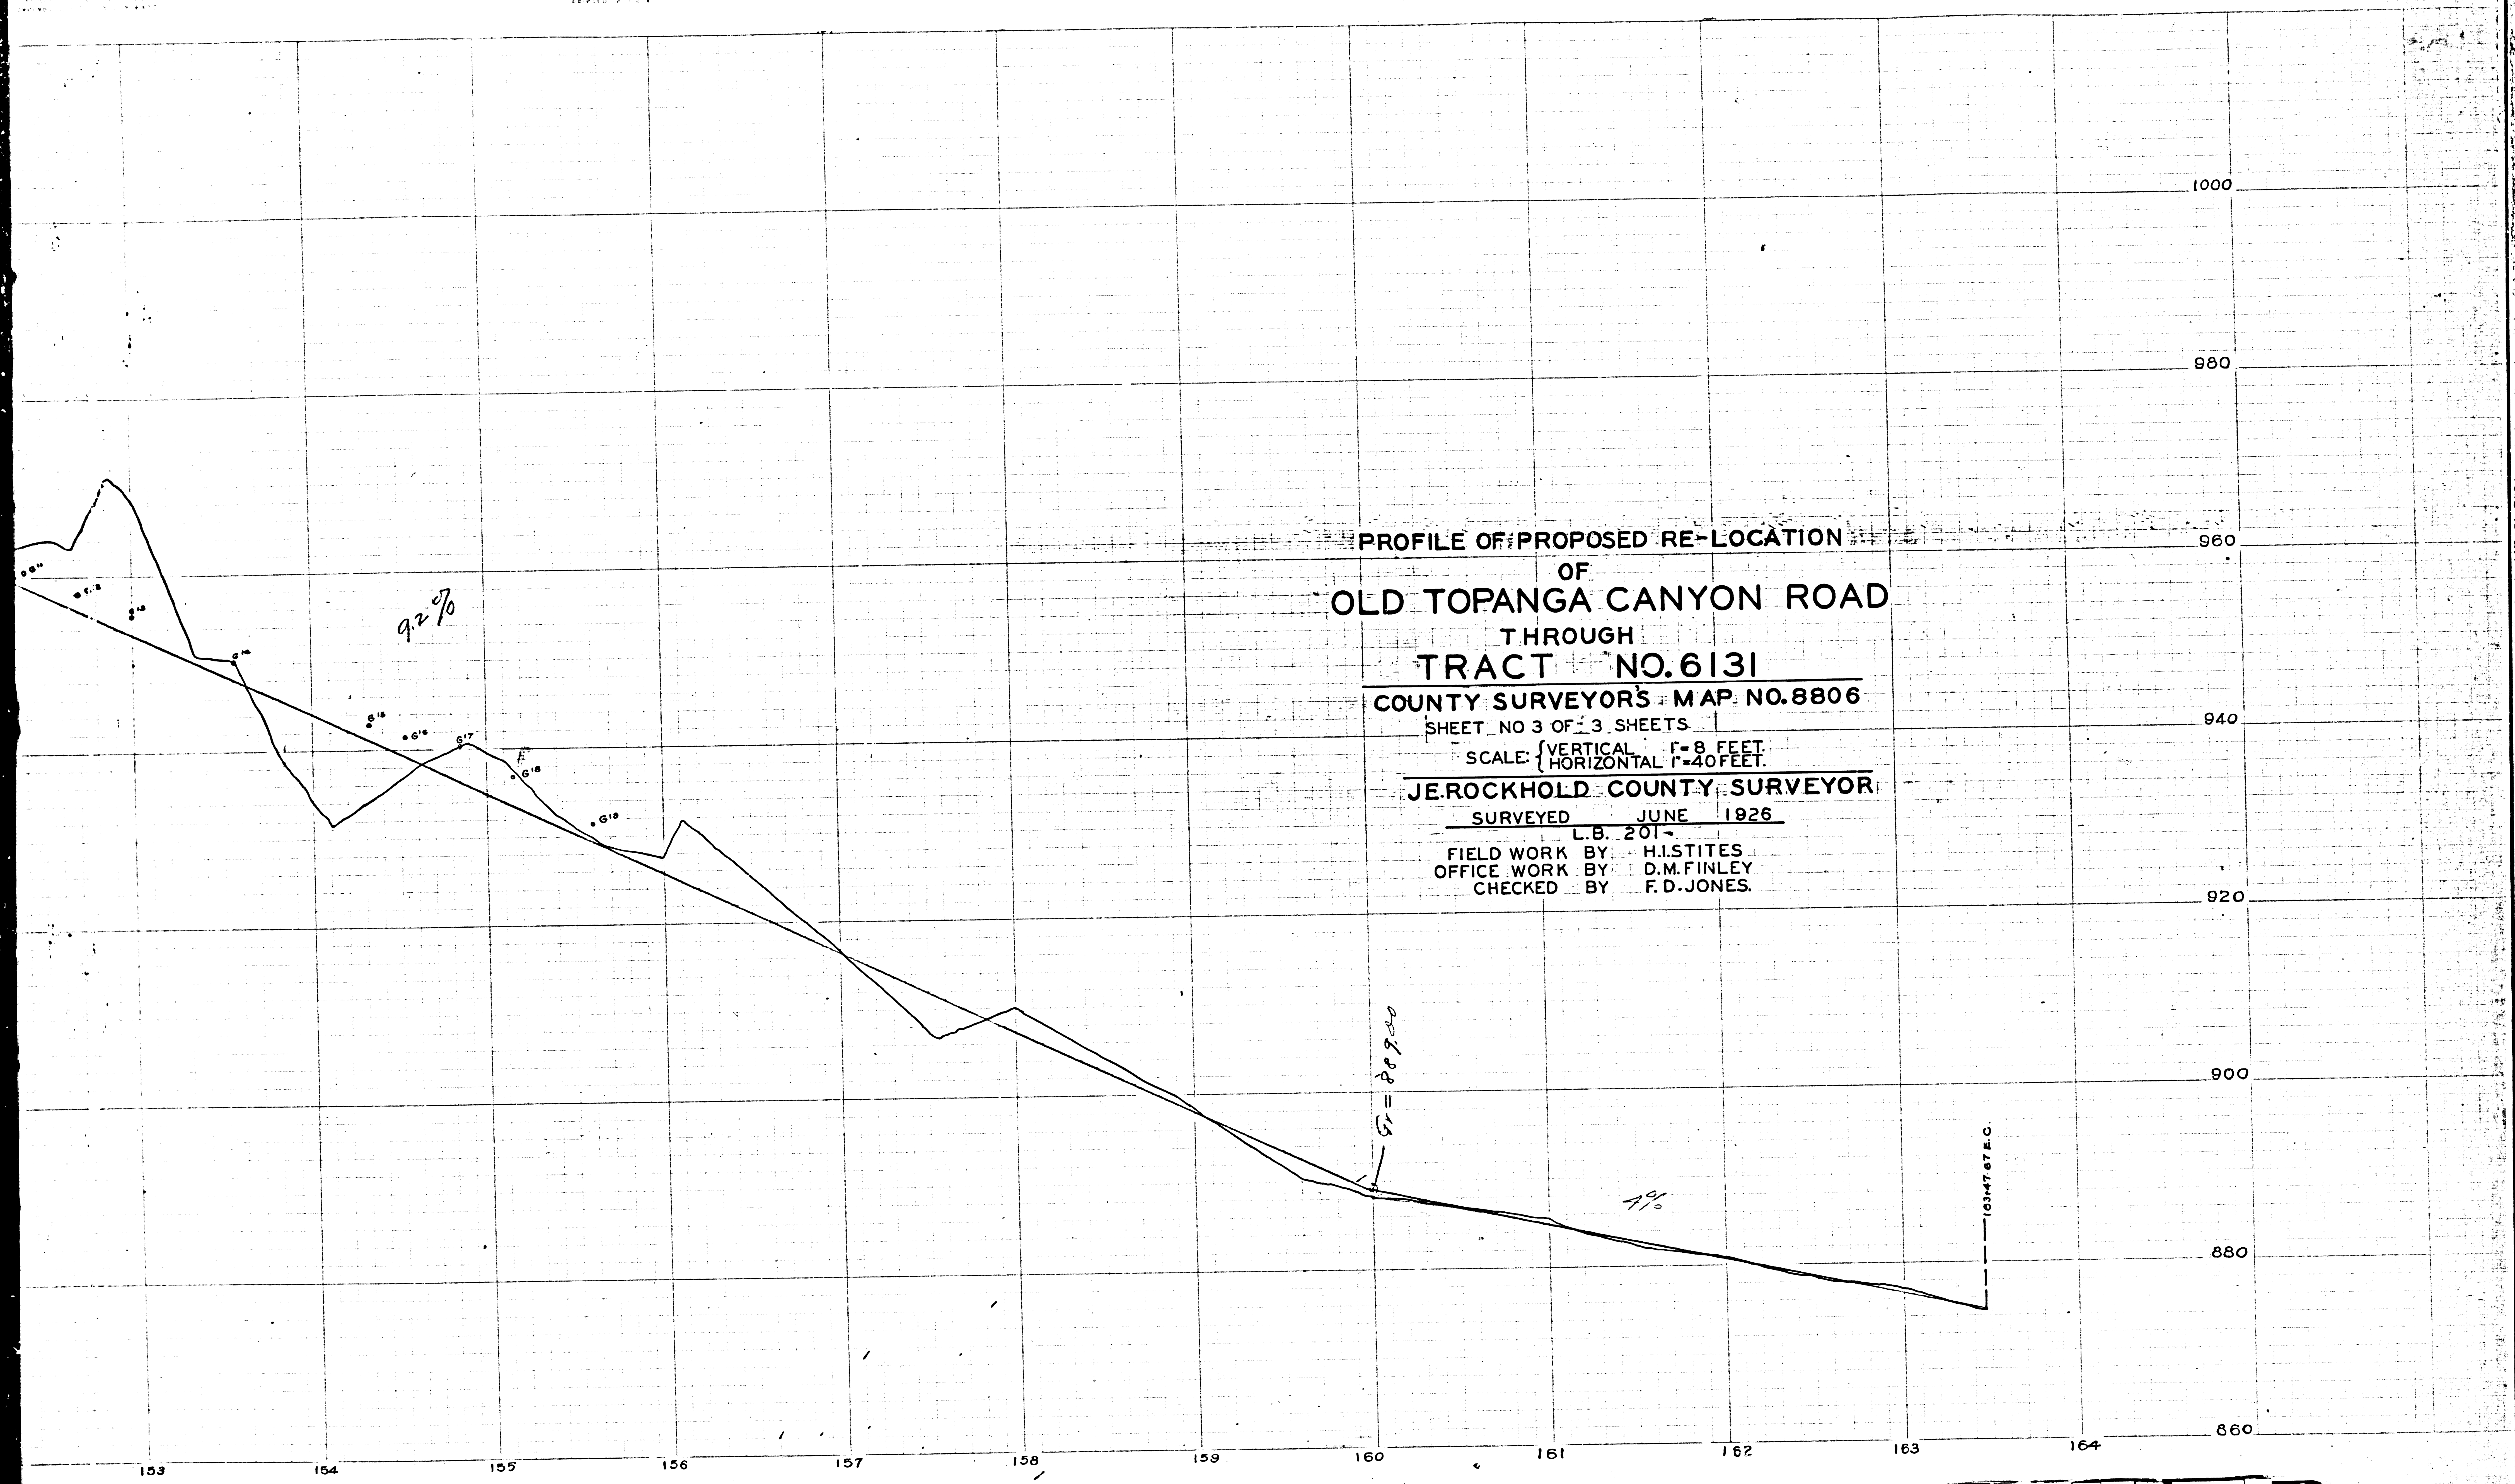

PROFILE OF PROPOSED RE-LOCATION
OF
OLD TOPANGA CANYON ROAD
THROUGH
TRACT NO. 6131

COUNTY SURVEYOR'S MAP NO. 8806

SHEET NO 3 OF 3 SHEETS

SCALE: VERTICAL 1"=8 FEET
HORIZONTAL 1"=40 FEET

JEROCKHOLD COUNTY SURVEYOR

SURVEYED L.B. 201- JUNE 1926

FIELD WORK BY H. STITES
OFFICE WORK BY D.M. FINLEY
CHECKED BY F.D. JONES

CS	8	8	0	6	SHT.	3
A	2	OF	A	2		