



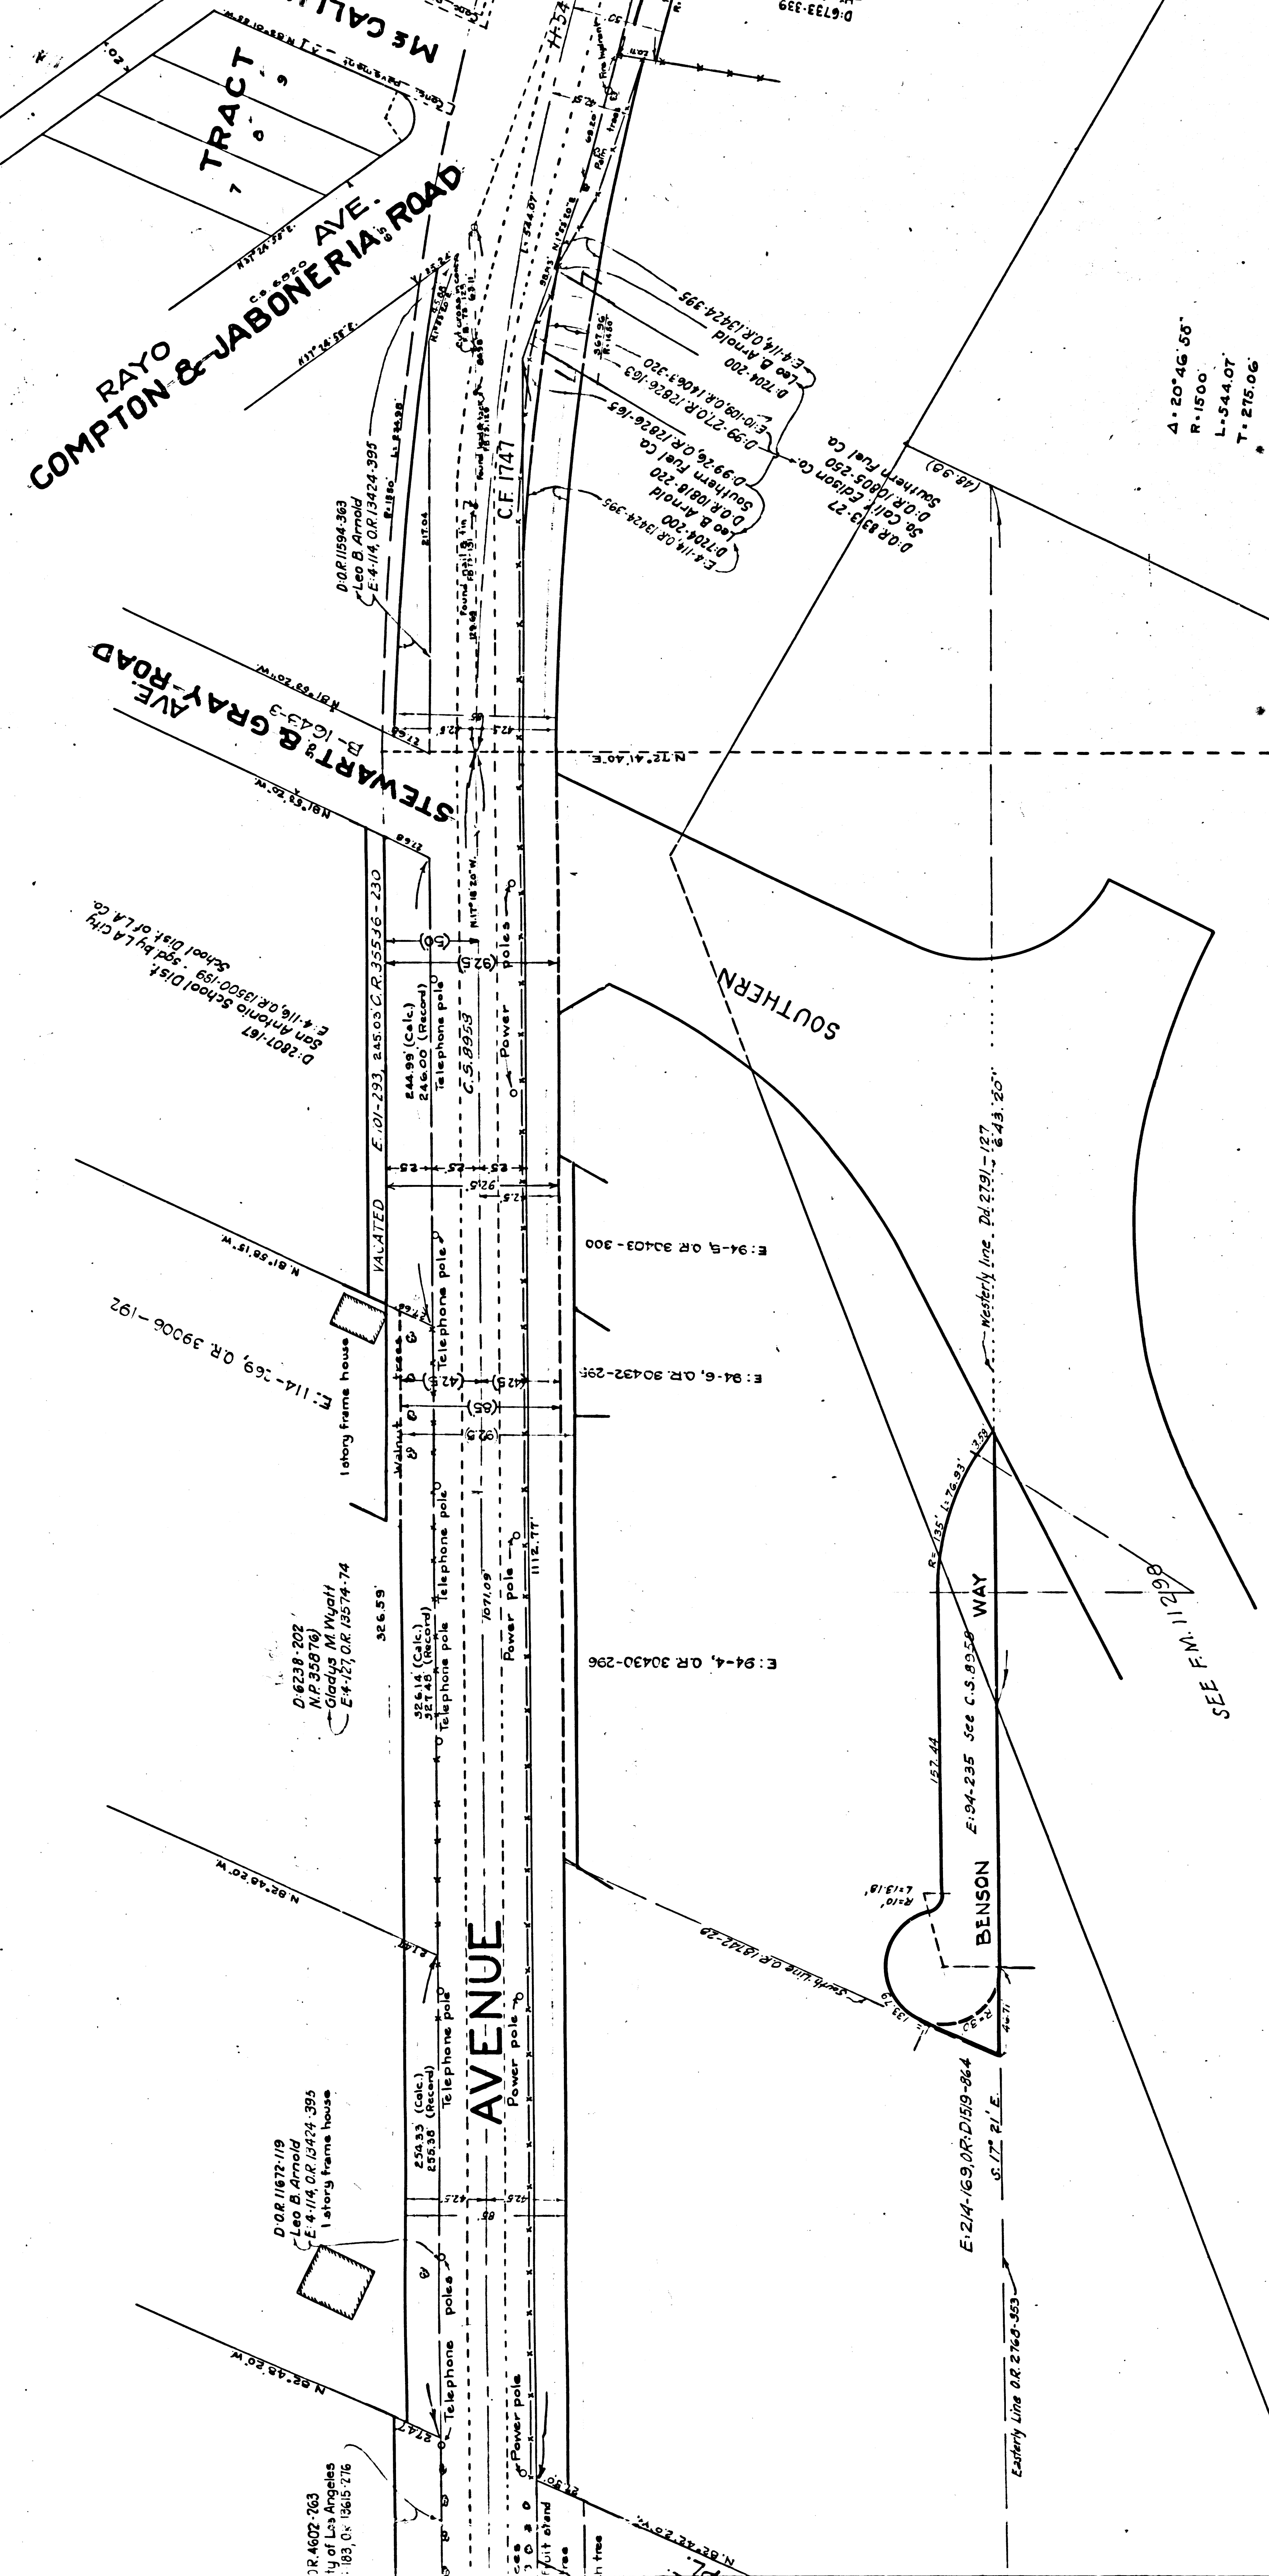


4.20' 46.55"
R-1500
L-544.07
T-215.06

MARGINAL MA
SCALE 1" = 10'

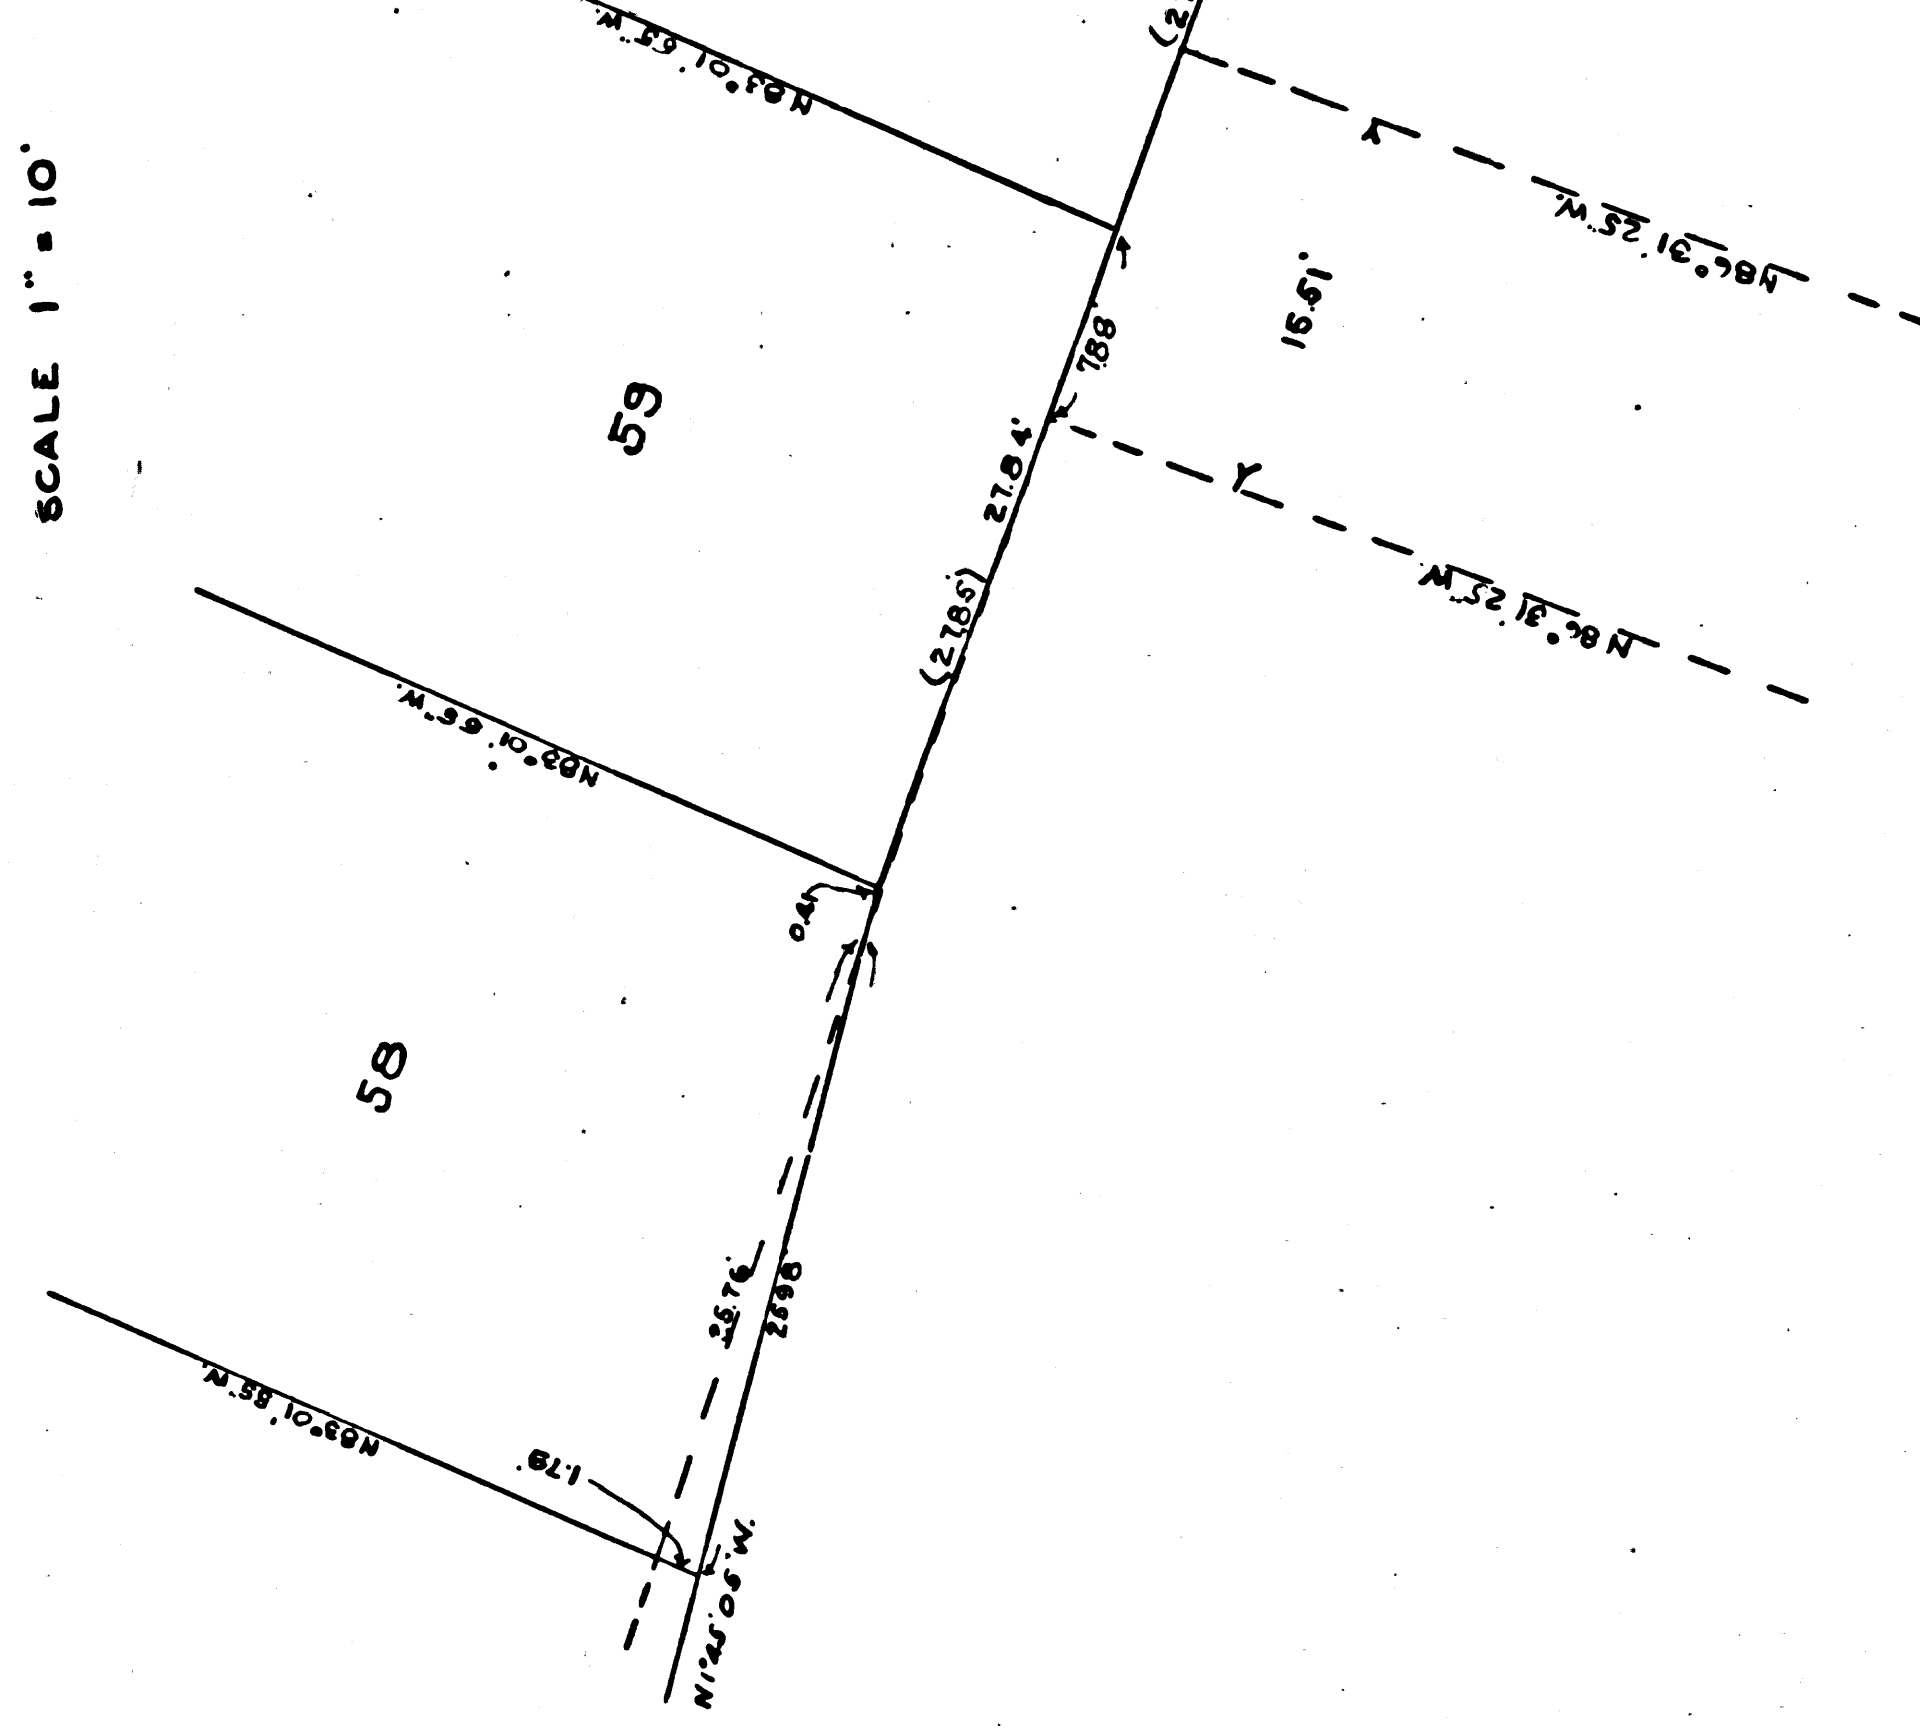


CS	8810
A2	OF A4

 

MARGINAL MAP
SCALE 1" = 10'

CS 8810
A3 OF A4

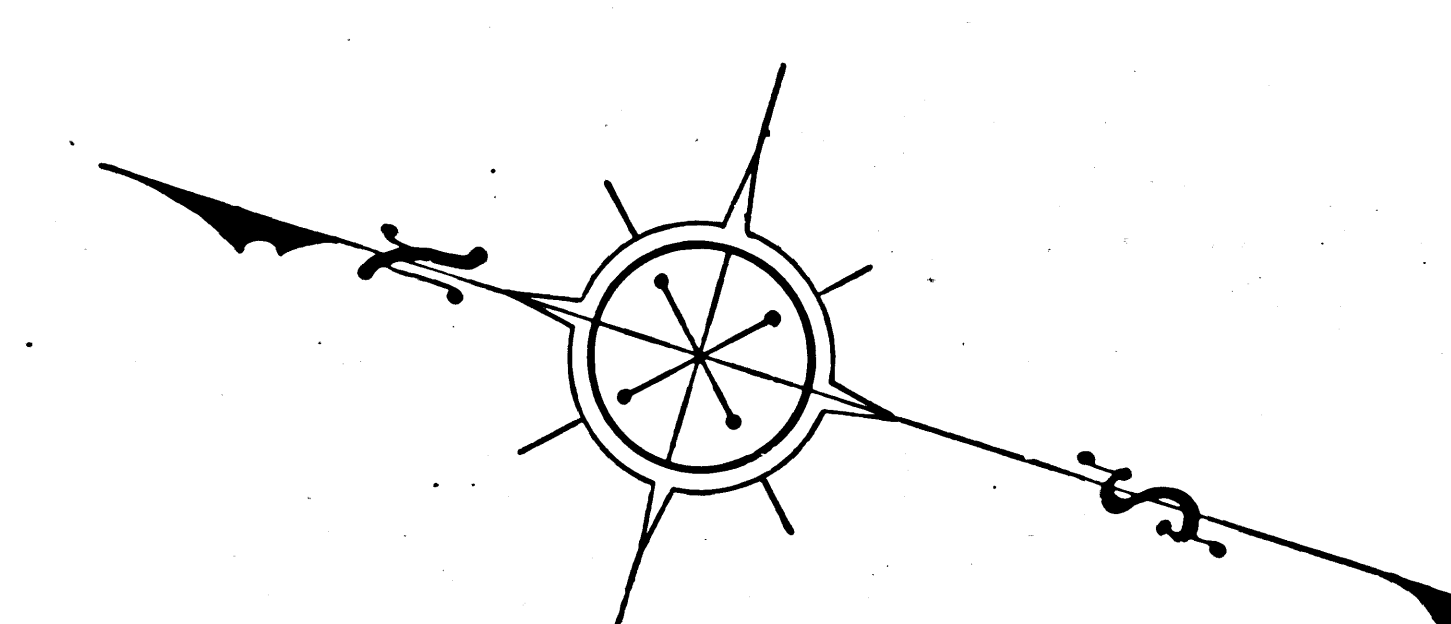

MAP OF
ATLANTIC AVENUE
FROM
MICHIGAN AVENUE
TO
LINCOLN BOULEVARD


COUNTY SURVEYORS MAP NO. 8810
SCALE — 1 INCH = 50 FEET

J.E. ROCKHOLD COUNTY SURVEYOR
SURVEYED OCTOBER 1925

Bearings based on the bearing of Atlantic Avenue as shown on C.S. 8572 Sheet 2

Field Book 73	pages 124 to 139
Field Work by	P.W. Atkins
Office Work by	R.B. Emmott
Checked by	D.M. Finley & K.R. McPherson

Sht. 32
Sht. 35
Revised May 1952 T.H.B.

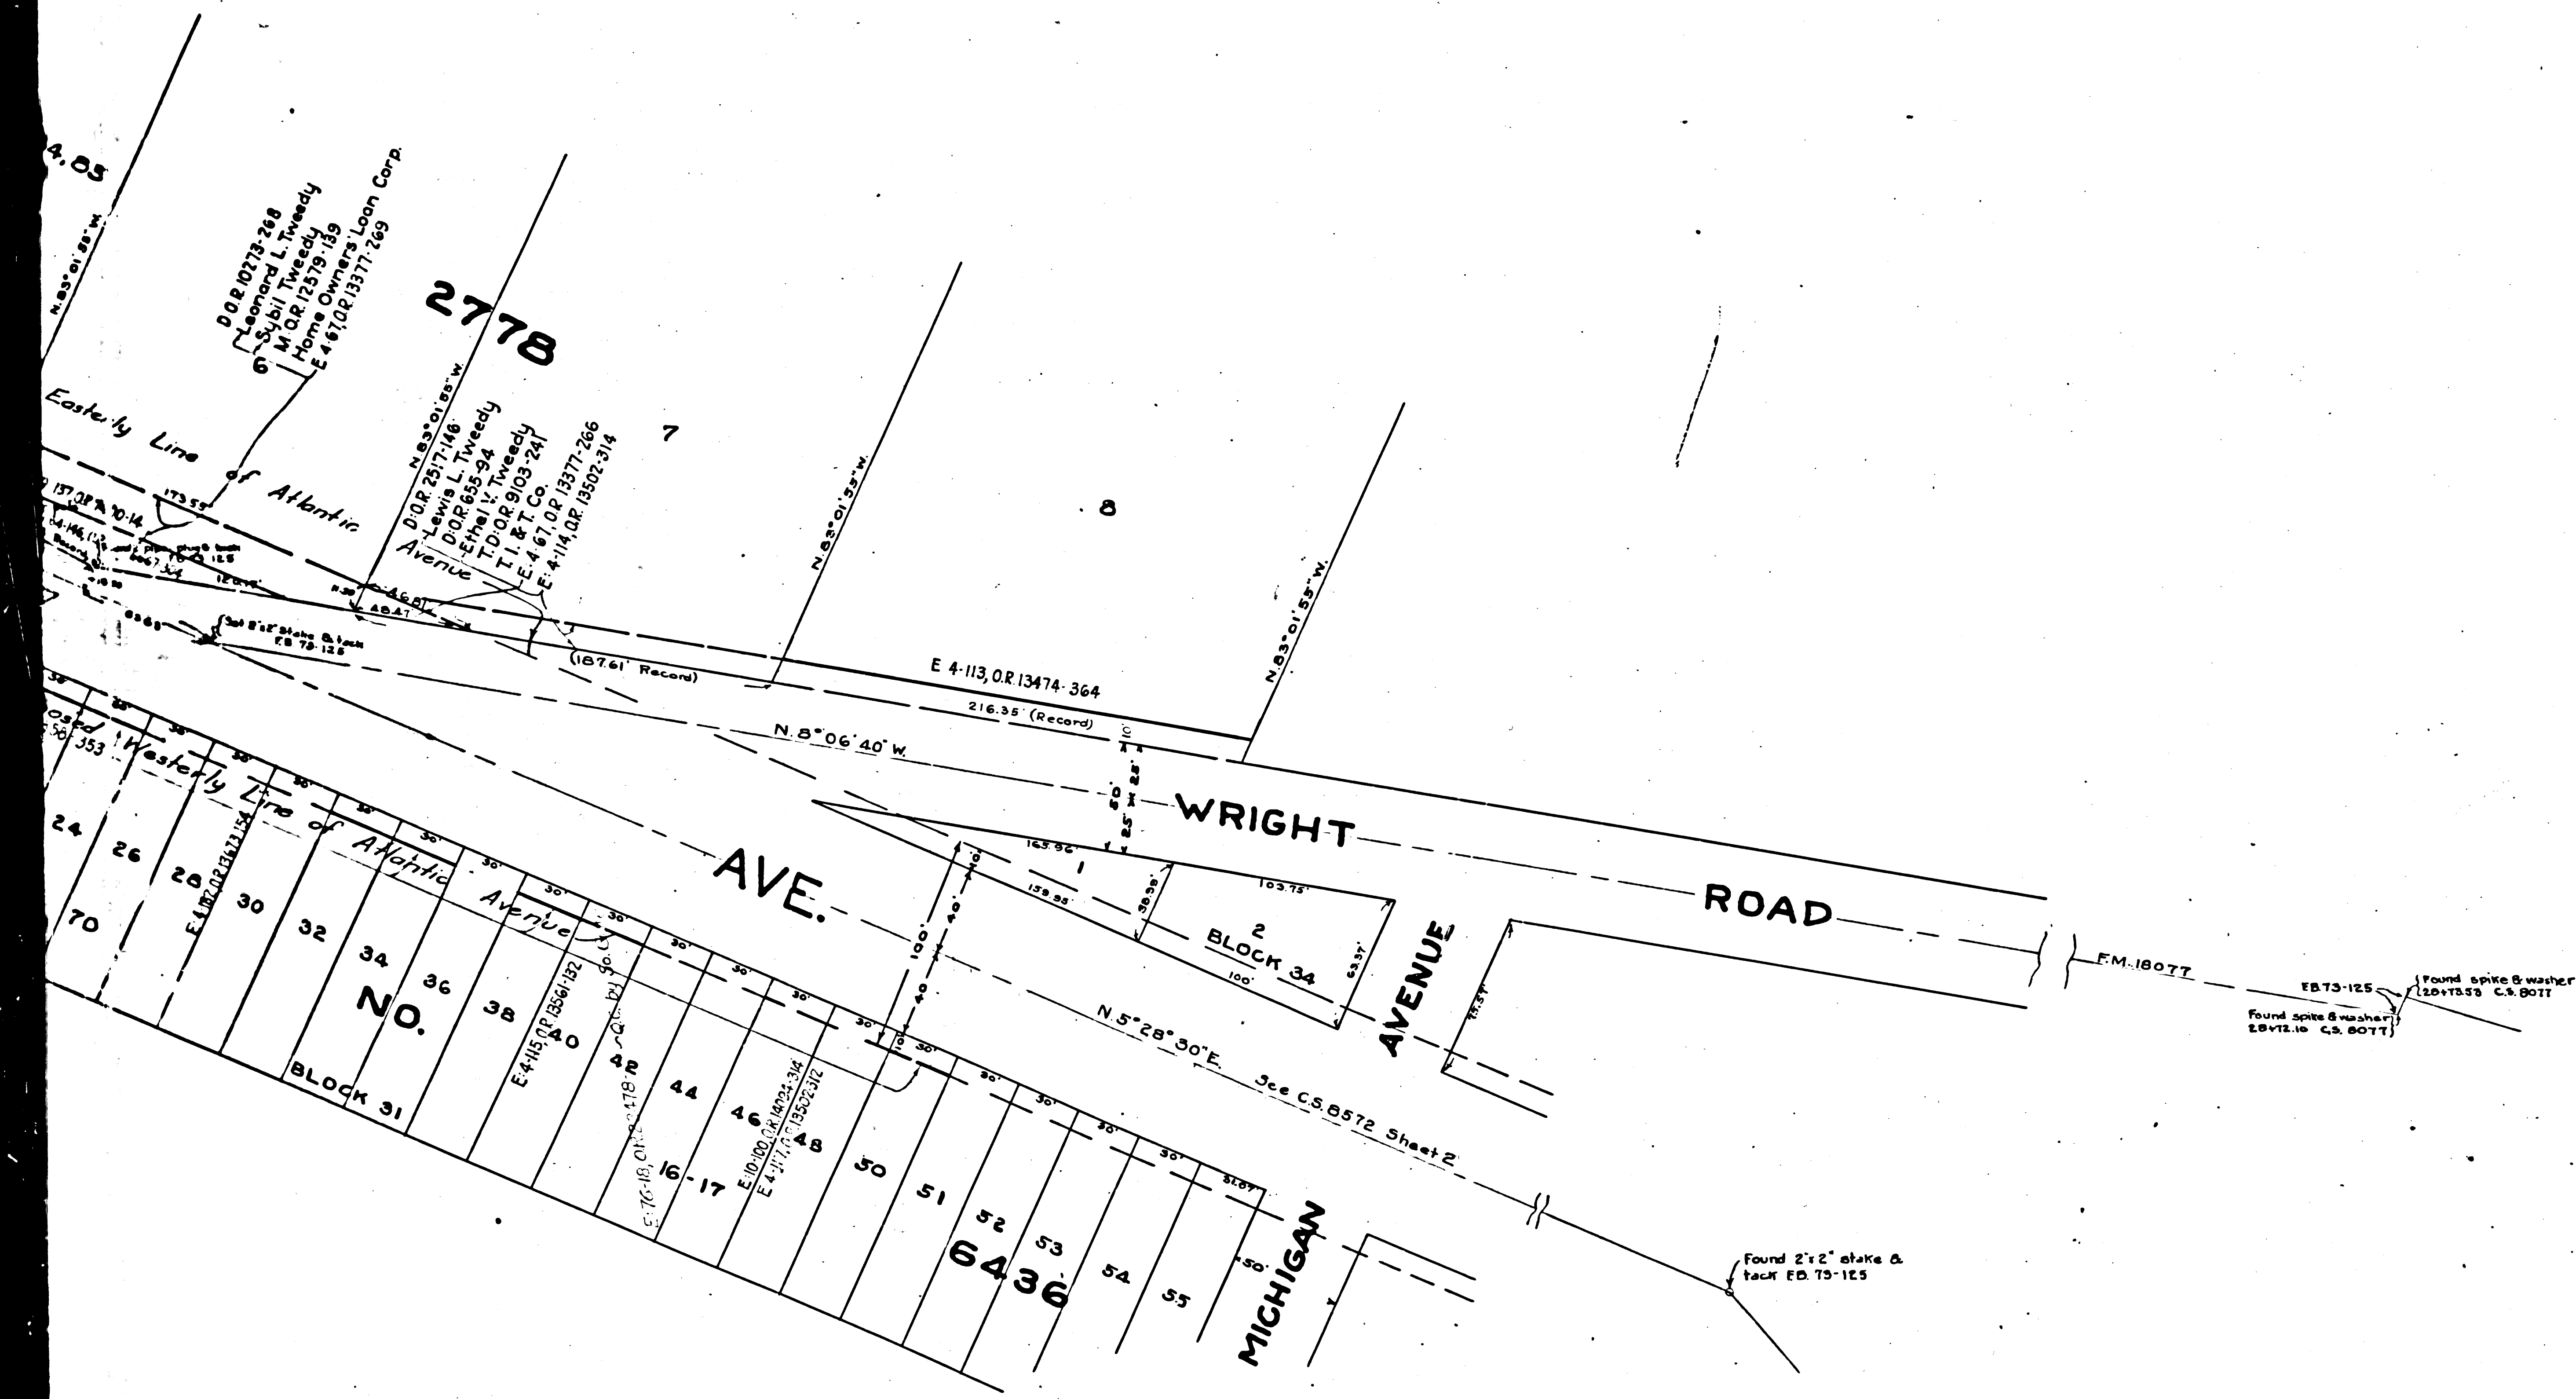

CS	8810
A4	OF A4