




C	S	8	8	1	1
A	1	OF	A	2	

500-57-205

NUSBICKEL
M.B. 34-57
TRACT

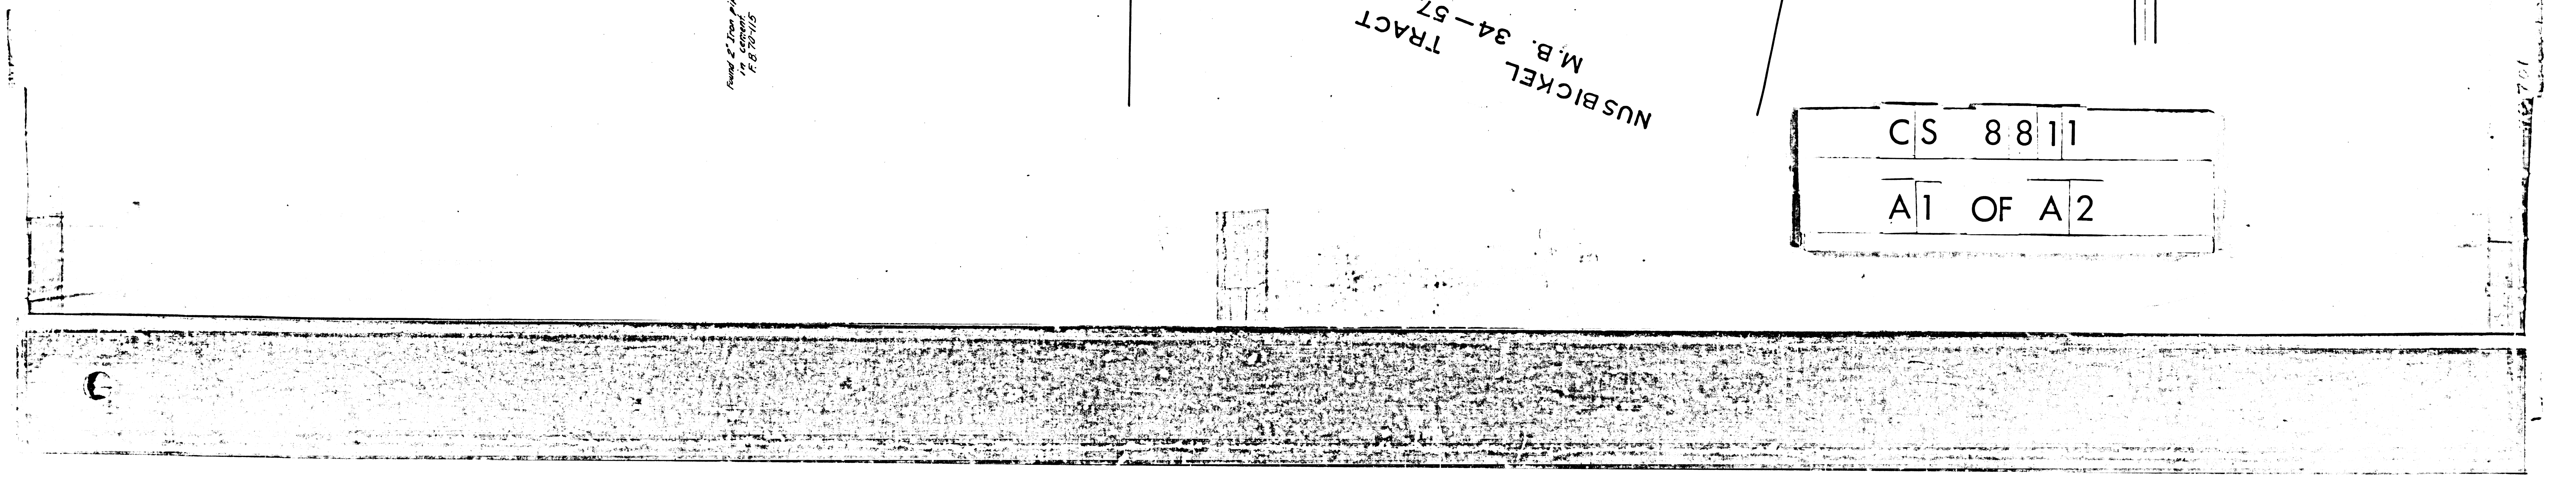

TRACT No. 3232
M.B. 35-91.

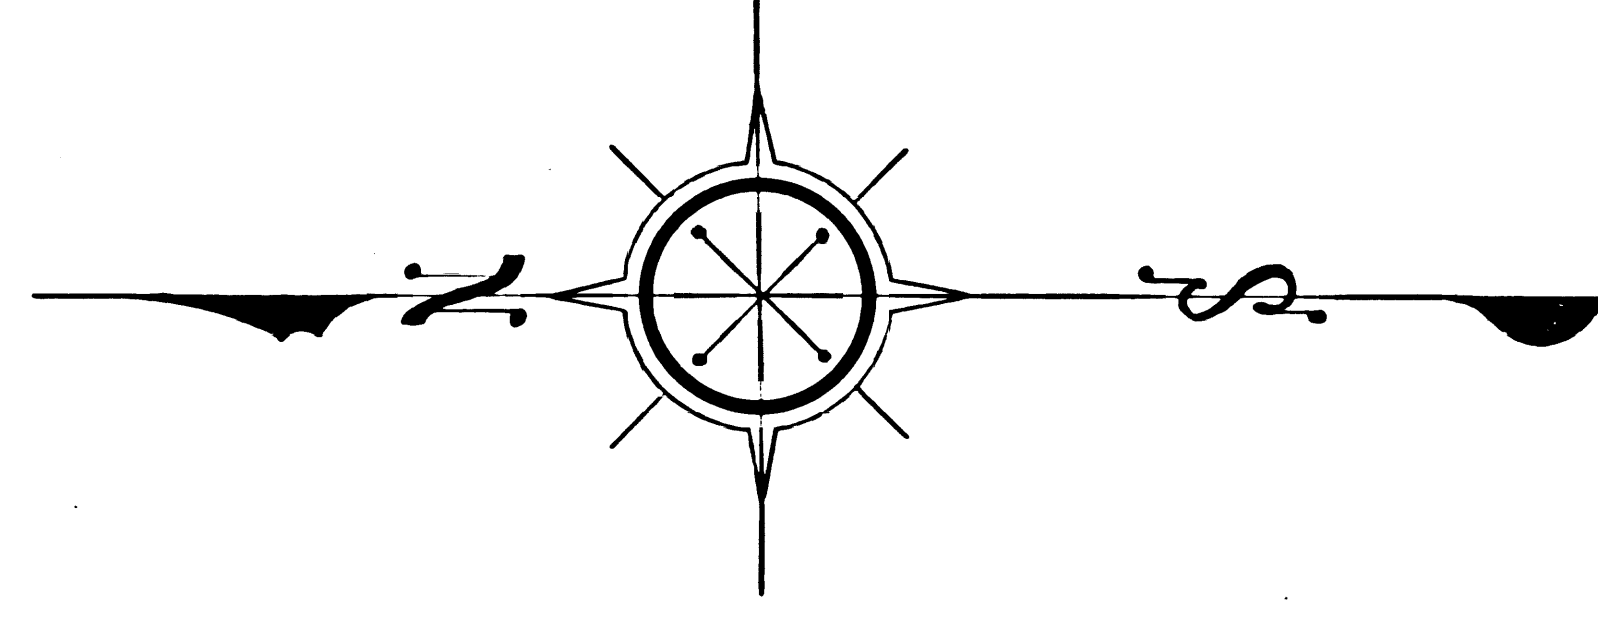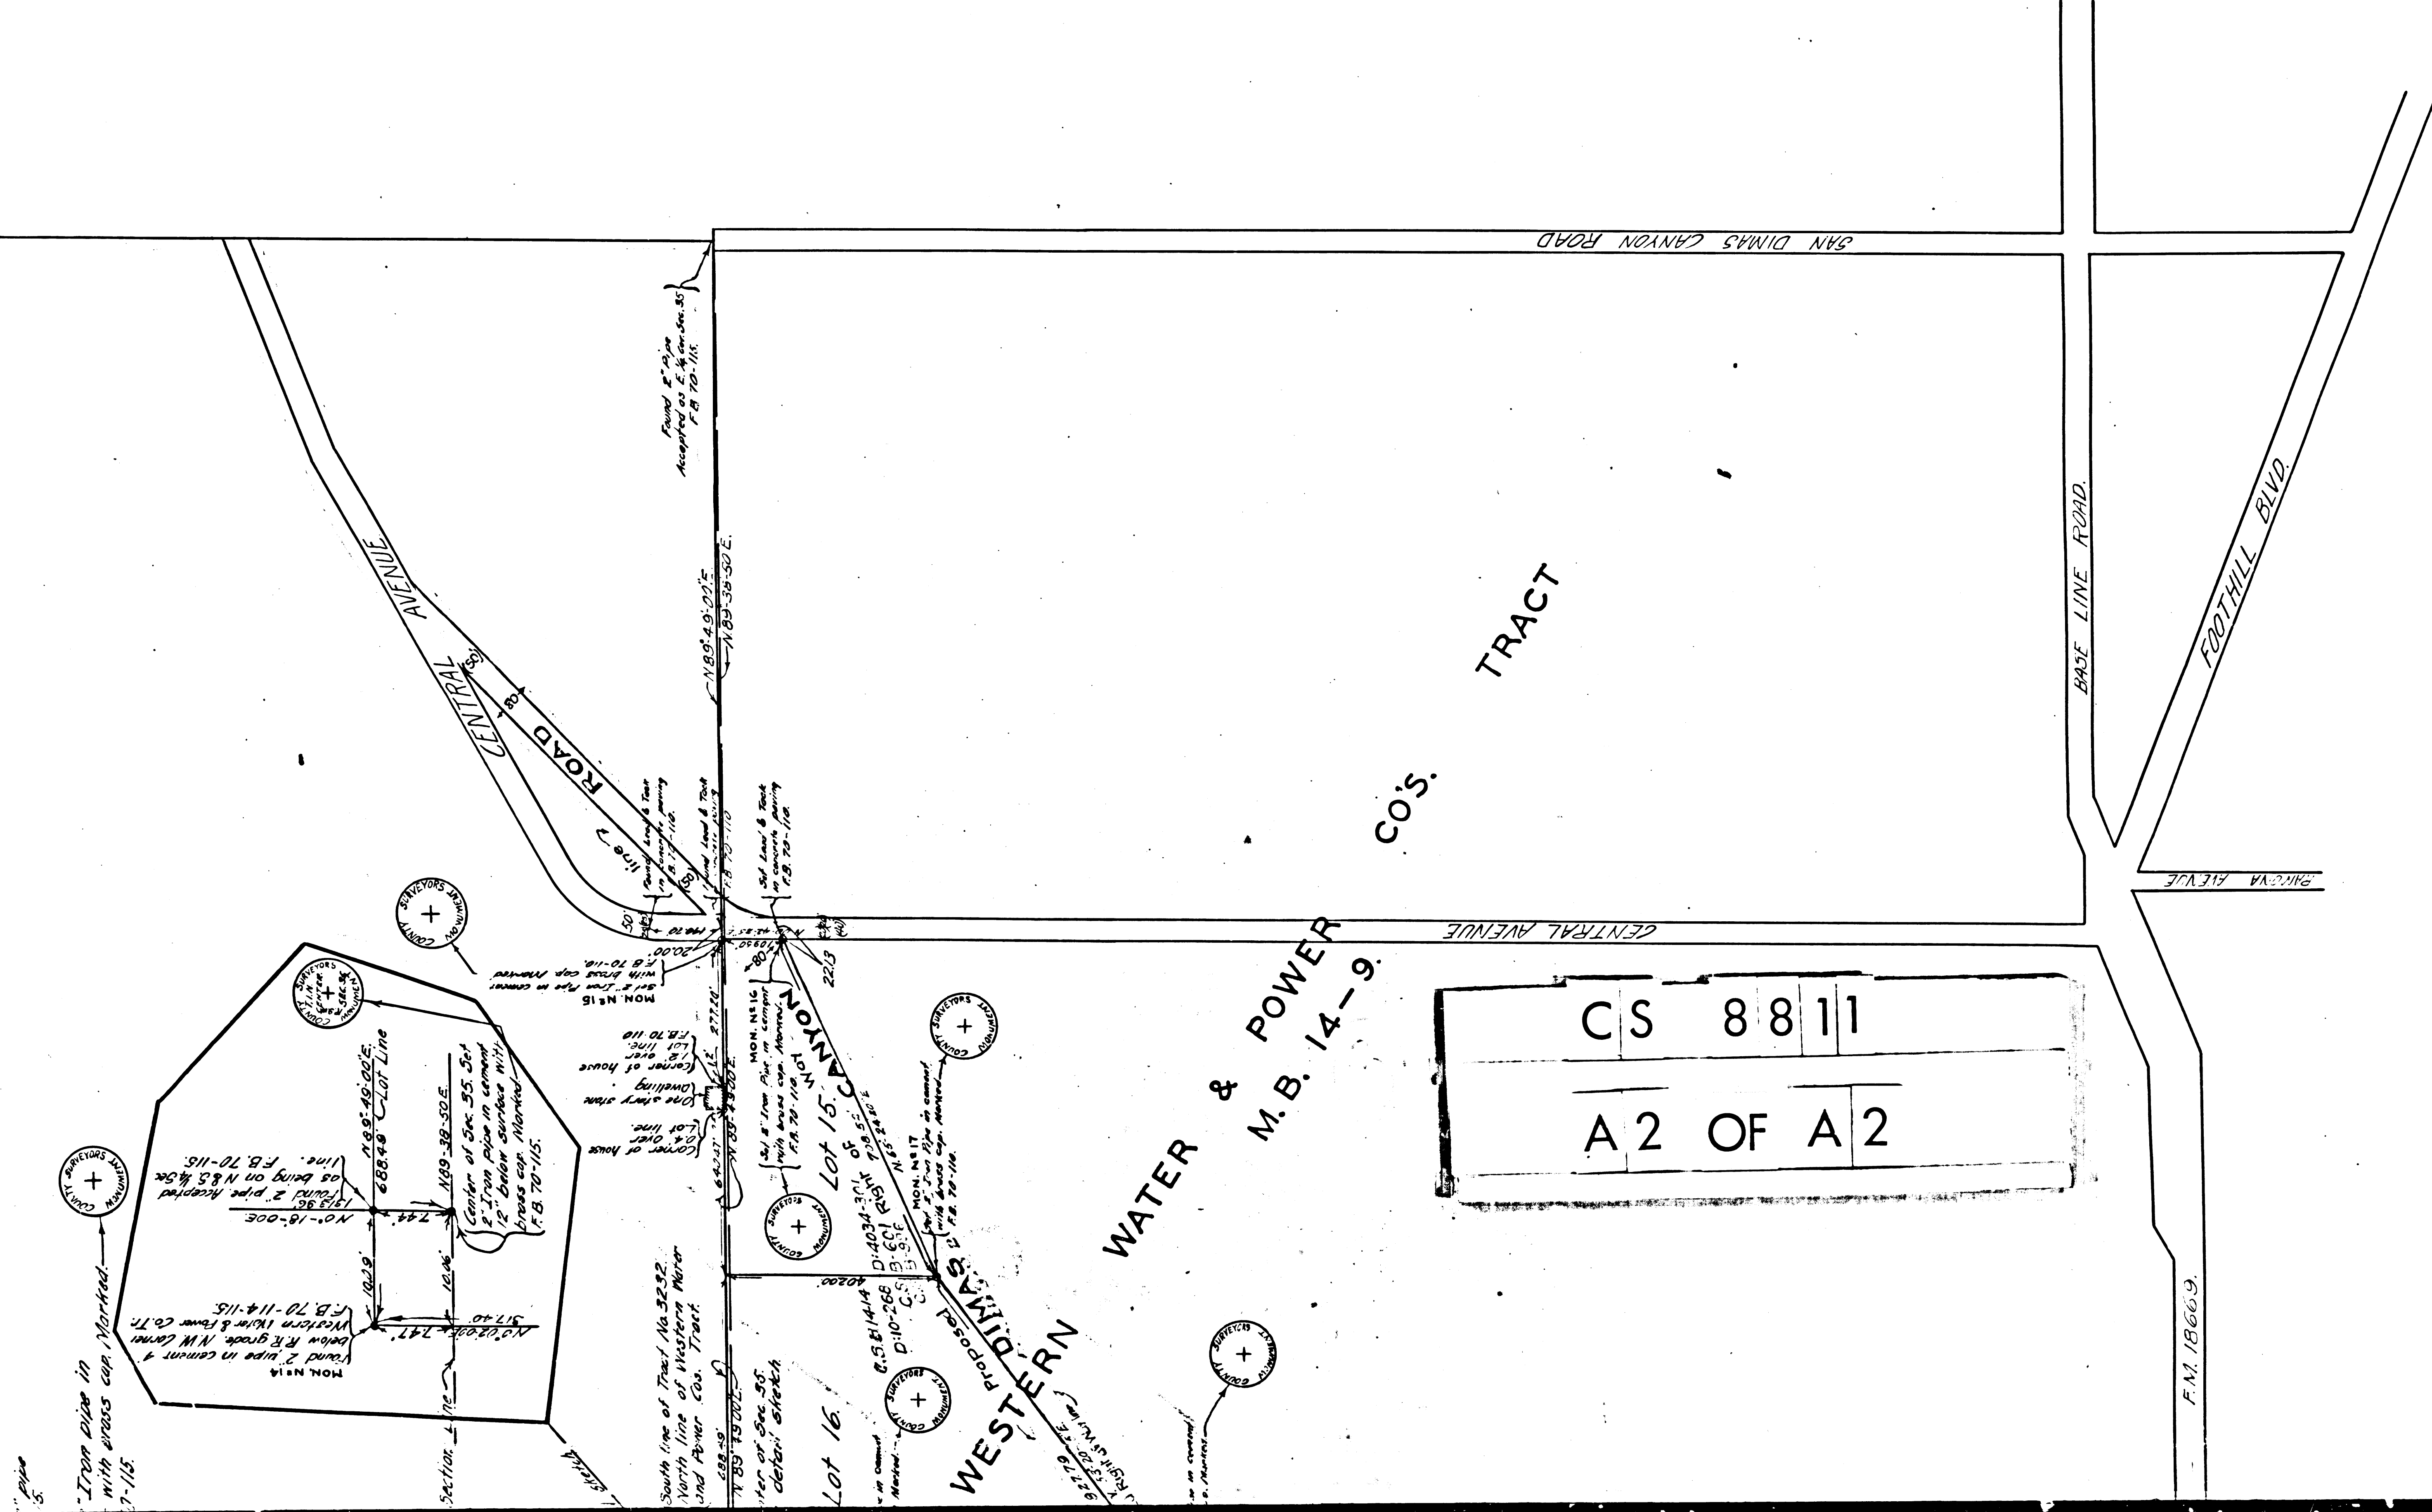

MAP OF
SAN DIMAS QUARRY PROPERTY
IN
SECTION 35 - TIN - R9W

COUNTY SURVEYORS MAP NO. 8811.
SCALE: 1 INCH = 200 FEET

J. E. ROCKHOLD COUNTY SURVEYOR
SURVEYED NOVEMBER 1925

Bearings based on bearing of west line
of tract No. 3232 per M.B. 35-91

Field work by A.W. Van Fleet
Office work by G.W. Paige
Checked by K.R. McPherson

F.B. 70-108 to 115

Sheet 48

FOR TOPOGRAPHY SEE C.S. B-1414 SHEETS 1 AND 2