



SCALE: 1 INCH=200 FEET

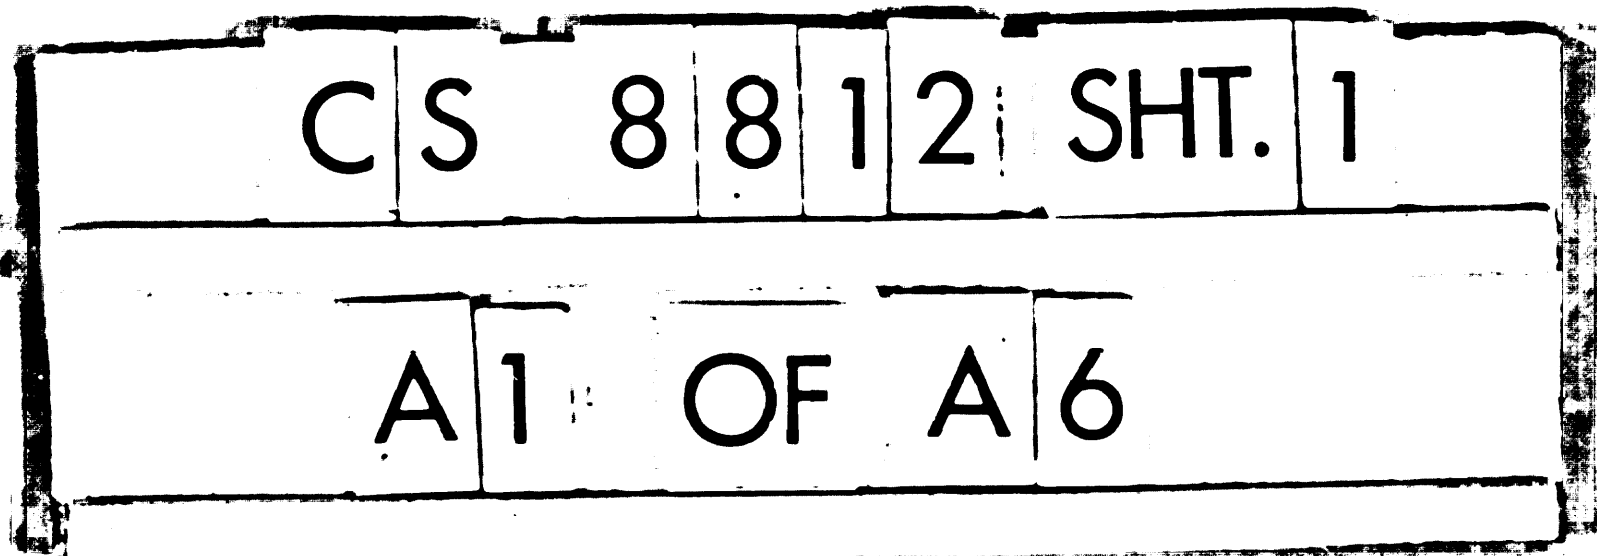


CS	8	8	1	2	SHT.	1
A	2	OF	A	6		

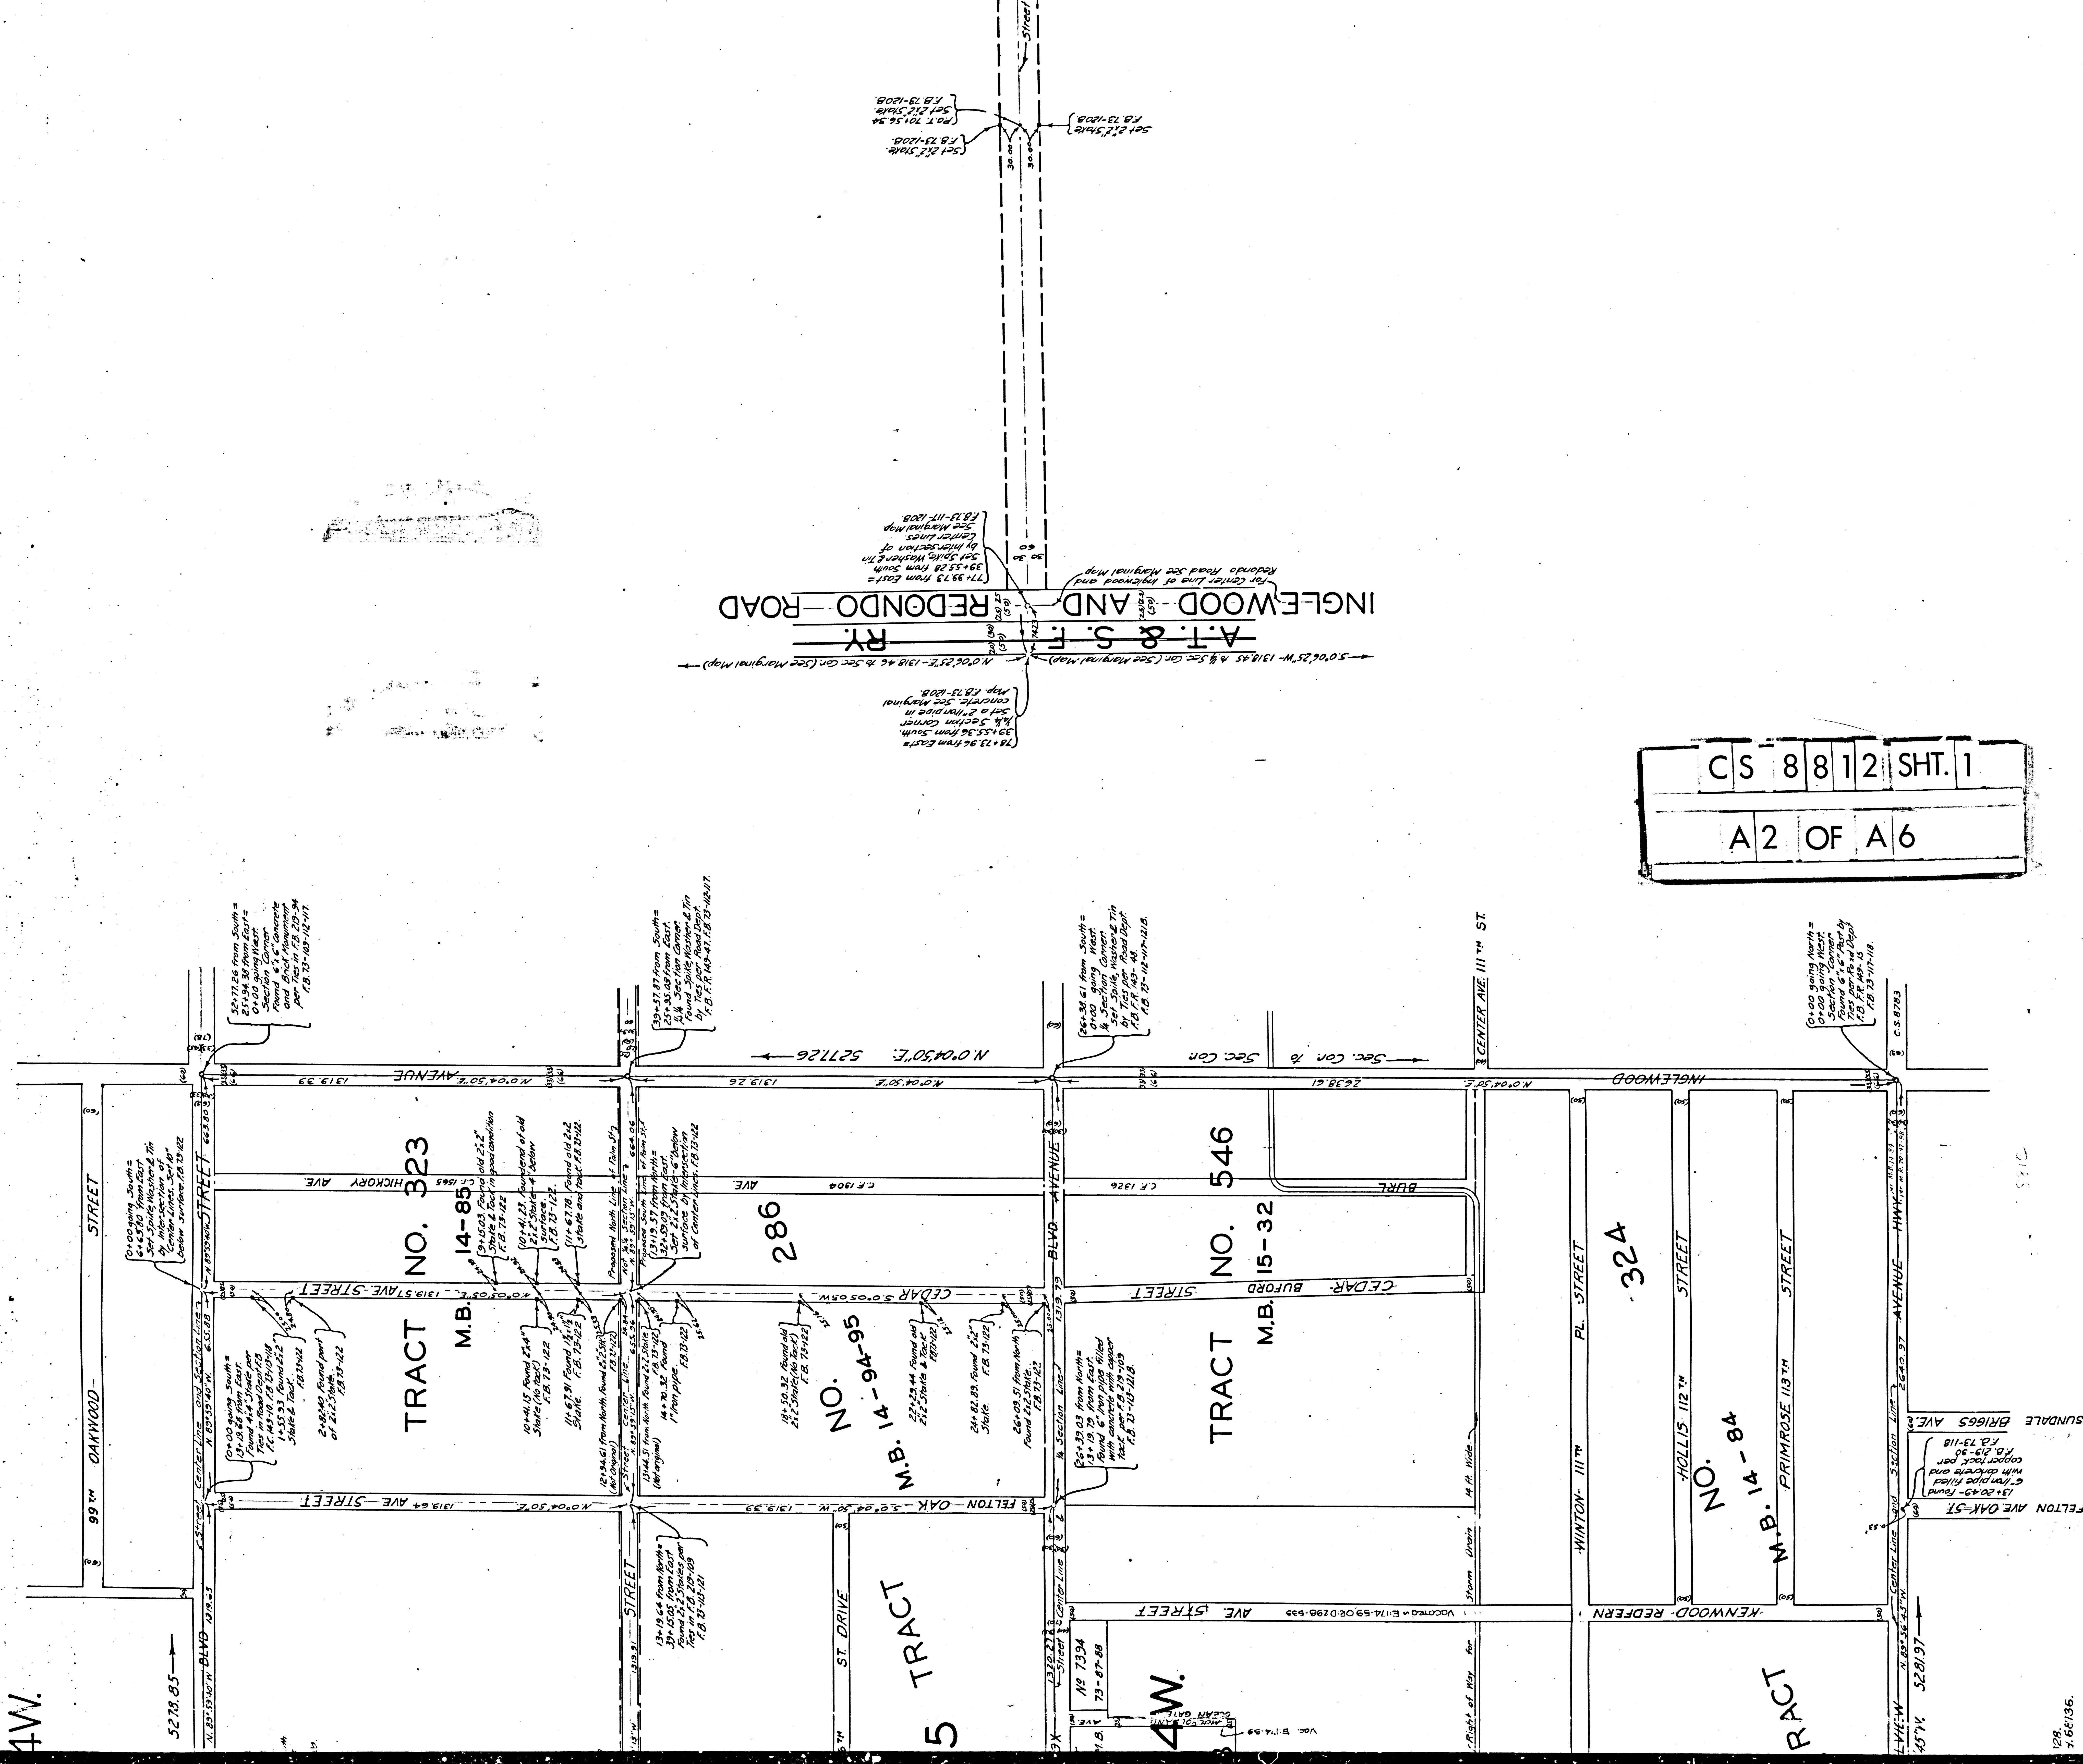


128.
7.68136.

C	S	8	8	1	2	SHT.	1
A	3	OF	A	6			


NOTE:- FOR MAP SHOWING THE WHOLE OF SECTION 5 - T.3S.-R. SEE MARGINAL MAP AT LEFT END OF THIS SHEET

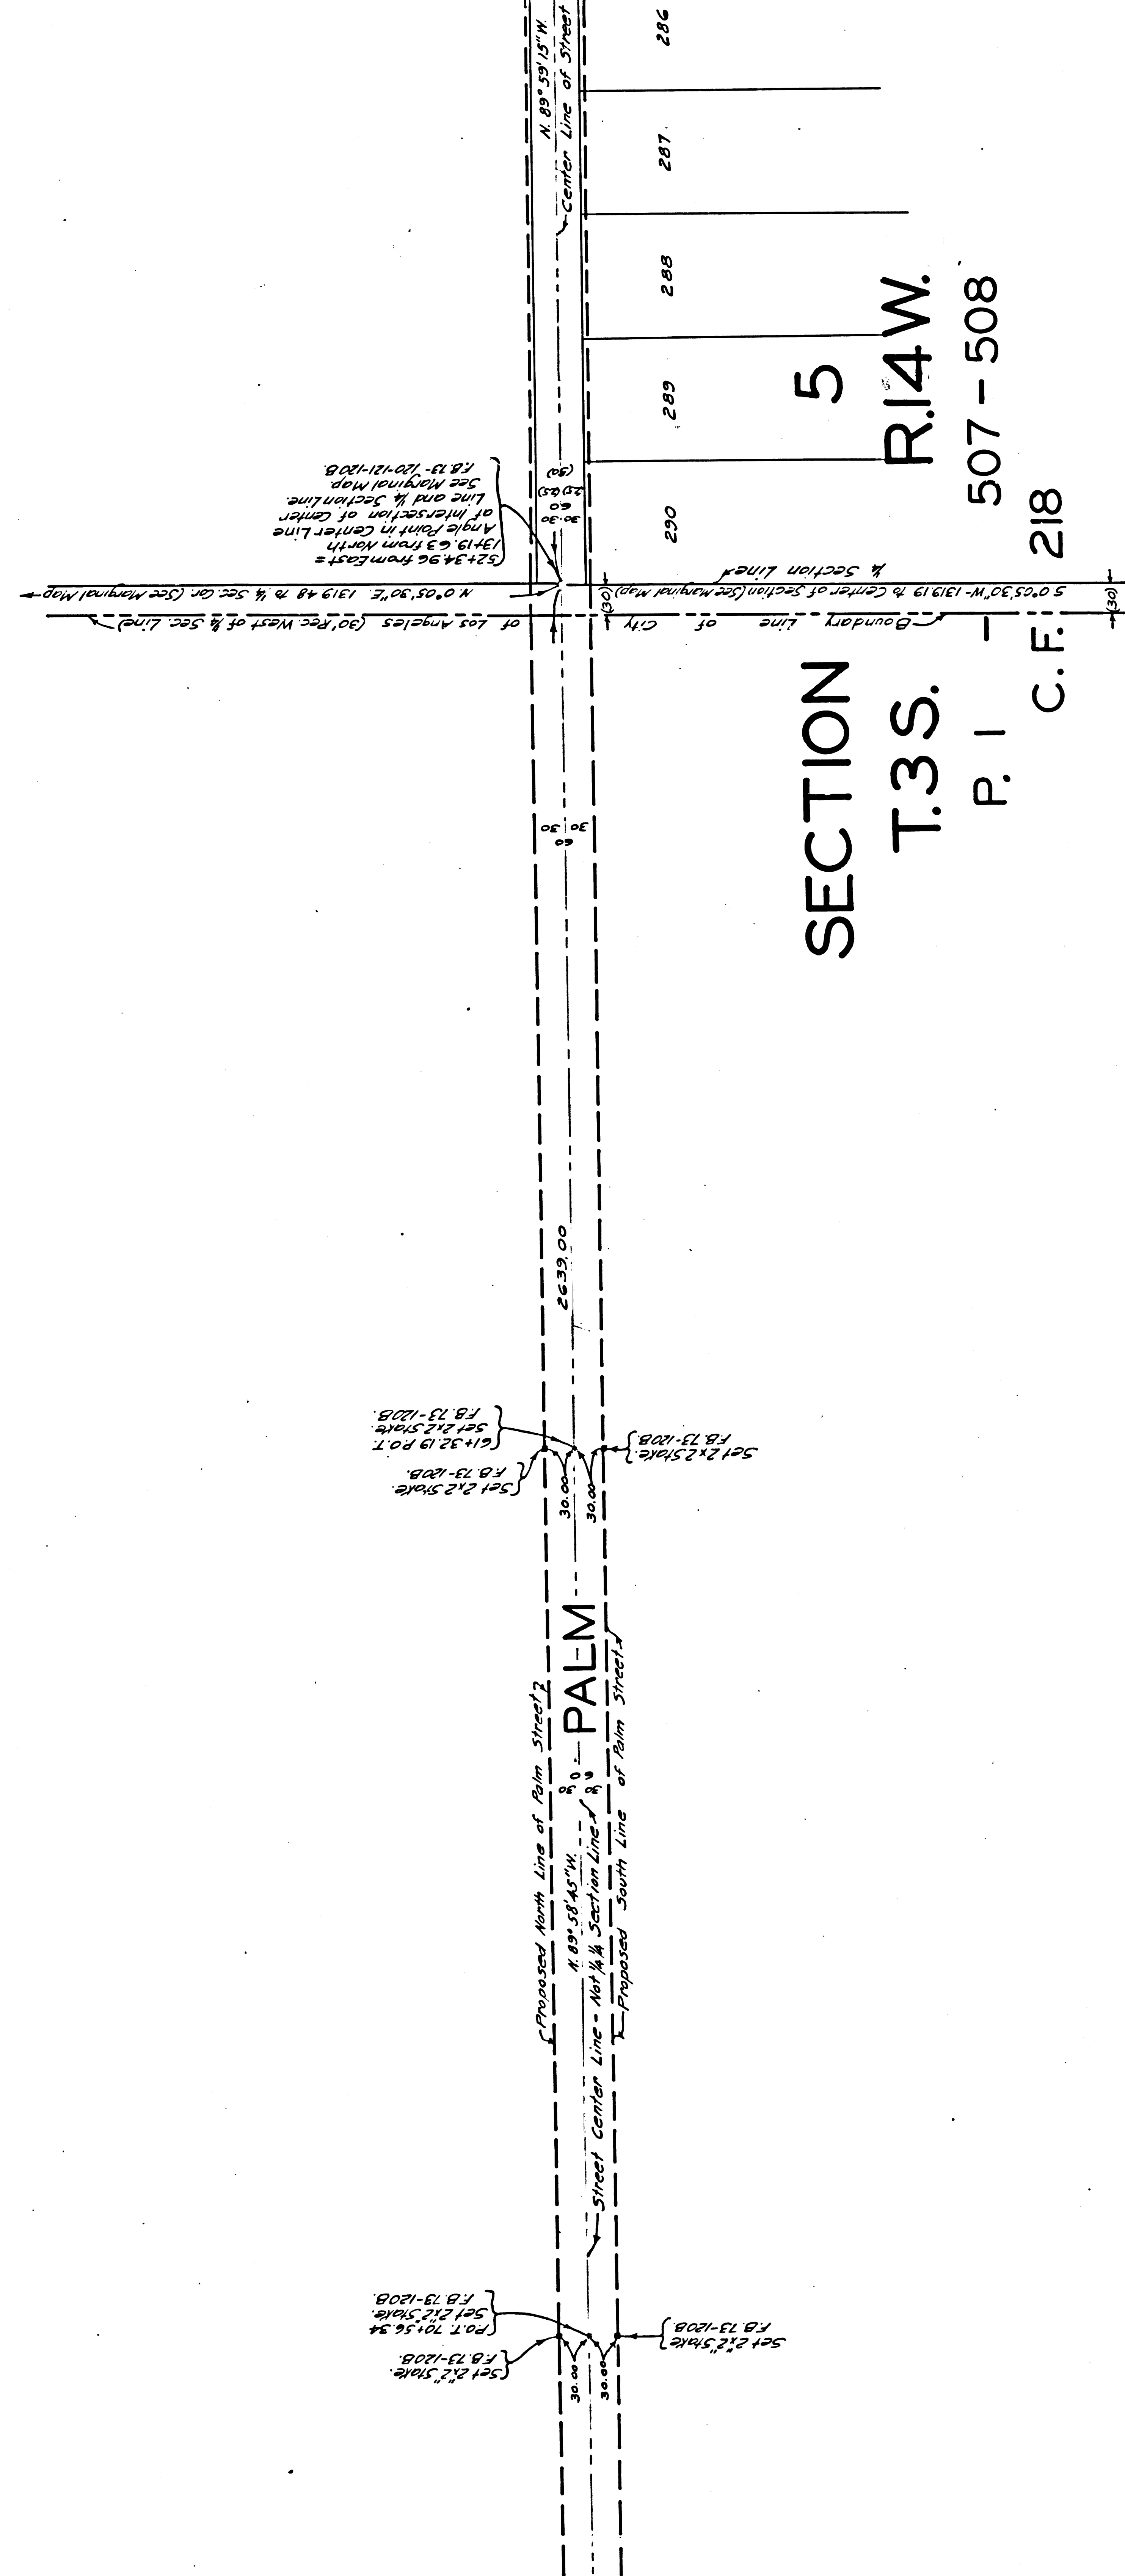

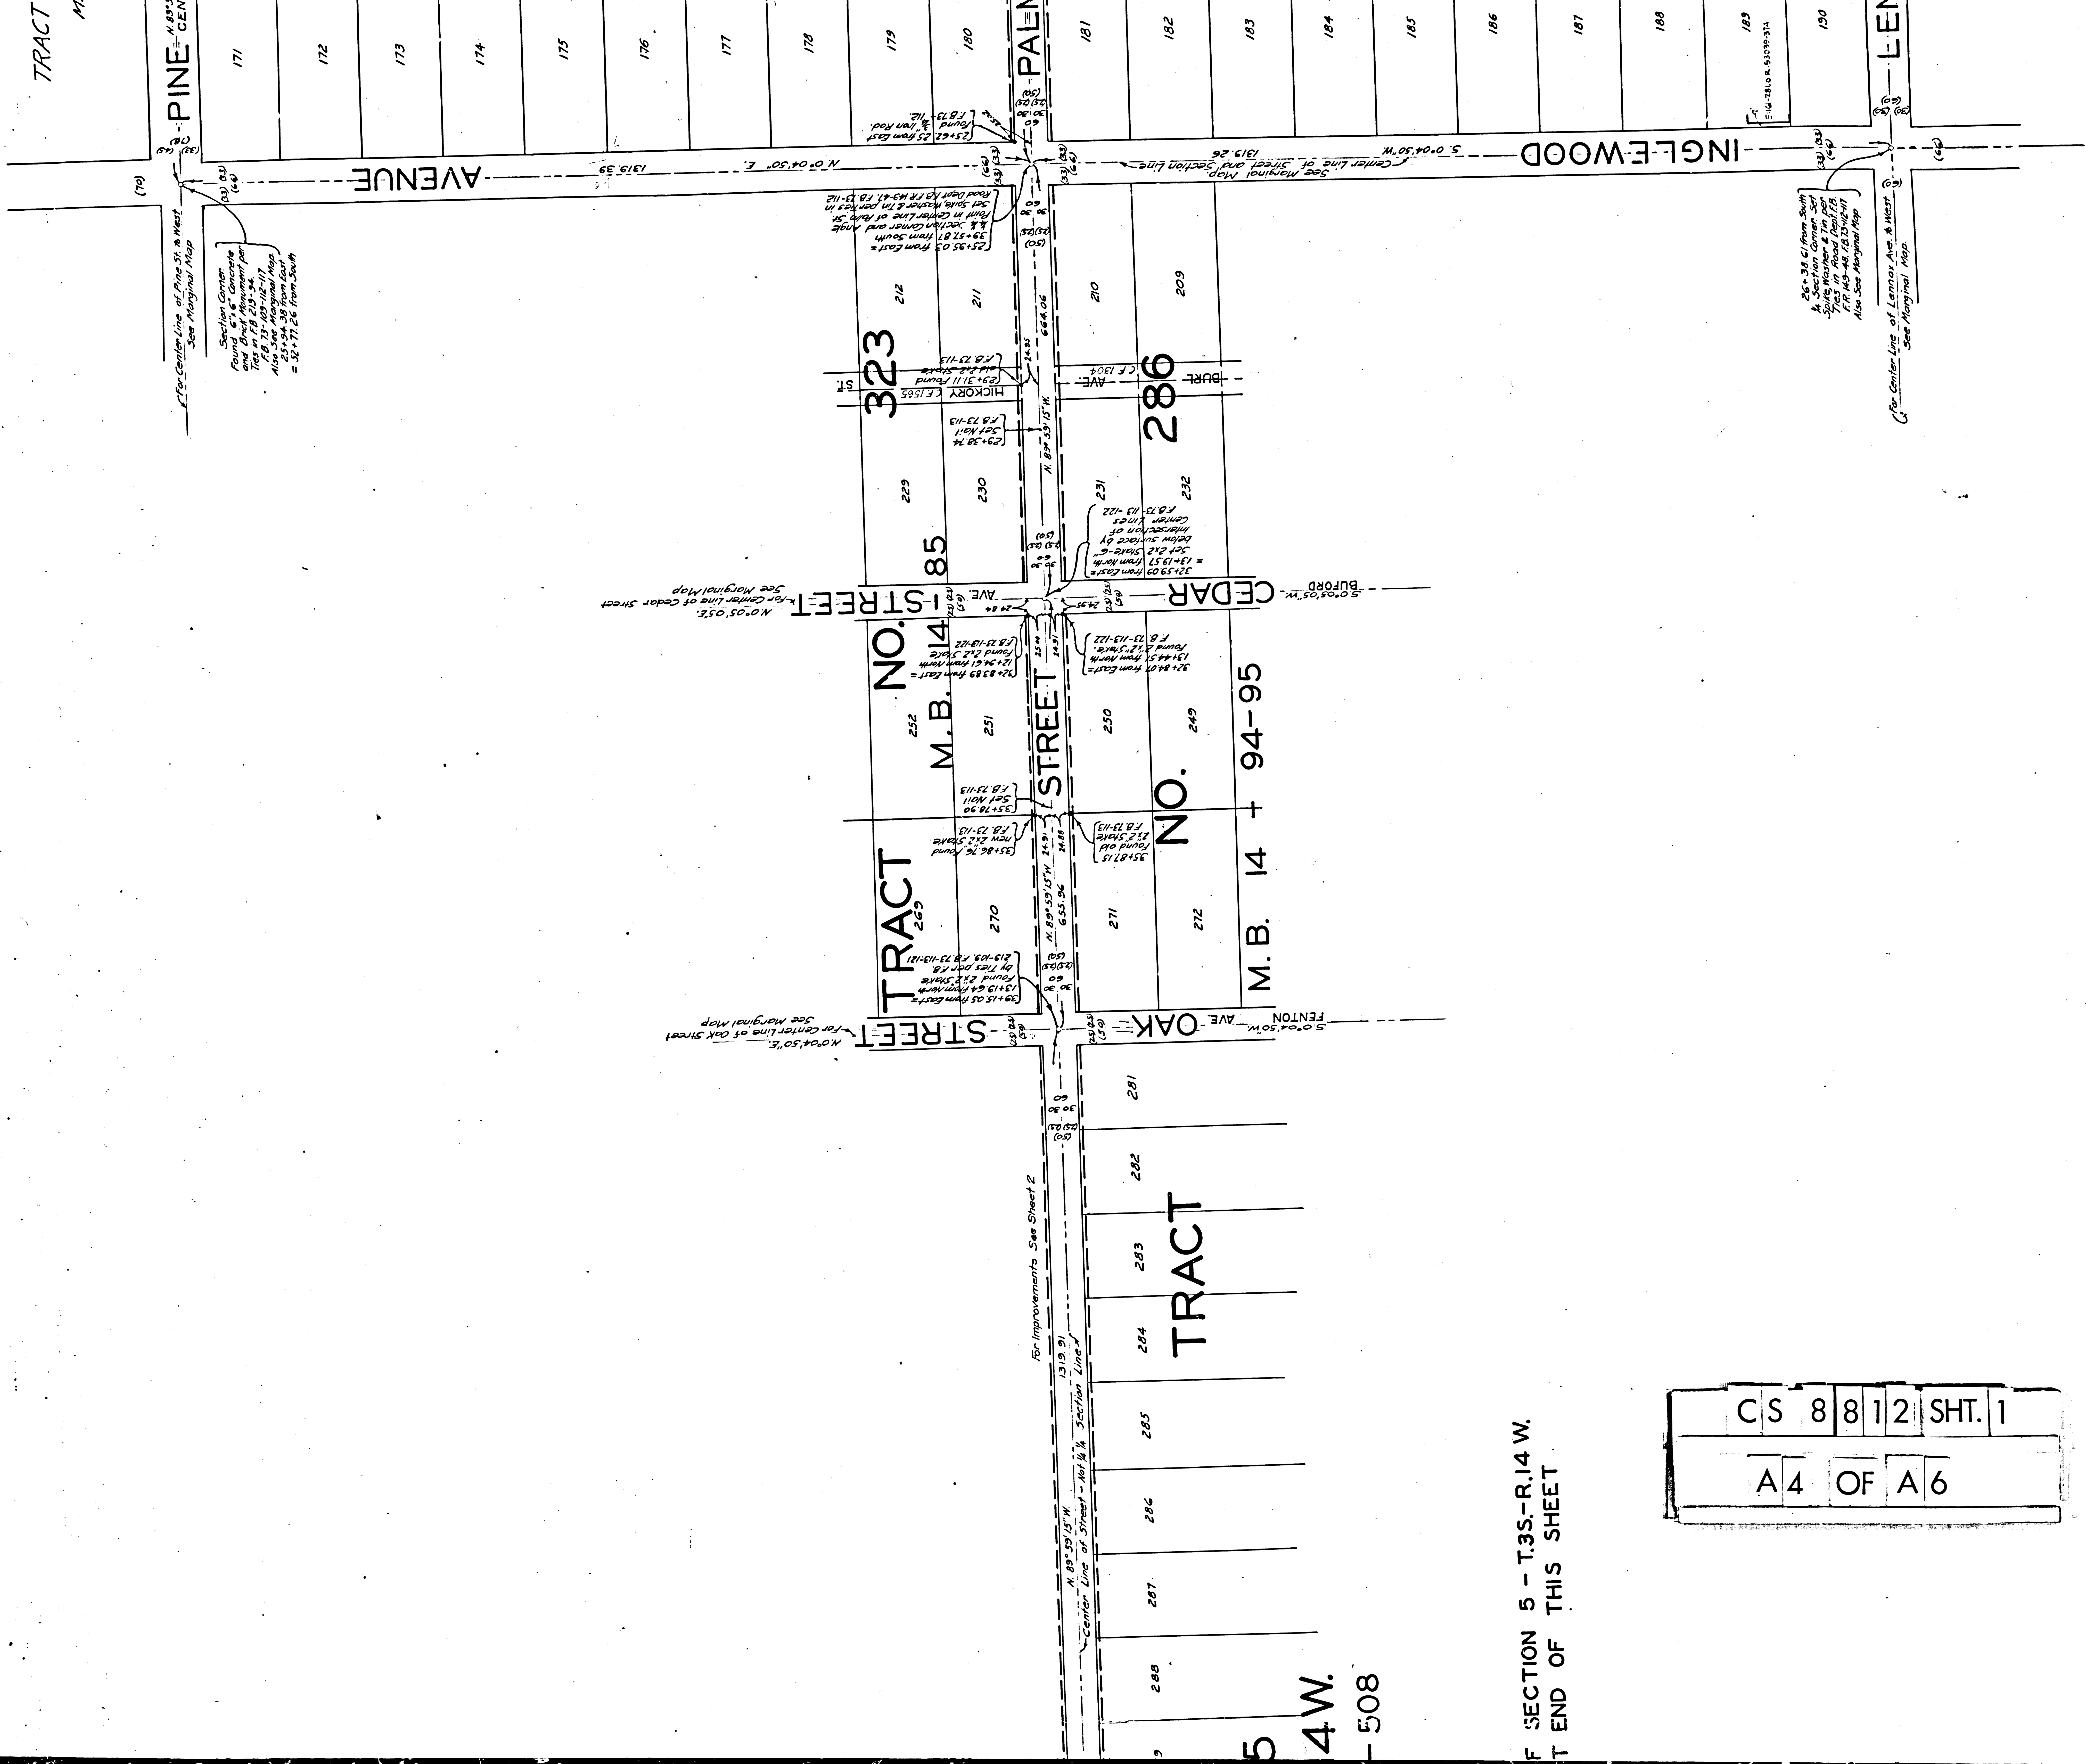


OF SECTION 5 - T.3S.-R.14 W.
T END OF THIS SHEET

CS	8	8	1	2	SHT. 1
A	4	OF	A	6	

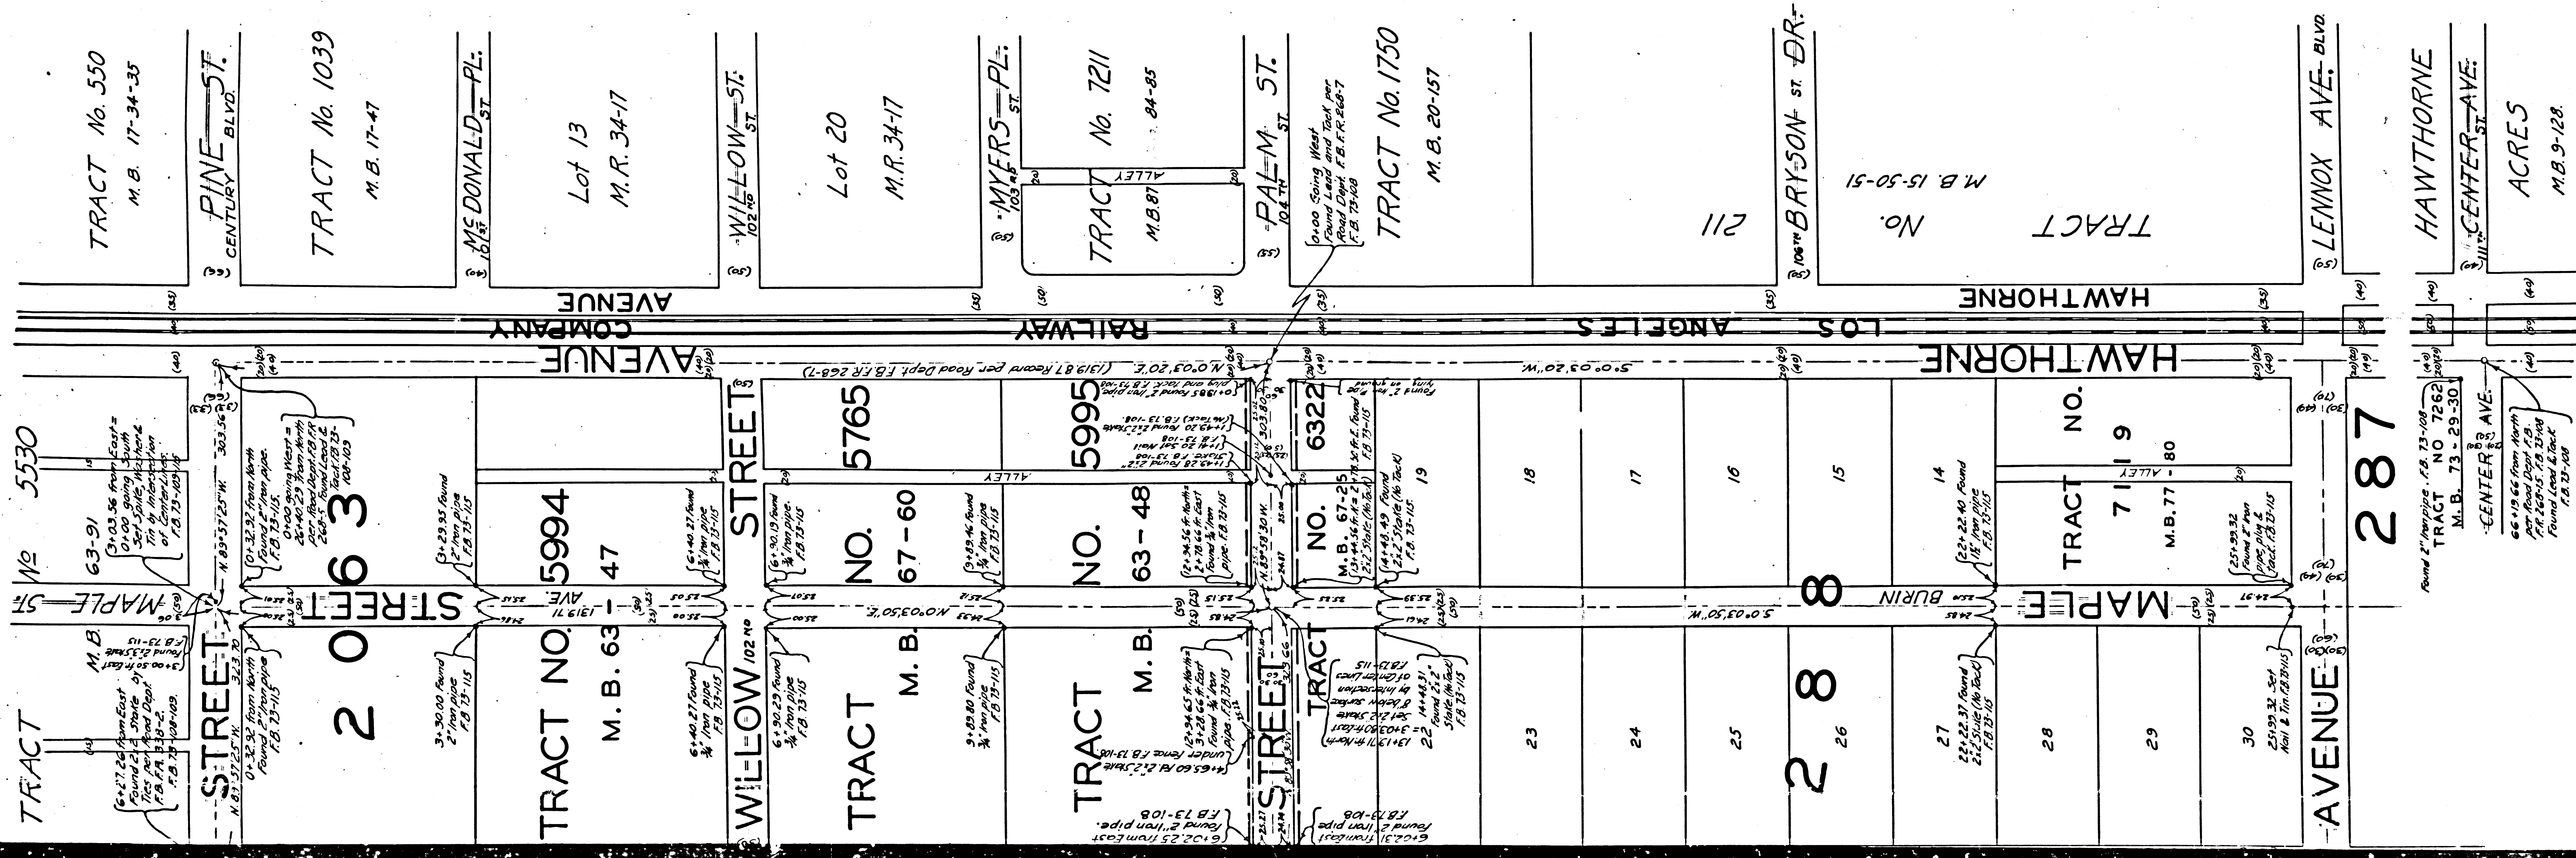

CS 8812 SHT. 1
A 6 OF A 6

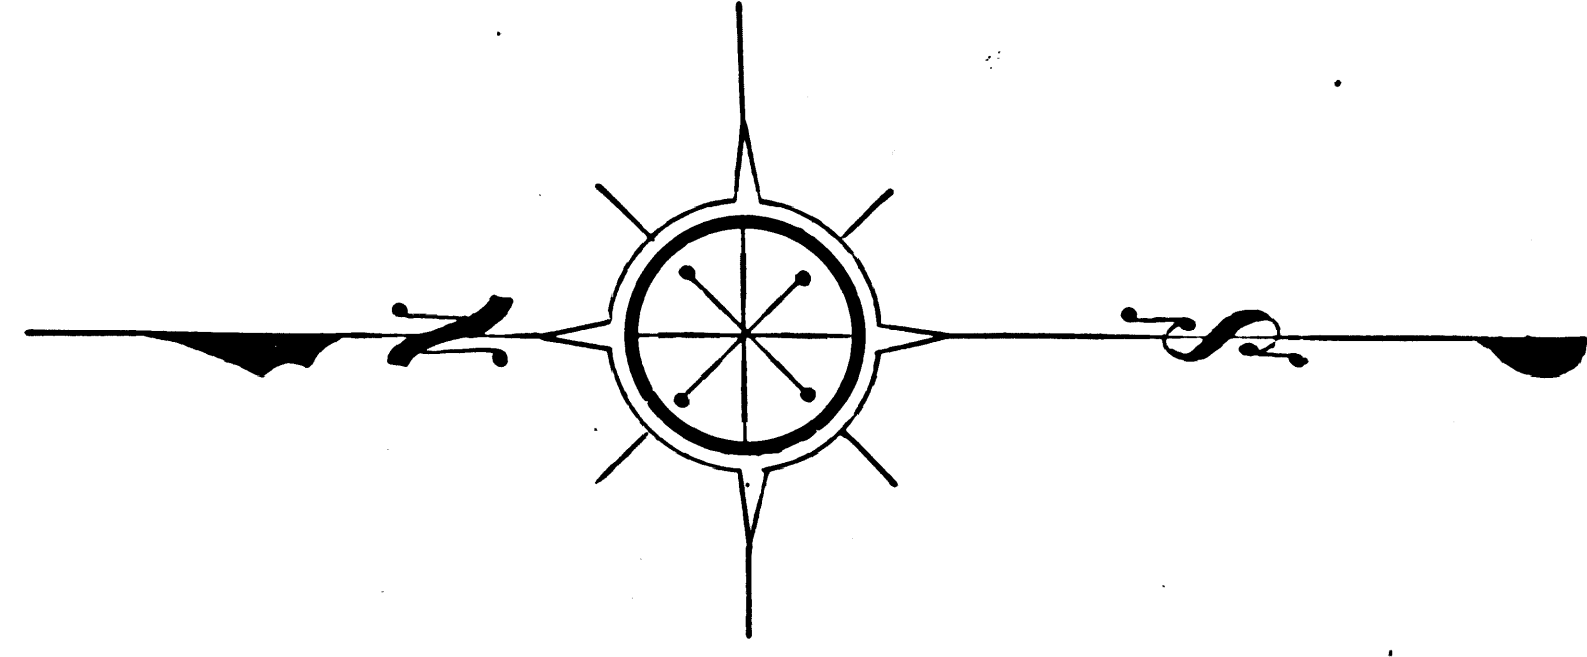

MAP OF
PALM STREET
FROM
HAWTHORNE AVENUE
TO
INGLEWOOD AND REDONDO ROAD

COUNTY SURVEYORS MAP NO. 8812
SHEET 1 OF 2 SHEETS
SCALE - 1 INCH = 100 FEET

J. E. ROCKHOLD COUNTY SURVEYOR
SURVEYED SEPTEMBER 1925

Surveyed Under Instructions Of The Board of Supervisors
Per Order Dated August 13, 1925; Bearings Based On
Bearing of Palm Street As Shown on Tract No. 3335 and 6346
FB 73-107 to 122 & FB 285-1 to 18
Checked By
Office Map By
M. M. Higgins

Sheet # 21
For Improvements see
CROSS-SECTION

Tracts added to Marginal Map of Sec. 5 June 1962 by R.J.B. Map Maint. Sect. (m.5.7)

Palm St. changed to 104th St. D. 49-229