

TRACK

GUIRADO
M.R. 17-1A.

B.

RAILWAY

ROAD
SANITA FE

SOUTHERN PACIFIC RAILROAD
C.S. 7334

MILLS

C. S. 7334
AND
TOPETKA
NIELOS
ATCHISON
NORWALK
PUENTE


E: 20 E - 91, O.K.D. 1349 - 155

E: 214 - 79, O.K.D. 149

ROAD

C.S. 6650


F.B. 68-140
Found spike & washer
F.B. 68-140
Found spike & washer
F.B. 68-140
Found spike & washer

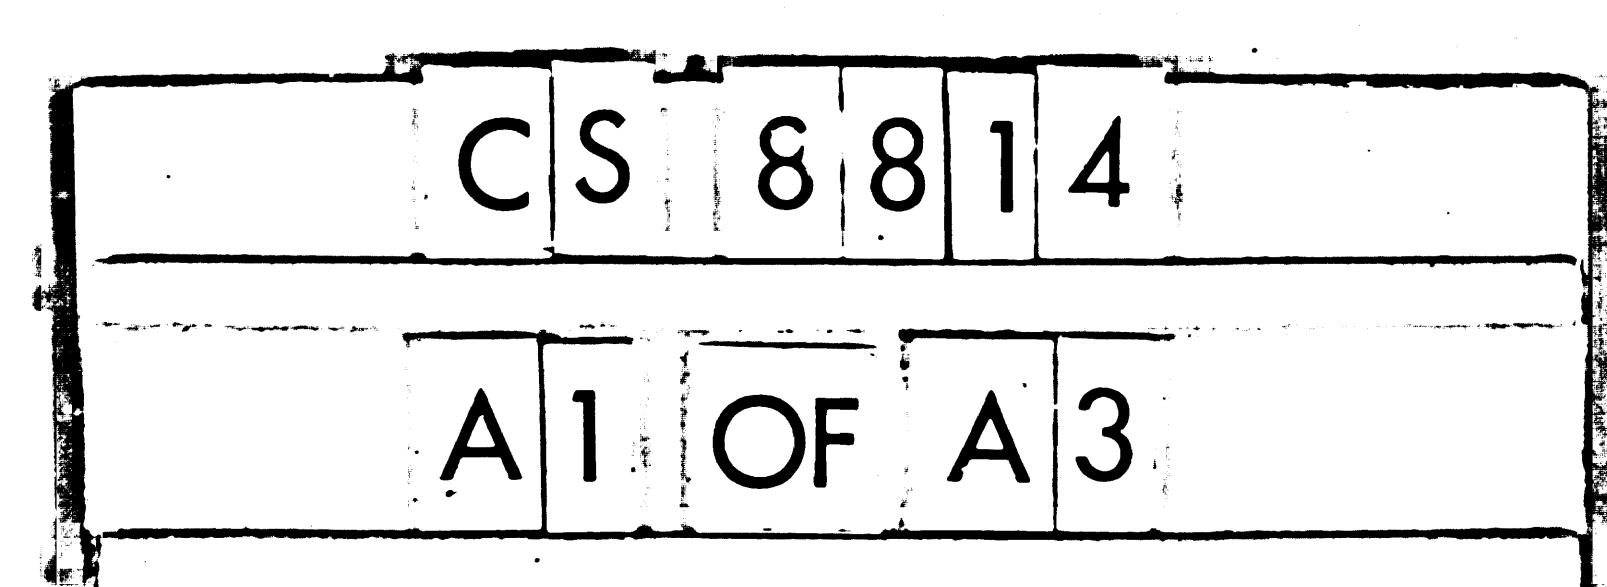

which line of property per deed official records, book 362 page 252
N.B. 27-557




MARGINAL MAP
SCALE: 1 INCH = 20 FEET


NORWALK AND PUENTE MILLS

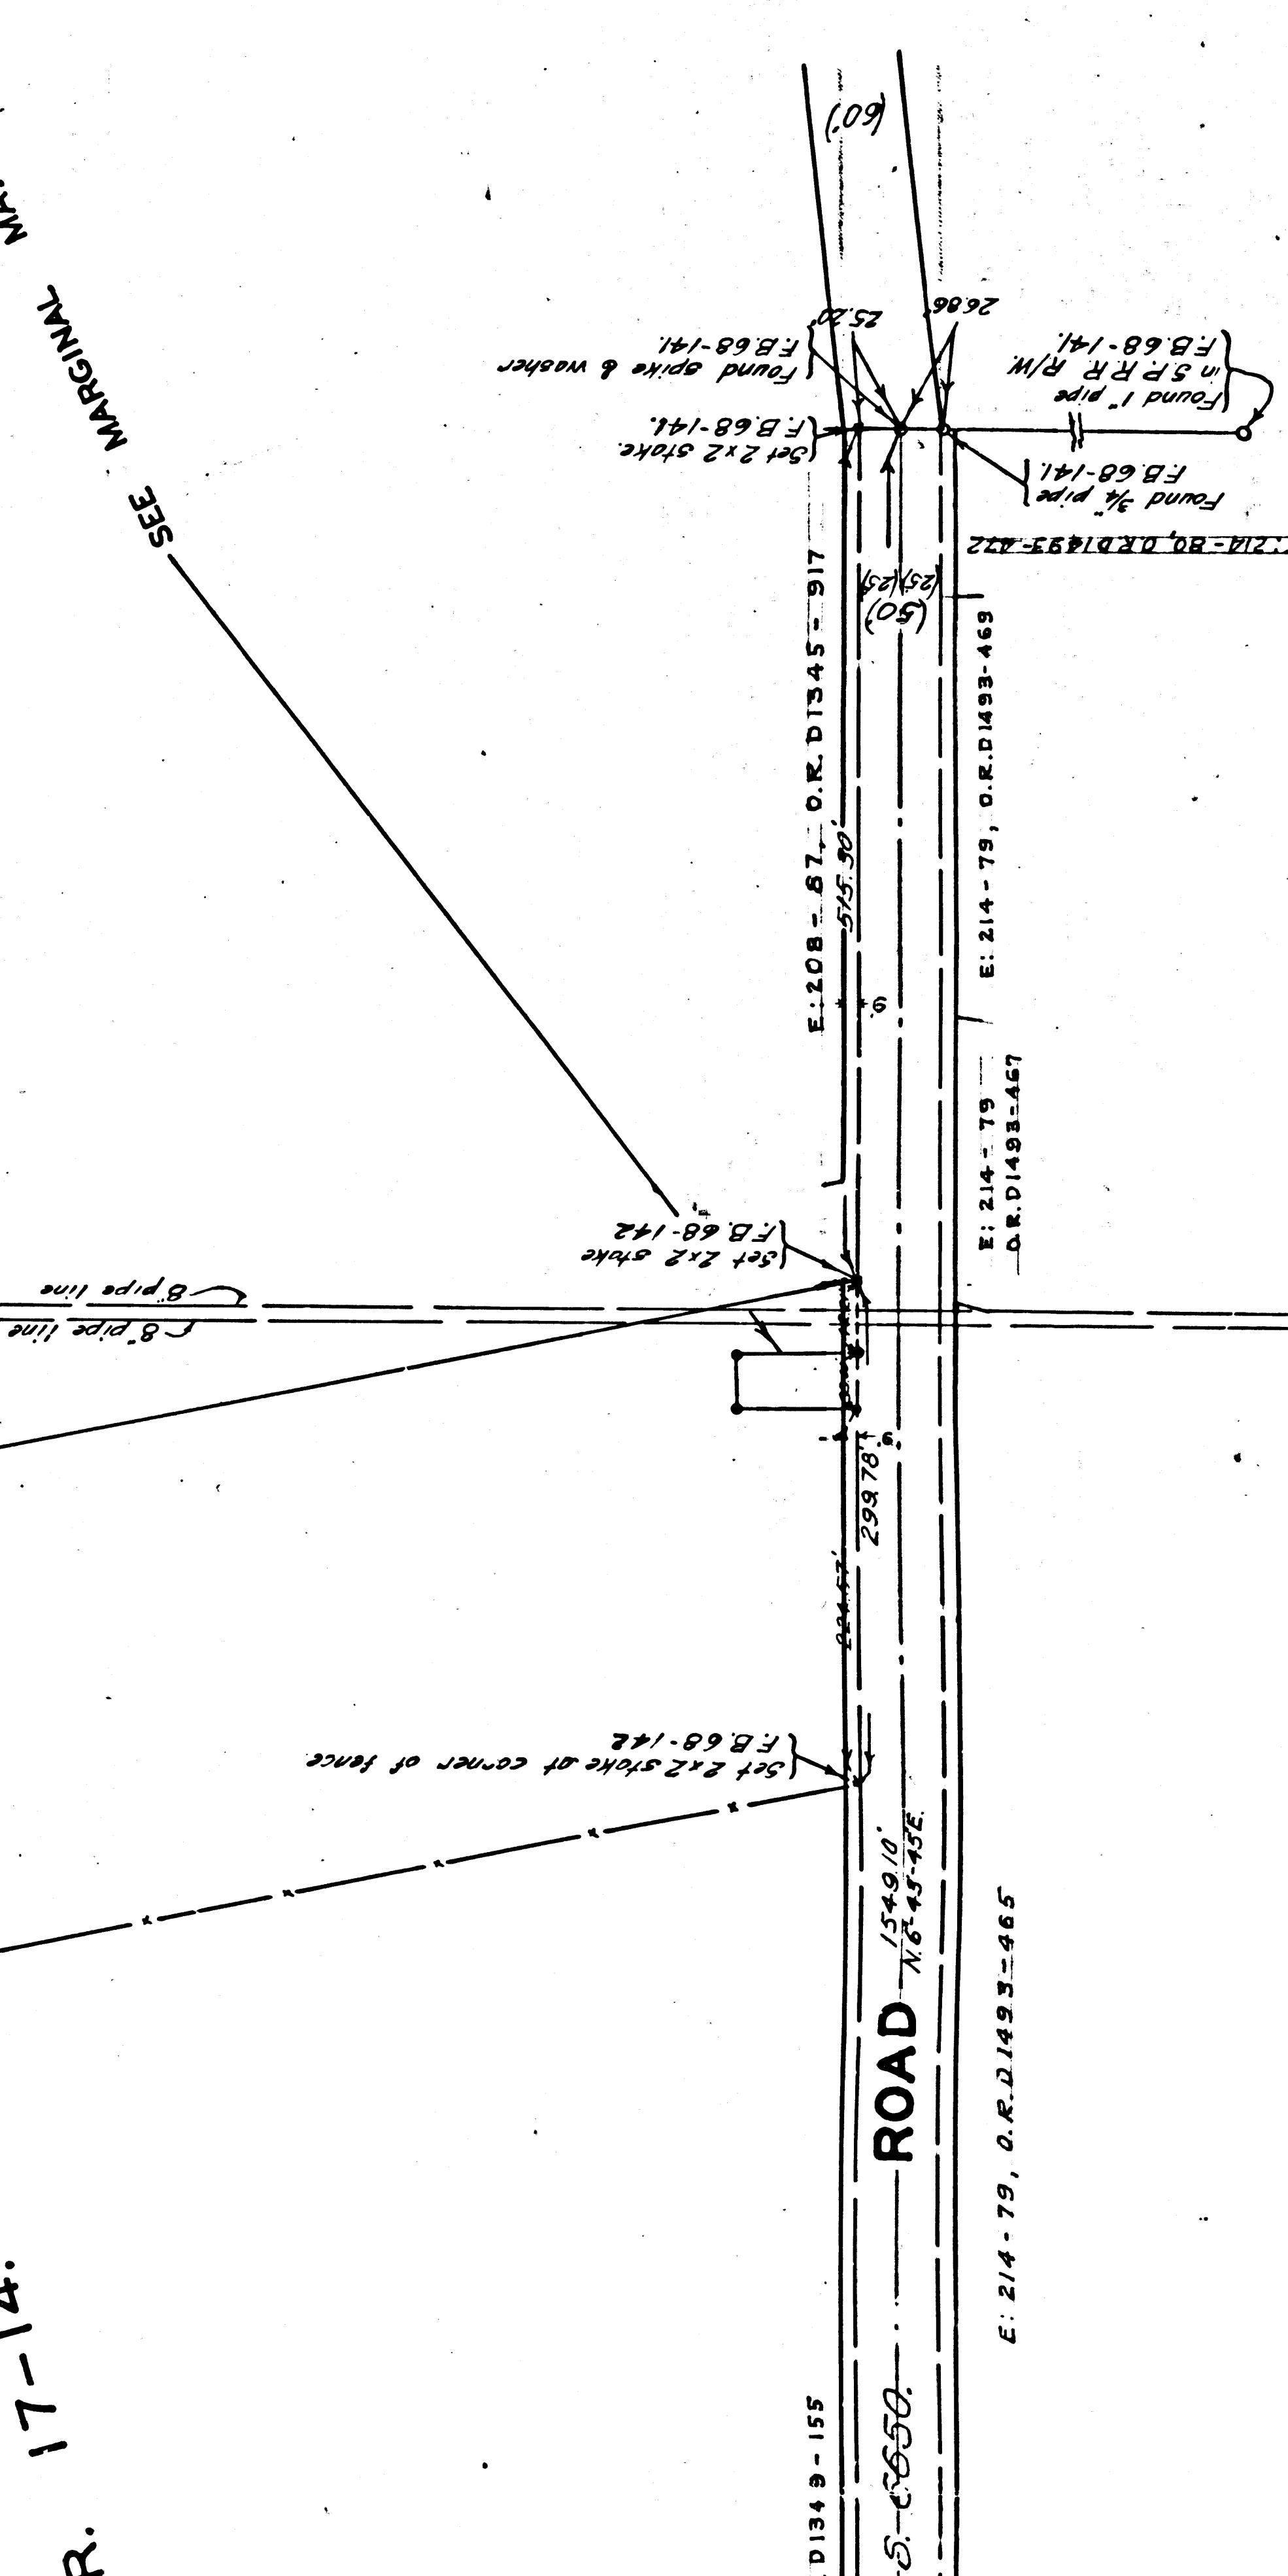

TRACT.

R. 17-1A.
D.O.

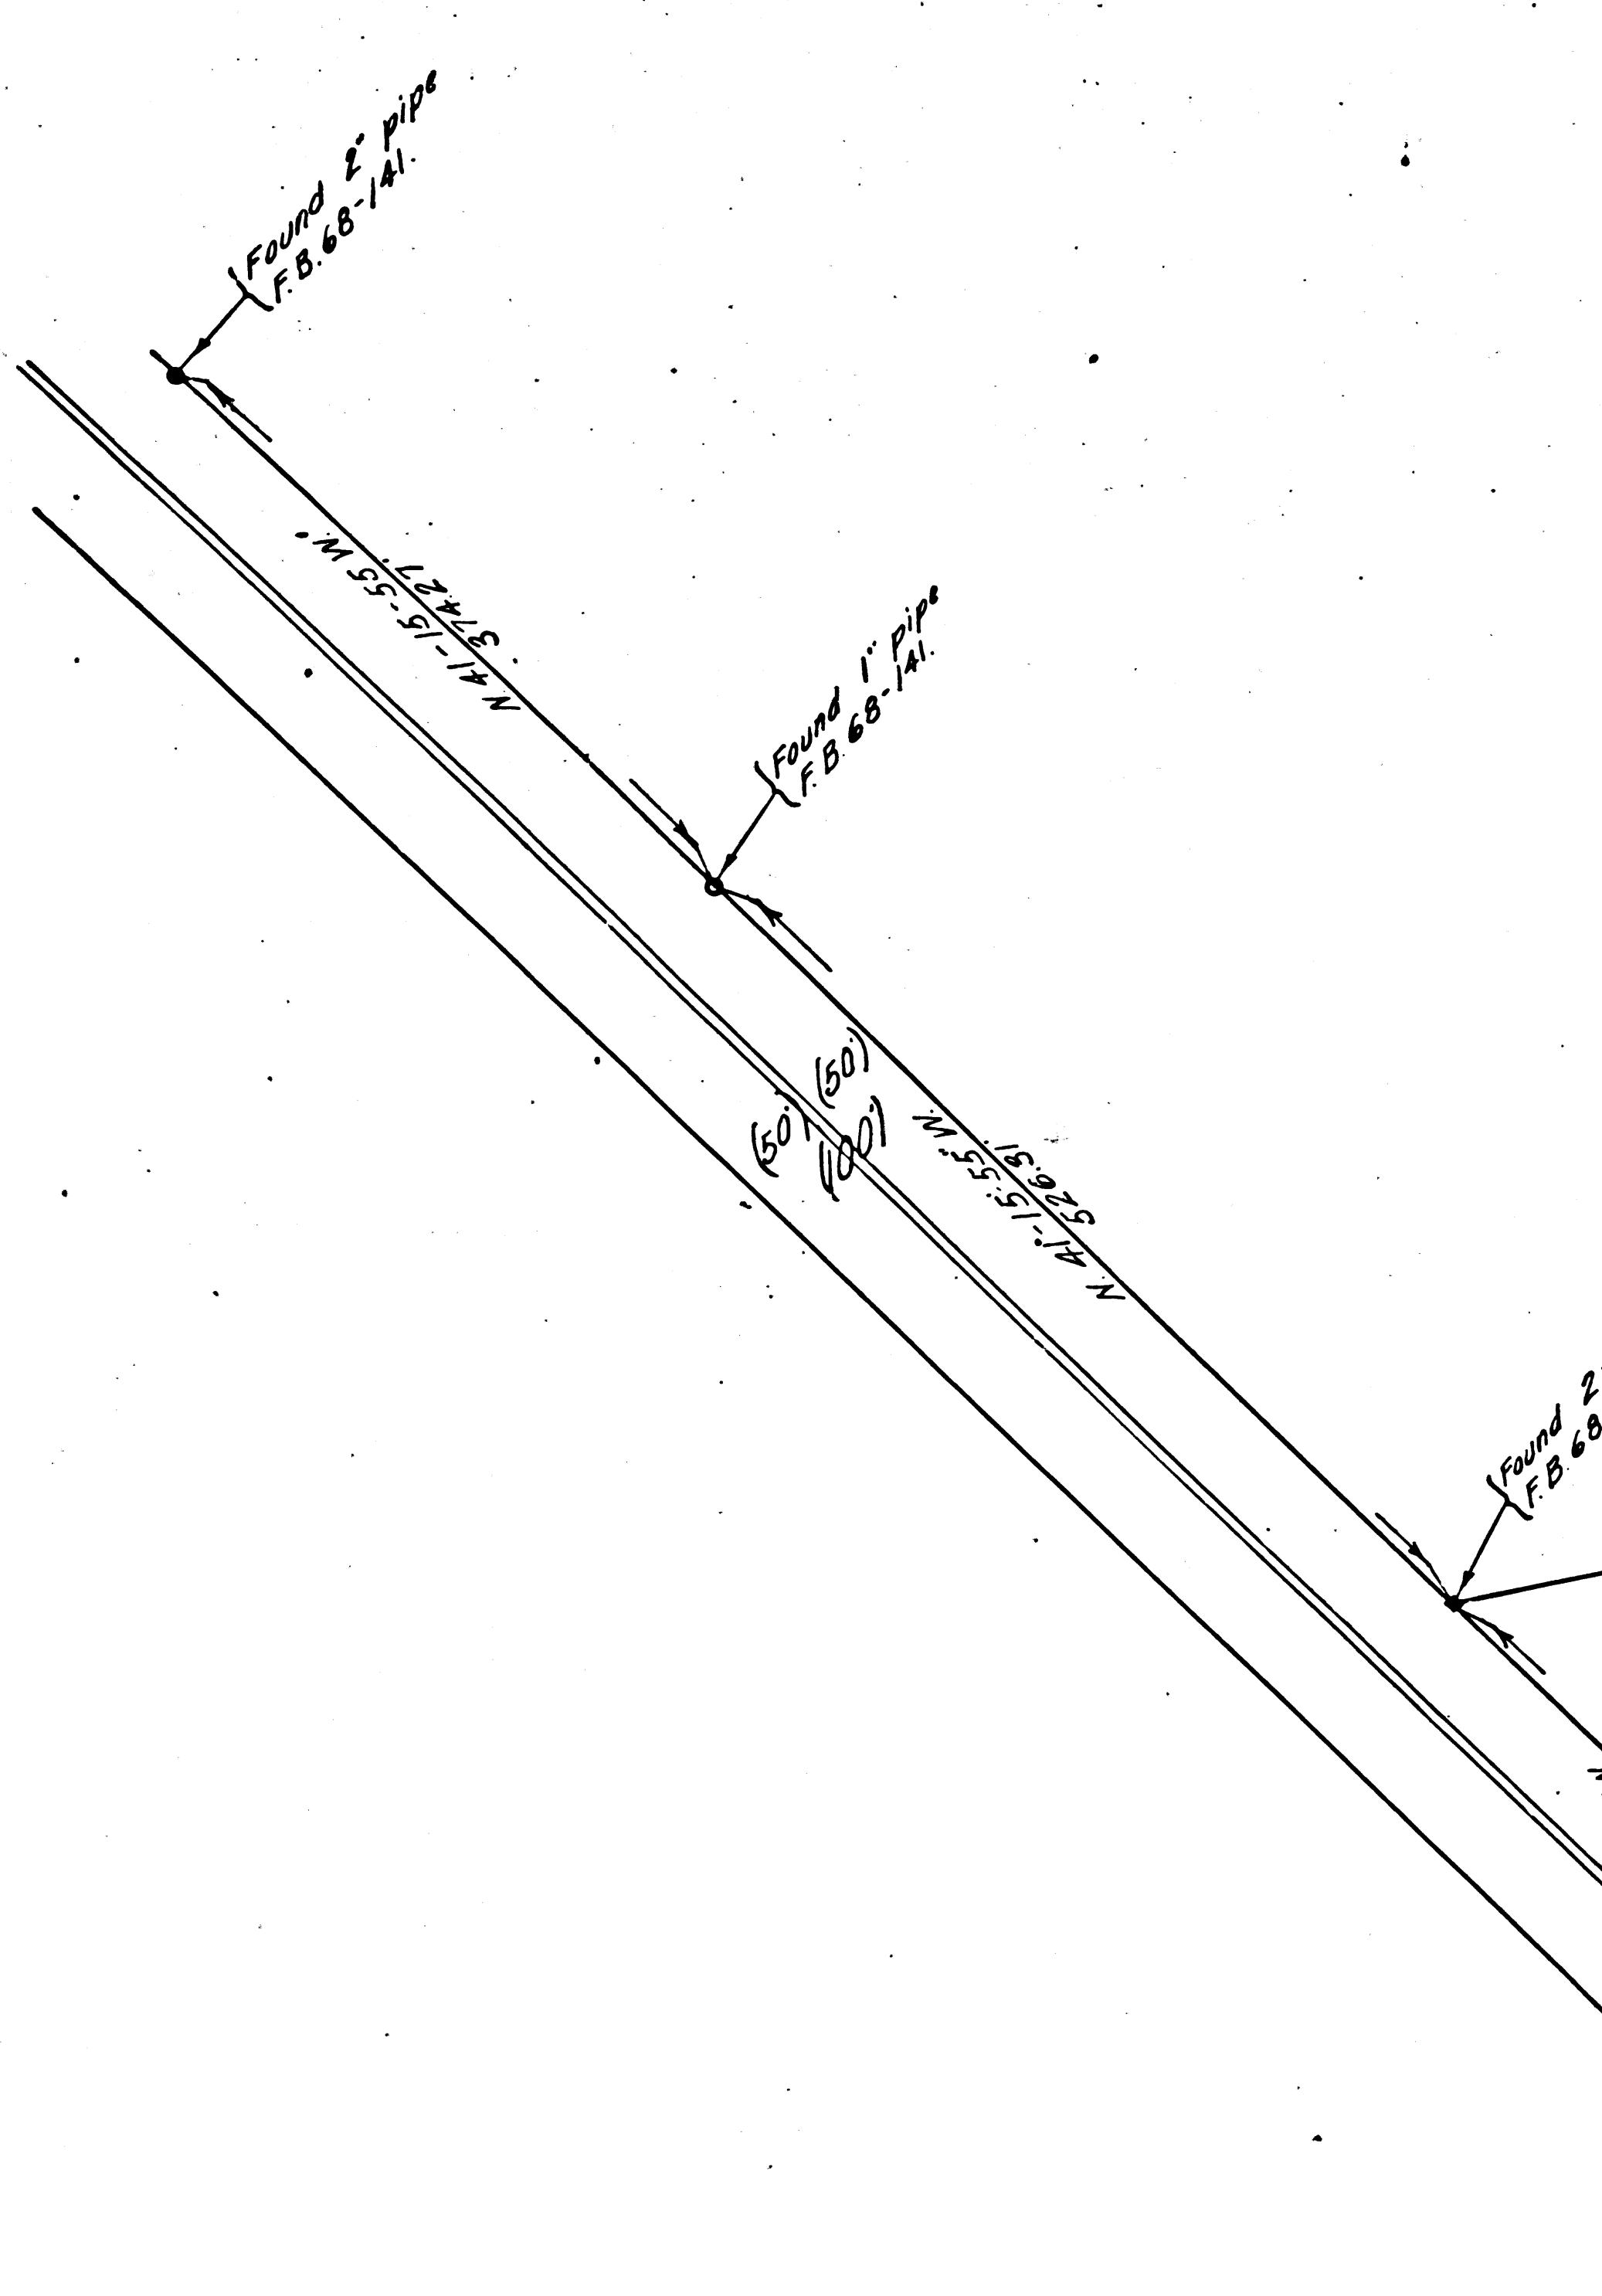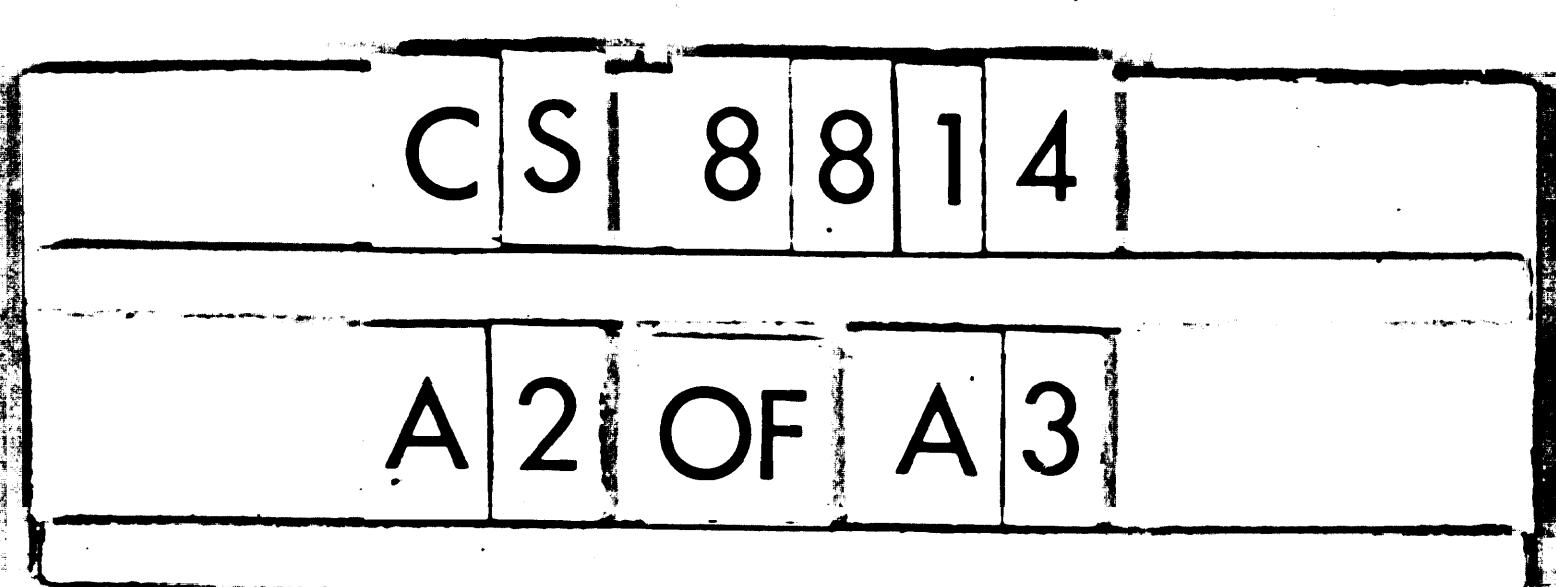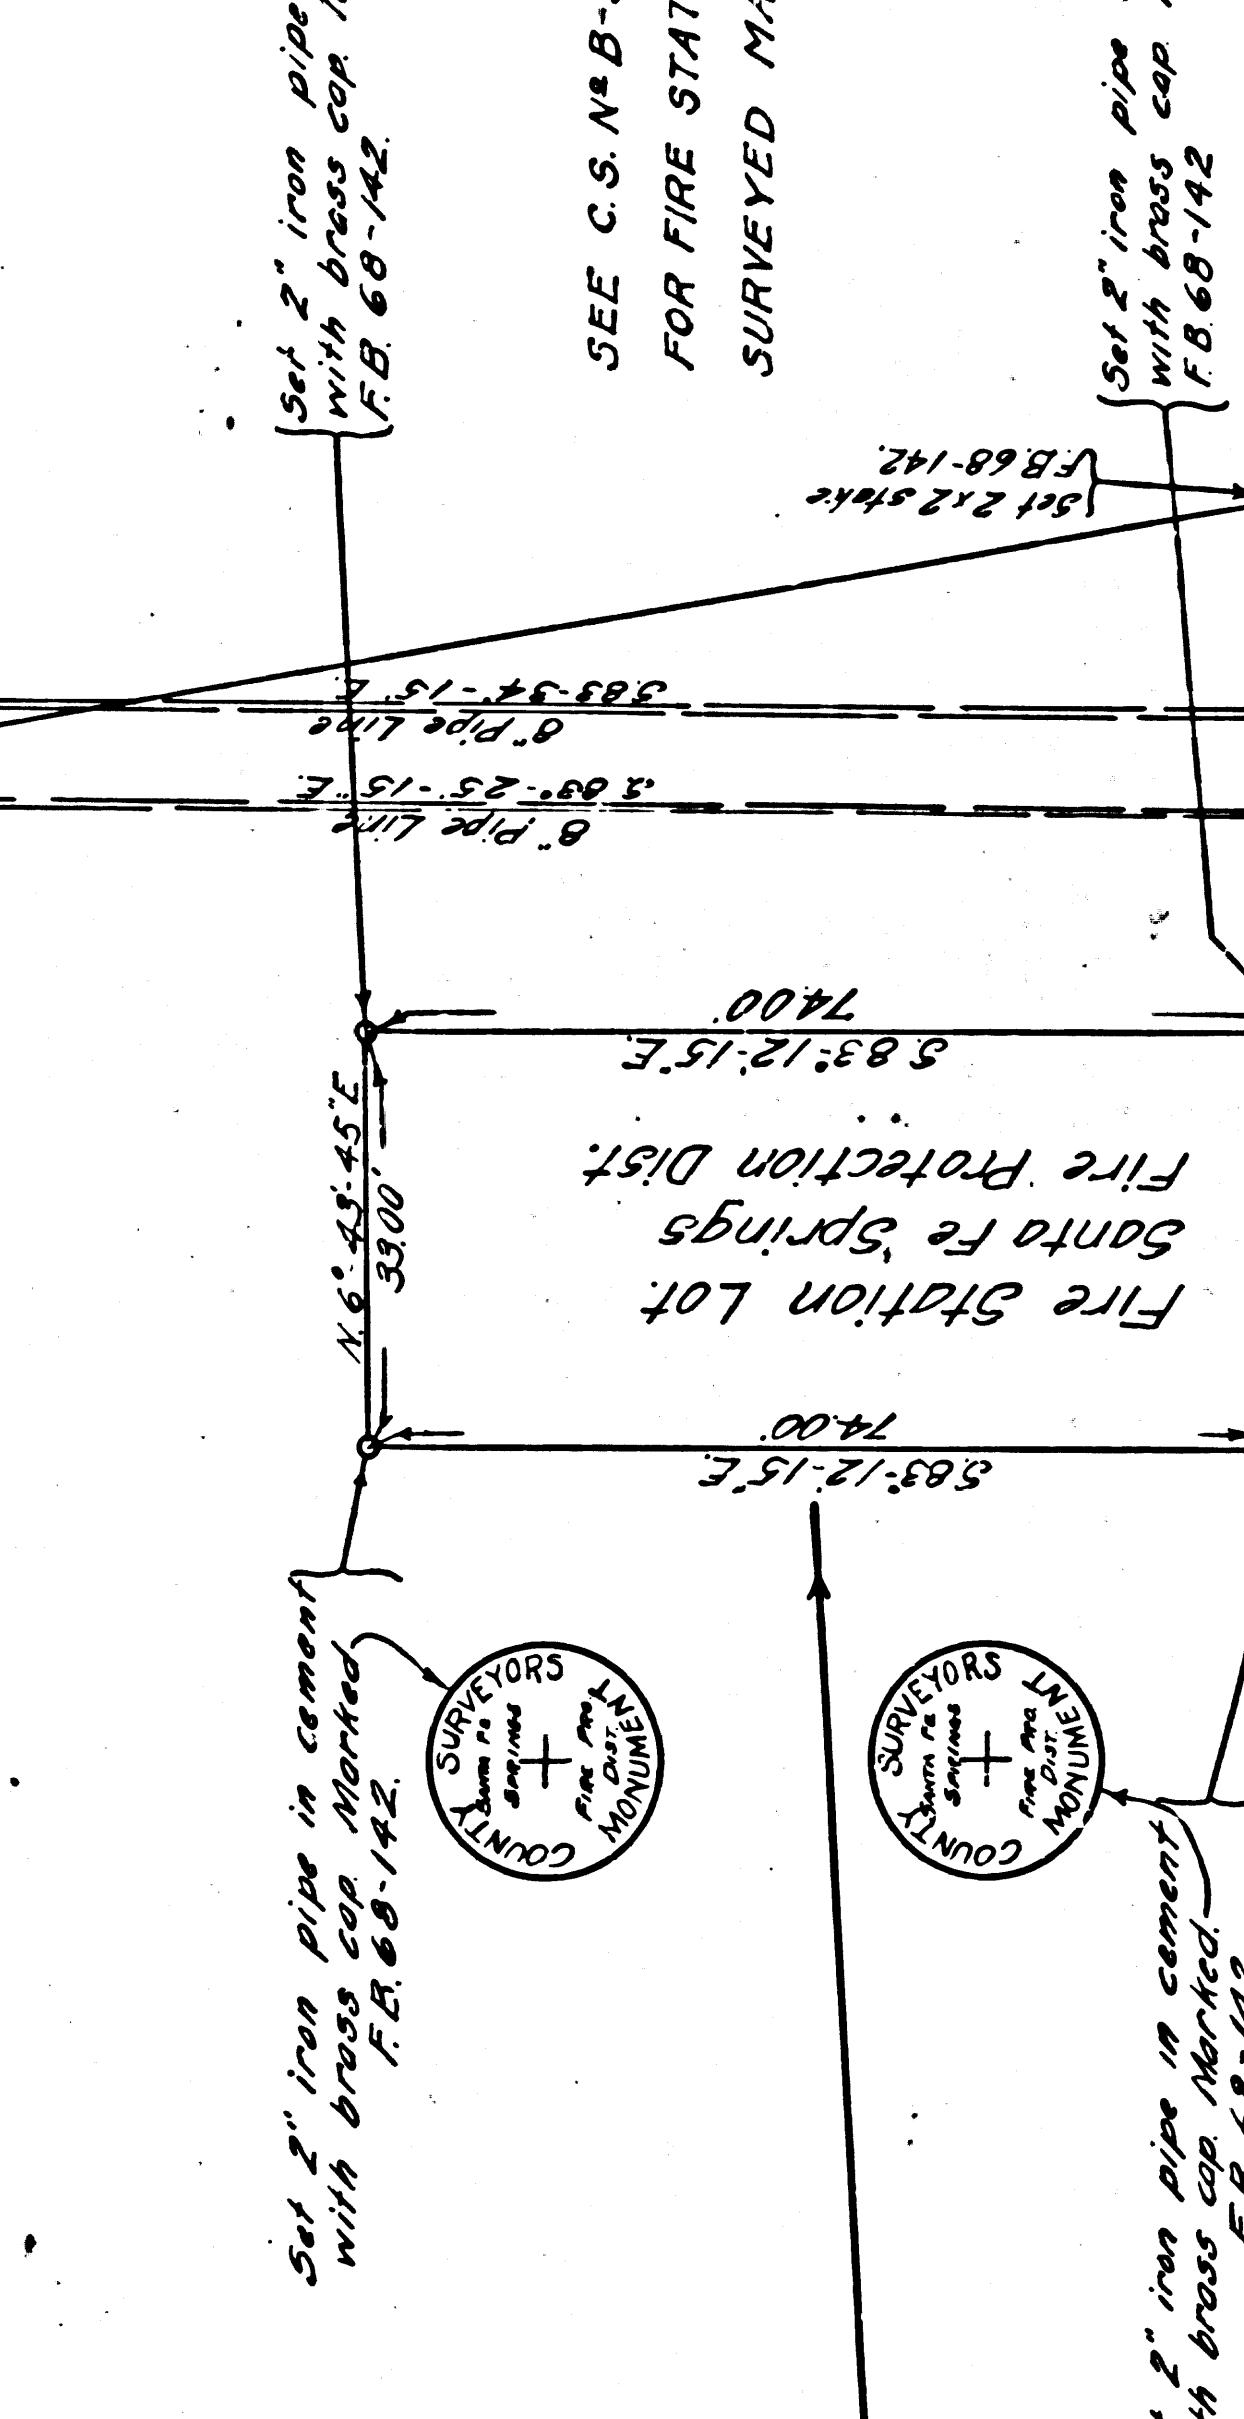

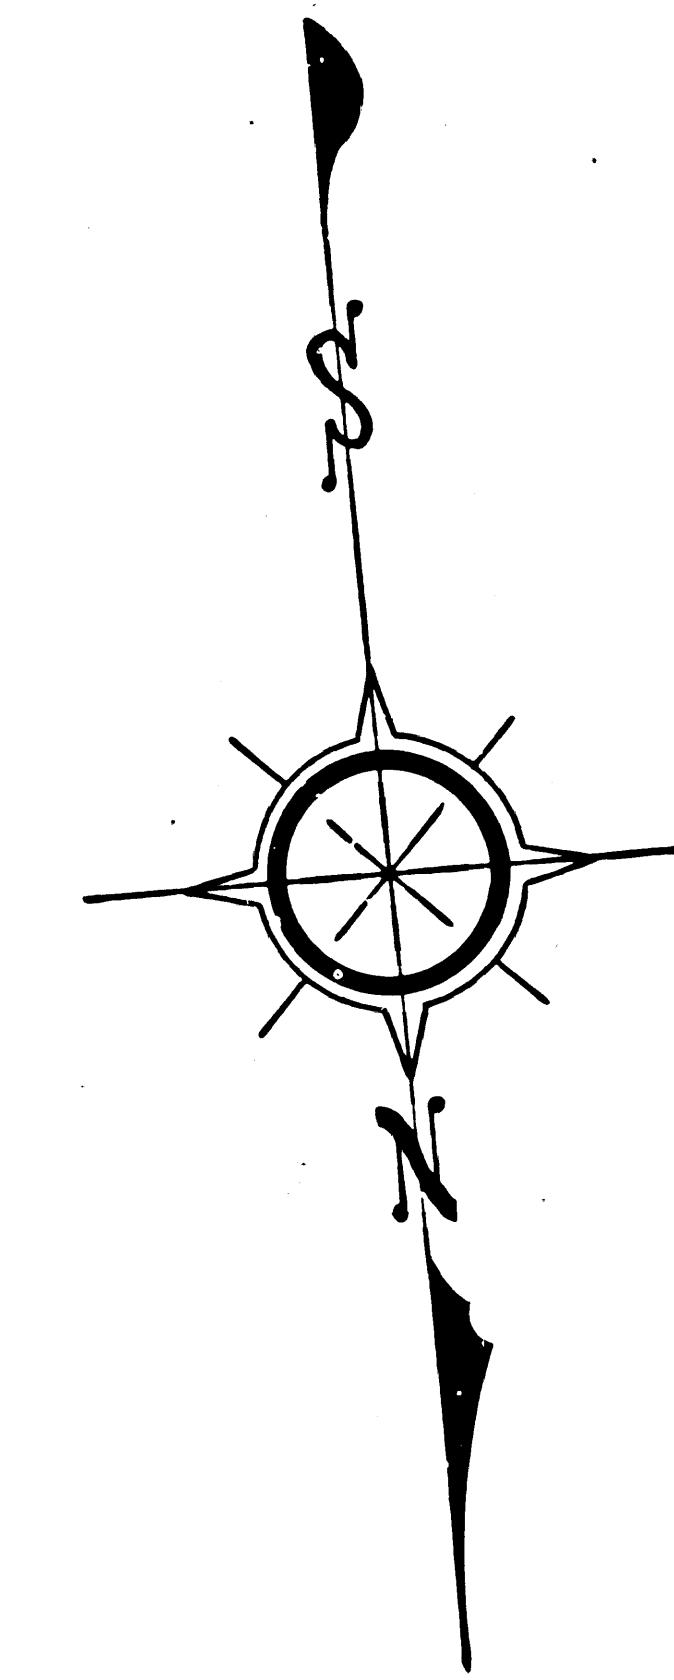

MAP OF
FIRE STATION LOT
SANTA FE SPRINGS FIRE PROTECTION DISTRICT

COUNTY SURVEYORS MAP NO. 8814.

SCALE: 1 INCH = 100 FEET

J. E. ROCKHOLD COUNTY SURVEYOR

SURVEYED NOVEMBER 1925




BEARINGS BASED ON CENTER LINE OF NORWALK AND
PUENTE MILLS ROAD AS SHOWN ON C. S. 6630

F. B. 68 - 140-143

FIELD WORK BY A. W. VAN FLEET
OFFICE WORK BY C. W. PAIGE
CHECKED BY K. R. MC PHERSON

Sk: 33

Norwalk and Puente Mills Rd. changed to Norwalk Blvd. D-49-105 min. Blk. 153-45

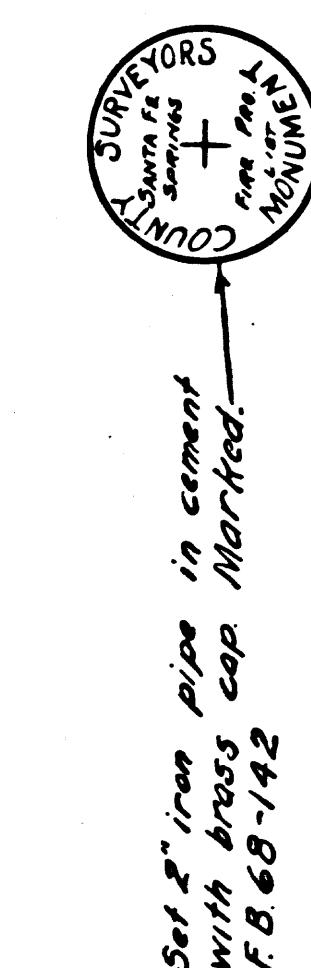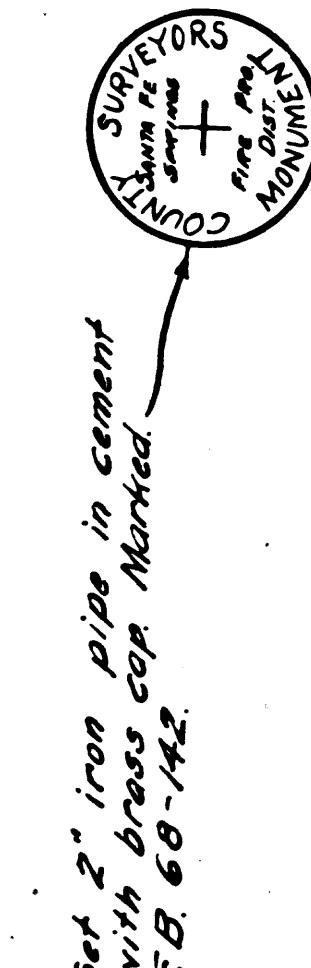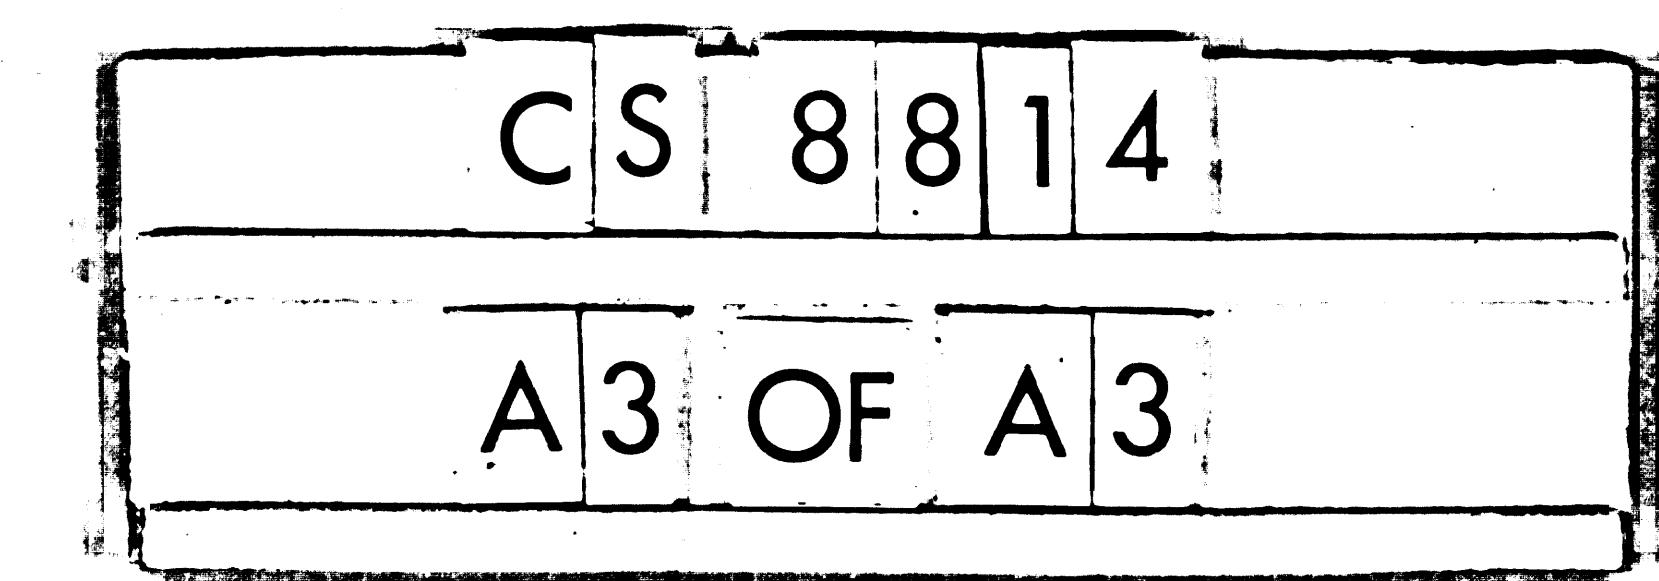

NT-E-MILLS ROAD

ALL MAP
1 INCH = 20 FEET