

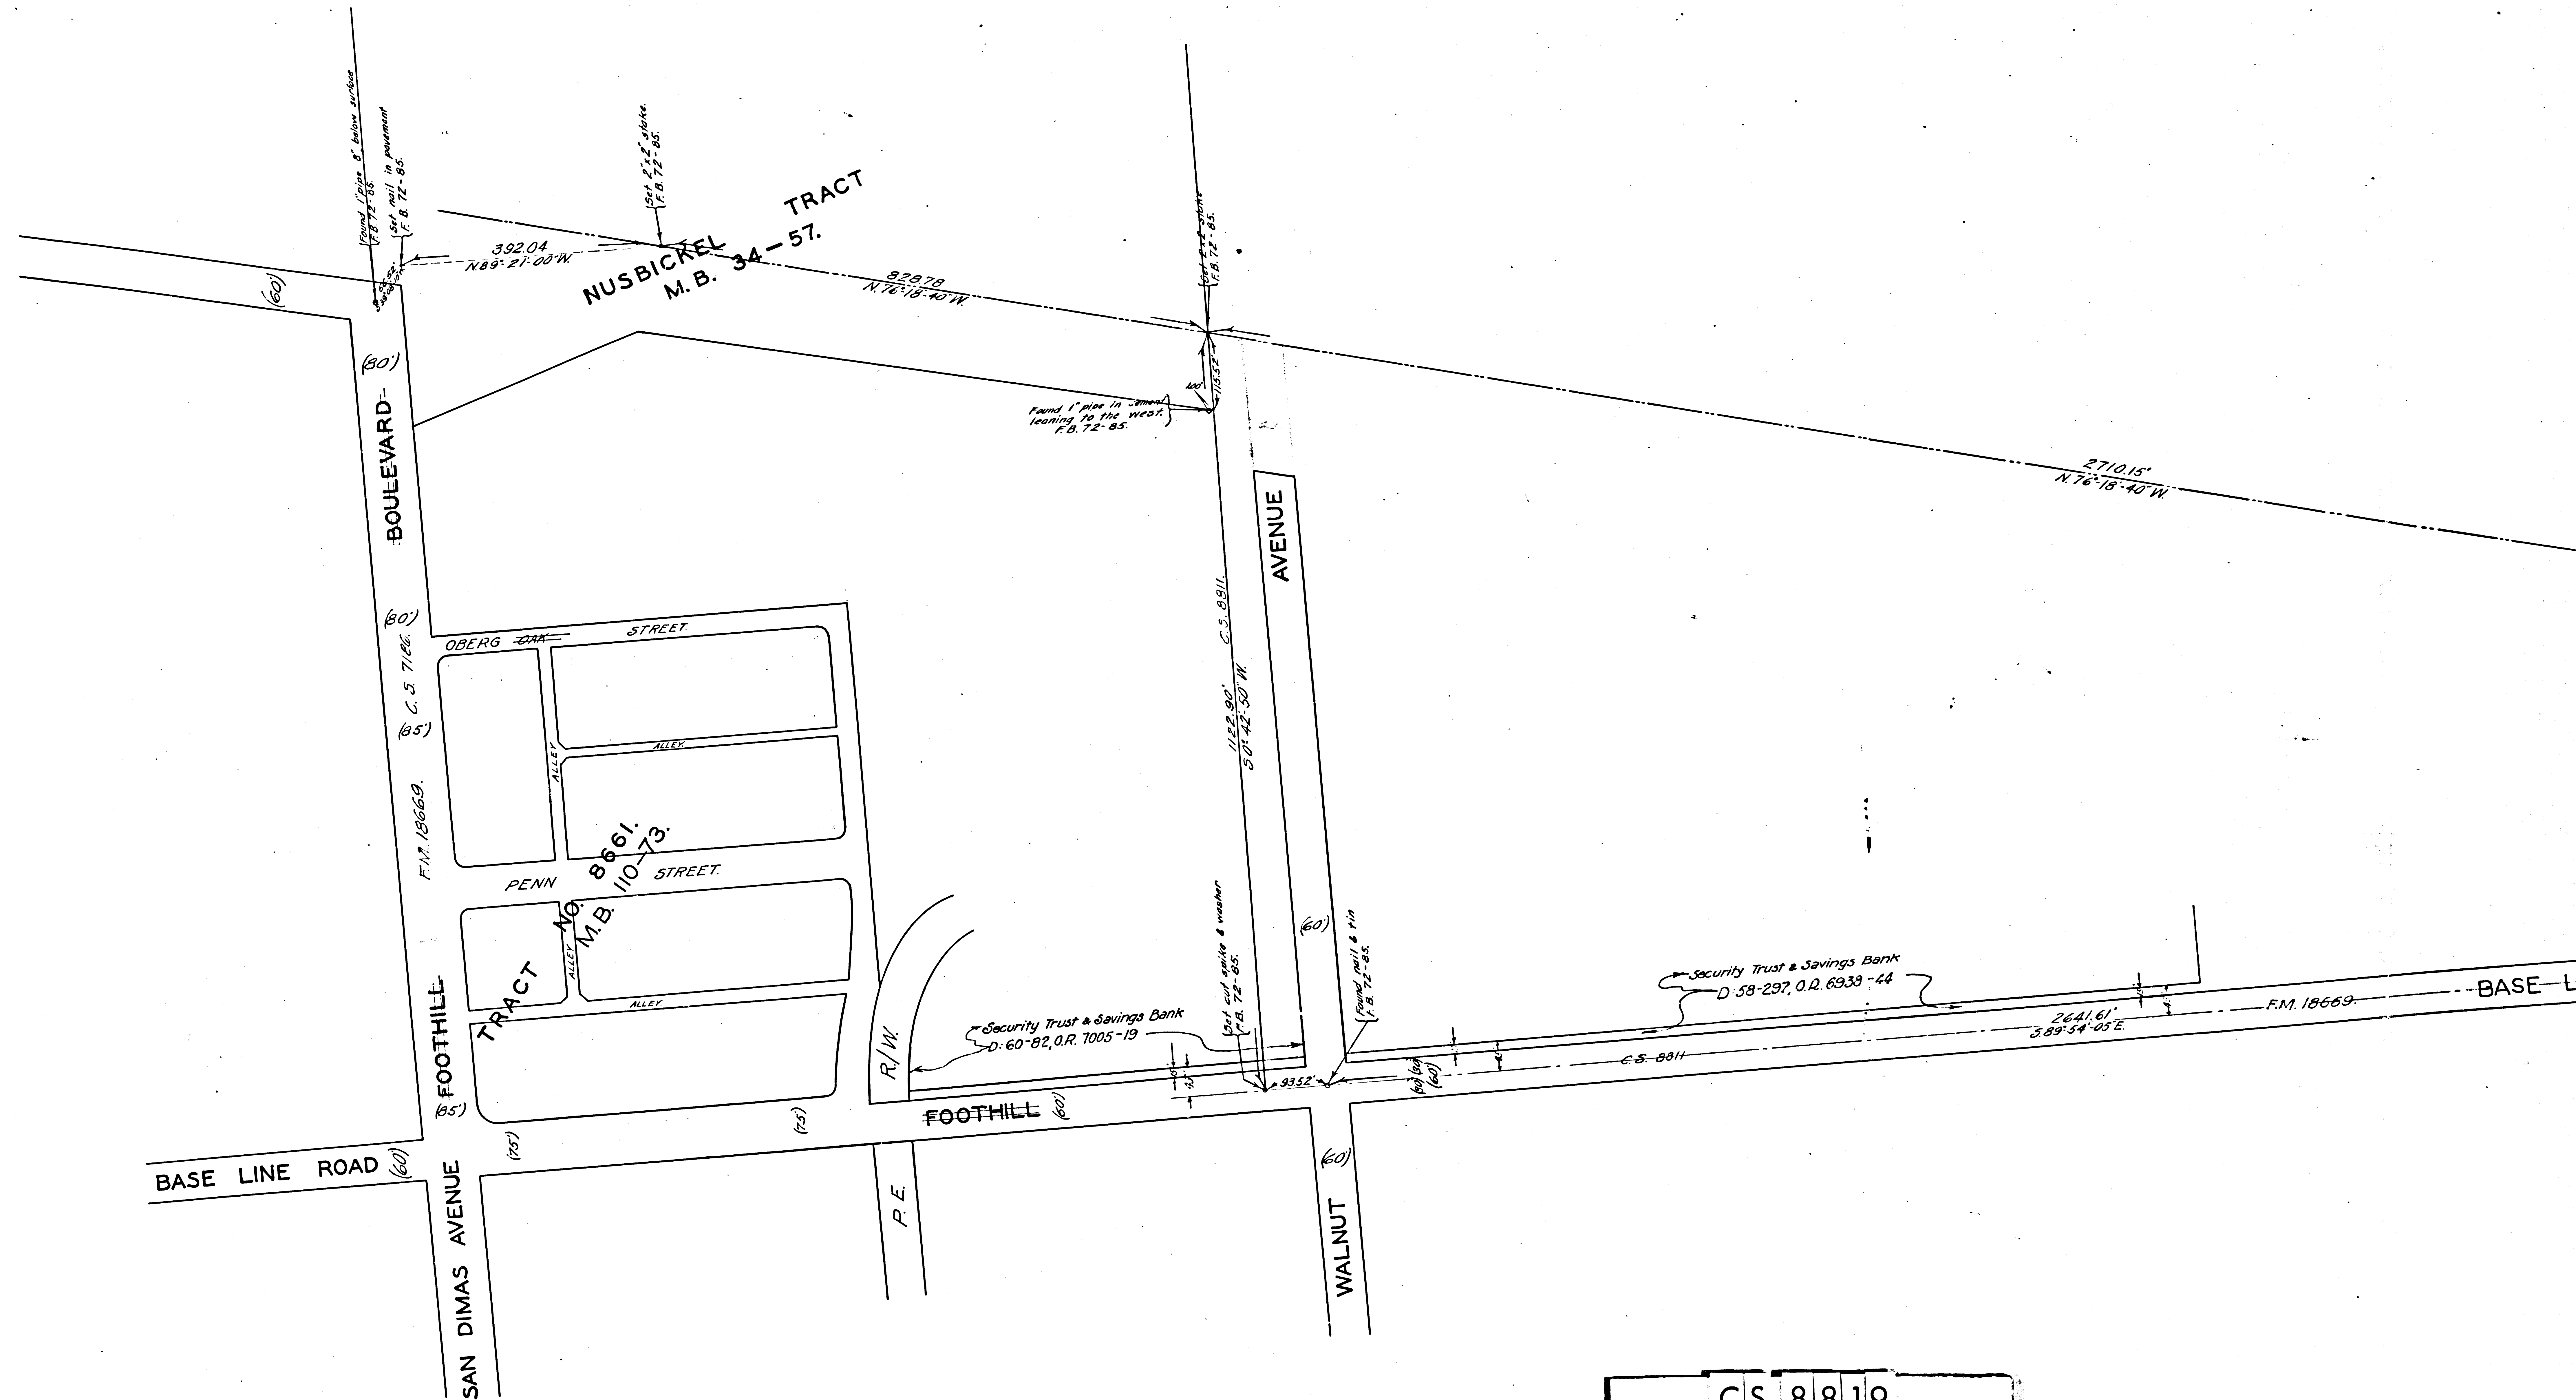


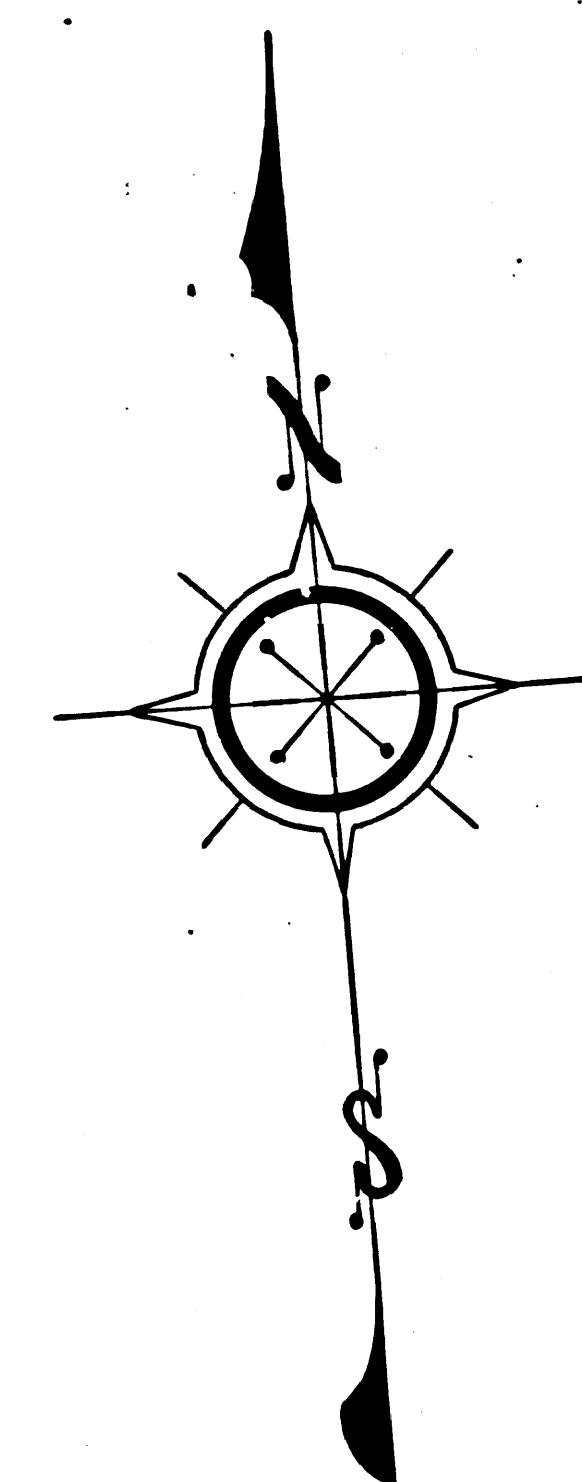

CS	8	8	1	9
A	1	OF	A	3

TRACT

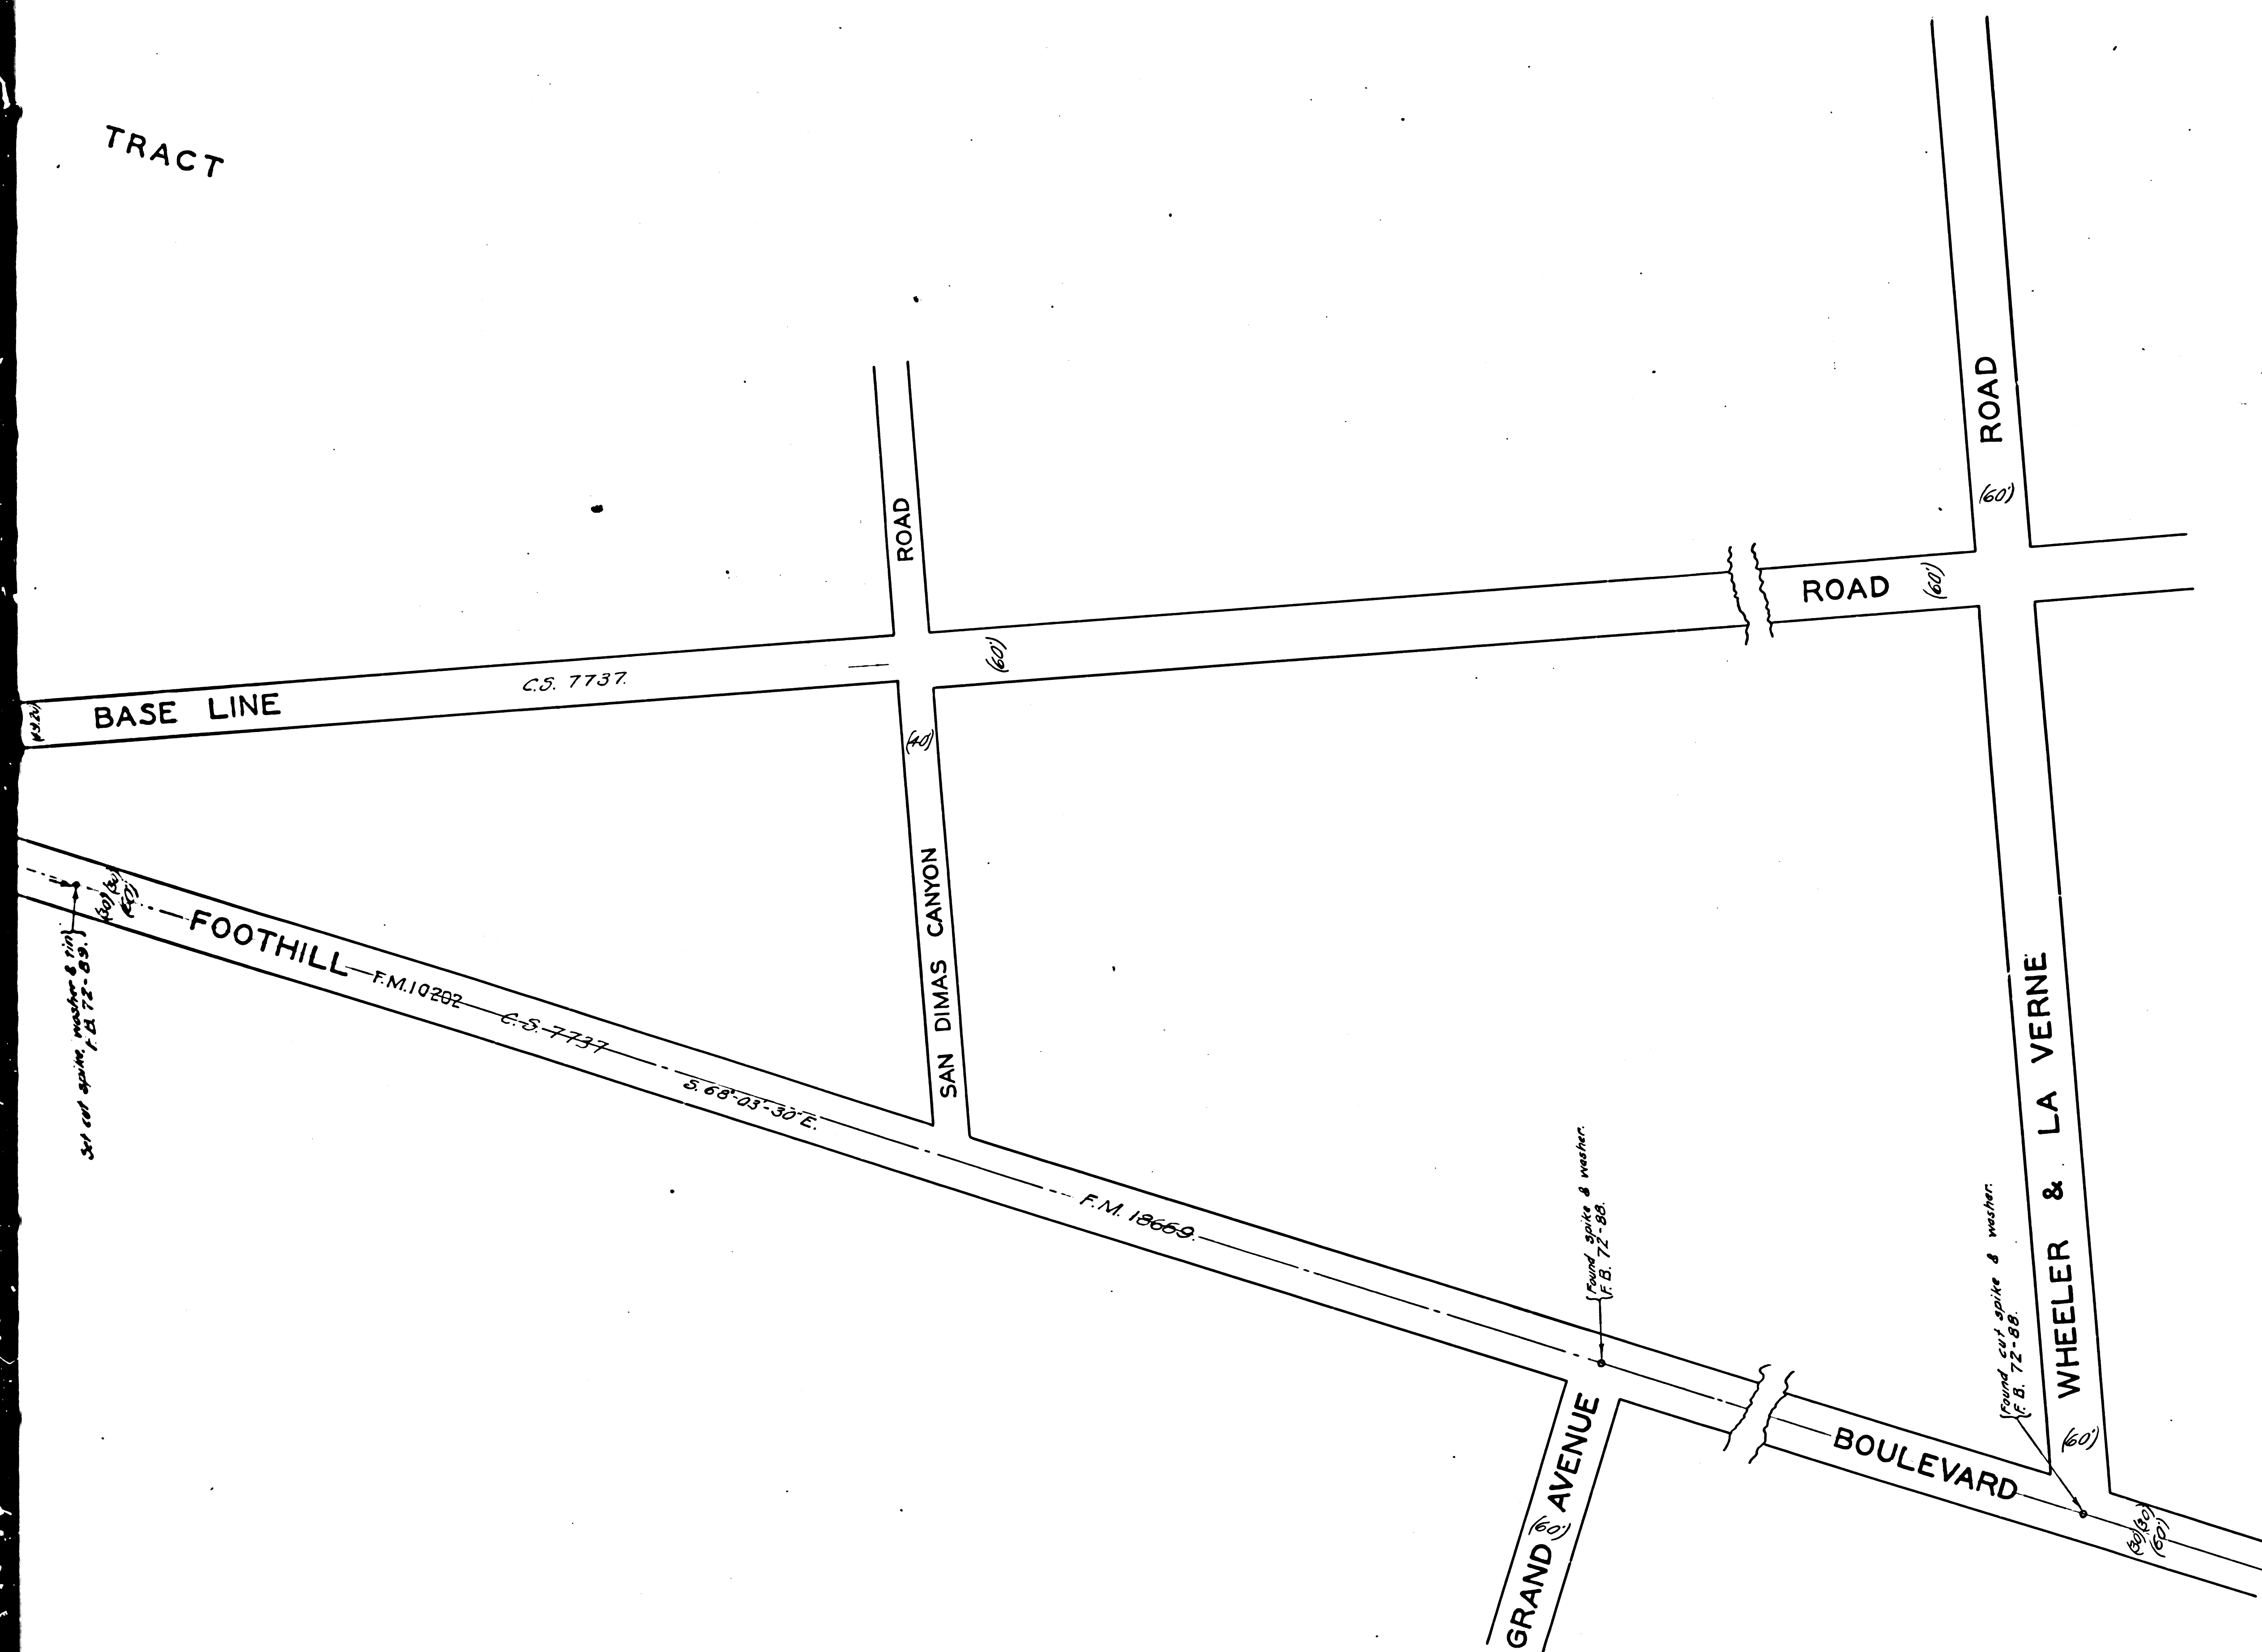

MAP OF
FOOTHILL BOULEVARD
FROM
SAN DIMAS AVENUE
TO
WHEELER & LA VERNE ROAD

COUNTY SURVEYORS MAP NO. 8819.
SCALE: 1 INCH = 100 FEET

J. E. ROCKHOLD COUNTY SURVEYOR
SURVEYED NOVEMBER 1925

BEARINGS BASED ON CENTER LINE OF FOOTHILL
BOULEVARD AS SHOWN ON C. S. 8811.

F.B. 72. 84-89
FIELD WORK BY A. W. VAN FLEET
OFFICE WORK BY C. W. PAIGE
CHECKED BY K. R. MC PHERSON

Sht. 48

CS	8	8	1	9
A	3	OF	A	3