

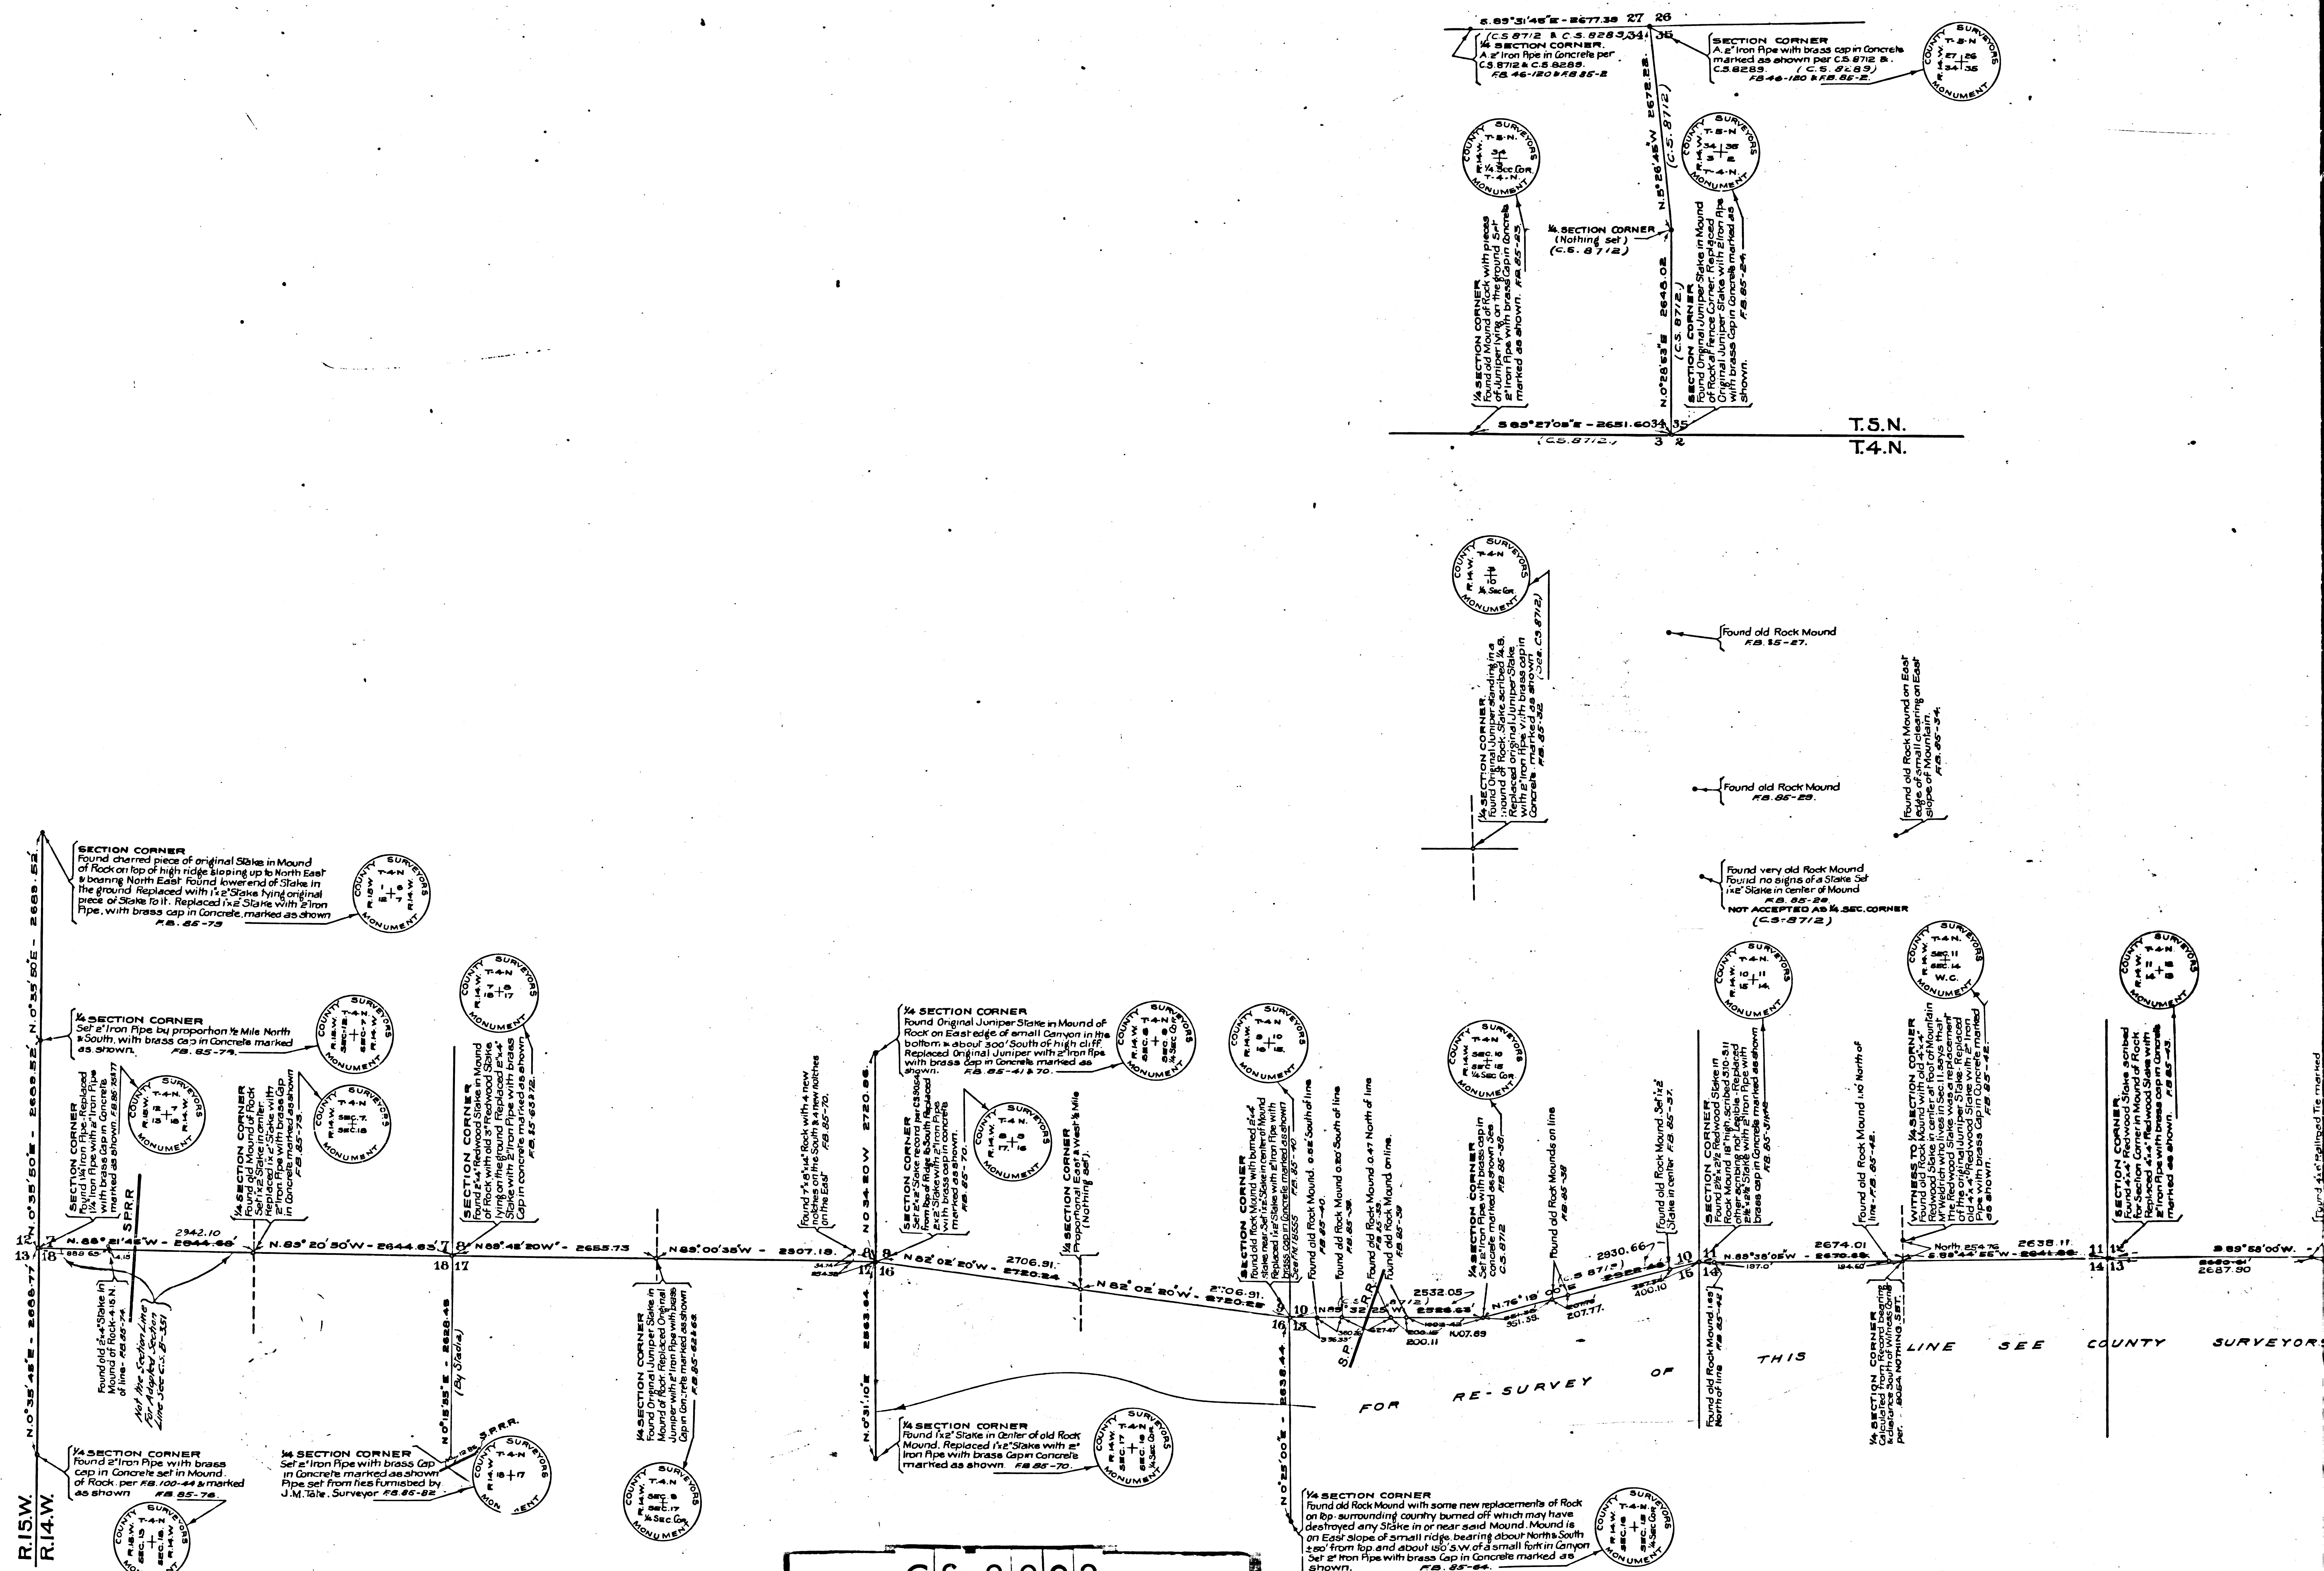


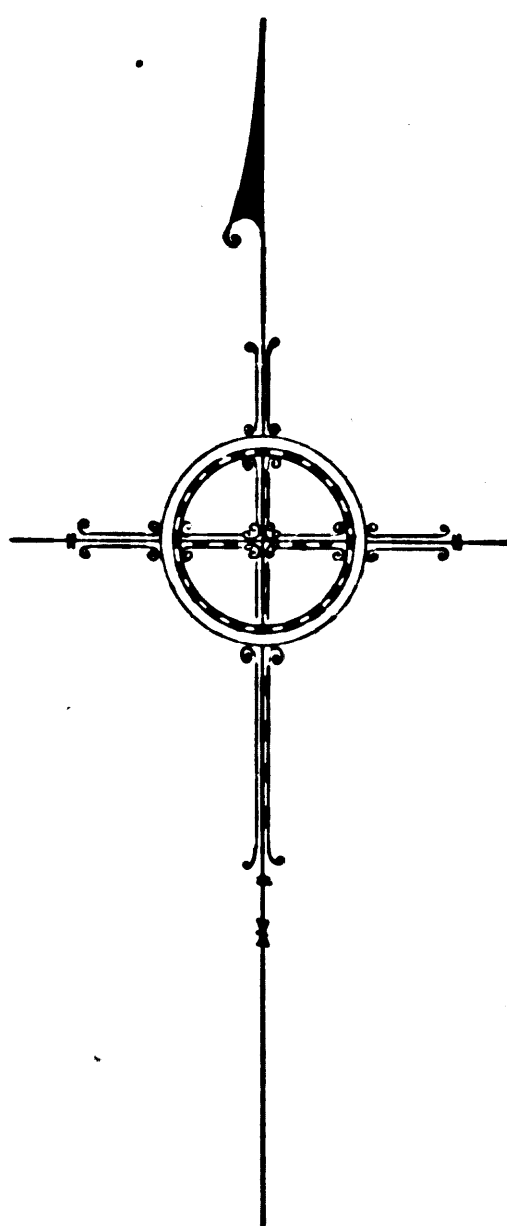

A 1 OF A 2

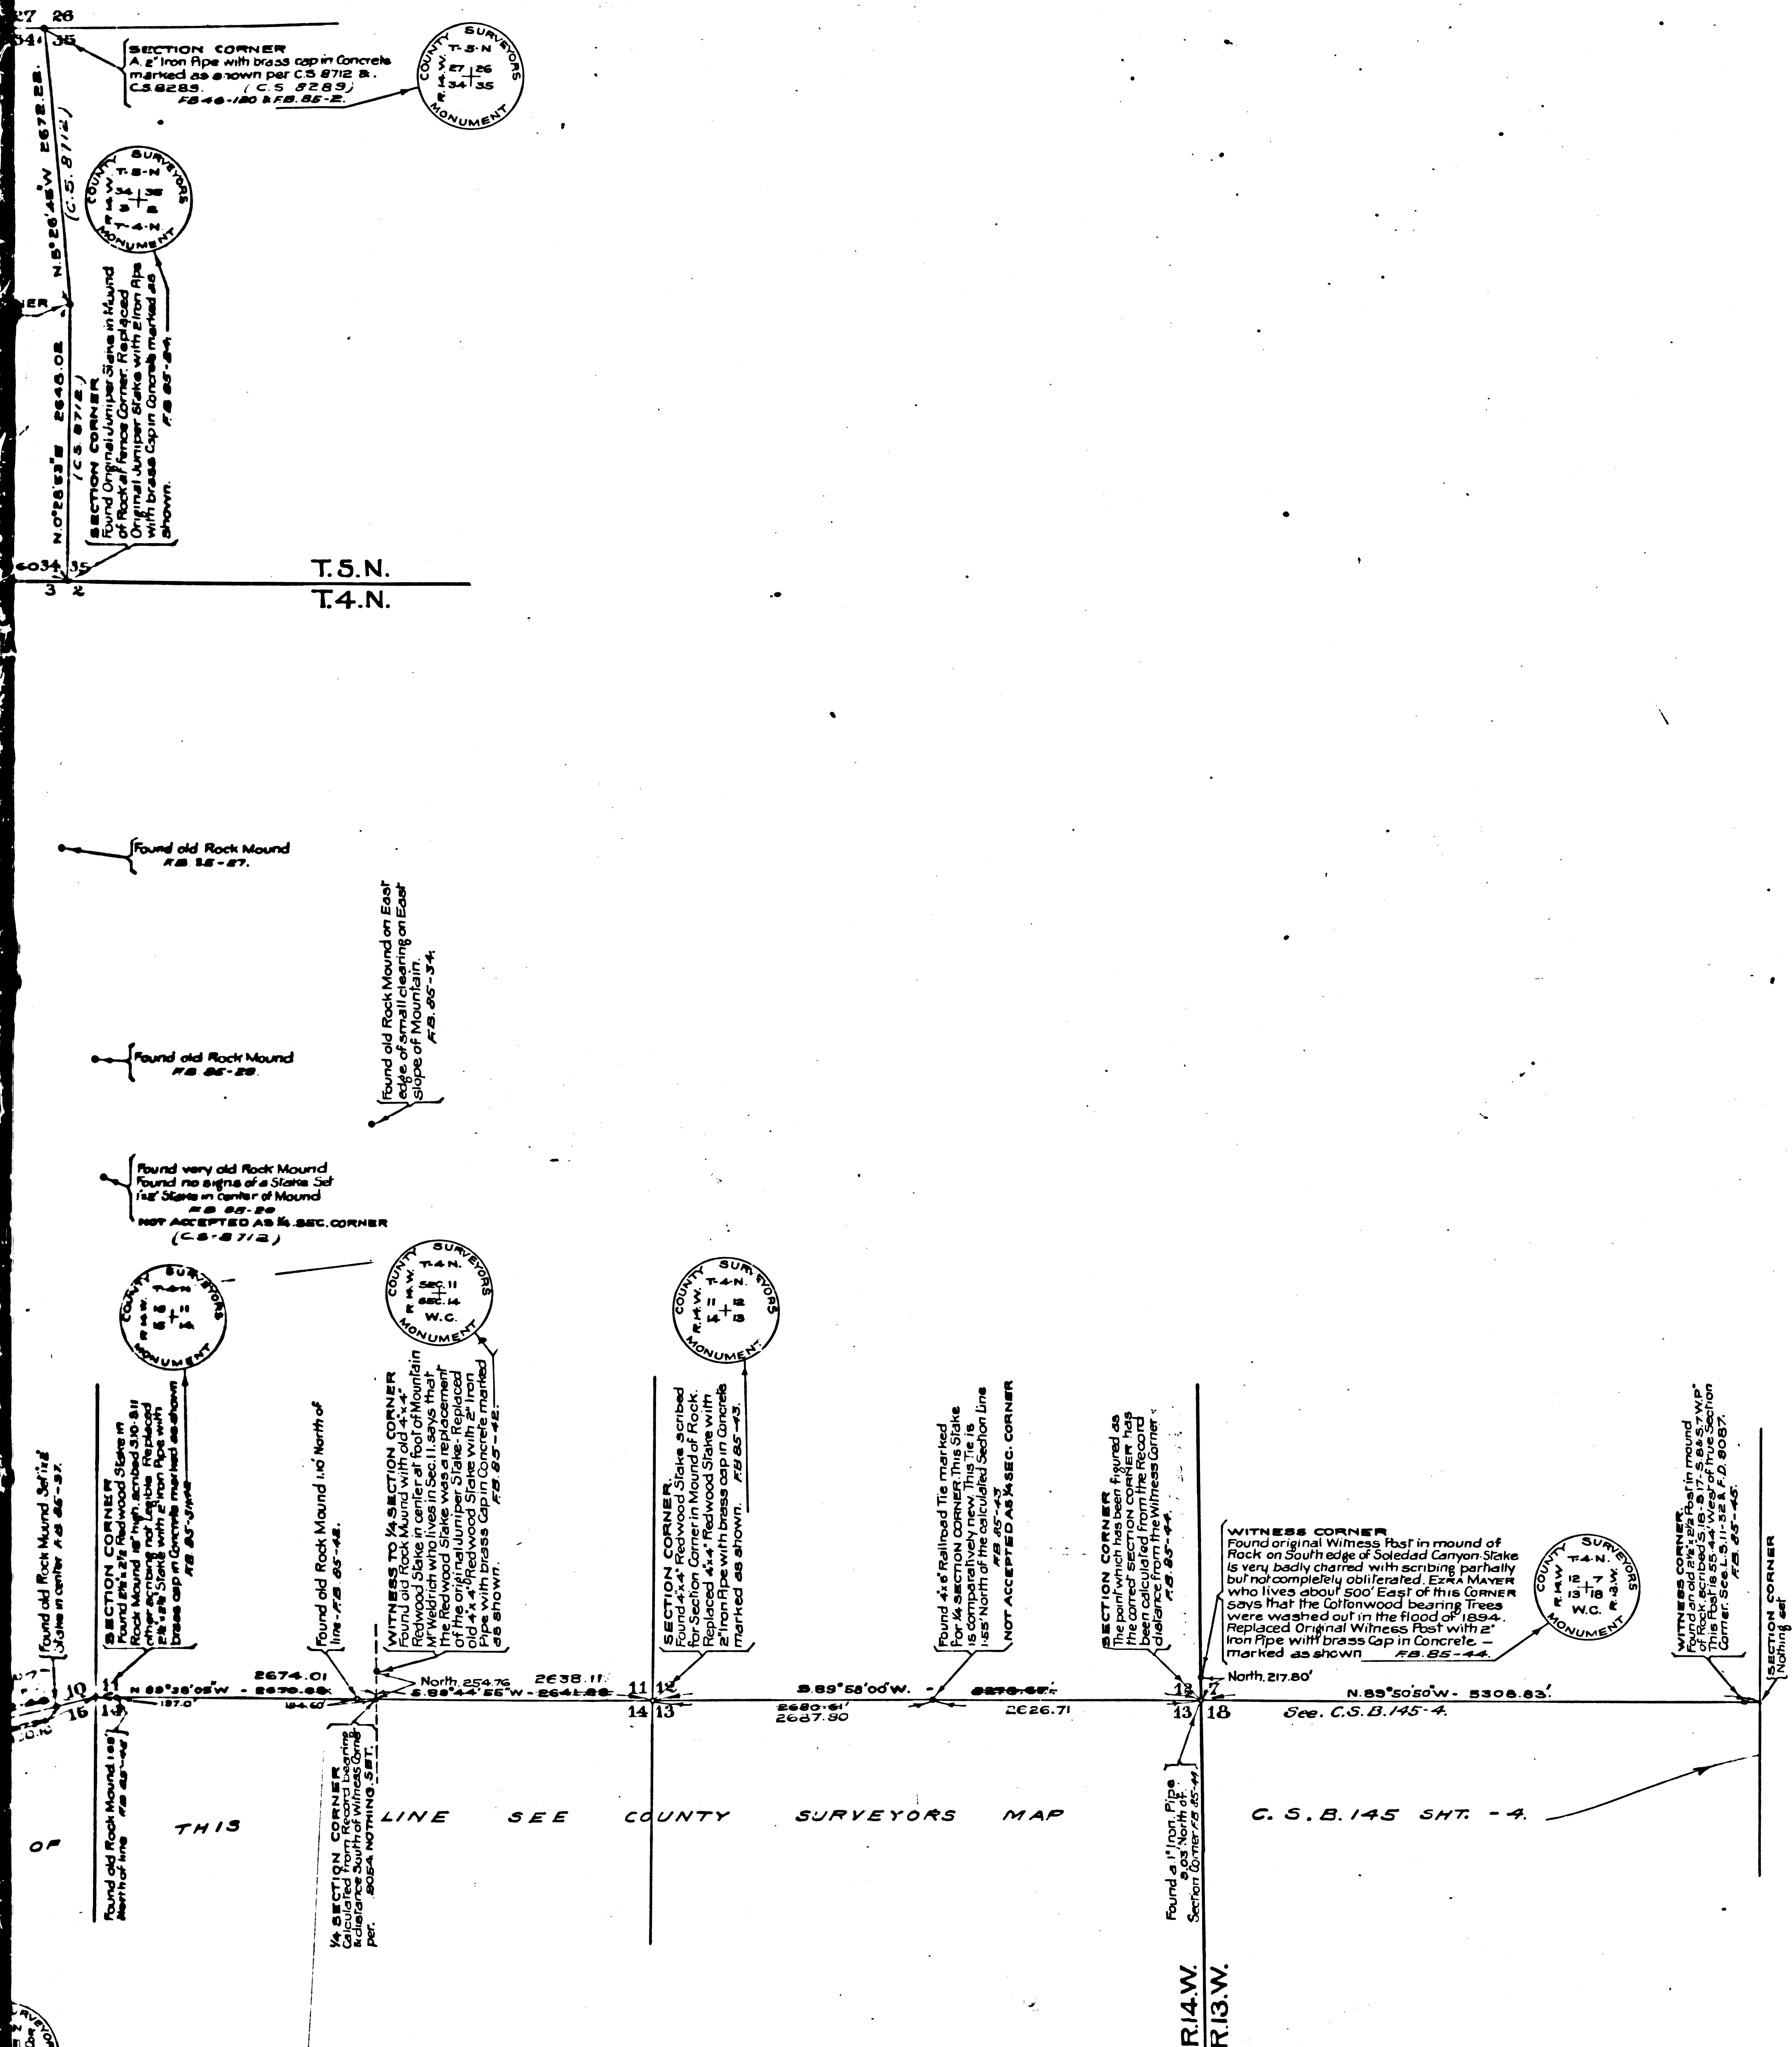

MAP OF
SOUTH LINE
OF
SECTIONS 7 TO 12-T.4.N-R.14.W.

SAN BERNARDINO BASE MERIDIAN

COUNTY SURVEYORS MAP NO 8823

SCALE 1 INCH = 1000 FT.


J.E. ROCKHOLD-COUNTY SURVEYOR

SURVEYED APRIL-JUNE, 1924 & APRIL, 1925

SURVEYED UNDER INSTRUCTIONS OF THE BOARD
OF SUPERVISORS PER ORDER DATED SEPT. 11-1923
BEARINGS ARE BASED ON THE BEARING OF AGUA
DULCE CANYON ROAD AS SHOWN ON C.S. MAP 8712

FB 85-25-45 & 62-82

FIELD WORK BY E.T. MANKEY
OFFICE WORK BY H.M. HIGGINS
CHECKED BY K.R. McPHERSON

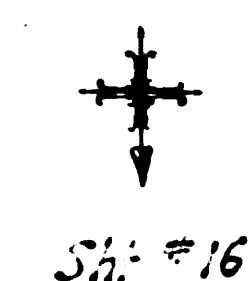

CS		8823	
A2		OF A2	

NOTE:-
This map superseded by County
Surveyor's Map No. B-145-1