

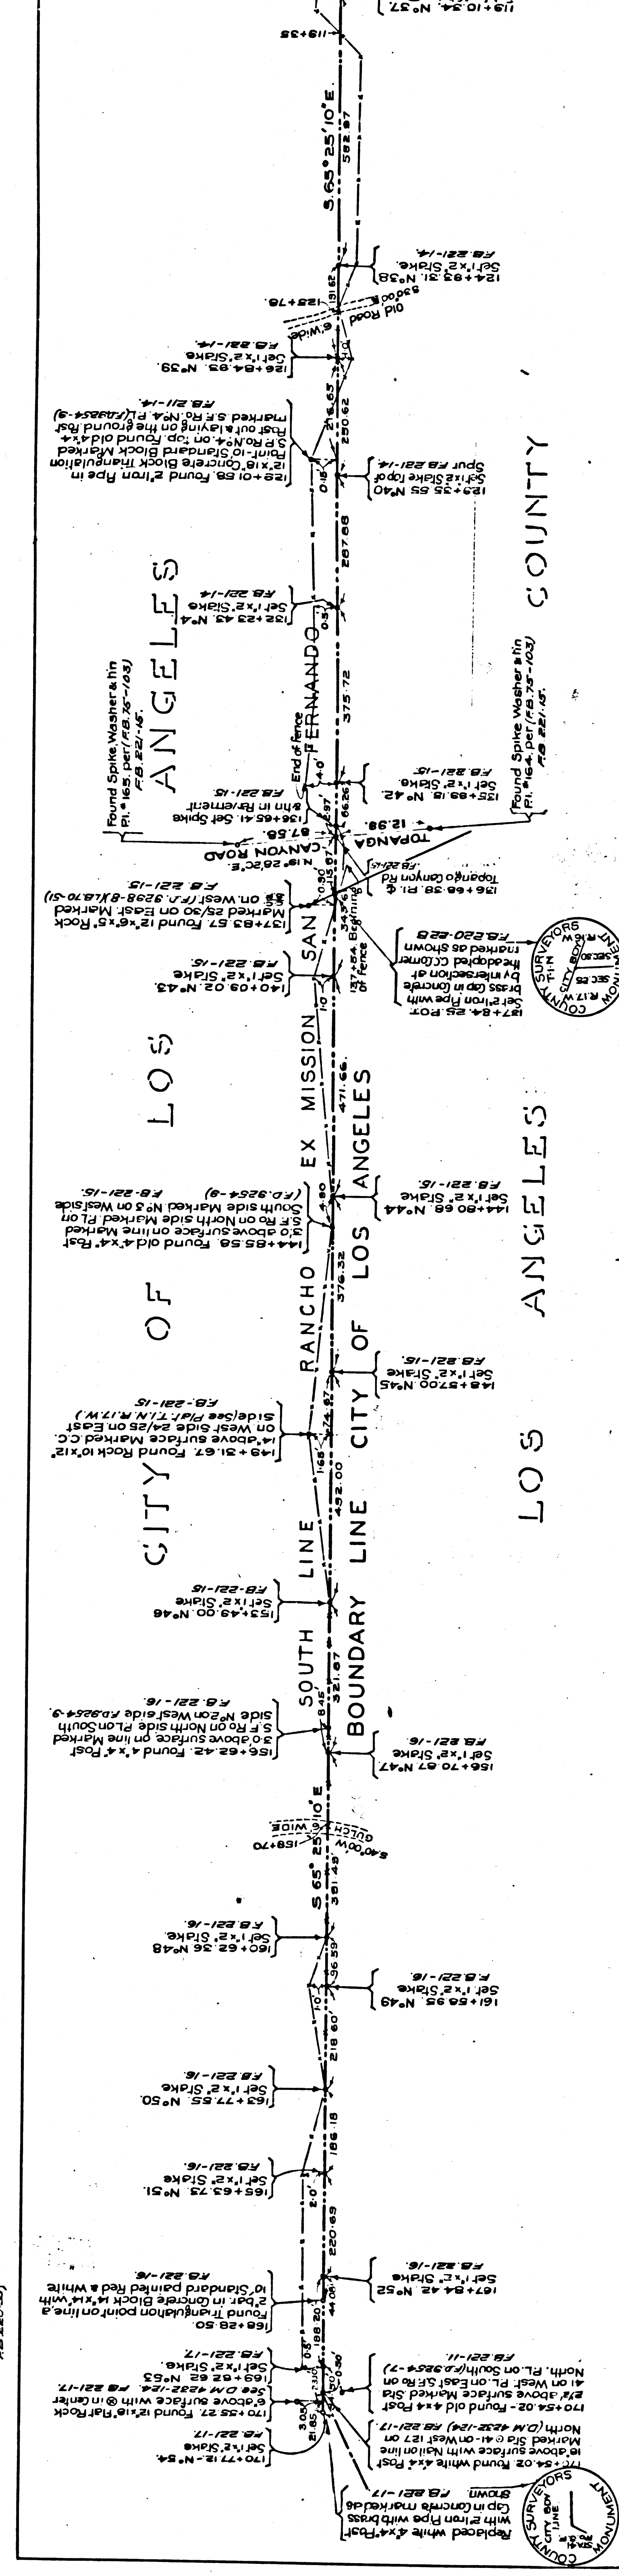
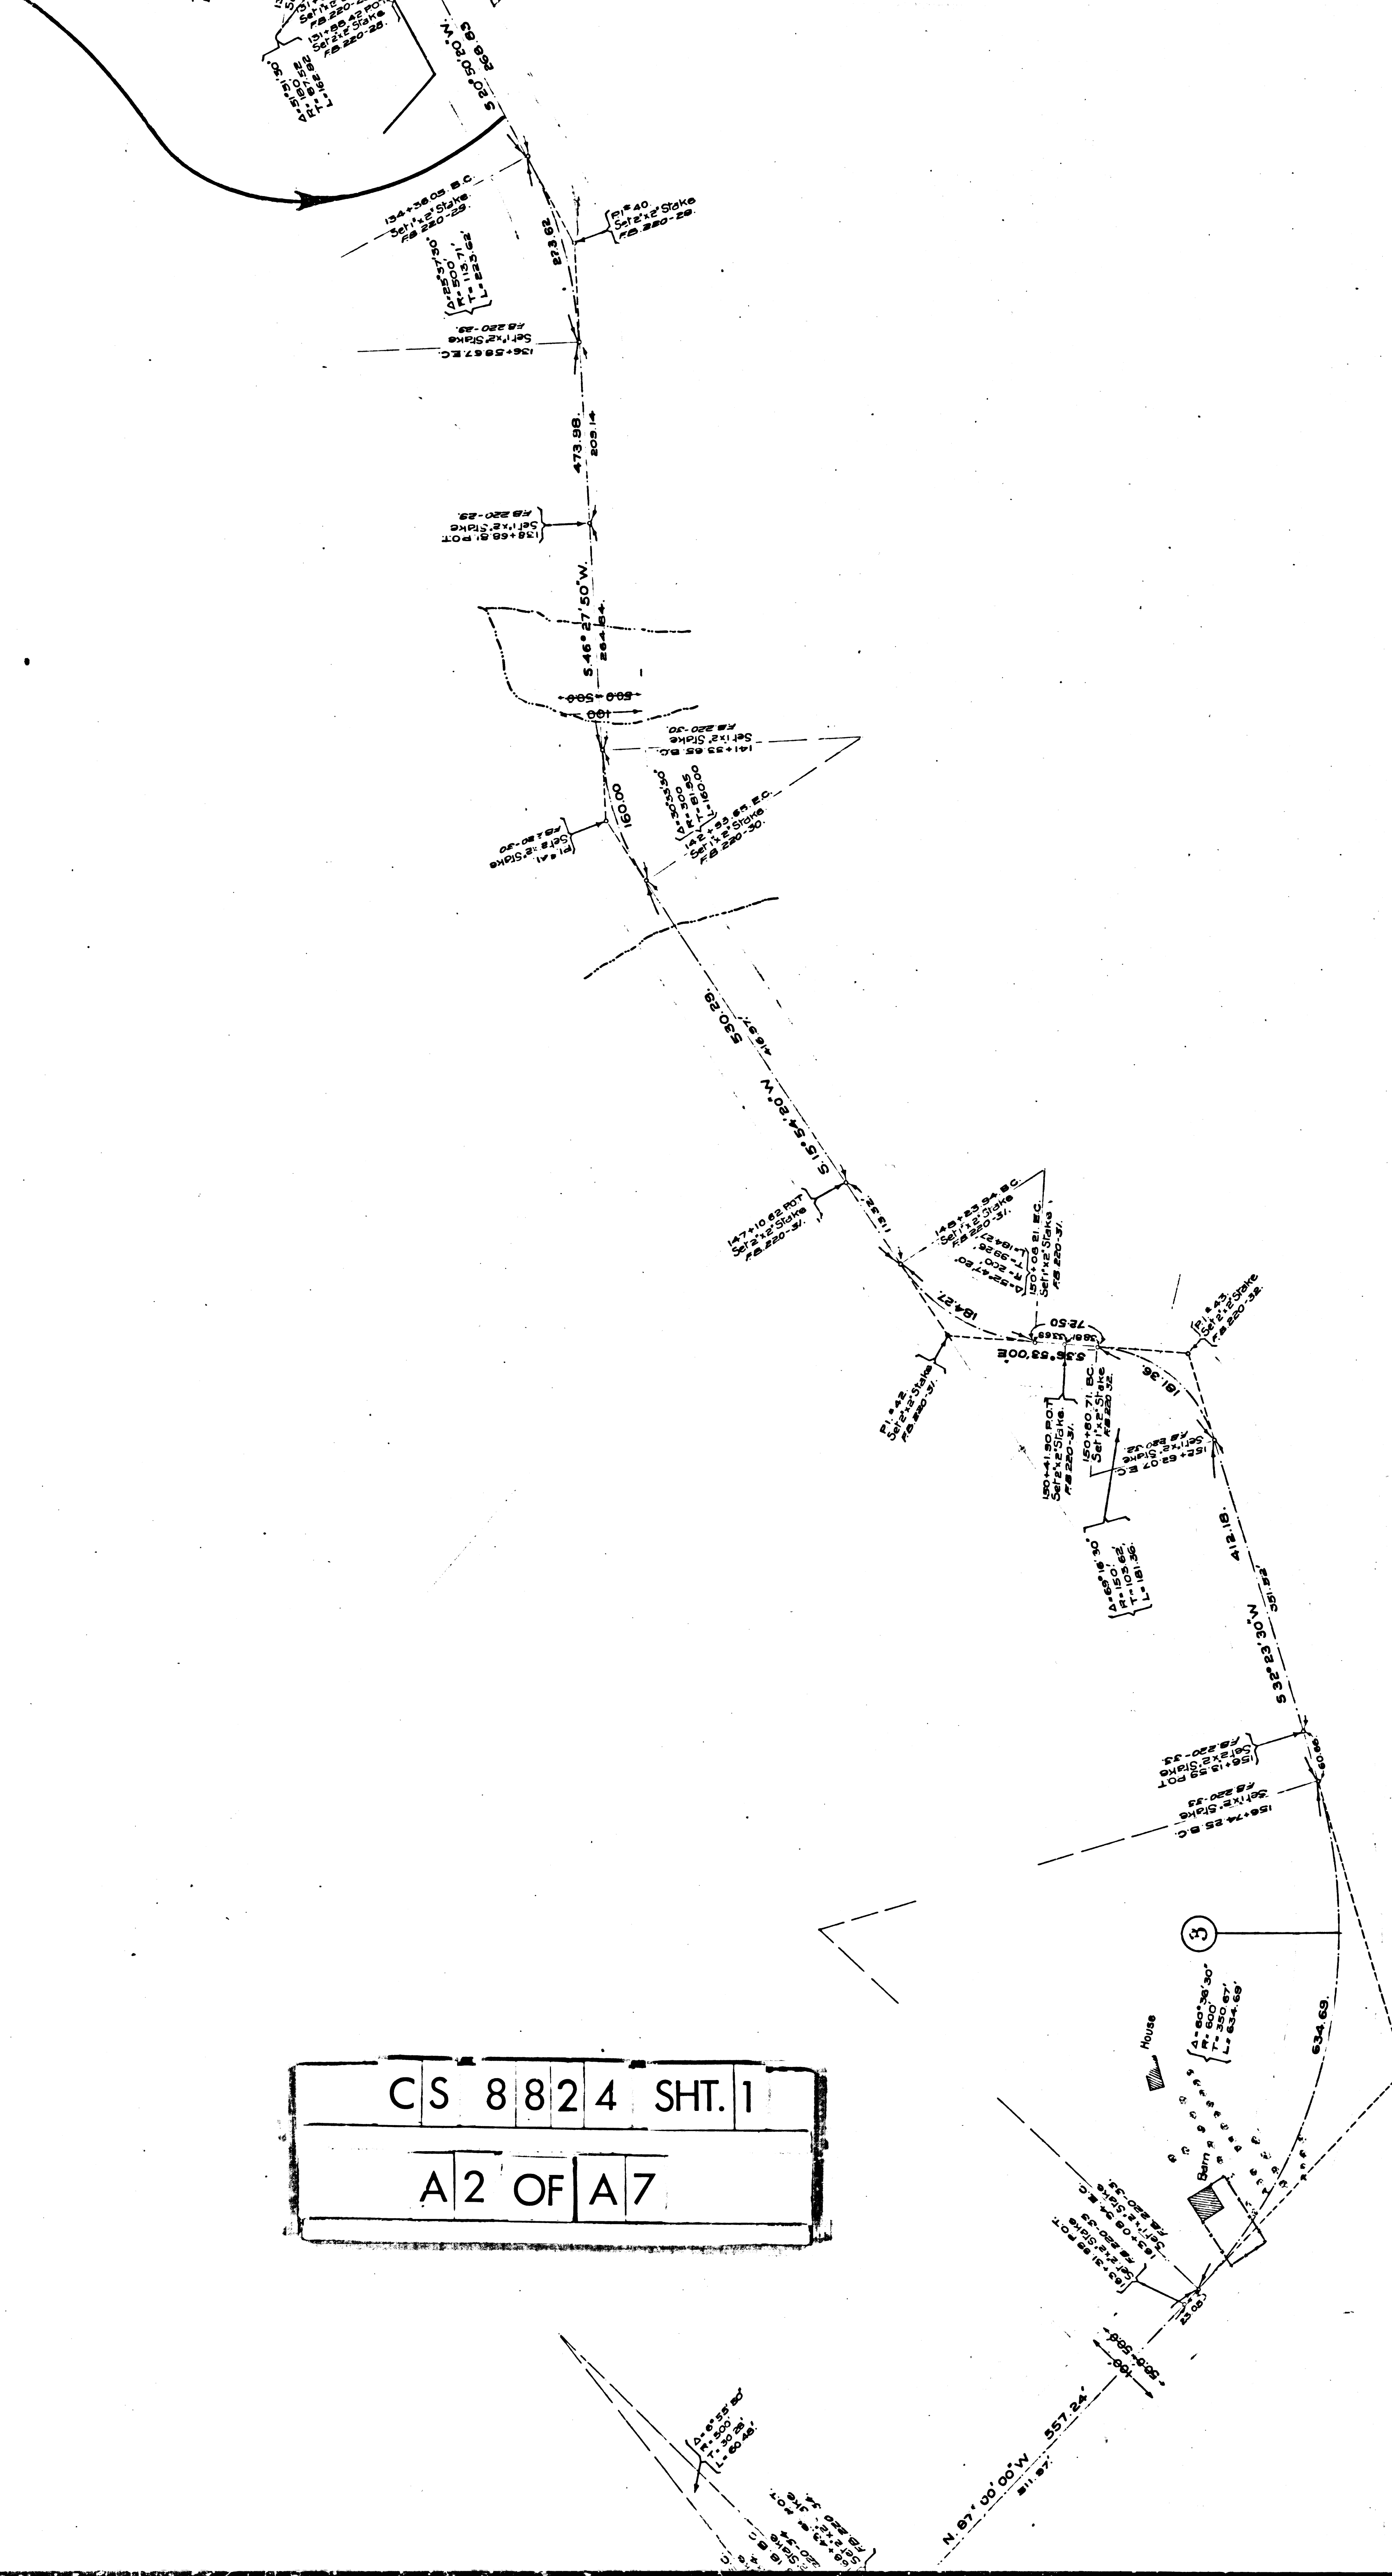


C	S	8	8	2	4	SHT.	1
A	2	OF	A	7			

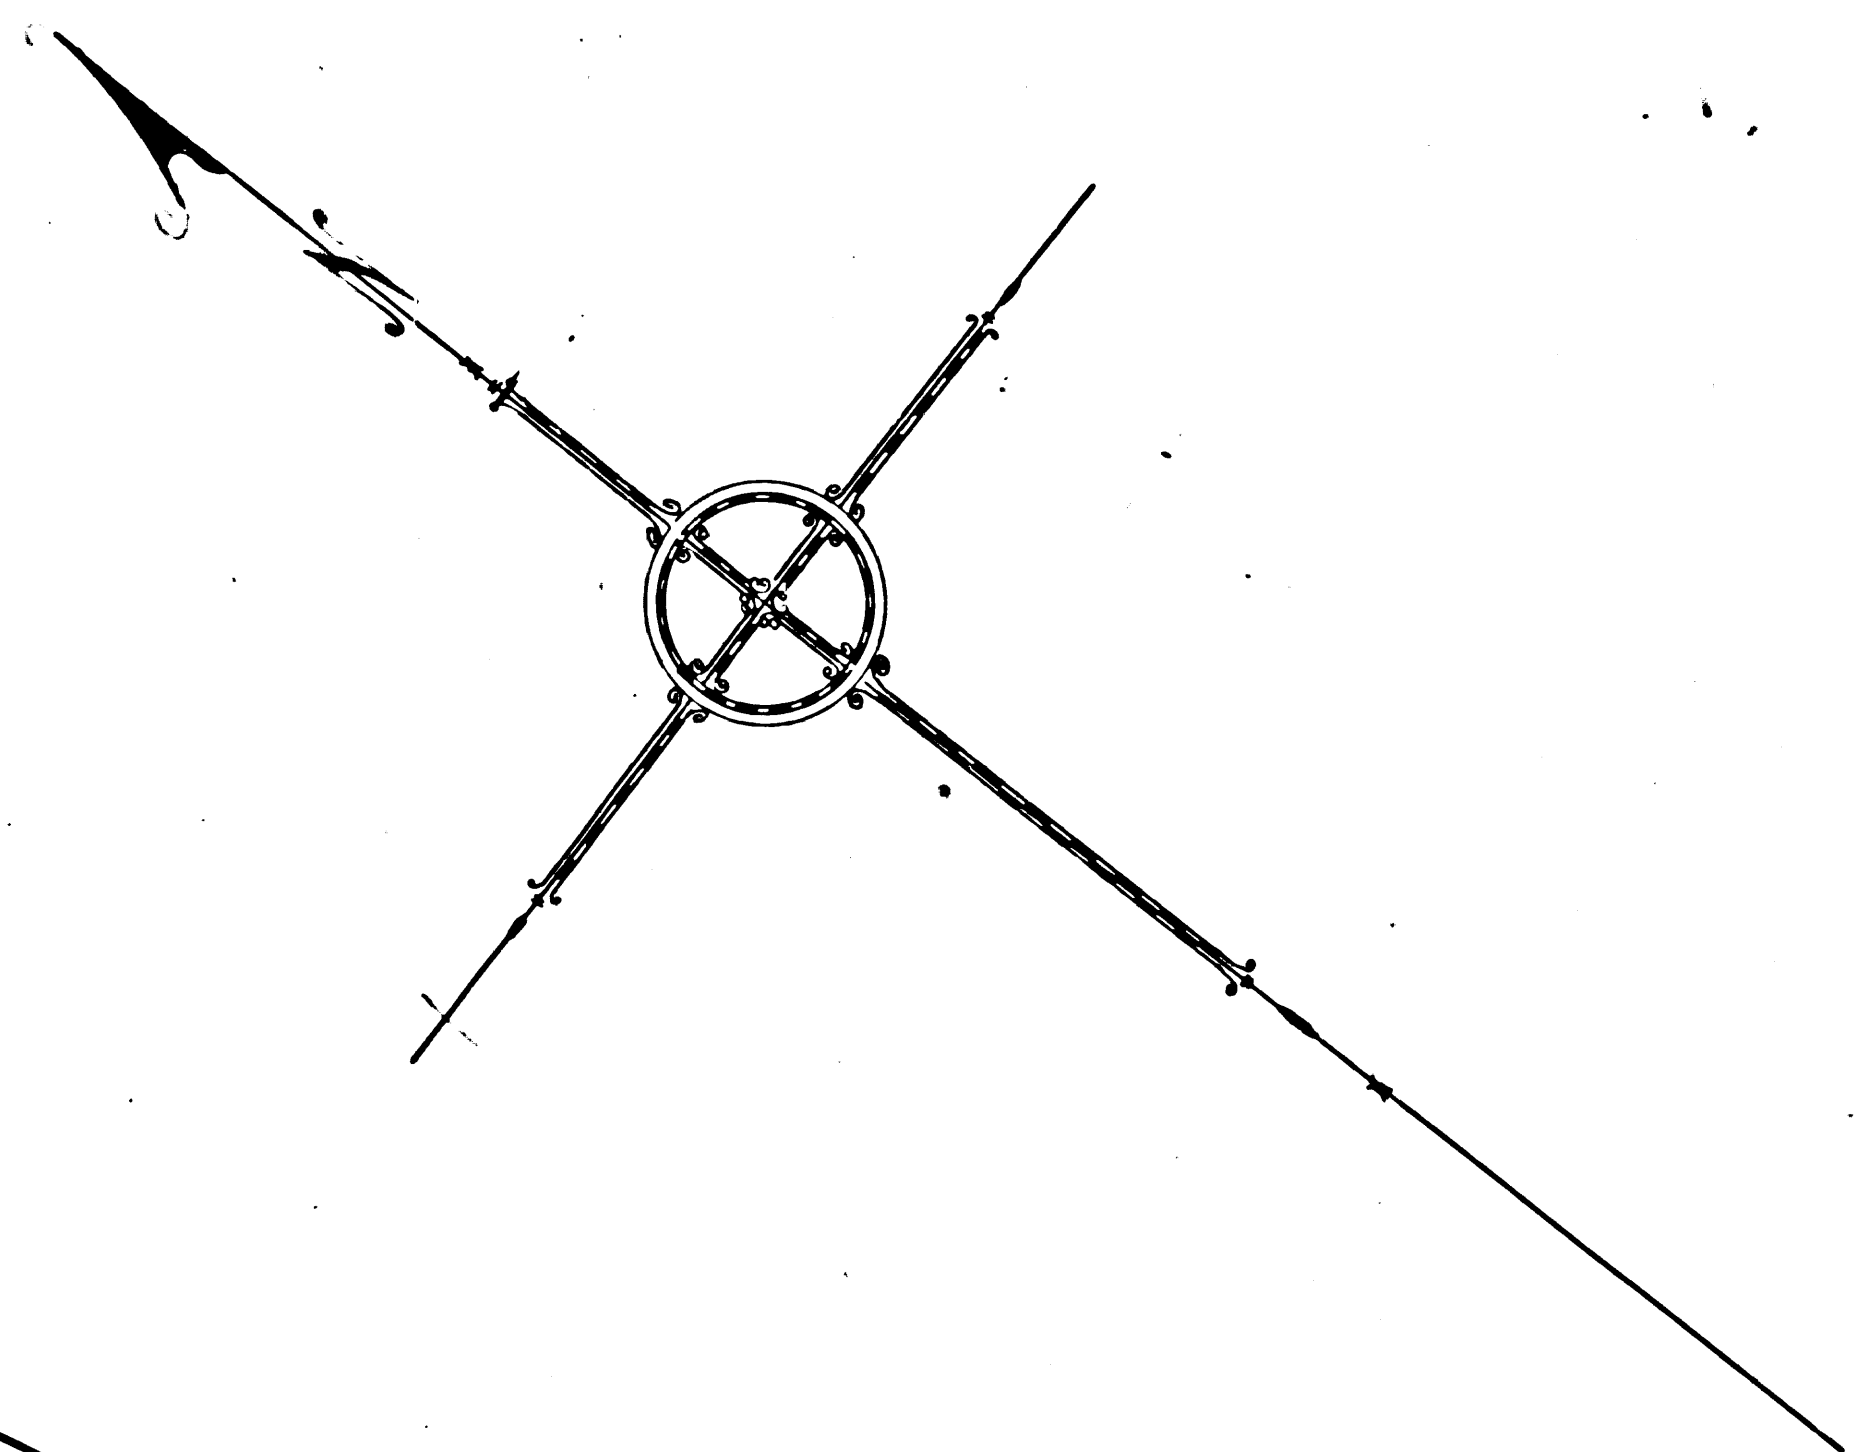

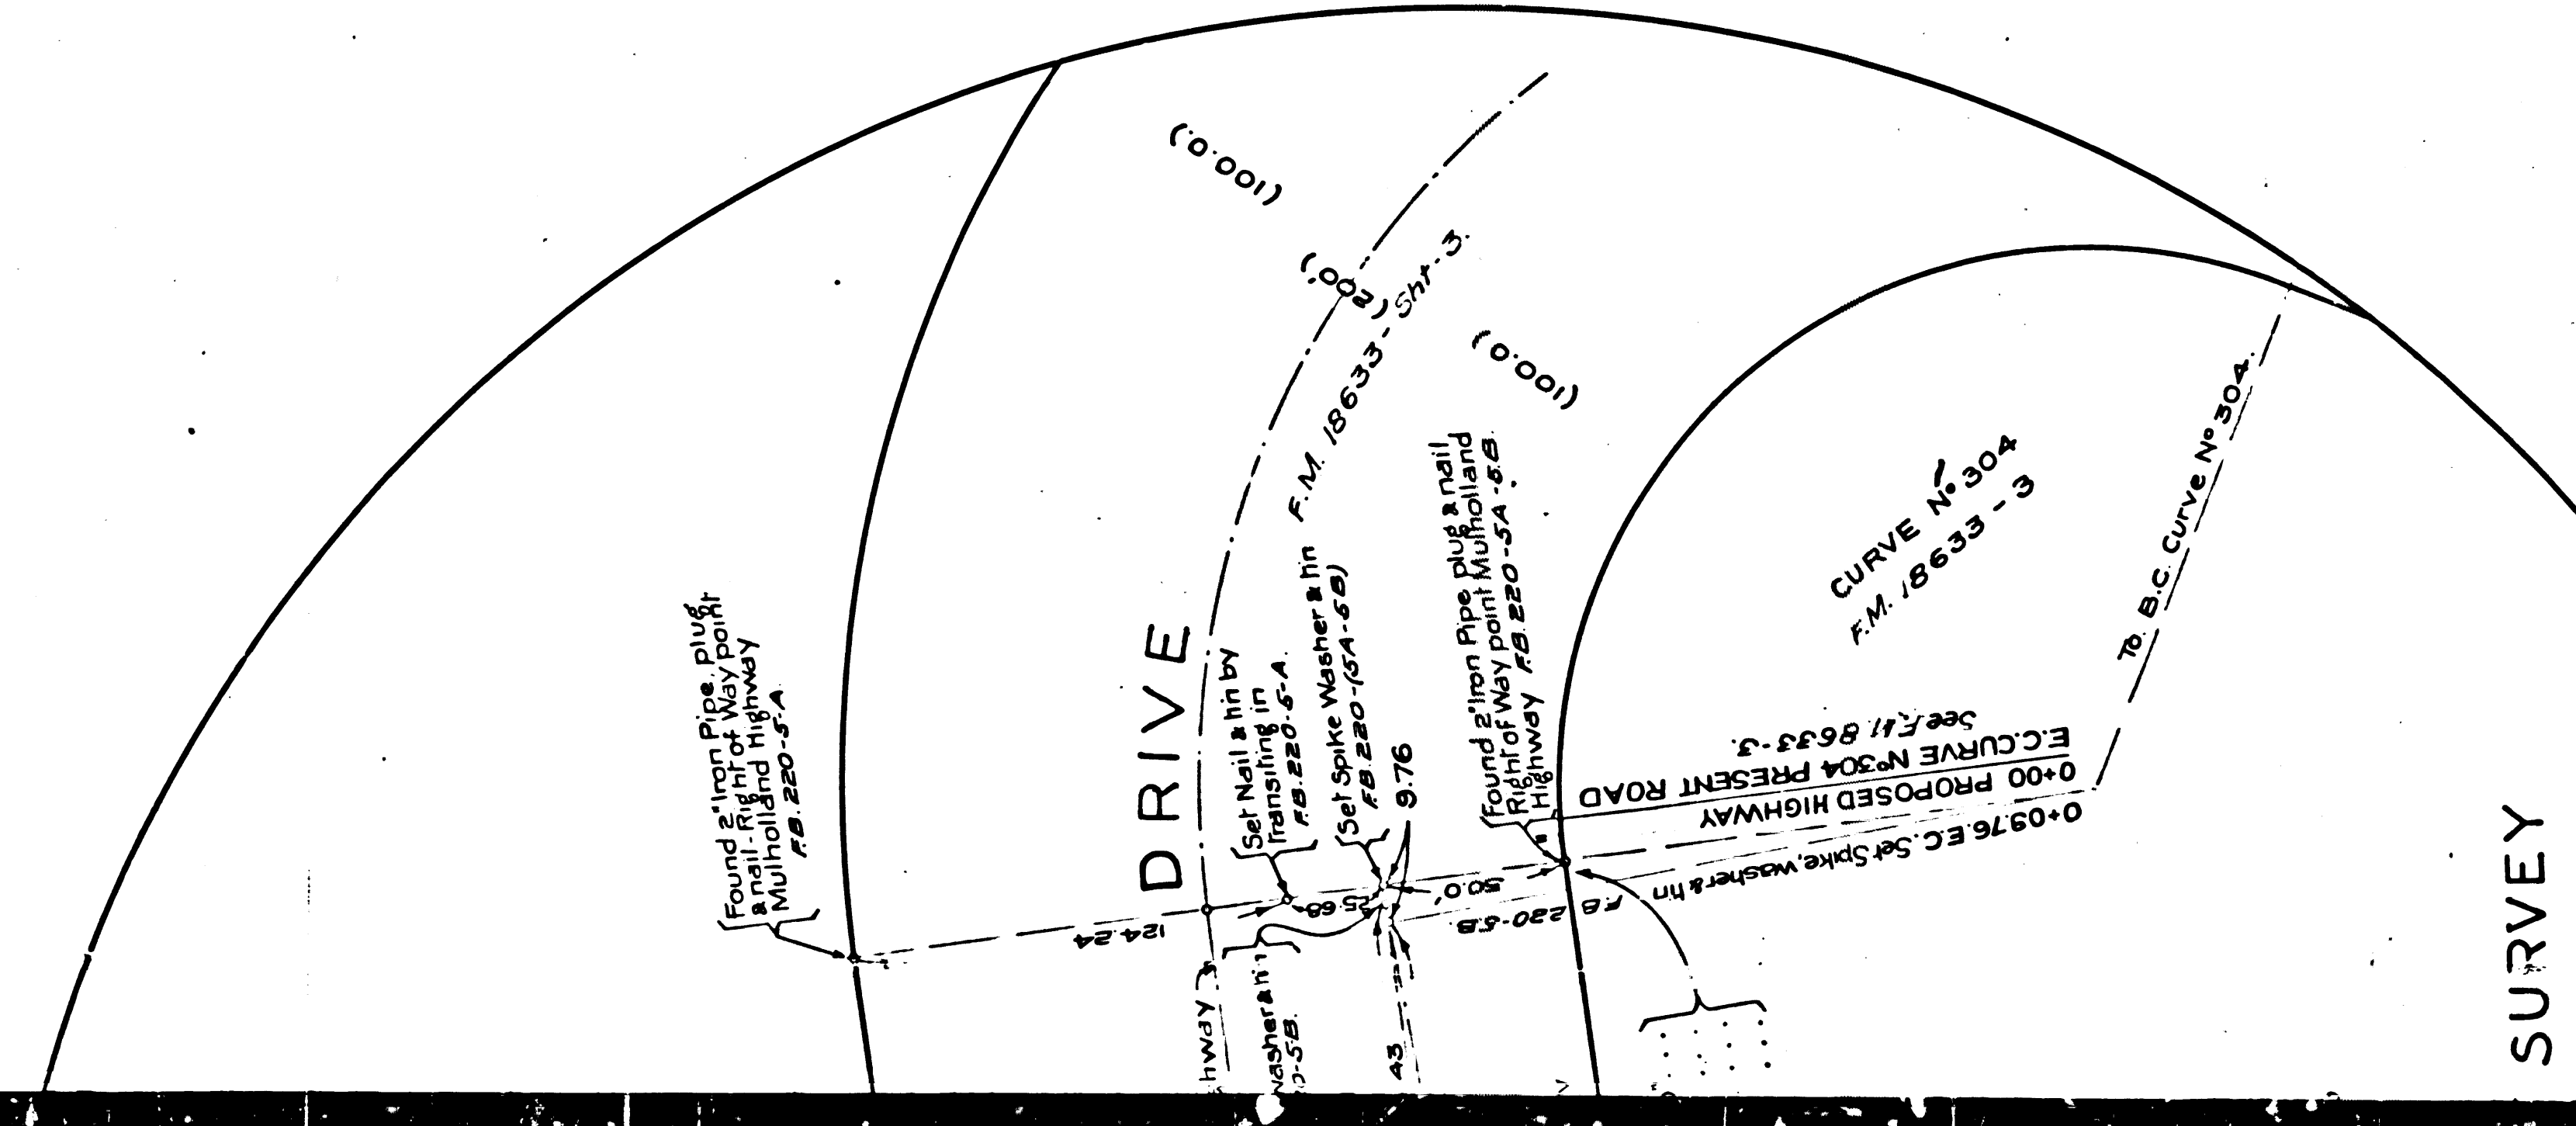

MAP OF
MULHOLLAND HIGHWAY
 FROM
 TOPANGA CANYON ROAD
 TO
 MALIBU ROAD
 AT
 ARROYO SEQUIT

COUNTY SURVEYORS MAP No 8824

SHEET NO 1 OF 15-SHEETS

SCALE 1 INCH = 100 FT


J.E. ROCKHOLD COUNTY SURVEYOR

SURVEYED FROM OCT 1925 TO AUG 1926

SURVEYED UNDER INSTRUCTIONS OF THE BOARD OF SUPERVISORS PER ORDER DATED AUG 31 - 1925 BEARINGS ARE BASED ON SOLAR OBSERVATION VICINITY OF STAG 74.35 FIELD BOOK 200, PAGE 10

F.B. 220 - 224.

LOCATING ENGR. H.I. CONLY
 FIELD WORK BY W.M. HOLMES
 OFFICE WORK BY E.T. MANKEY
 " W.J. LUCAS
 " H.M. HIGGINS
 CHECKED BY E.J. BROOK
 " K.R. McPHERSON

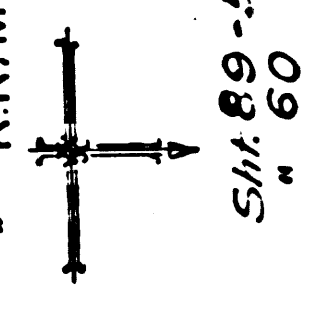


S.M. 89-37
 " 60

FOR PROFILE OF THIS SHEET No 1 SEE C.S. 8836 SHEETS No 1-2


FOR INDEX MAP SEE C.S.B-1559.
 Revised July 1952 WTL.

CS 8824					SHT. 1	
A7		OF		A7		

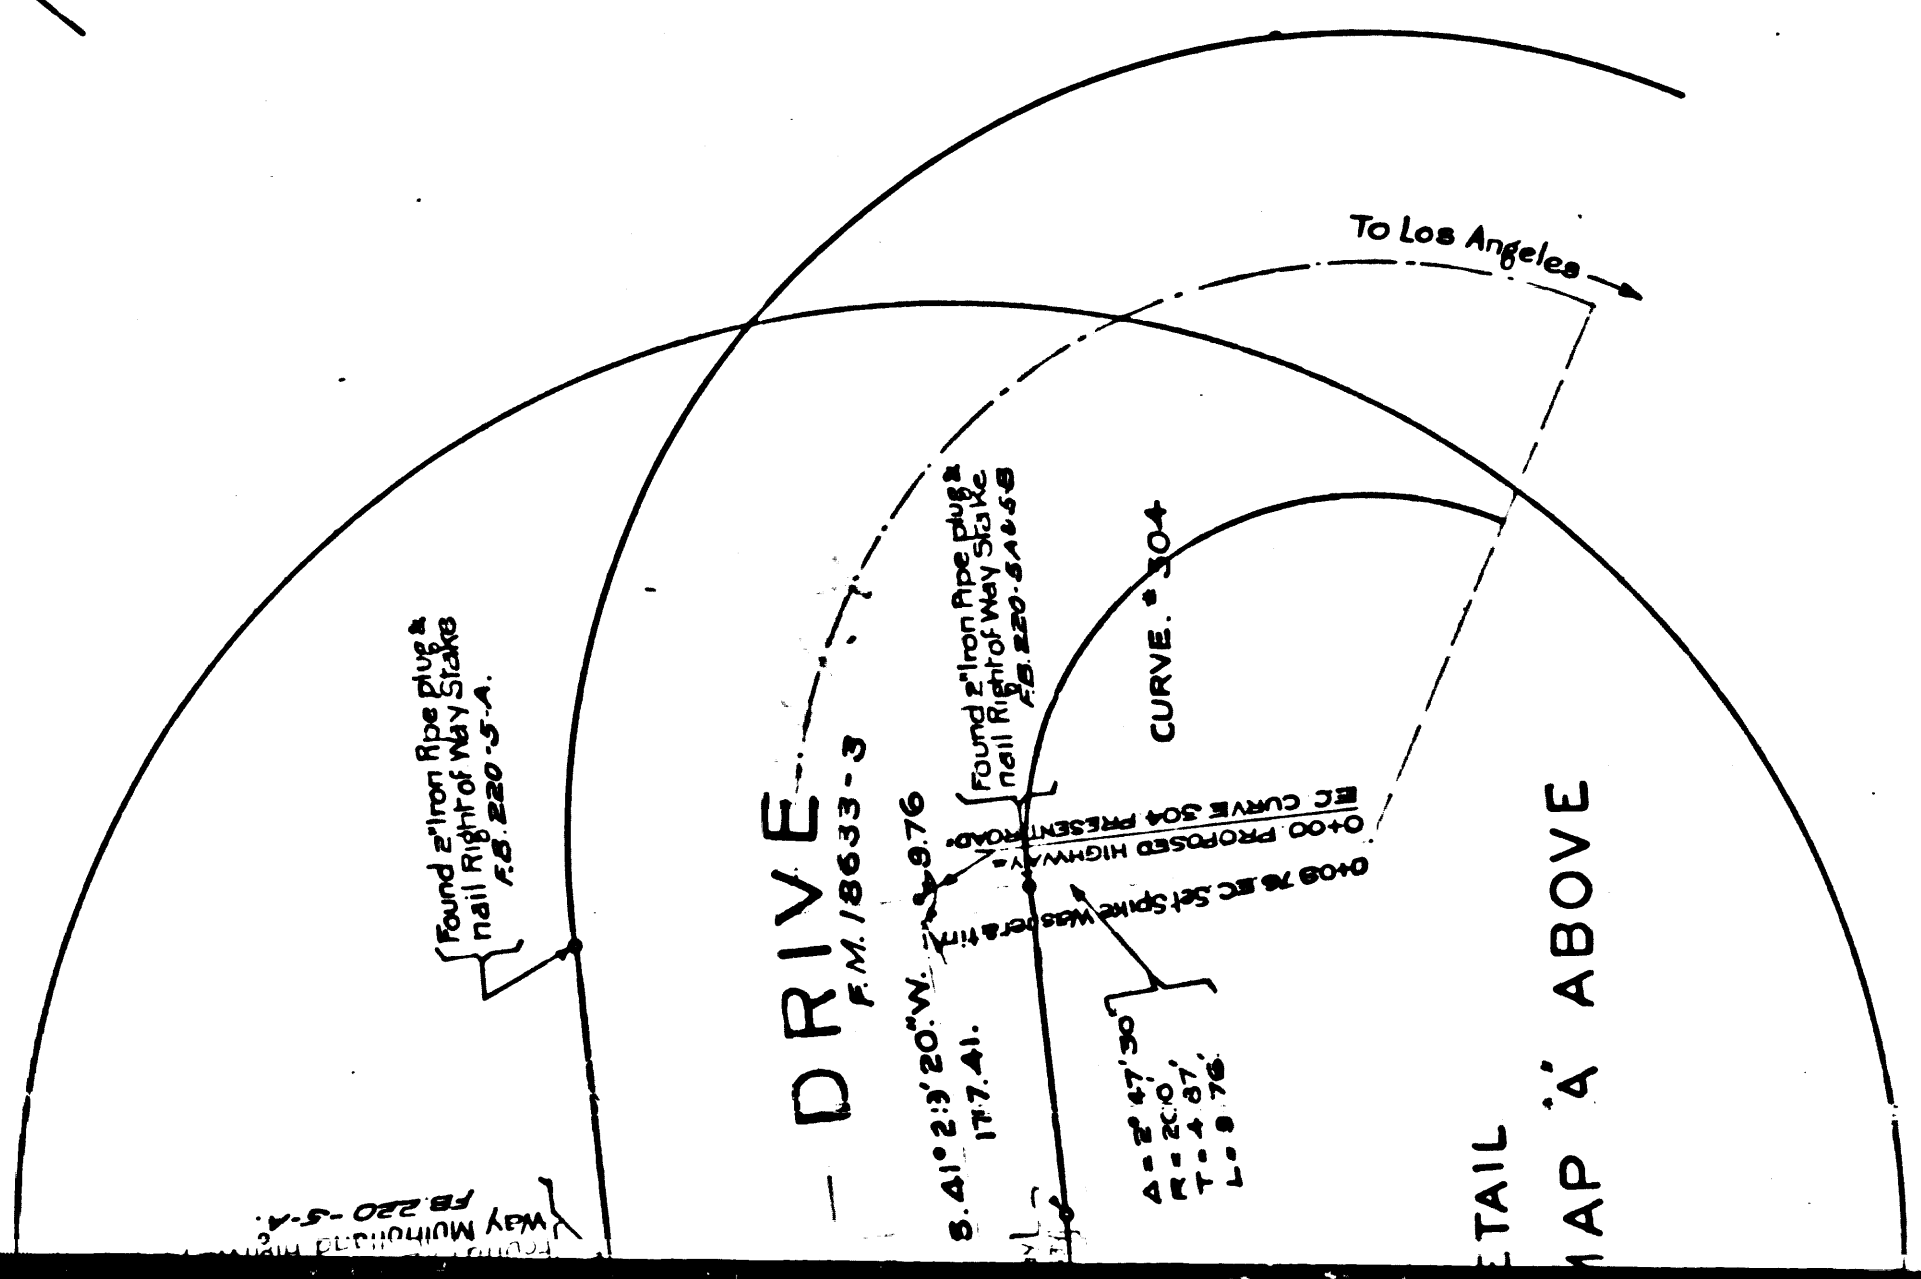


CS	8	8	2	4	SHT.	1
A	6	OF	A	7		

C.S.B-2336-4

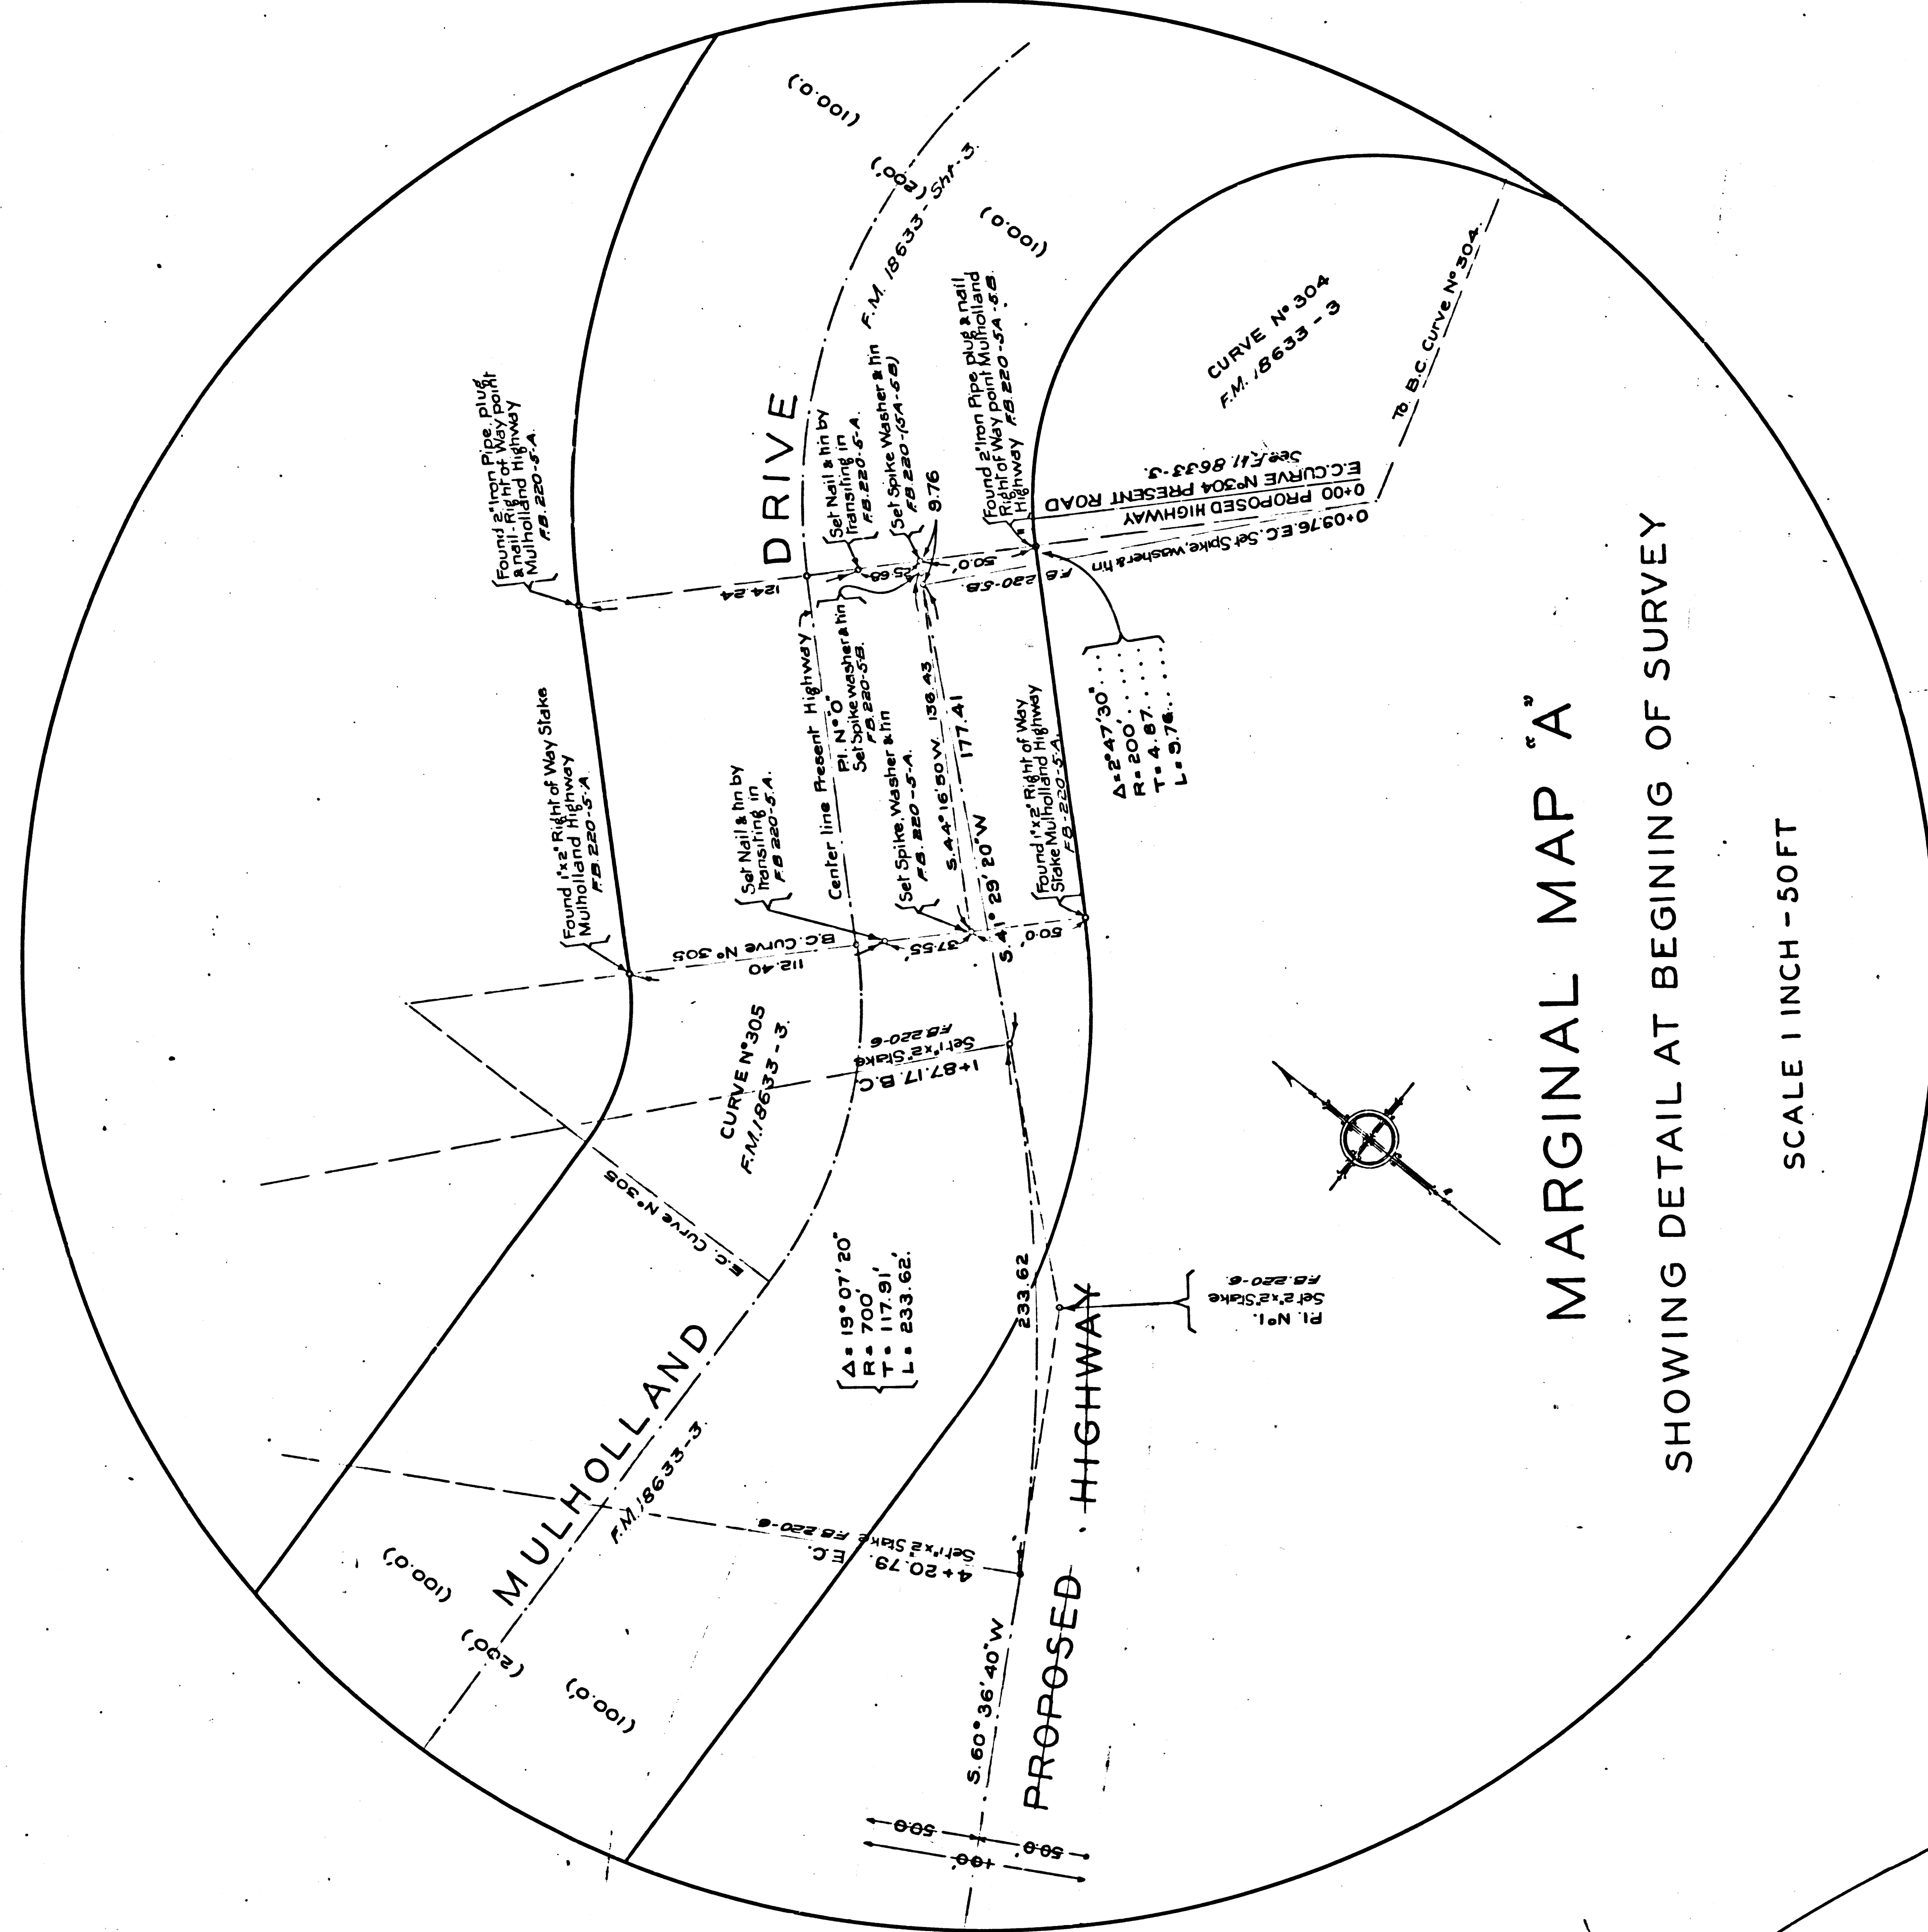

MARGINAL MAP A
SHOWING DETAIL AT BEGINING OF SURVEY

SCALE 1 INCH = 50 FT

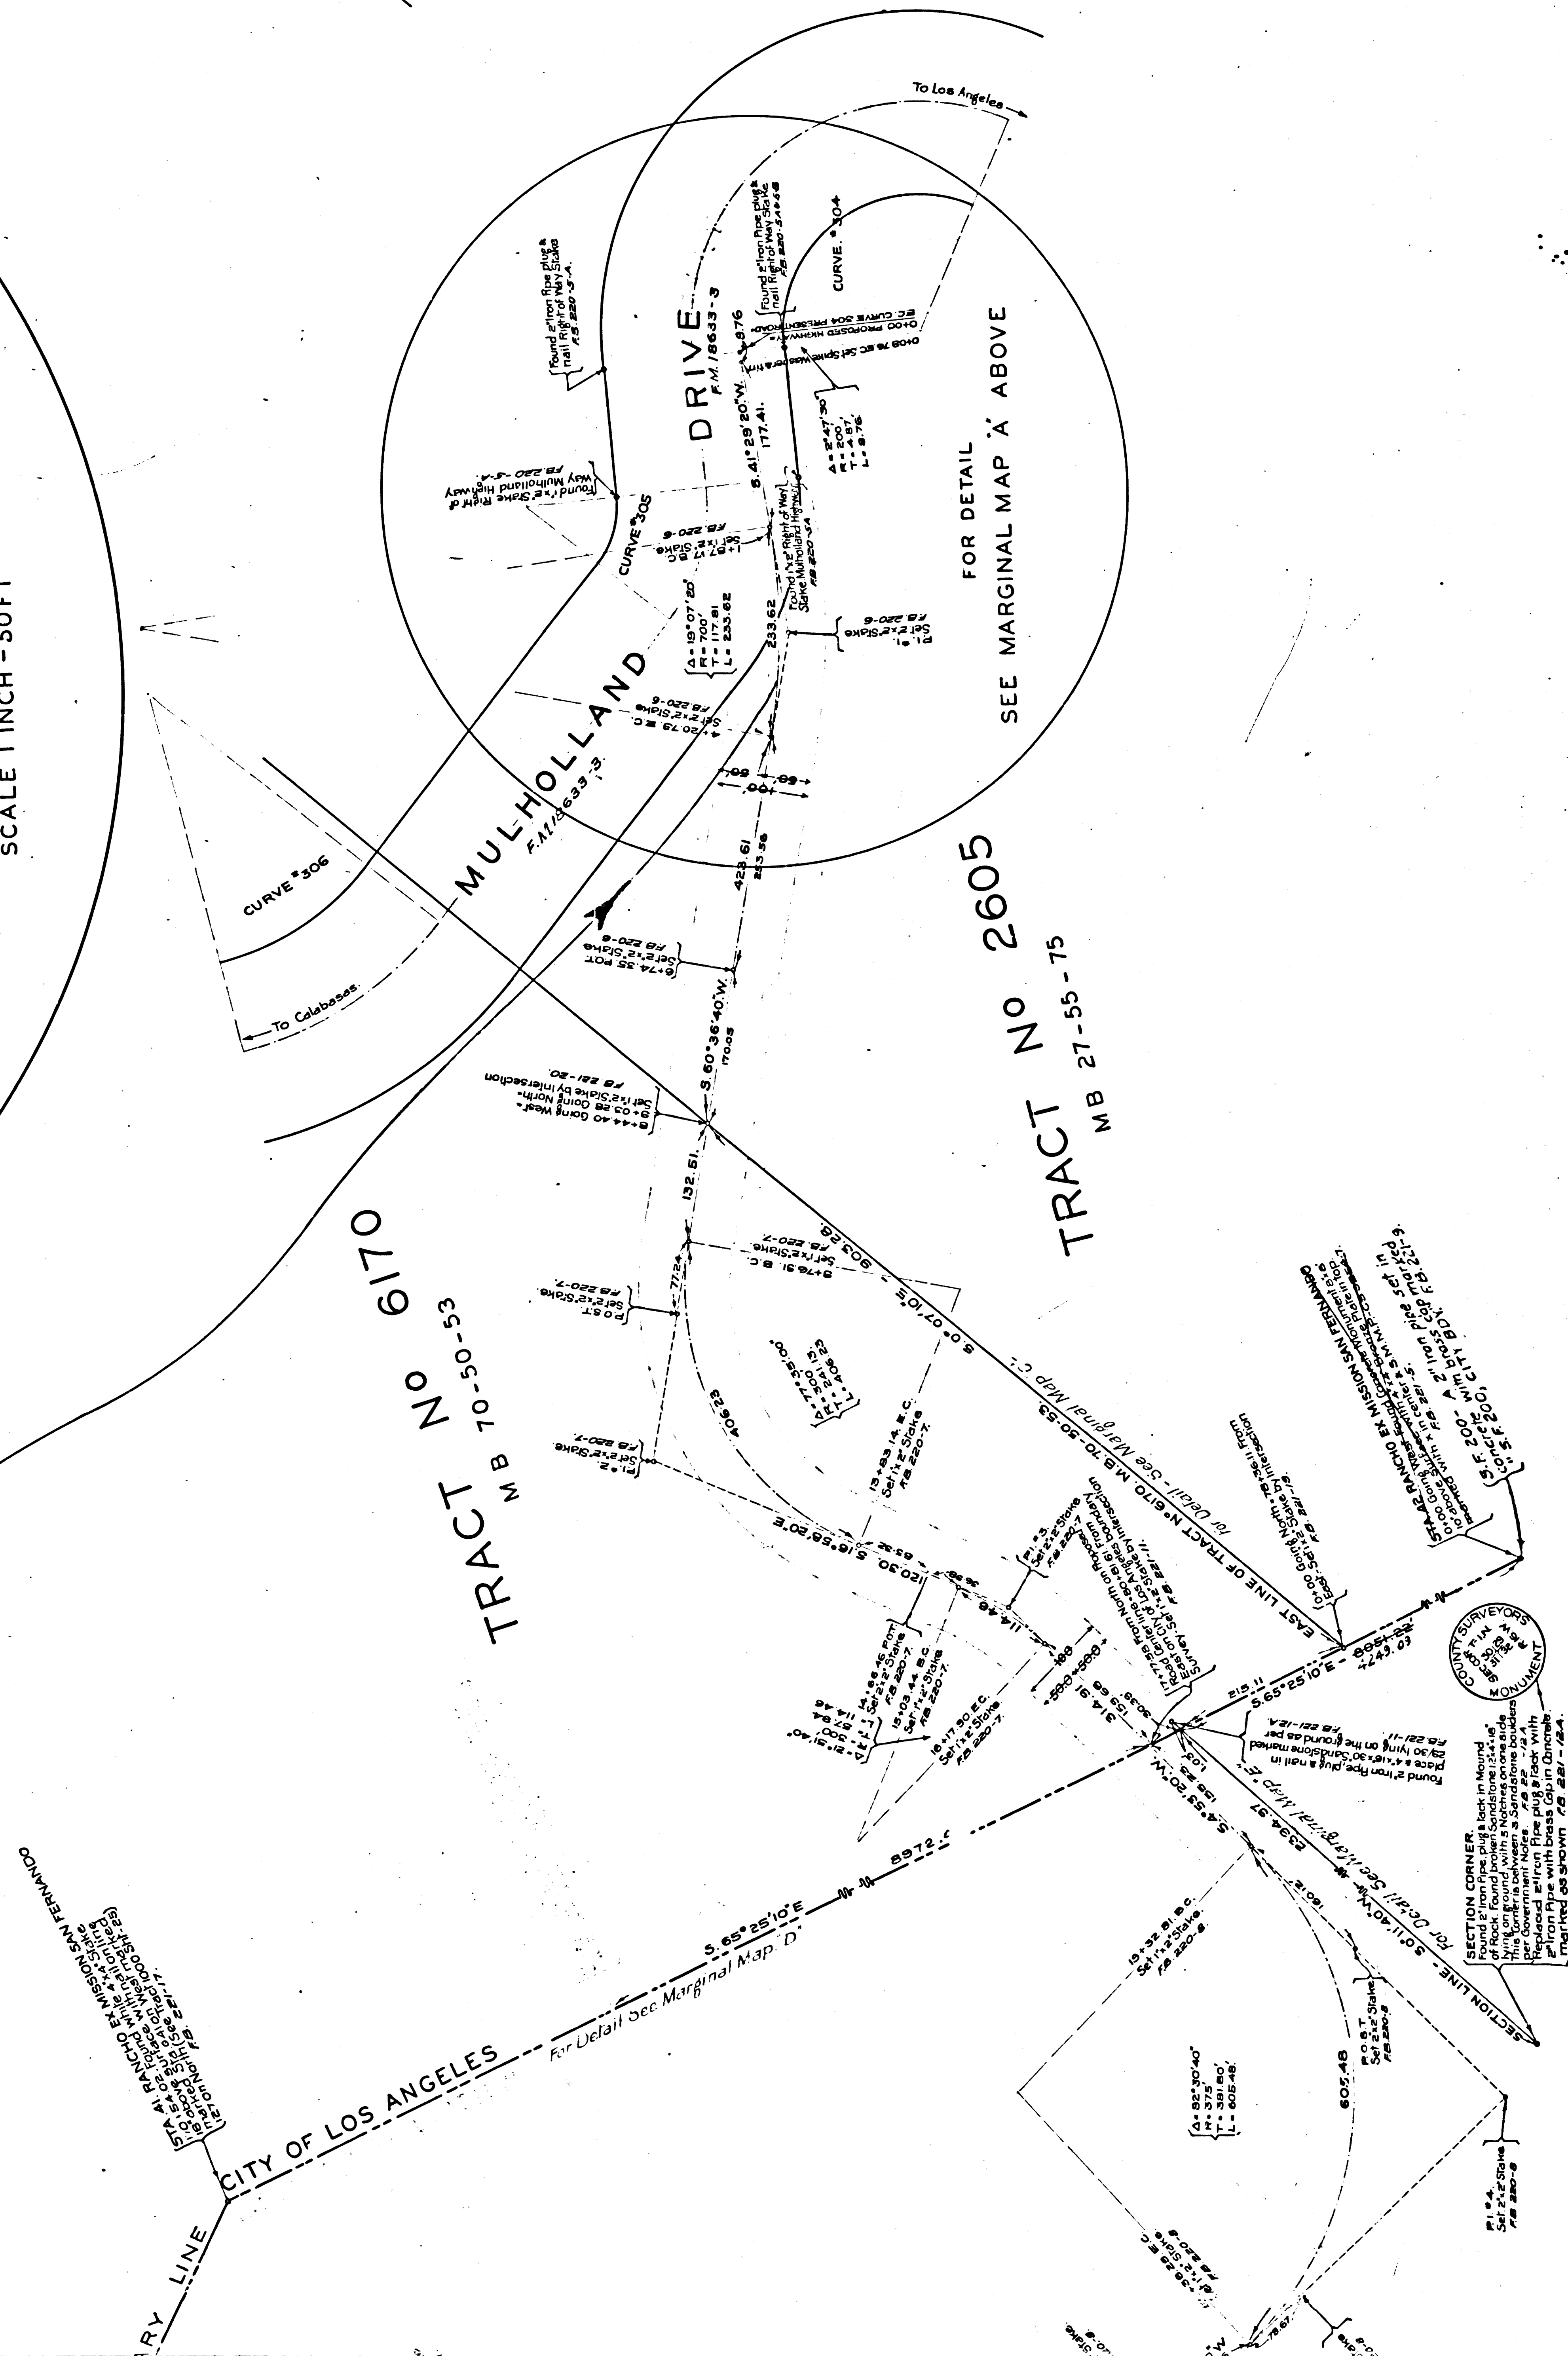


FOR DETAIL
SEE MARGINAL MAP 'A' ABOVE

2605



EXTRACT

MB 27-30

C.S. 8824 Sht. 1

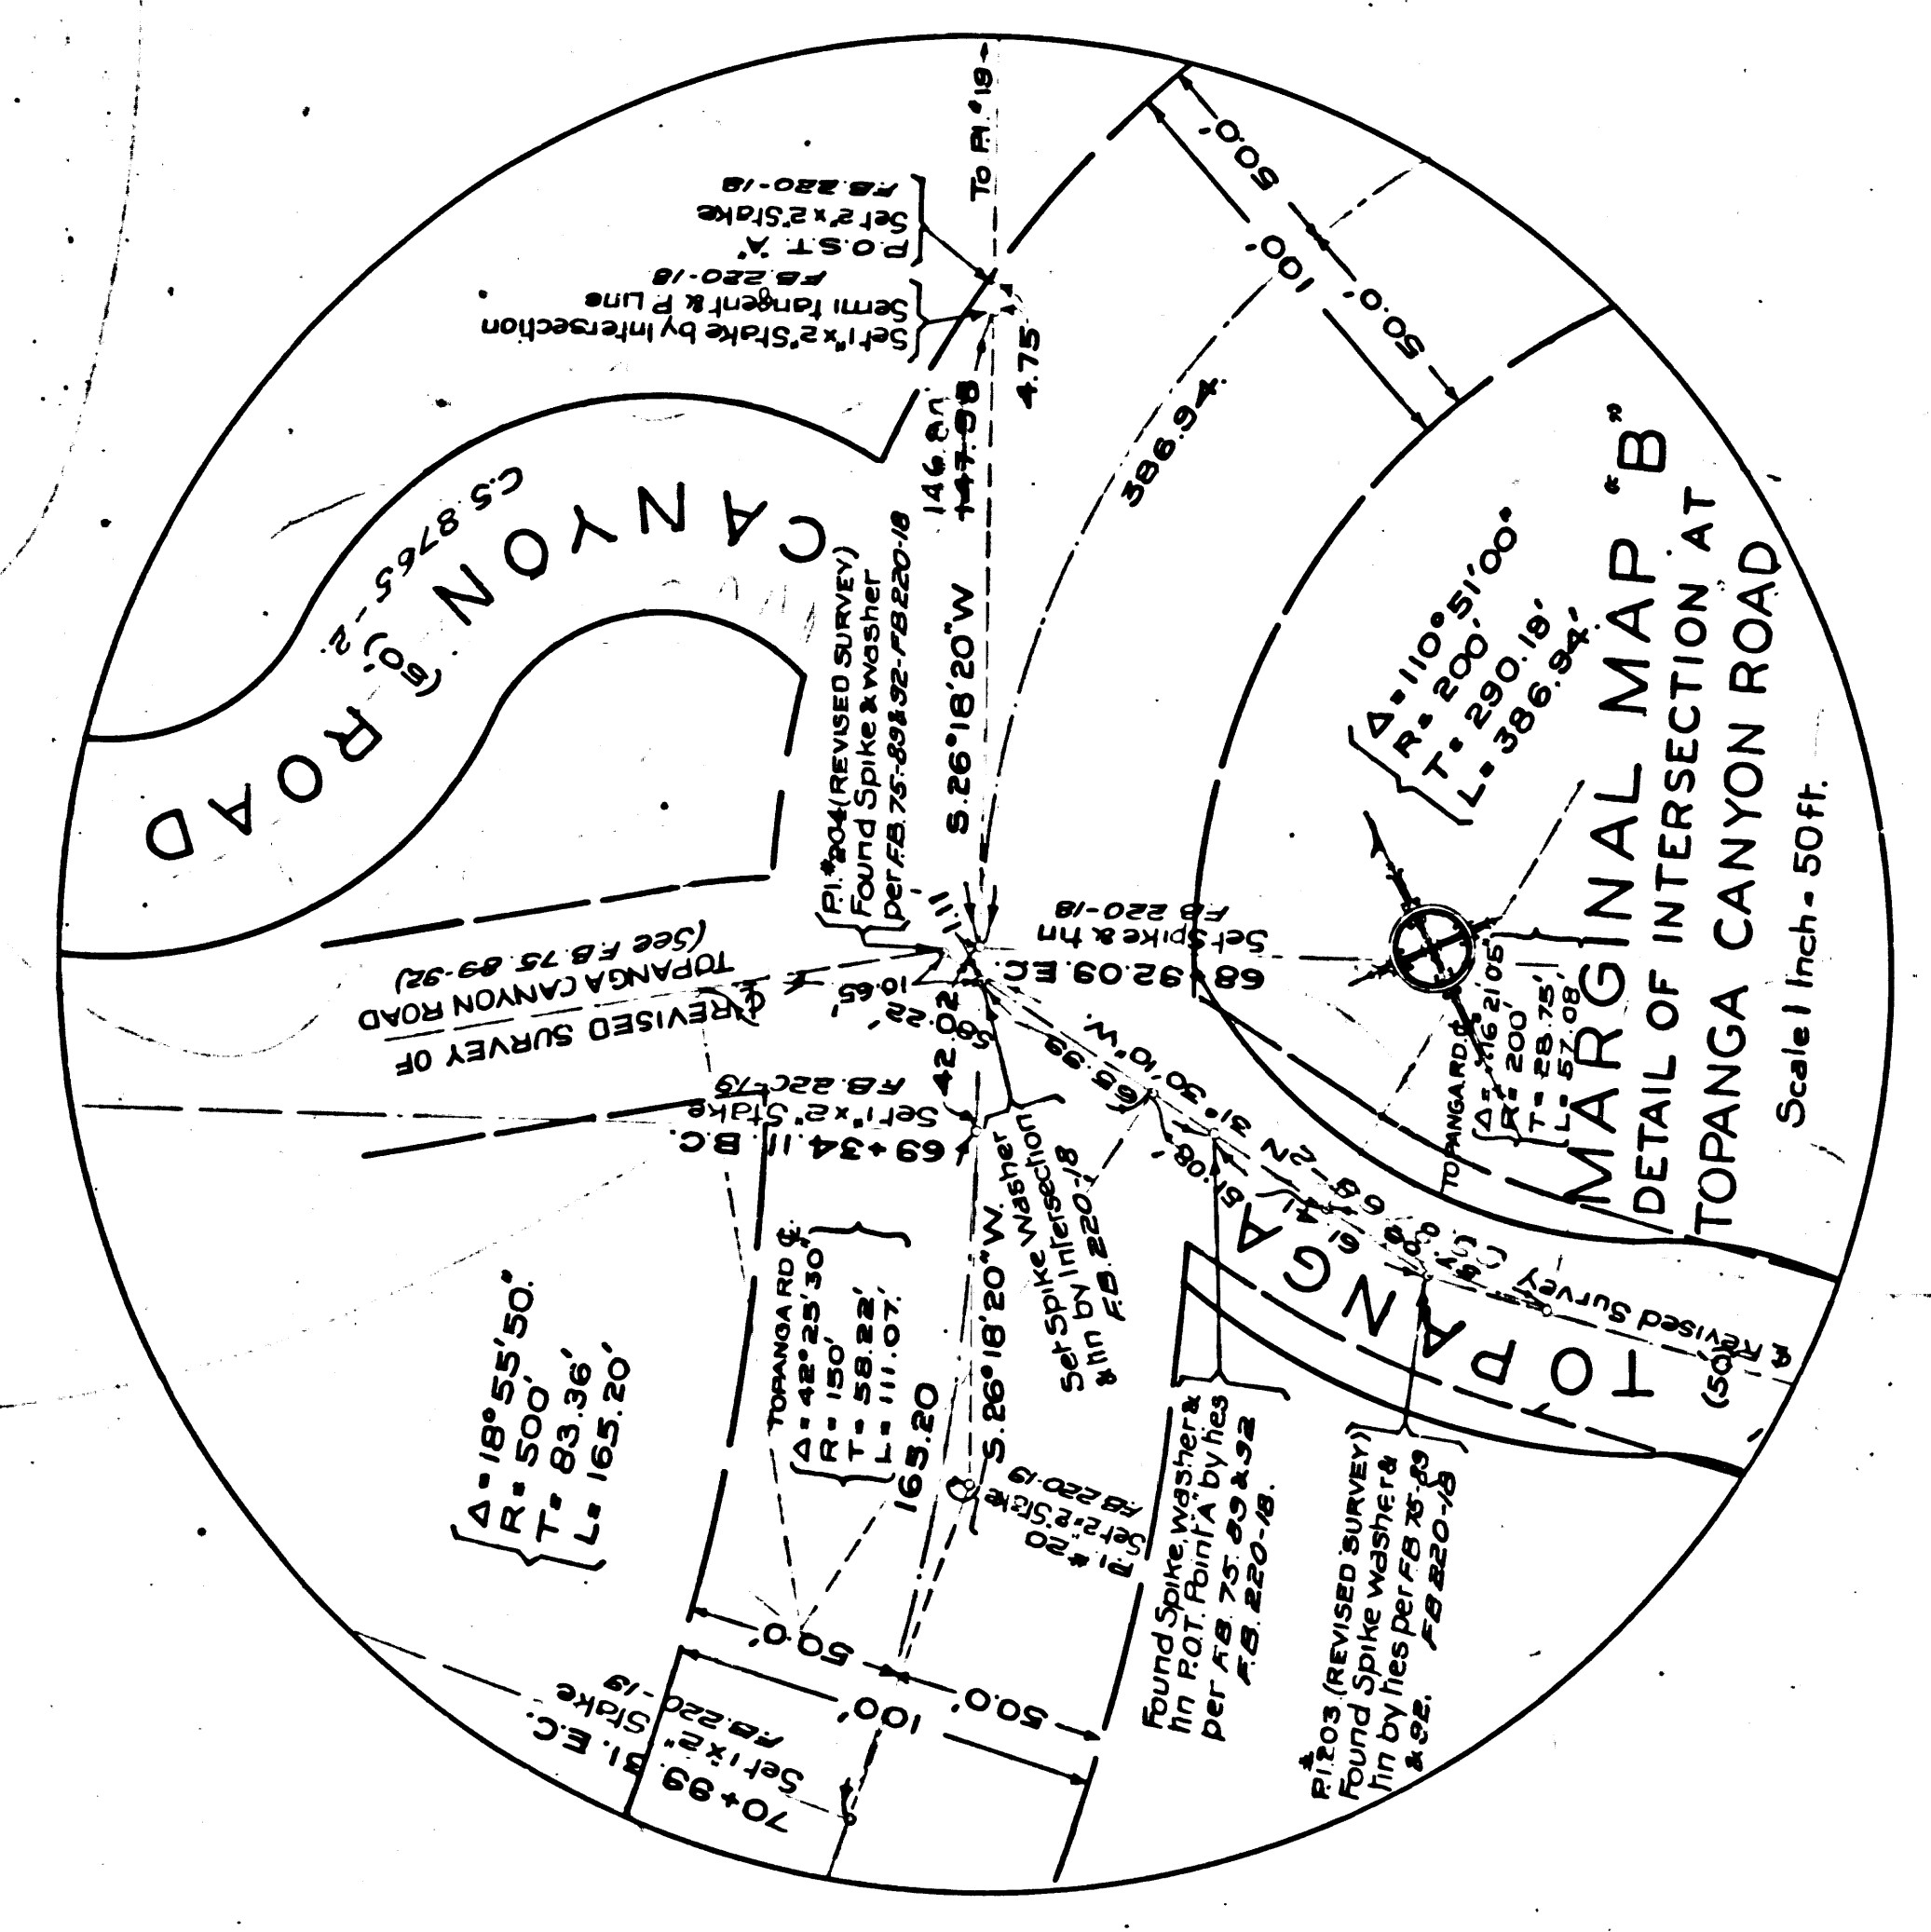

VOID SEE F.M. 10201

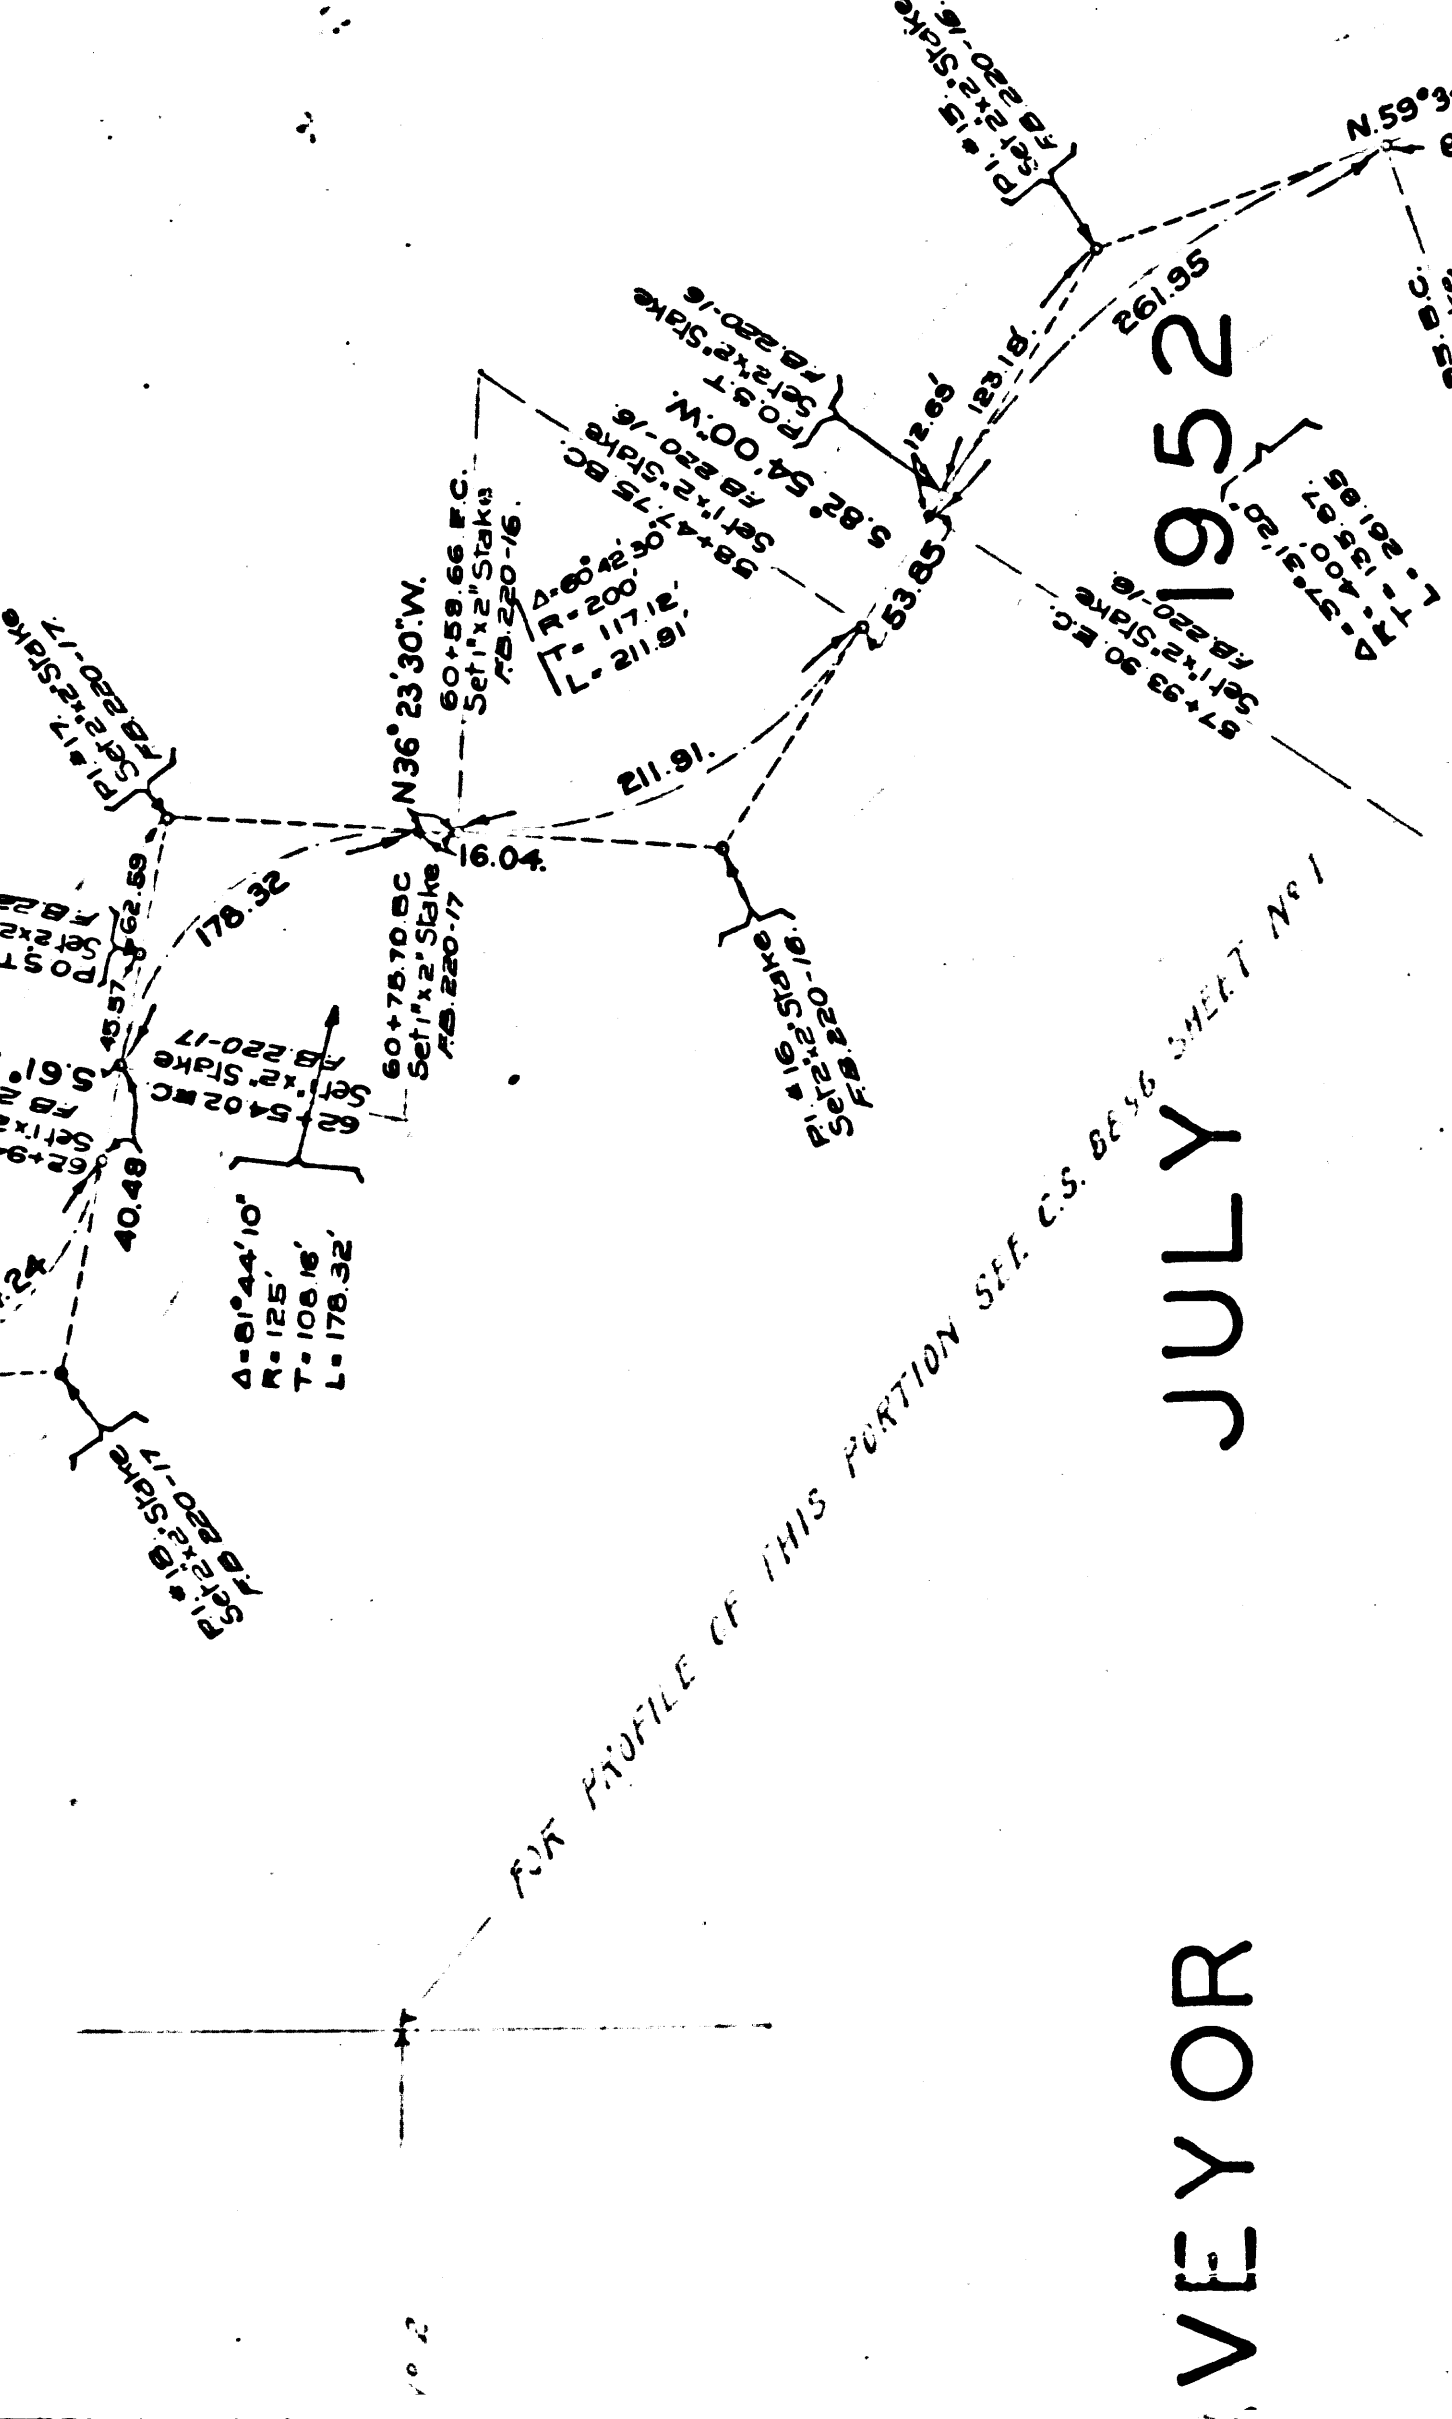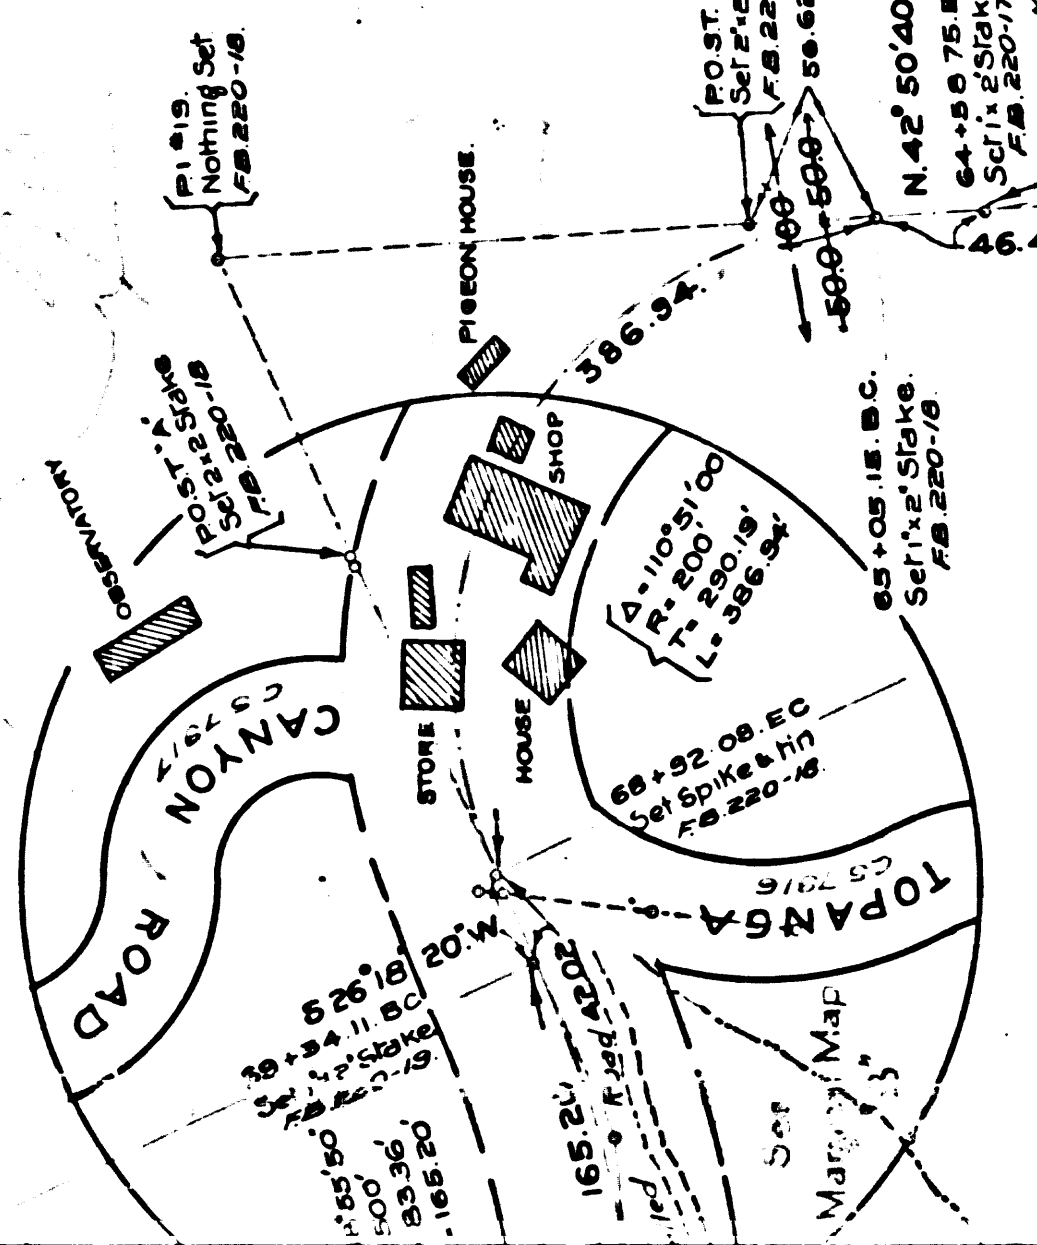

C.S.B-2336-

SEE

SURVEY


LATER

FOR



1952

JULY

VEYOR

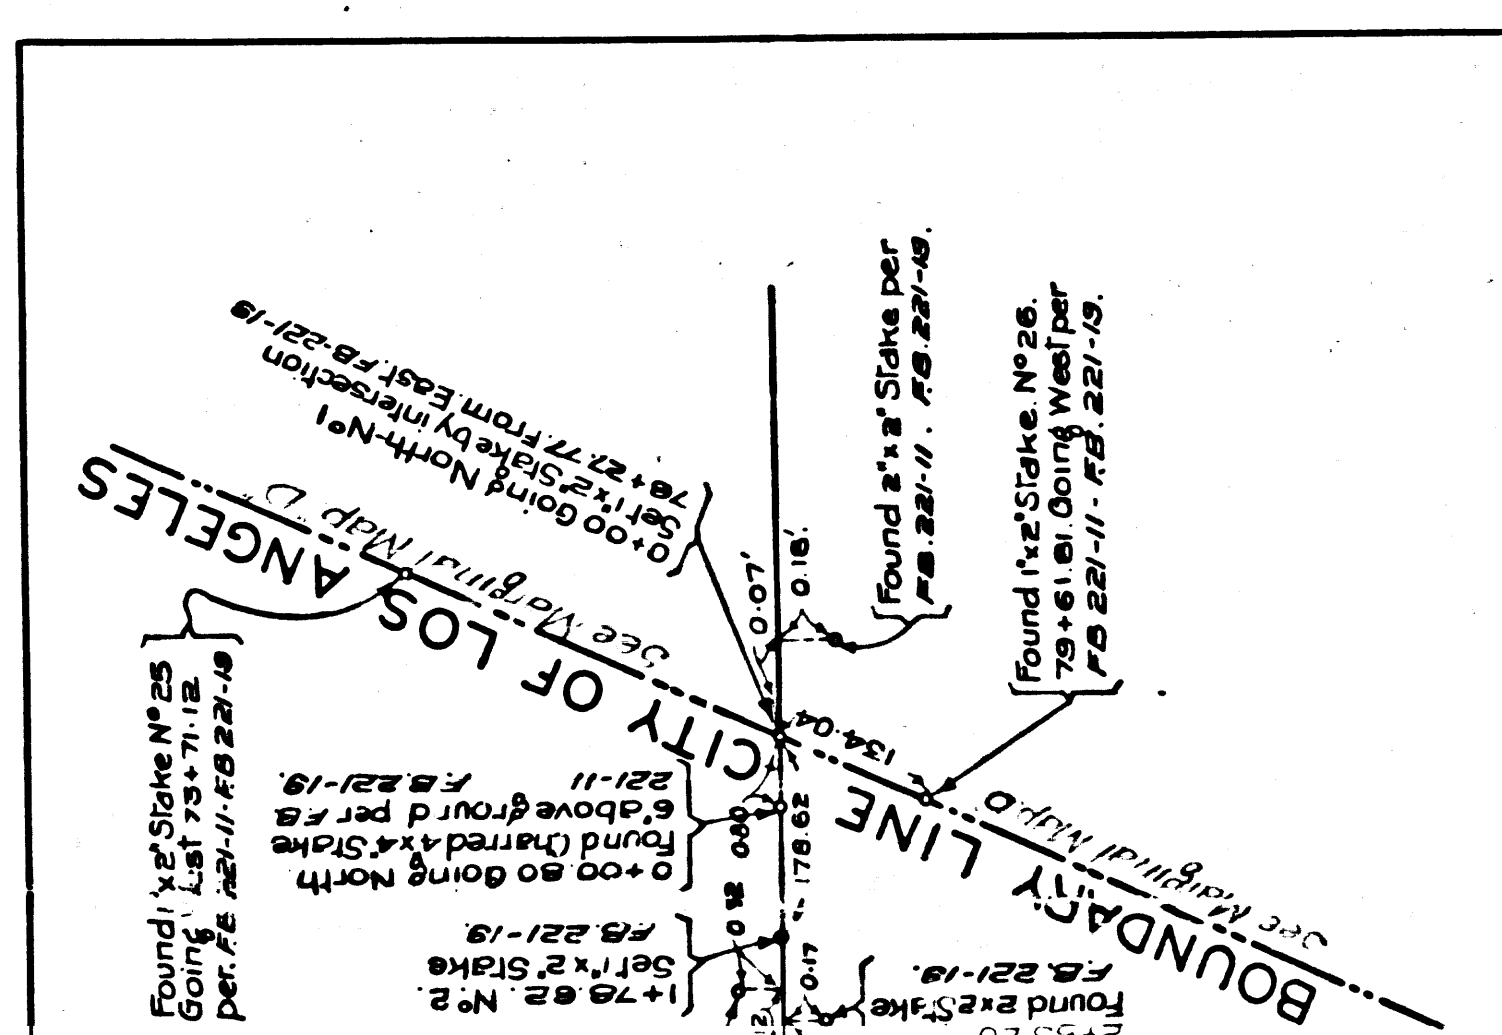

CS 8824 SHT. 1
A5 OF A7

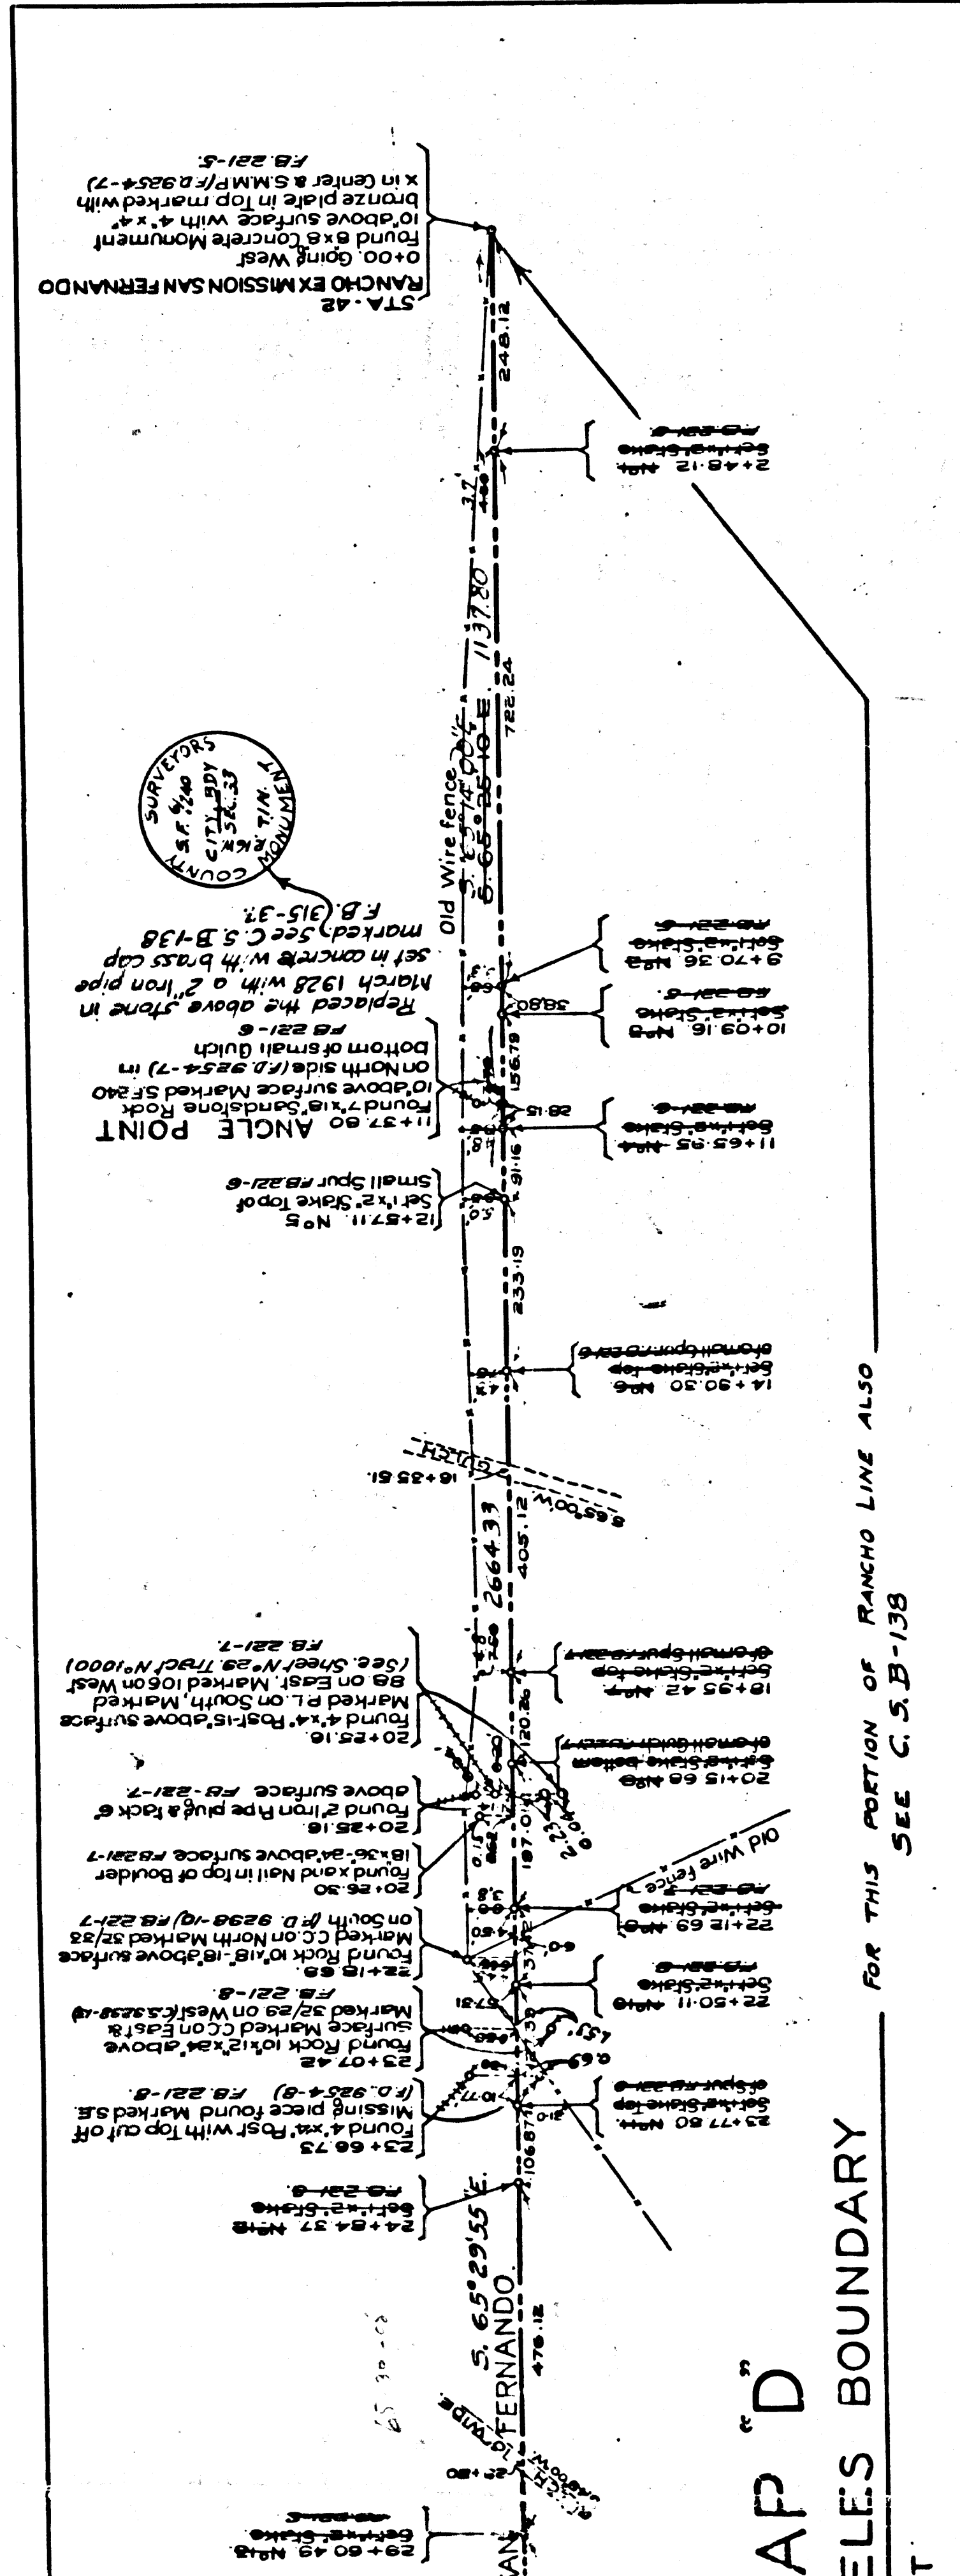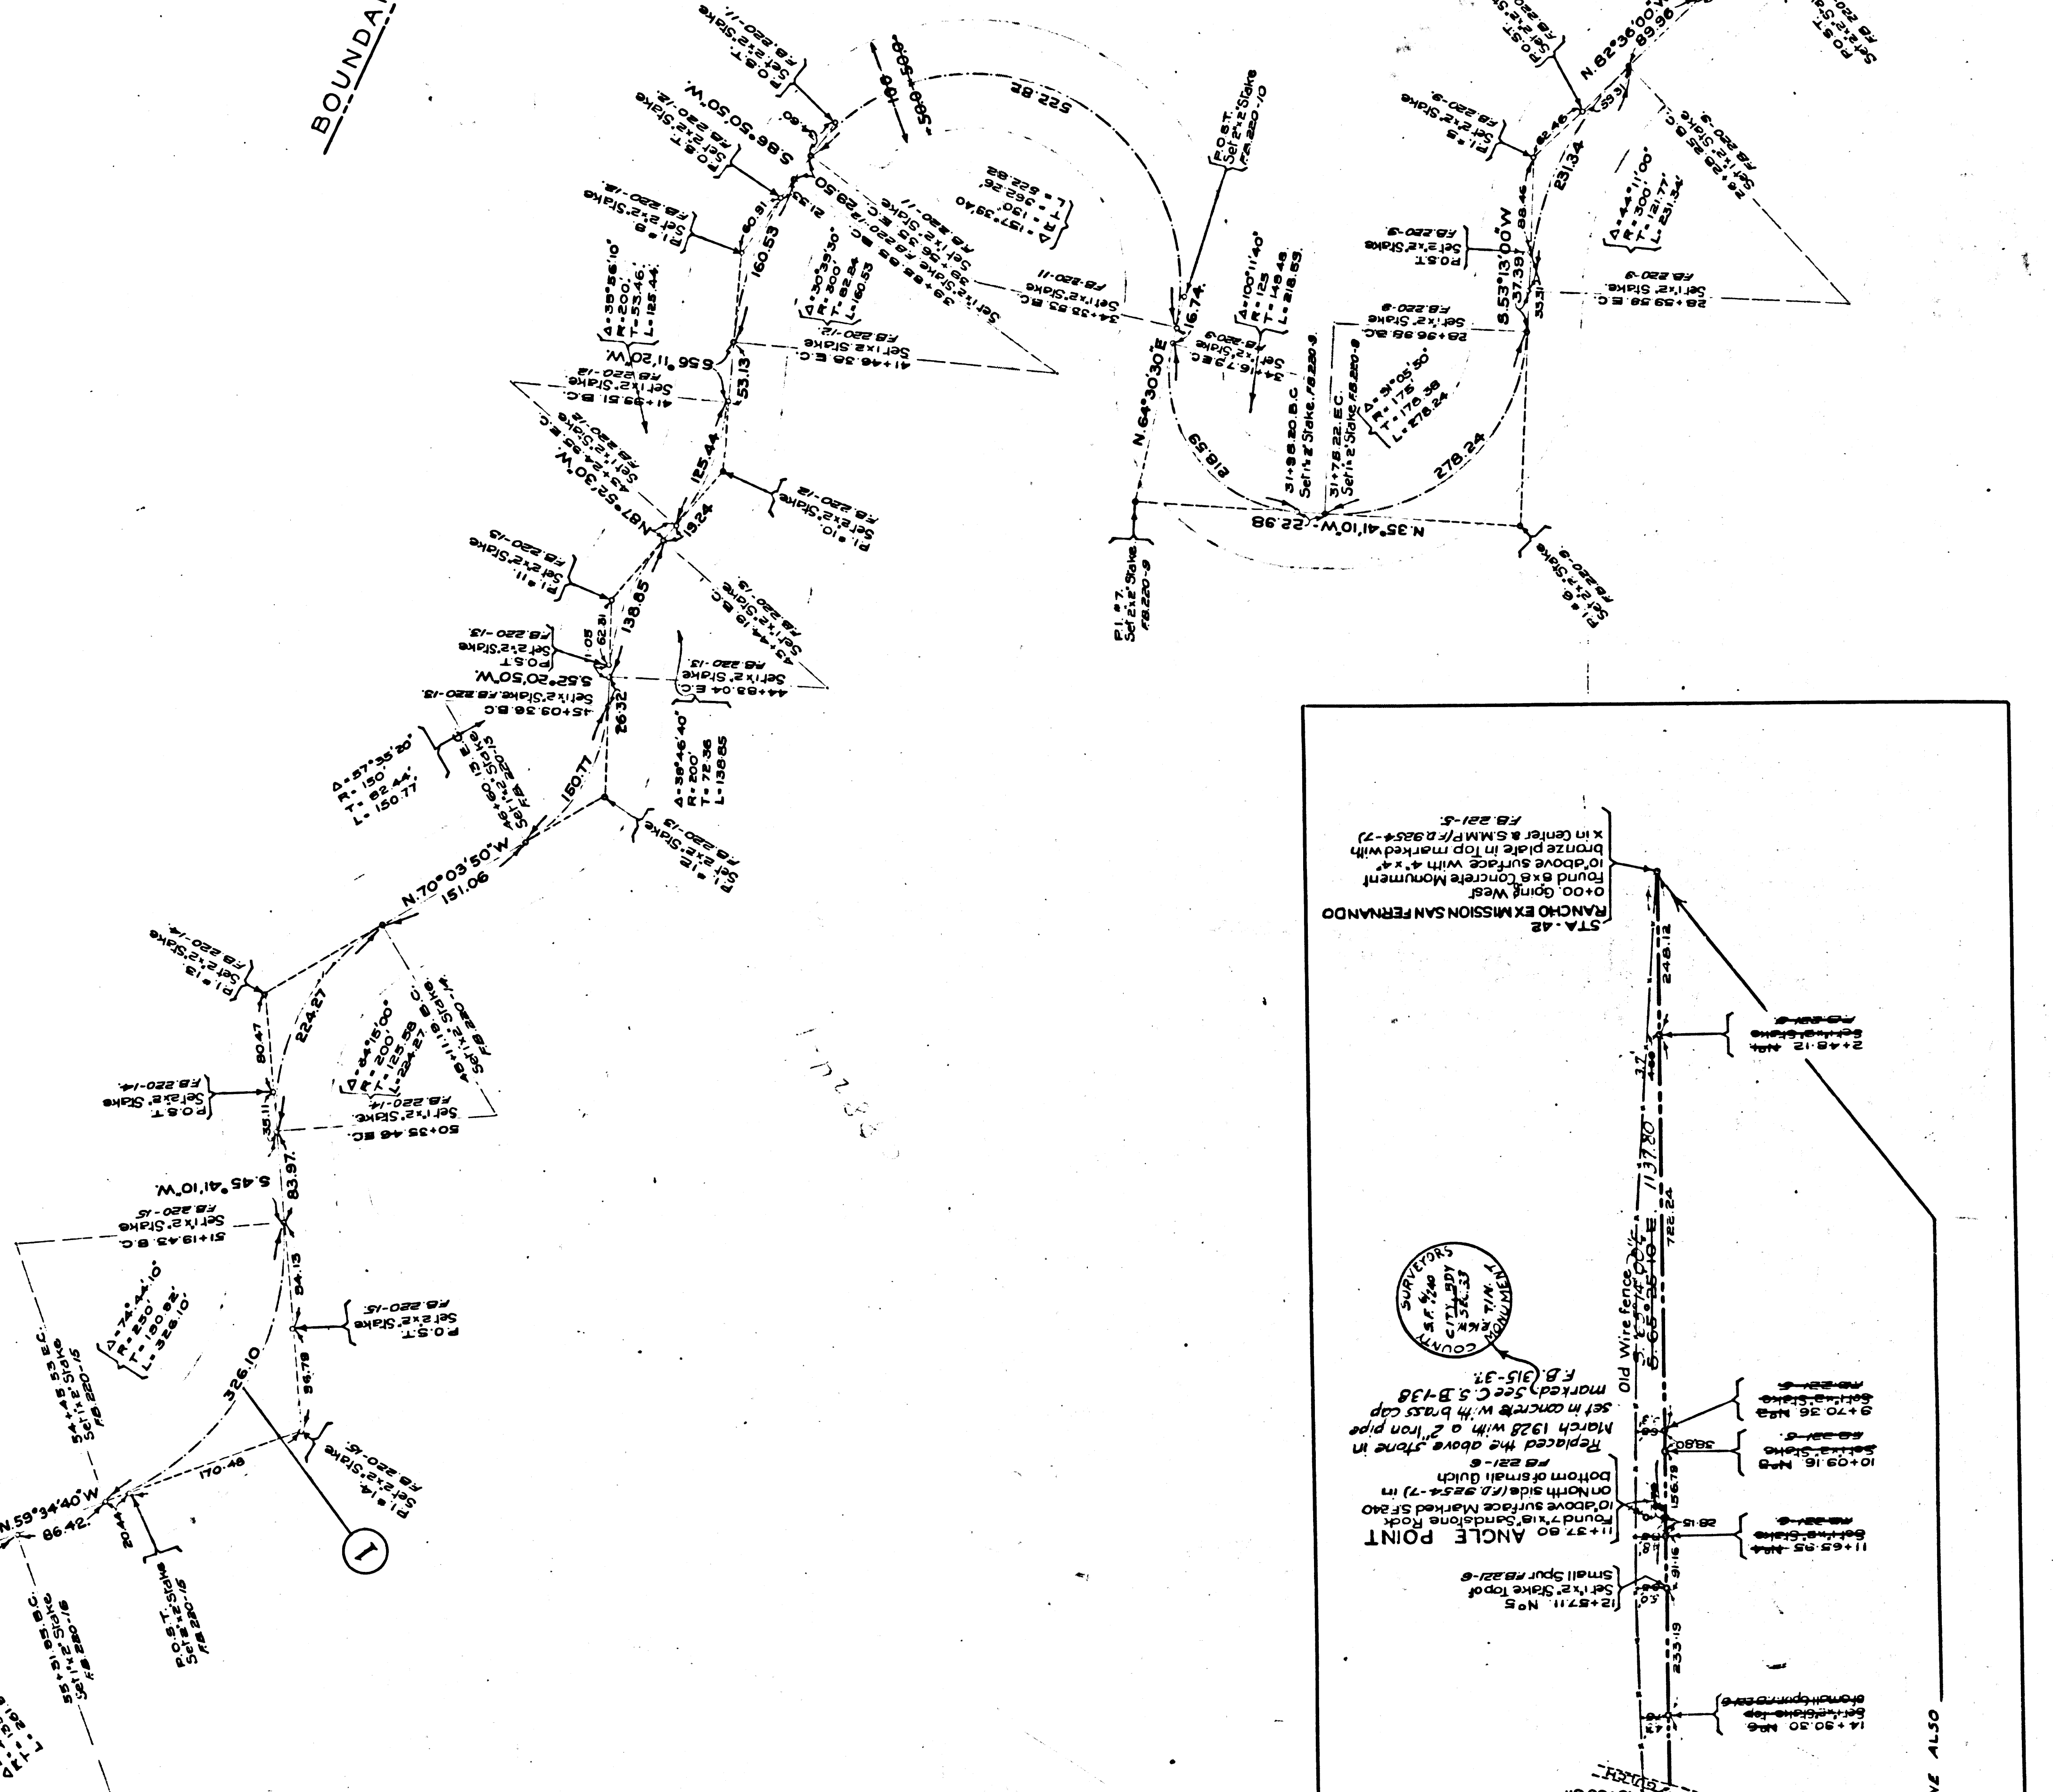

AP "D"

FOR THIS PORTION OF RANCHO LINE ALSO SEE C.S.B-139

ELES BOUNDARY

