



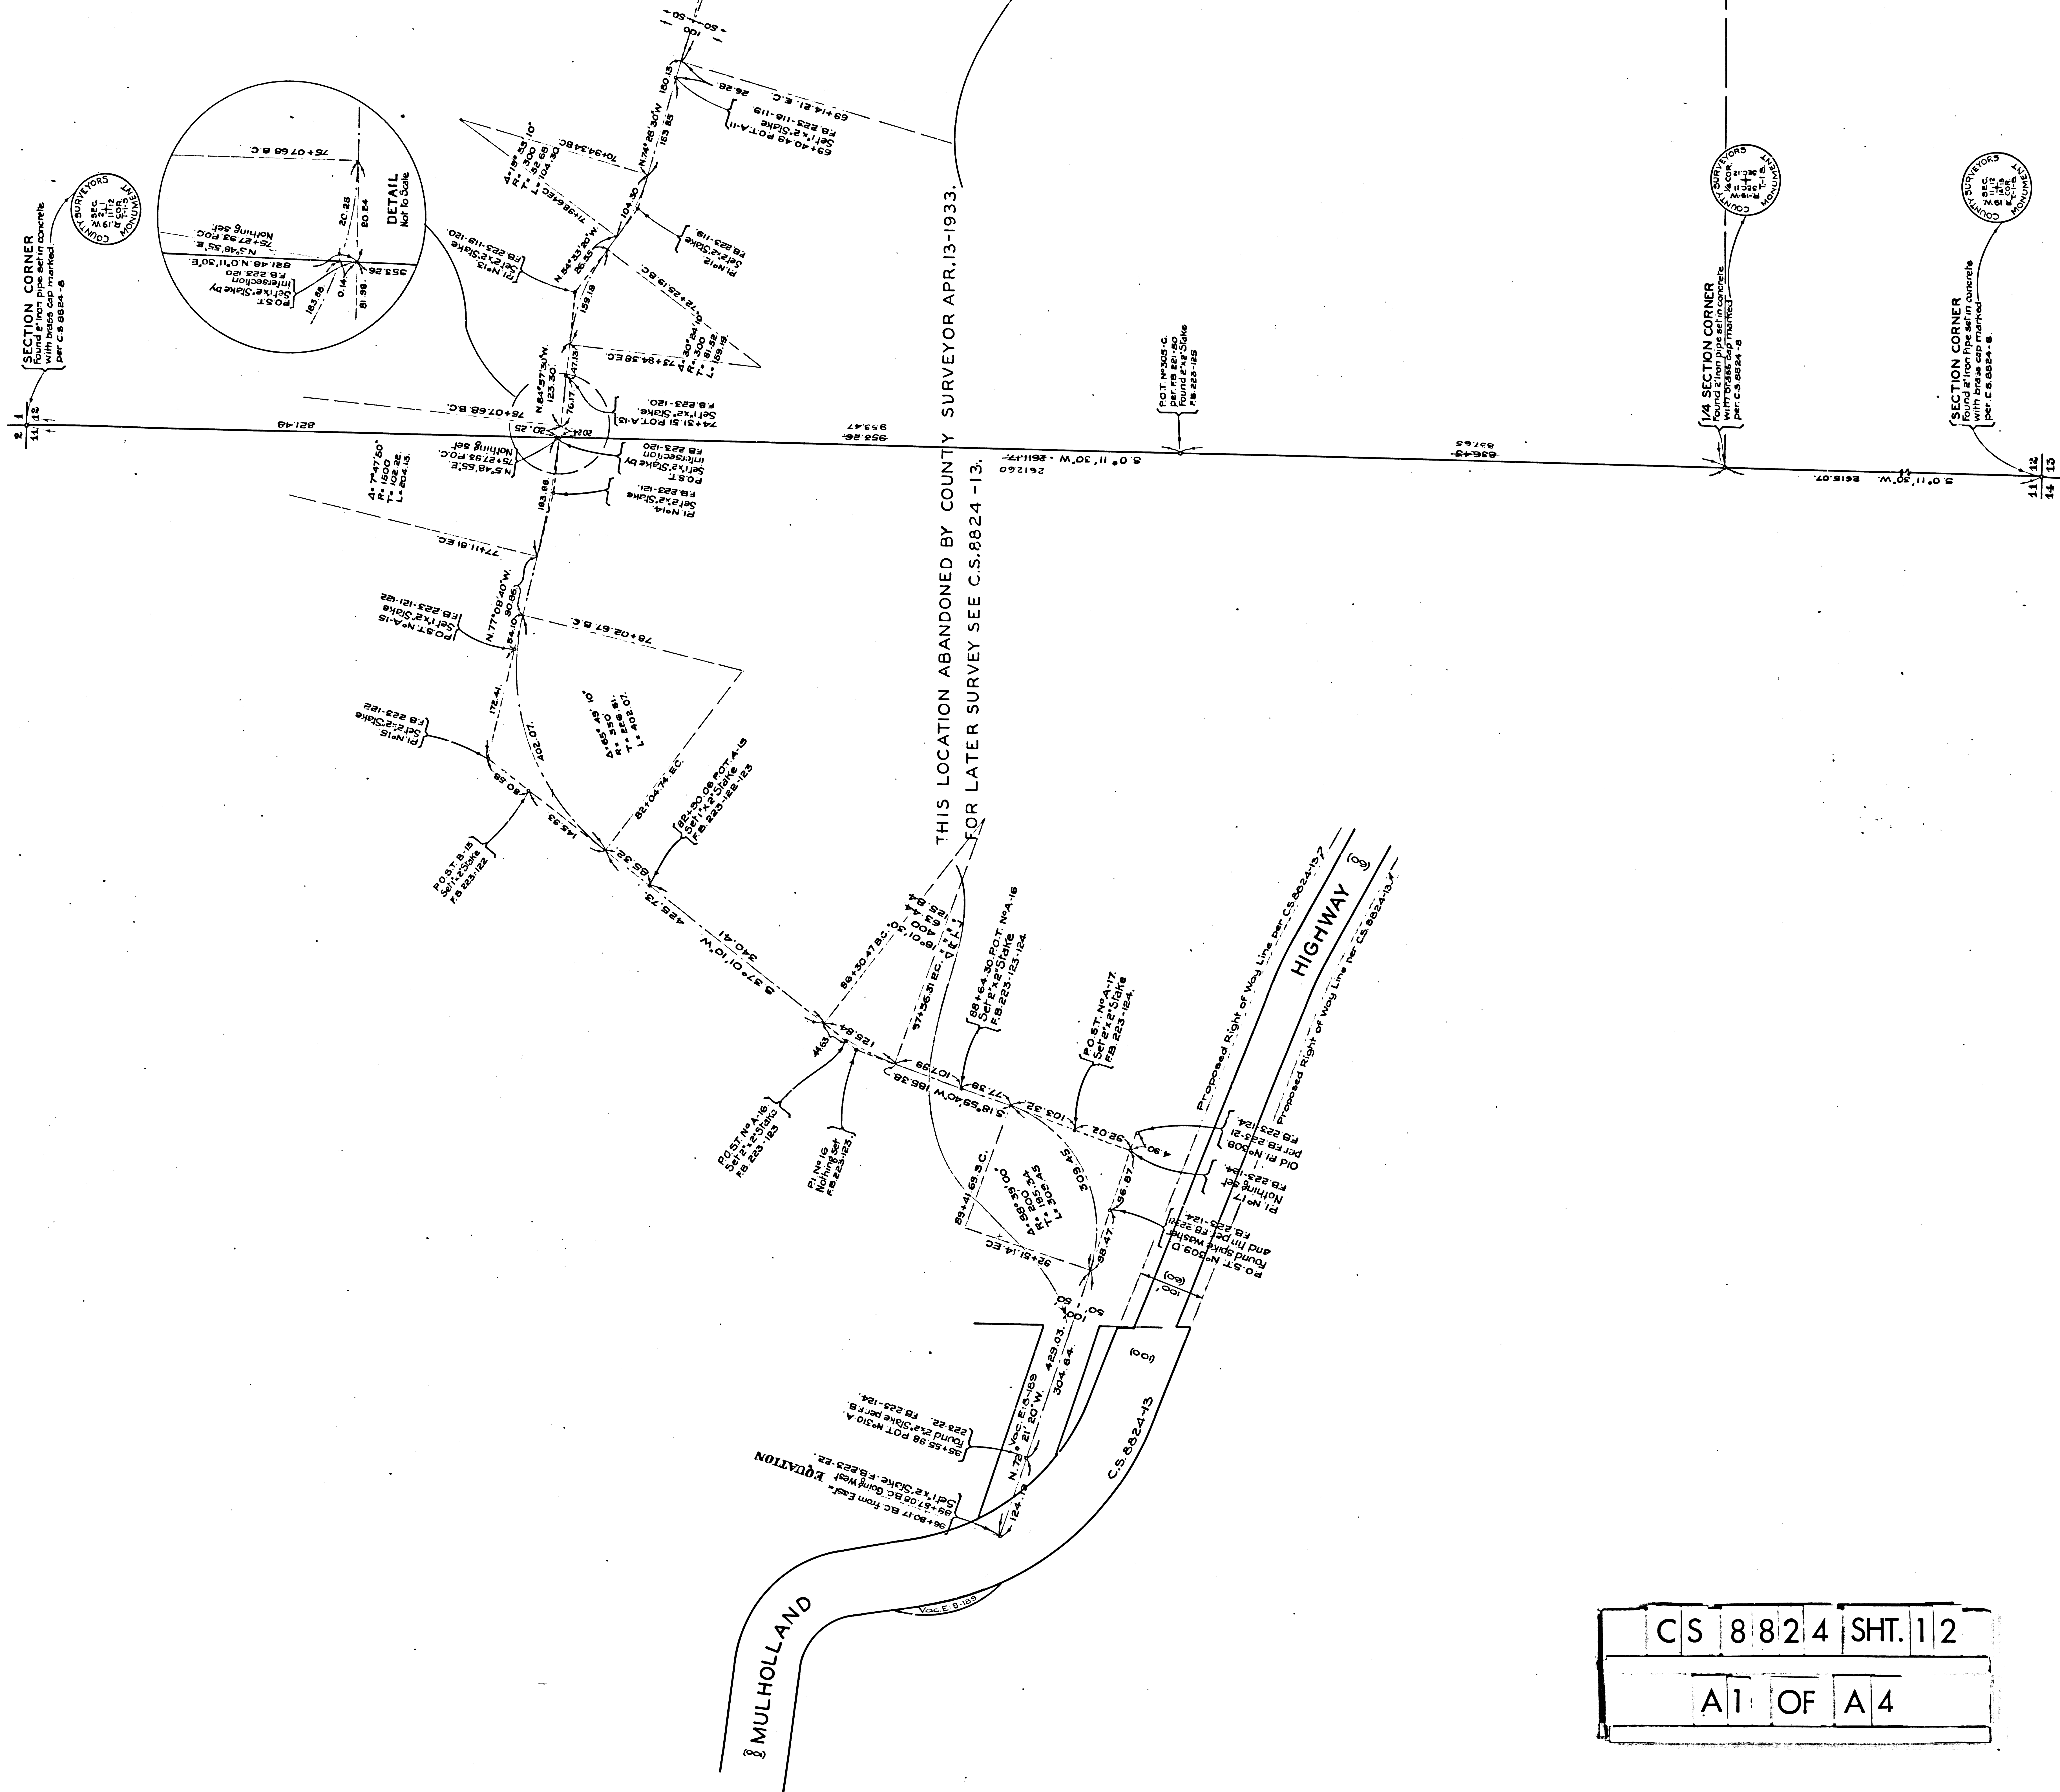

|    |      |          |
|----|------|----------|
| CS | 8824 | SHT. 112 |
| A1 | OF   | A4       |




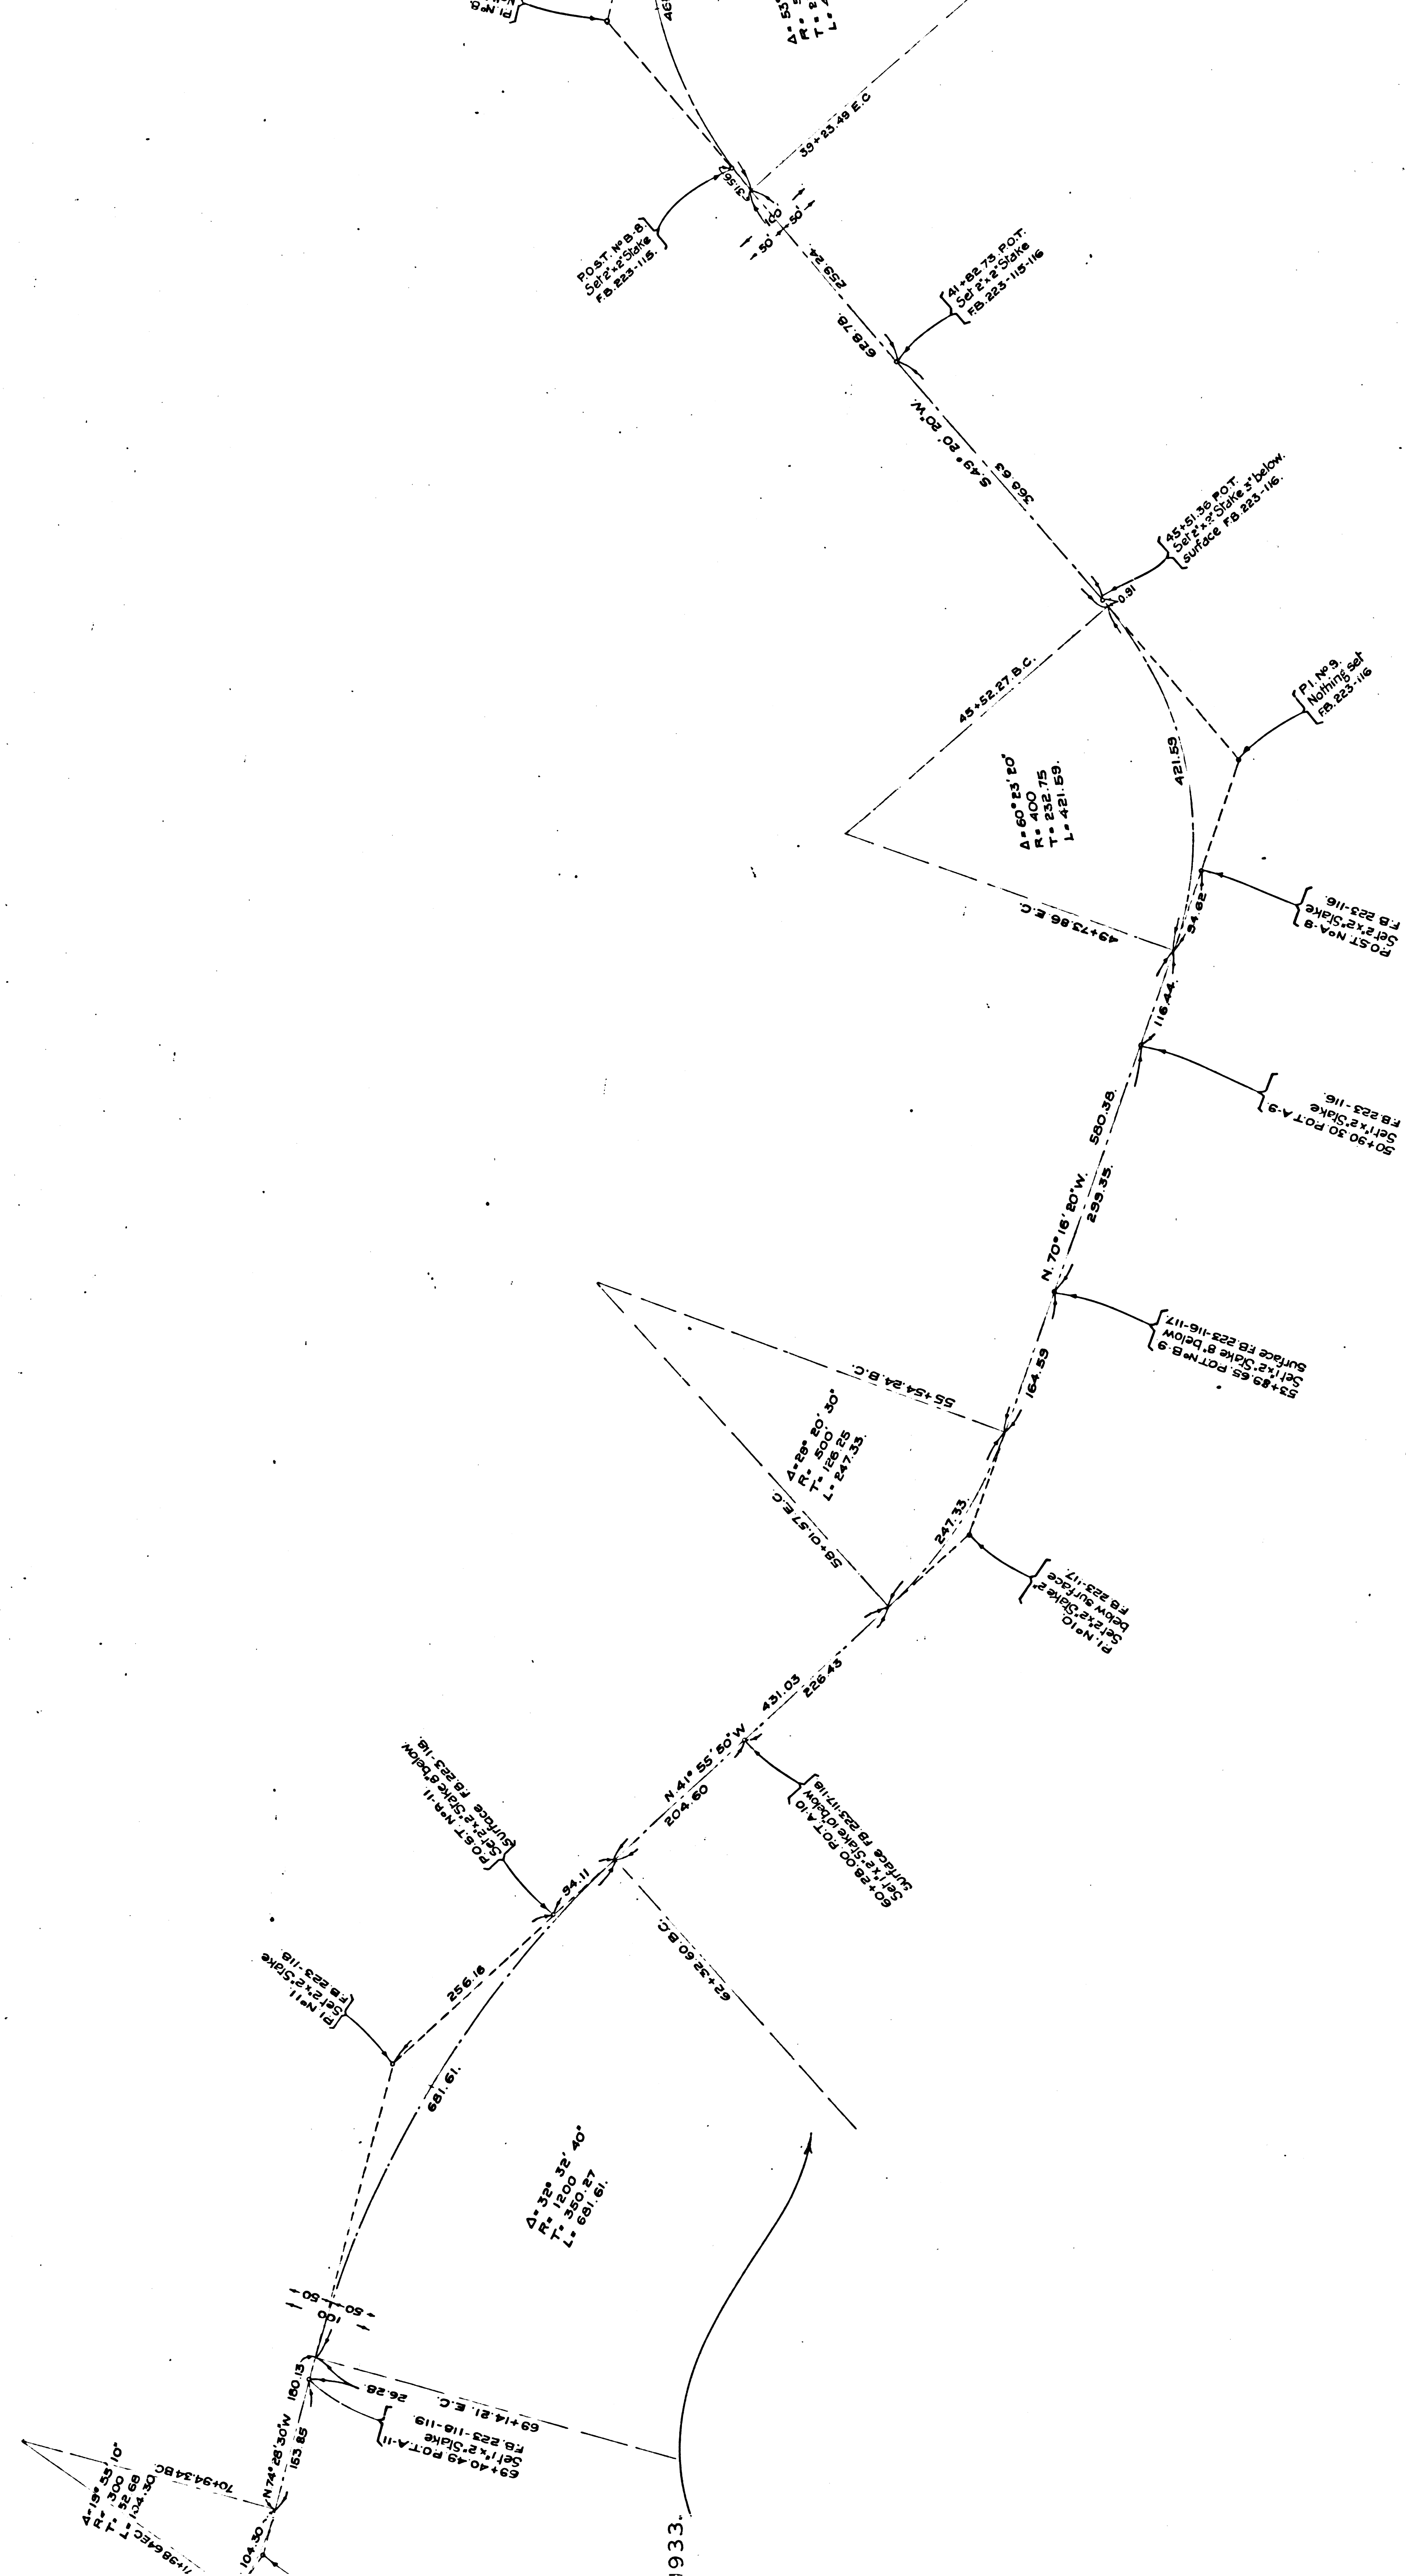

CS 8824 SHT. 12  
A 2 OF A 4




SECTION CORNER  
Found at intersection  
with back cap marked  
per C.S. 8824-8

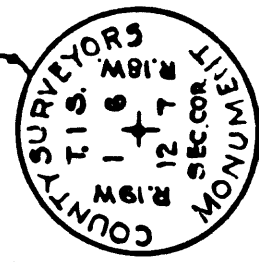

RANGE 18 WEST  
RANGE 19 WEST



THIS LOCATION ABANDONED BY COUNTY SURVEYOR APR. 13-1933  
FOR LATER SURVEY SEE C.S. 8824 - 13.

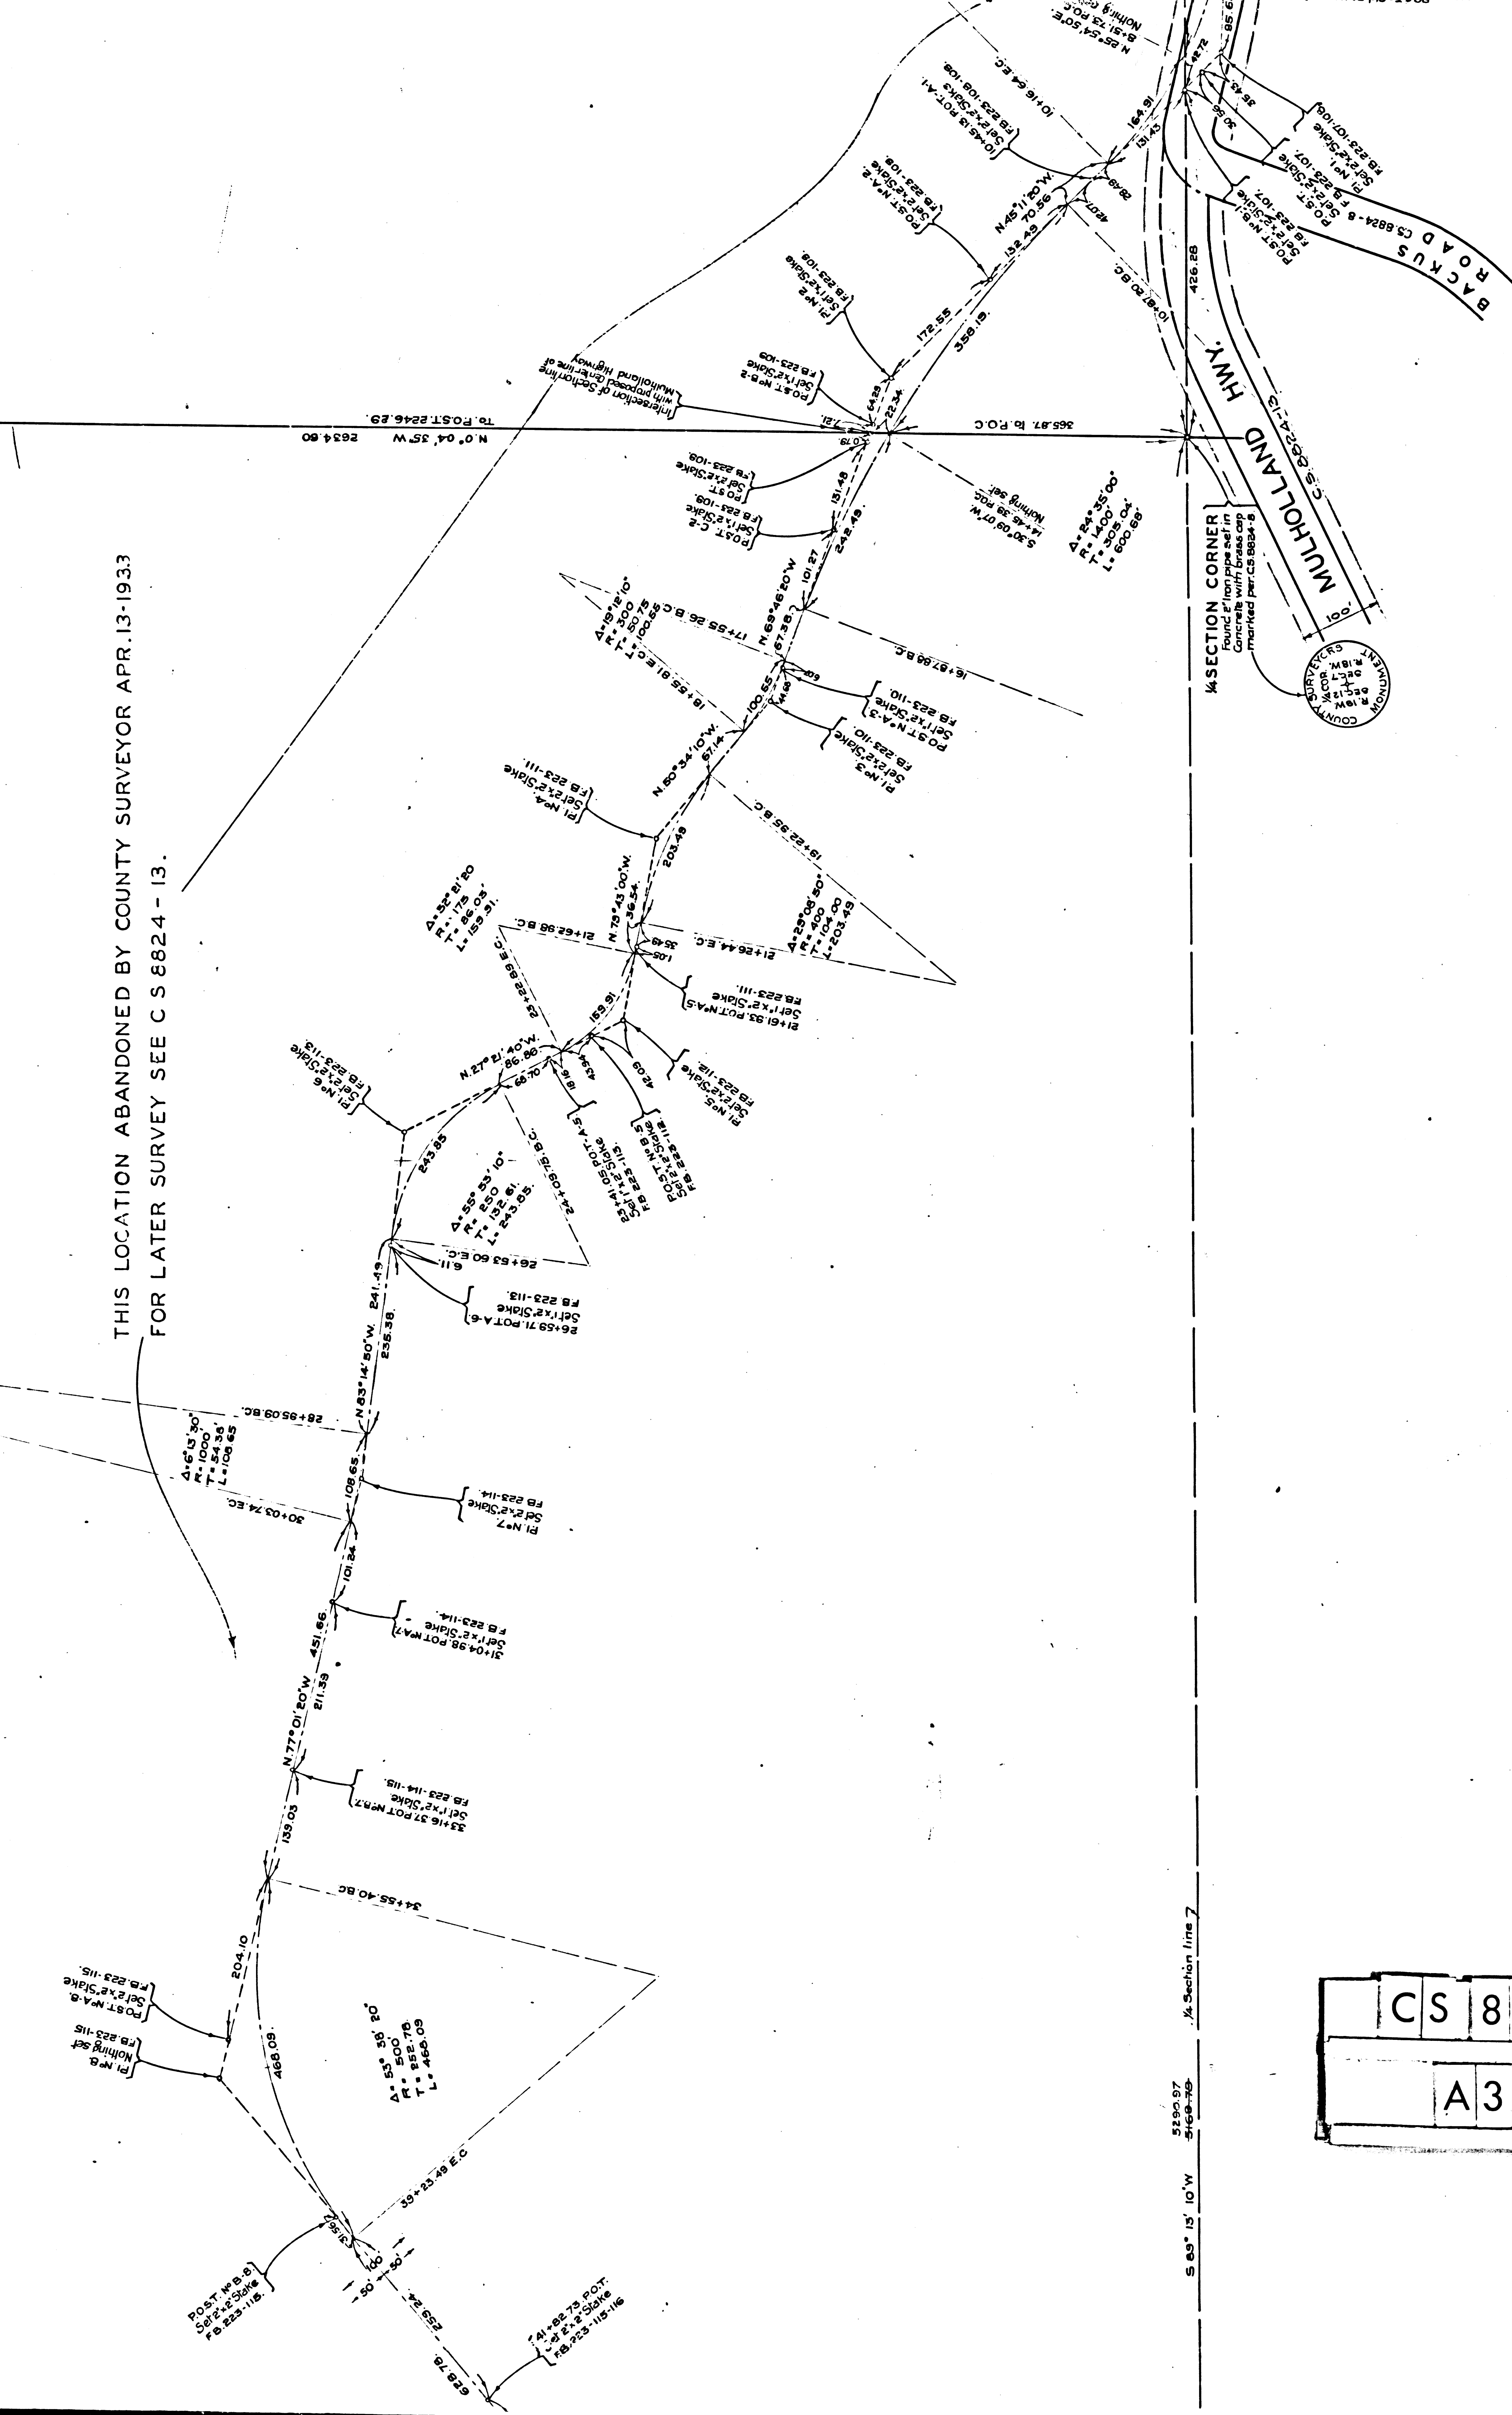

|    |      |         |
|----|------|---------|
| CS | 8824 | SHT. 12 |
| A3 | OF   | A4      |



A 4 OF A 4

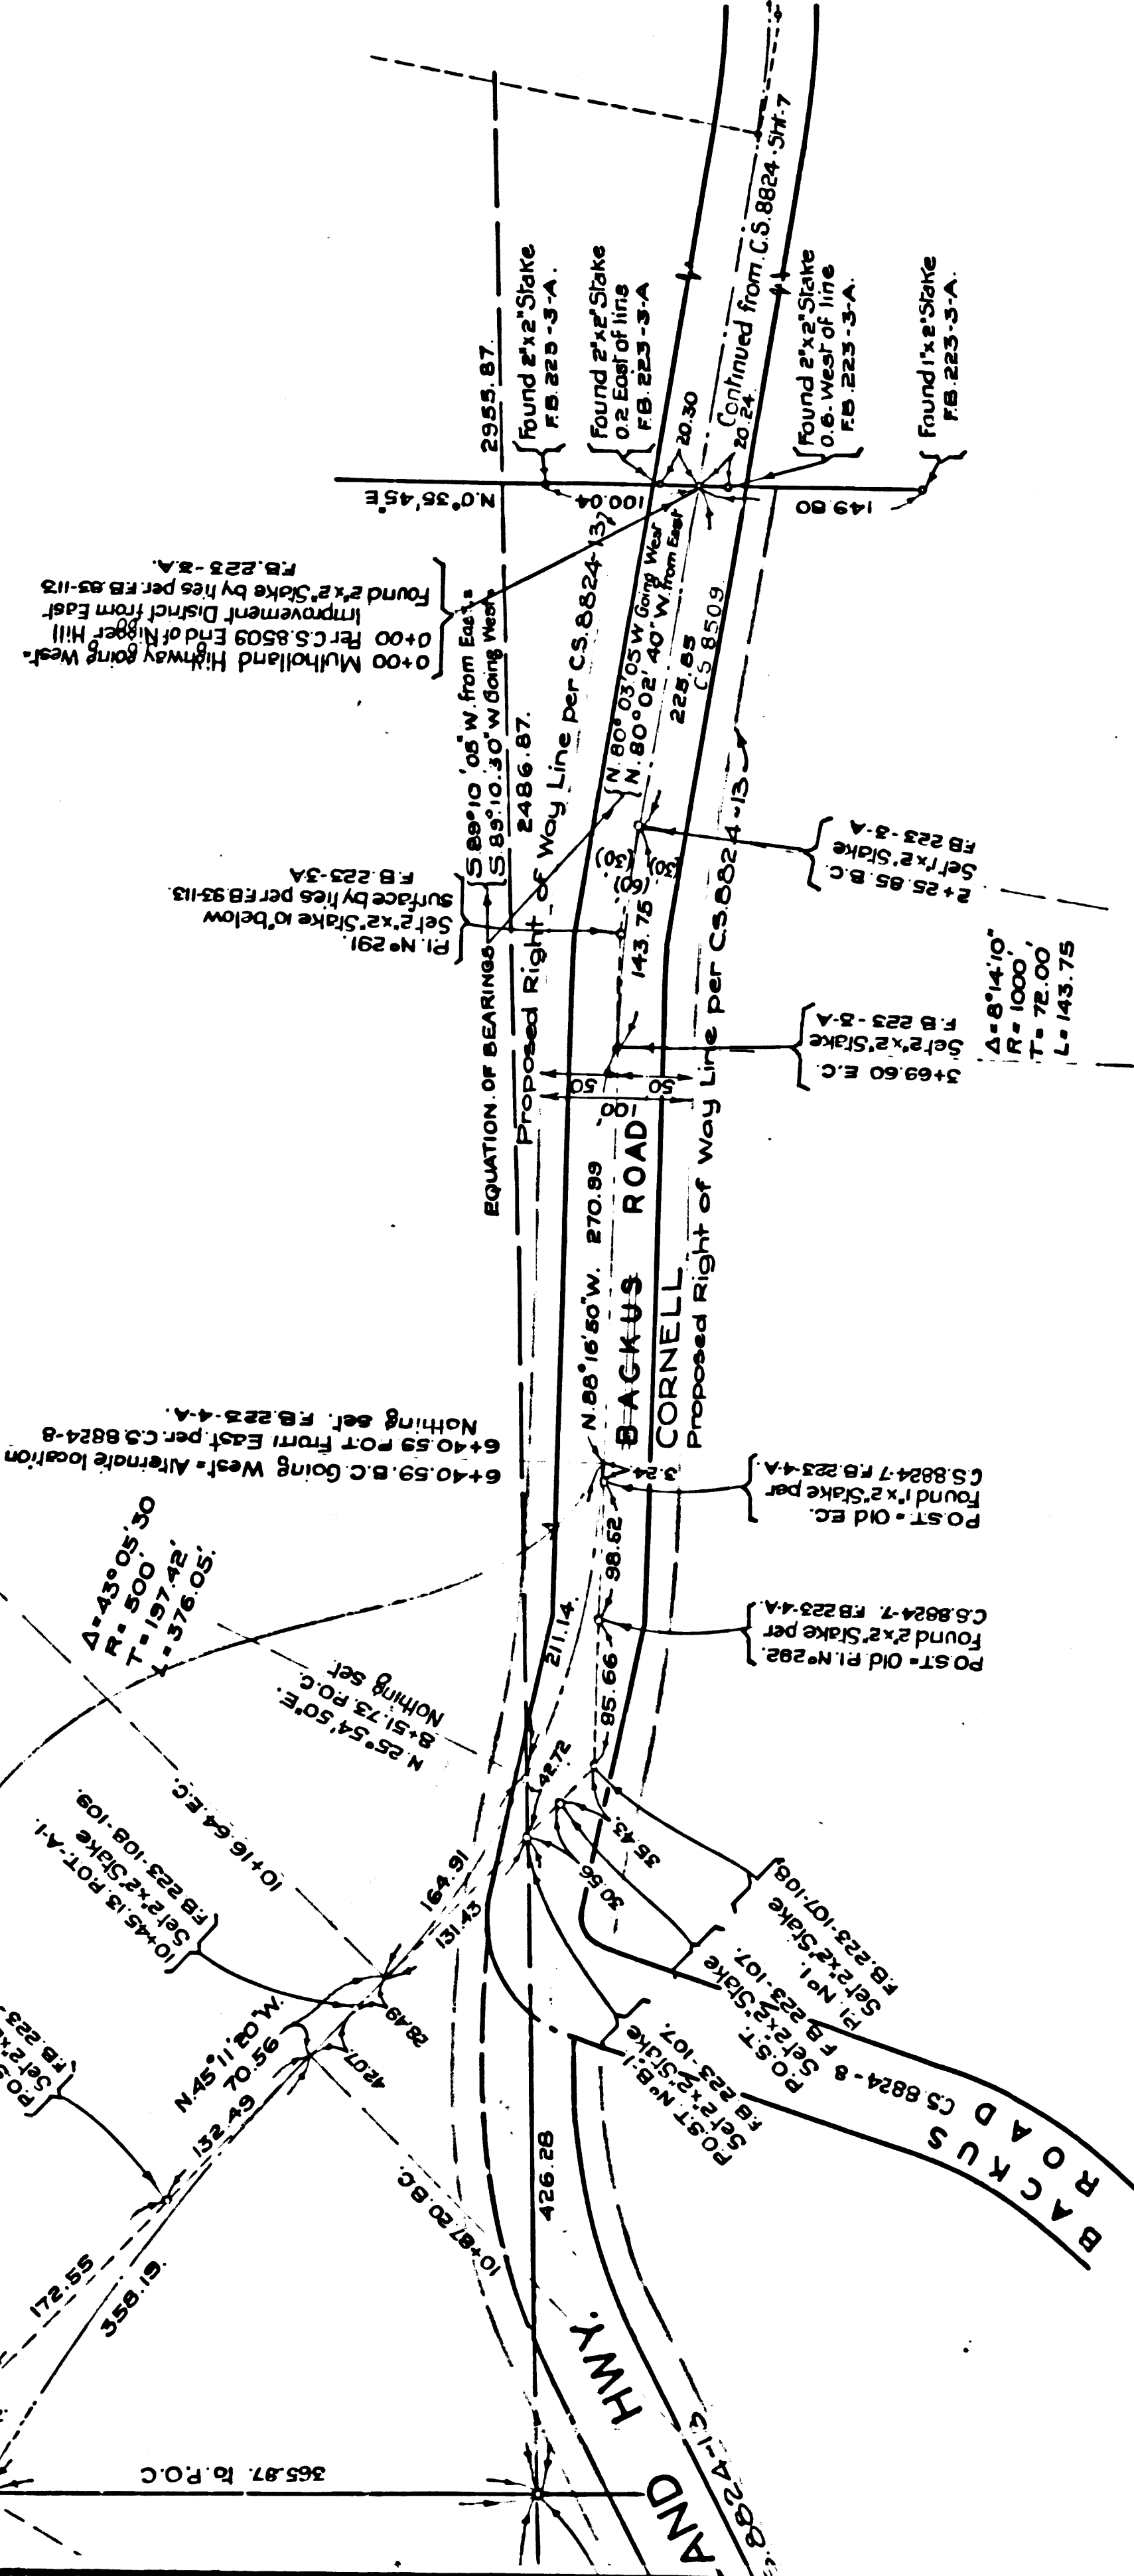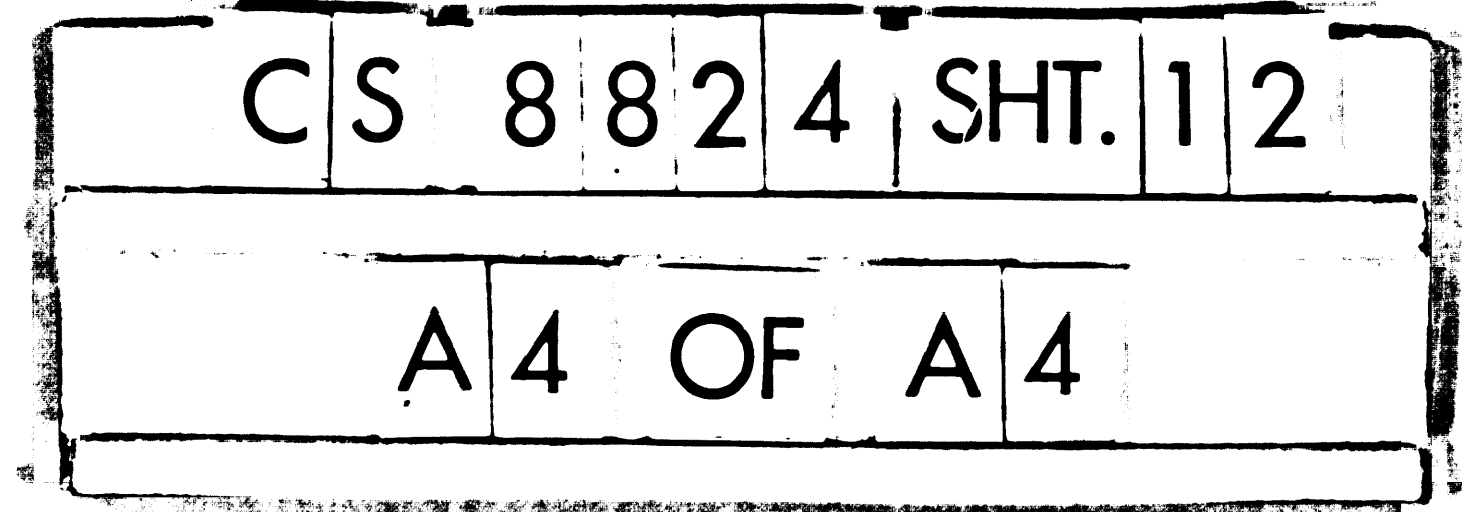

COUNTY SURVEYORS MAP N°8824  
SHEET N° 12 OF 15 SHEETS  
SCALE - 1 INCH = 100 FT

**F. B. 223 - 93-128.**

FOR INDEX MAP SEE C.S.B-1559.