


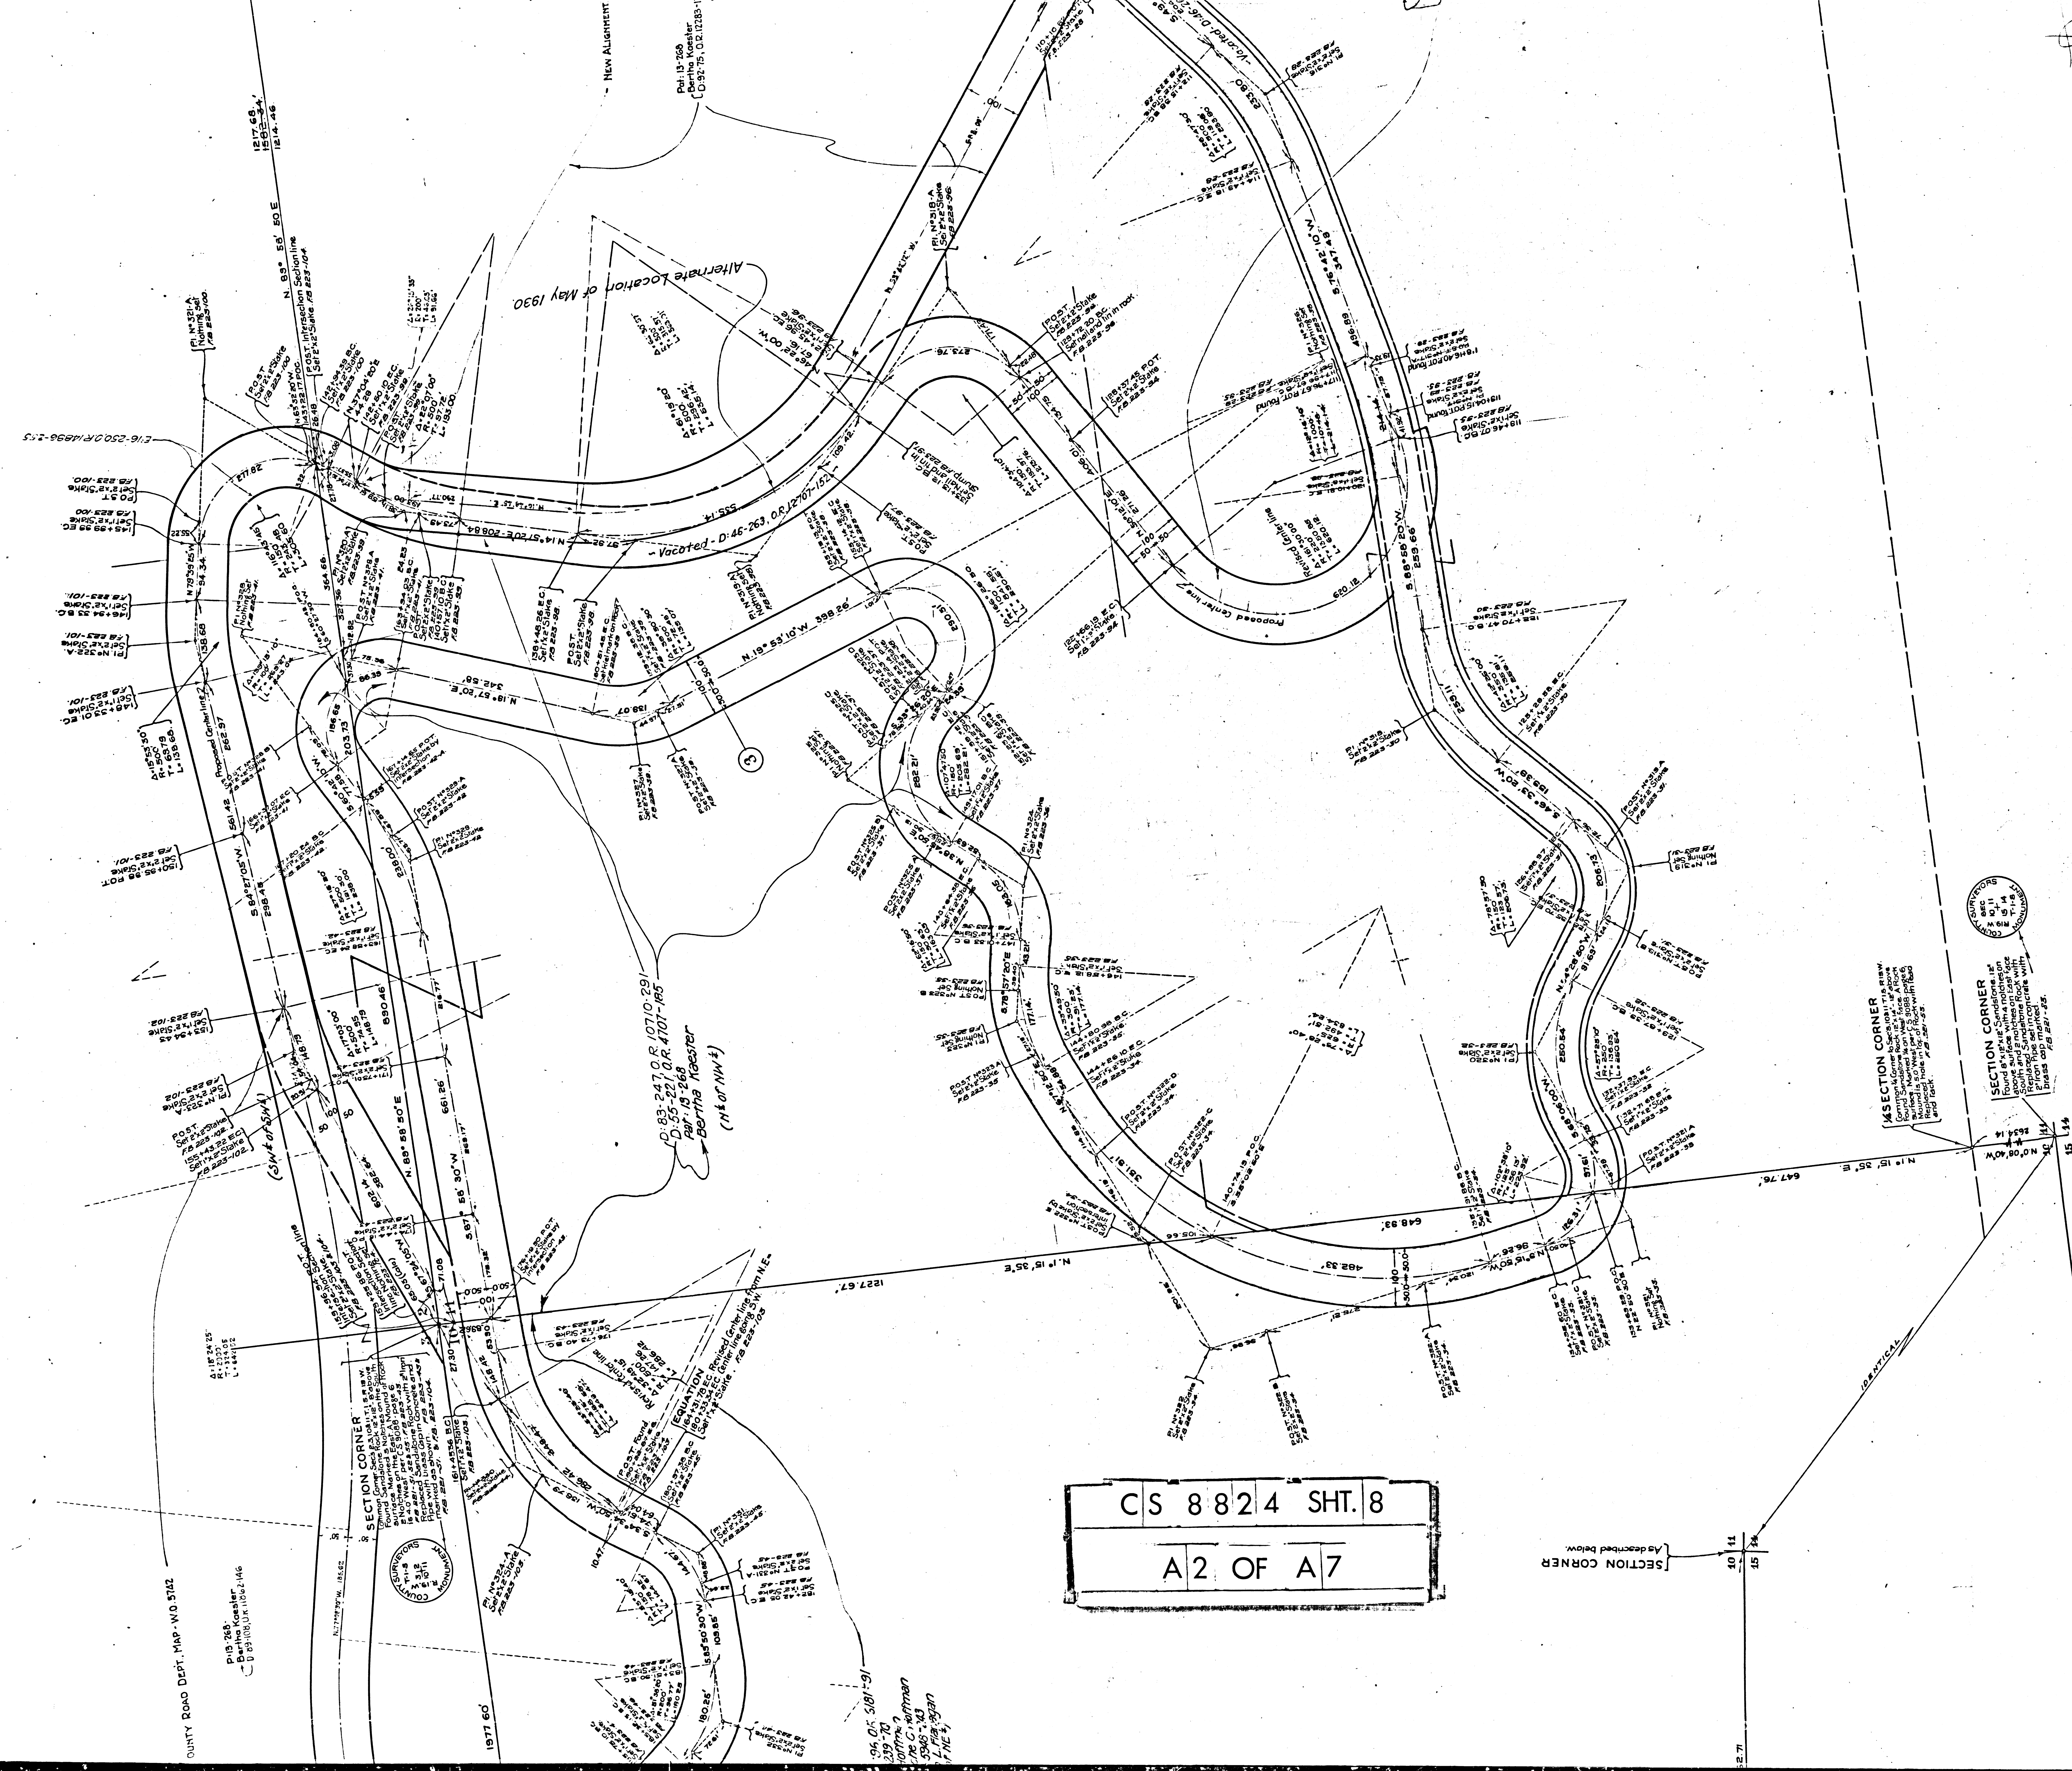

CS 8824 SHT. 8
A2 OF A7

SECTION CORNER
As described below.

SECTION CORNER



Plat 15-268
Bertha Koeber
D-46-263 OR 12/2/02

Plat 15-268
Bertha Koeber
D-46-263 OR 12/2/02




1217.68'
 1505.44'
 1214.46'

NEW ALIGNMENT AS PER L.A. COUNTY ROAD DEPT. MAP-V10.57-2.



Pat 13-503
 D 92-75, O.C. 1235-136

This location abandoned by County C-2-88

MULHOLLAND

DOR 1261-121
 John D. Bodie
 D 88 139 03 7701-719-80 only
 Catherine Bodie also signed
 Catherine Bodie
 D 92-226, O.C. 12308-385

CS	8824	SHT. 8
A3 OF A7		

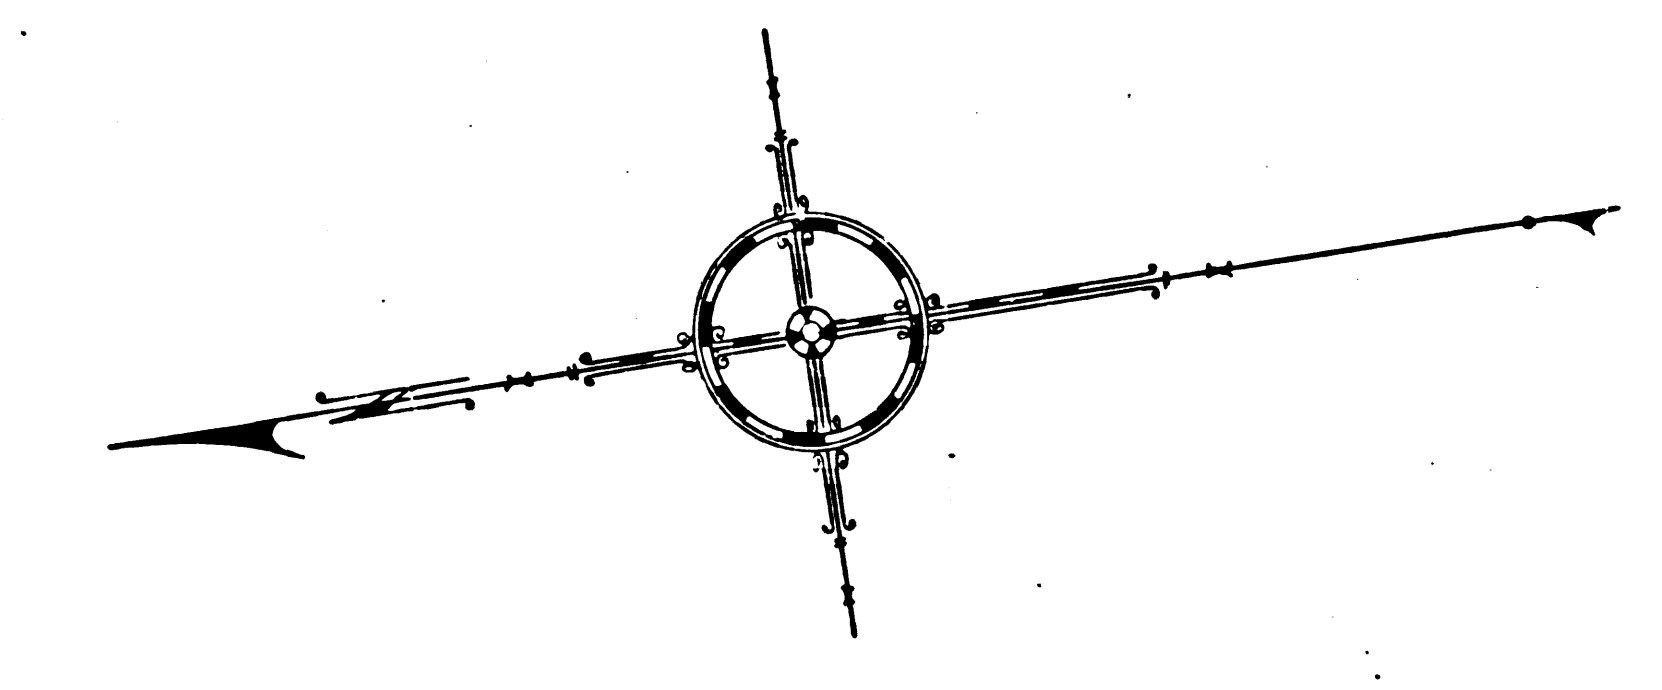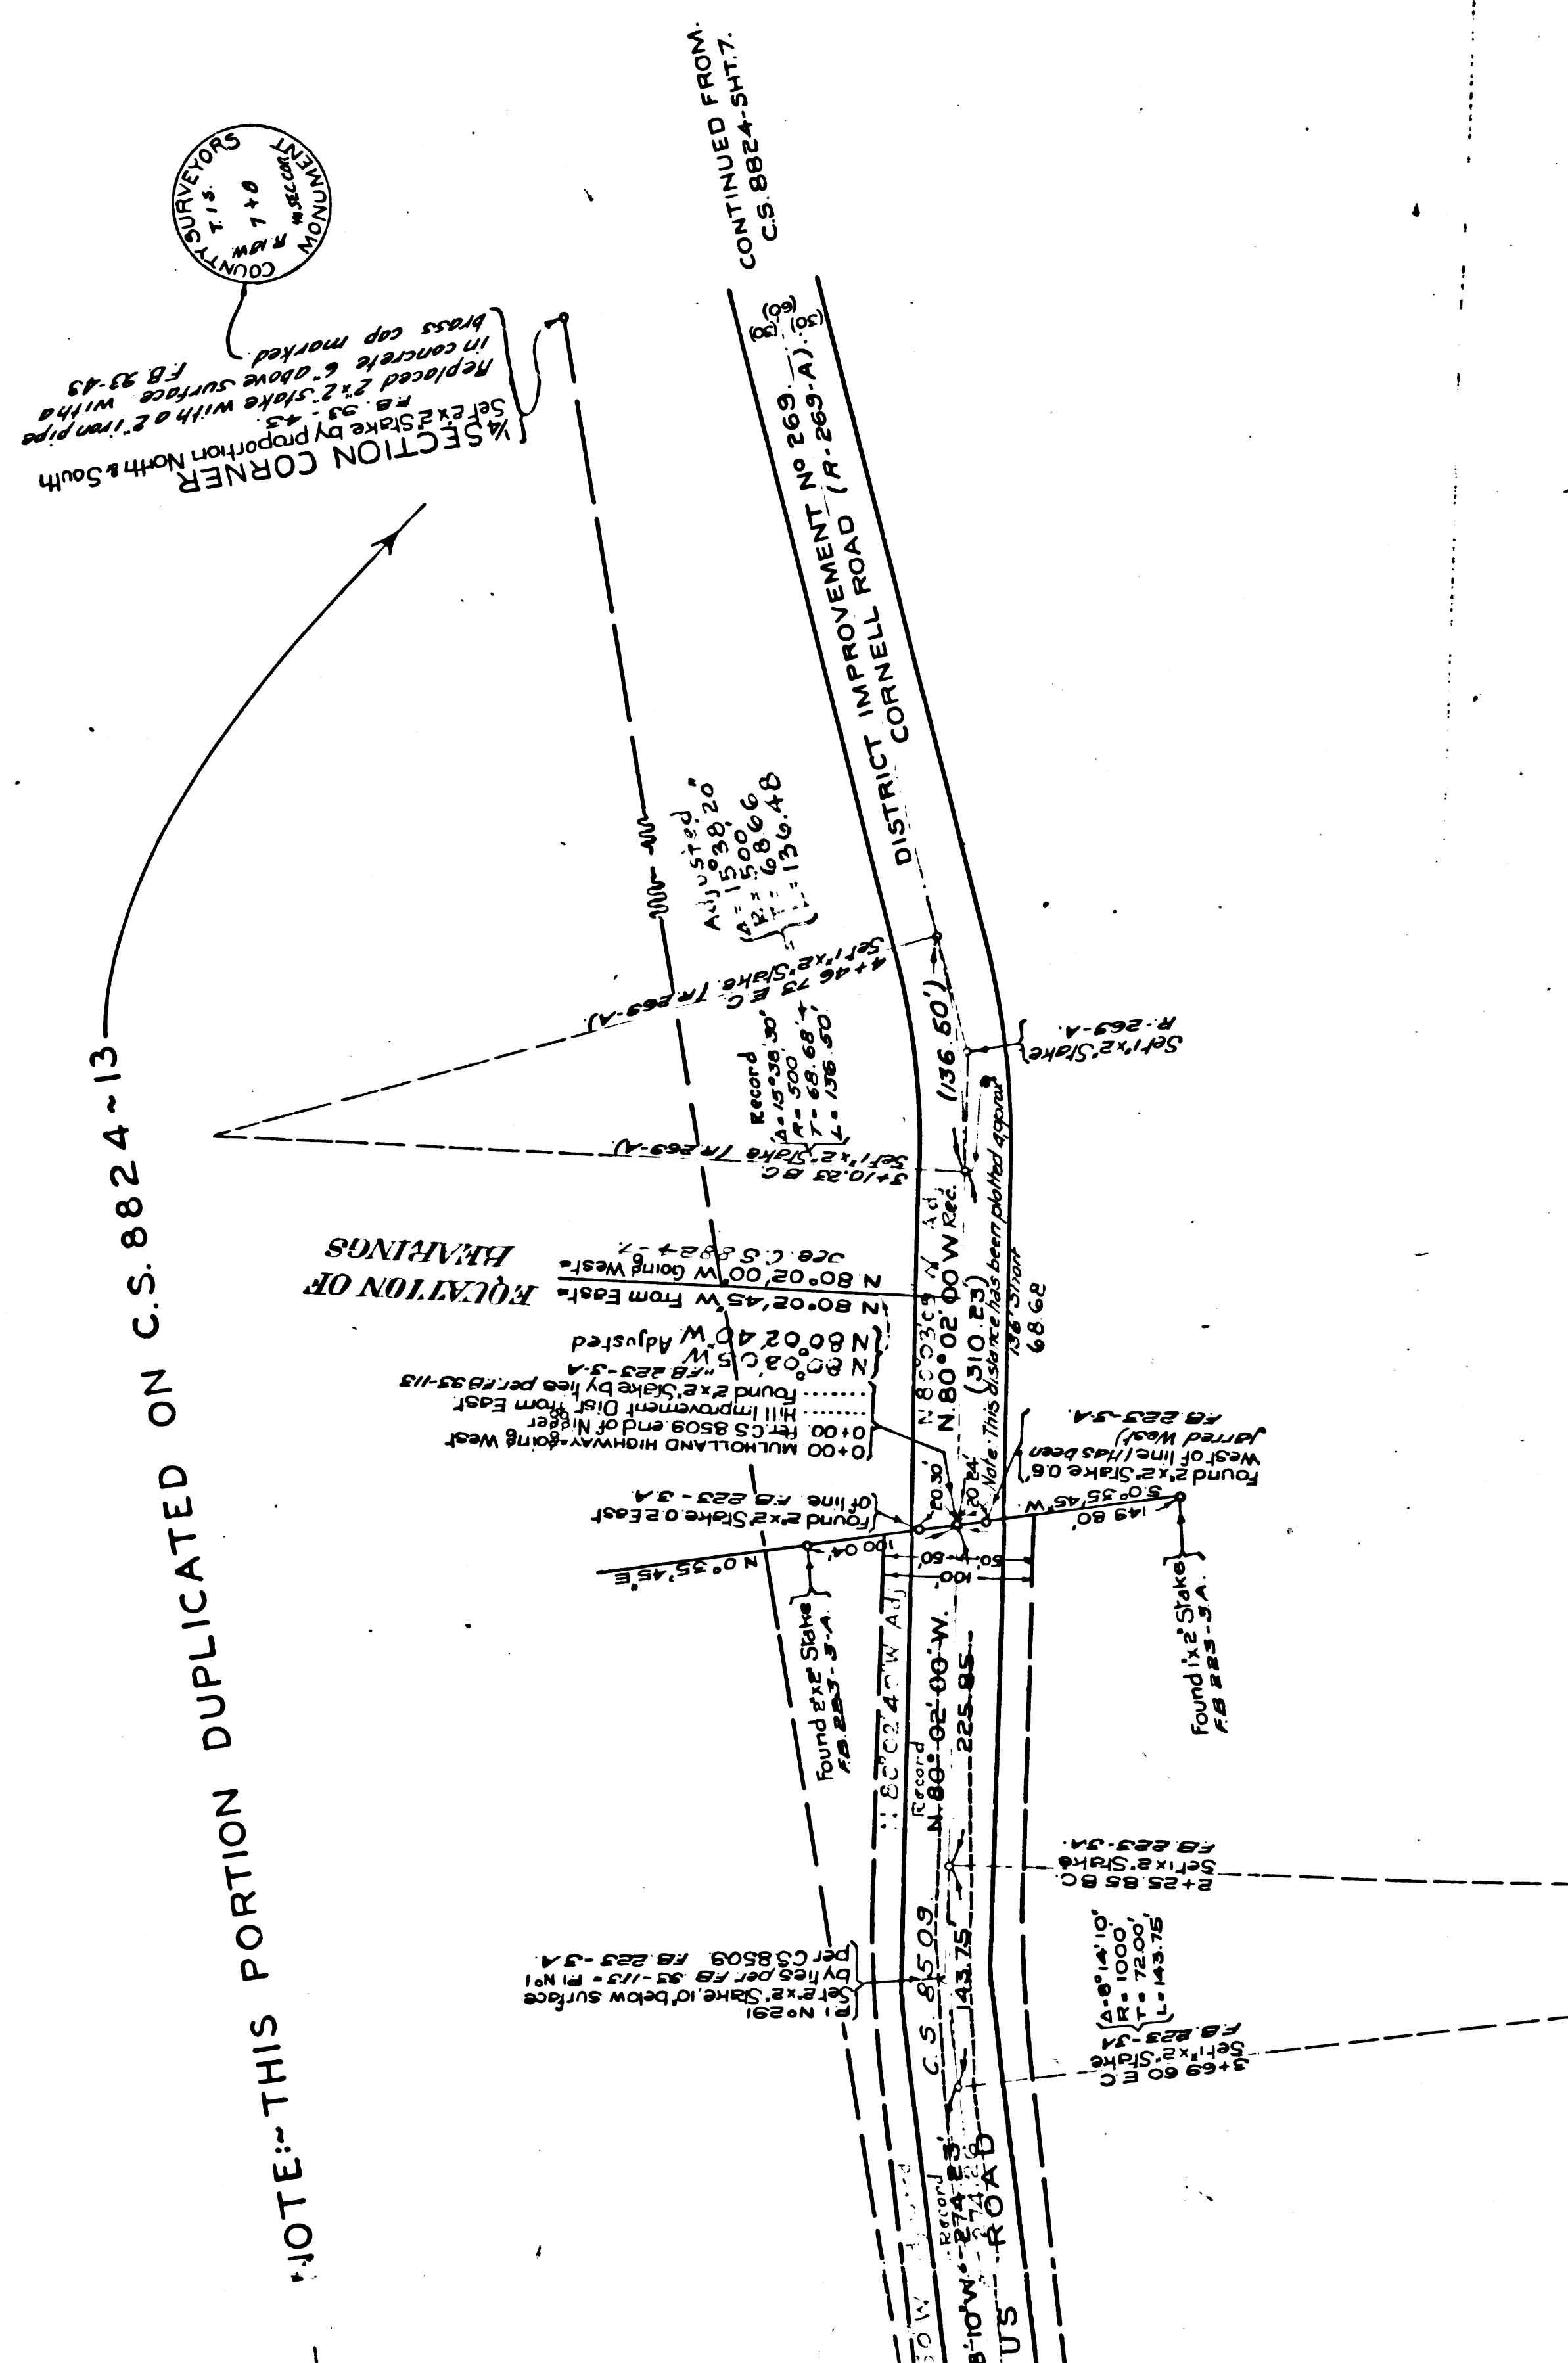

MAP OF
MULHOLLAND HIGHWAY
FROM
TOPANGA CANYON ROAD
TO
MALIBU ROAD
AT
ARROYO SEQUIT

COUNTY SURVEYORS MAP No 8824
SHEET NO 8 OF 15 SHEETS
SCALE 1 INCH = 100 FT.


J.E. ROCKHOLD - COUNTY SURVEYOR

SURVEYED FROM OCT-1925 TO AUG-1926

SURVEYED UNDER INSTRUCTIONS OF THE BOARD
OF SUPERVISORS PER ORDER DATED AUG 31 - 1925
BEARINGS ARE BASED ON SOLAR OBSERVATION
VICINITY OF POT 294-A - FIELD BOOK 223 PAGE 2A

F. B. 220 - 224.

LOCATING ENGR - H.I. COMLY
FIELD WORK BY W.M. HOLMES
" " H.F. EVANS
OFFICE WORK BY W.J. LUCAS
" " H.J.M. HIGGINS
CHECKED BY R.S. BRUMMETT
" " K.R. McPHERSON

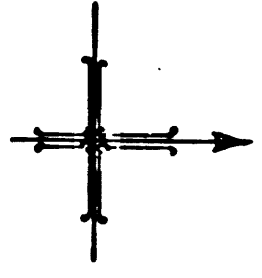

Sheet 8824-93-94

FOR PROFILE OF THIS SHEET No 8 SEE C.S. 8896 SHEET No 7
FOR INDEX MAP SEE C.S. B-1559

CS 8824 SHT. 8
A7 OF A7

Revised August 1926 R.W. McAllister

