




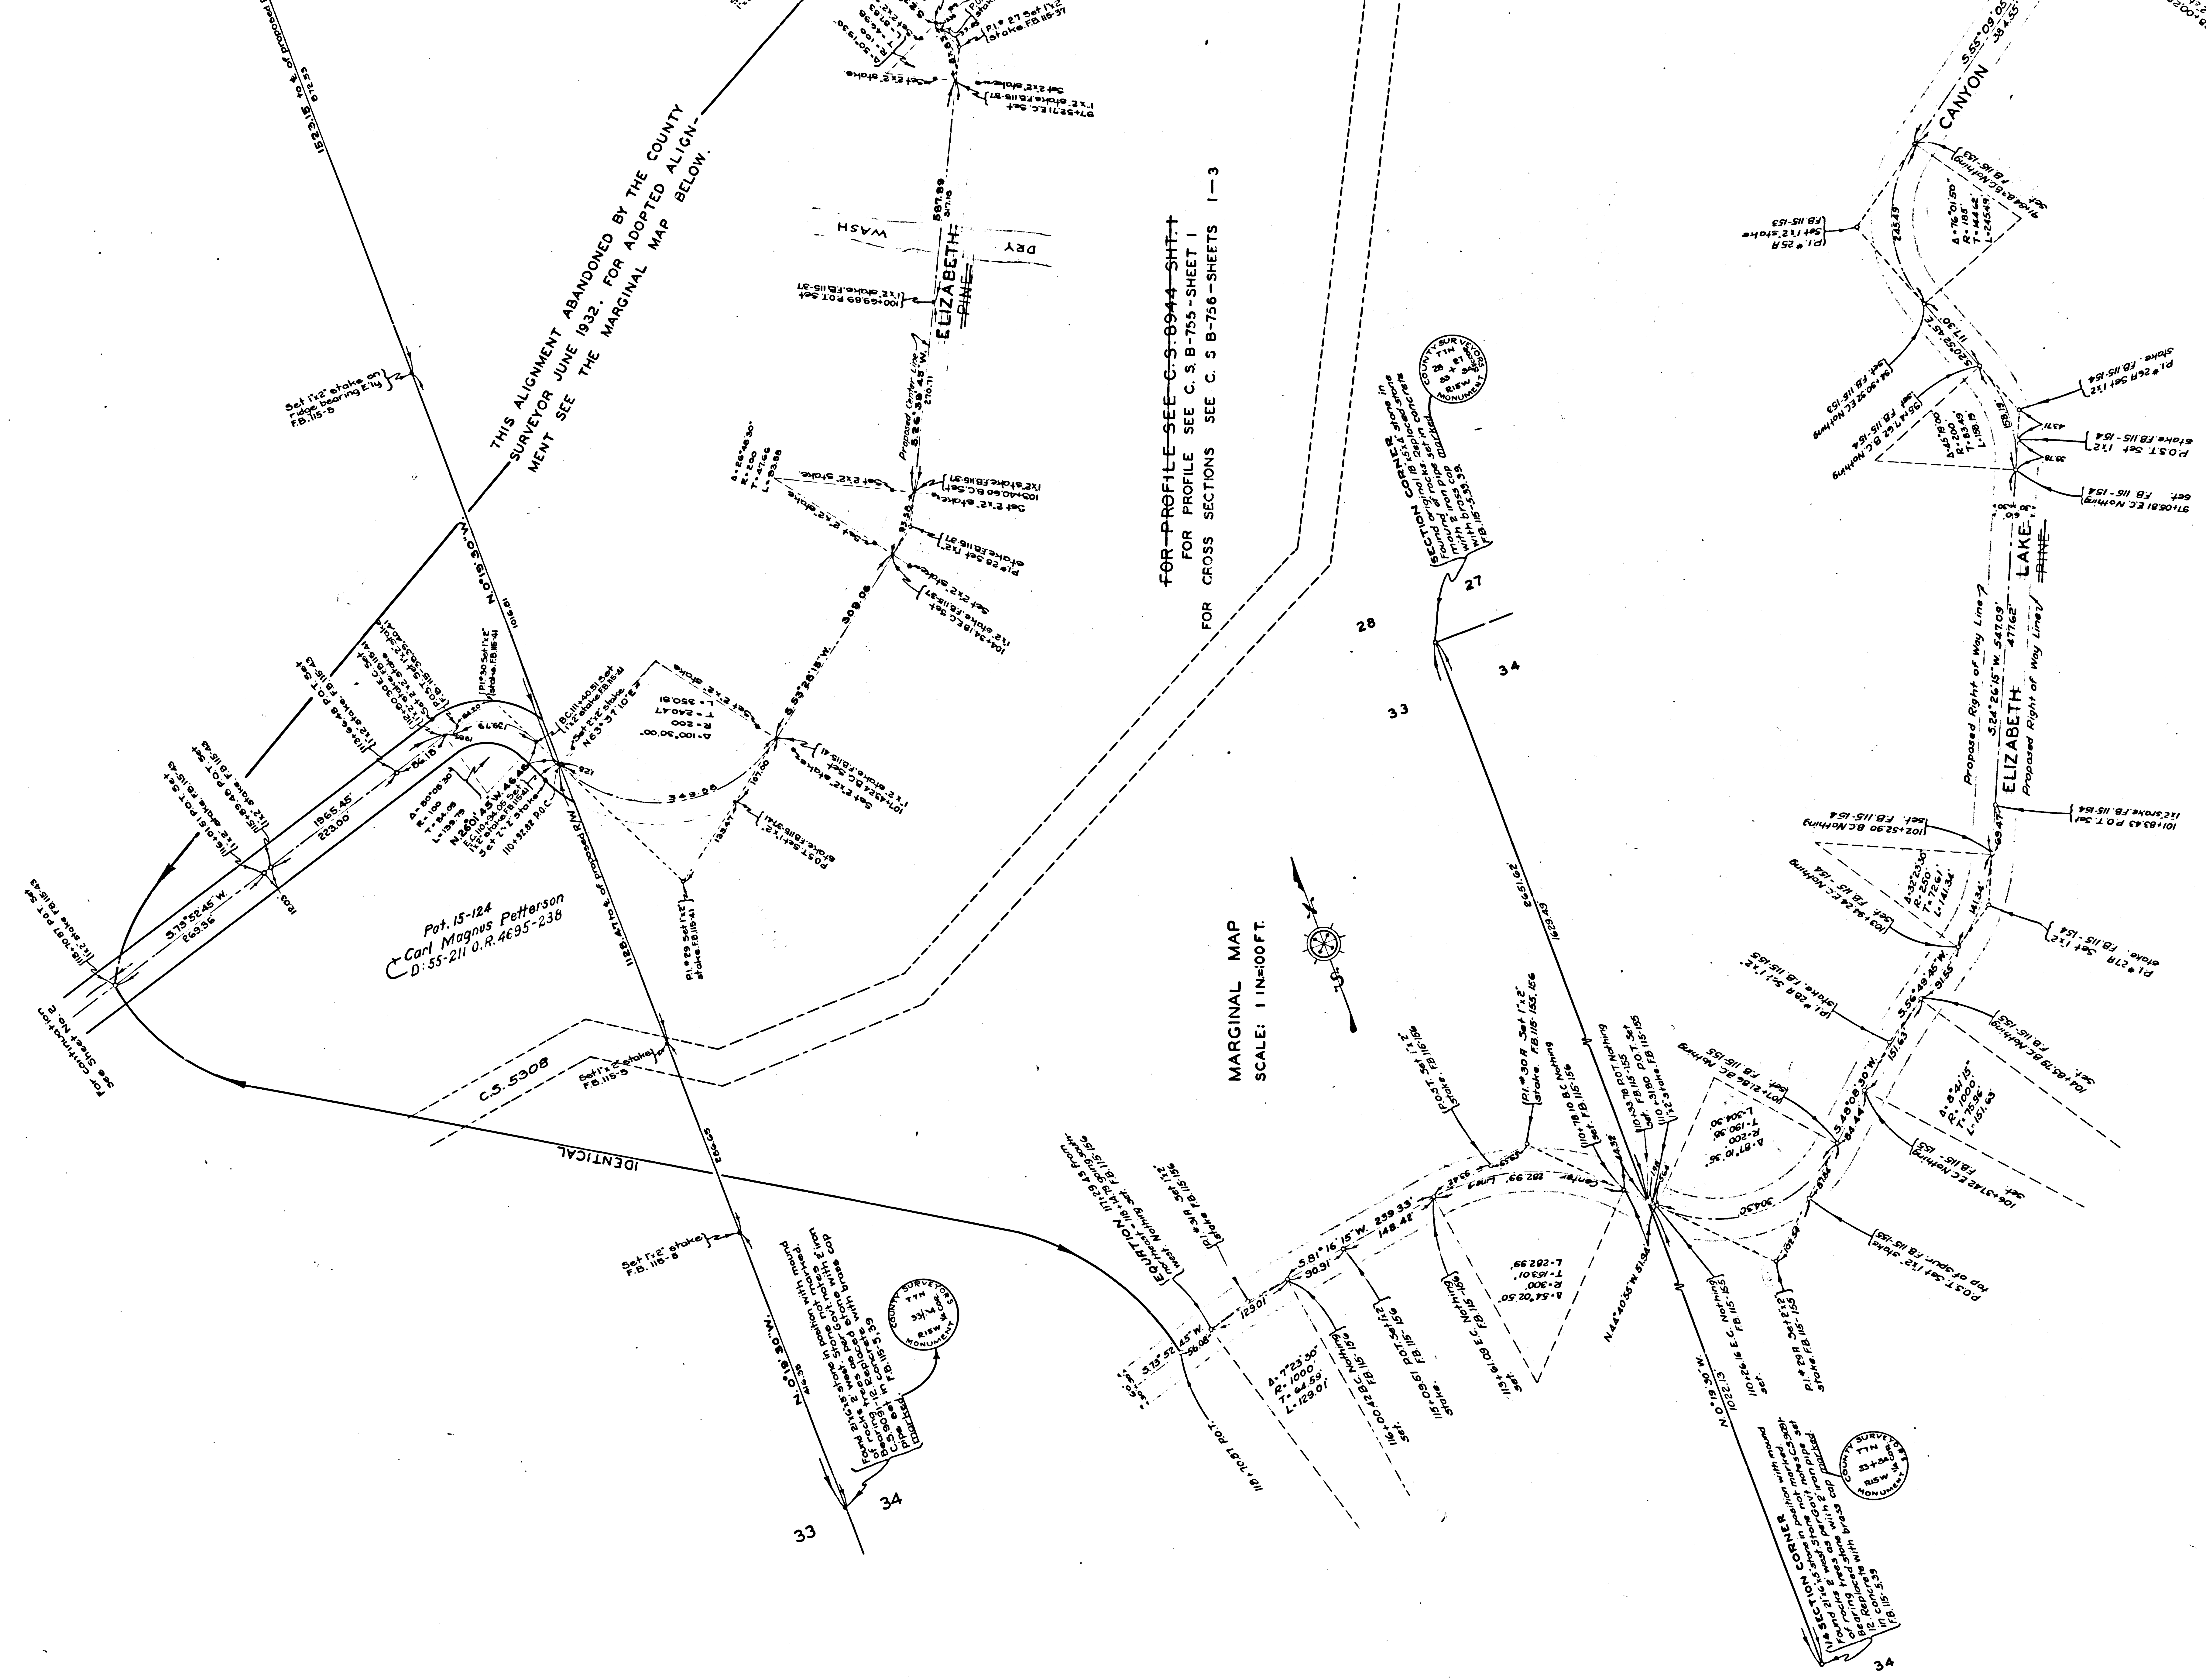

Pat: O.R. 2359-68
Charles Hiatt
D:55-212 O.R. 6074-276

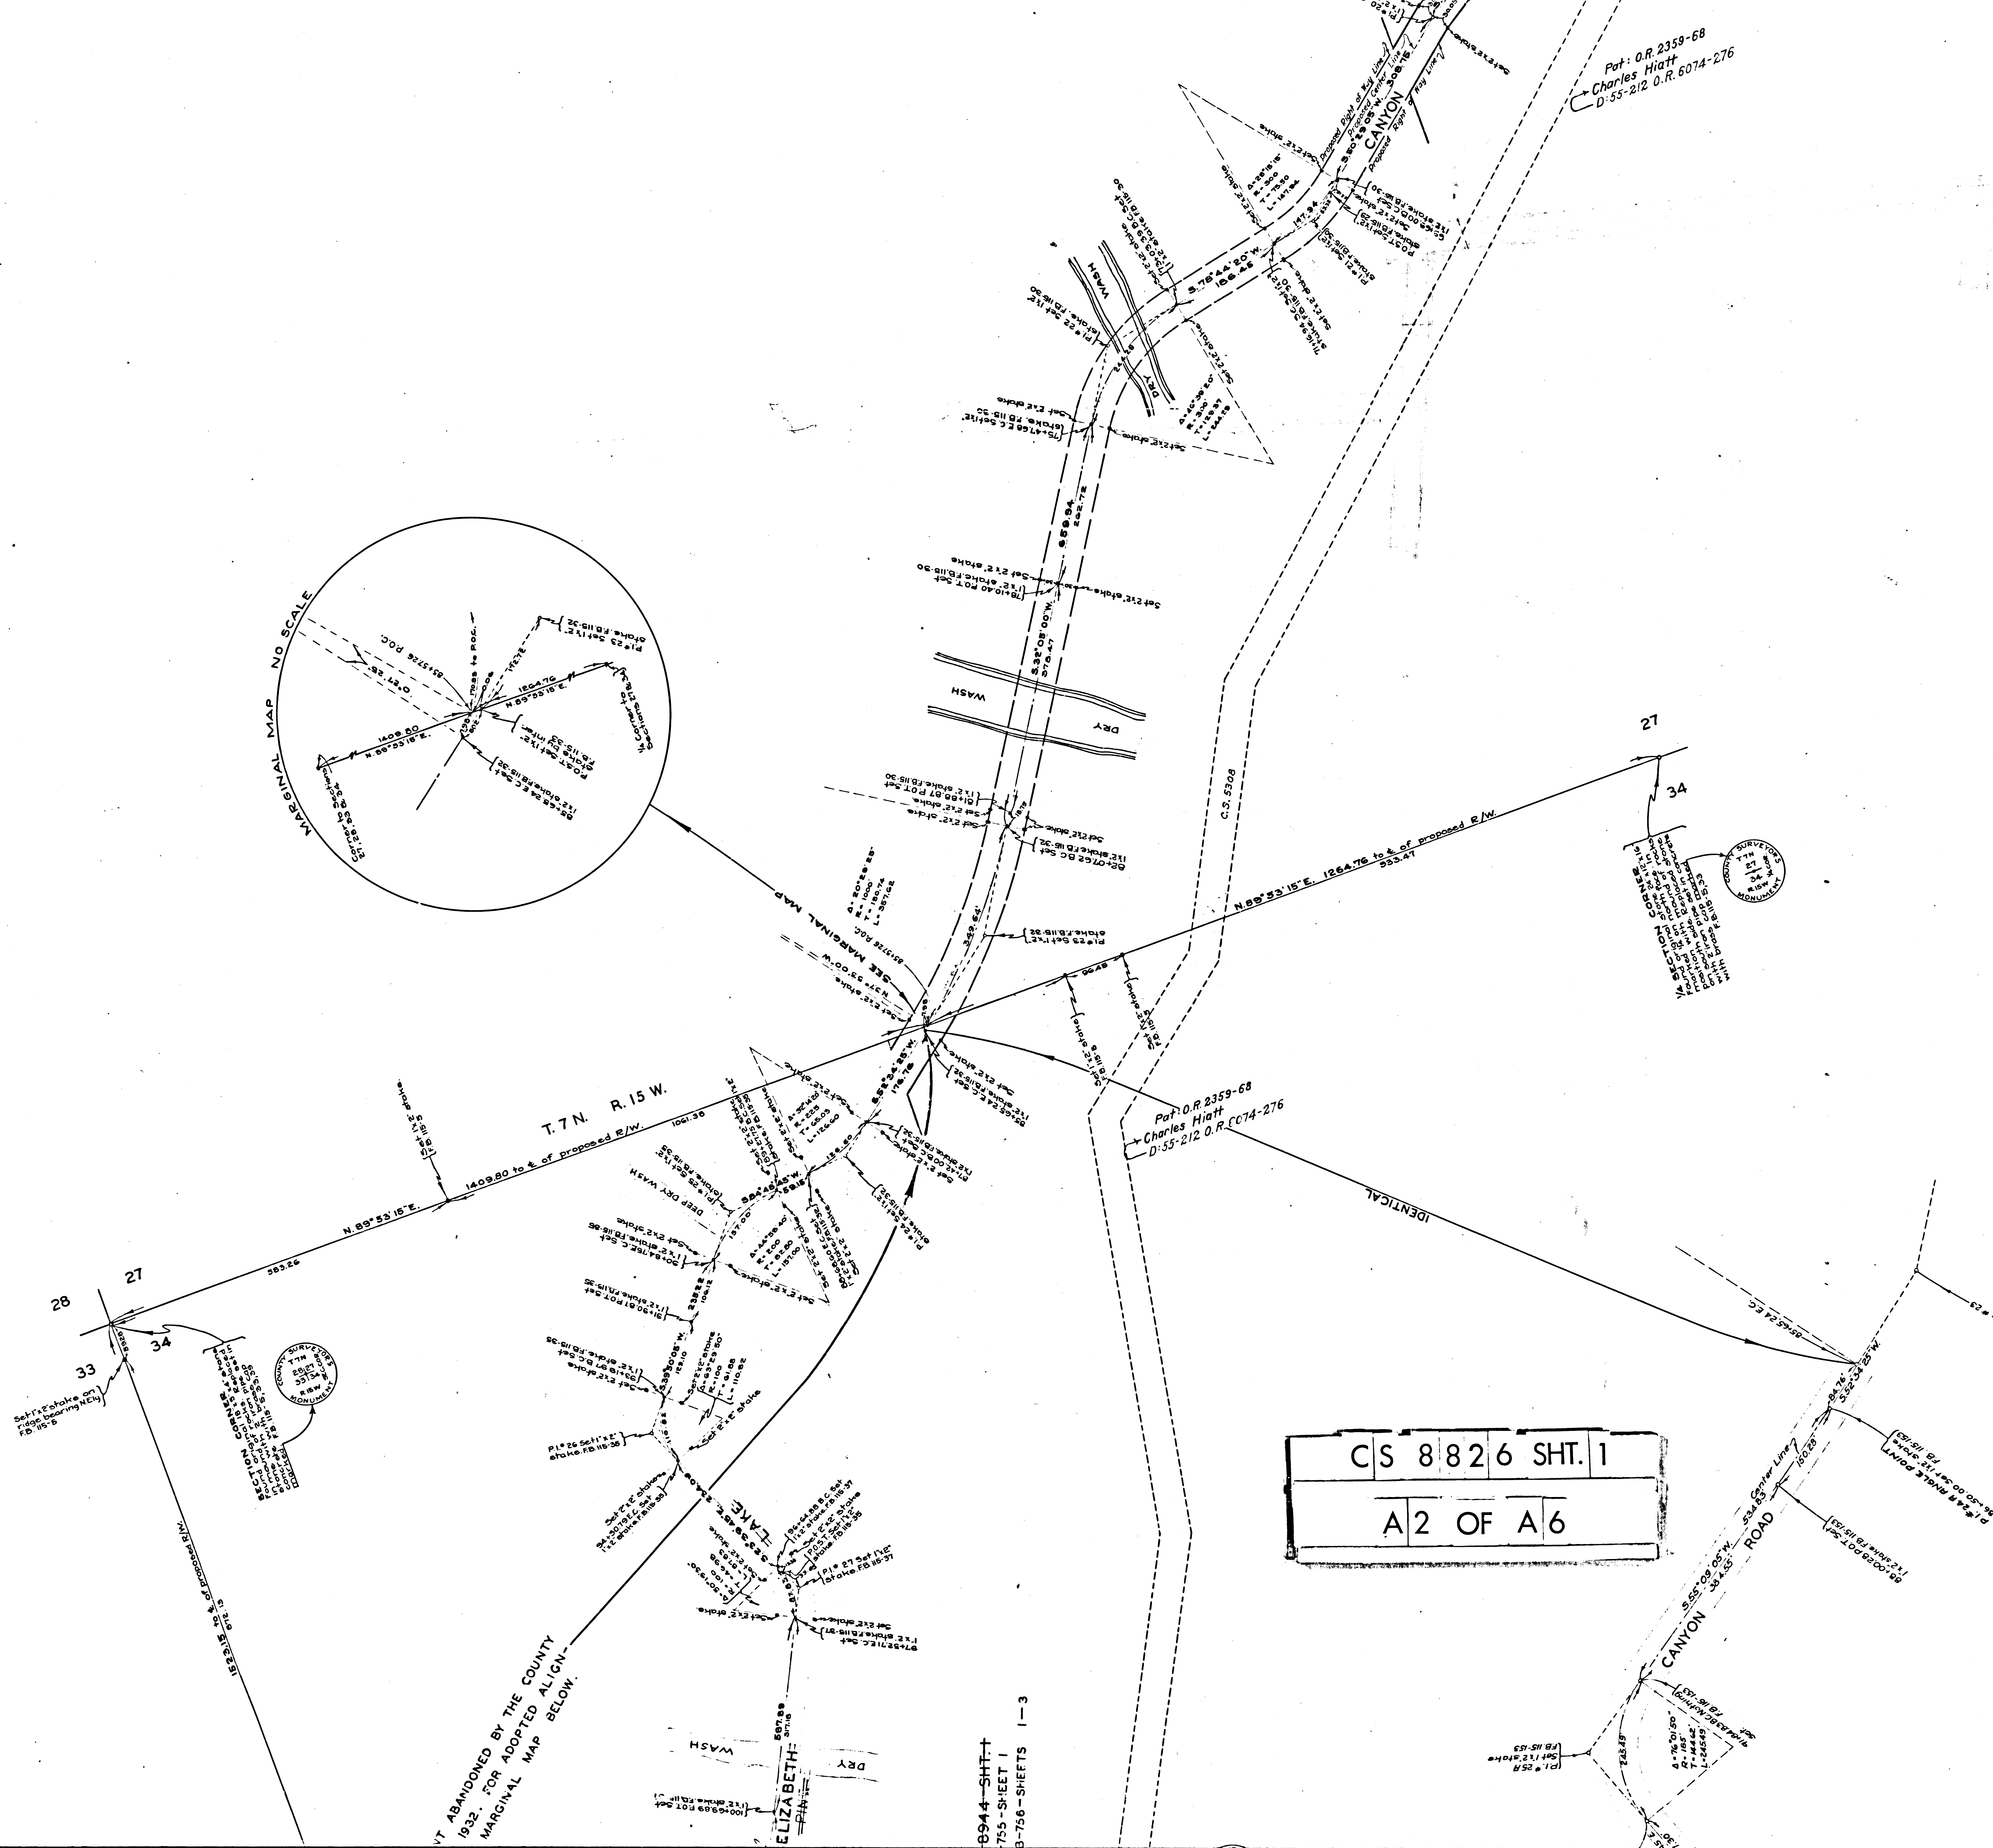

~~8944-SHT-1~~
755-SHEET 1
8-756-SHEETS 1-3

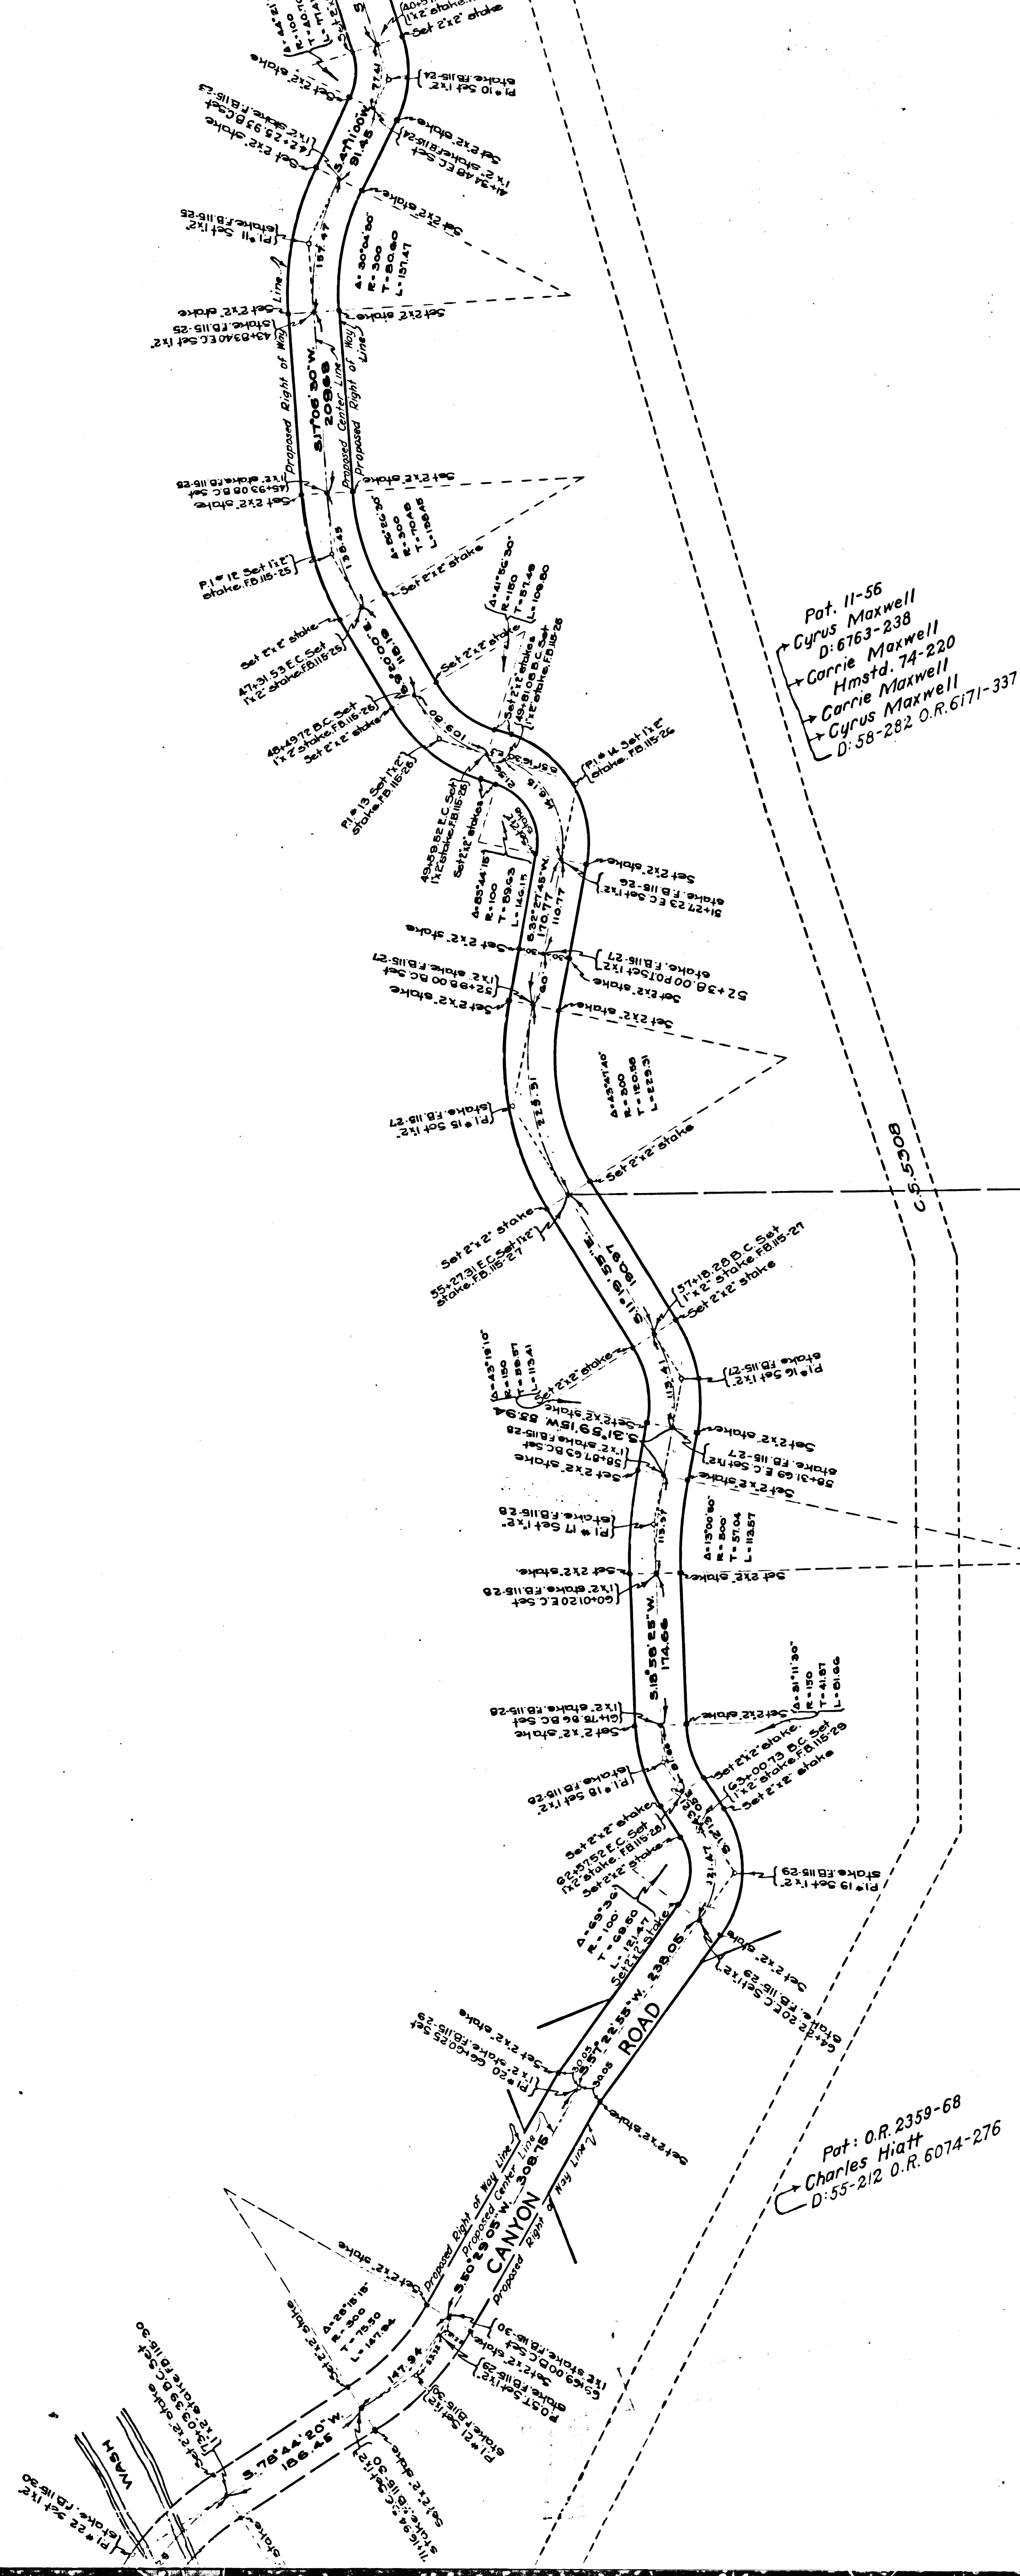


Pat. 11-56
Cyrus Maxwell
D: 6763-238
Carrie Maxwell
Hmstd. 74-220
Carrie Maxwell
Cyrus Maxwell
D: 58-282 O.R. 671-337

Pat: O.R. 2359-68
Charles Hiatt
D: 55-212 O.R. 6074-276

FOR PROFILE SEE C. S. B-755 SHEET 1
FOR CROSS SECTIONS SEE C. S. B-756 SHEETS 1-3

C	S	8	8	2	6	SHT.	1
---	---	---	---	---	---	------	---


A 3 OF A 6

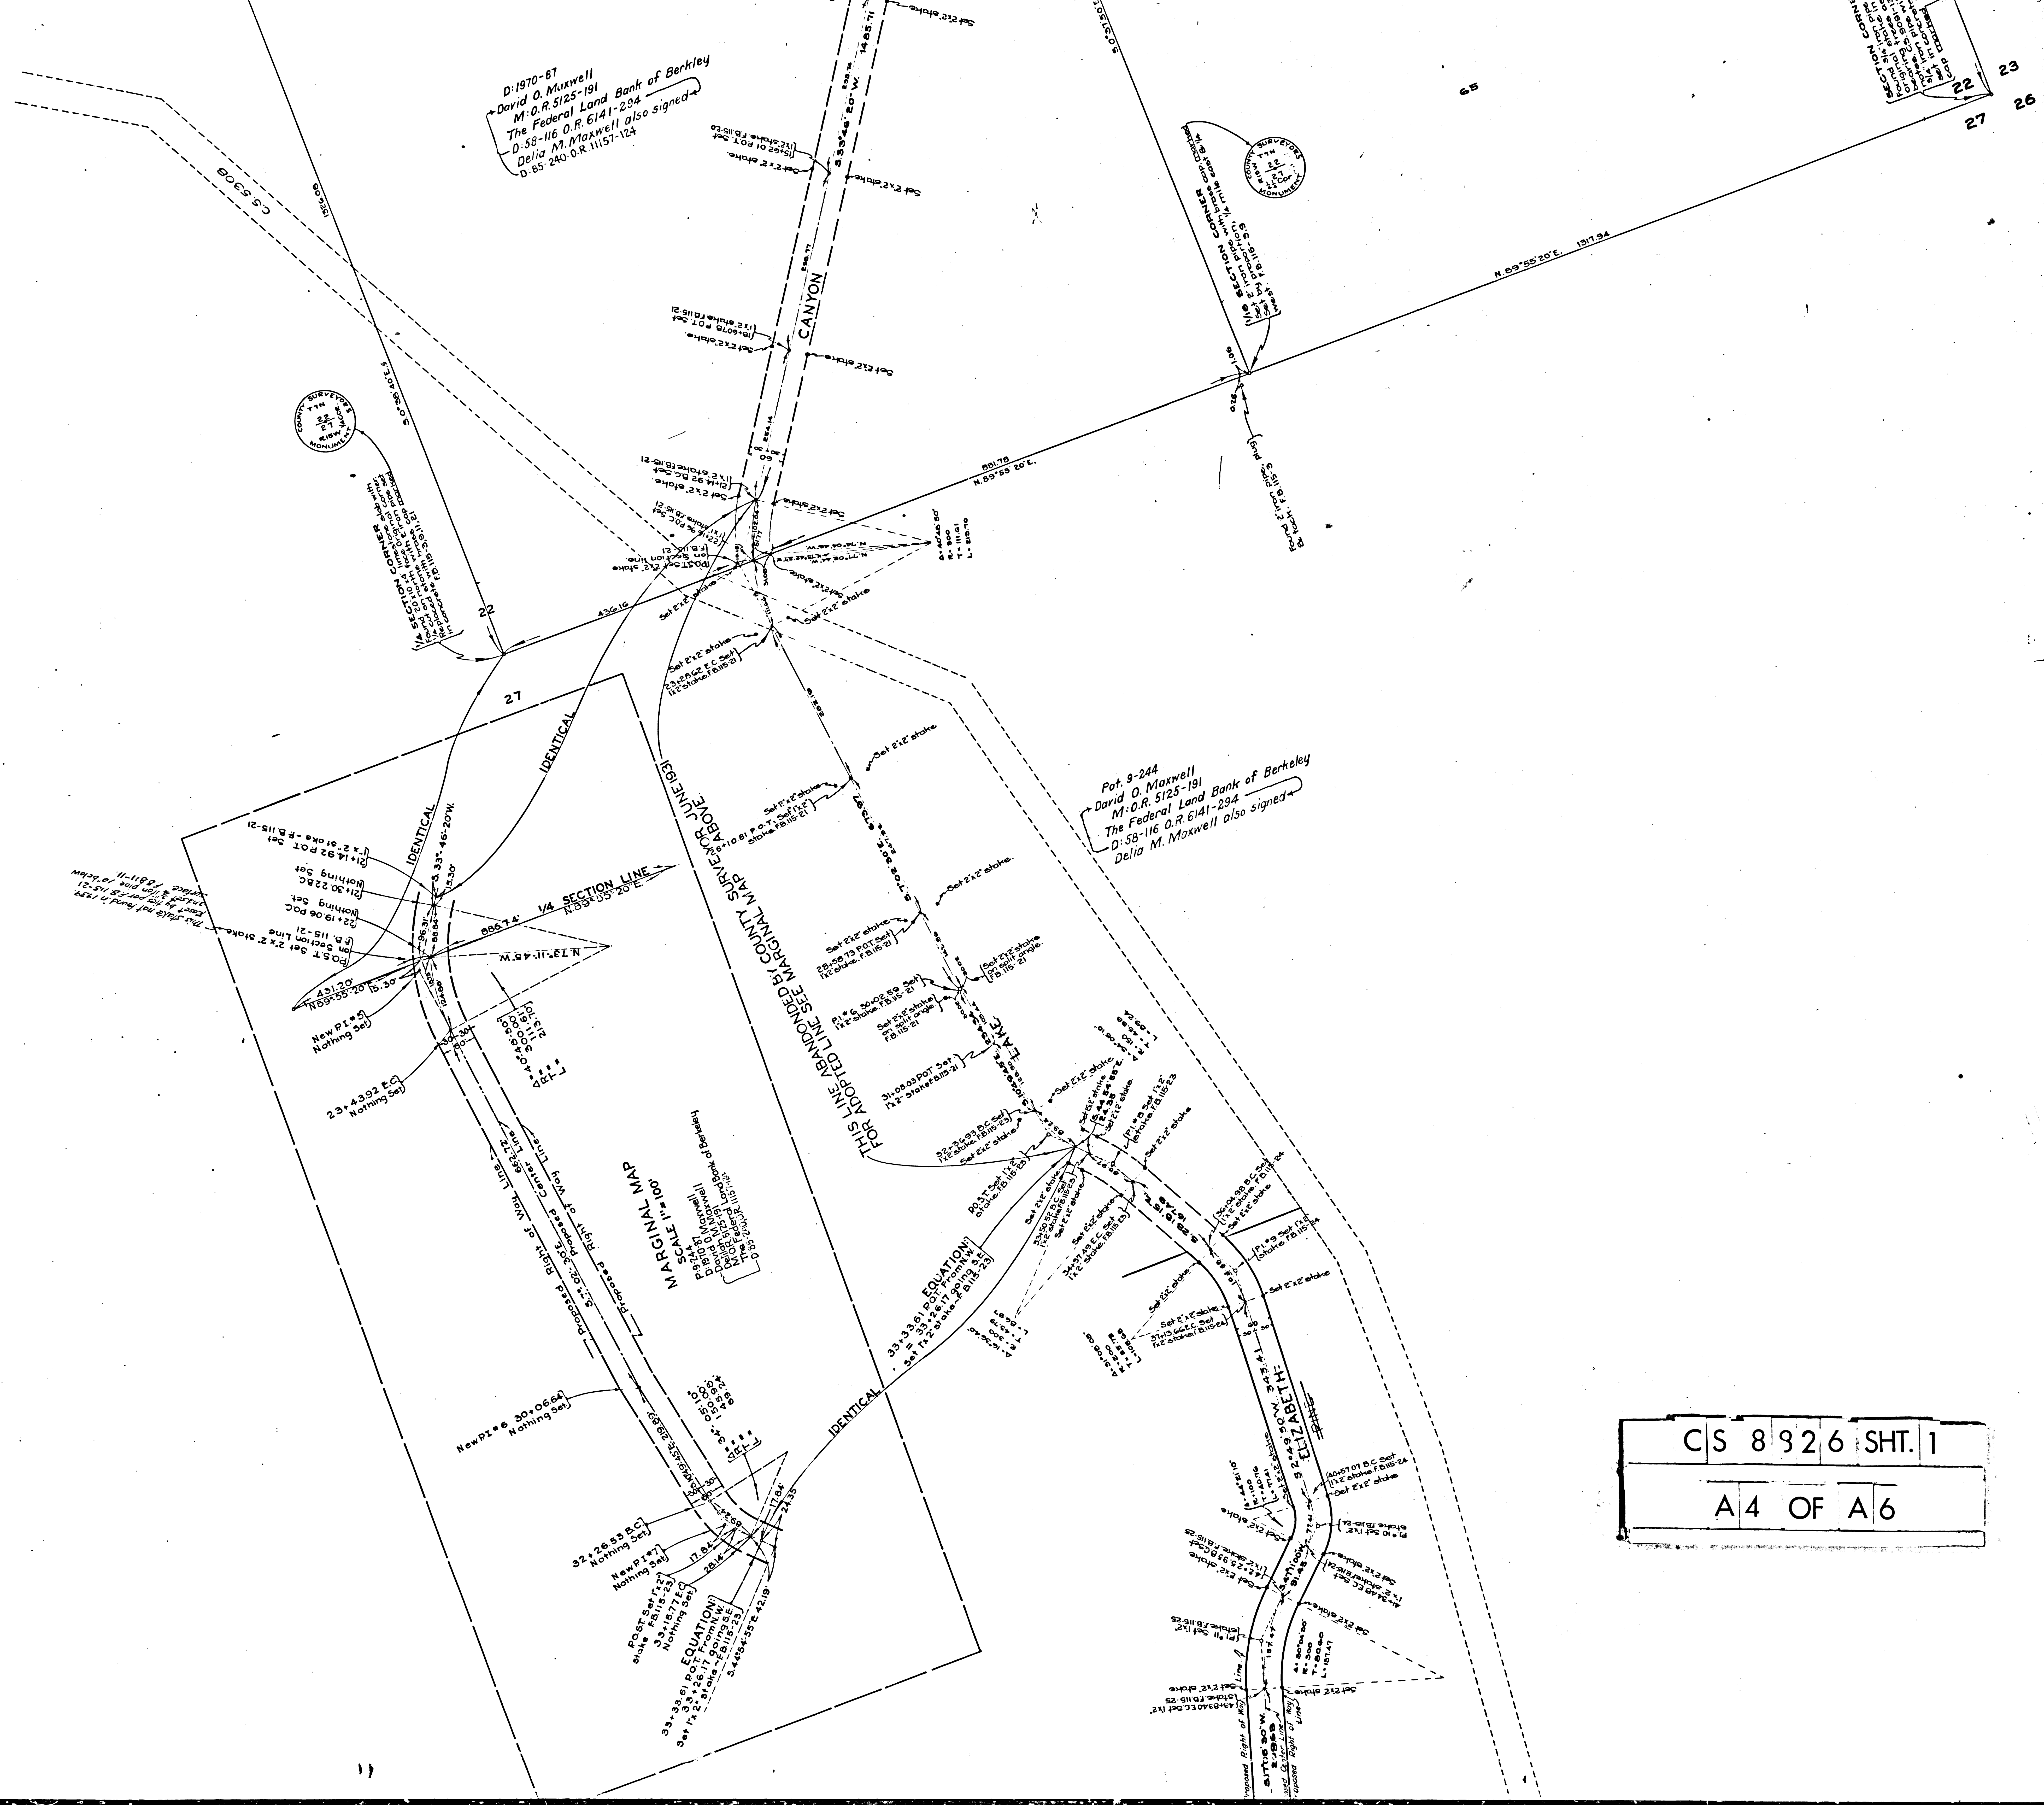

D:1970-87
David O. Maxwell
M: O.R. 5125-191
The Federal Land Bank of Berkeley
D:58-116 O.R. 6141-294
Delia M. Maxwell also signed
D:65-240 O.R. 11151-124

Pat. 9-244
David O. Maxwell
M: O.R. 5125-191
The Federal Land Bank of Berkeley
D:58-116 O.R. 6141-294
Delia M. Maxwell also signed

CS	8	9	2	6	SHT.	1
A 4 OF A 6						

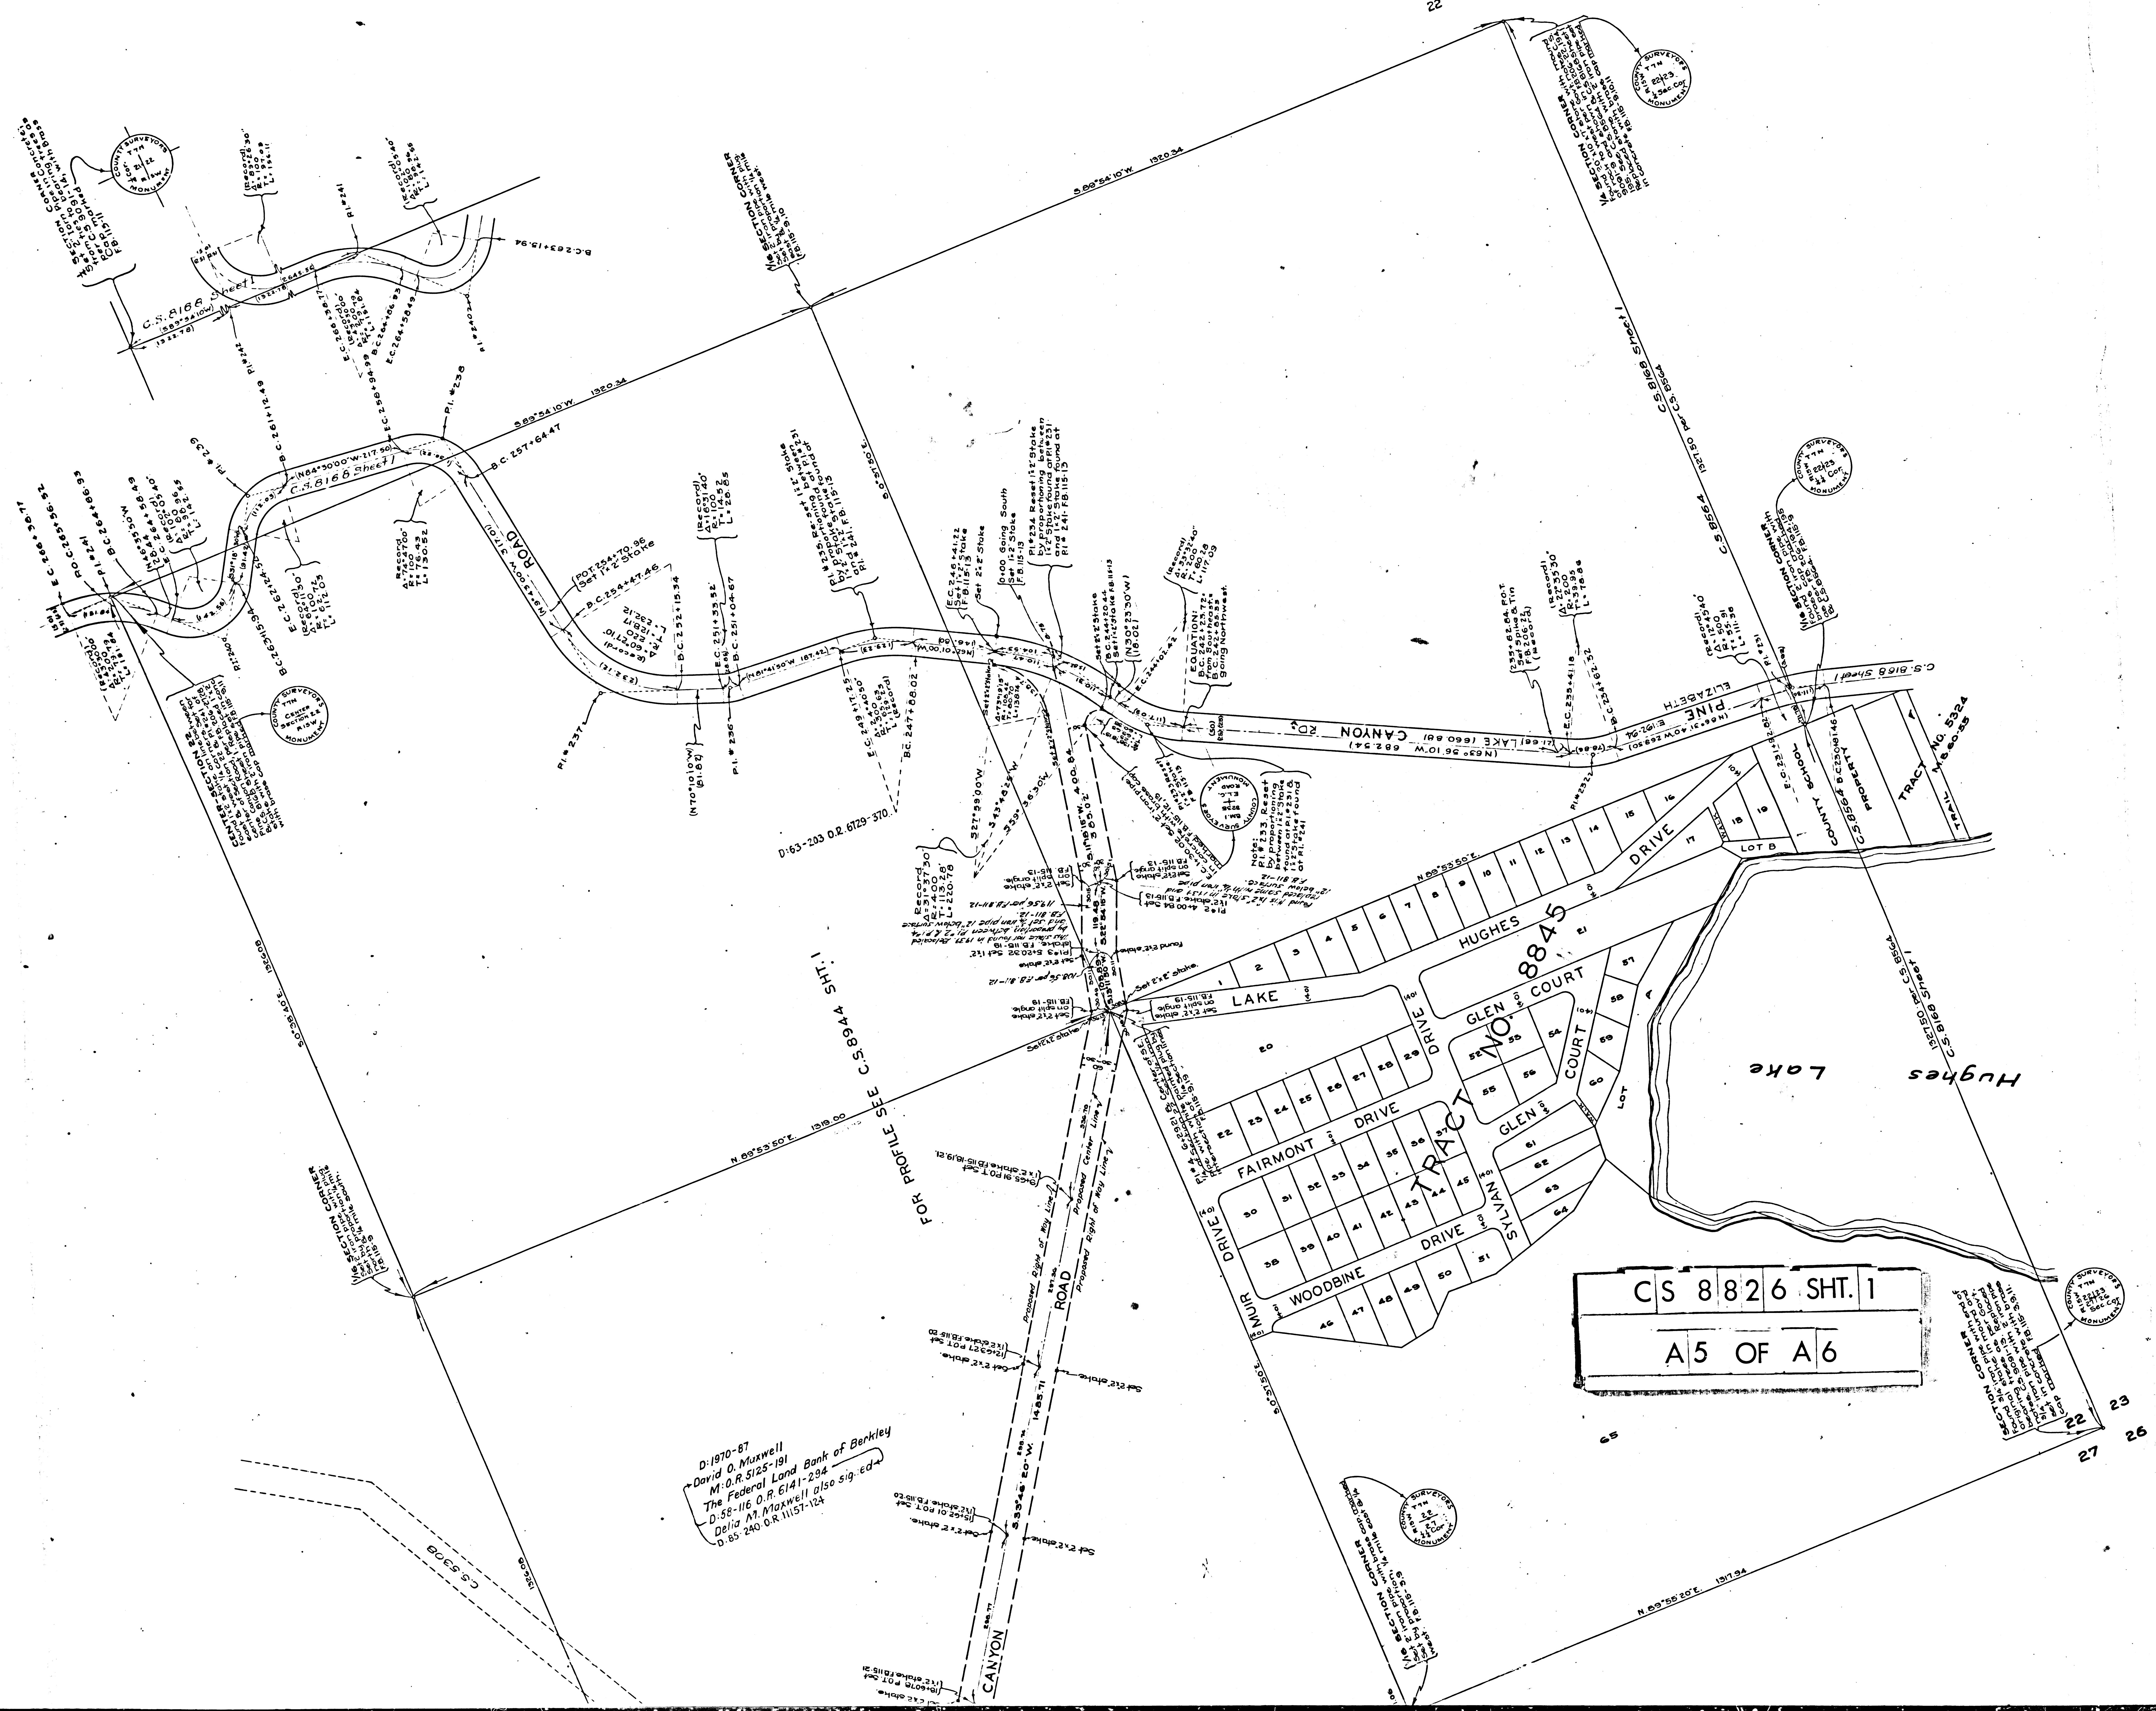

D:1970-87
David O. Maxwell
M:O.R. 5125-191
The Federal Land Bank of Berkeley
D:58-116 O.R. 6141-294
Debra M. Maxwell also sig. ed.
D:85-240 O.R. 11157-124

CS 8826 SHT. 1
A5 OF A6

ELIZABETH LAKE CANYON RD. CHANGED TO LAKE HUGHES RD - E 192-98, Min. Bk. 481-45

C	S	8	8	2	6	SHT.	1
A	6	OF	A	6			