




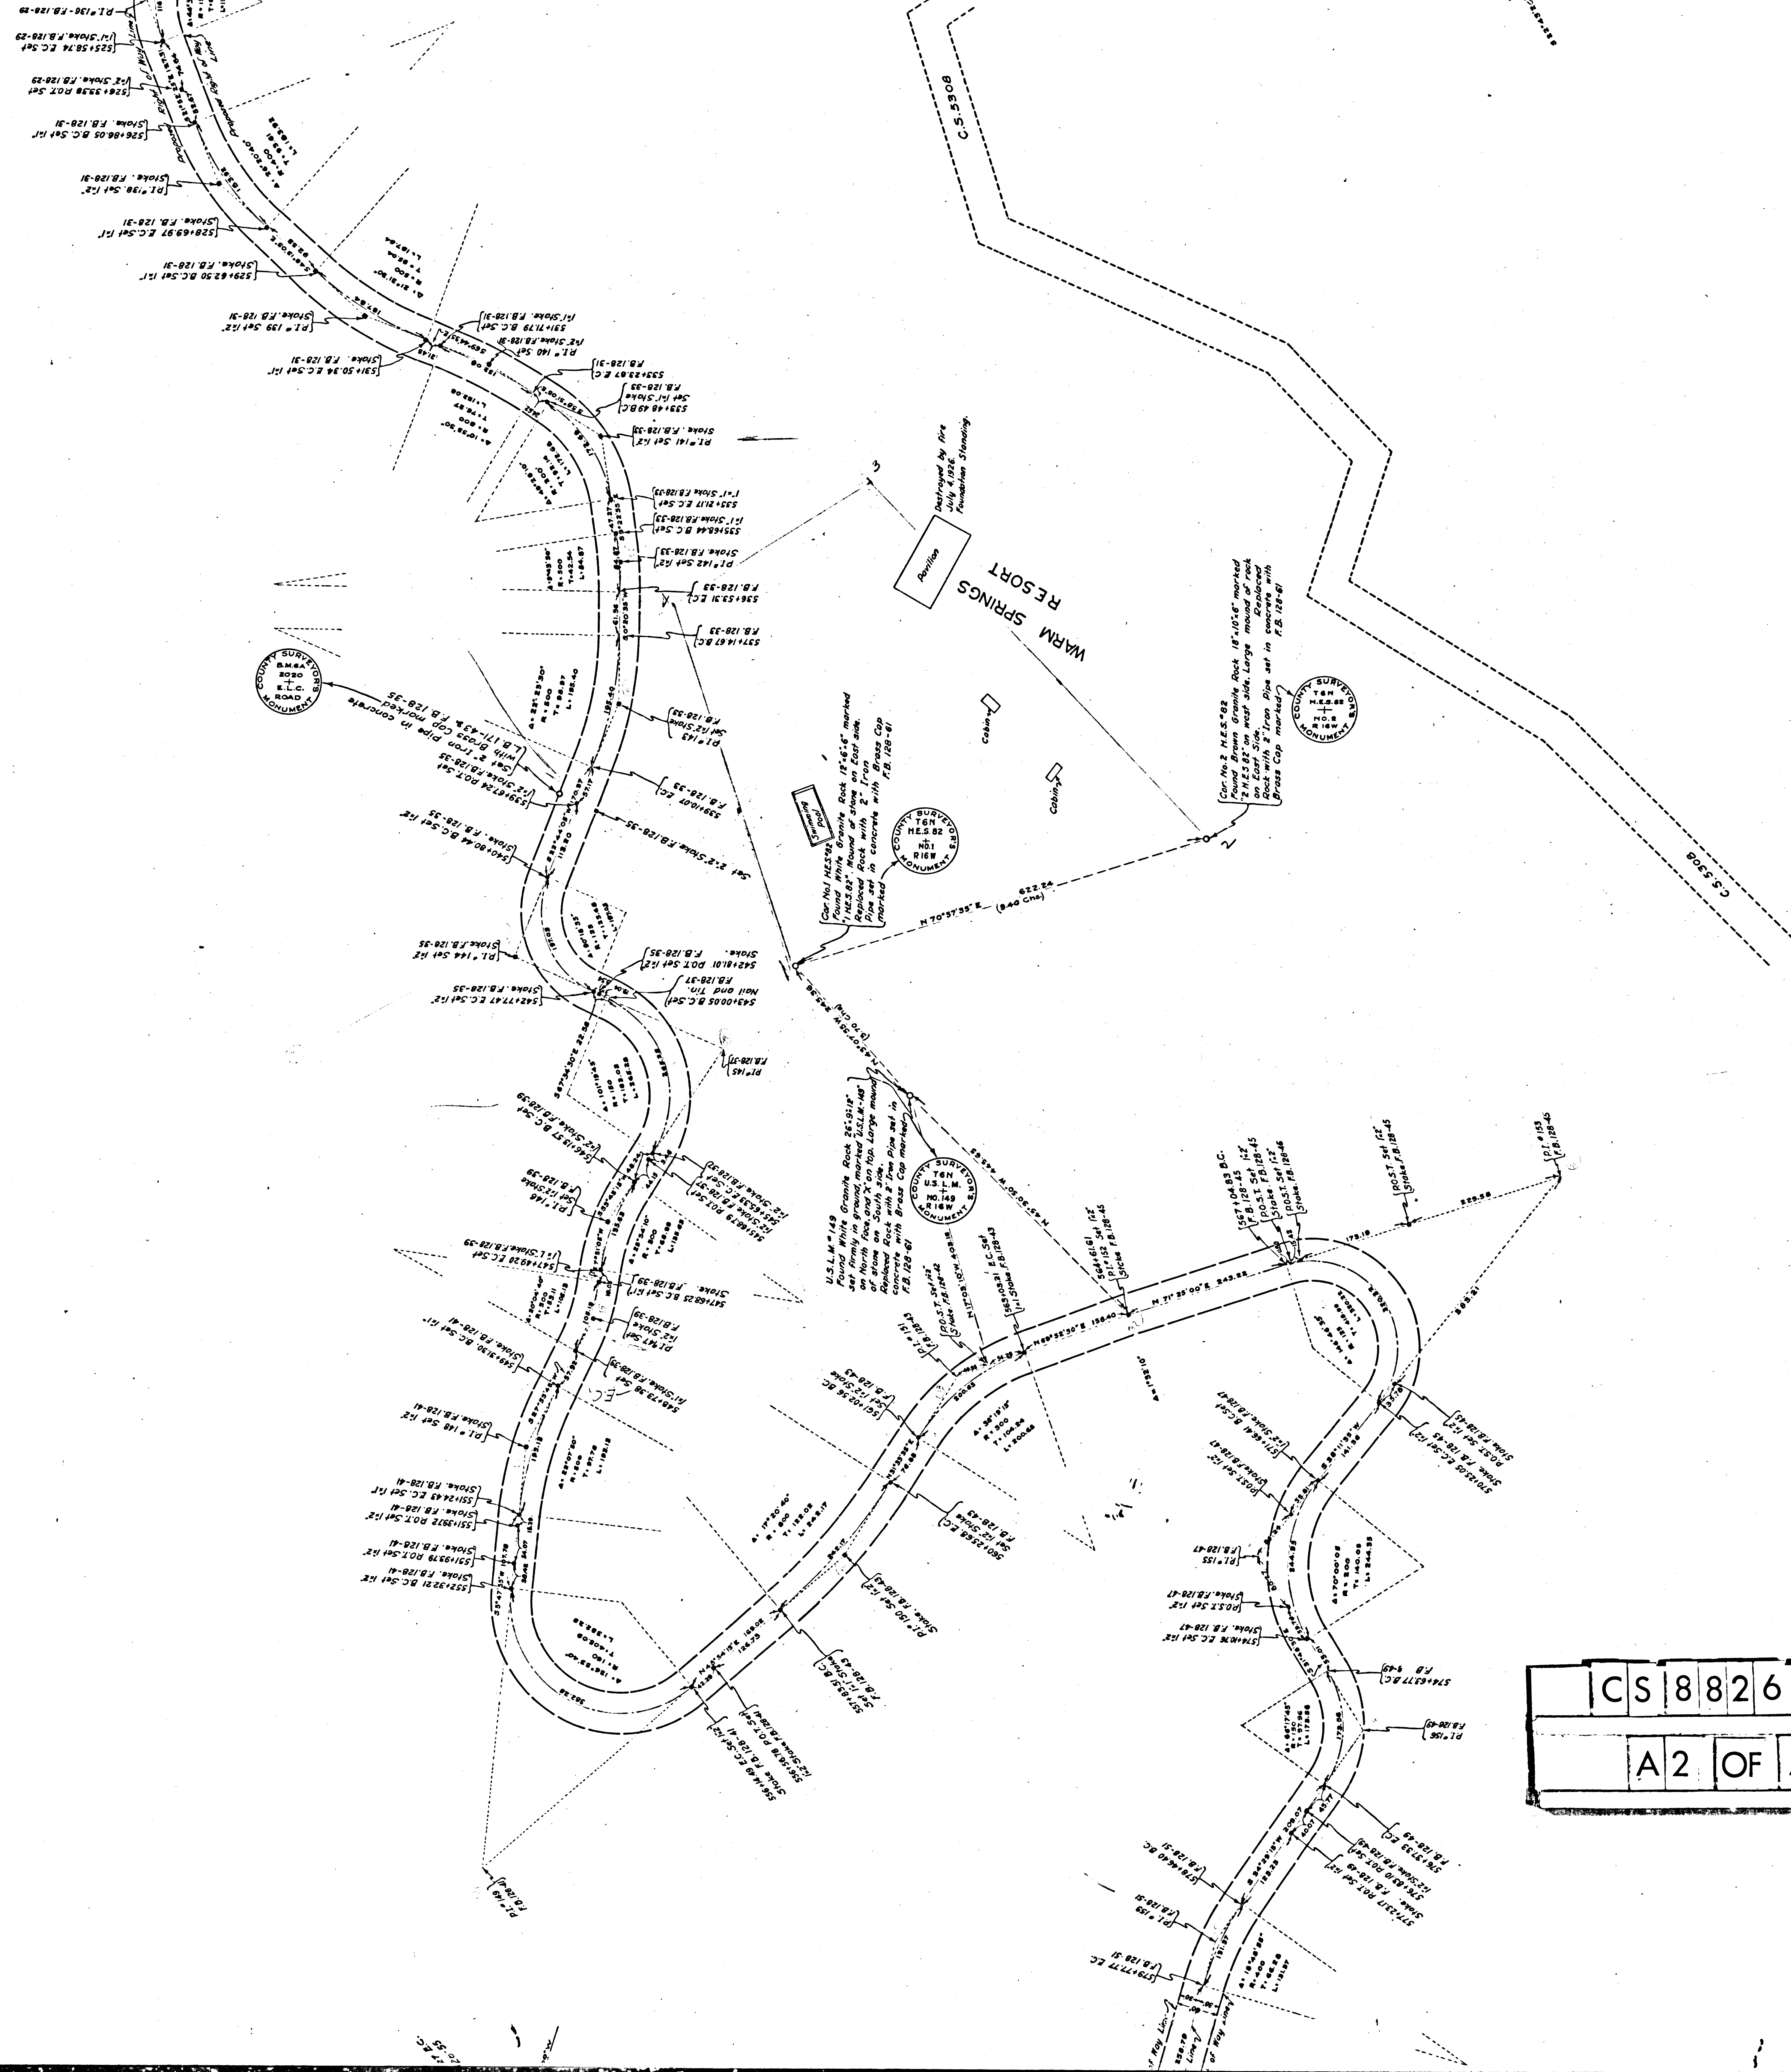


A	2	OF	A	5
---	---	----	---	---

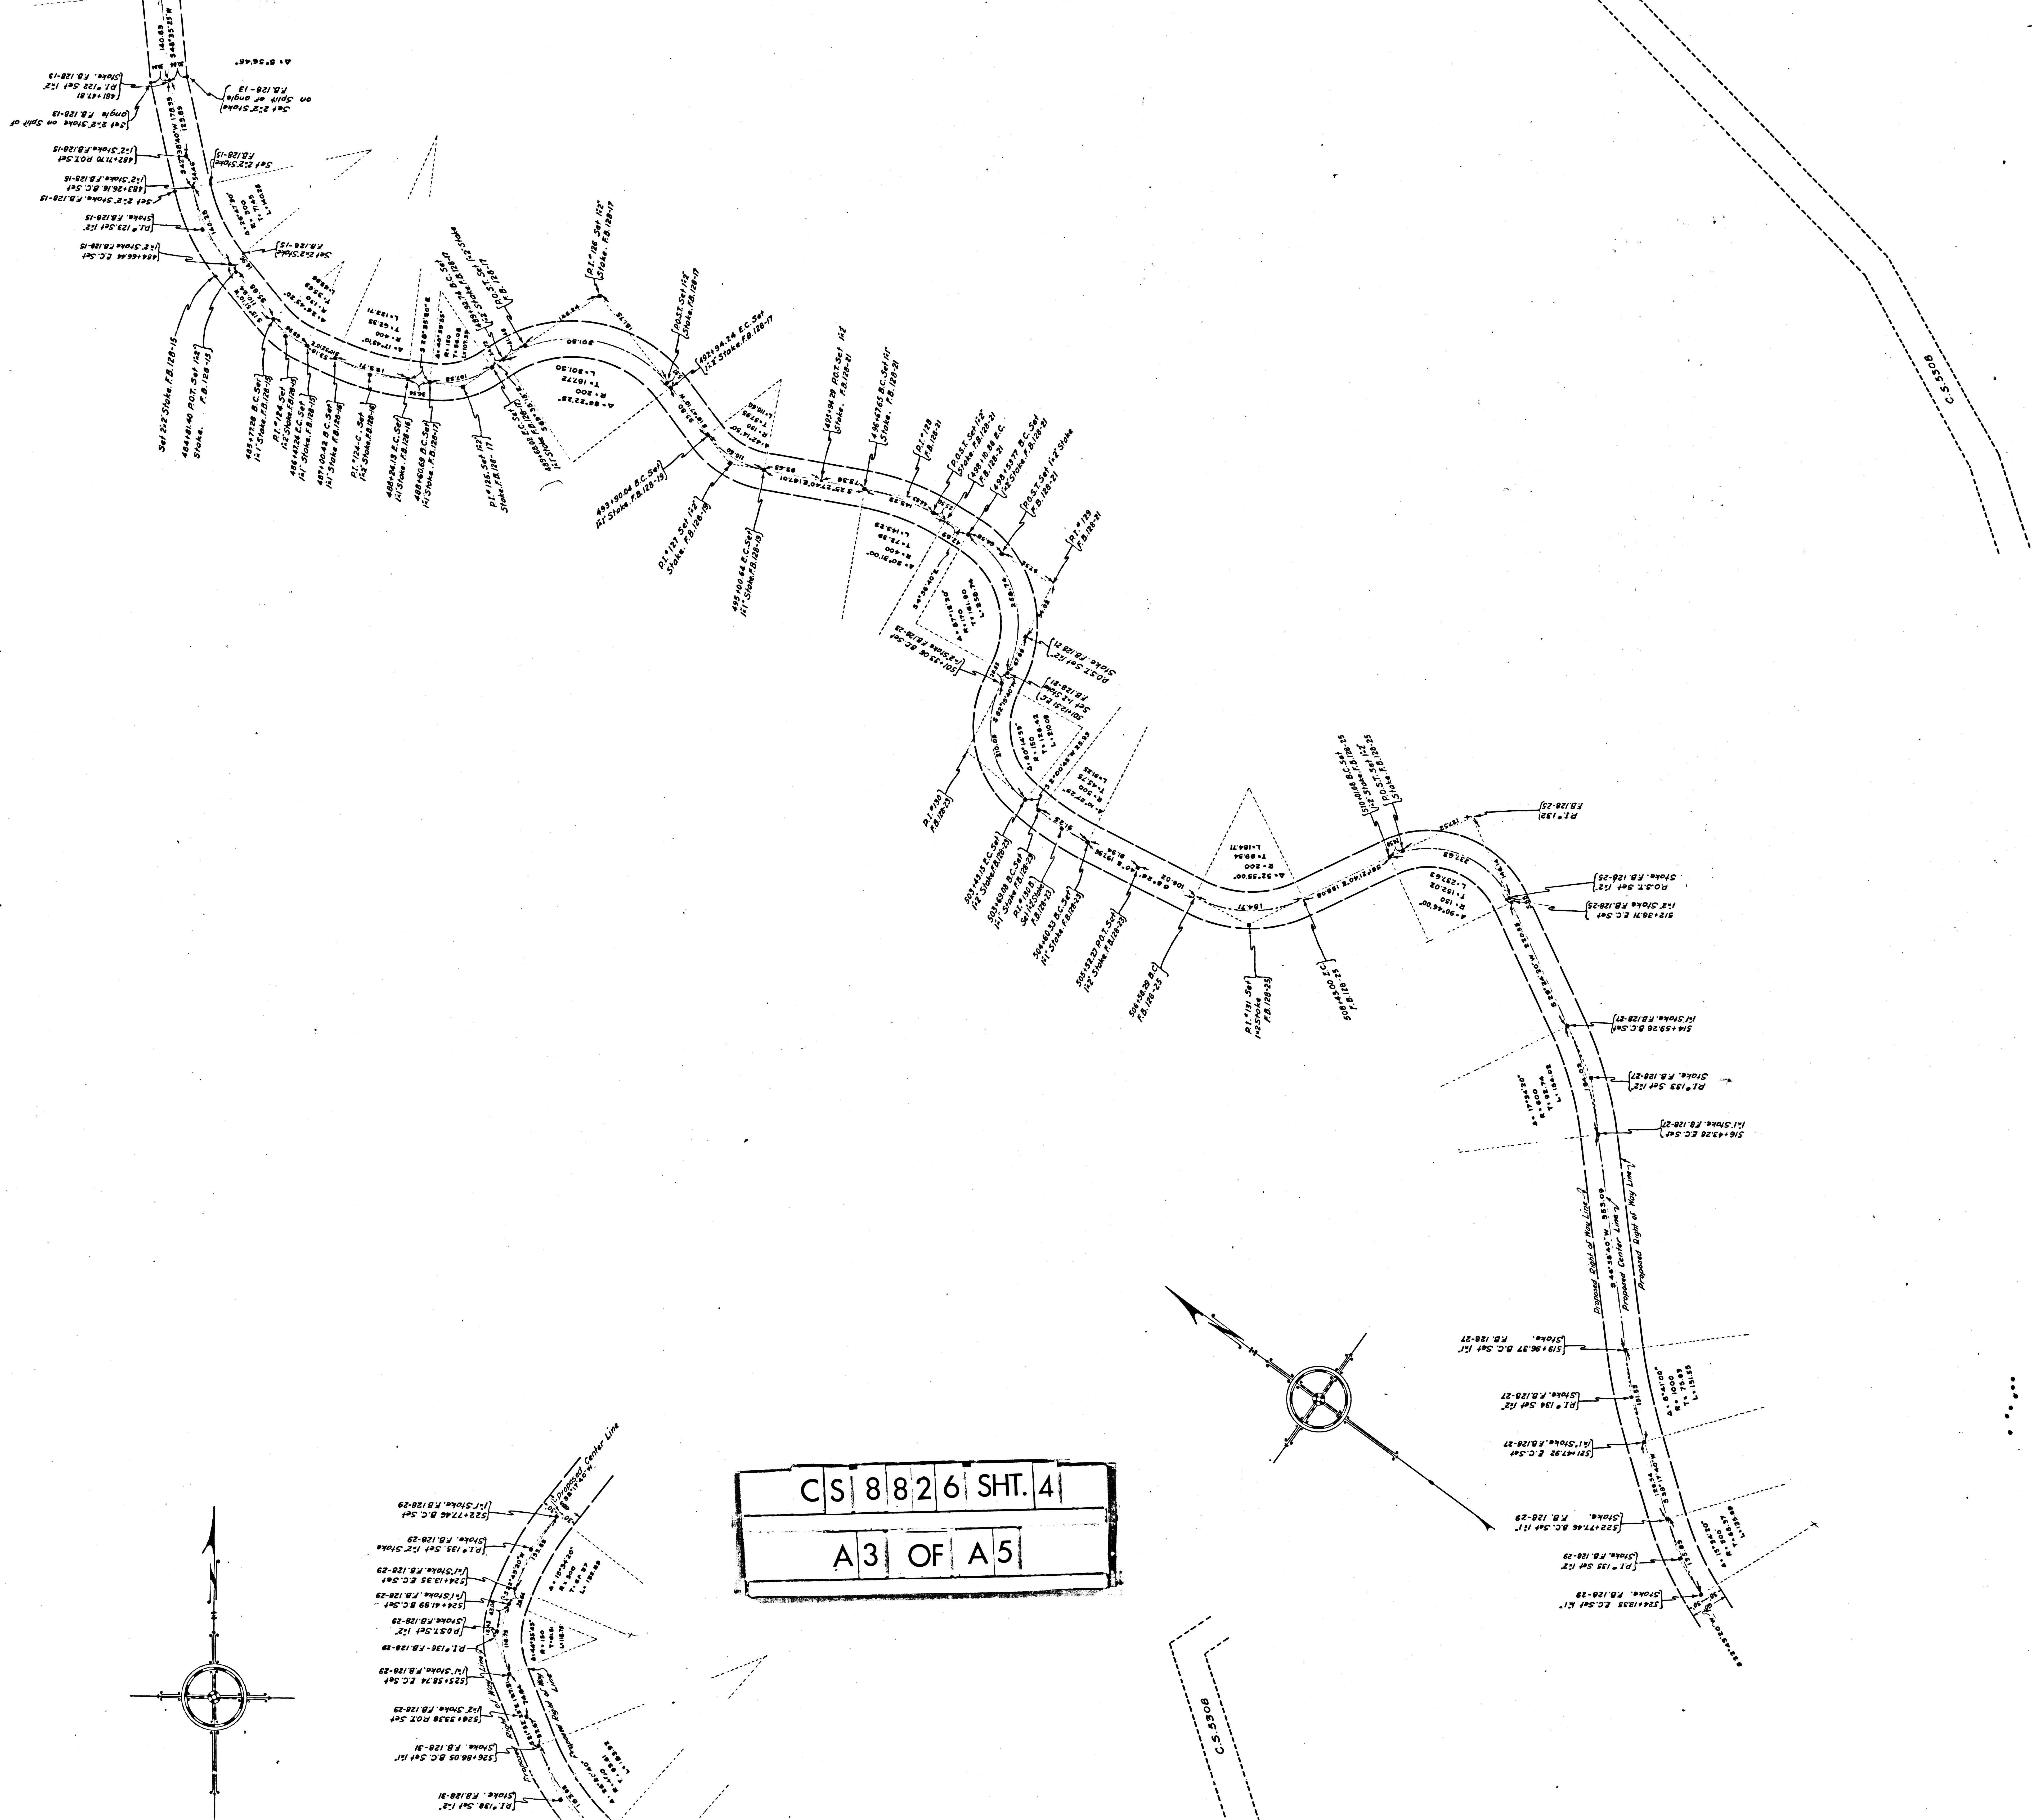

CS 8826 SHT. 4
A3 OF A5

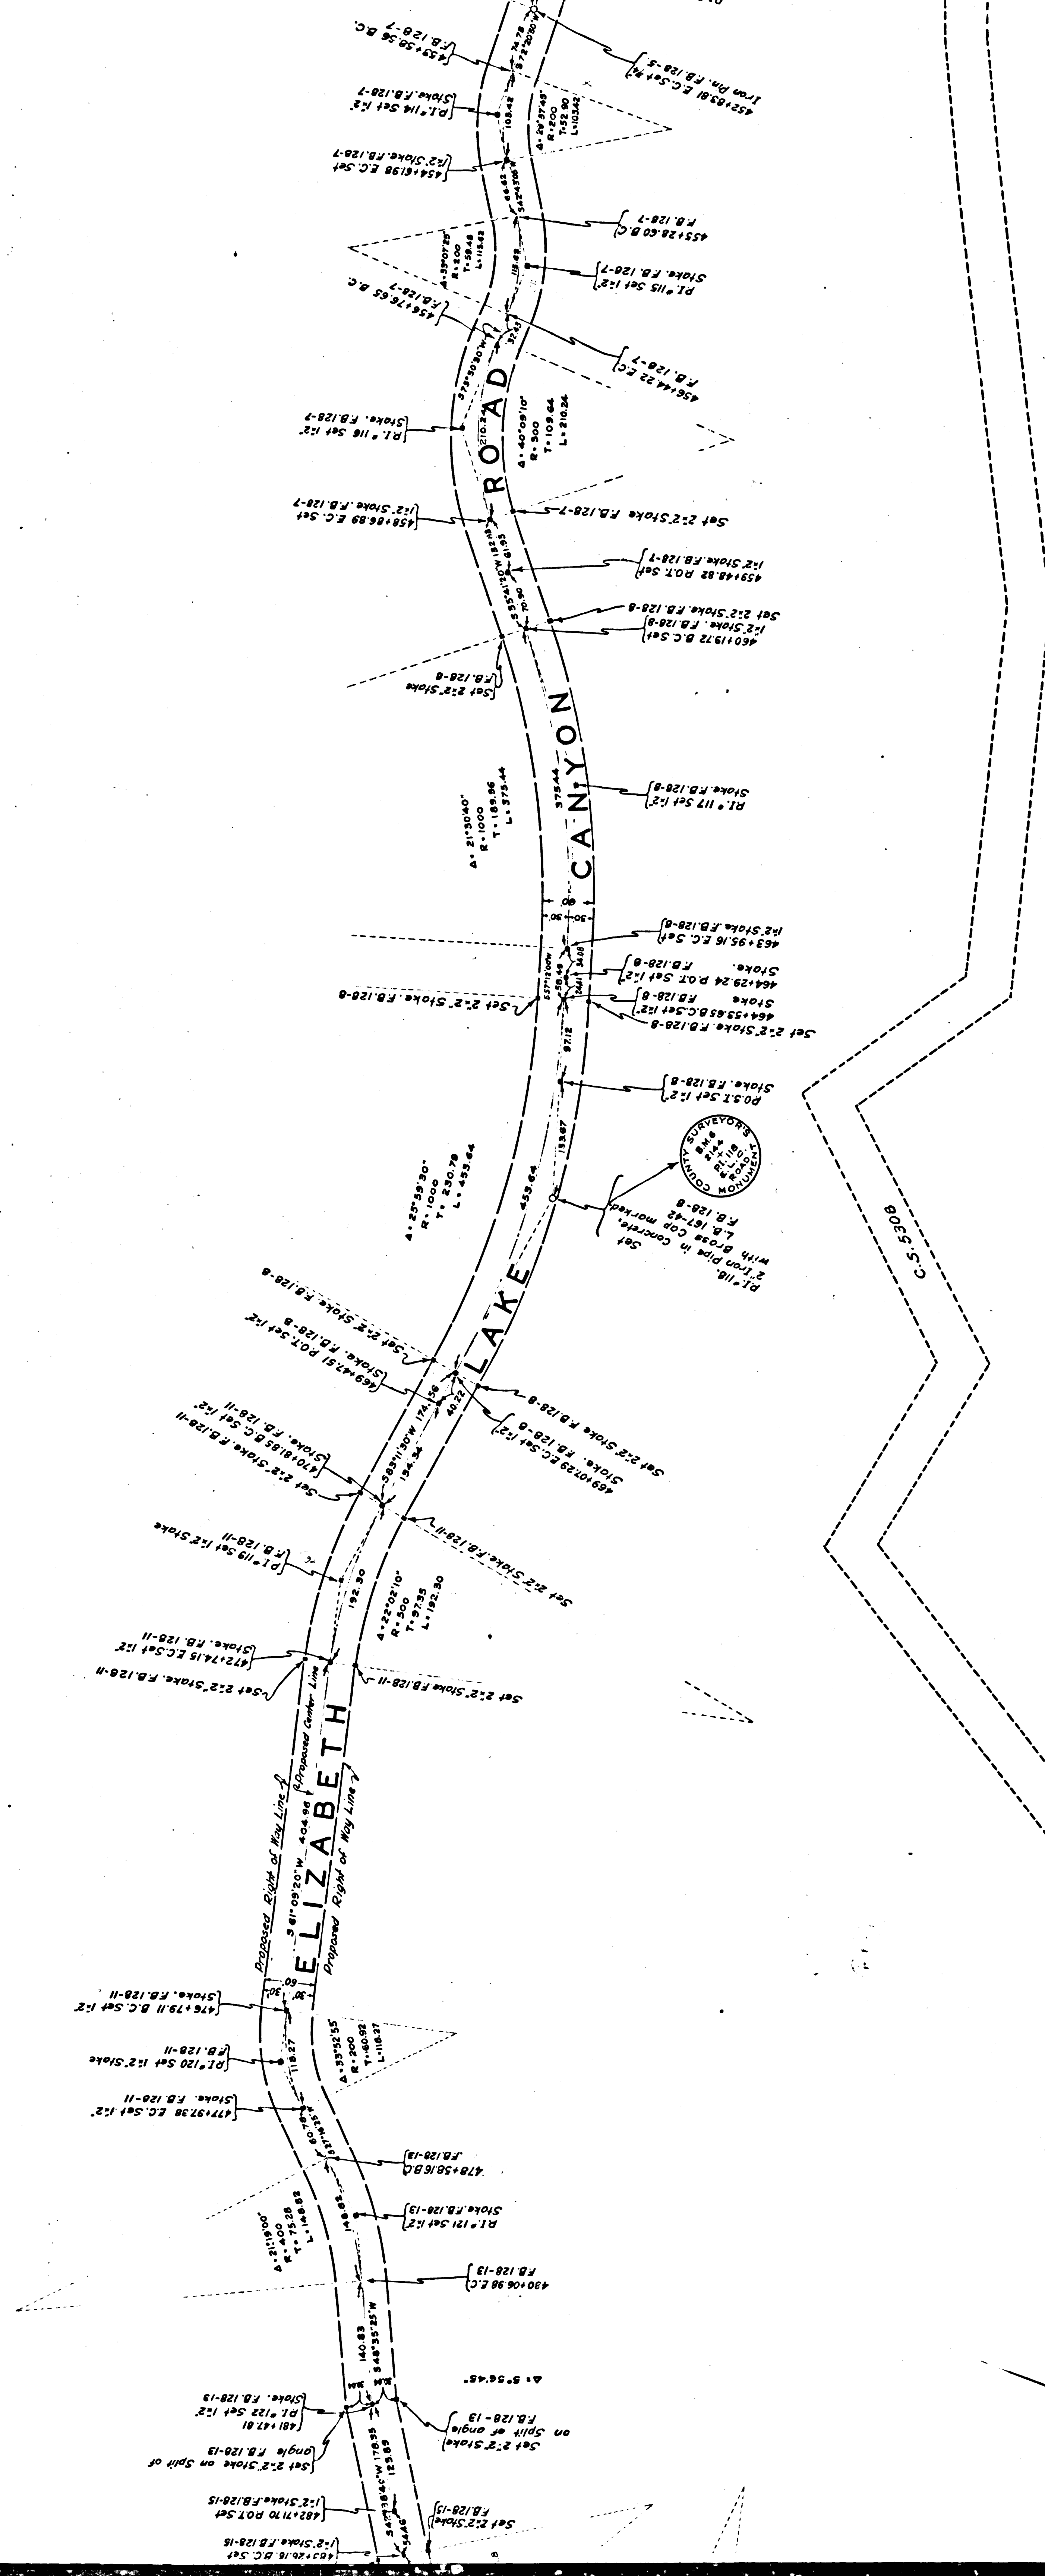

CS	8	8	2	6	SHT.	4
A4			OF A5			

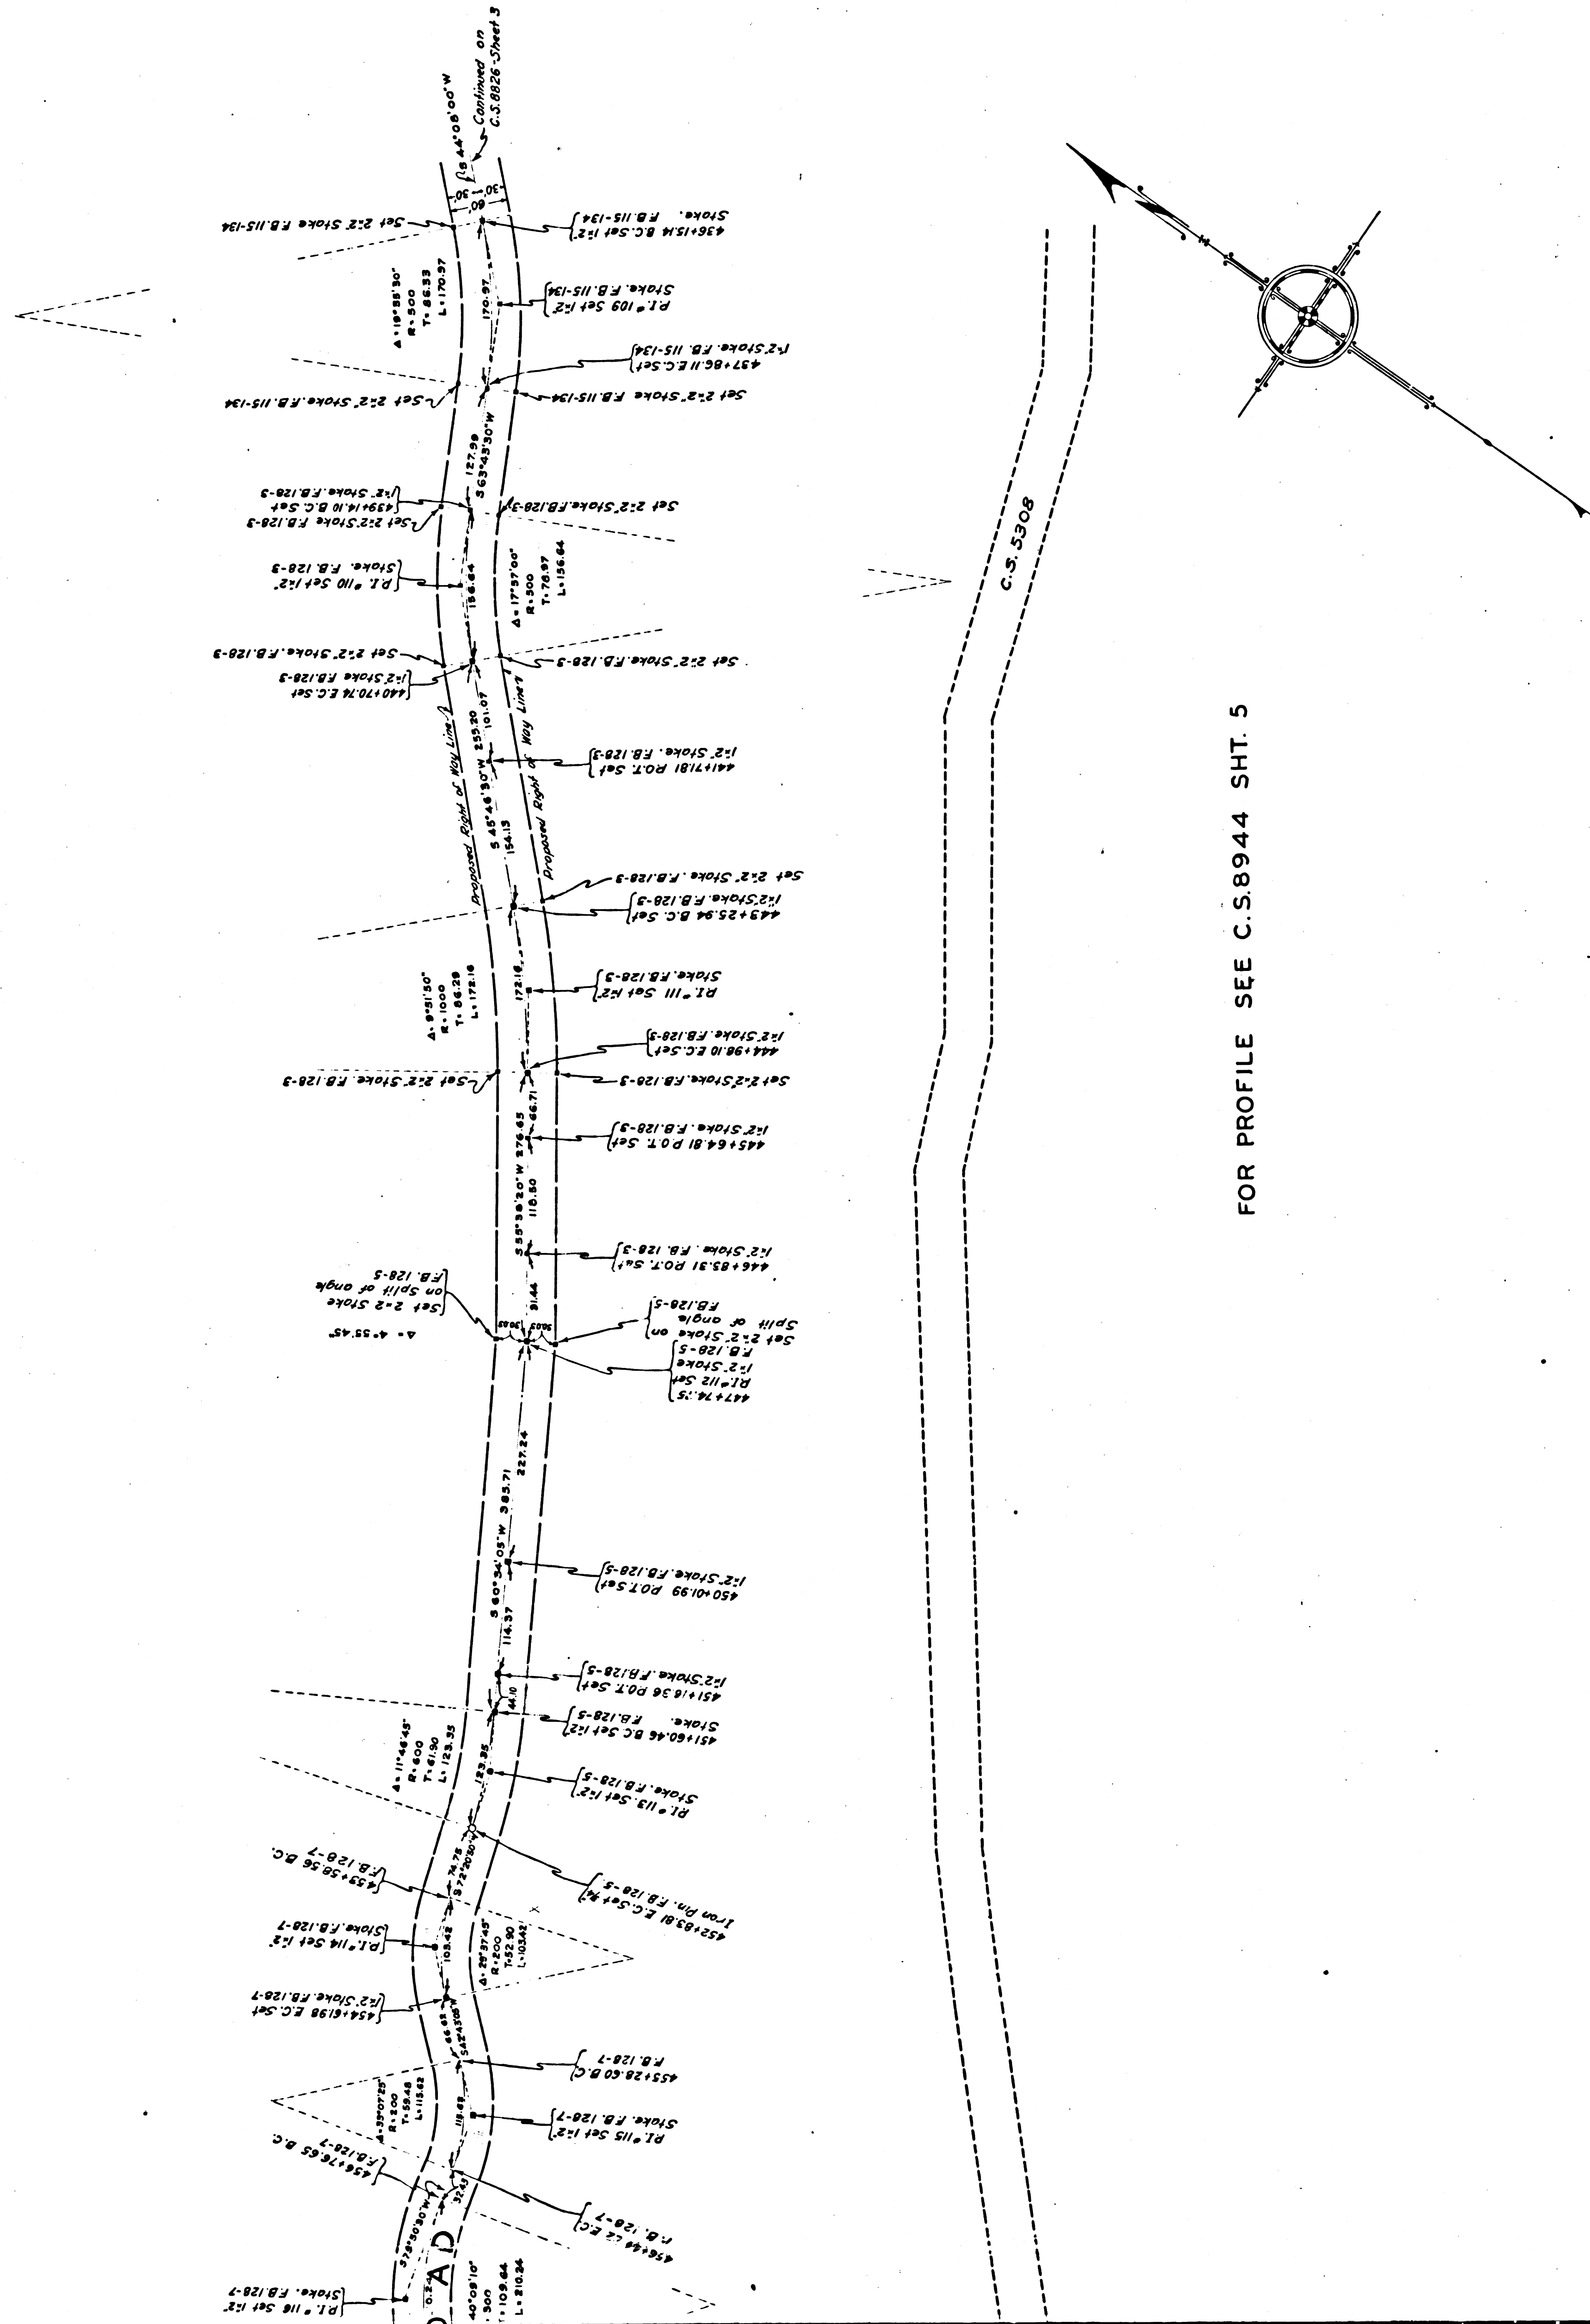

MAP OF
ELIZABETH LAKE CANYON ROAD
 FROM
PINE CANYON ROAD
 TO
WARM SPRINGS CANYON

COUNTY SURVEYORS MAP NO. 8826
 SHEET 4 OF 4 SHEETS
 SCALE - 1 INCH = 100 FT.

J. ROCKHOLD - COUNTY SURVEYOR
 SURVEYED - AUGUST 1923 TO SEPTEMBER 1926
 SURVEYED UNDER INSTRUCTIONS OF THE
 BOARD OF SUPERVISORS PER ORDER DATED
 JUNE 23, 1924.
 BEARINGS ARE BASED ON THE BEARING OF
 PINE CANYON ROAD AS SHOWN ON C.S. 8168
 SHEET 1.

FR. 128
 FIELD WORK BY... J. R. MEHENRY.
 OFFICE WORK BY... A. C. JOHNSON.
 CHECKED BY... C. W. PAIGE.

FOR PROFILE SEE C.S. 8944 SHT. 5

INDEX 77

ELIZABETH LAKE CANYON RD. changed to LAKE HUGHES RD. ET. 192-58, 7th. 6th. 481-45

CS	8	8	2	6	SHT.	4
A	5	OF	A	5		