
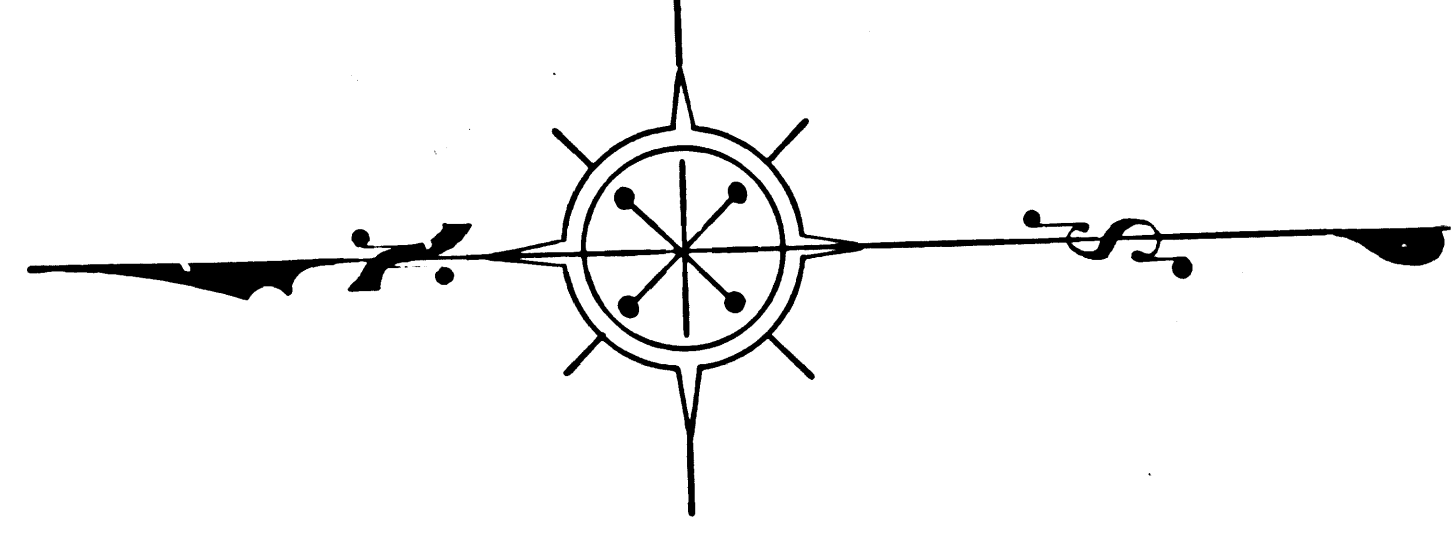


Section 6 T.4N., R.9W., S.B.M. 1926-81

N. 1° 05' 15" W.
274.77'

Section 6 T.4N., R.9W., S.B.M. 1926-81
This point is located in the
center of the section, and is
marked with a cross.

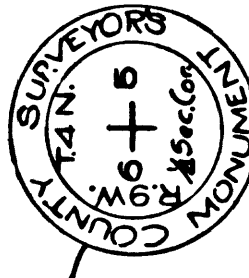

MAP
OF
KEPPEL UNION HIGH SCHOOL LOT
IN
SECTION 6 T.4N., R.9W., S.B.M.

COUNTY SURVEYORS MAP NO 8828
SCALE 1 INCH = 200 FEET

J.E. ROCKHOLD COUNTY SURVEYOR
SURVEYED FEBRUARY 1926

SURVEYED UNDER INSTRUCTIONS OF THE BOARD OF SUPERVISORS
OF KEPPEL UNION HIGH SCHOOL DISTRICT, AND
BEARINGS BASED ON BEARING OF SOUTH
HALF OF WEST LINE OF SECTION 6 A.S. SHOWN ON C.S. 8723

F.B. 106-60 TO 86
FIELD WORK BY E.A. ROSECRANS
CHECKED BY K.M. PETERSON

INDEX 82

CS	8828
A2	OF A2