


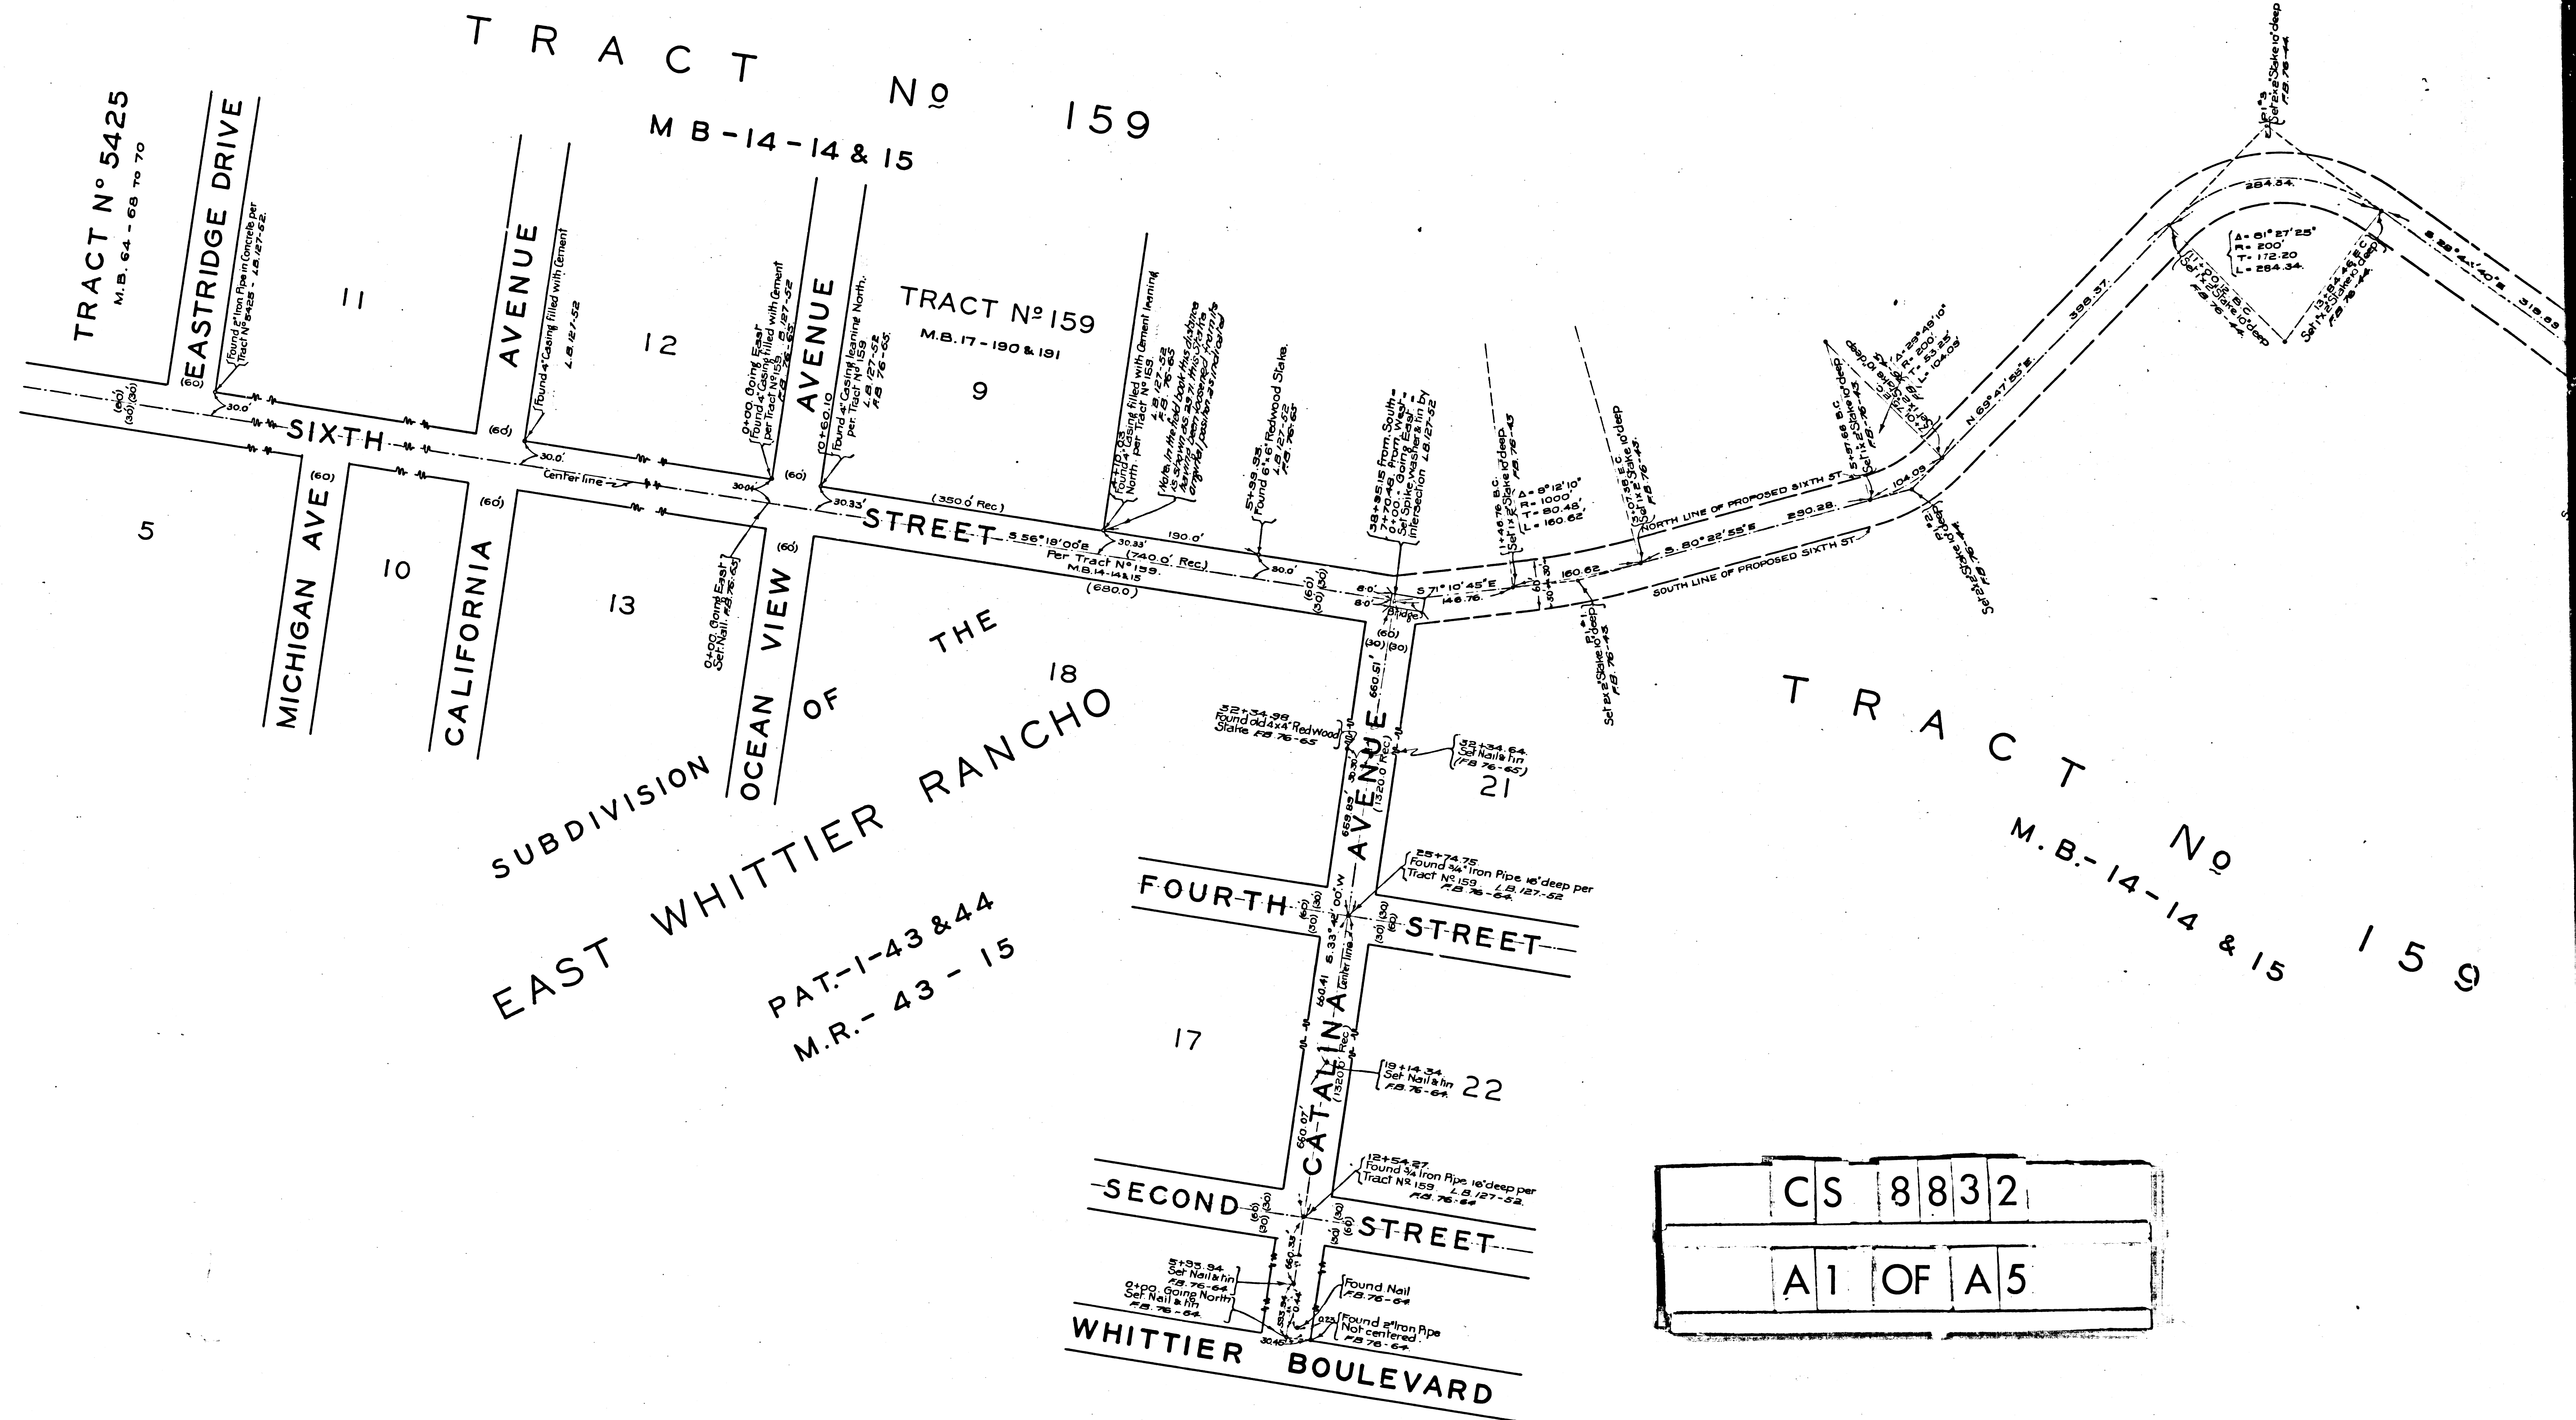


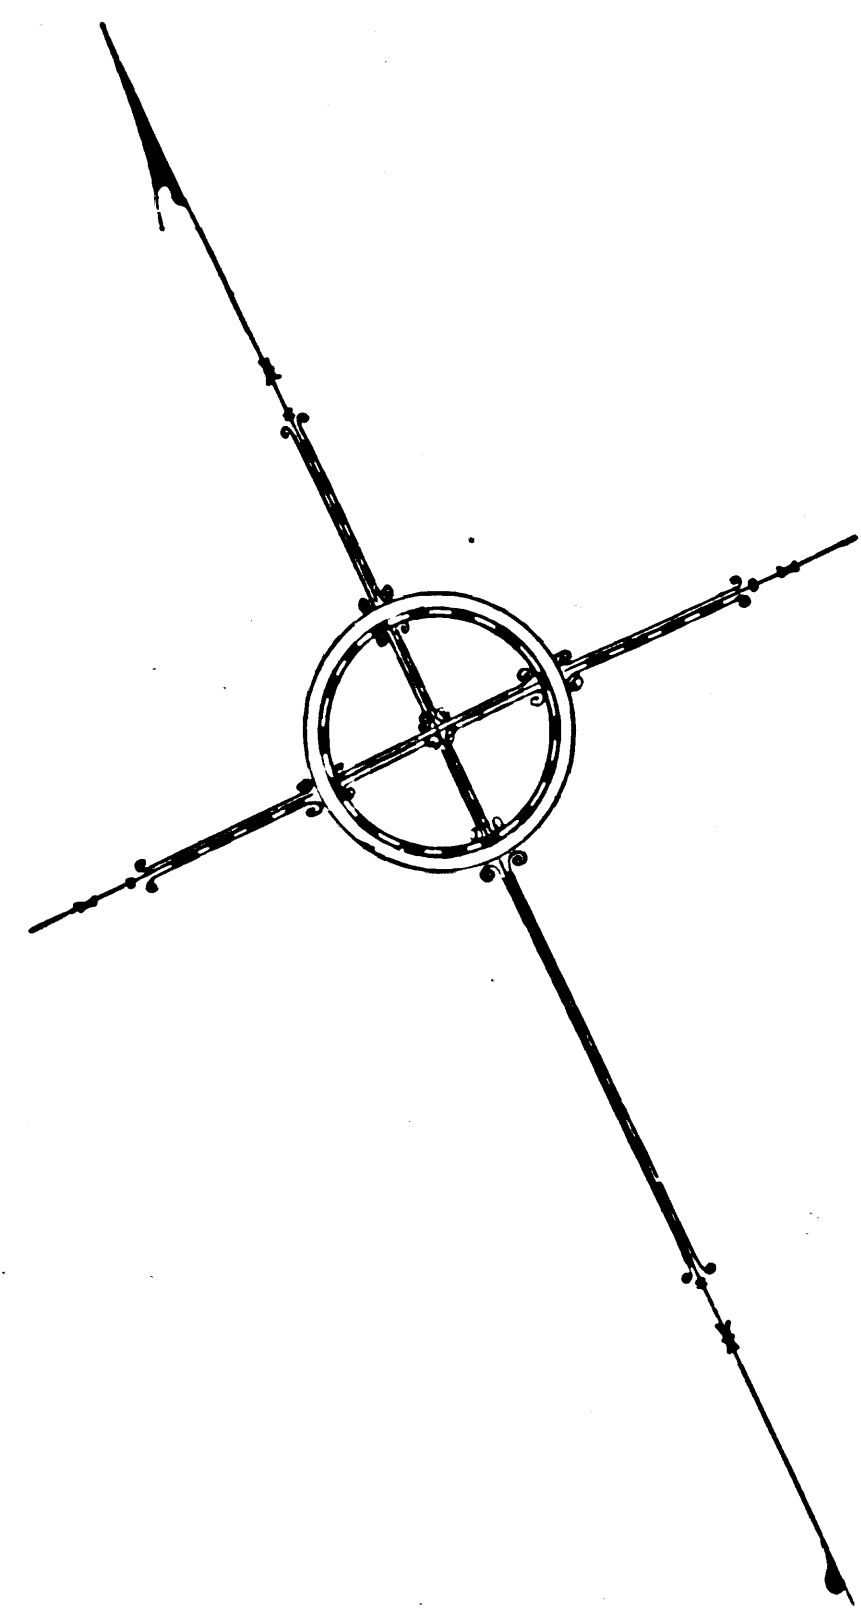


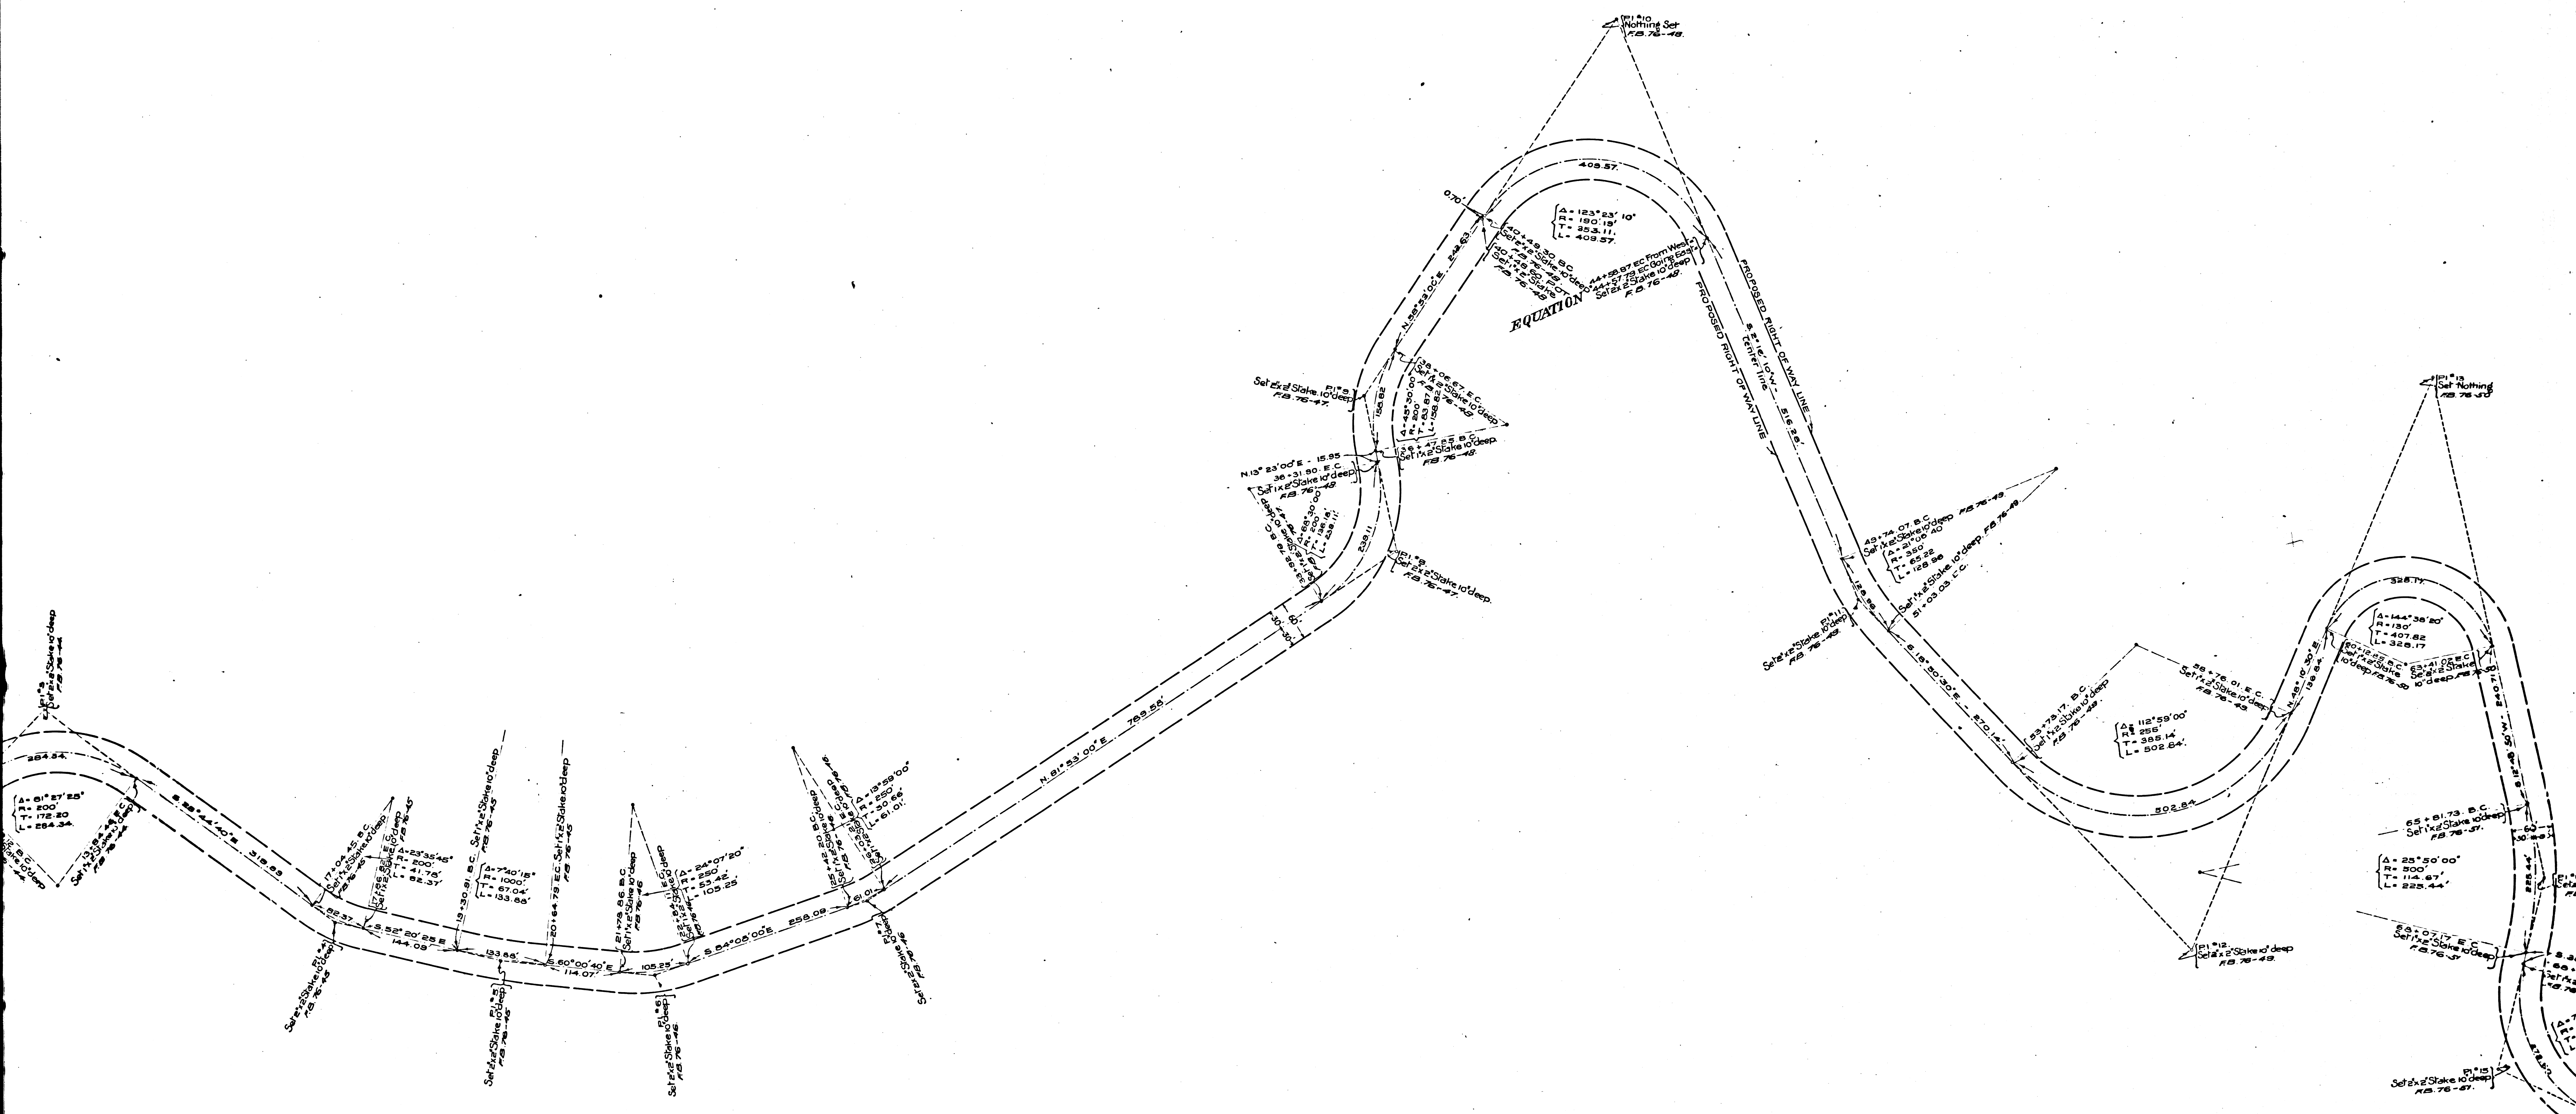



15 15 9

CS	8832
A2	OF A5

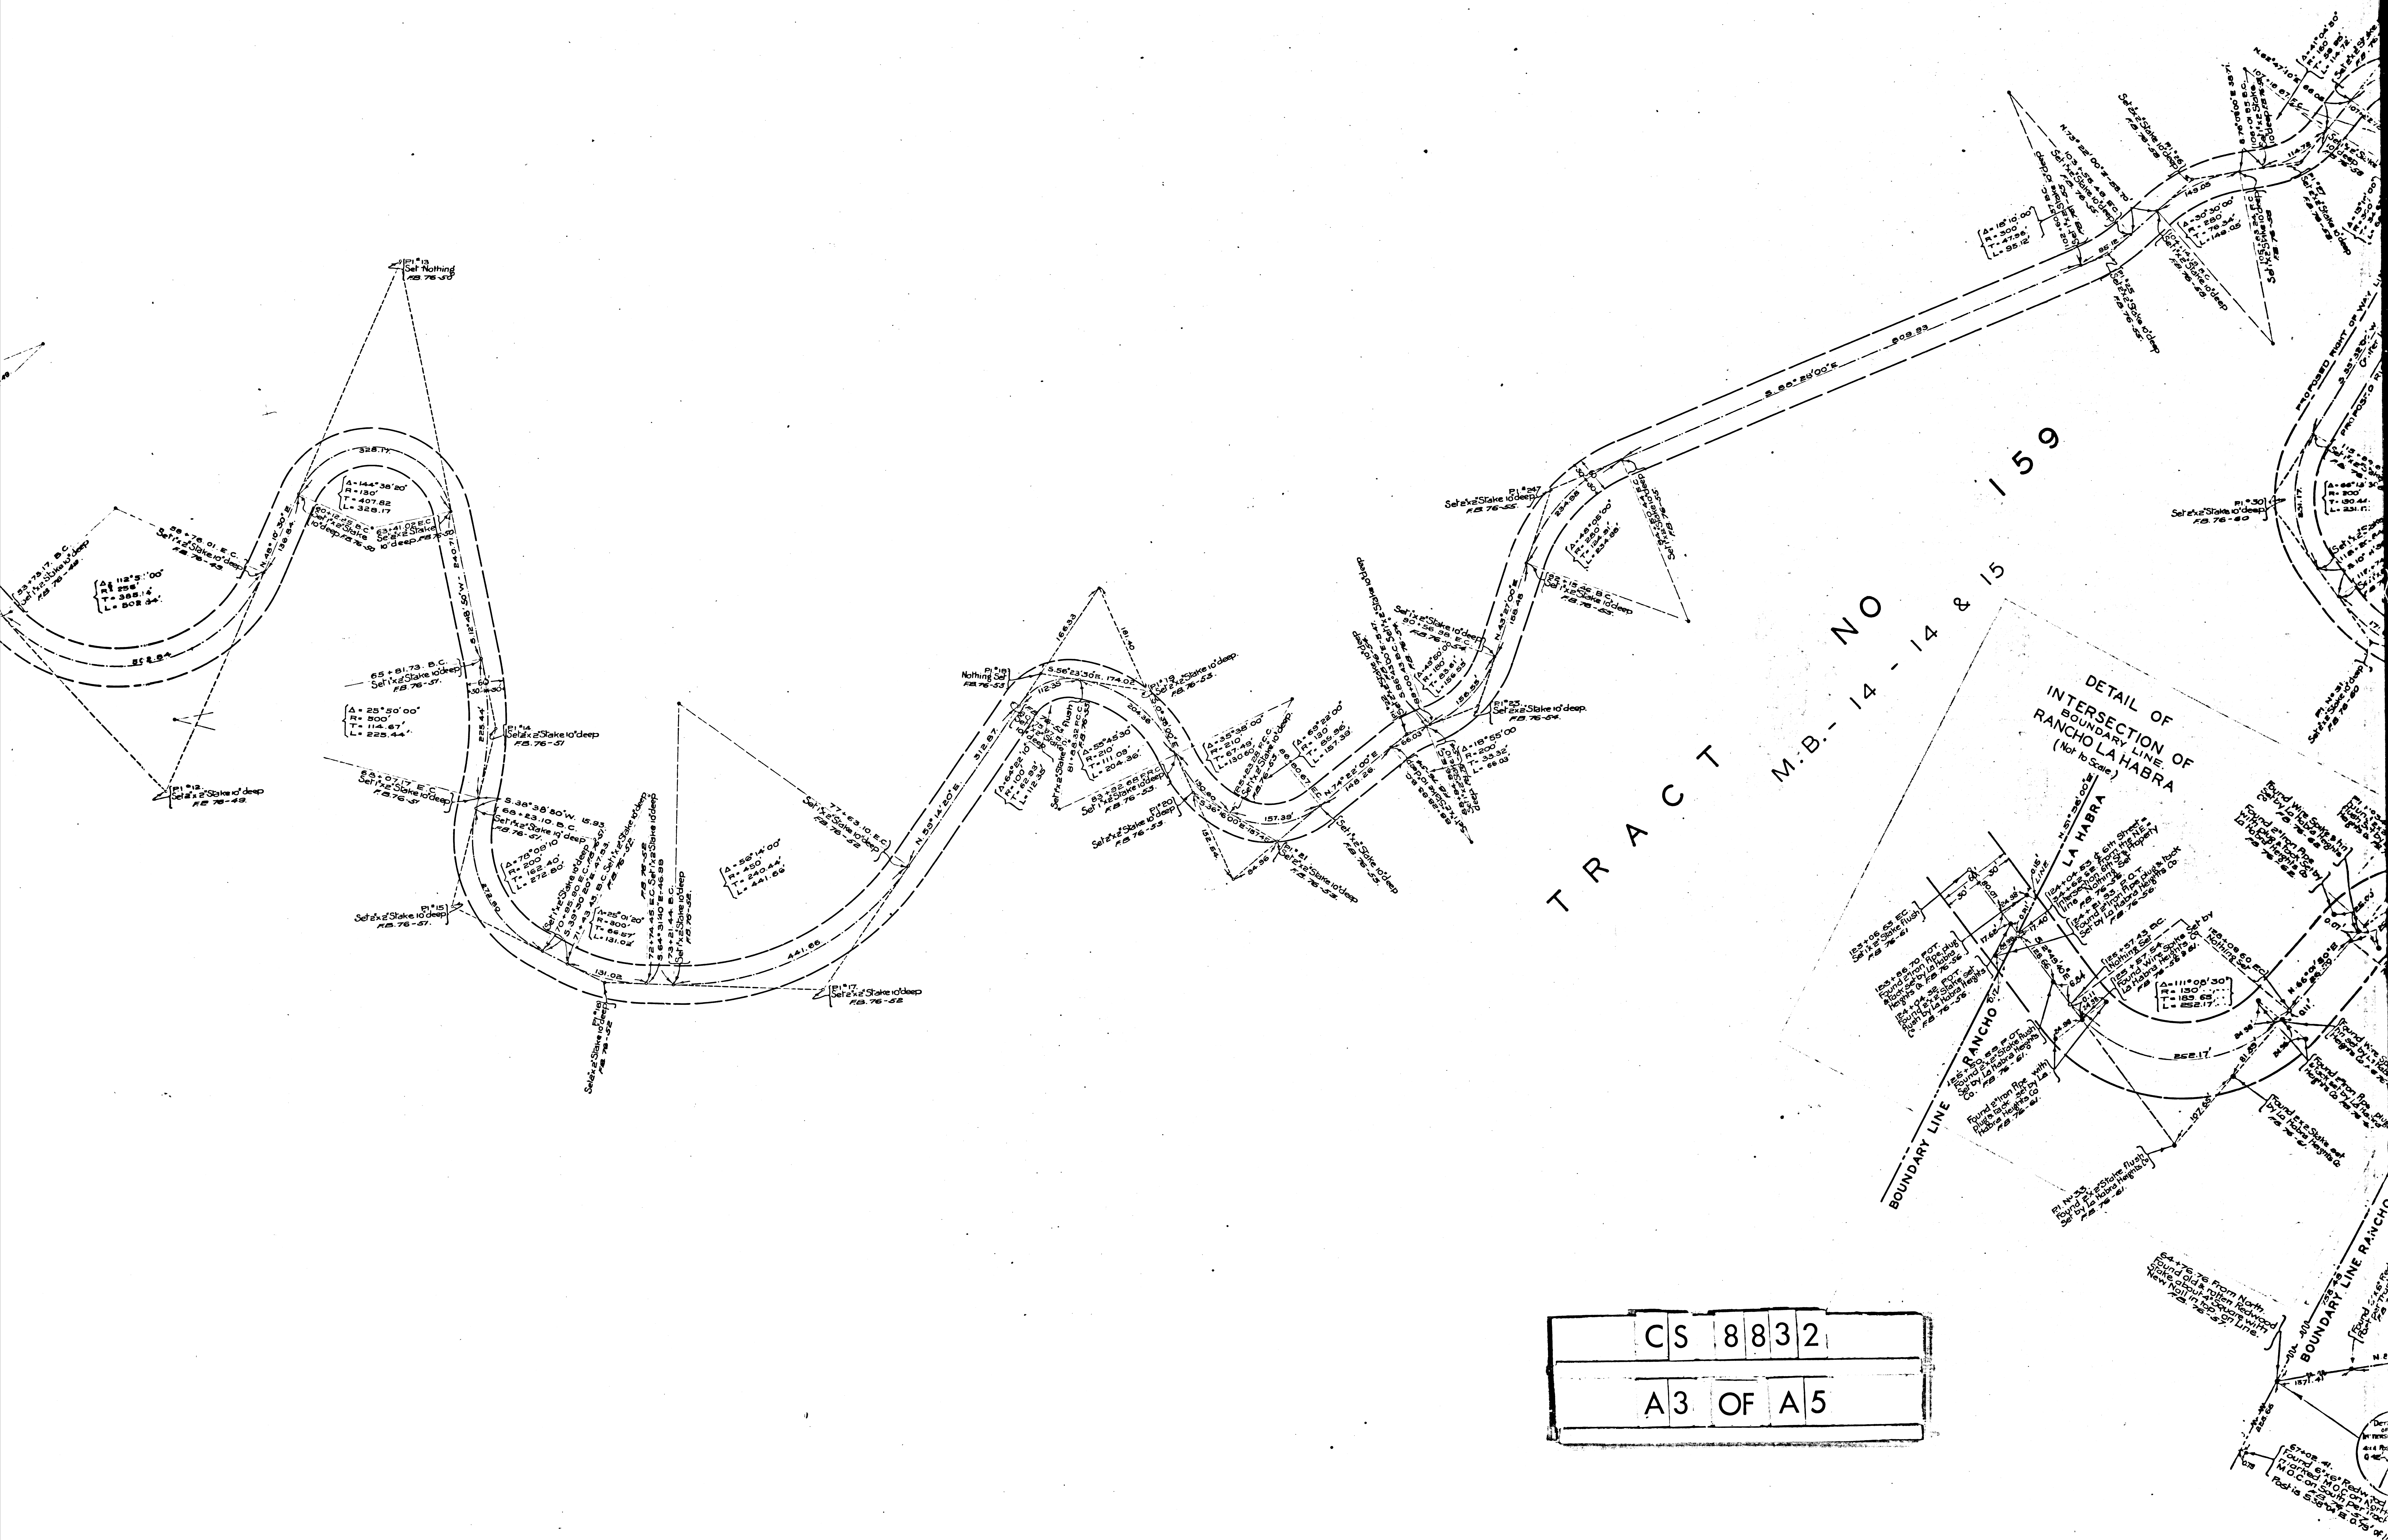

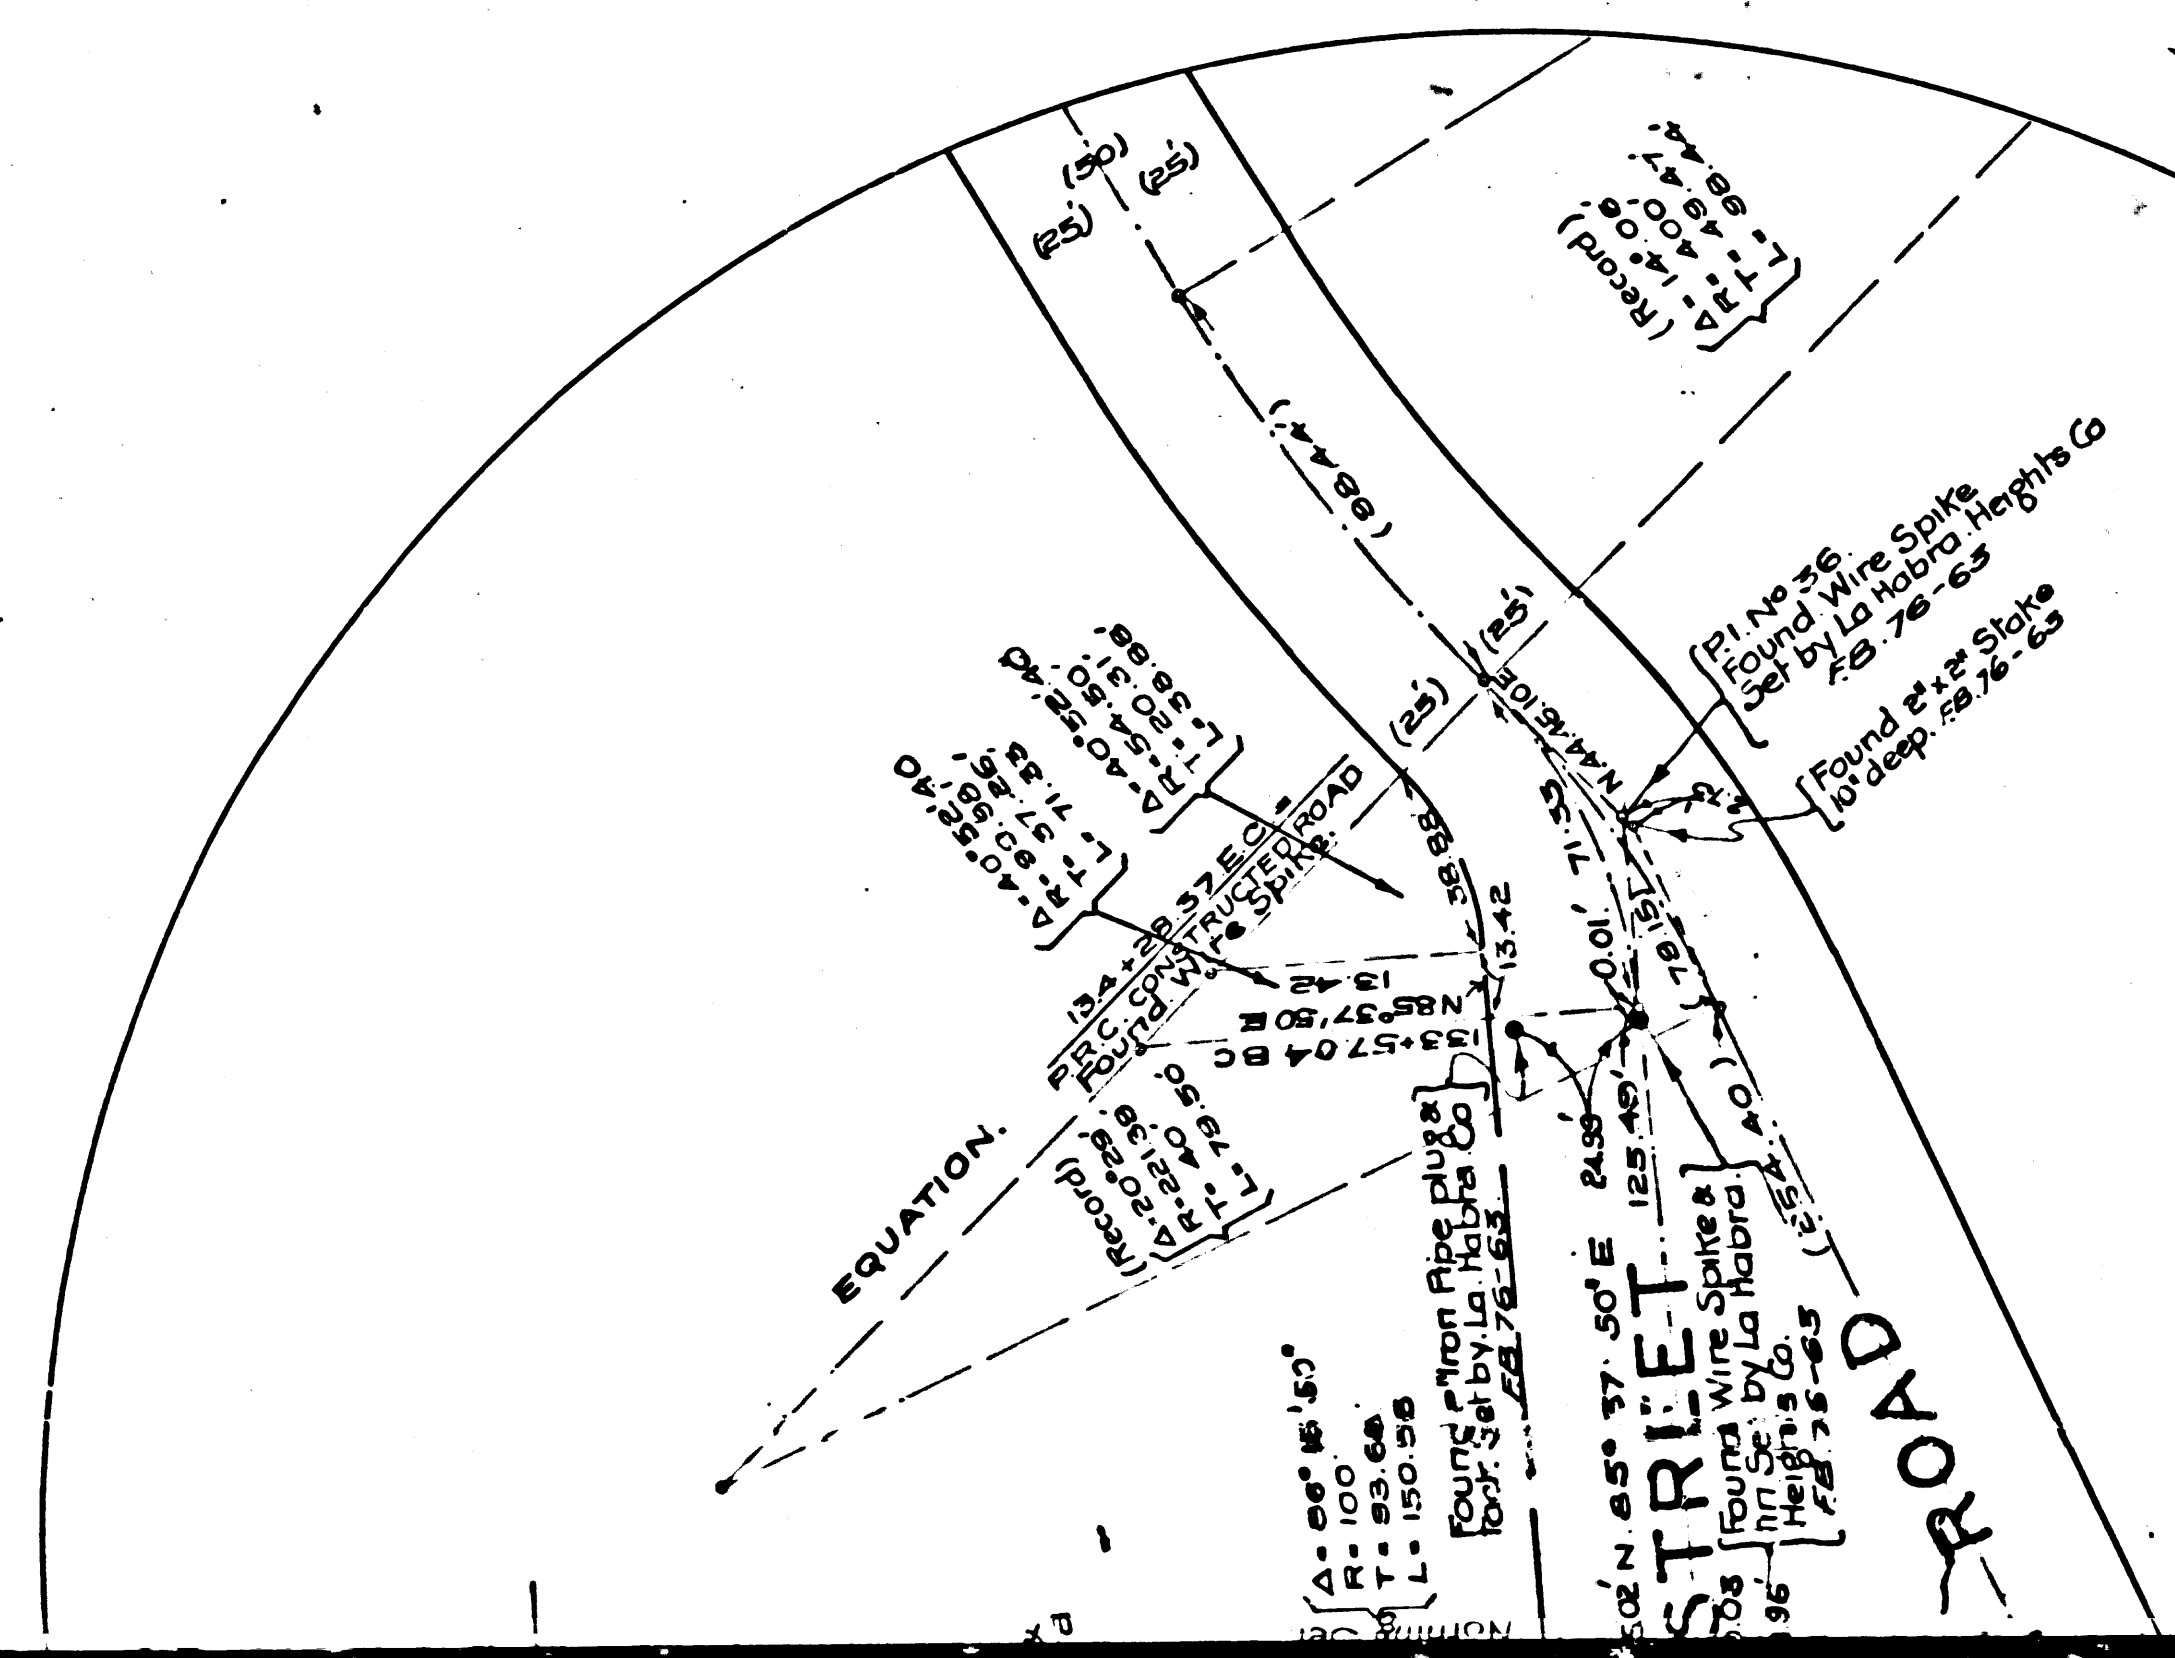

DETAIL OF
INTERSECTION OF PROPOSED
SIXTH STREET
WITH
WEST ROAD
SCALE 1 INCH = 50'

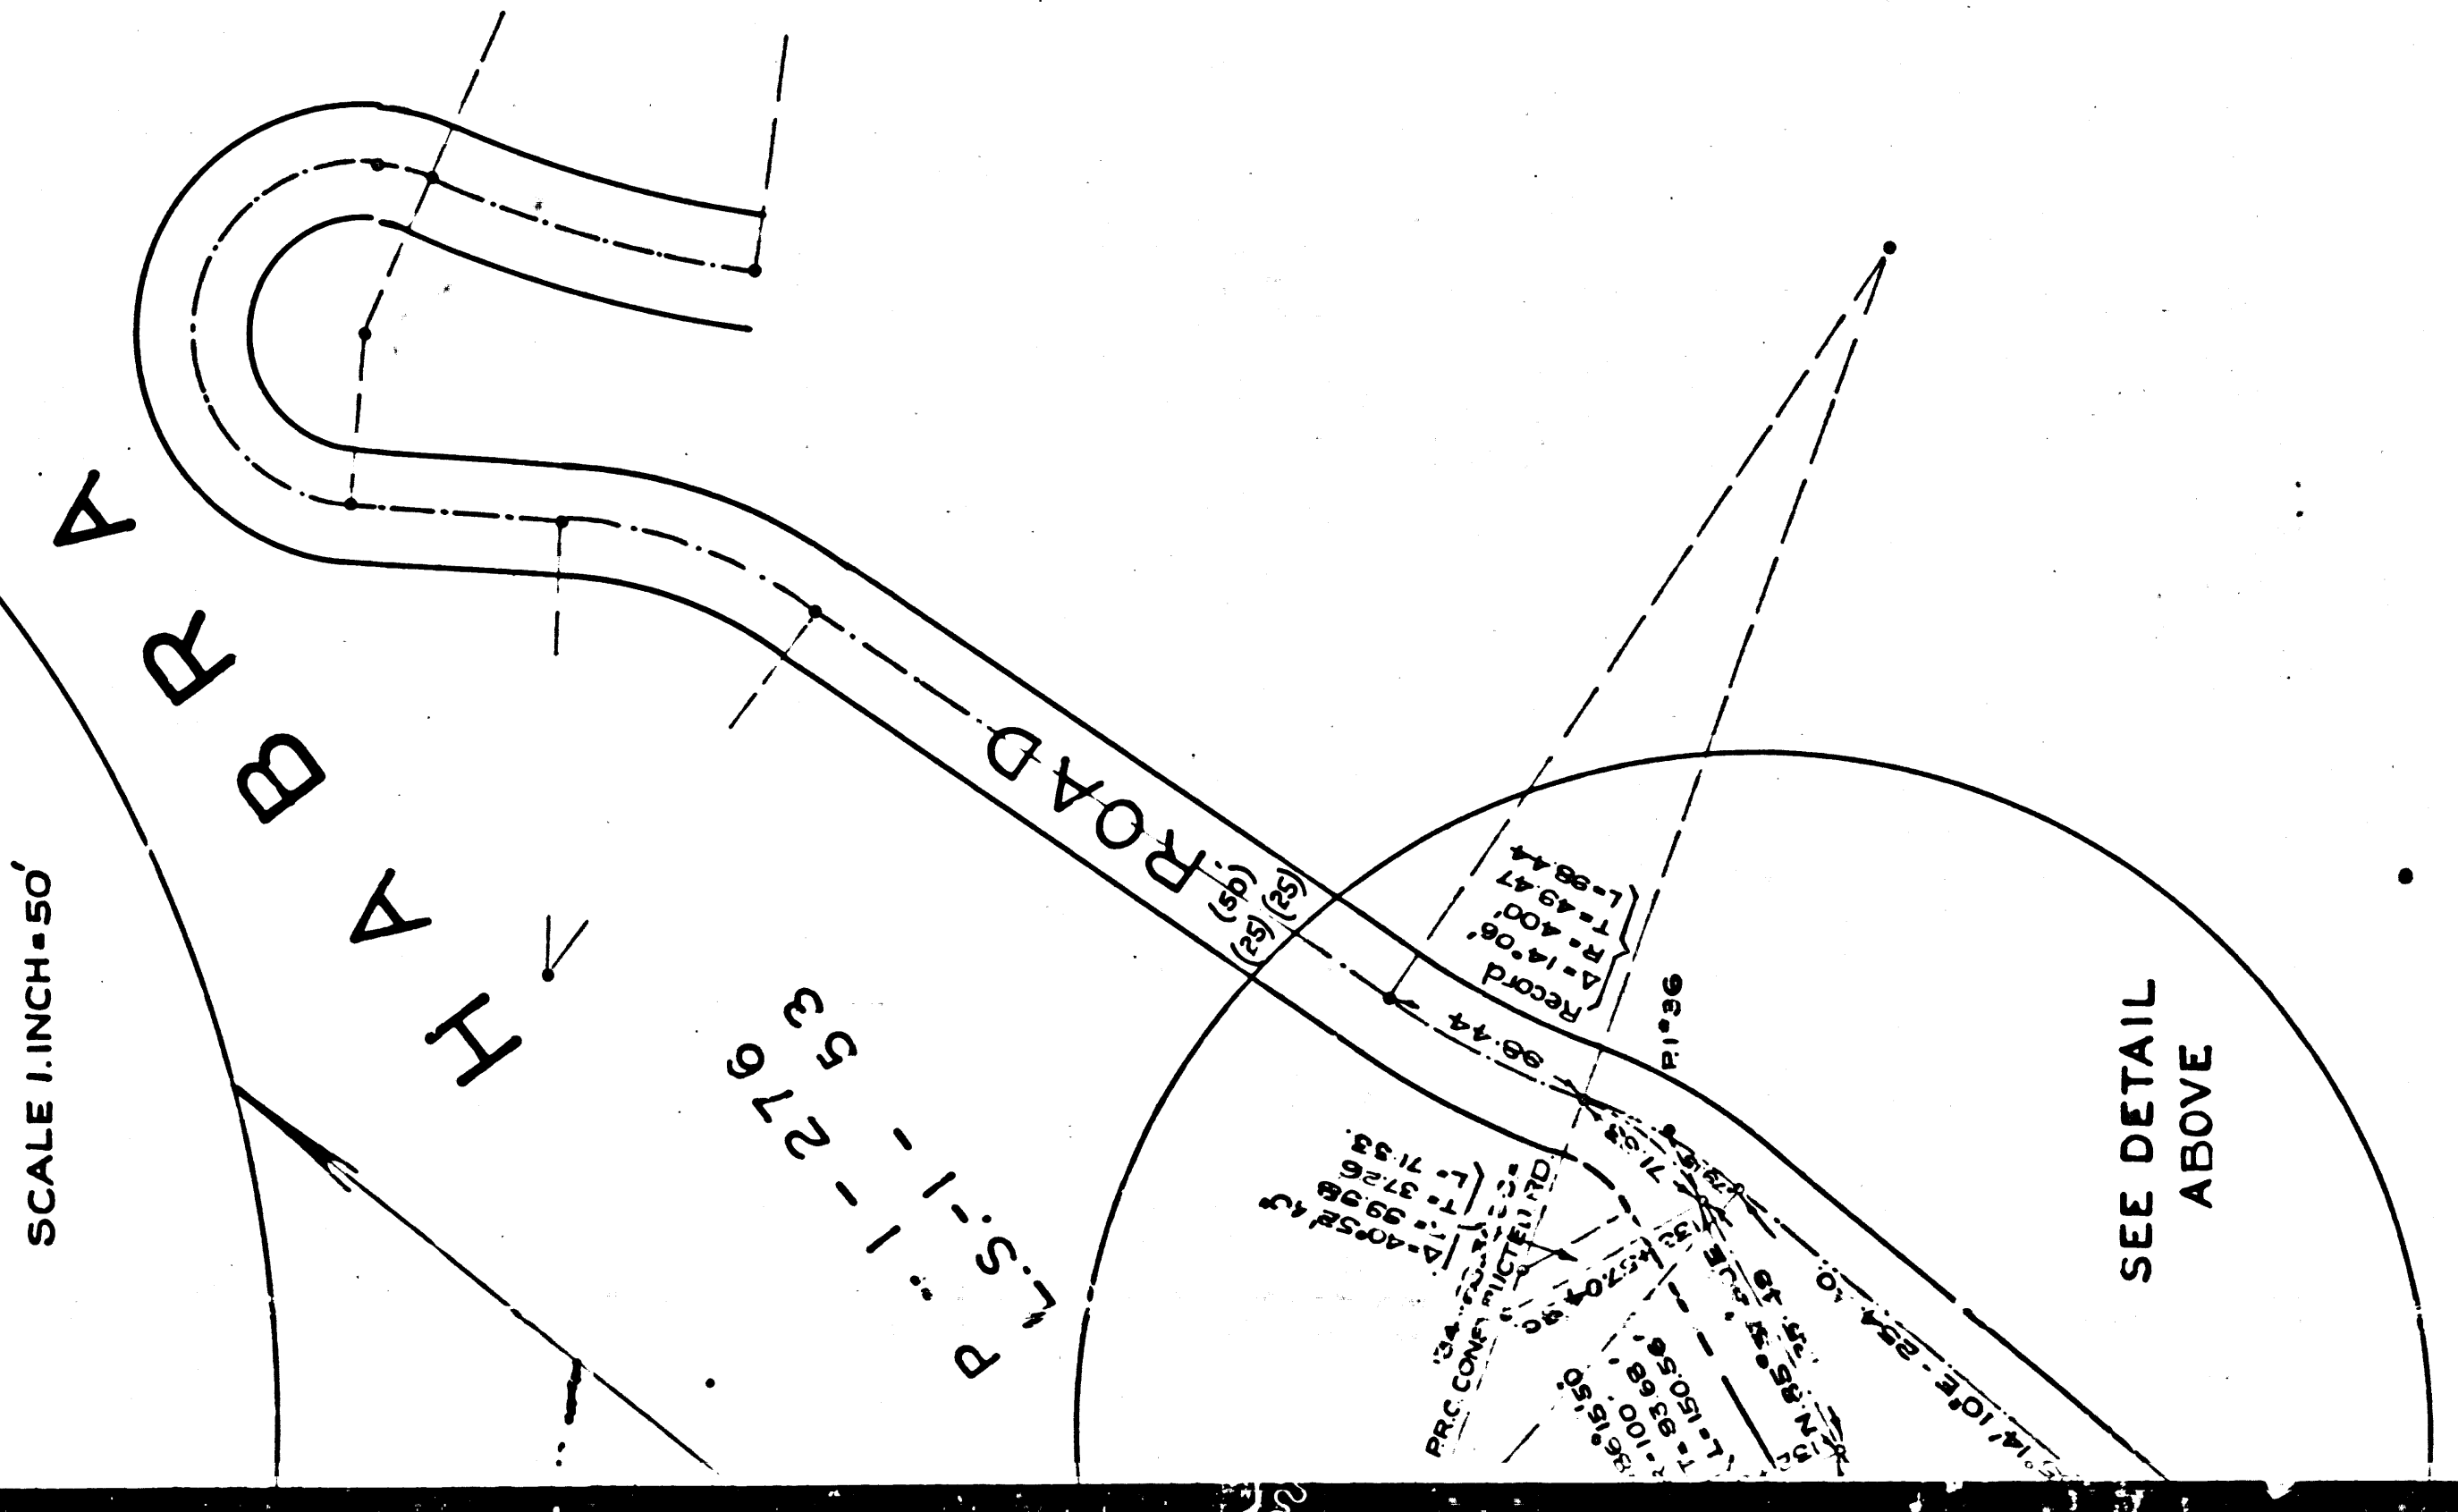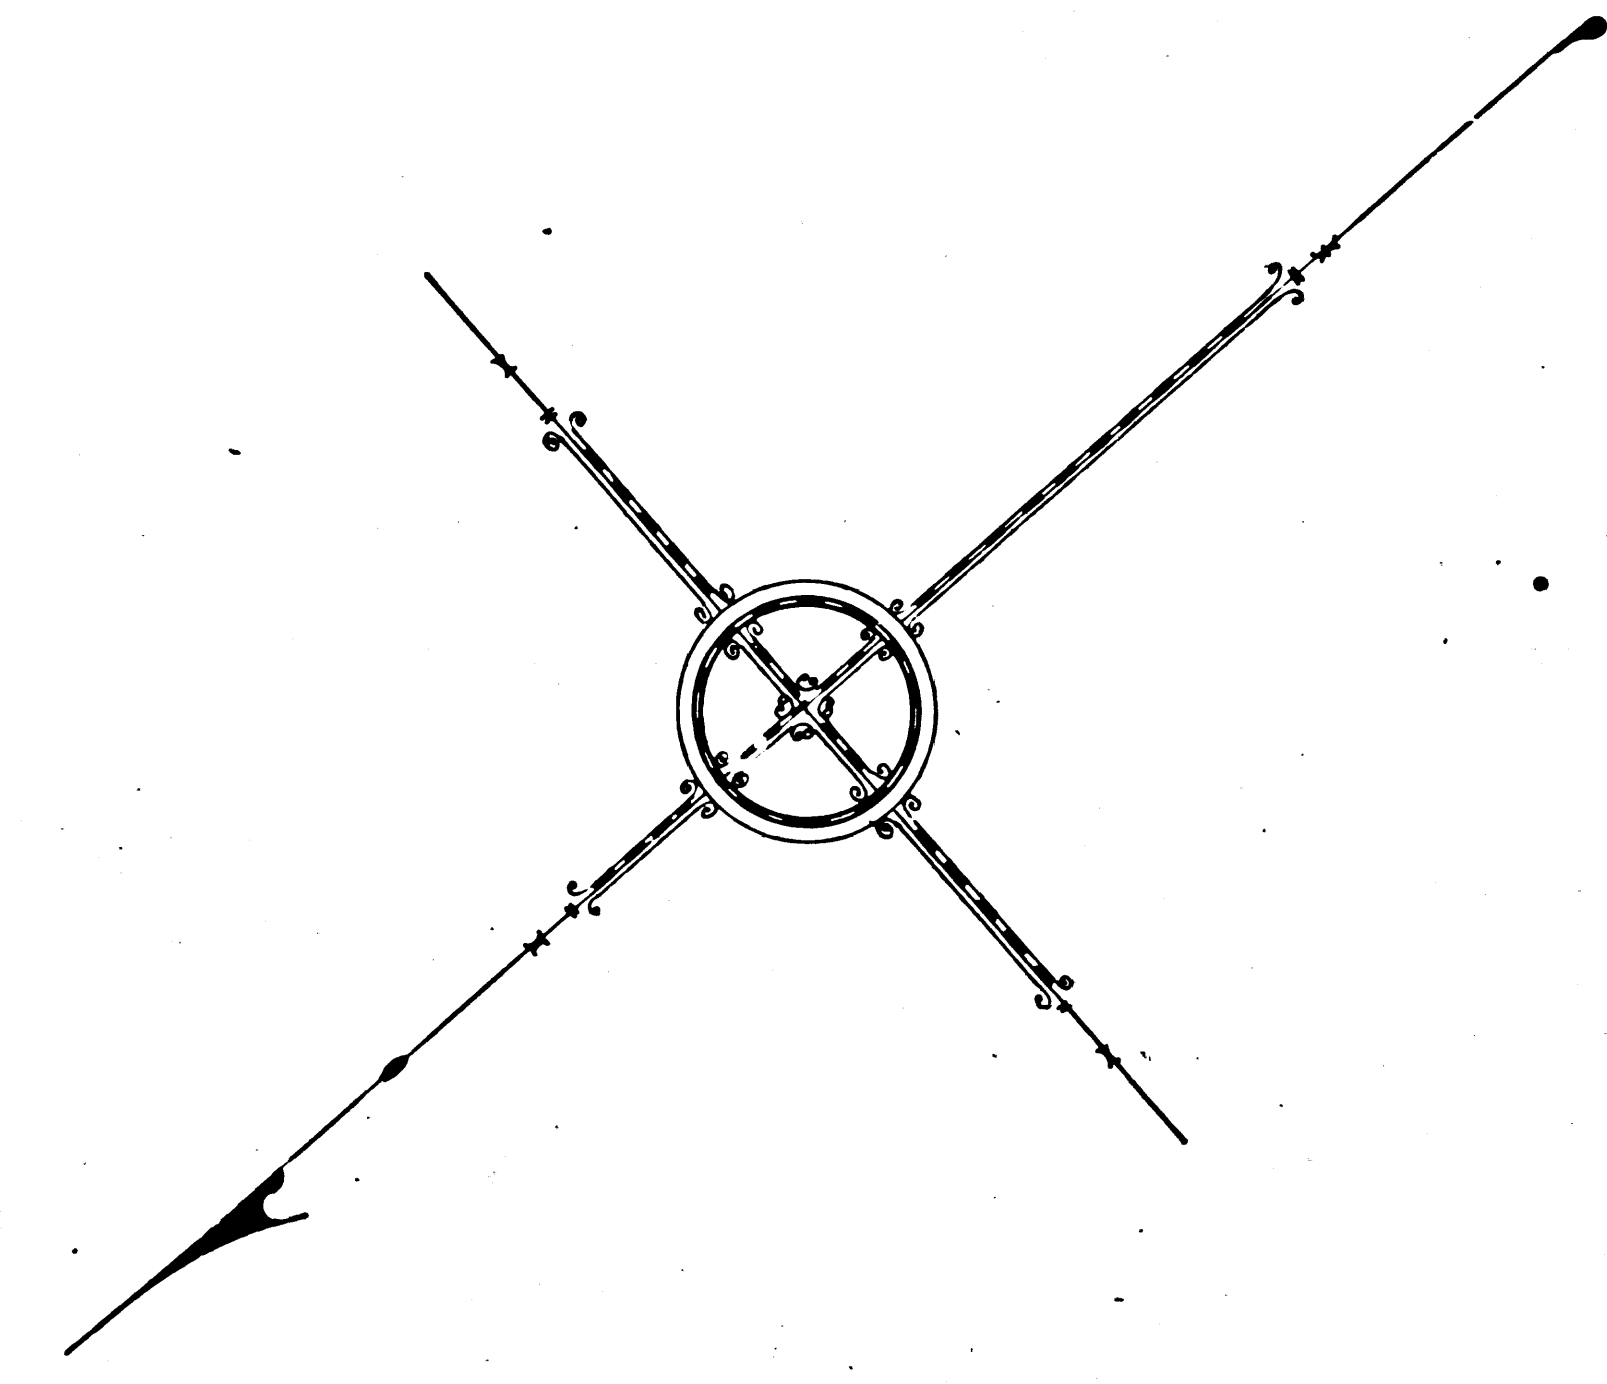

SEE DETAIL
ABOVE


MAP OF
PROPOSED EXTENSION OF
~~SIXTH~~ SIXTH STREET
FROM
CATALINA AVENUE - EAST WHITTIER
TO
WEST ROAD - LA HABRA HEIGHTS

COUNTY SURVEYORS MAP N°8832
SCALE 1 INCH = 100 FT
J. E. ROCKHOLD COUNTY SURVEYOR

SURVEYED SEPT. 1926

SURVEYED UNDER INSTRUCTIONS OF THE BOARD
OF SUPERVISORS PER ORDER DATED
BEARINGS ARE BASED ON THE BEARING OF SIXTH
STREET WHITTIER AS SHOWN ON MAP OF THE
SUBDIVISION OF EAST WHITTIER RANCHO MR 43-15
FB 76-42-65.

FIELD WORK BY E. T. MANNING
OFFICE WORK BY R. M. HIGGINS
CHECKED BY K. R. PHILIPSON.

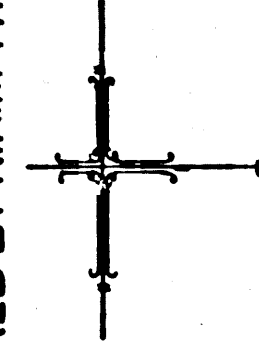

Sht. 34
" 37

CS	8832
A5	OF A5

