


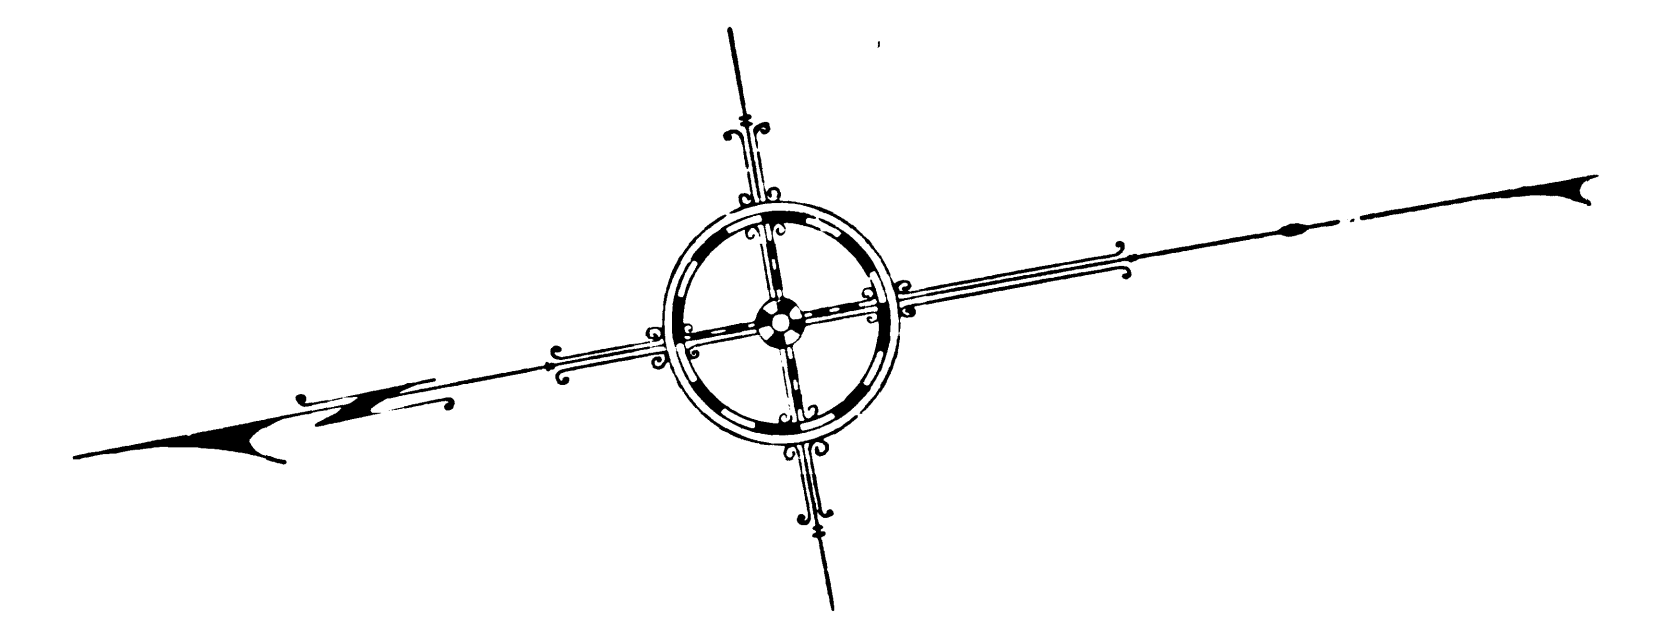

MAP OF
LAS VIRGENES ROAD
FROM
VENTURA BOULEVARD
TO
SOUTH LINE SEC. 7 T. 1 S. R. 17 W. S.B.M.

COUNTY SURVEYORS MAP NO 8841.
SHEET NO 1 OF 5 SHEETS
SCALE - 1 INCH = 50 FT.


J. E. ROCKHOLD - COUNTY SURVEYOR
SURVEYED MARCH, APRIL AND AUGUST, 1926.
SURVEYED UNDER INSTRUCTIONS OF THE
BOARD OF SUPERVISORS PER ORDER DATED
JANUARY 5, 1926.
BEARINGS ARE BASED ON THE BEARING OF
MULHOLLAND HIGHWAY PER C.S. 8824 SHT. 4.

FB. 123 : 1-99.


FIELD WORK BY... E.T. MANKEY
W.M. HOLMES
OFFICE WORK BY... R.W. ANDERSON
S. DETZER
CHECKED BY... R.S. BRUMMETT
D.M. FINLEY



CS	8	8	4	1	SHT.	1
A 5 OF A 5						

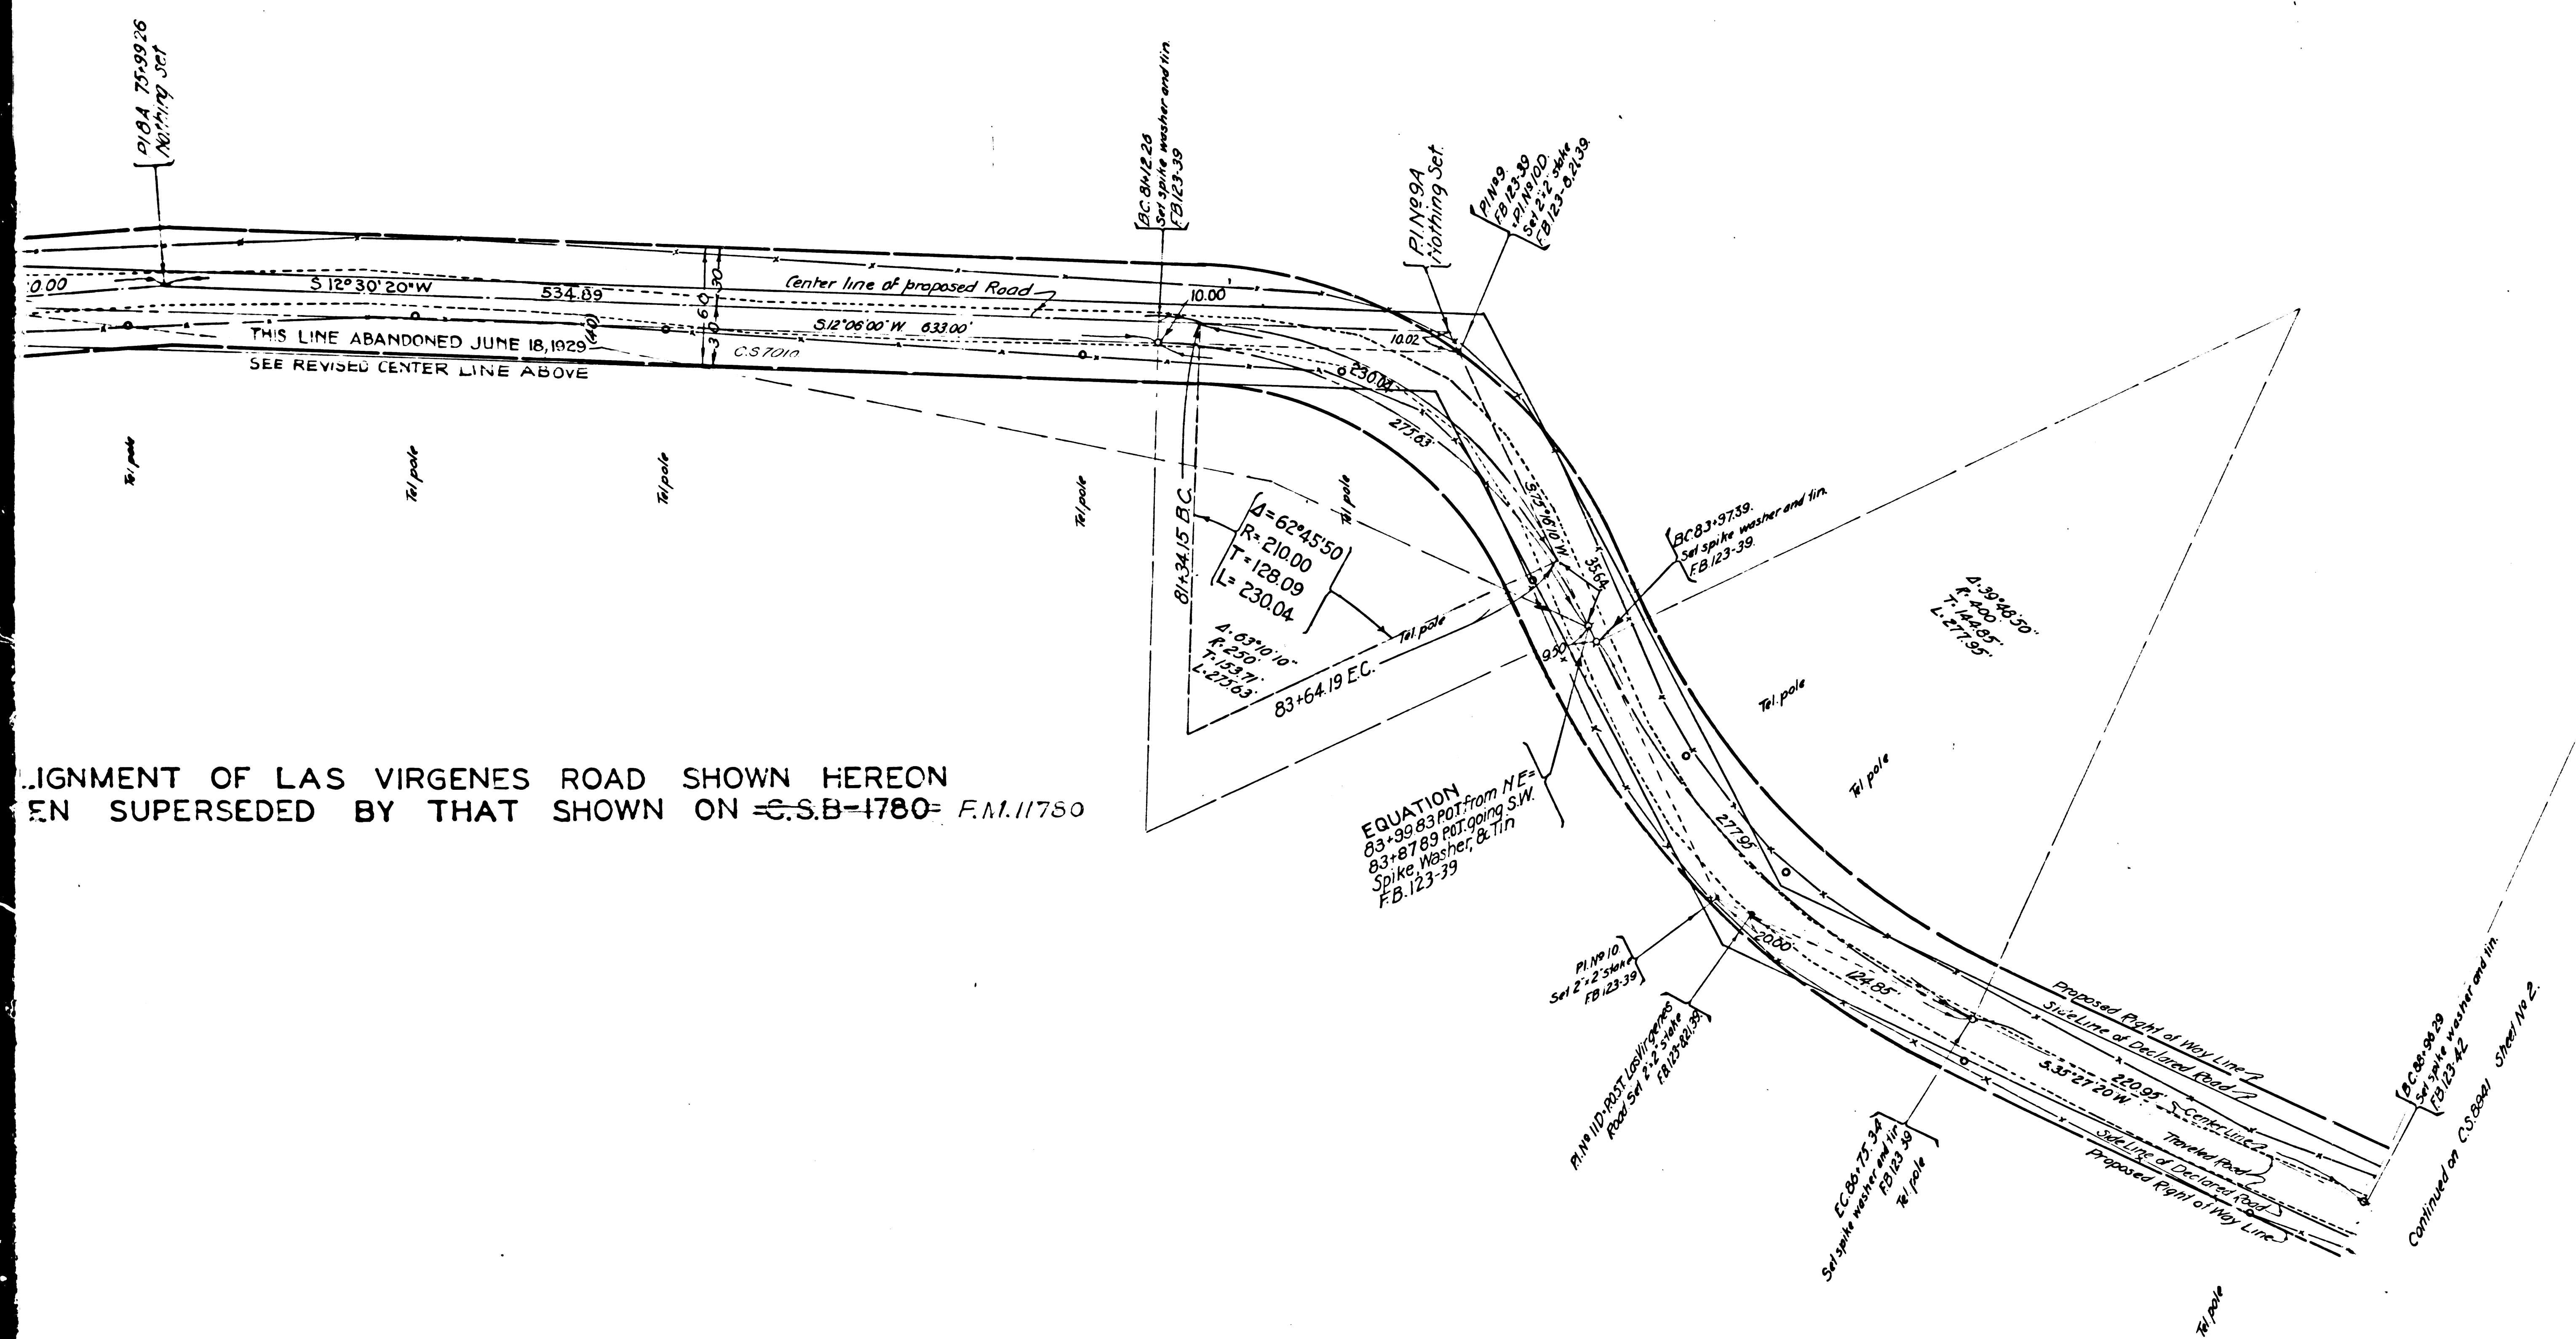

ALIGNMENT OF LAS VIRGENES ROAD SHOWN HEREON
HAS BEEN SUPERSEDED BY THAT SHOWN ON C.S.B-4780 F.M. 11750

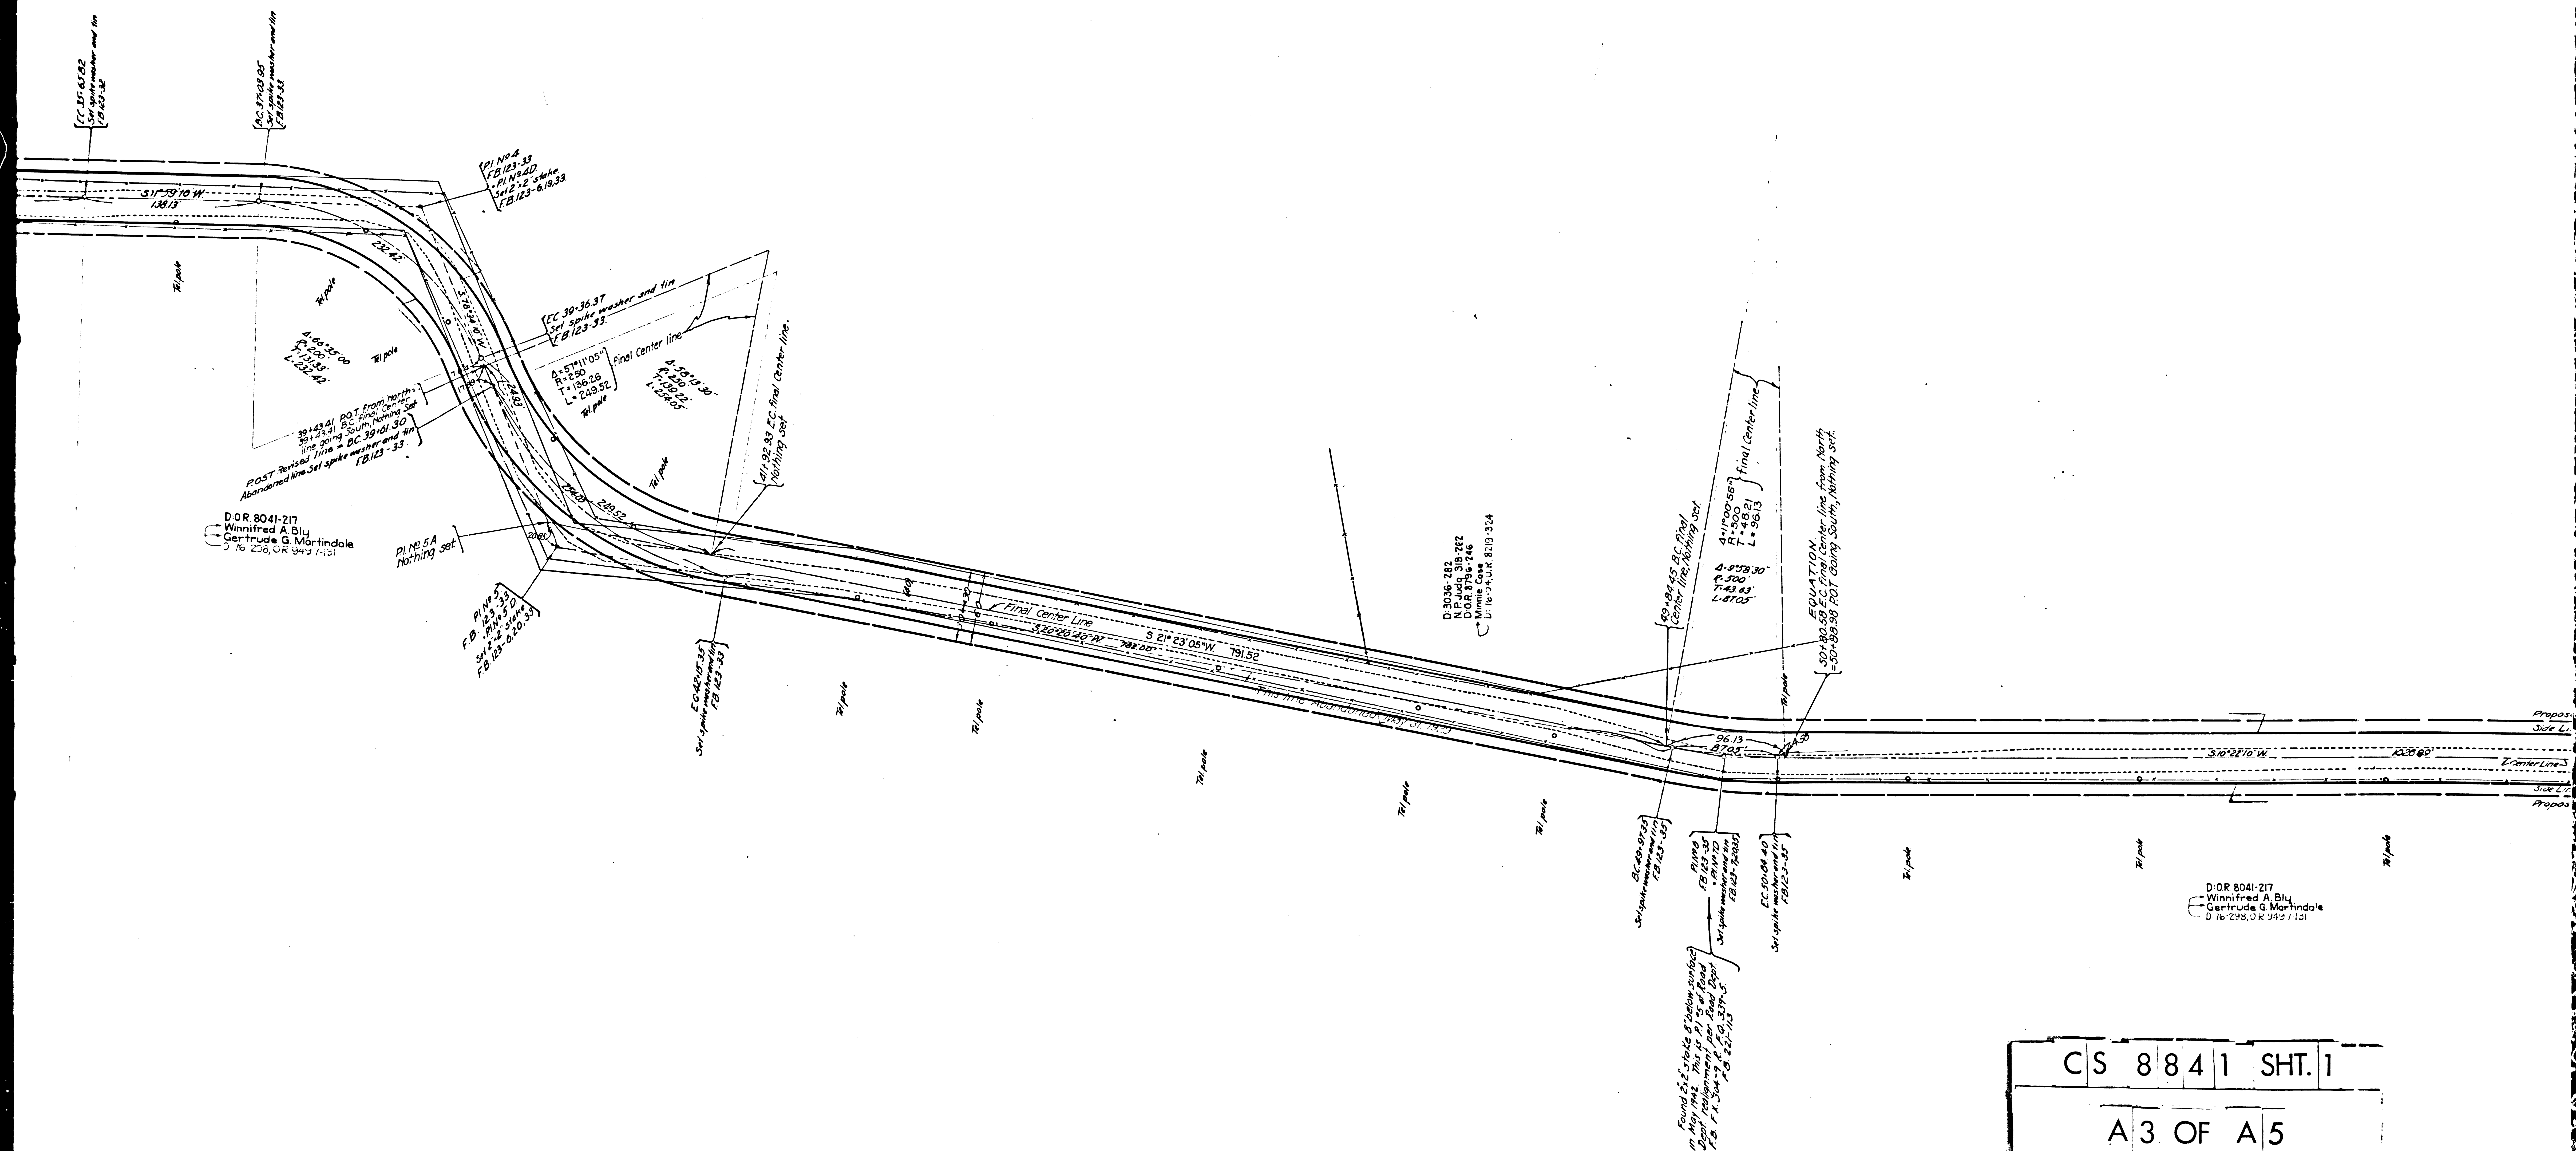

C	S	8	8	4	1	SHT.	1
---	---	---	---	---	---	------	---

A 3 OF A 5

