



CONTINUED FROM
C.S. No 8842 SHEET No 5

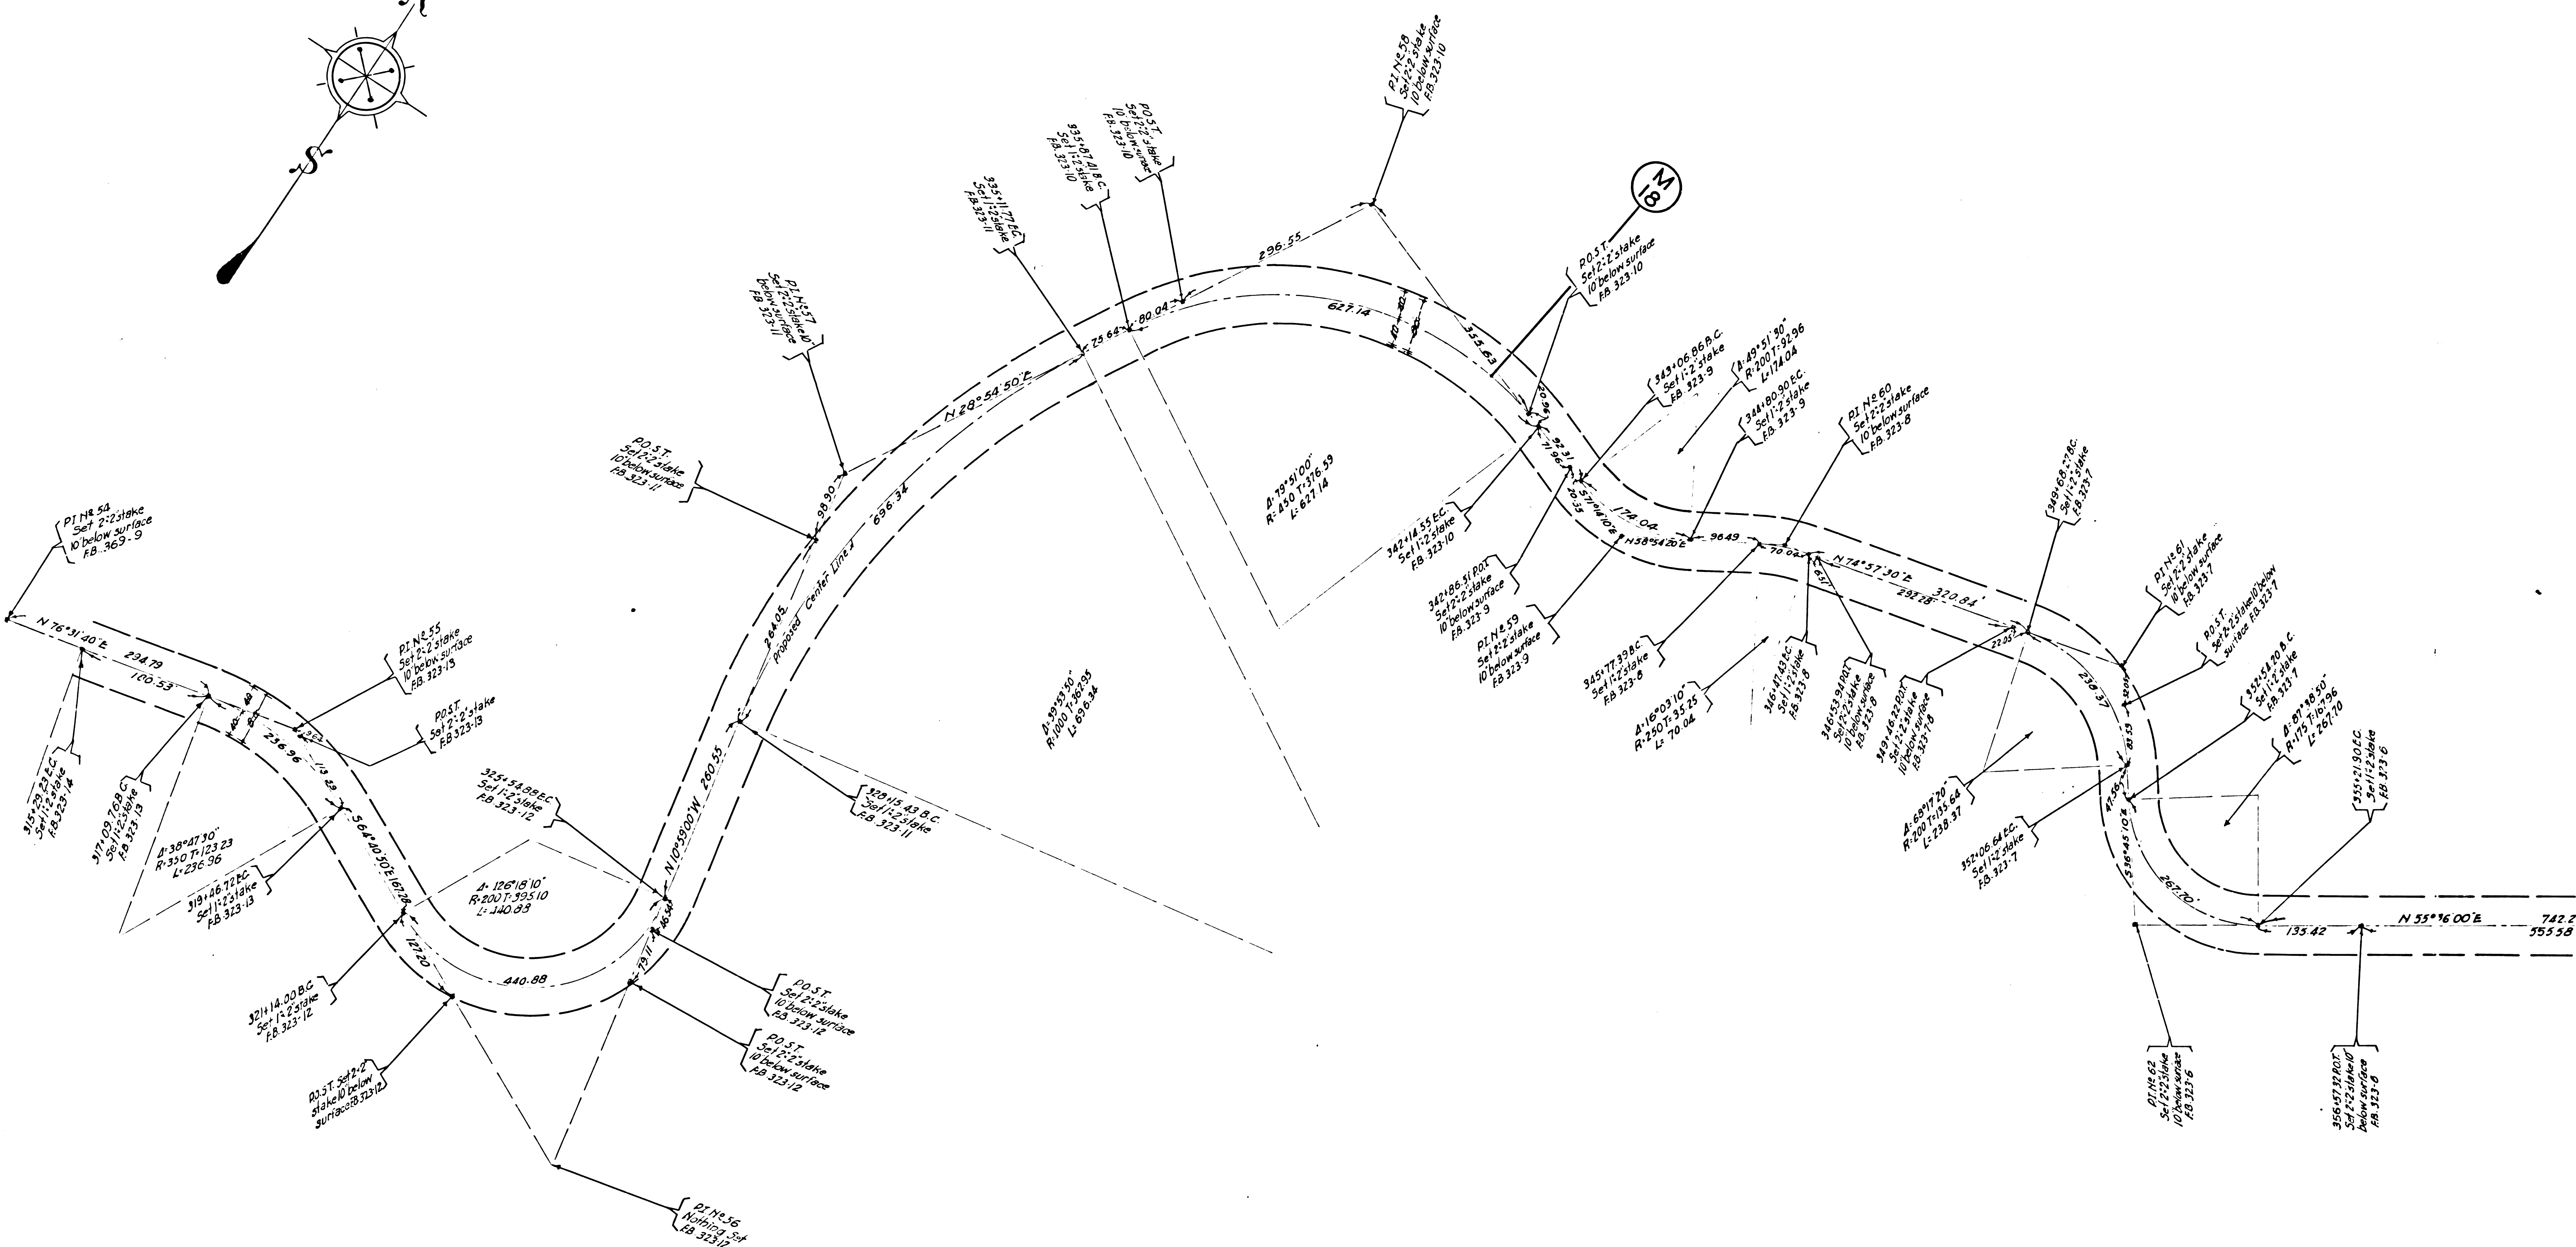

THIS SECONDARY REMOVED FROM MASTER PLAN BY AMENDMENT NO. 534


APPROVED DEC. 16, 1965

CS	884	2	SHT.	6
A1 OF A5				

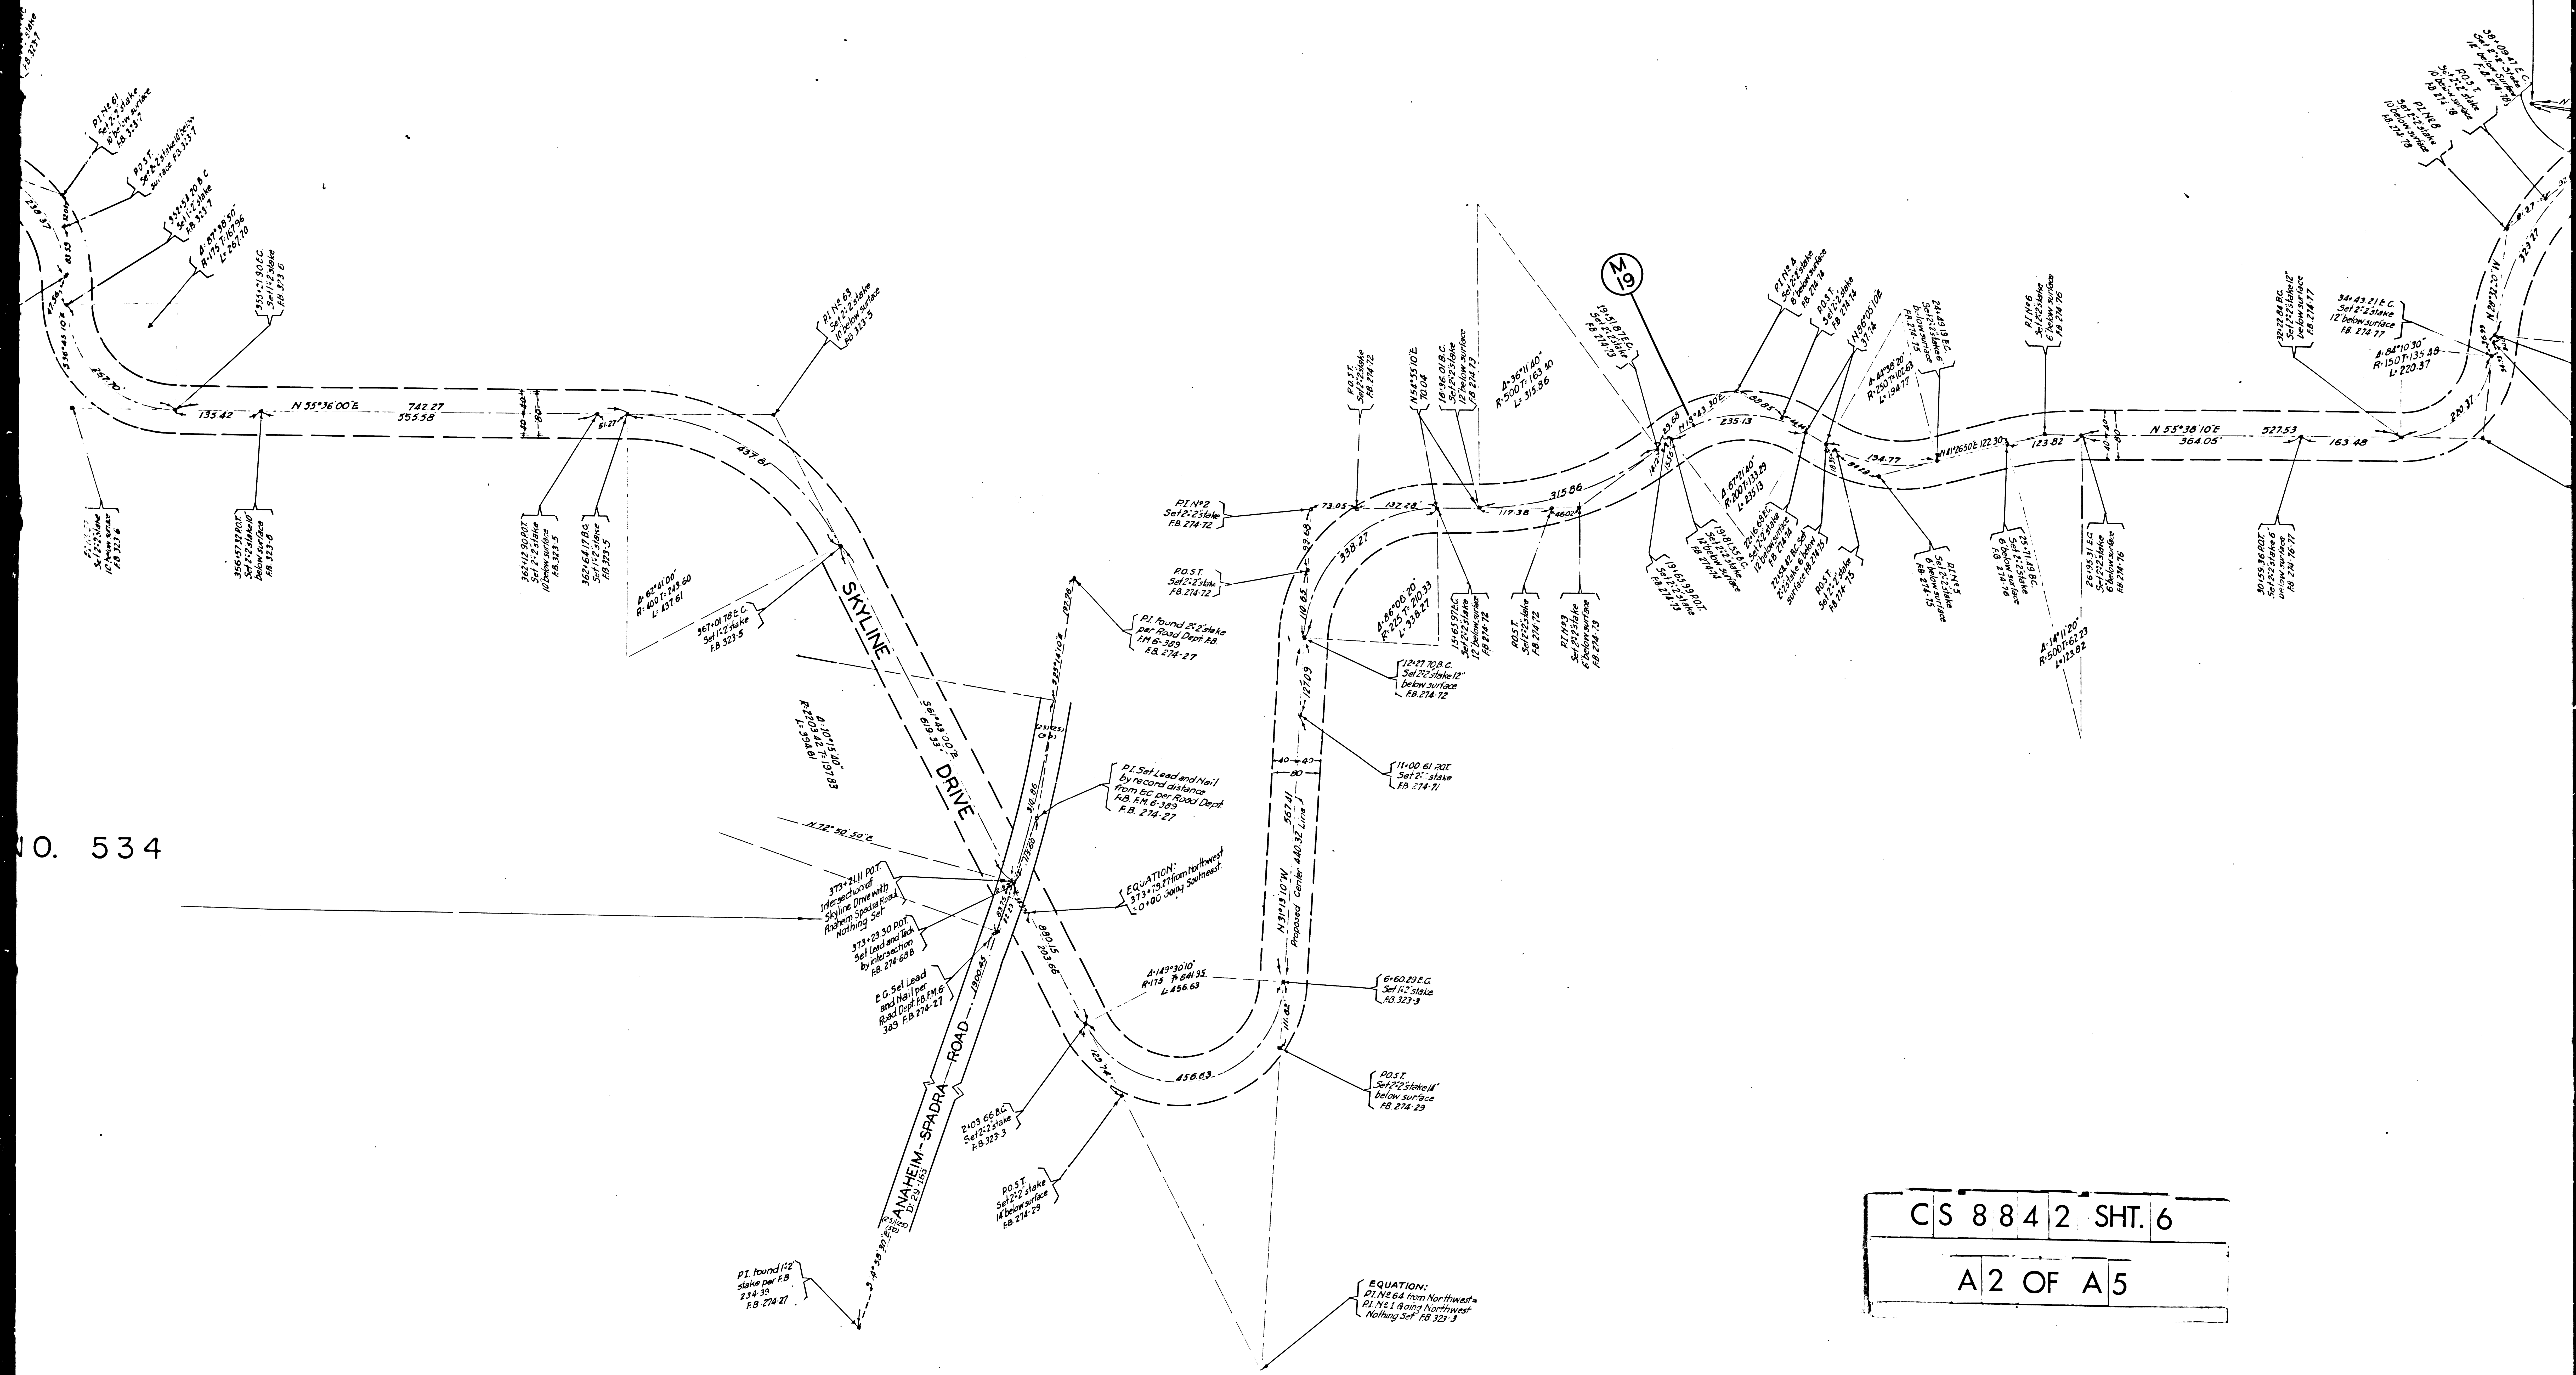

NO. 534

CS	8	8	4	2	SHT.	6
A	2	OF	A	5		

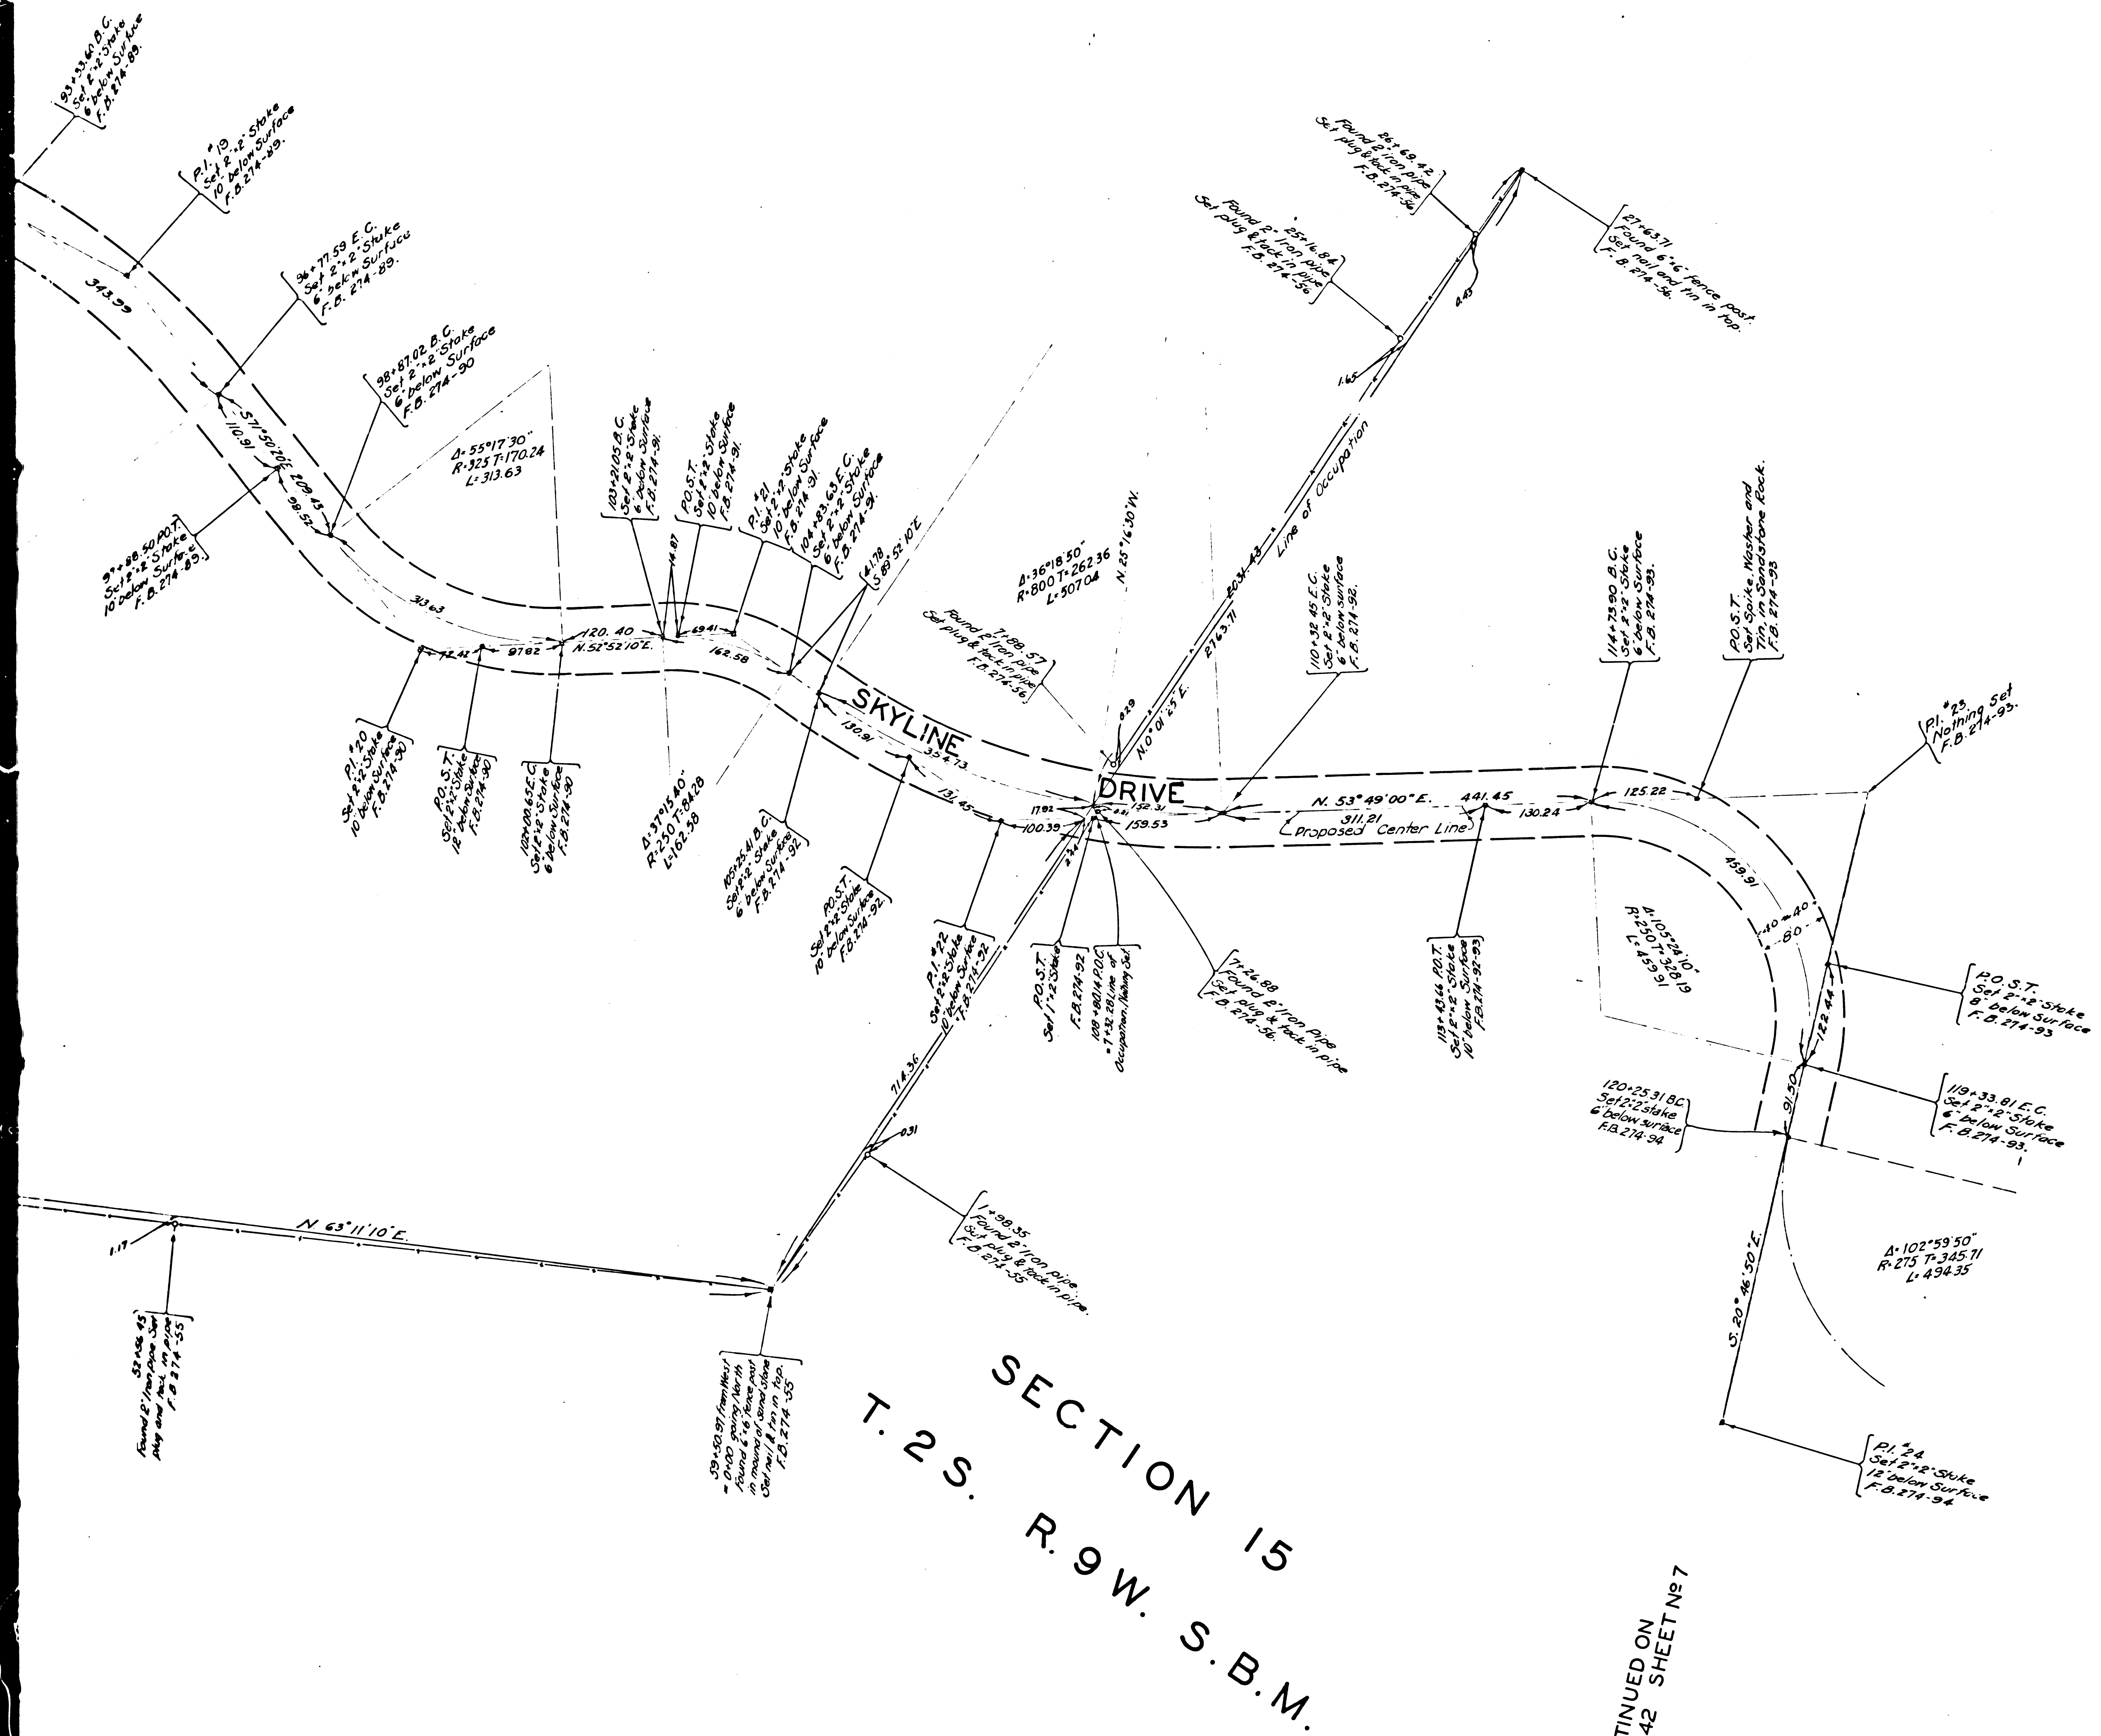

CONTINUED ON
C.S. NS 8842 SHEET No 7

MAP OF SKYLINE DRIVE FROM BEVERLY BOULEVARD-WHITTIER TO GRAND AVENUE-POMONA

COUNTY SURVEYORS MAP No 8842

SHEET No 6 OF 8 SHEETS
SCALE - 1 INCH = 100 FT.

WORK ORDER No 704

J. E. ROCKHOLD - COUNTY SURVEYOR
SURVEYED - JANUARY 1927 - APRIL 1929

SURVEYED UNDER INSTRUCTIONS OF THE
BOARD OF SUPERVISORS PER ORDER DATED
DECEMBER 10, 1925

BEARINGS ARE BASED ON SOLAR OBSERVATION
PER F.B. 274-16A-16C

F.B. 254-1-133 A
F.B. 274-1-126 F.B. 323-1-110
F.B. 365-1-73 F.B. 369-1-117

FIELD WORK BY - A.N. HELLSTROM
H.F. GRABER
A.E. SVENSON
C.V. CRUMLY
T.J. STEVENSON
F.D. JONES
OFFICE WORK BY - L.G. CALKINS
A.H. DREW
CHECKED BY - A.H. DREW
F.D. JONES

CS 8842 SHT. 6
A5 OF A5


FOR PROFILE SEE C.S. B-139-6
FOR CROSS SECTIONS SEE C.S. B-362-1 TO 11



CS 8842 SHT. 6
A4 OF A5

SECTION 15
T. 2 S. R. 9 W. S. B. M.

CONTINUED ON
C.S. N 8842 SHEET N 7

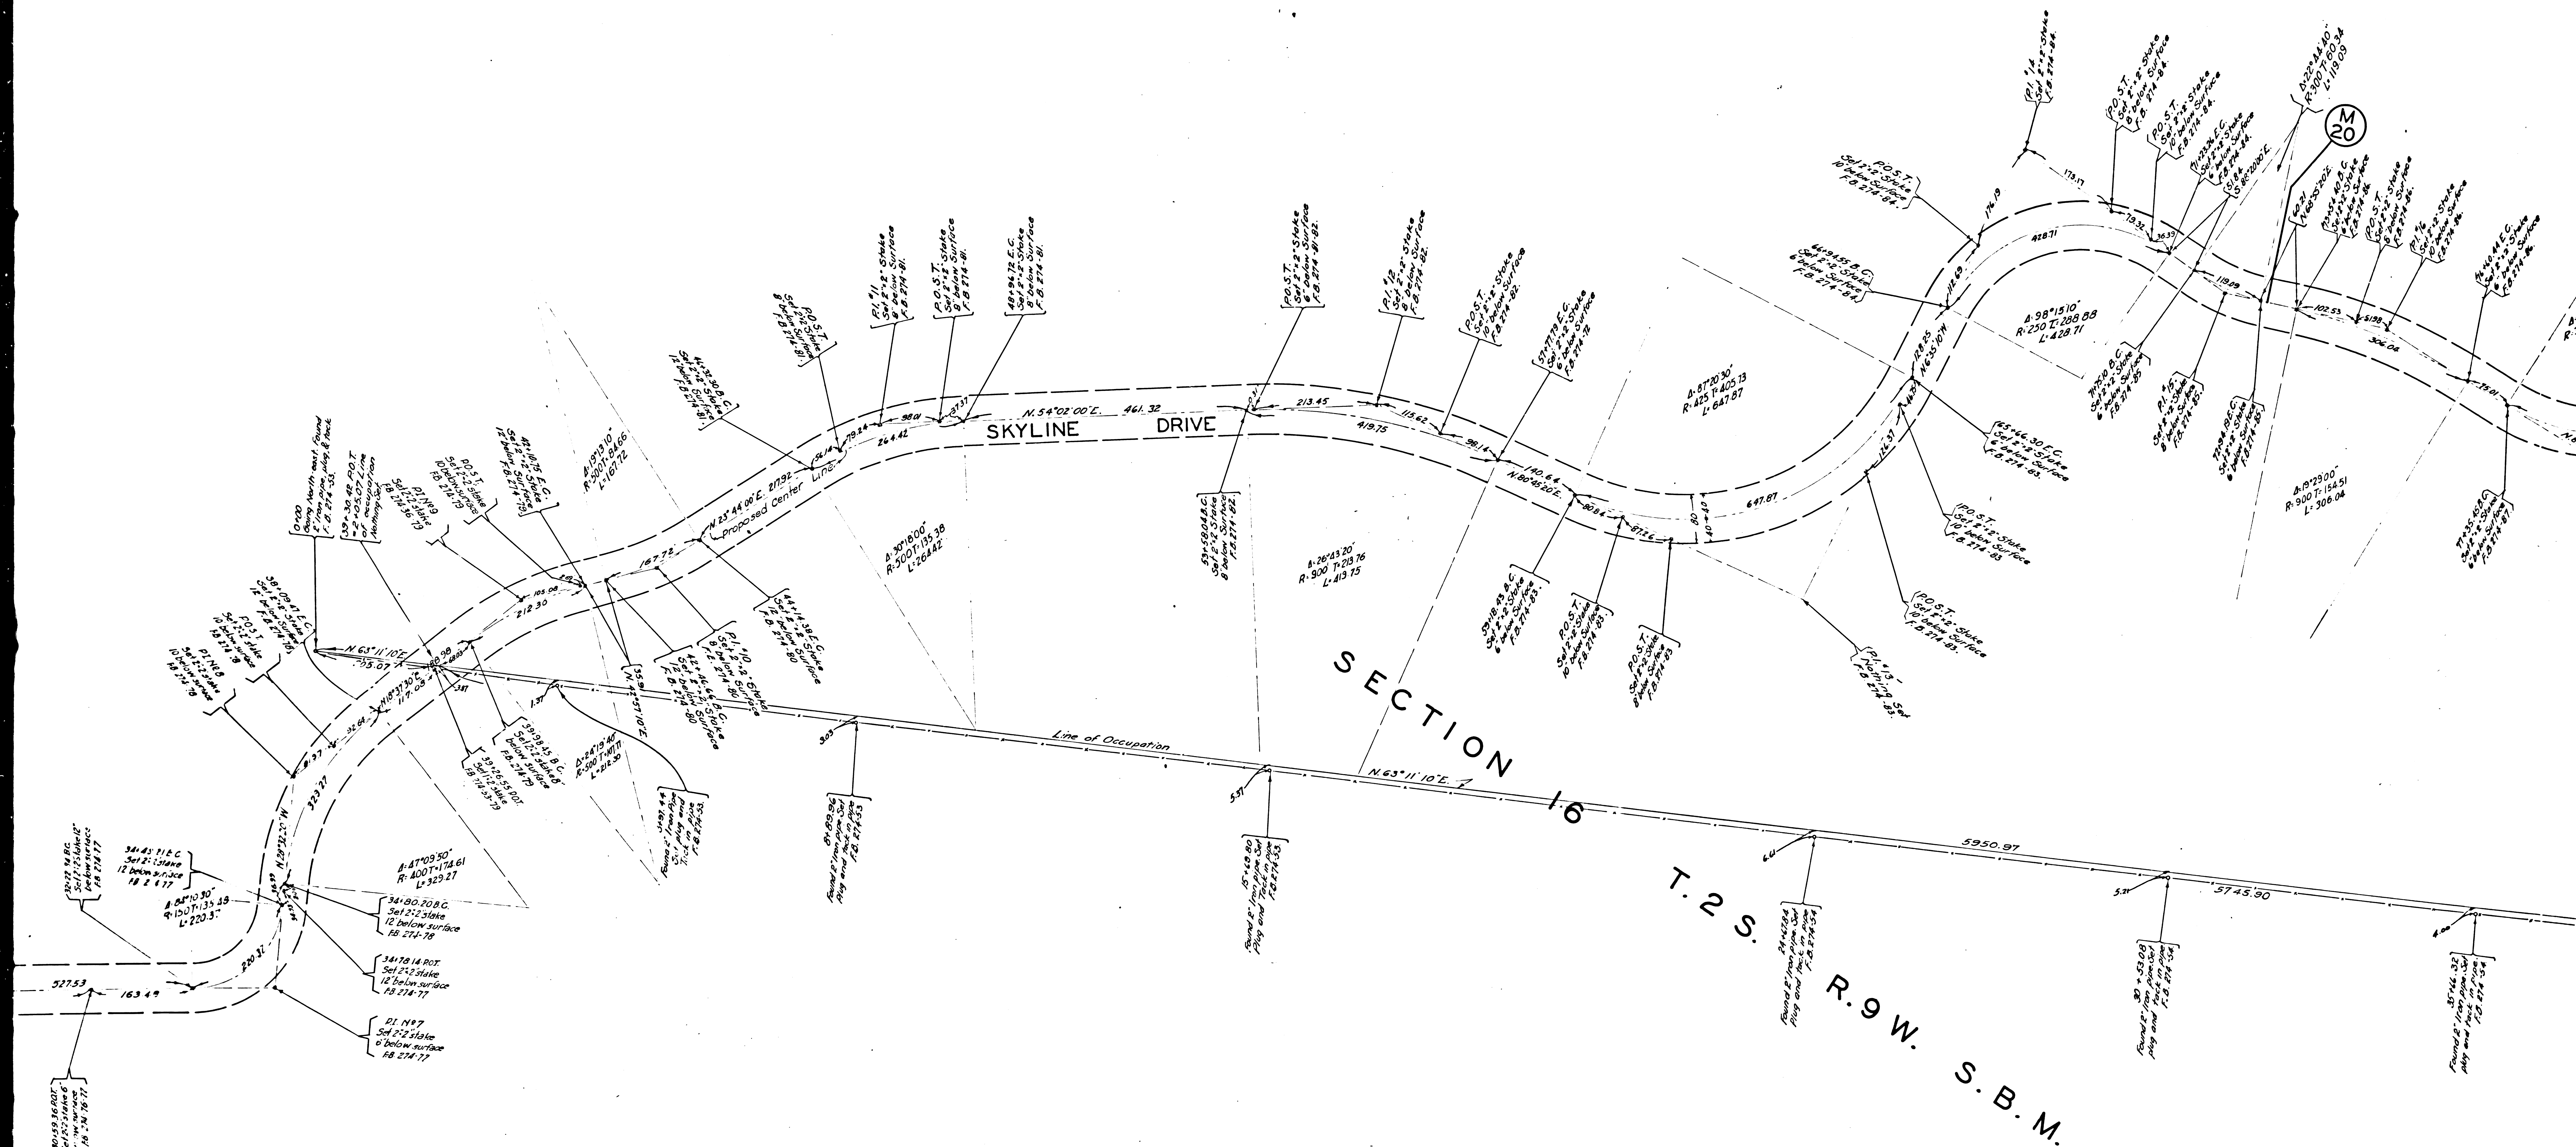

CS	8842	SHT. 6
A3 OF A5		