



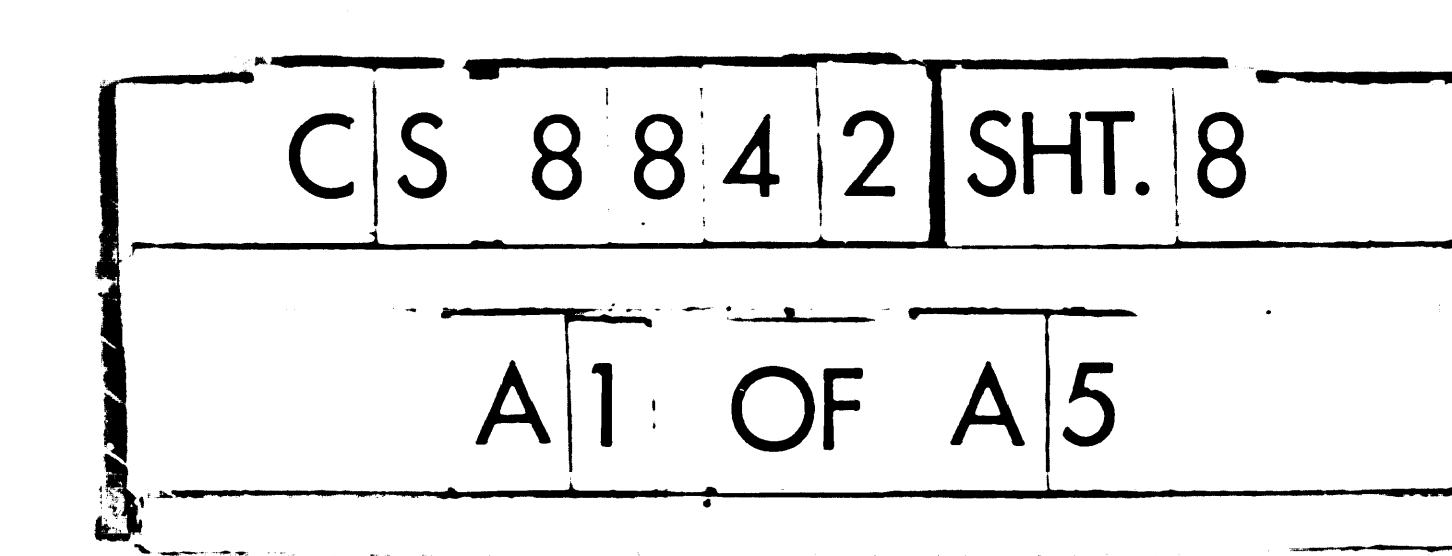


SAN JOSE
P-2-292-293


RANCHO

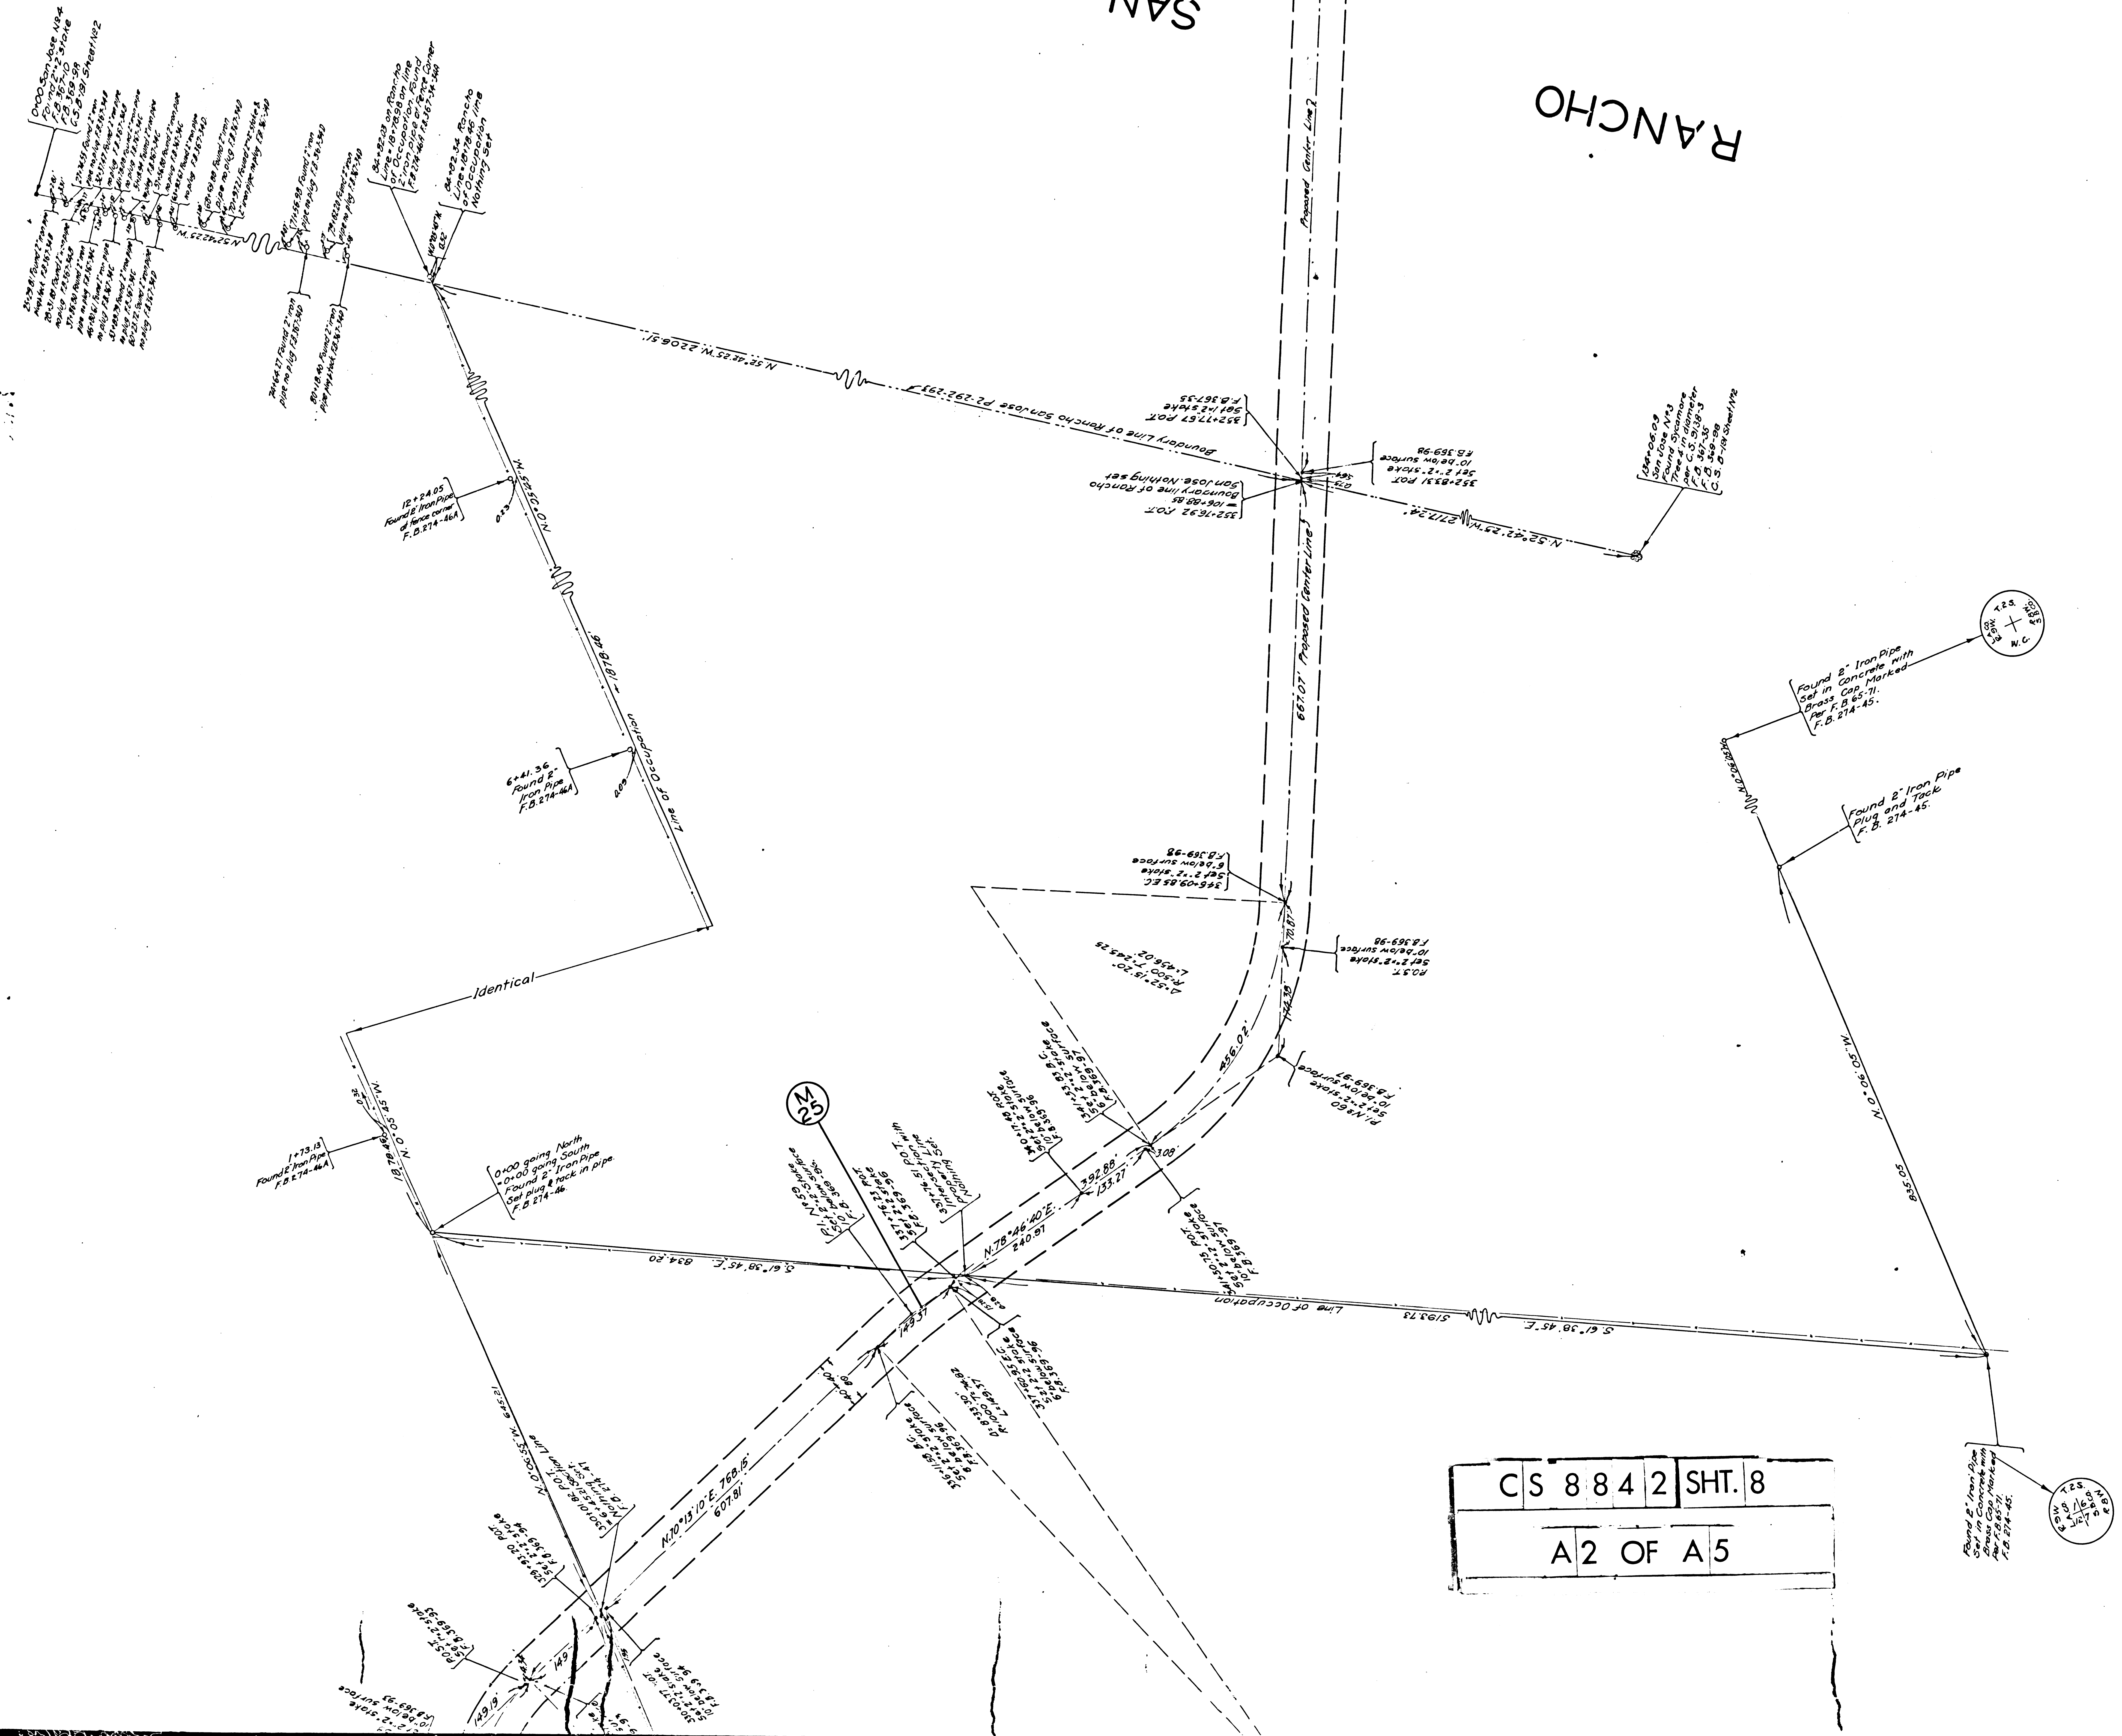

SAN JOSE

P 2-292-293

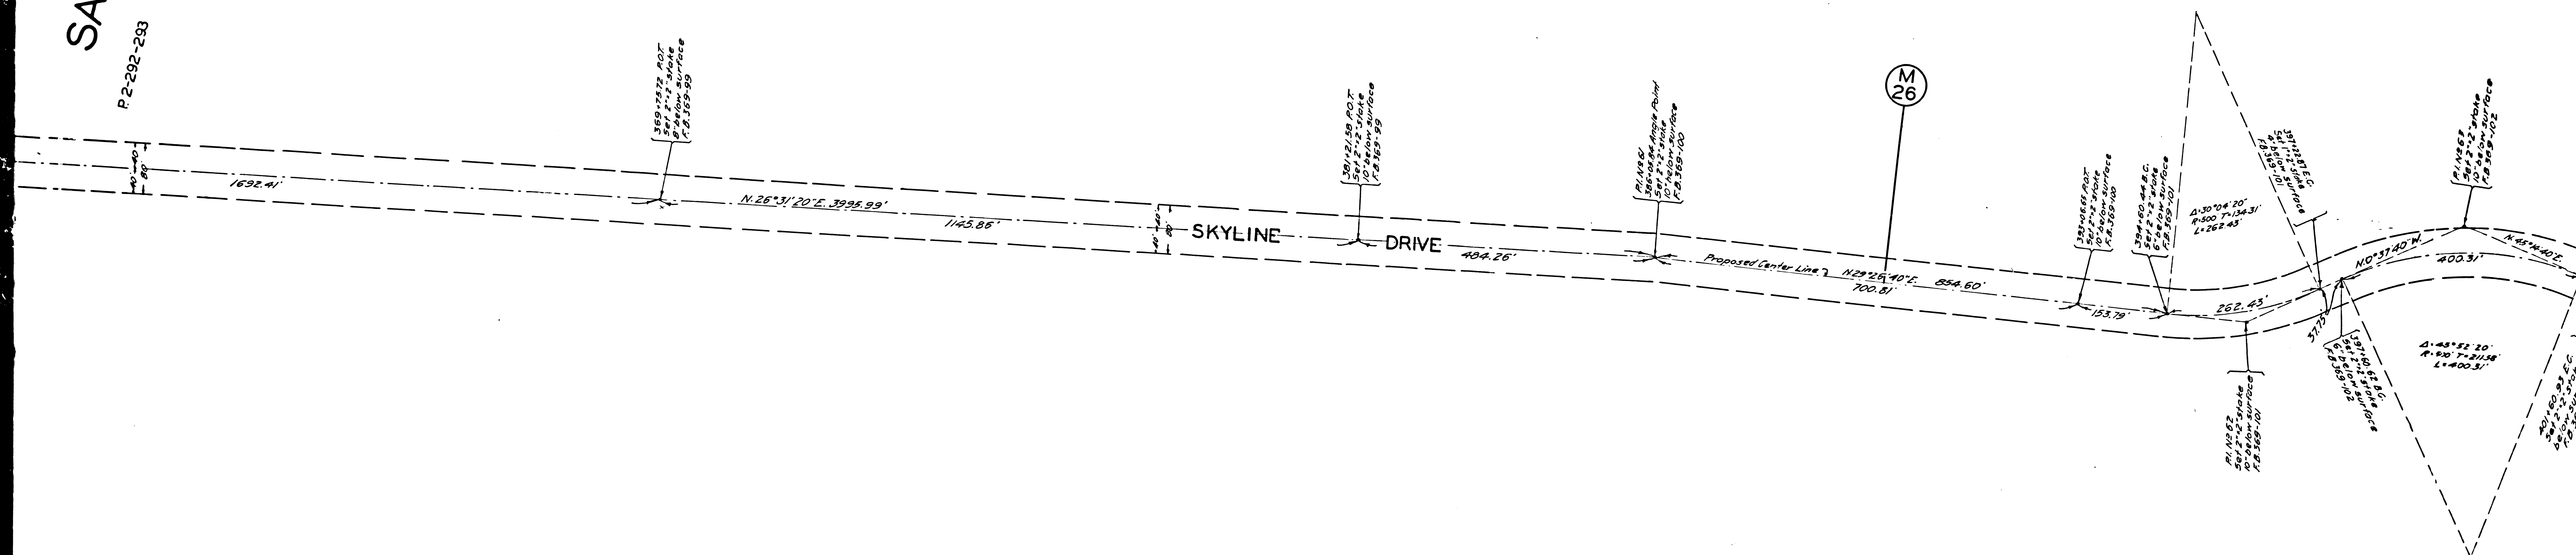

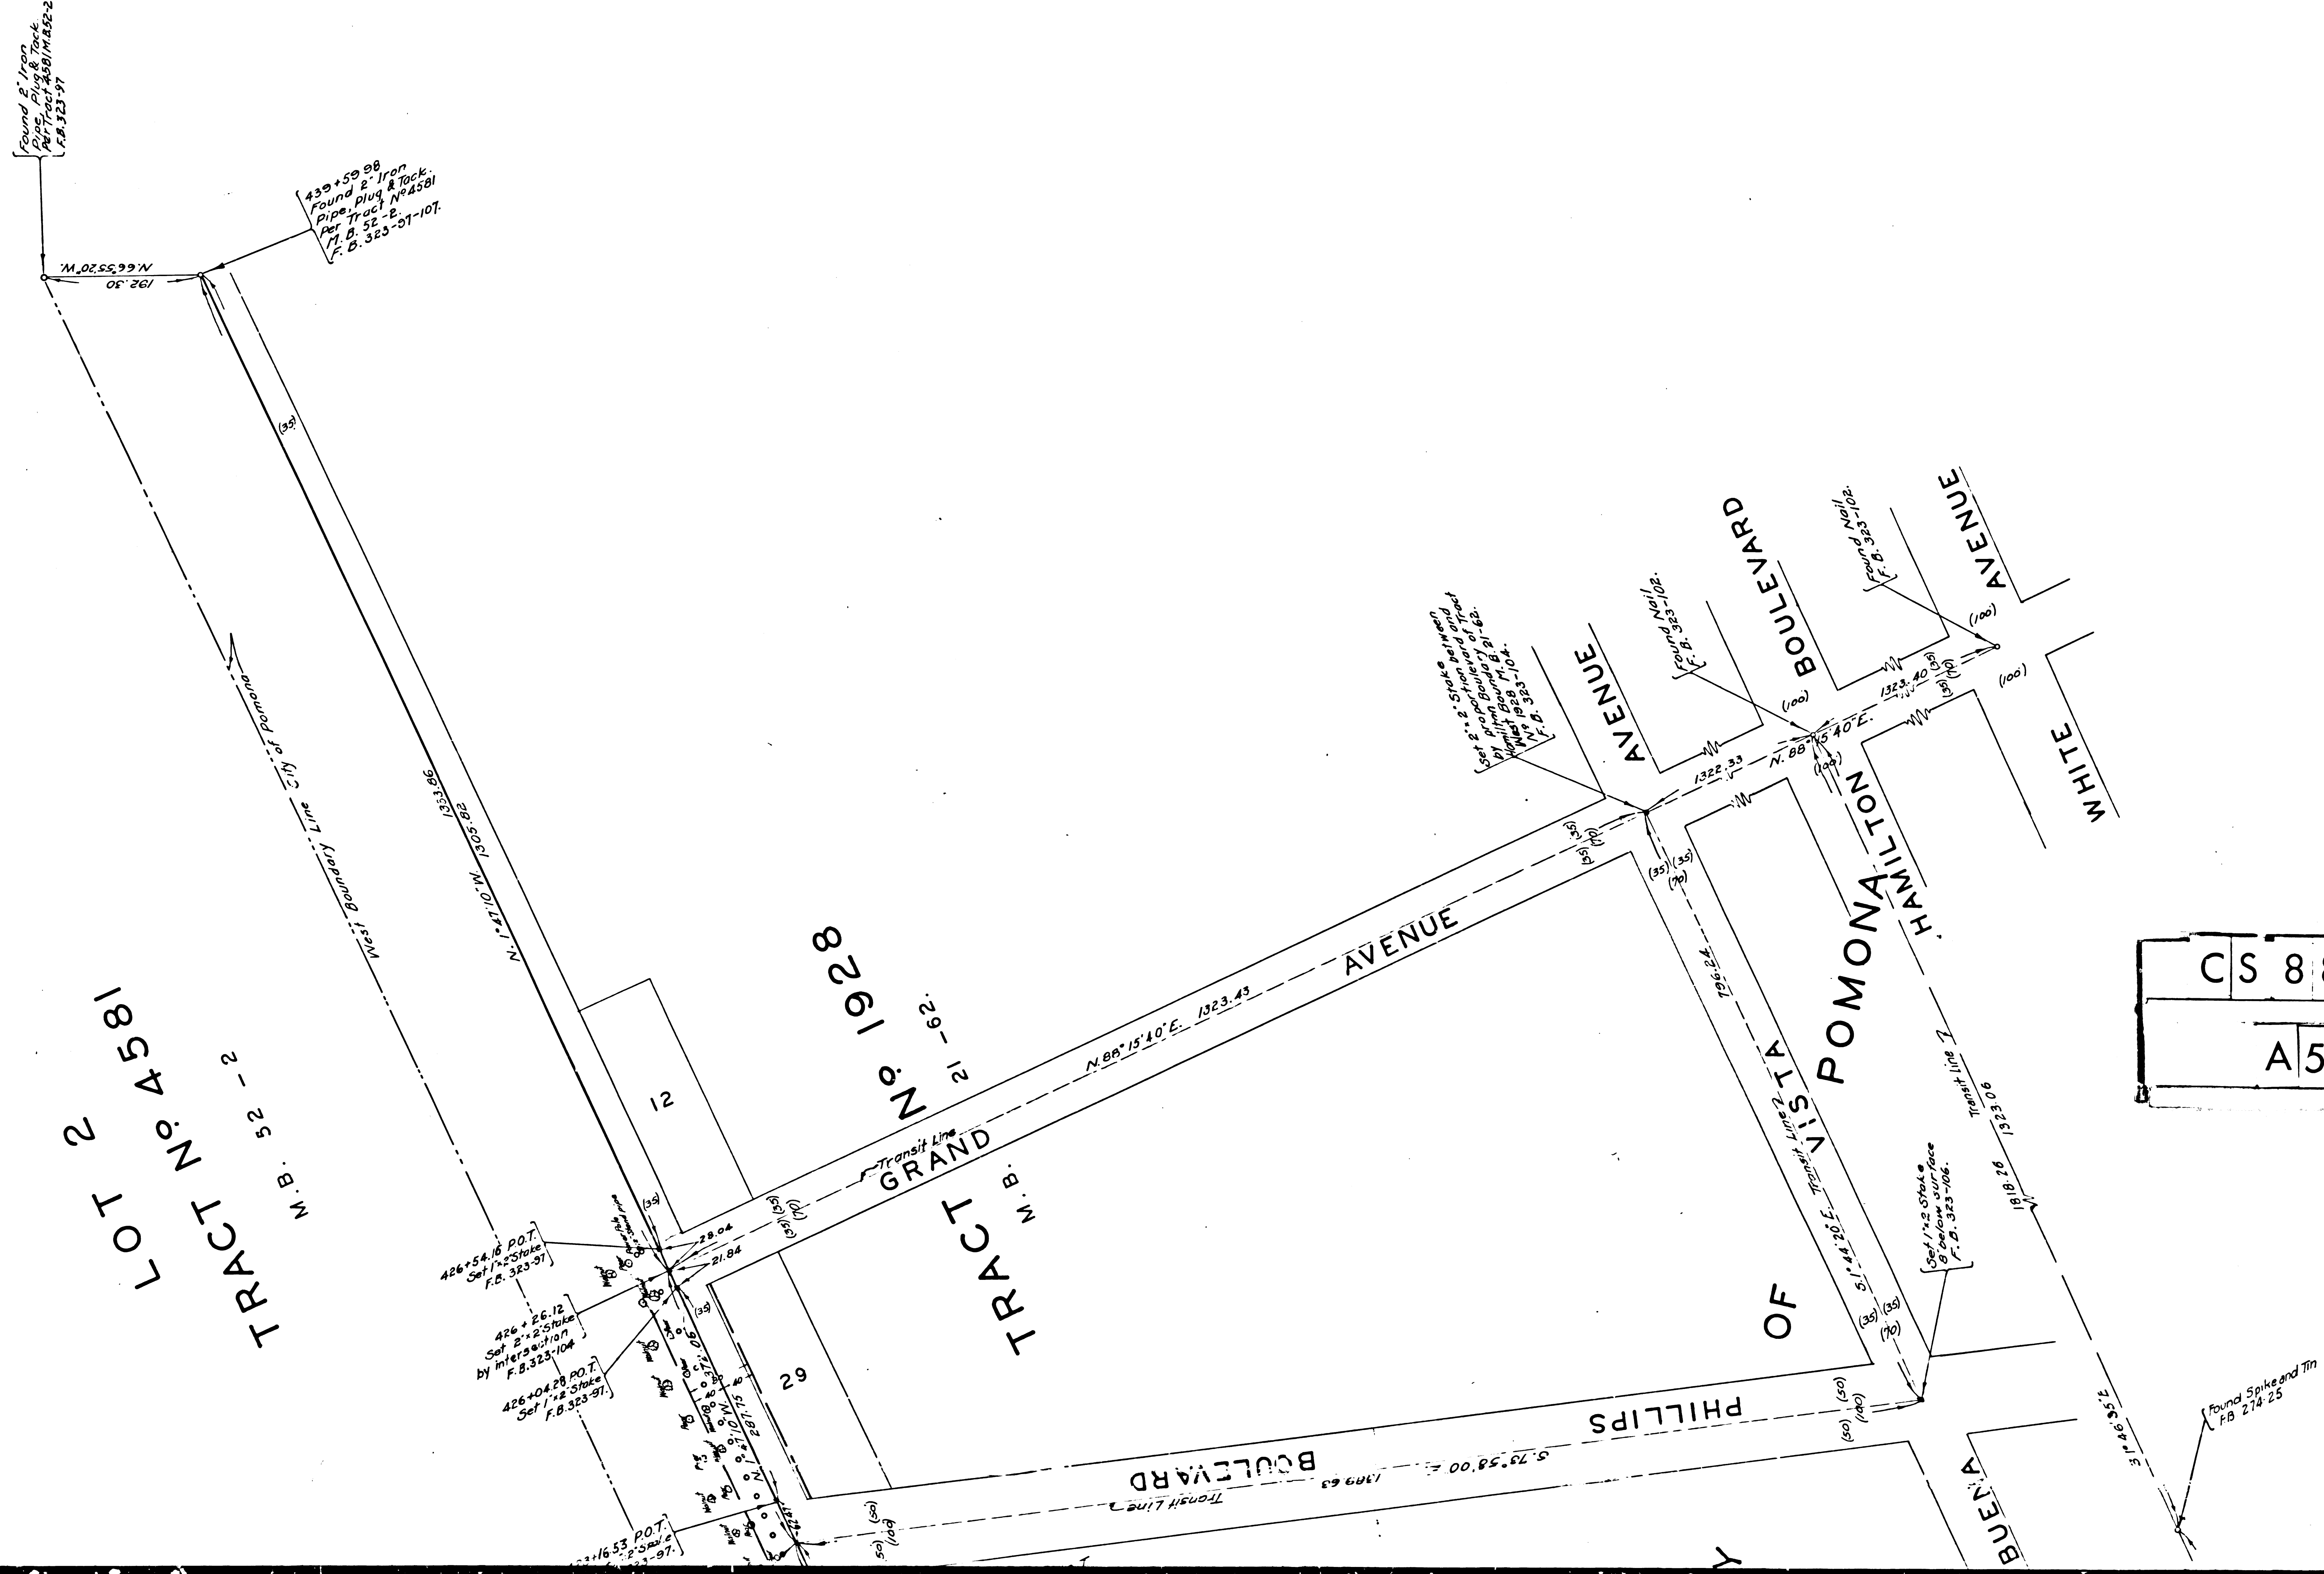

MAP OF
SKYLINE DRIVE
FROM
BEVERLY BOULEVARD-WHITTIER
TO
GRAND AVENUE-POMONA

COUNTY SURVEYORS MAP NO 8842
SHEET NO 8 OF 8 SHEETS
SCALE - 1 INCH = 100 FT.

WORK ORDER NO 704
J. ROCKHOLD - COUNTY SURVEYOR
SURVEYED - JANUARY 1927 - APRIL 1929

SURVEYED UNDER INSTRUCTIONS OF THE
BOARD OF SUPERVISORS PER ORDER DATED
DECEMBER 10, 1925
BEARINGS ARE BASED ON SOLAR OBSERVATION
PER F.B. 274-16A-16C

F.B. 254-1-133 A
F.B. 274-1-126 F.B. 323-1-110
F.B. 365-1-173 F.B. 369-1-117

FIELD WORK BY -
H.F. GRABER
A.E. EVENSON
C.V. CRUMLY
T.J. STEVENSON
OFFICE WORK BY -
F.D. JONES
L.G. CALKINS
A.H. DREW
CHECKED BY -
F.D. JONES
Sht. 39
Sht. 49

FOR PROFILE SEE C.S. B-199-8
FOR CROSS SECTIONS SEE C.S. B-364-1 TO 3

CS 8842					SHT. 8	
A5		OF		A5		