


2

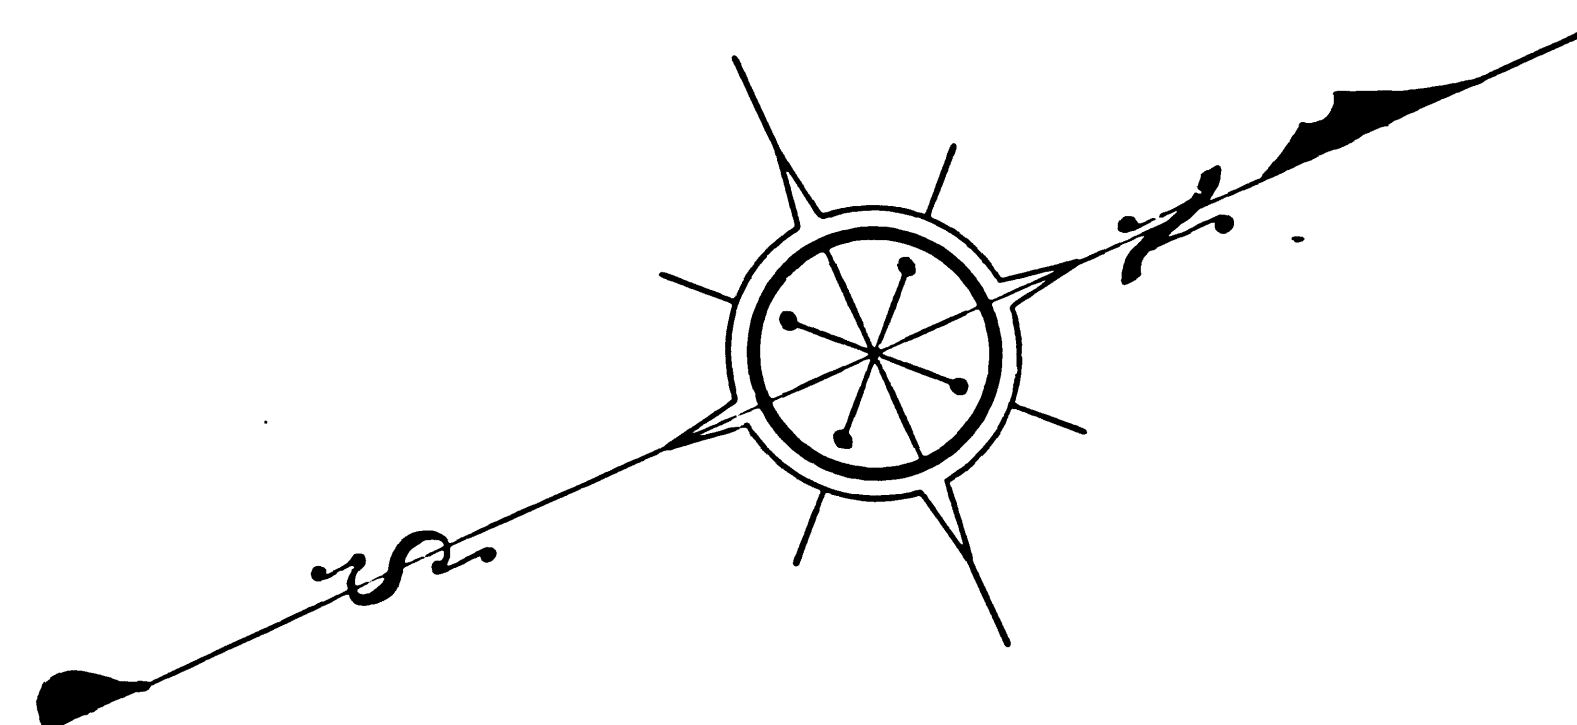

A 1 OF A 6

E.J. BALDWIN'S

M.R. 42 - 86

M.R. 32 - 17

CS	8	8	4	7
A	2	OF	A	6

SUBDIVISION

ELROVIA

TRACT

E.J. BALDWIN'S

M.B.

22 - 18, 19

21

18

11

8

PECK

ROAD



TRACT

COFFIN &

M.B. 2 -

CS 8847

A3 OF A6

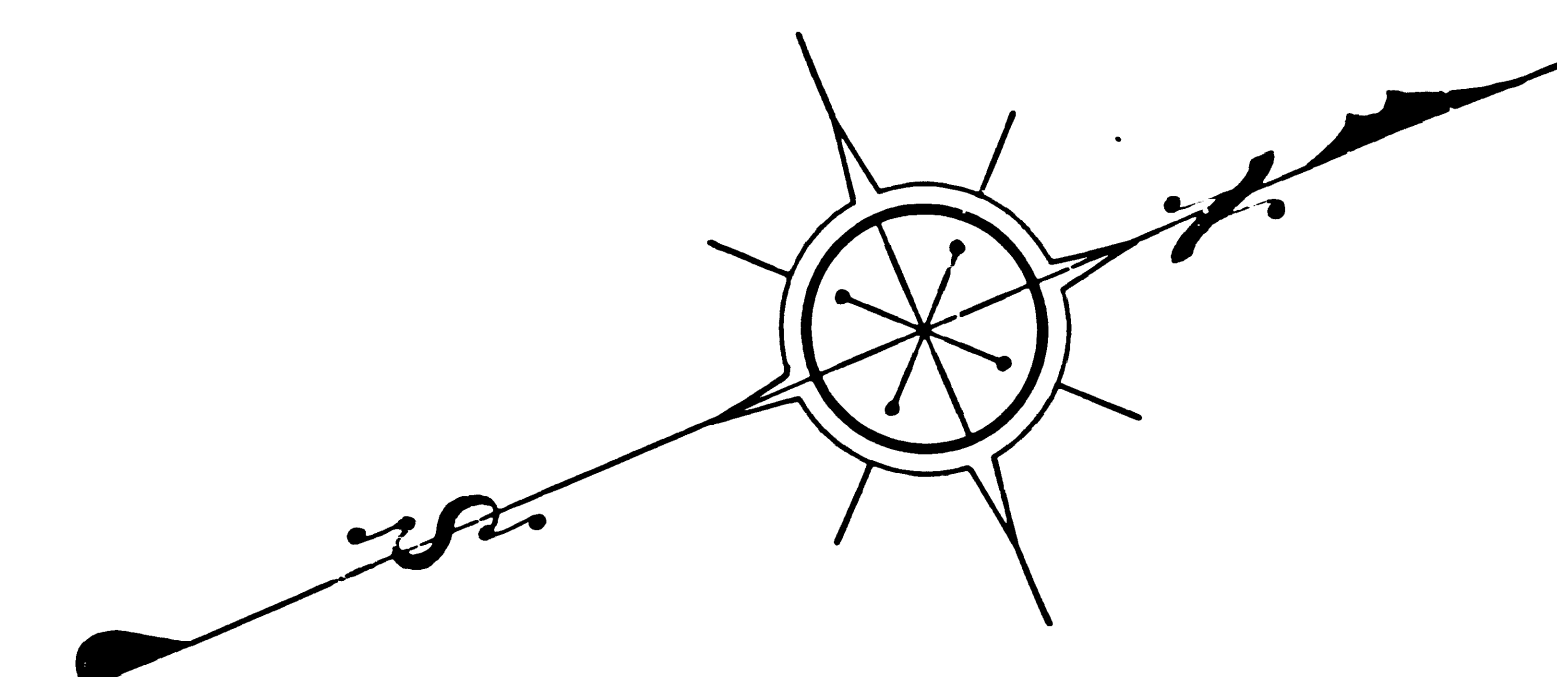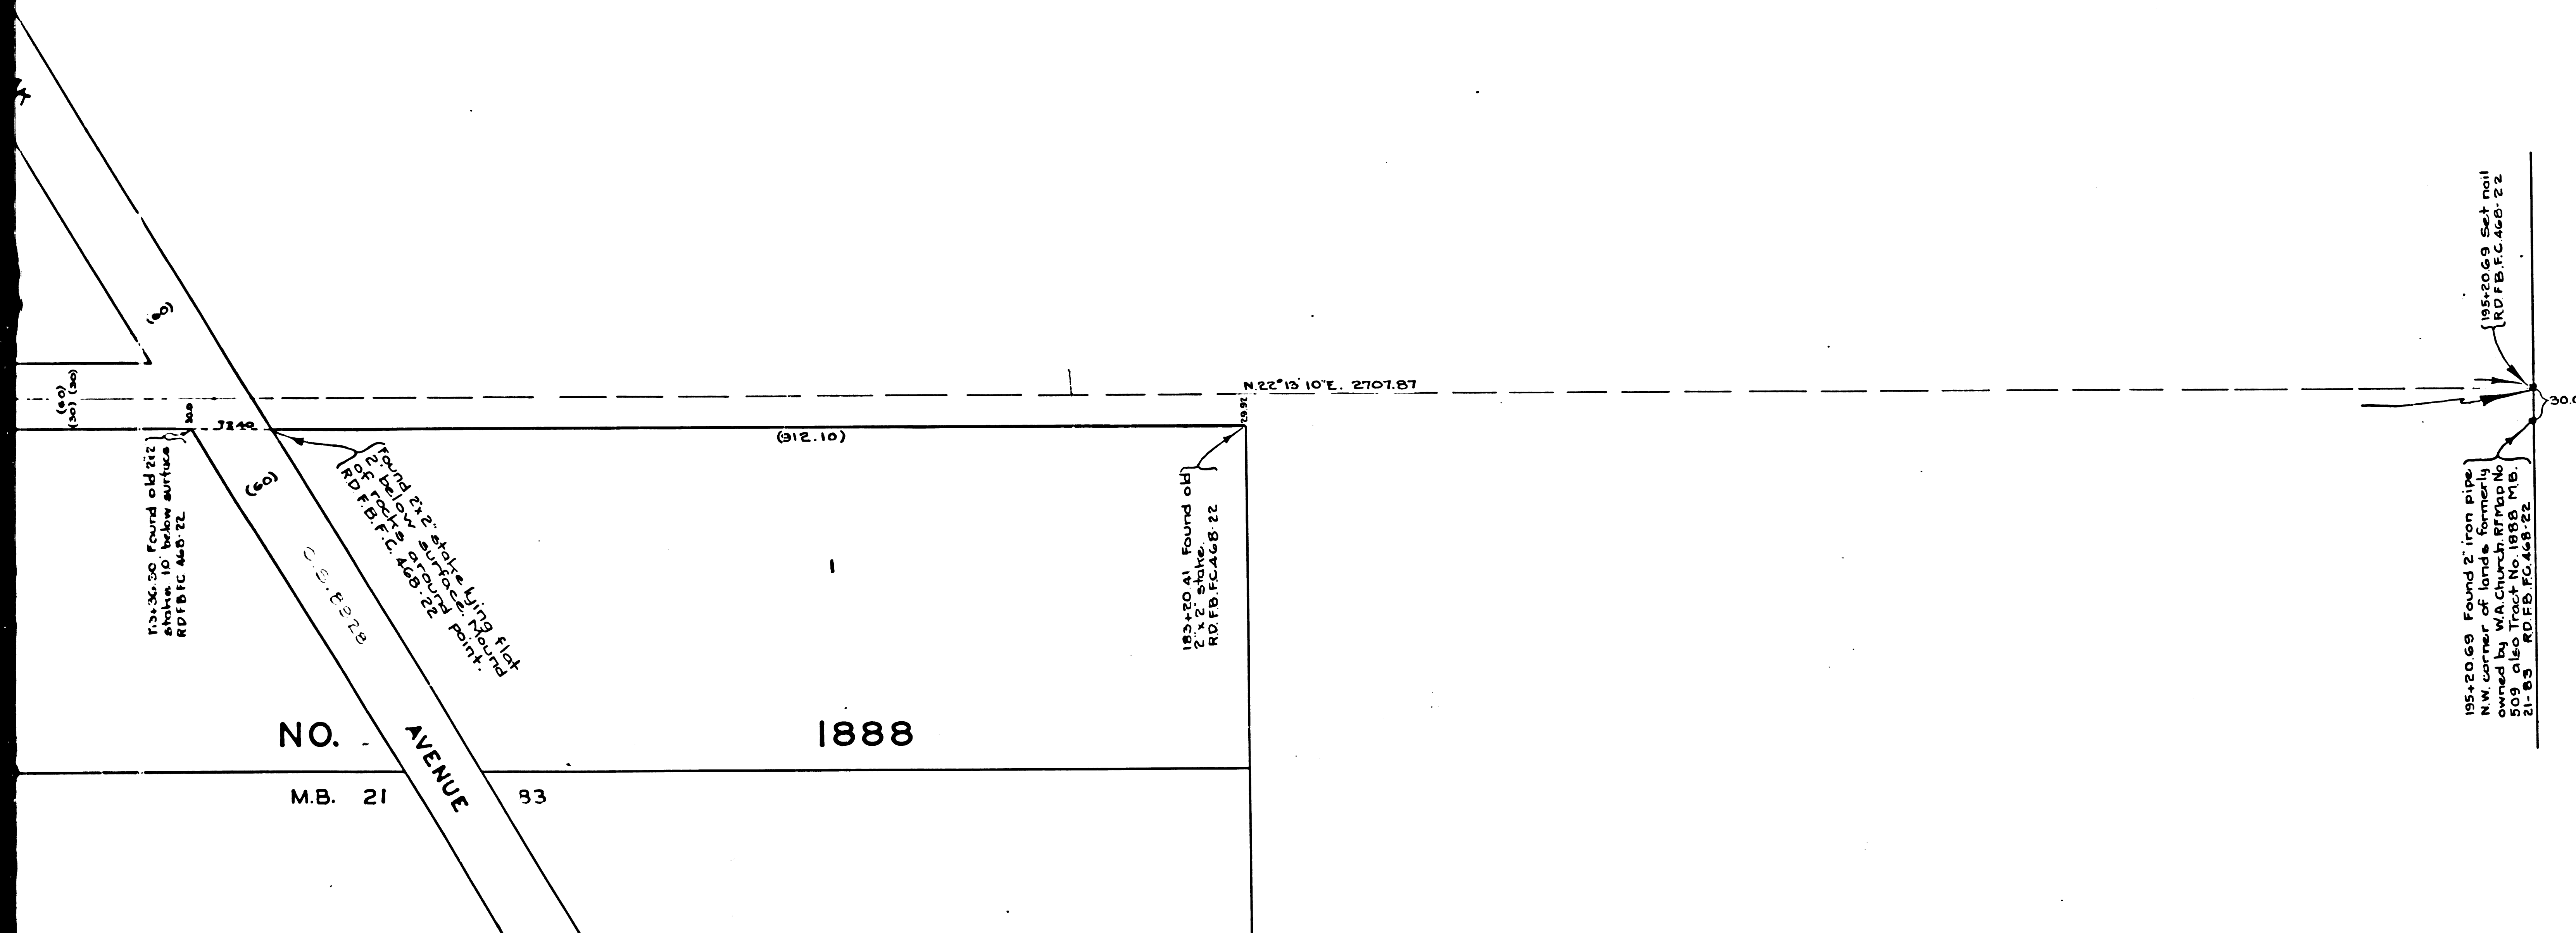

MAP OF
PECK ROAD
 FROM
EL MONTE STREET
 TO
LIVE OAK AVENUE

*Declared Public Highway Min. Bk. 5-189
 Survey notes R. 2-450-C.S. 6833 7/18/72*

COUNTY SURVEYOR'S MAP NO. 8847
 SCALE: 1 INCH = 100 FEET

J.E. ROCKHOLD COUNTY SURVEYOR
 SURVEYED OCT. & NOV. 1925

SURVEY MADE BY LOS ANGELES COUNTY ROAD
 DEPARTMENT. MAP MADE BY COUNTY SURVEYOR
 BEARINGS BASED ON THE BEARING OF PECK ROAD AS
 SHOWN ON MAP OF TRACT NO. 2582 M.B. 25-47

ROAD DEPARTMENT FIELD BOOK FC. 468-1 TO 22

FIELD WORK BY G.F. BROWN
 OFFICE WORK BY R.B. EMMOTT
 CHECKED BY C.W. PAIGE

Sheet 46

C	S	8	8	4	7
A	6	OF	A	6	

RANCHO SAN FRANCISQUITO

14

LIVE OAK

PECK

-ROAD-

PARK

M.R. 30 - 100

TRACT

L.S. 18 - 44

TRACT

NO.

M.B.

C	S	8	8	4	7
---	---	---	---	---	---

A 5 OF A 6

BALDWIN'S

M.R. 42 - 86

SUBDIVISION

WESTERN TWO THIRDS

21

22

15

ROAD

4

3

2

1

CHICAGO

PARK
M.R. 30 - 100

M.B. 2 - 39

ARMSTRONG

TRACT

HEMLOCK STREET

LA SALLE STREET

CLARK STREET

DEARBORN STREET

13455.96 POT Set 212 stake 1
by measuring record distance
from intersection of
S. Armstrong Tract M.B. 2-39
to Set 212 stake 1
RD 18 FC 46B-20
Approx. south line, Chicago
Park Tract M.B. 30-100
(VACATED) RANDOLPH STREET
to Set 212 stake 1
Road Dep. F.B. 2-235-59, set
at intersection of
Armstrong Tract M.B. 2-39

13455.96 POT Set 212
Stake 2 below surface
RD 18 FC 46B-19

Plus 3000000000
13455.96

Set 212 stake 2
below surface
Set 212 stake 3
below surface

13455.96 POT Set 212
Stake 1 below surface
RD 18 FC 46B-20
Set 212 stake 2
below surface
RD 18 FC 46B-20

CS 8847
A 4 OF A 6