



CS	8	8	5	0	SHT.	1
A 2 OF A 3						

A 2 OF A 3

உ.

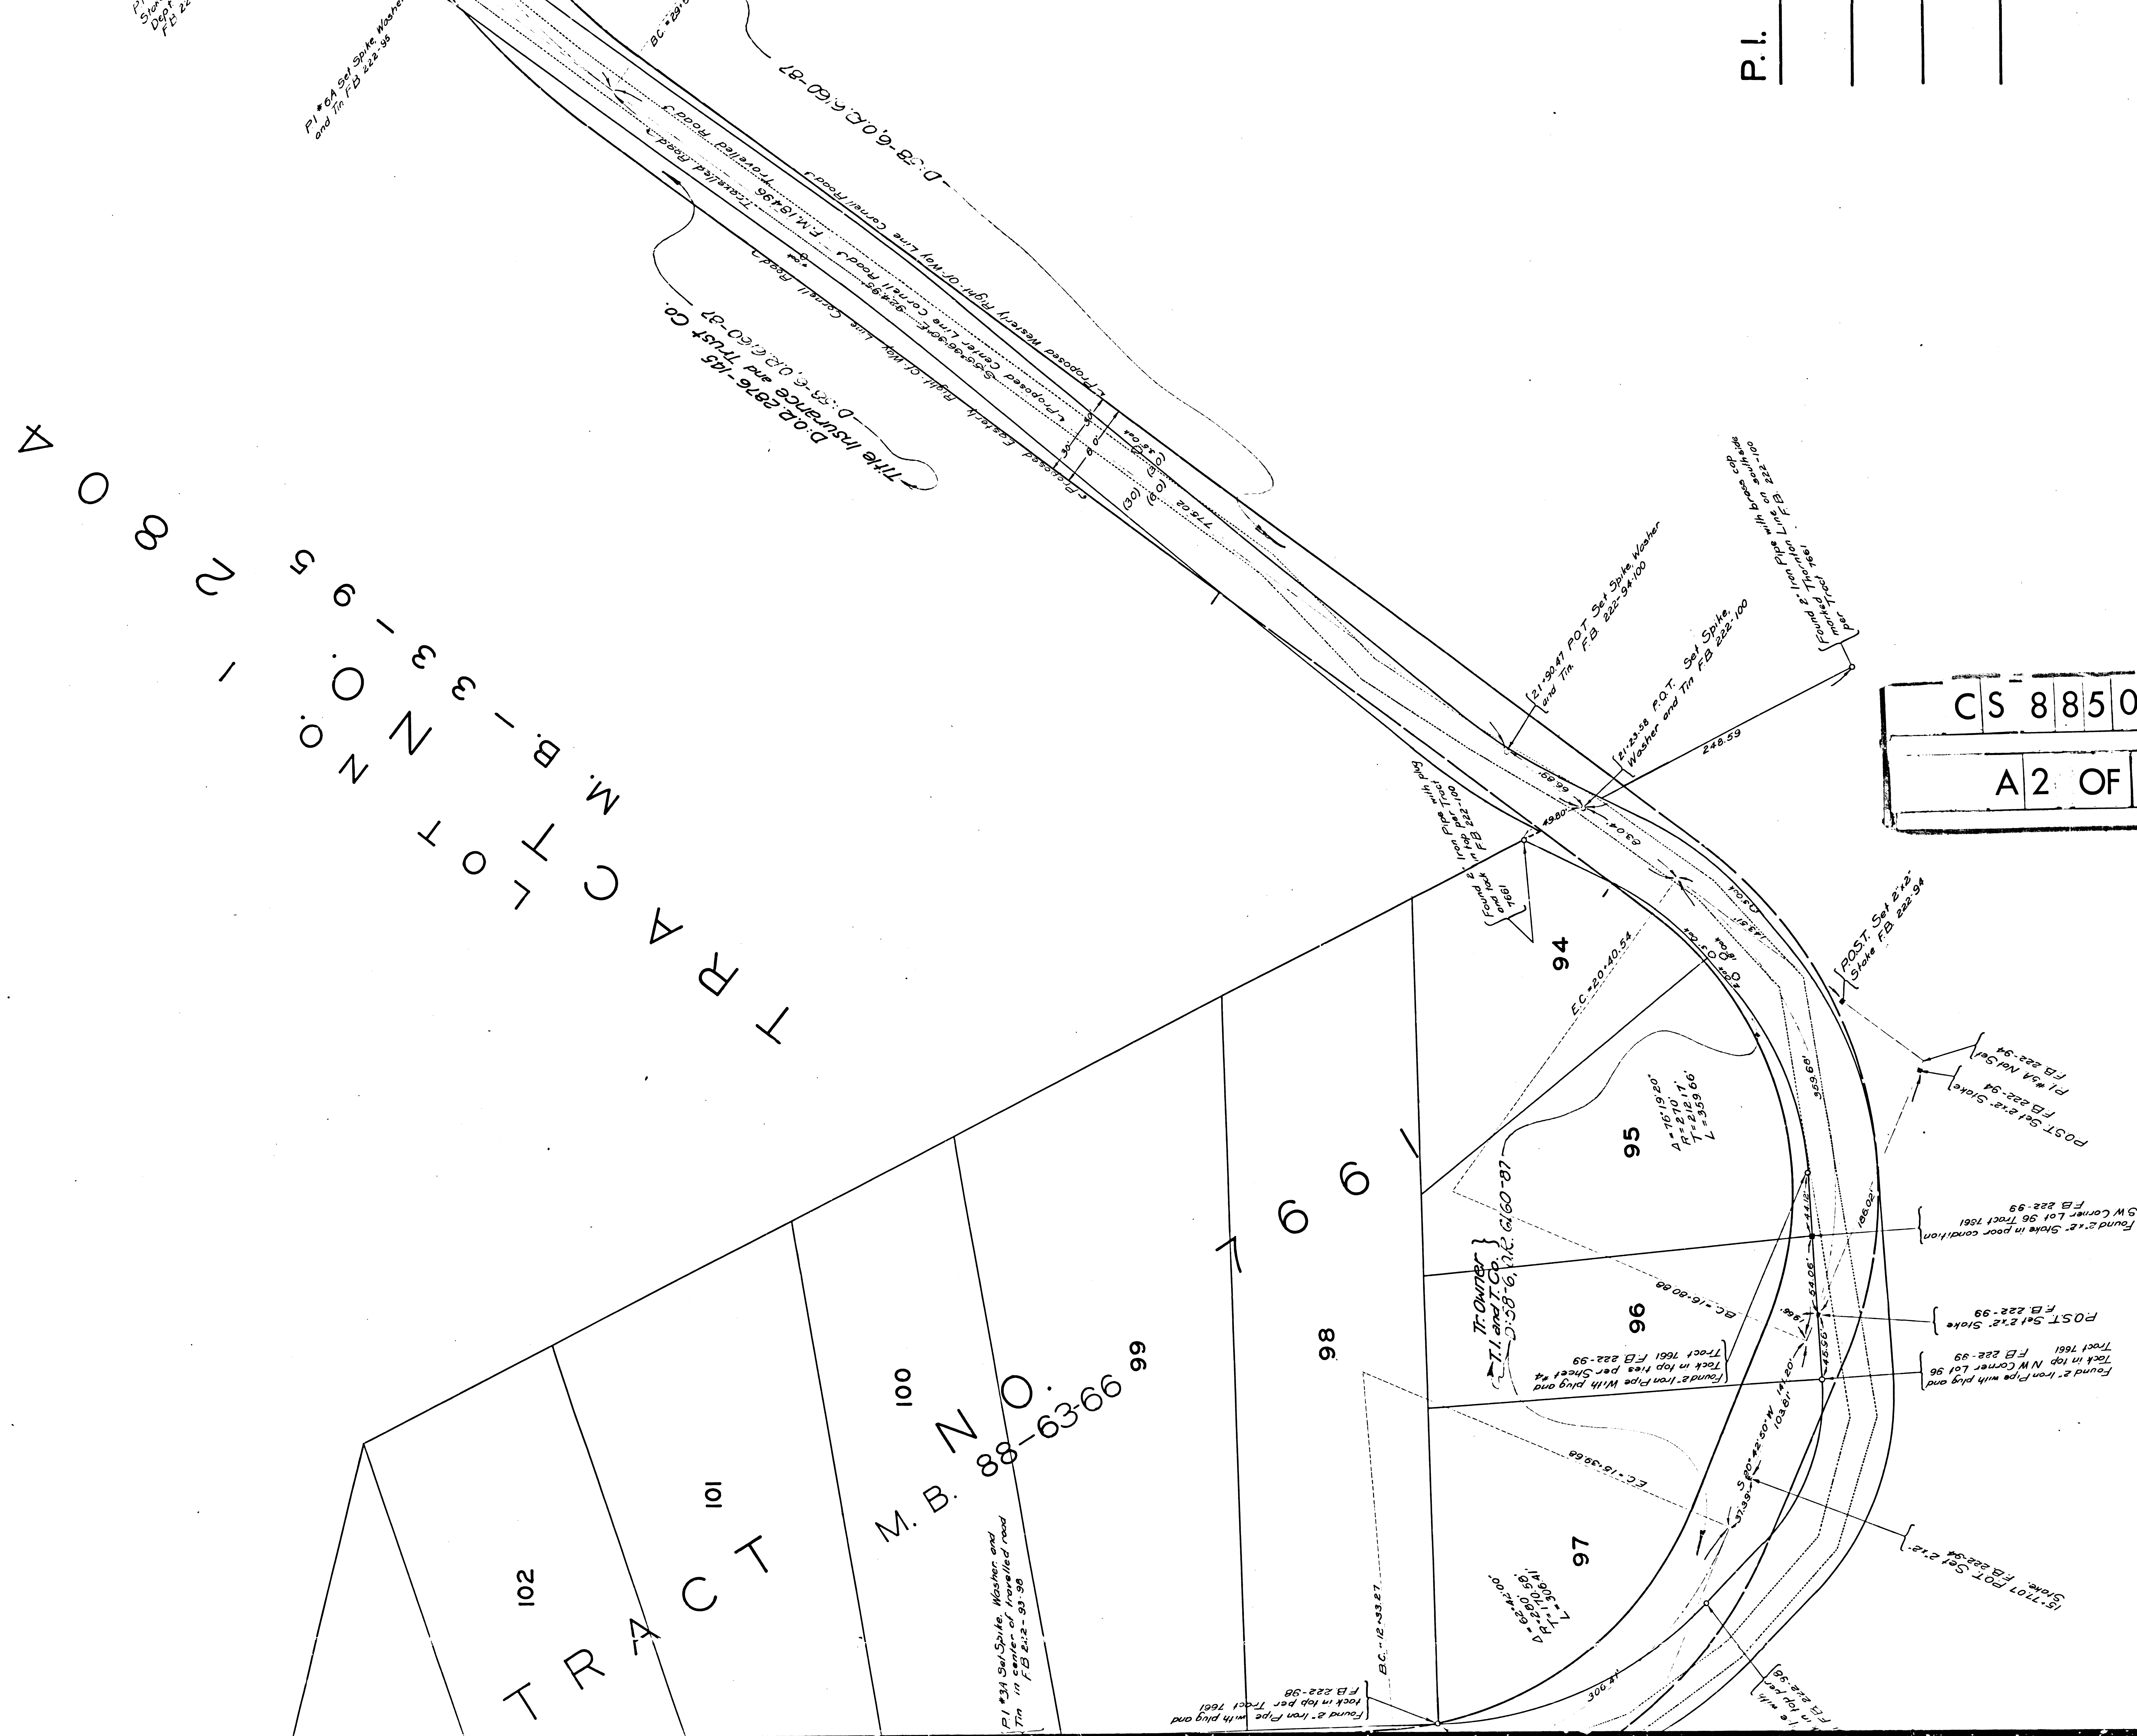

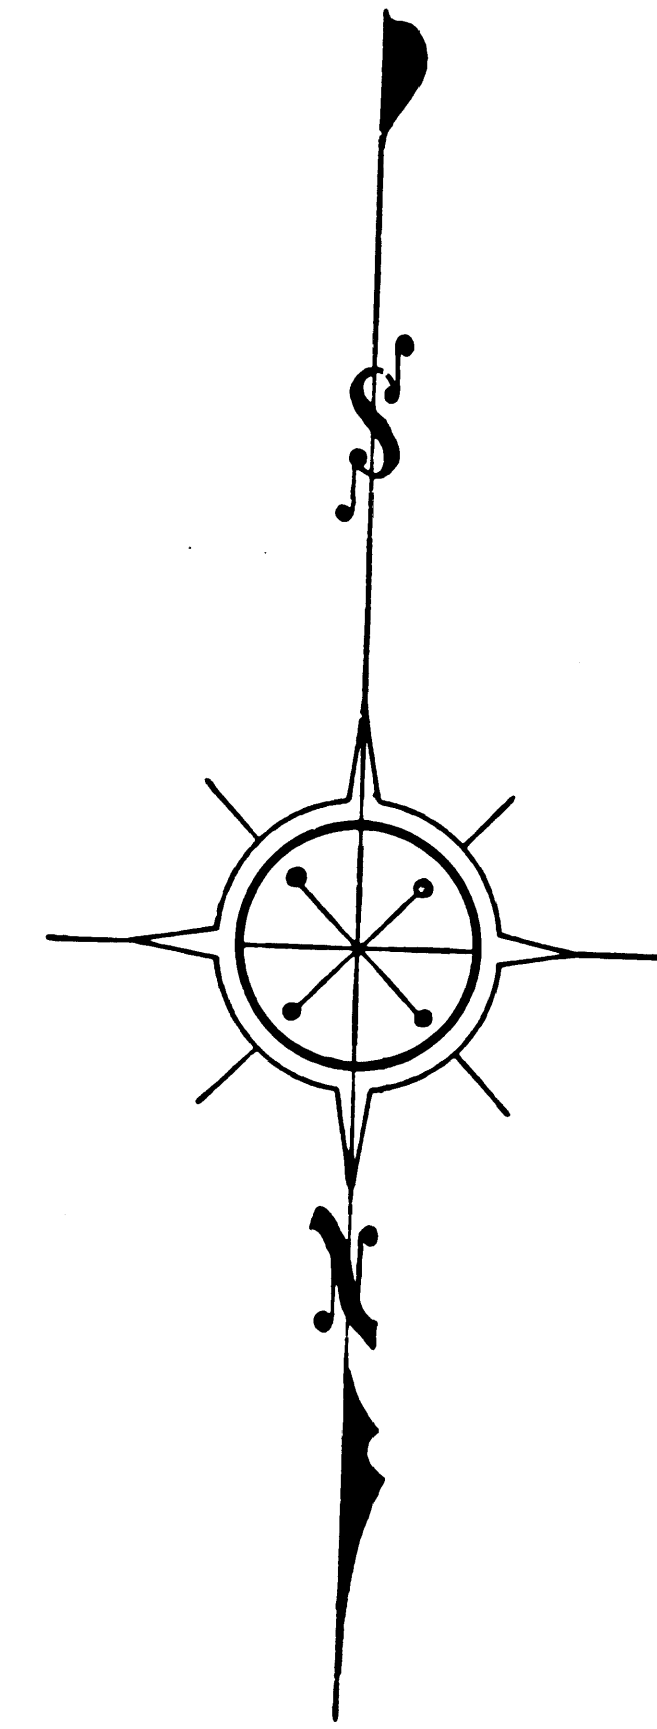

MAP OF
RELOCATION OF A PORTION OF

FROM
VENTURA BOULEVARD
TO

P.L. NO. 17 PER COUNTY SURVEYORS MAP NO. 8496

COUNTY SURVEYORS MAP NO. 8850

SHEET 1 OF 2 SHEETS
SCALE: 1 INCH=50 FEET

J. E. ROCKHOLD COUNTY SURVEYOR

SURVEYED JUNE 1926

BEARINGS BASED ON THE BEARING OF THE CENTER

TO P.I. NO.1 PER C.S. 8496

F B 222-91-100

W. M. HOLMES

R. S. BRUMMETT
V. B. HIGGINS

K. B. HIGGINS
W. J. LUCAS

E. J. BROOK

INDEX 23