



CS 8851
A1 OF A3

CITRUS

Back fill of concrete
abutment was 1500 lbs
per cu yd at 1500 lbs per cu yd


4' rail & tie & up
track 1512' 00"

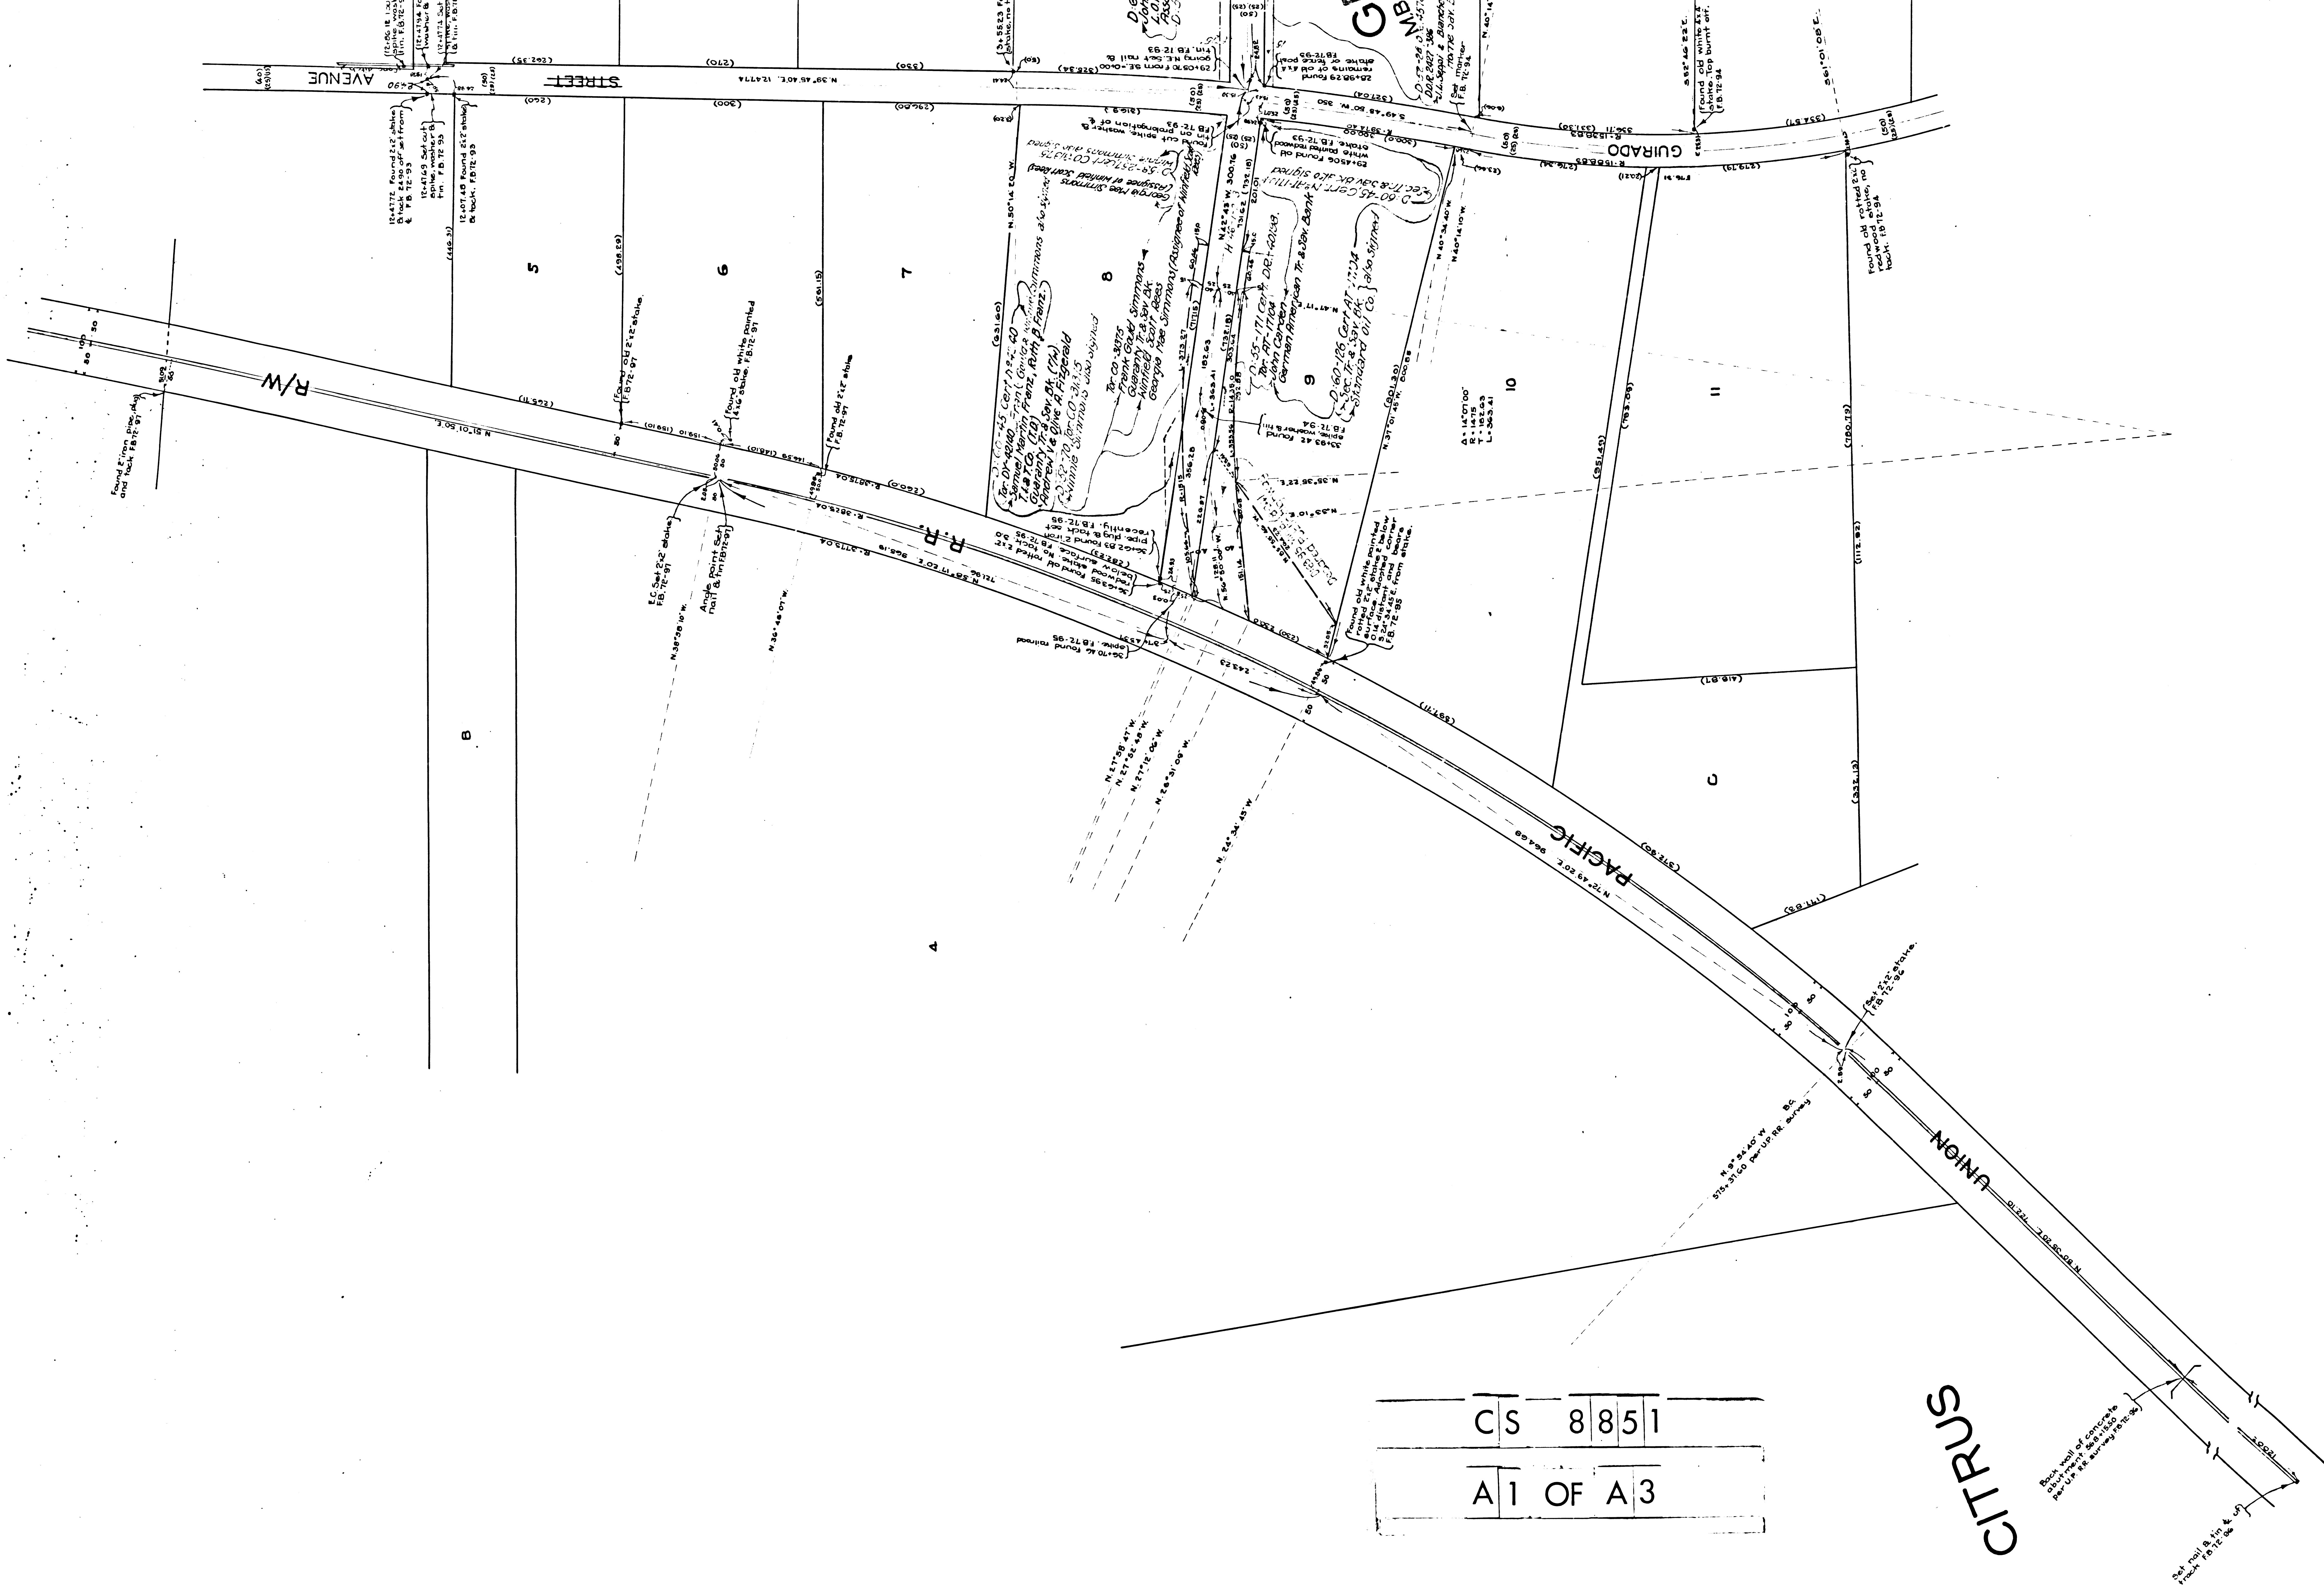

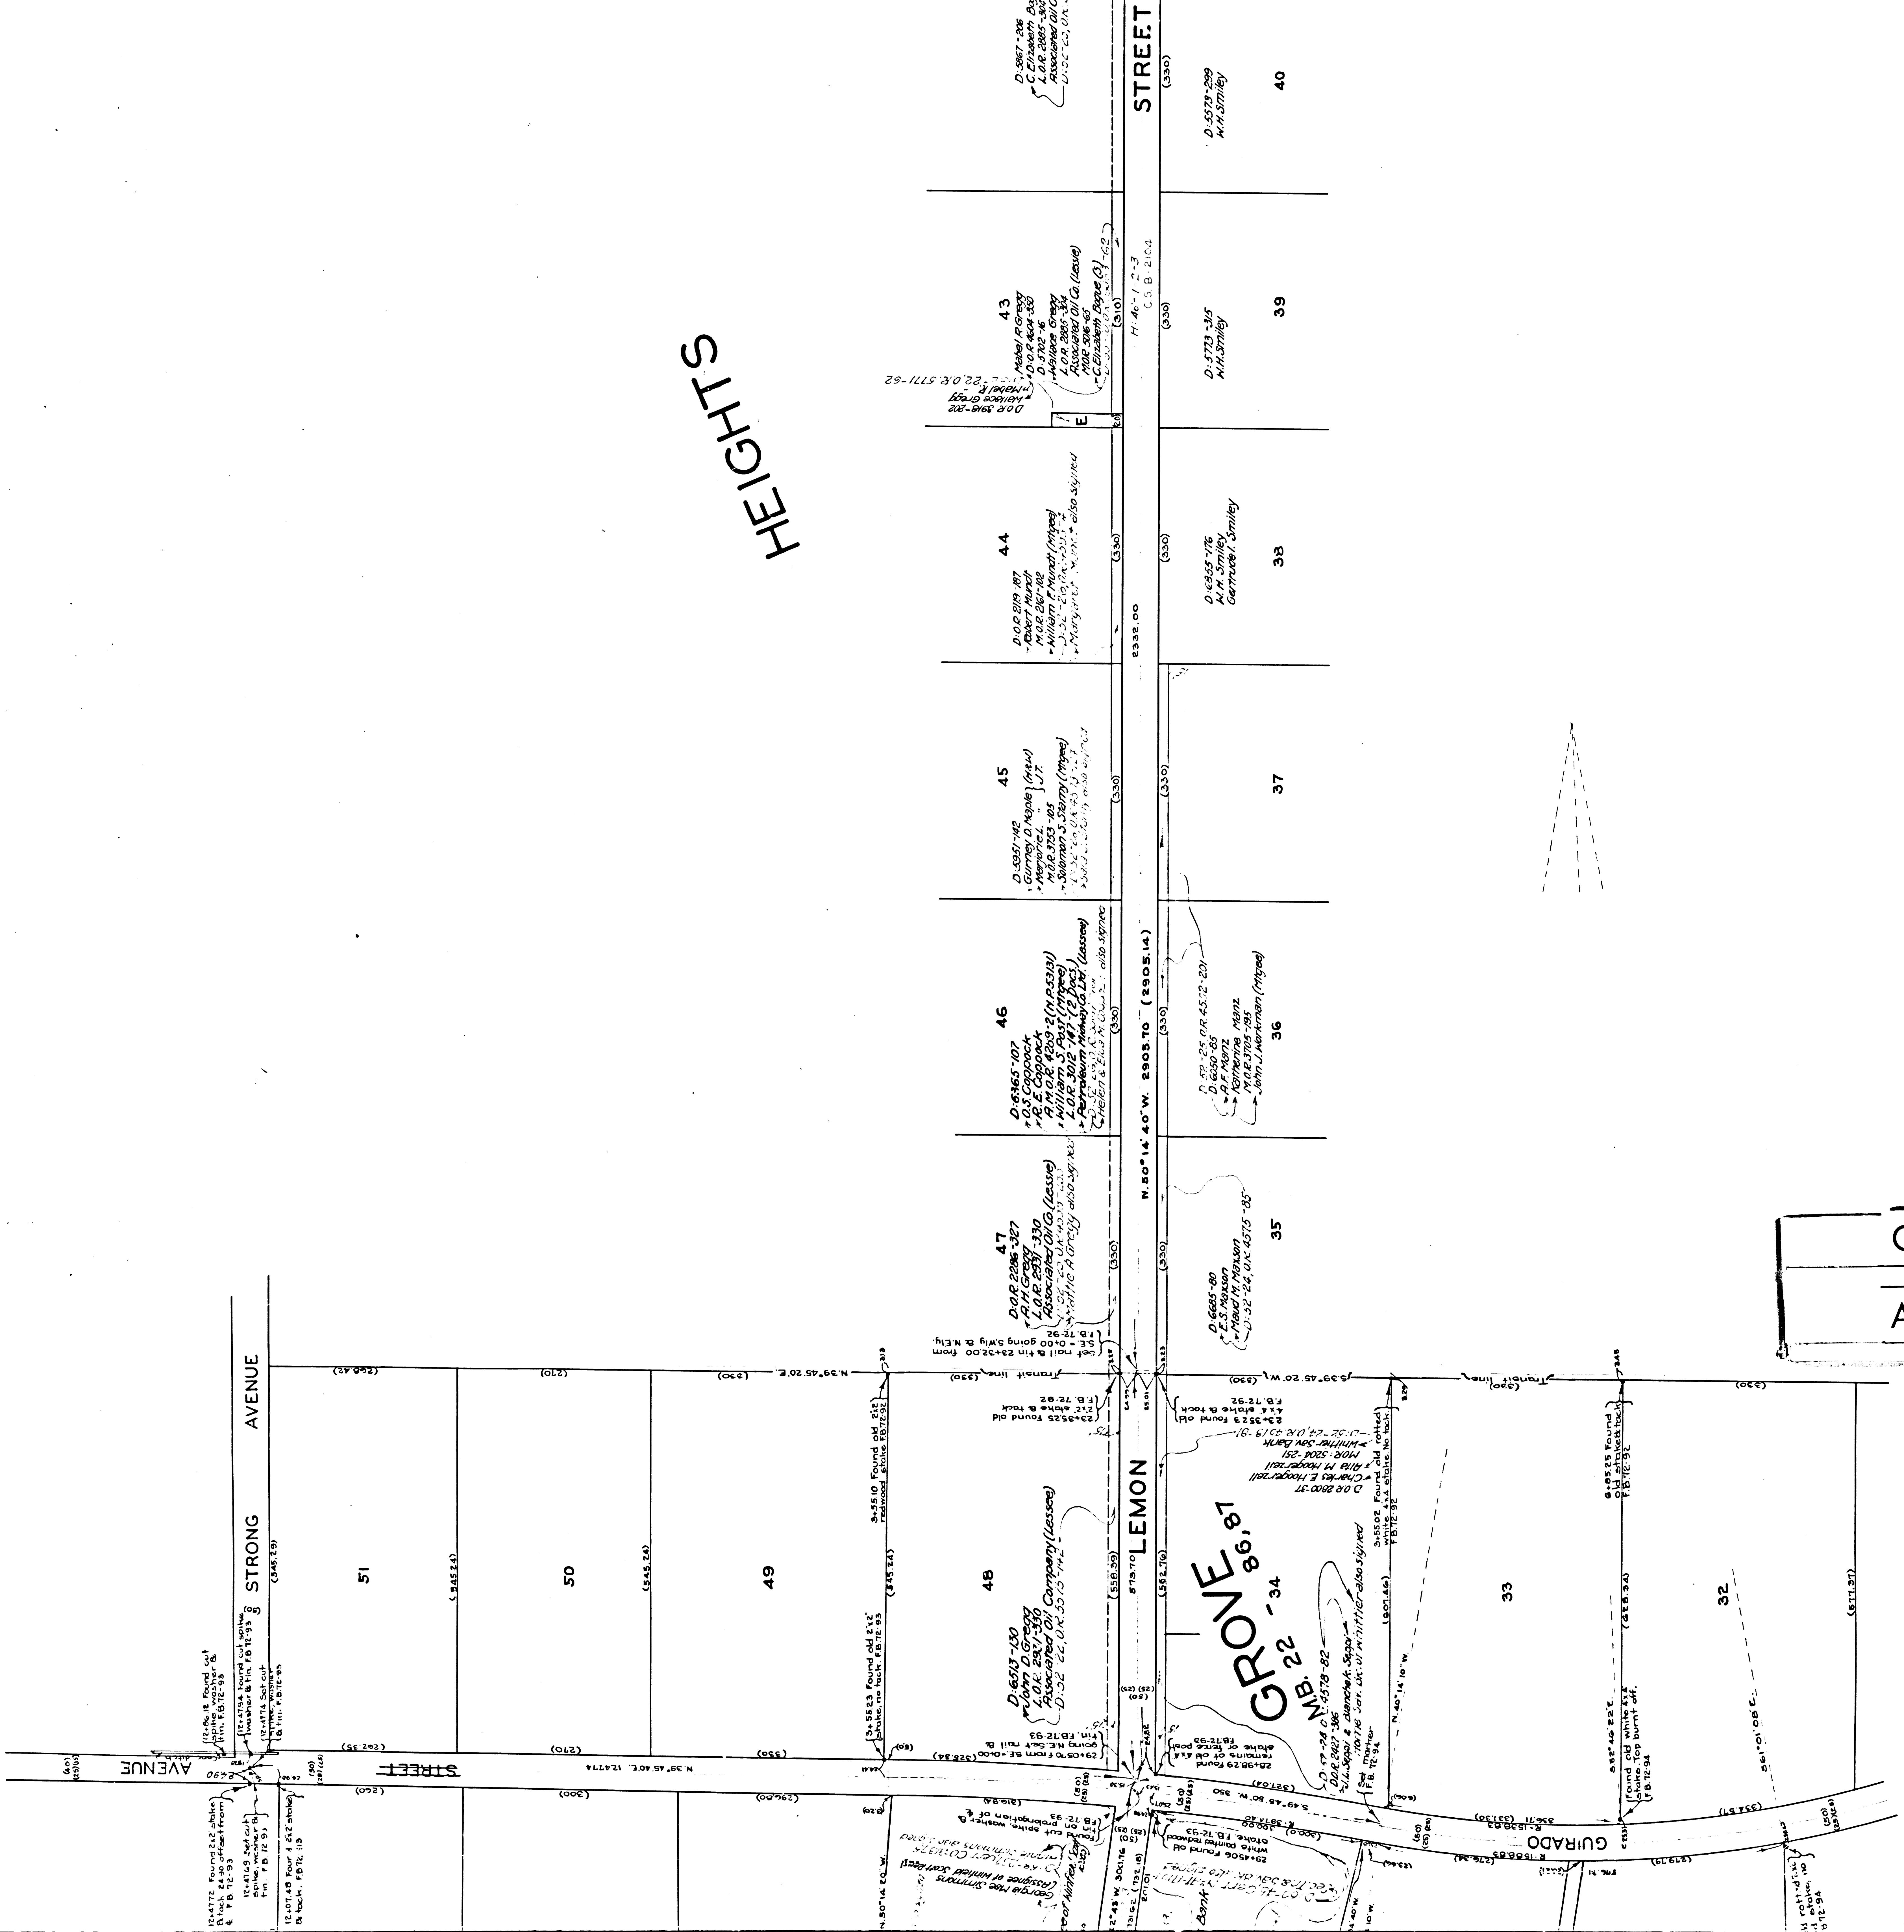

HEIGHTS

CS 8851
A2 OF A3

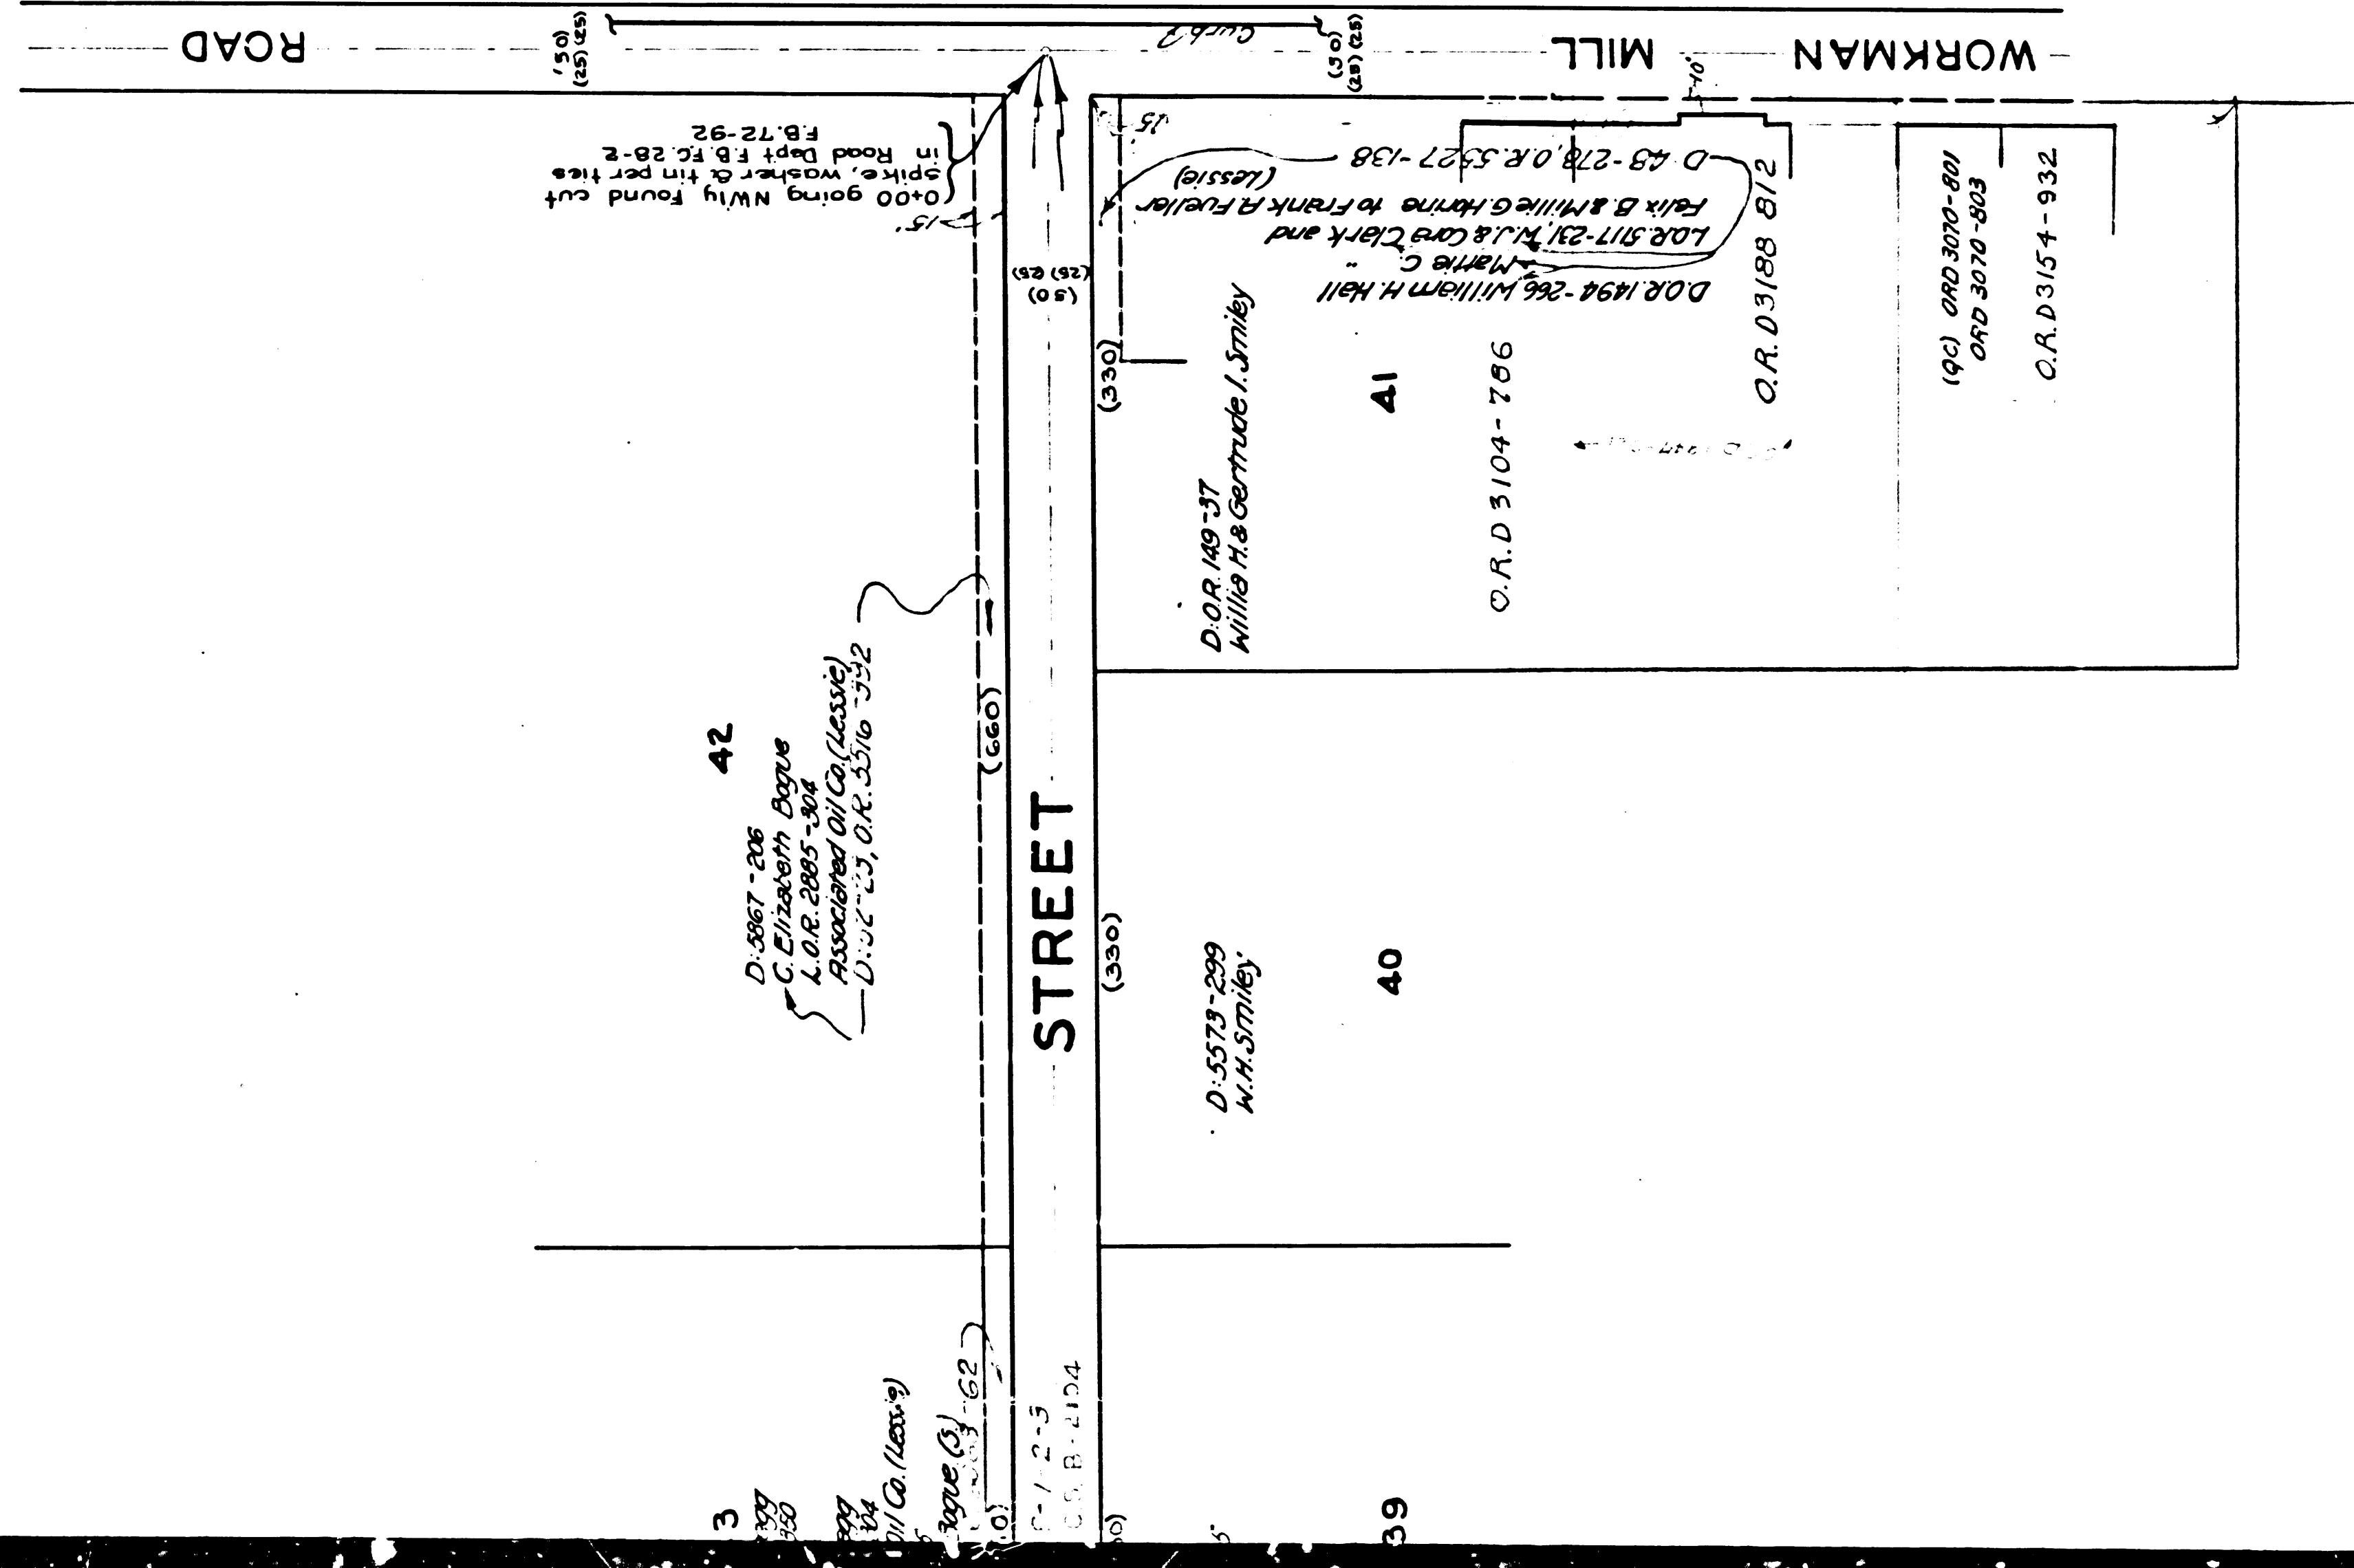

MAP OF
LEMON STREET
FROM
WORKMAN MILL ROAD
TO
UNION PACIFIC RAILROAD
COUNTY SURVEYOR'S MAP NO. 8851
SCALE: 1 INCH = 100 FEET

J.E. ROCKHOLD COUNTY SURVEYOR
SURVEYED JUNE 1926

BEARINGS BASED ON THE BEARING OF LEMON STREET AS
SHOWN ON MAP OF CITRUS GROVE HEIGHTS M.B. 22 - 86, 87

FIELD WORK	BY	P. W. ATKINS
OFFICE WORK	BY	R. B. EMMOTT
CHECKED	BY	KR. McPHERSON

F.B. 72 - 92 TO 97

Sheet 1 of 1

Lemon St. changed to Beverly Boulevard - D. 49. 28 R. B. 38-238

CS 8851
A3 OF A3