



A 1 OF A 3

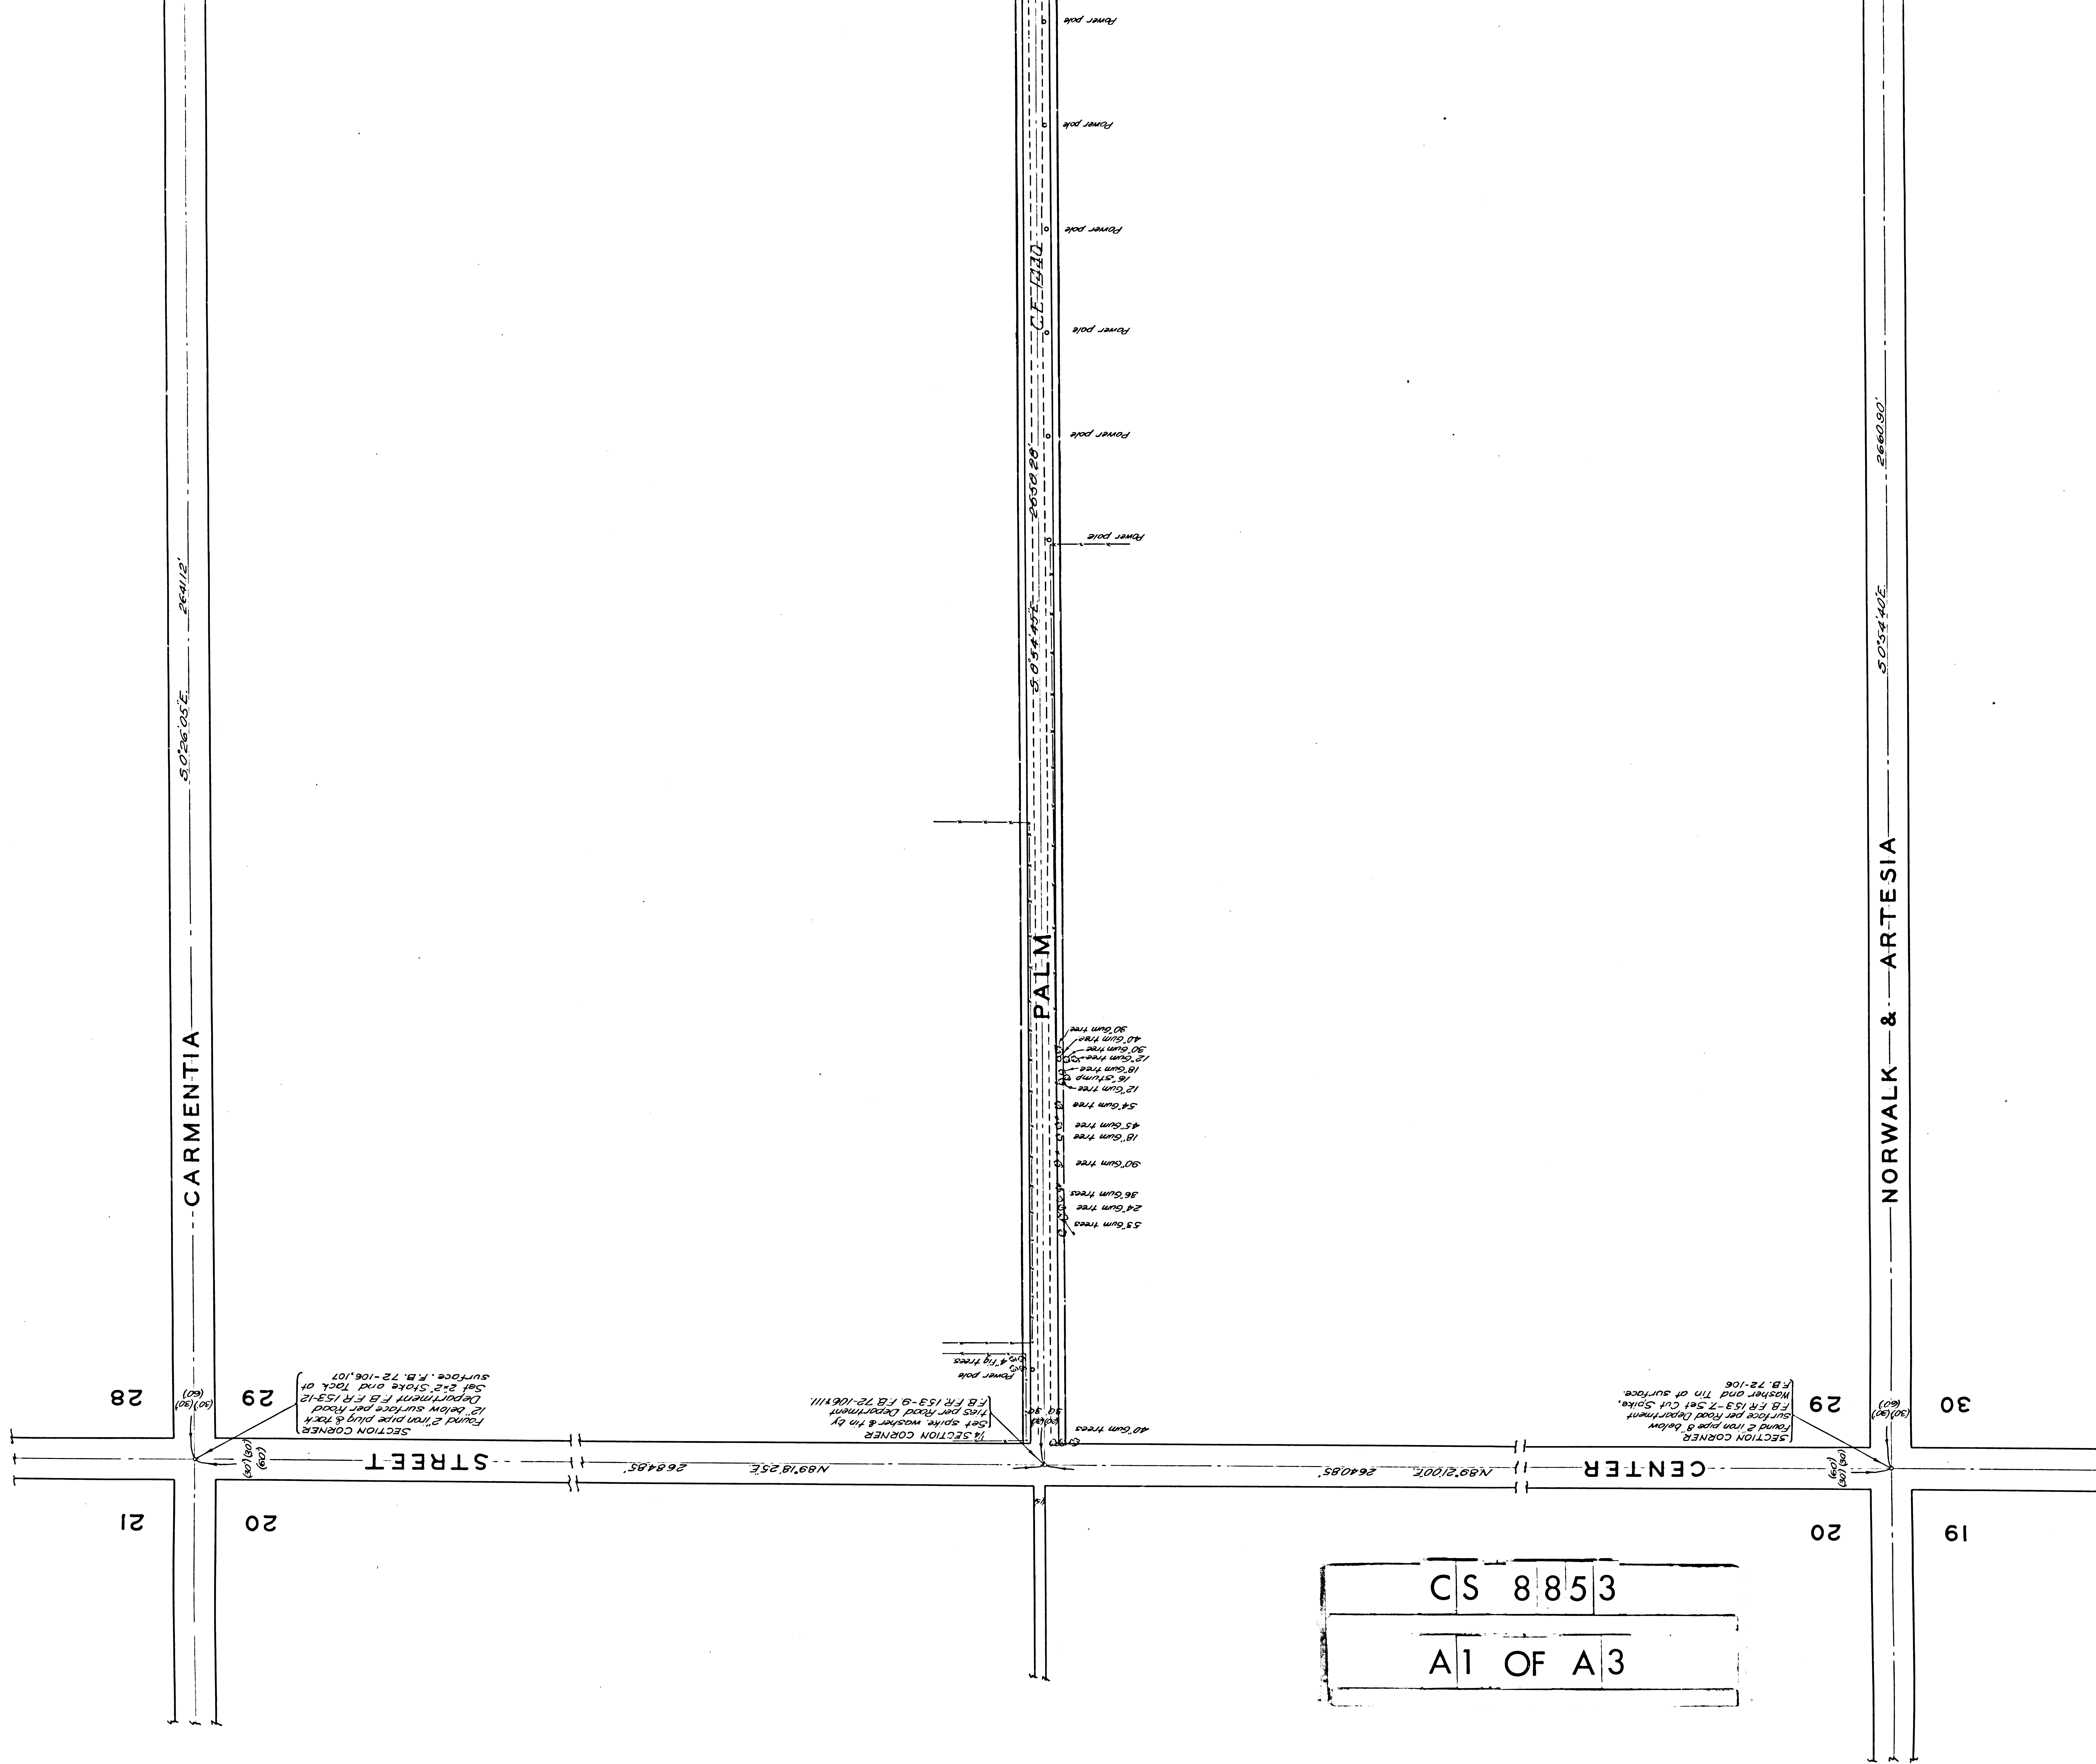

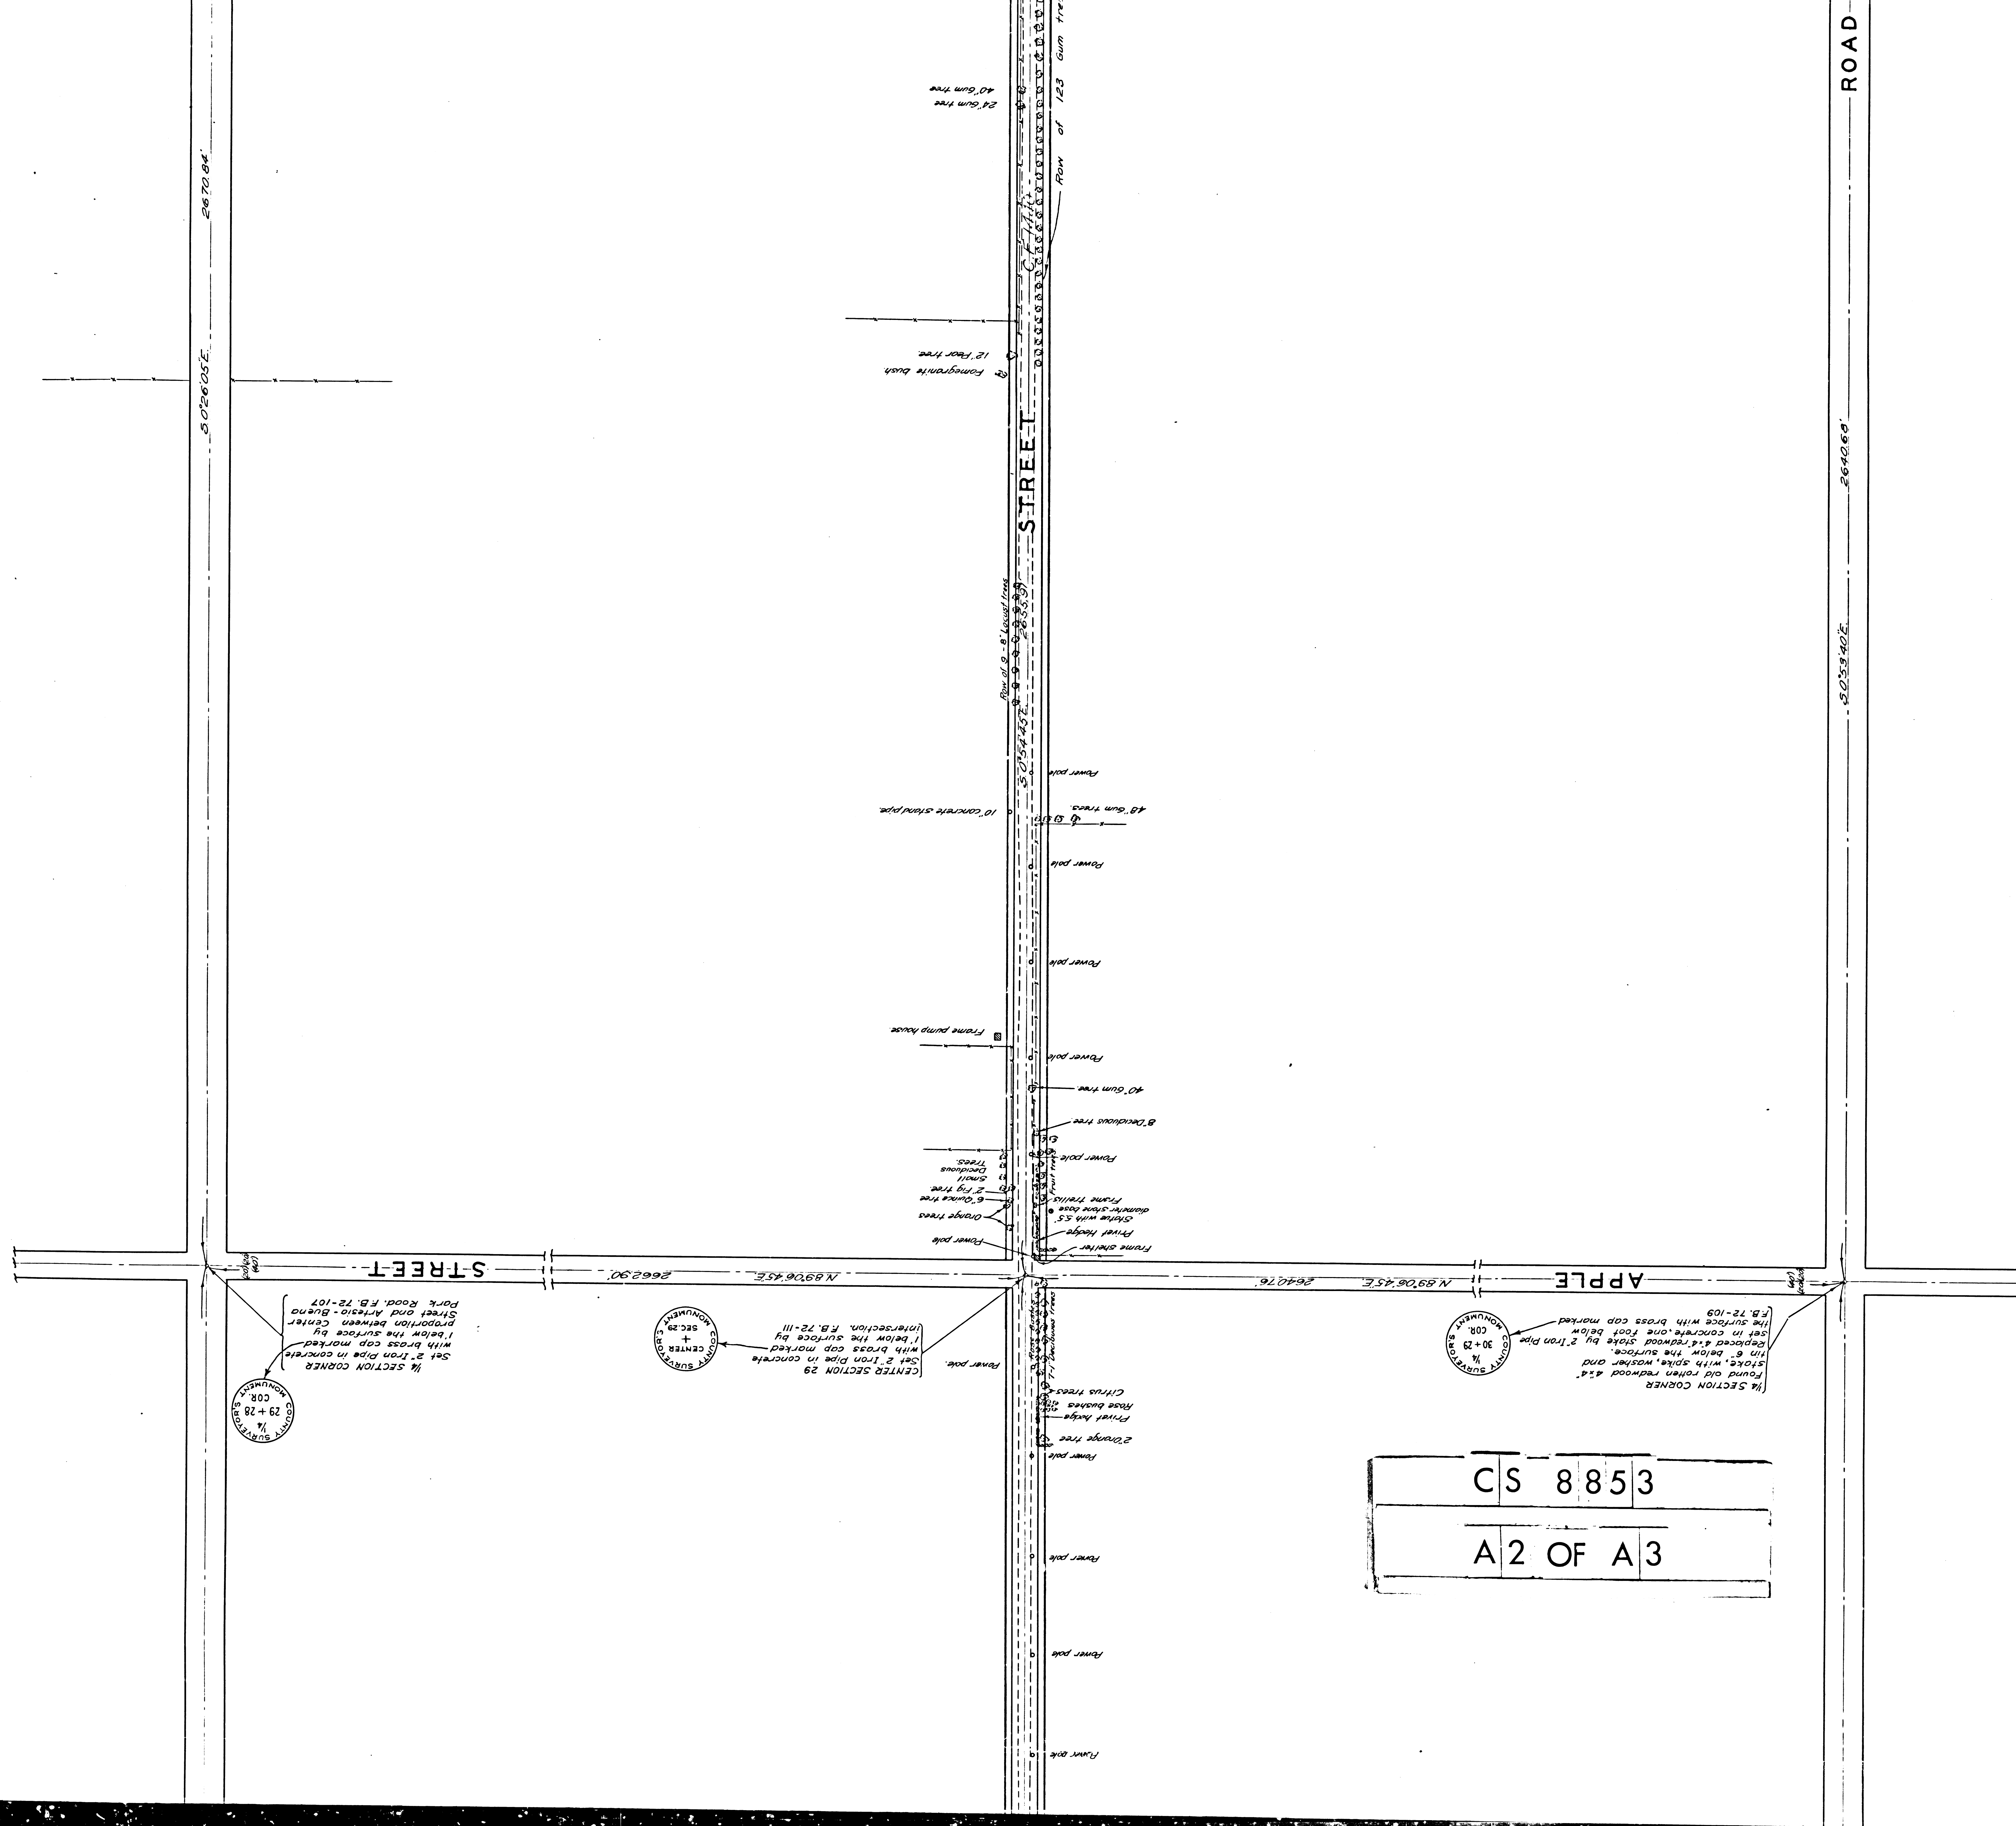


CS	8853
A2	OF A3


1/4 SECTION CORNER
Found old rotten redwood 4x4
stake, with spike, washer and
ring & below the surface.
Replaced 4x4 redwood stake by 2" iron pipe
Set in concrete one foot below
the surface with brass cap marked
F.B. 72-109
COR. 30+29
MONUMENT

CENTER SECTION 29
Set 2" iron pipe in concrete
with brass cap marked
below the surface by
intersection. F.B. 72-111
COR. 29+28
MONUMENT

1/4 SECTION CORNER
Set 2" iron pipe in concrete
with brass cap marked
1' below the surface by
proportion between center
Street and Arroyo-Buena
Porte Road. F.B. 72-107
COR. 29+28
MONUMENT

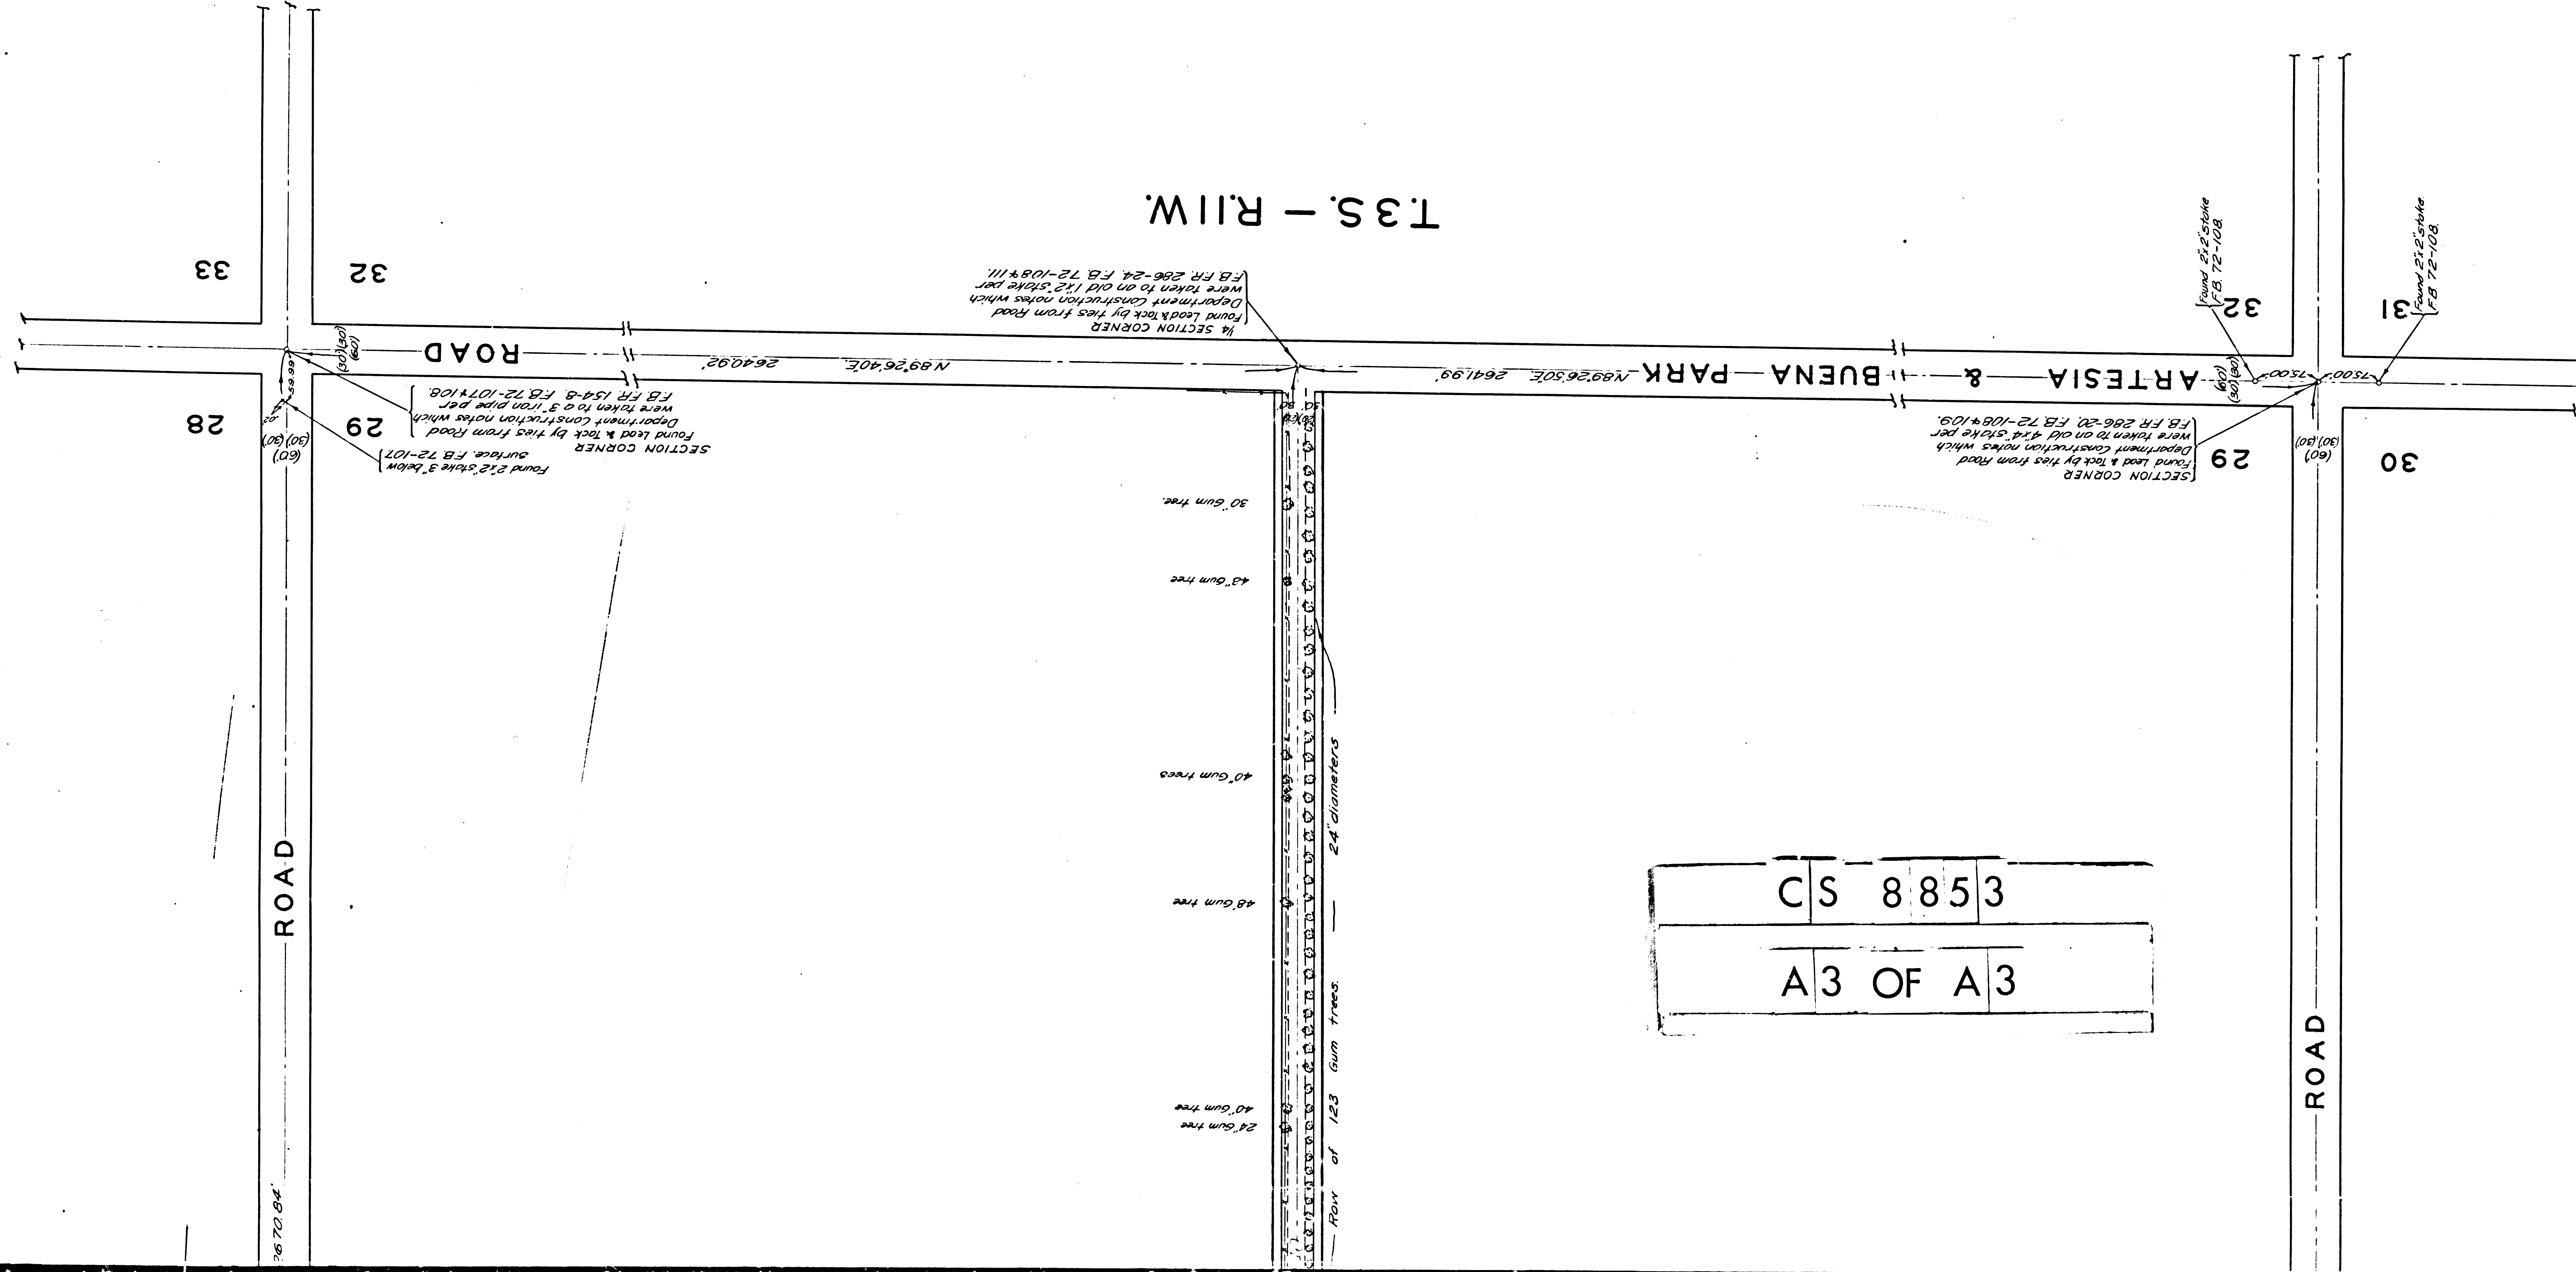

CS 8853
A3 OF A3

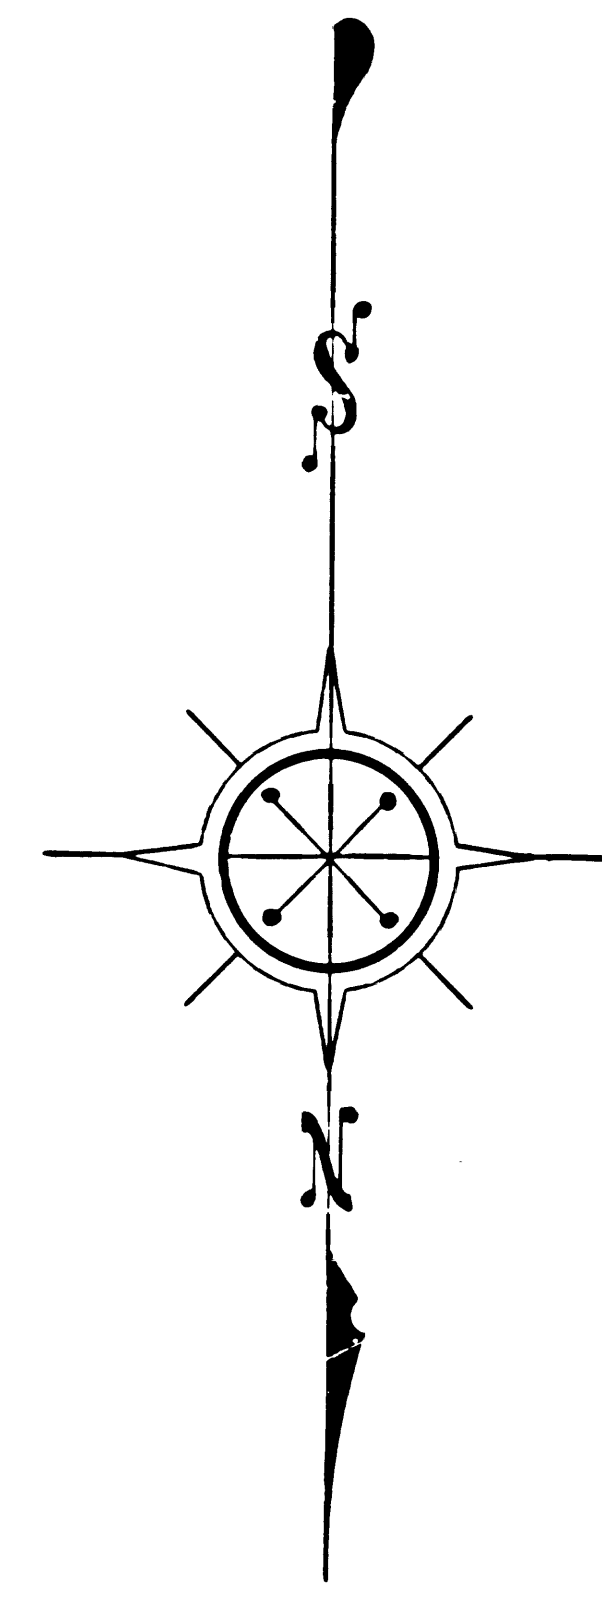

MAP OF
PALM STREET
FROM
CENTER STREET
TO
ARTESIA & BUENA PARK ROAD
COUNTY SURVEYORS MAP NO. 8853
SCALE: 1 INCH = 100 FEET
J. E. ROCKHOLD COUNTY SURVEYOR
SURVEYED AUGUST 1926

SURVEYED UNDER INSTRUCTIONS OF THE BOARD OF
SUPERVISORS PER ORDER DATED AUGUST 16, 1926.
BEARINGS BASED ON BEARING OF CENTER
STREET AS SHOWN ON C.S. 3394.

FIELD WORK BY
OFFICE WORK BY
CHECKED BY
E.T. MANKEY.
C.W. PAIGE.
D.M. FINLEY.

Sht. 34
Sht. 33

Road shown as Palm St. named Shuenahen Ave. D-49-31 R.B.39-232
Artesia & Buena Park Rd. changed to Artesia Ave. D-49-77 March, 1926.