




CS 8854  
A1 OF A4

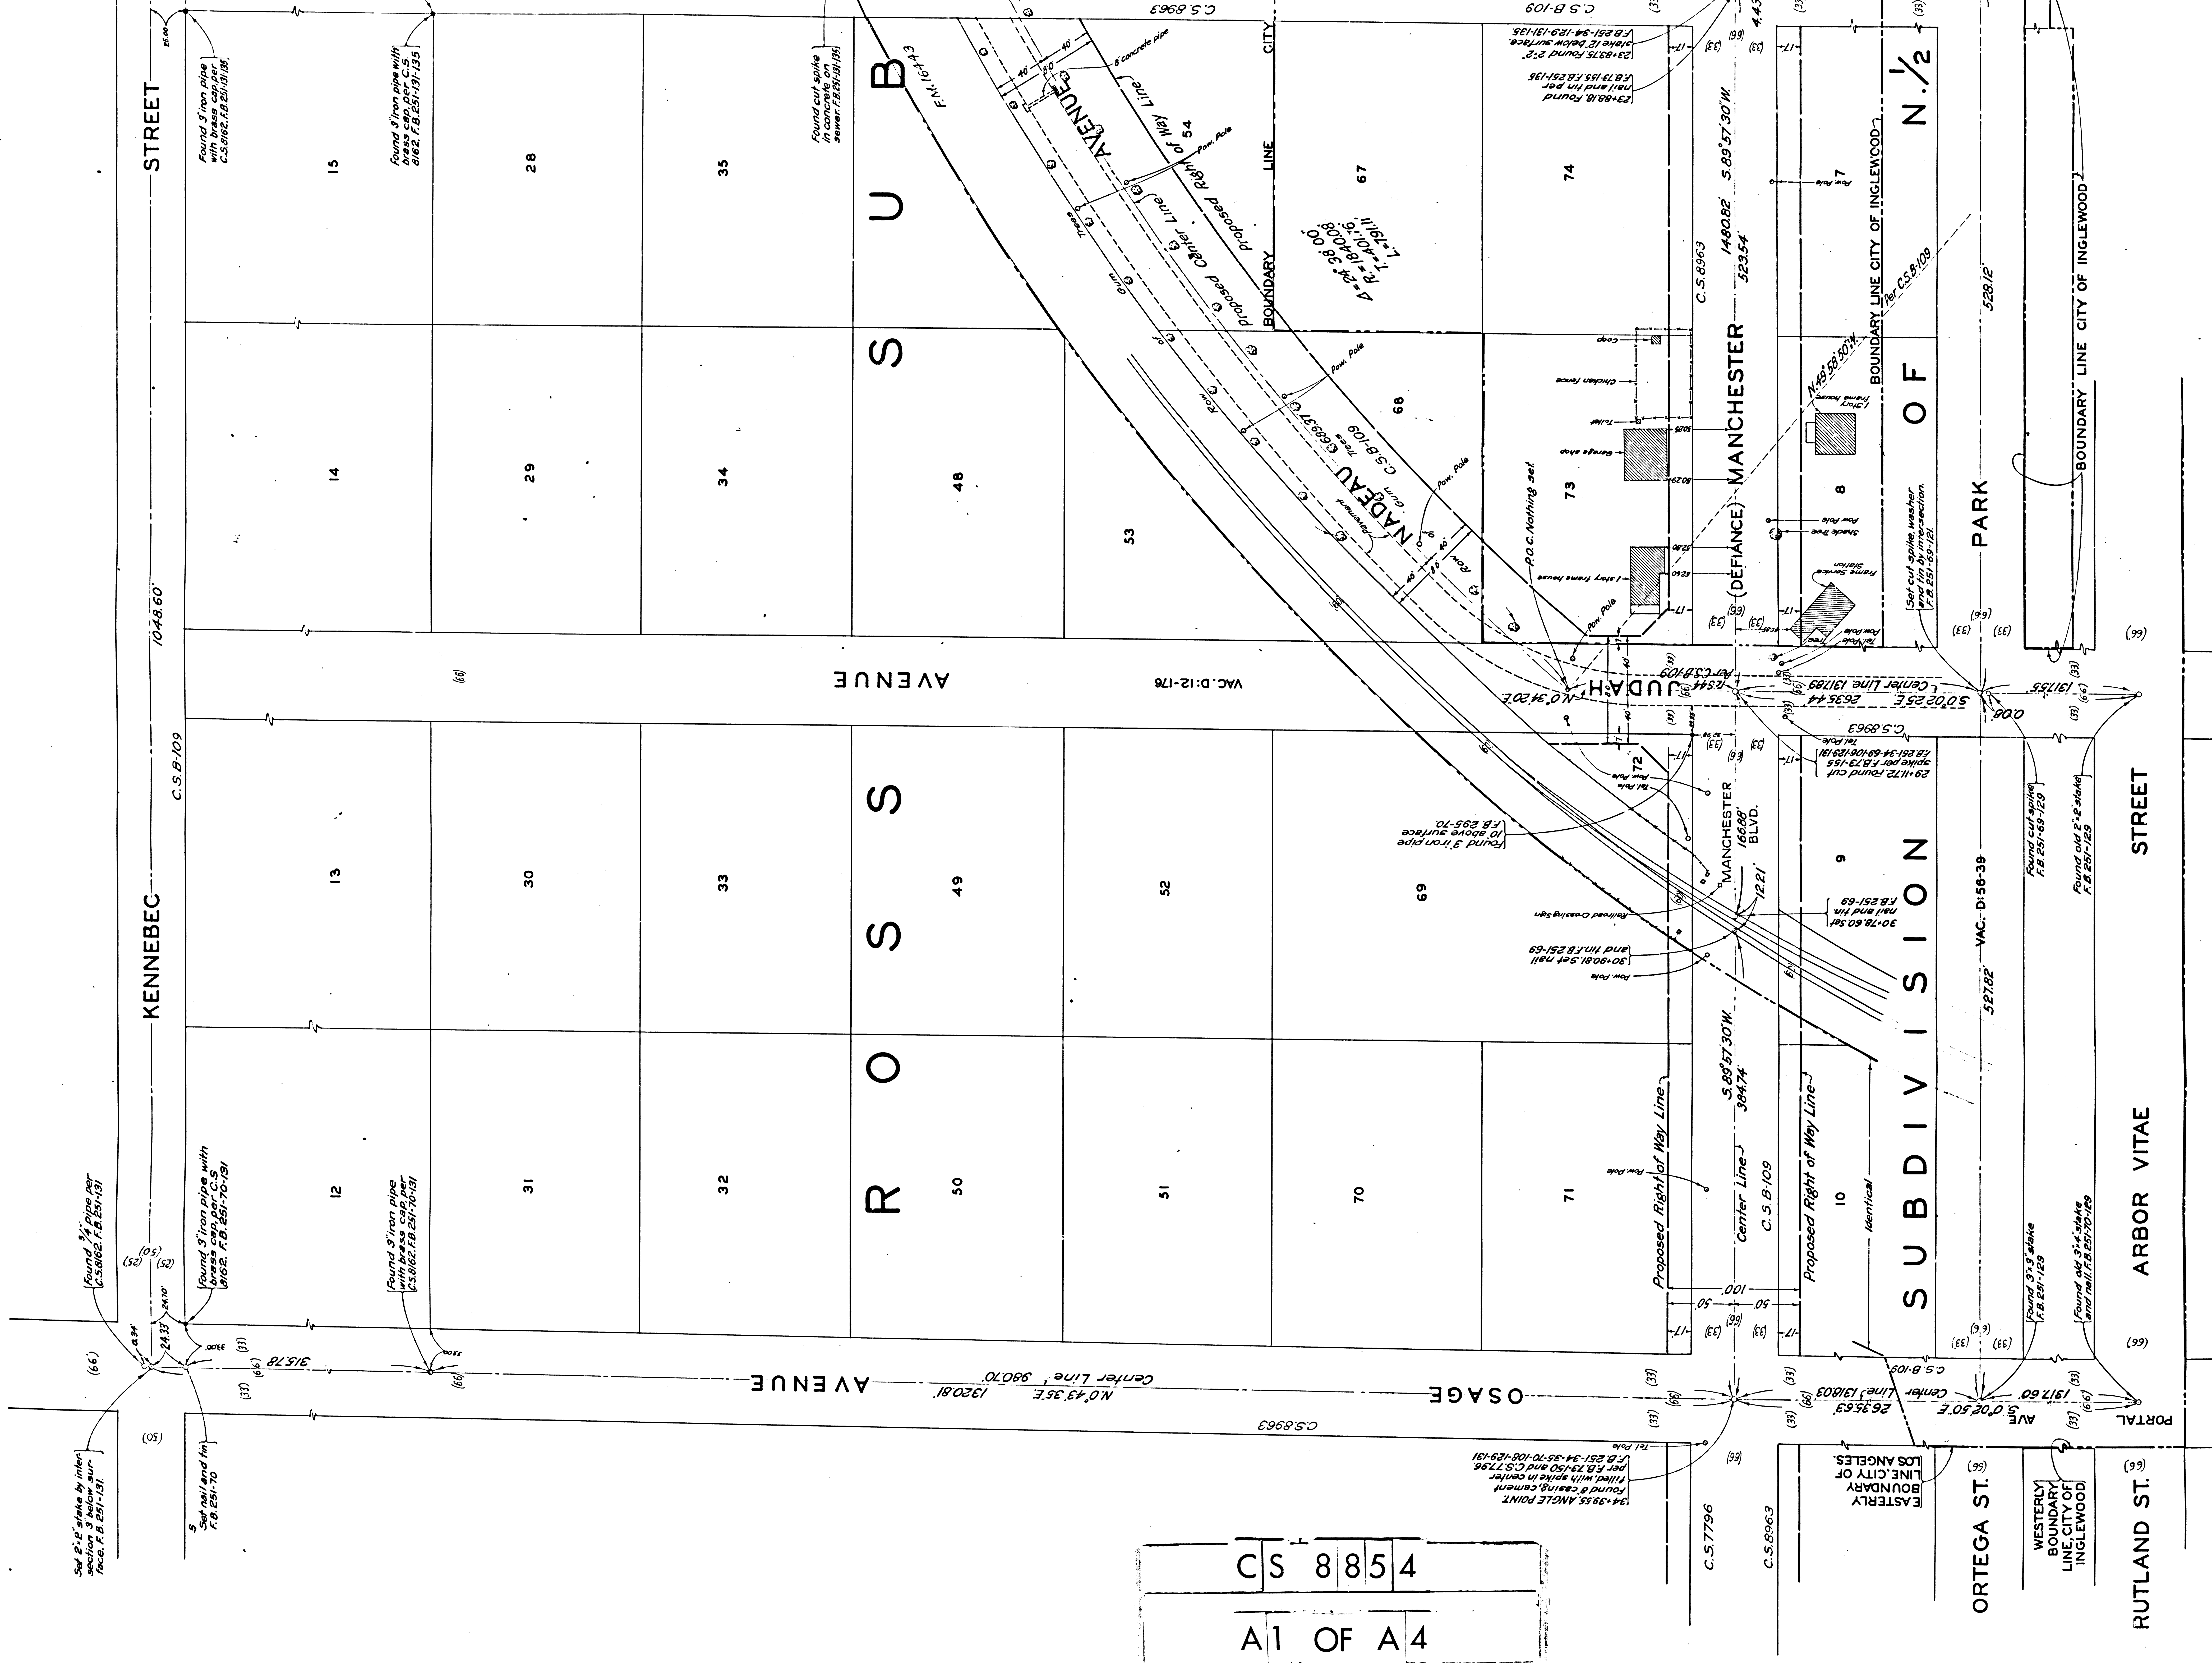

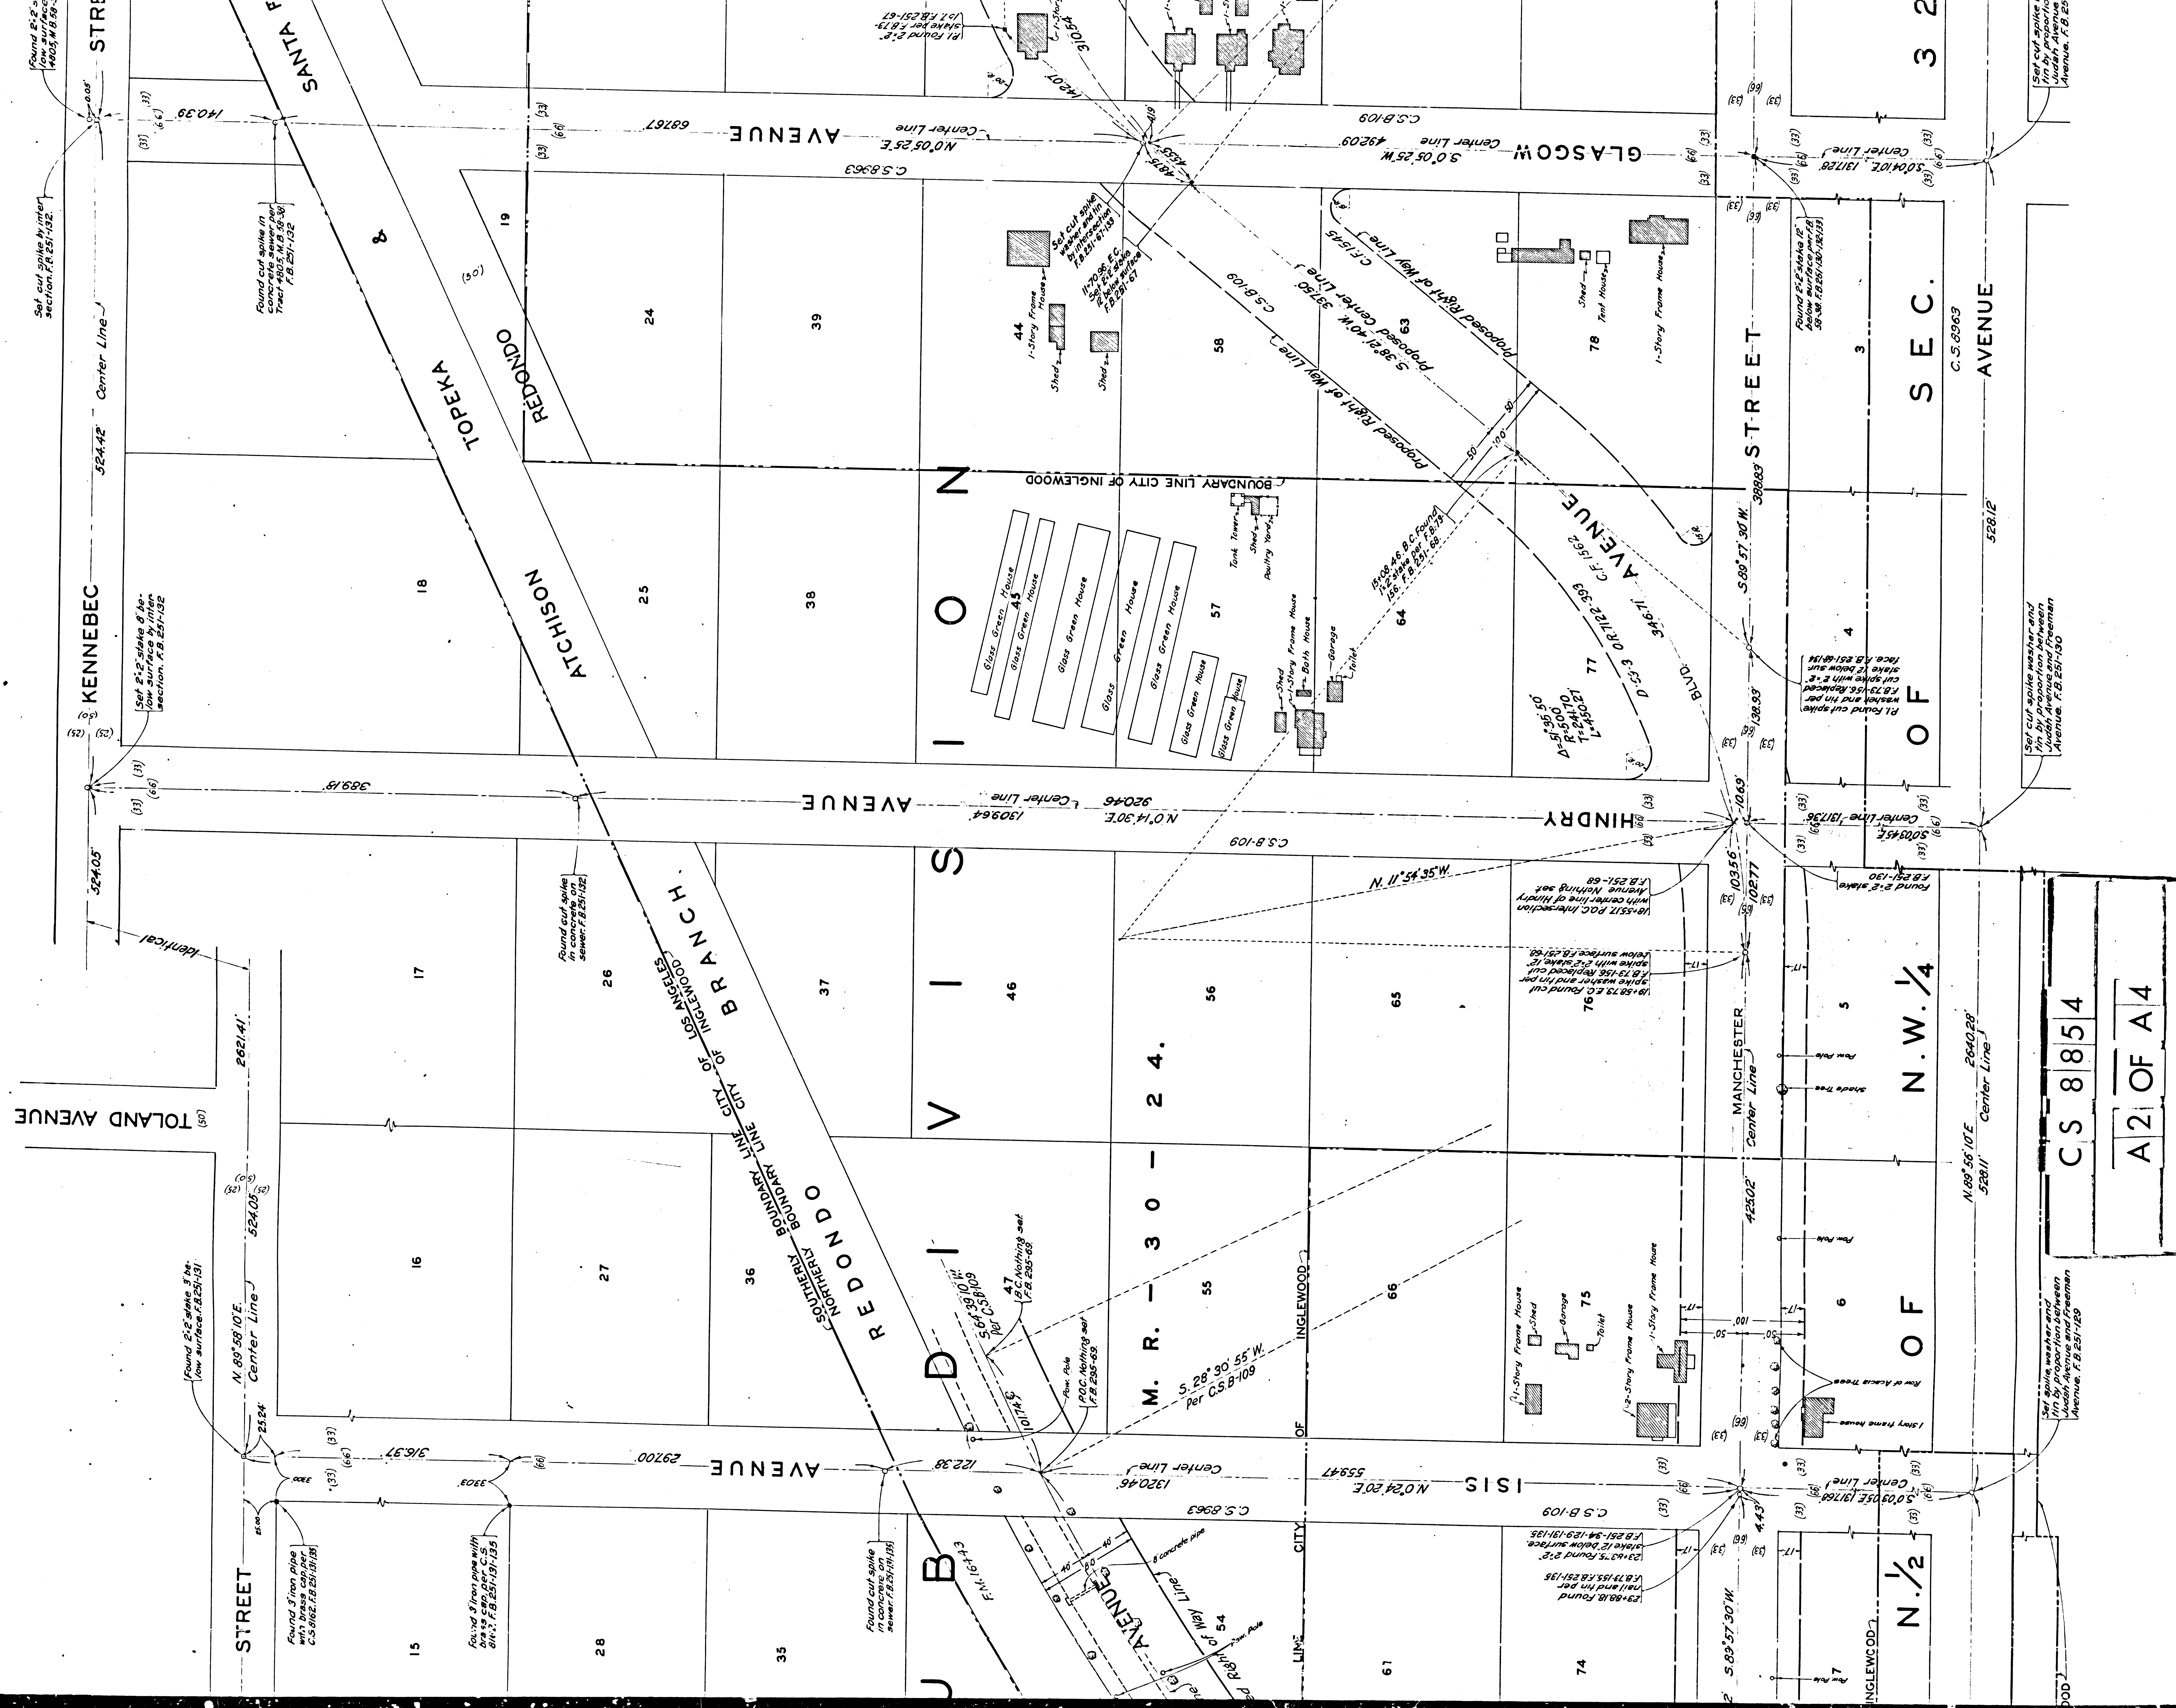






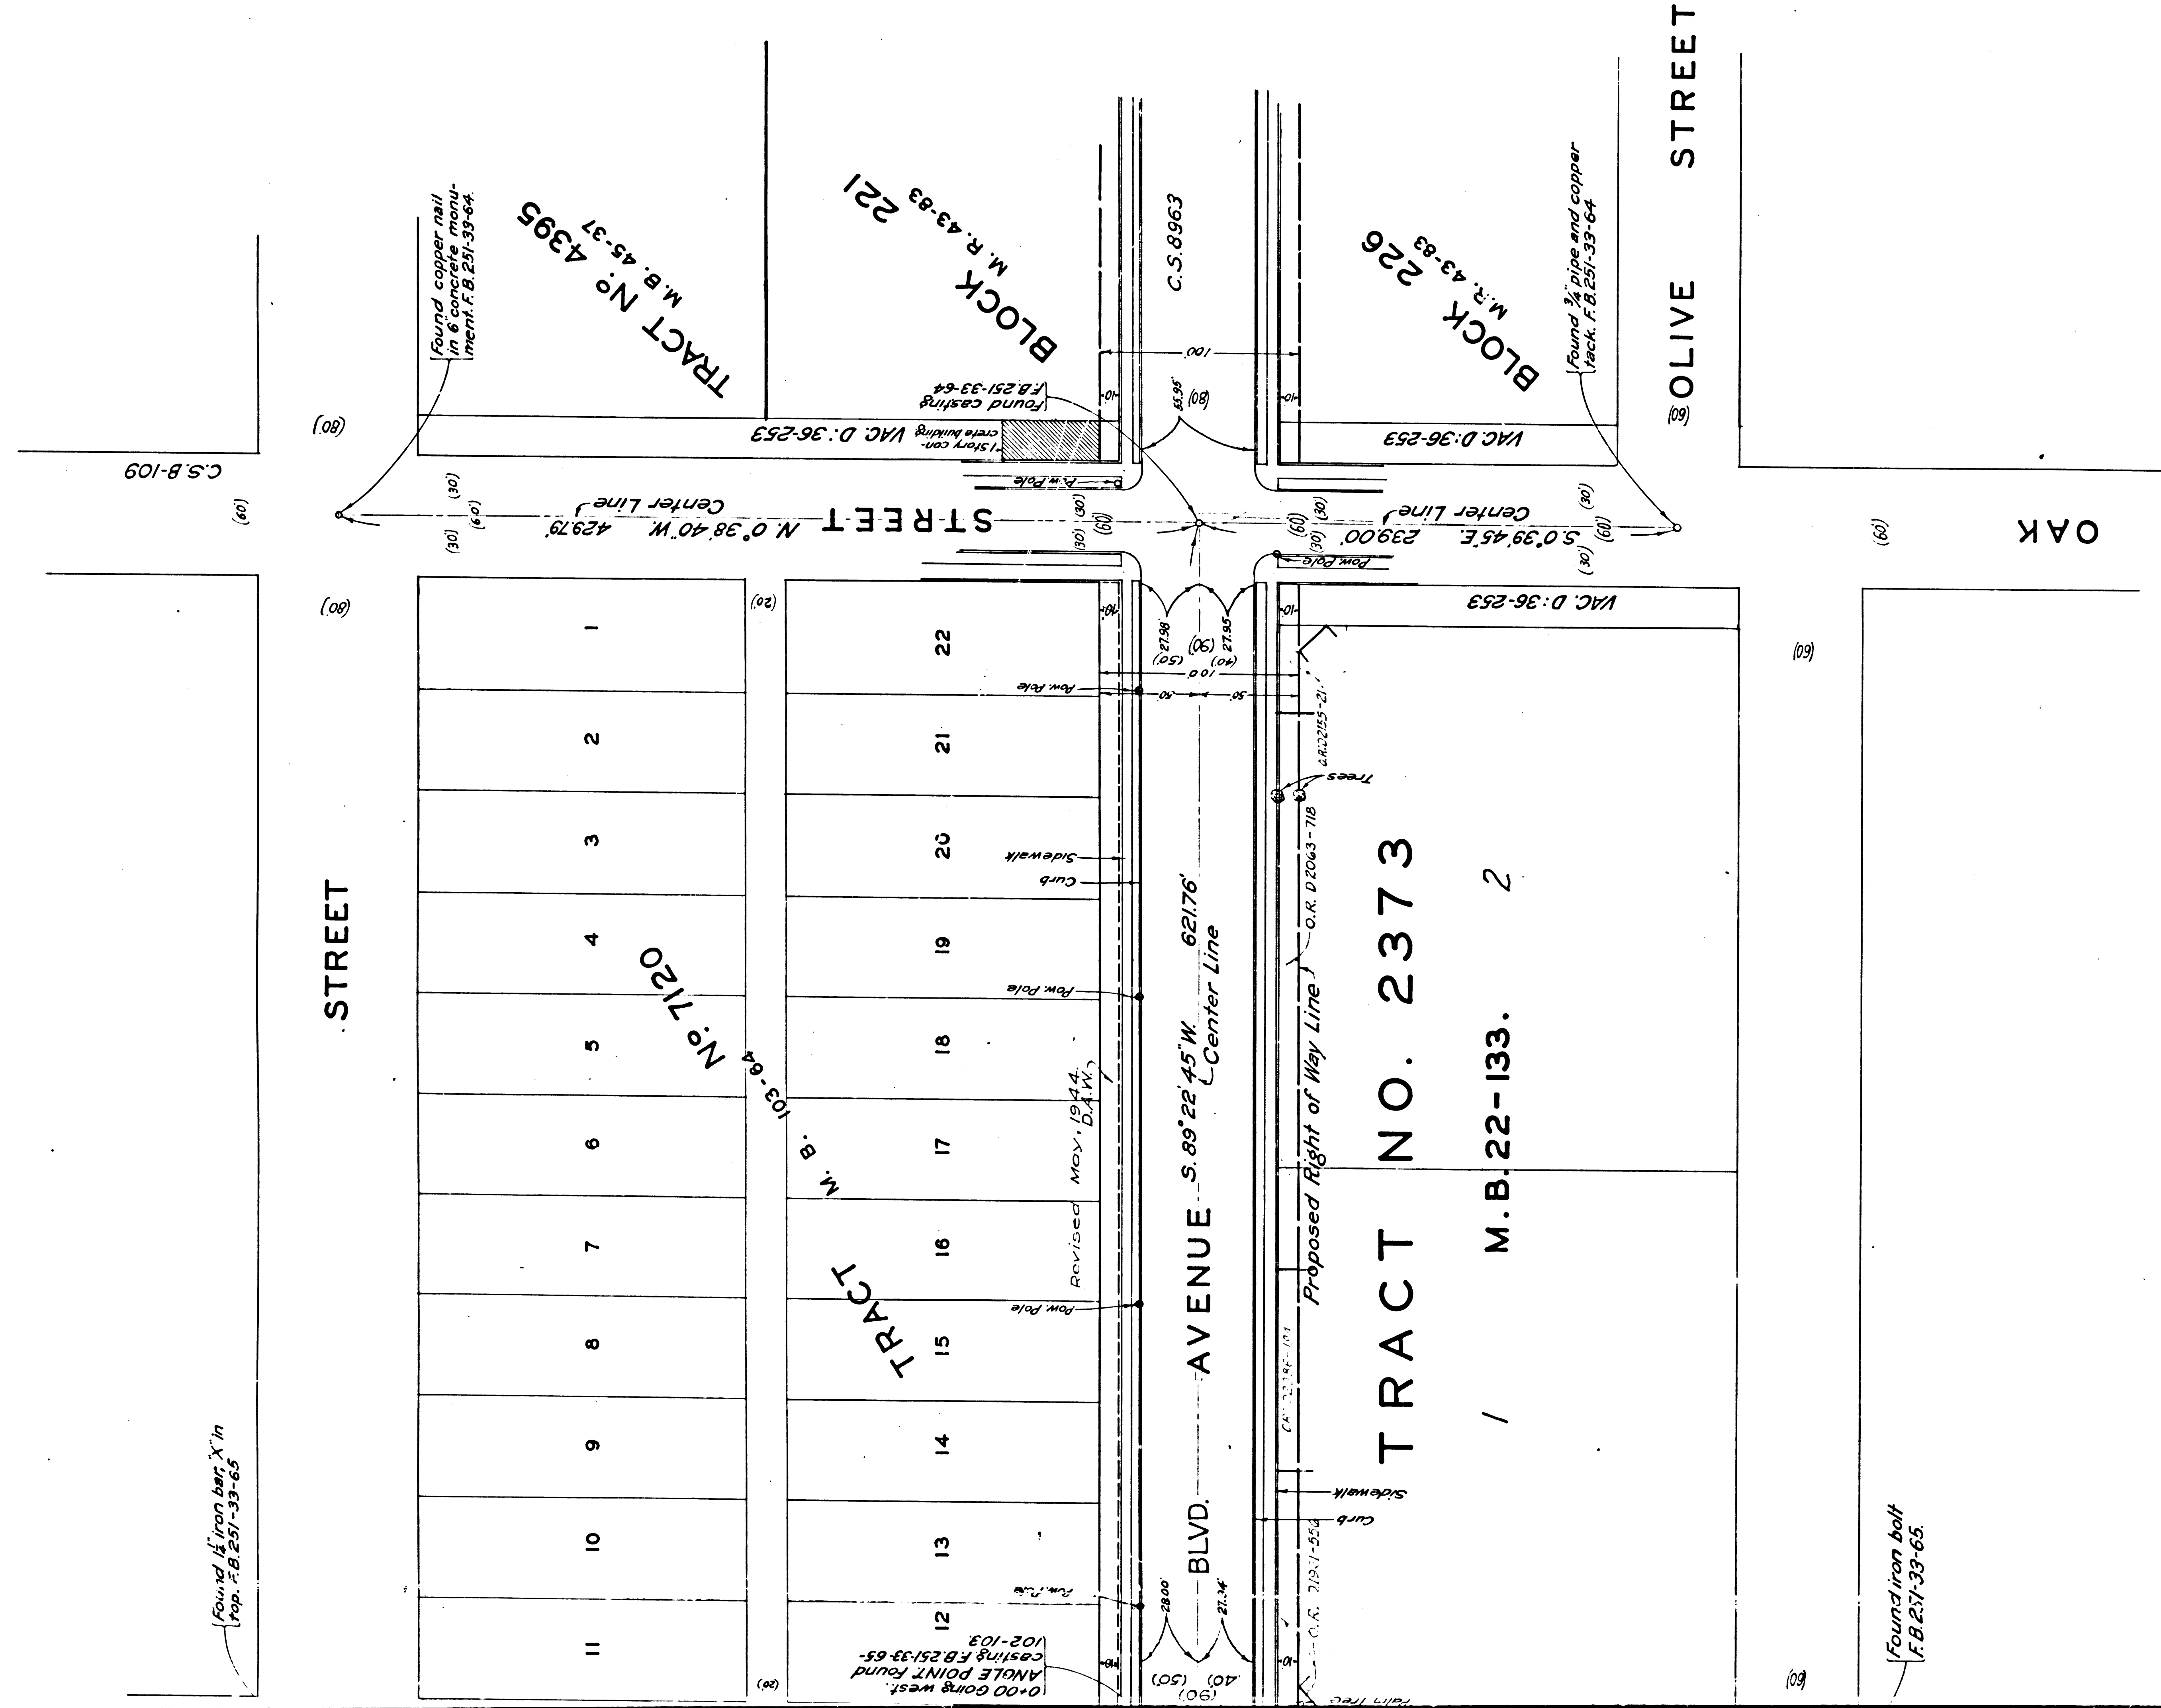

MAP OF  
**MANCHESTER AVENUE**  
FROM  
**ASH AVENUE**  
TO  
**OSAGE AVENUE**  
COUNTY SURVEYORS MAP NO. 8854  
SCALE 1 INCH = 50 FT.

WORK ORDER NO. 727  
J.E. ROCKHOLD - COUNTY SURVEYOR  
SURVEYED - AUG. 1926 - APR. 1927  
SURVEYED UNDER INSTRUCTIONS OF THE  
BOARD OF SUPERVISORS PER ORDER DATED  
JUNE 28 1926.  
BEARINGS ARE BASED ON THE BEARING OF  
MANCHESTER AVENUE, C.S. 8963.  
SHEET NO. 1.

F.B. 73-146-155  
FIELD WORK BY.....P.W. ATKINS.  
OFFICE WORK BY.....C.W. PAIGE.  
CHECKED BY.....K.R. MEYERSON.

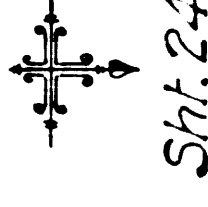

|    |   |    |   |   |
|----|---|----|---|---|
| CS | 8 | 8  | 5 | 4 |
| A  | 4 | OF | A | 4 |



