


CS 8855 SHT. 1

A 1 OF A 3





CS 8855 SHT. 1
A 2 OF A 3

SOUTHERN AVE
Found 2" Iron Pipe per
Tract 567 M.B. 59-10
F.B. 129-34
Set Spike Washer and
Tin 6" below surface
F.B. 129-34

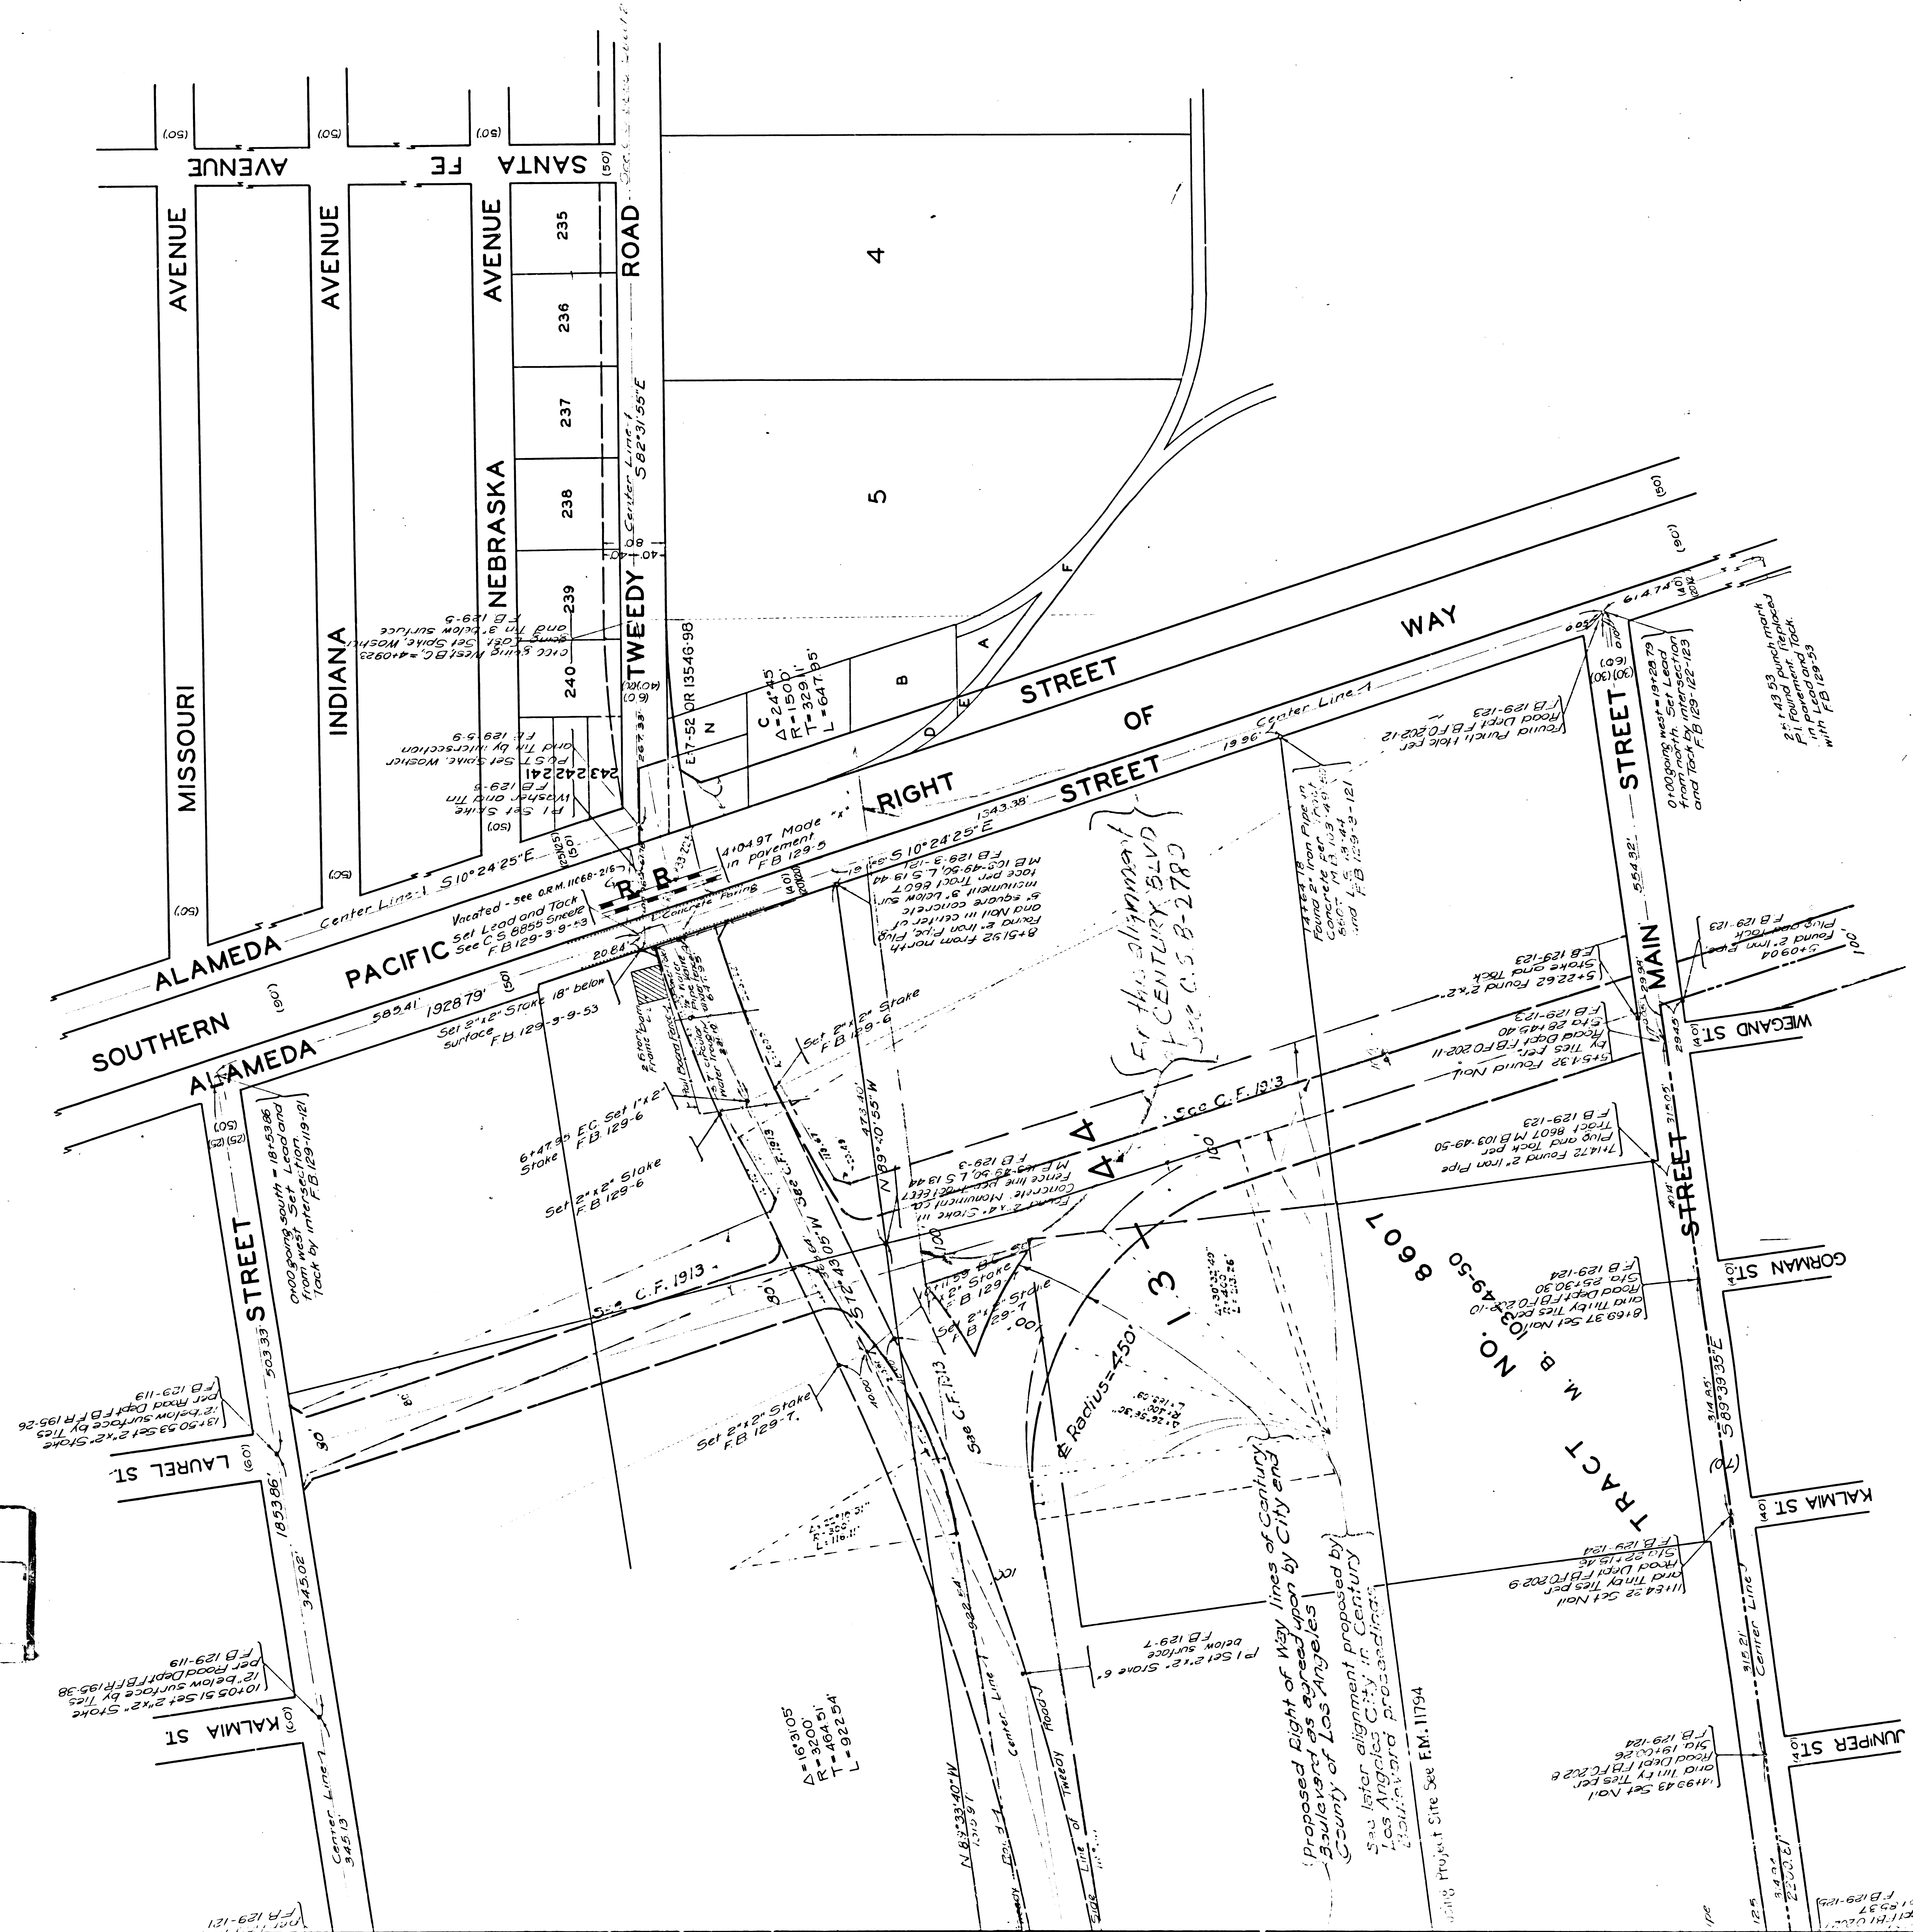

Tweedy Rd. (cont.)

Proposed Right of Way lines of Century Boulevard as agreed upon by City and County of Los Angeles
See later alignment proposed by Los Angeles City in Century Boulevard proceeding
along Project Site See EM. 11794

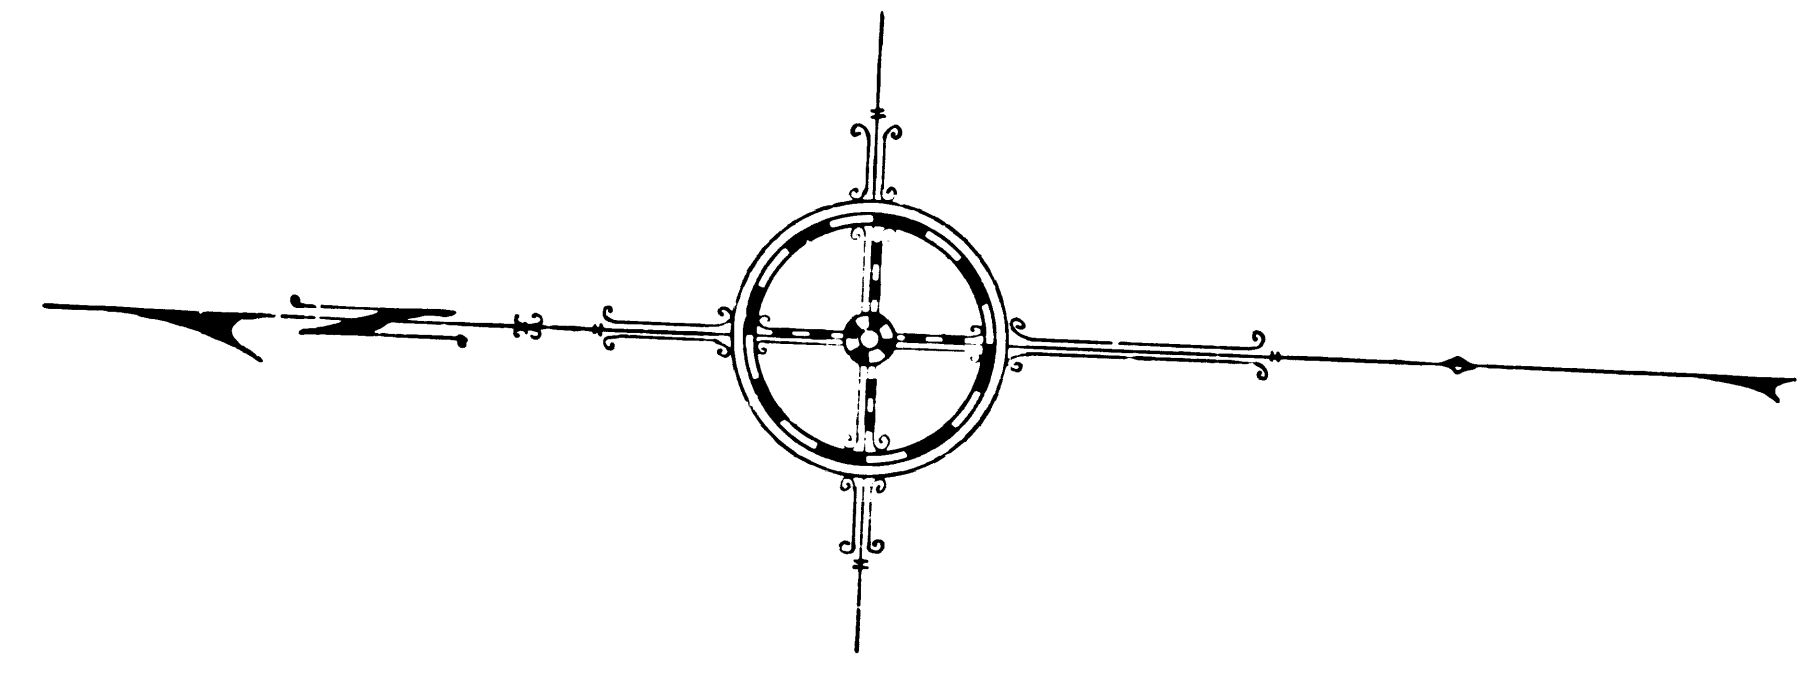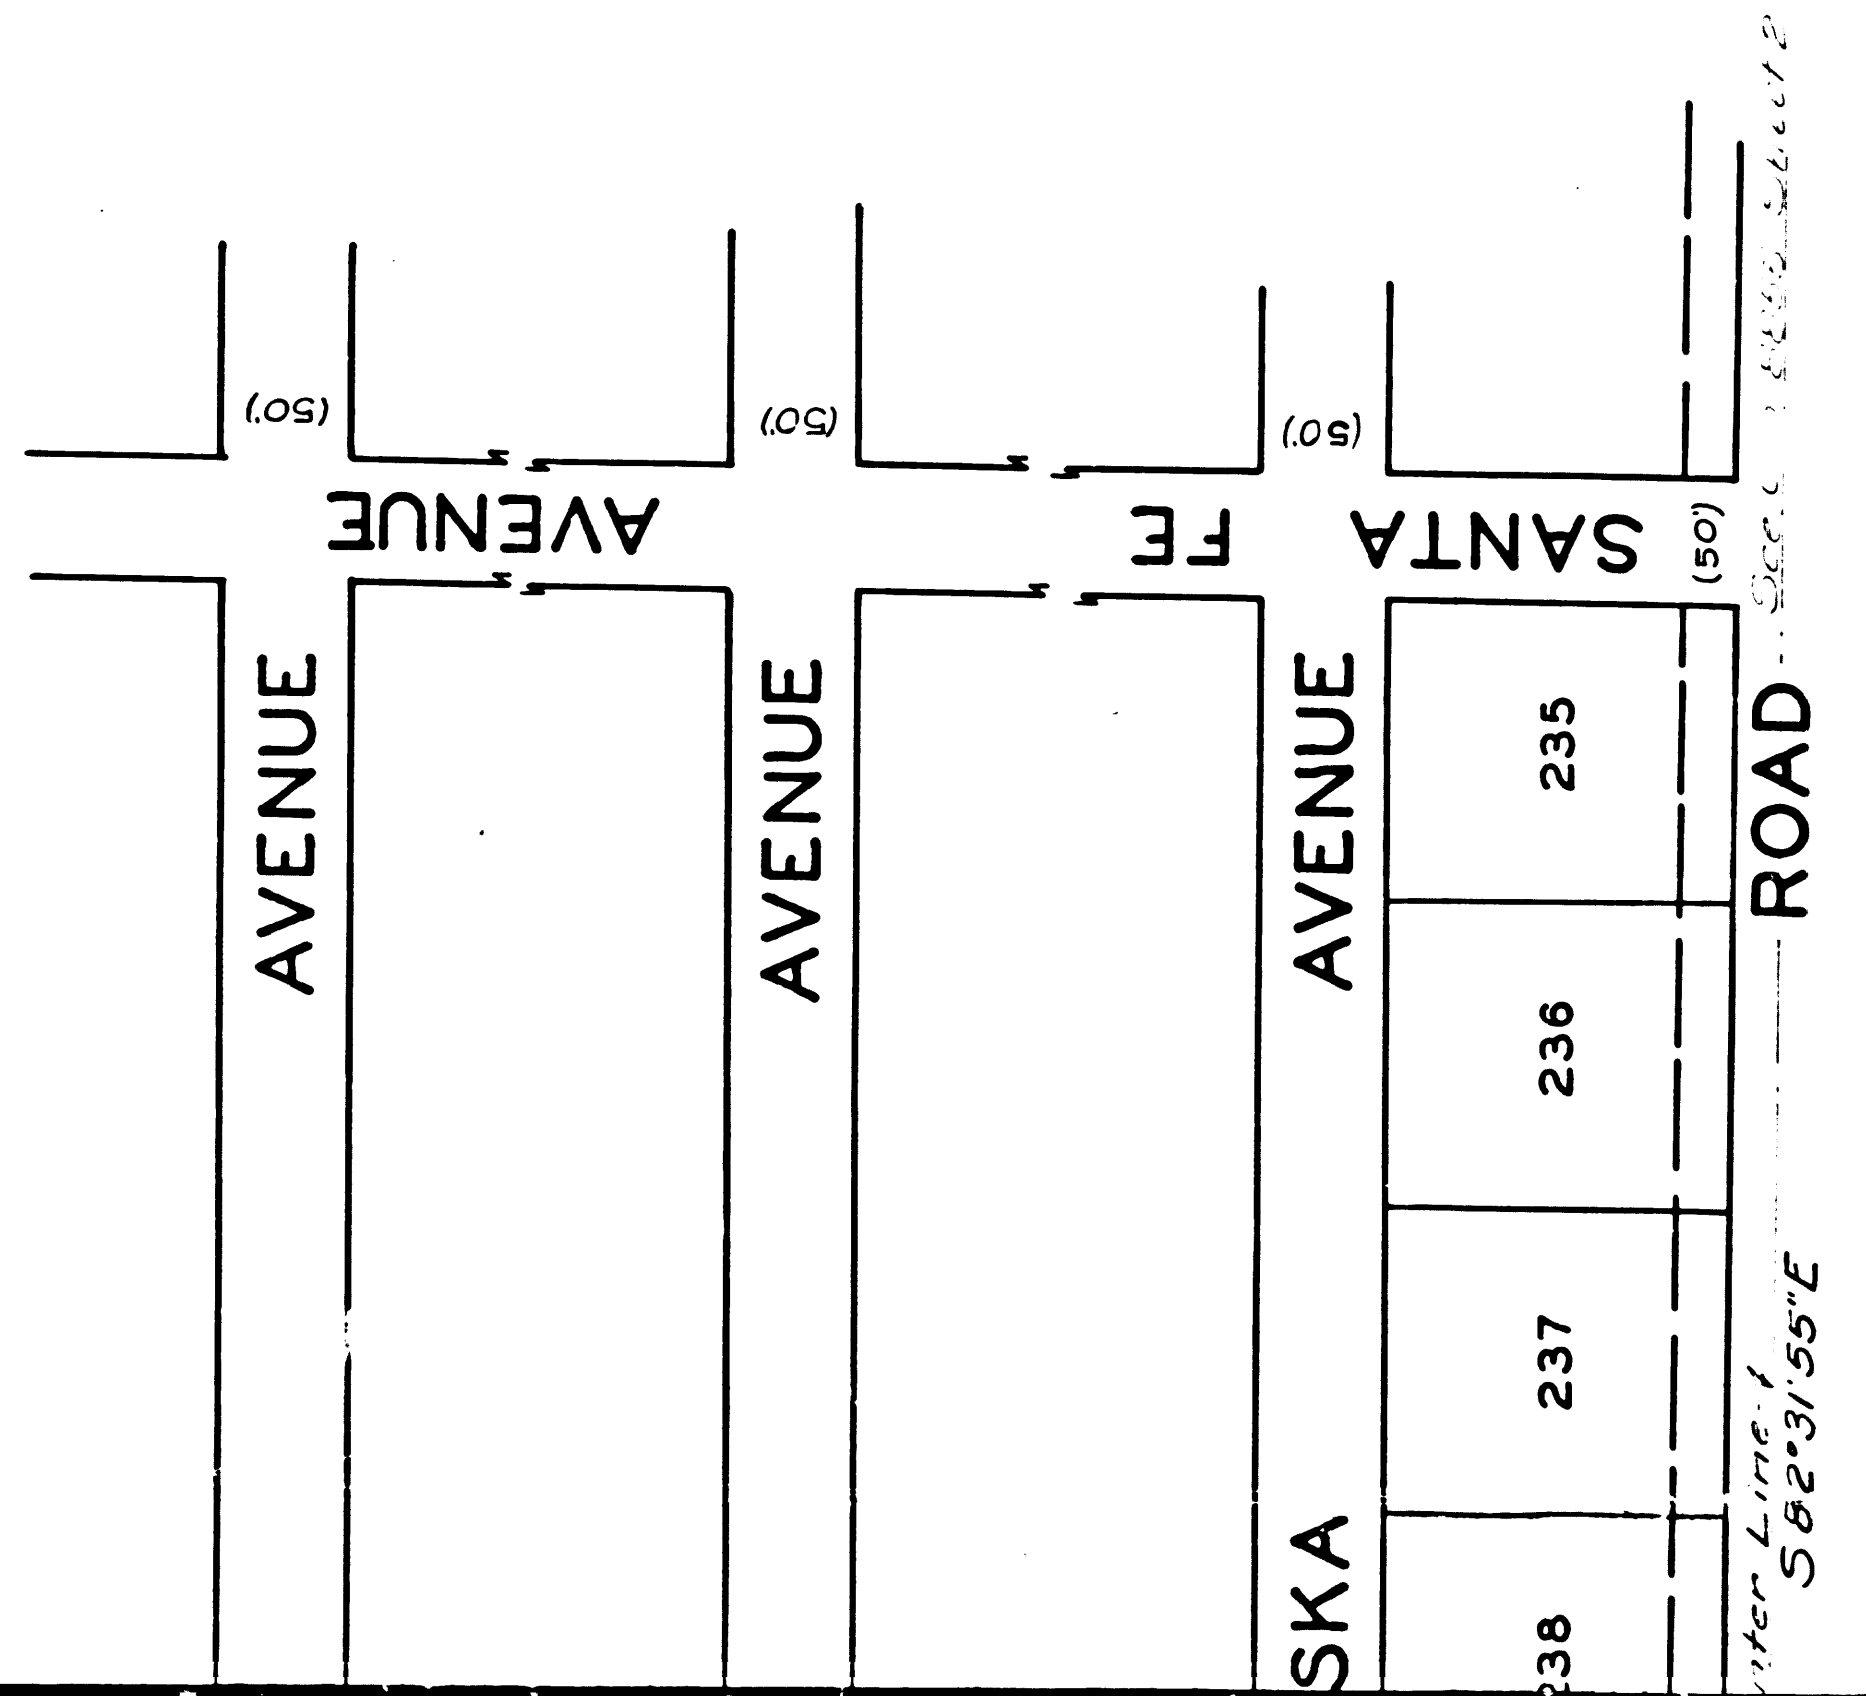

MAP OF
TWEEDY ROAD
 FROM
 LOS ANGELES CITY BOUNDARY
 TO
 ATLANTIC AVENUE

COUNTY SURVEYORS MAP N8855
 SHEET NO 1 OF 2 SHEETS
 SCALE - 1 INCH = 100 FT.

ACQUISITION AND IMPROVEMENT DISTRICT N827
 WORK ORDER N84027

J.E. ROCKHOLD - COUNTY SURVEYOR
 SURVEYED JULY - SEPTEMBER, 1926

SURVEYED UNDER INSTRUCTIONS OF THE
 BOARD OF SUPERVISORS PER ORDER DATED
 JULY 19, 1926

BEARINGS ARE BASED ON THE BEARING OF
 ATLANTIC AVENUE PER C. S. MAP N88810

F. B. 129 - 1 - 118

FIELD WORK BY C. V. CRUMLEY
 OFFICE WORK BY K. B. HIGGINS
 CHECKED BY K. R. M'PHERSON

*Proposed Right of Way lines show in blue are
 the Proposed Right of Way lines of Century
 Boulevard as agreed upon by the City and
 County of Los Angeles.*

Tweedy Rd. (across S.P. 814) changed to Tweedy Blvd. D. 49-235

CS 8855 SHT. 1
 A 3 OF A 3

