




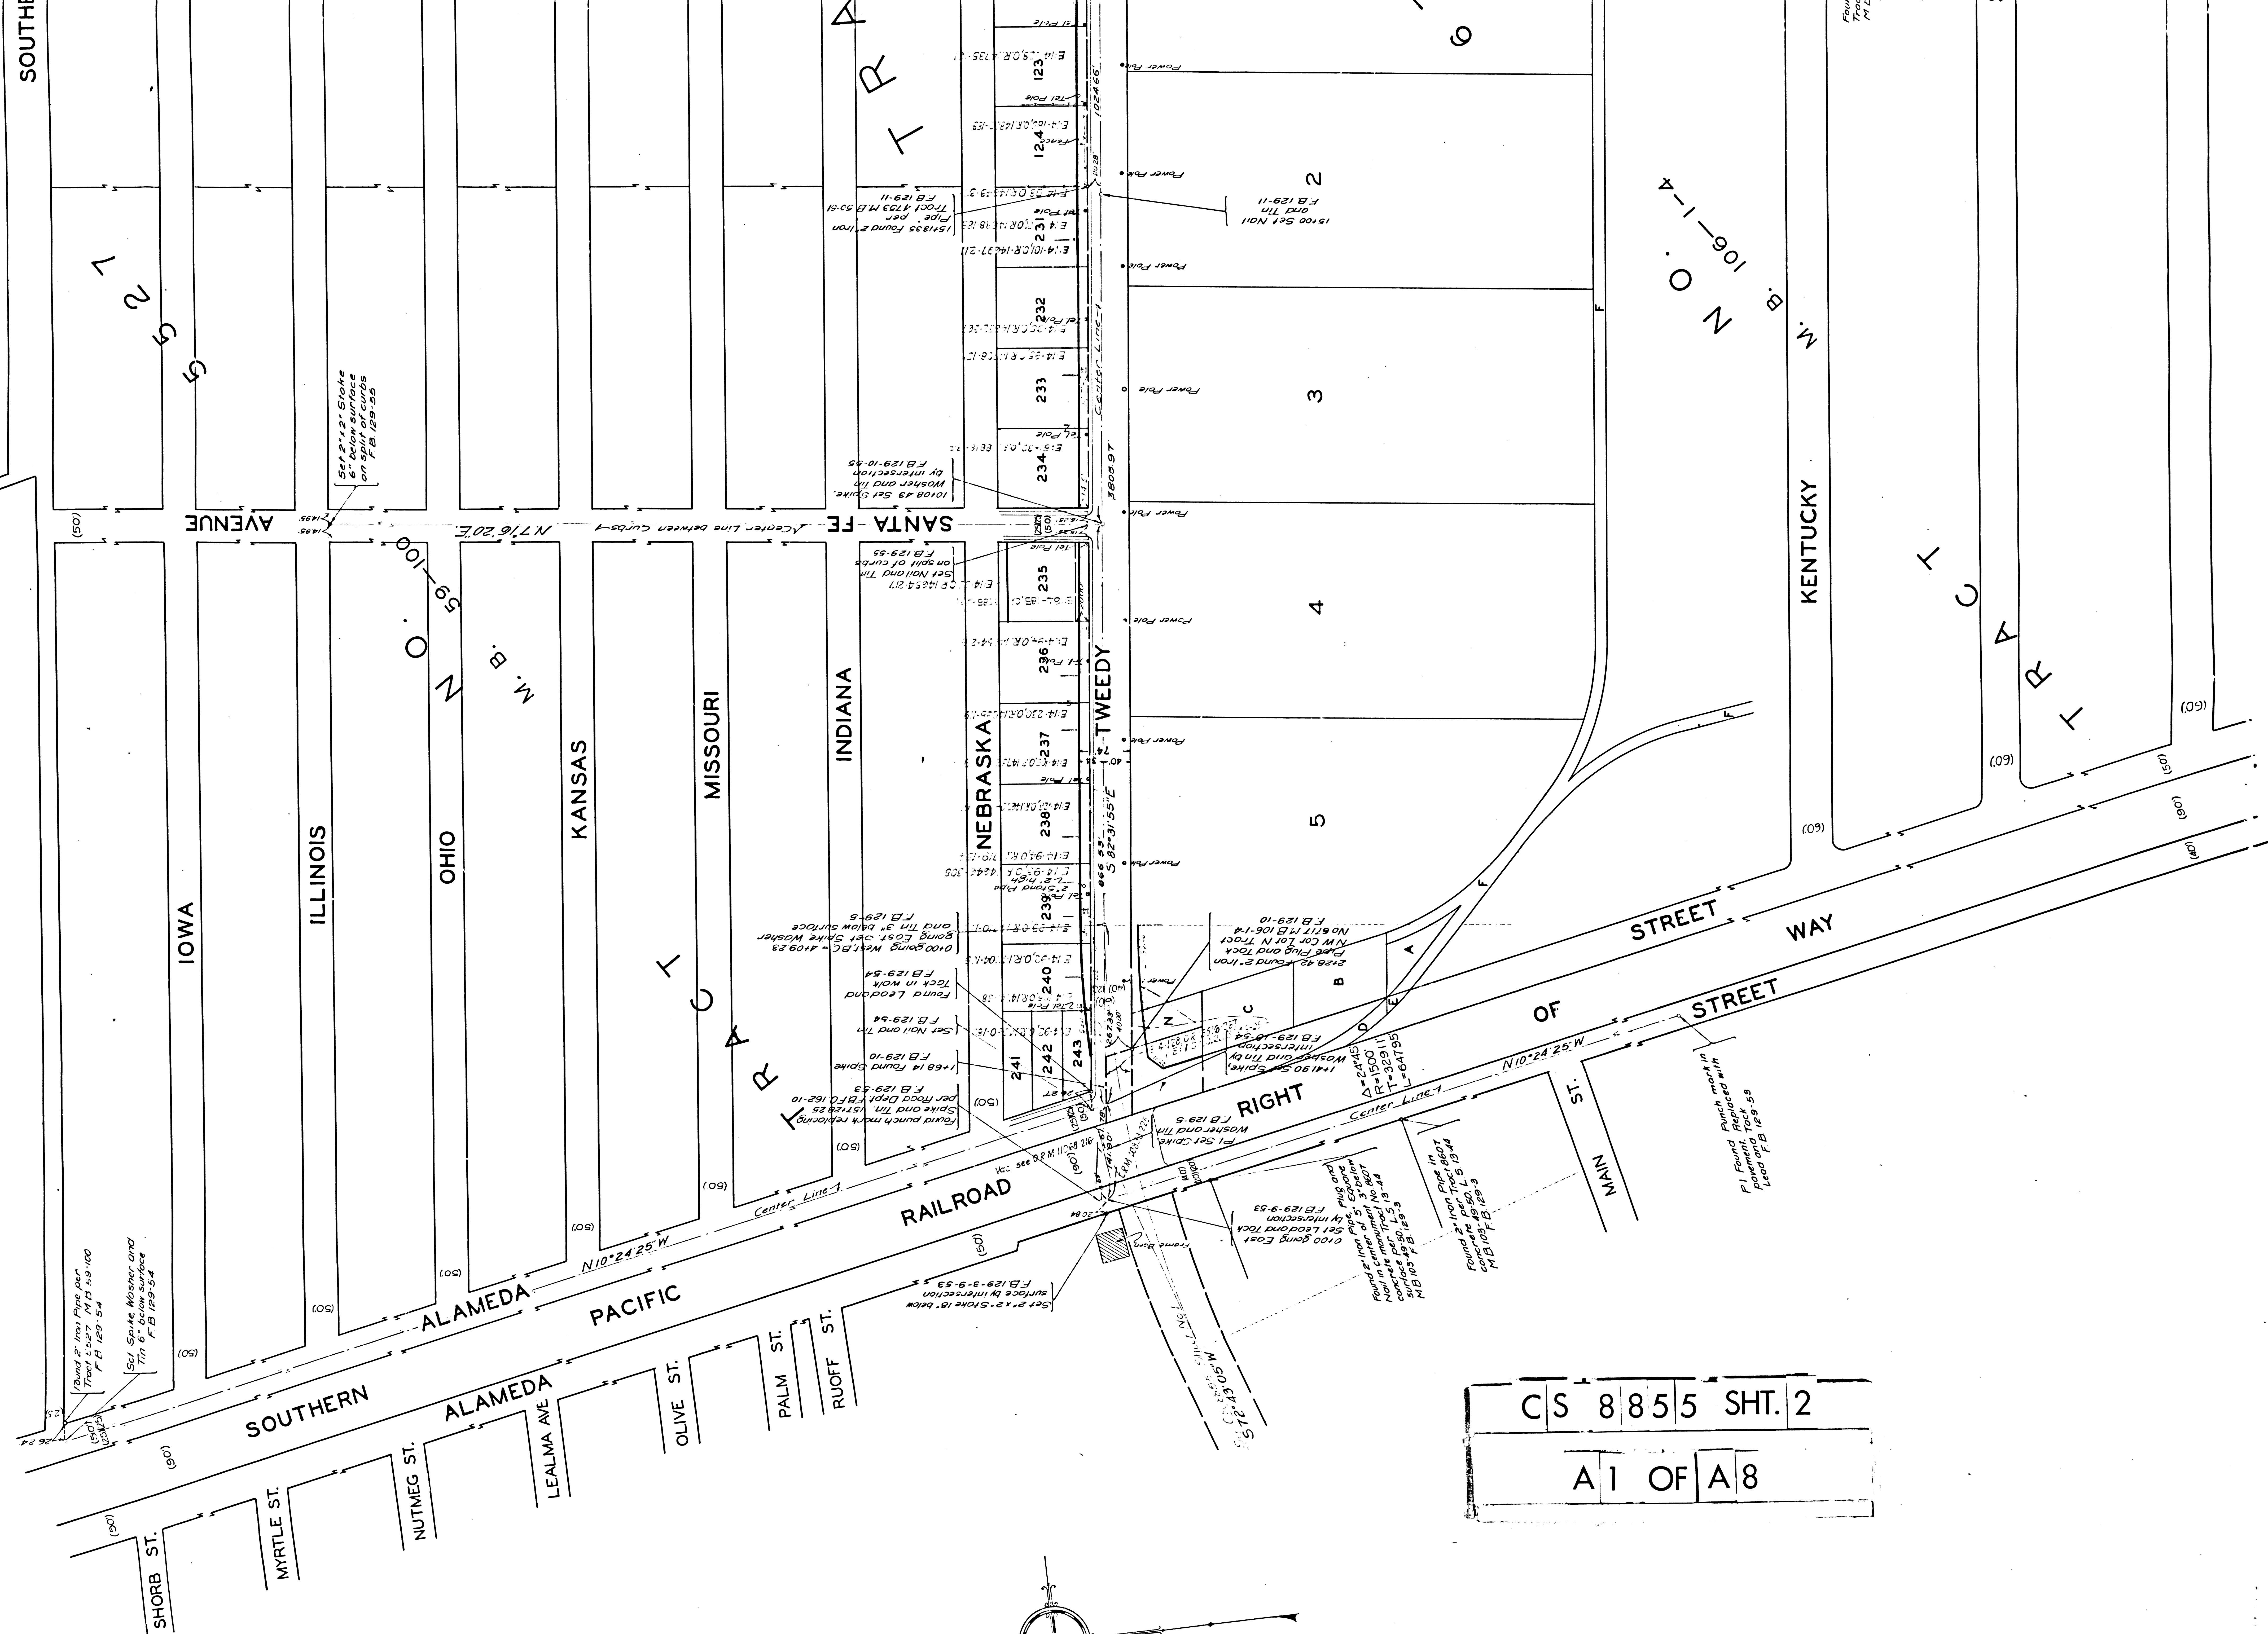


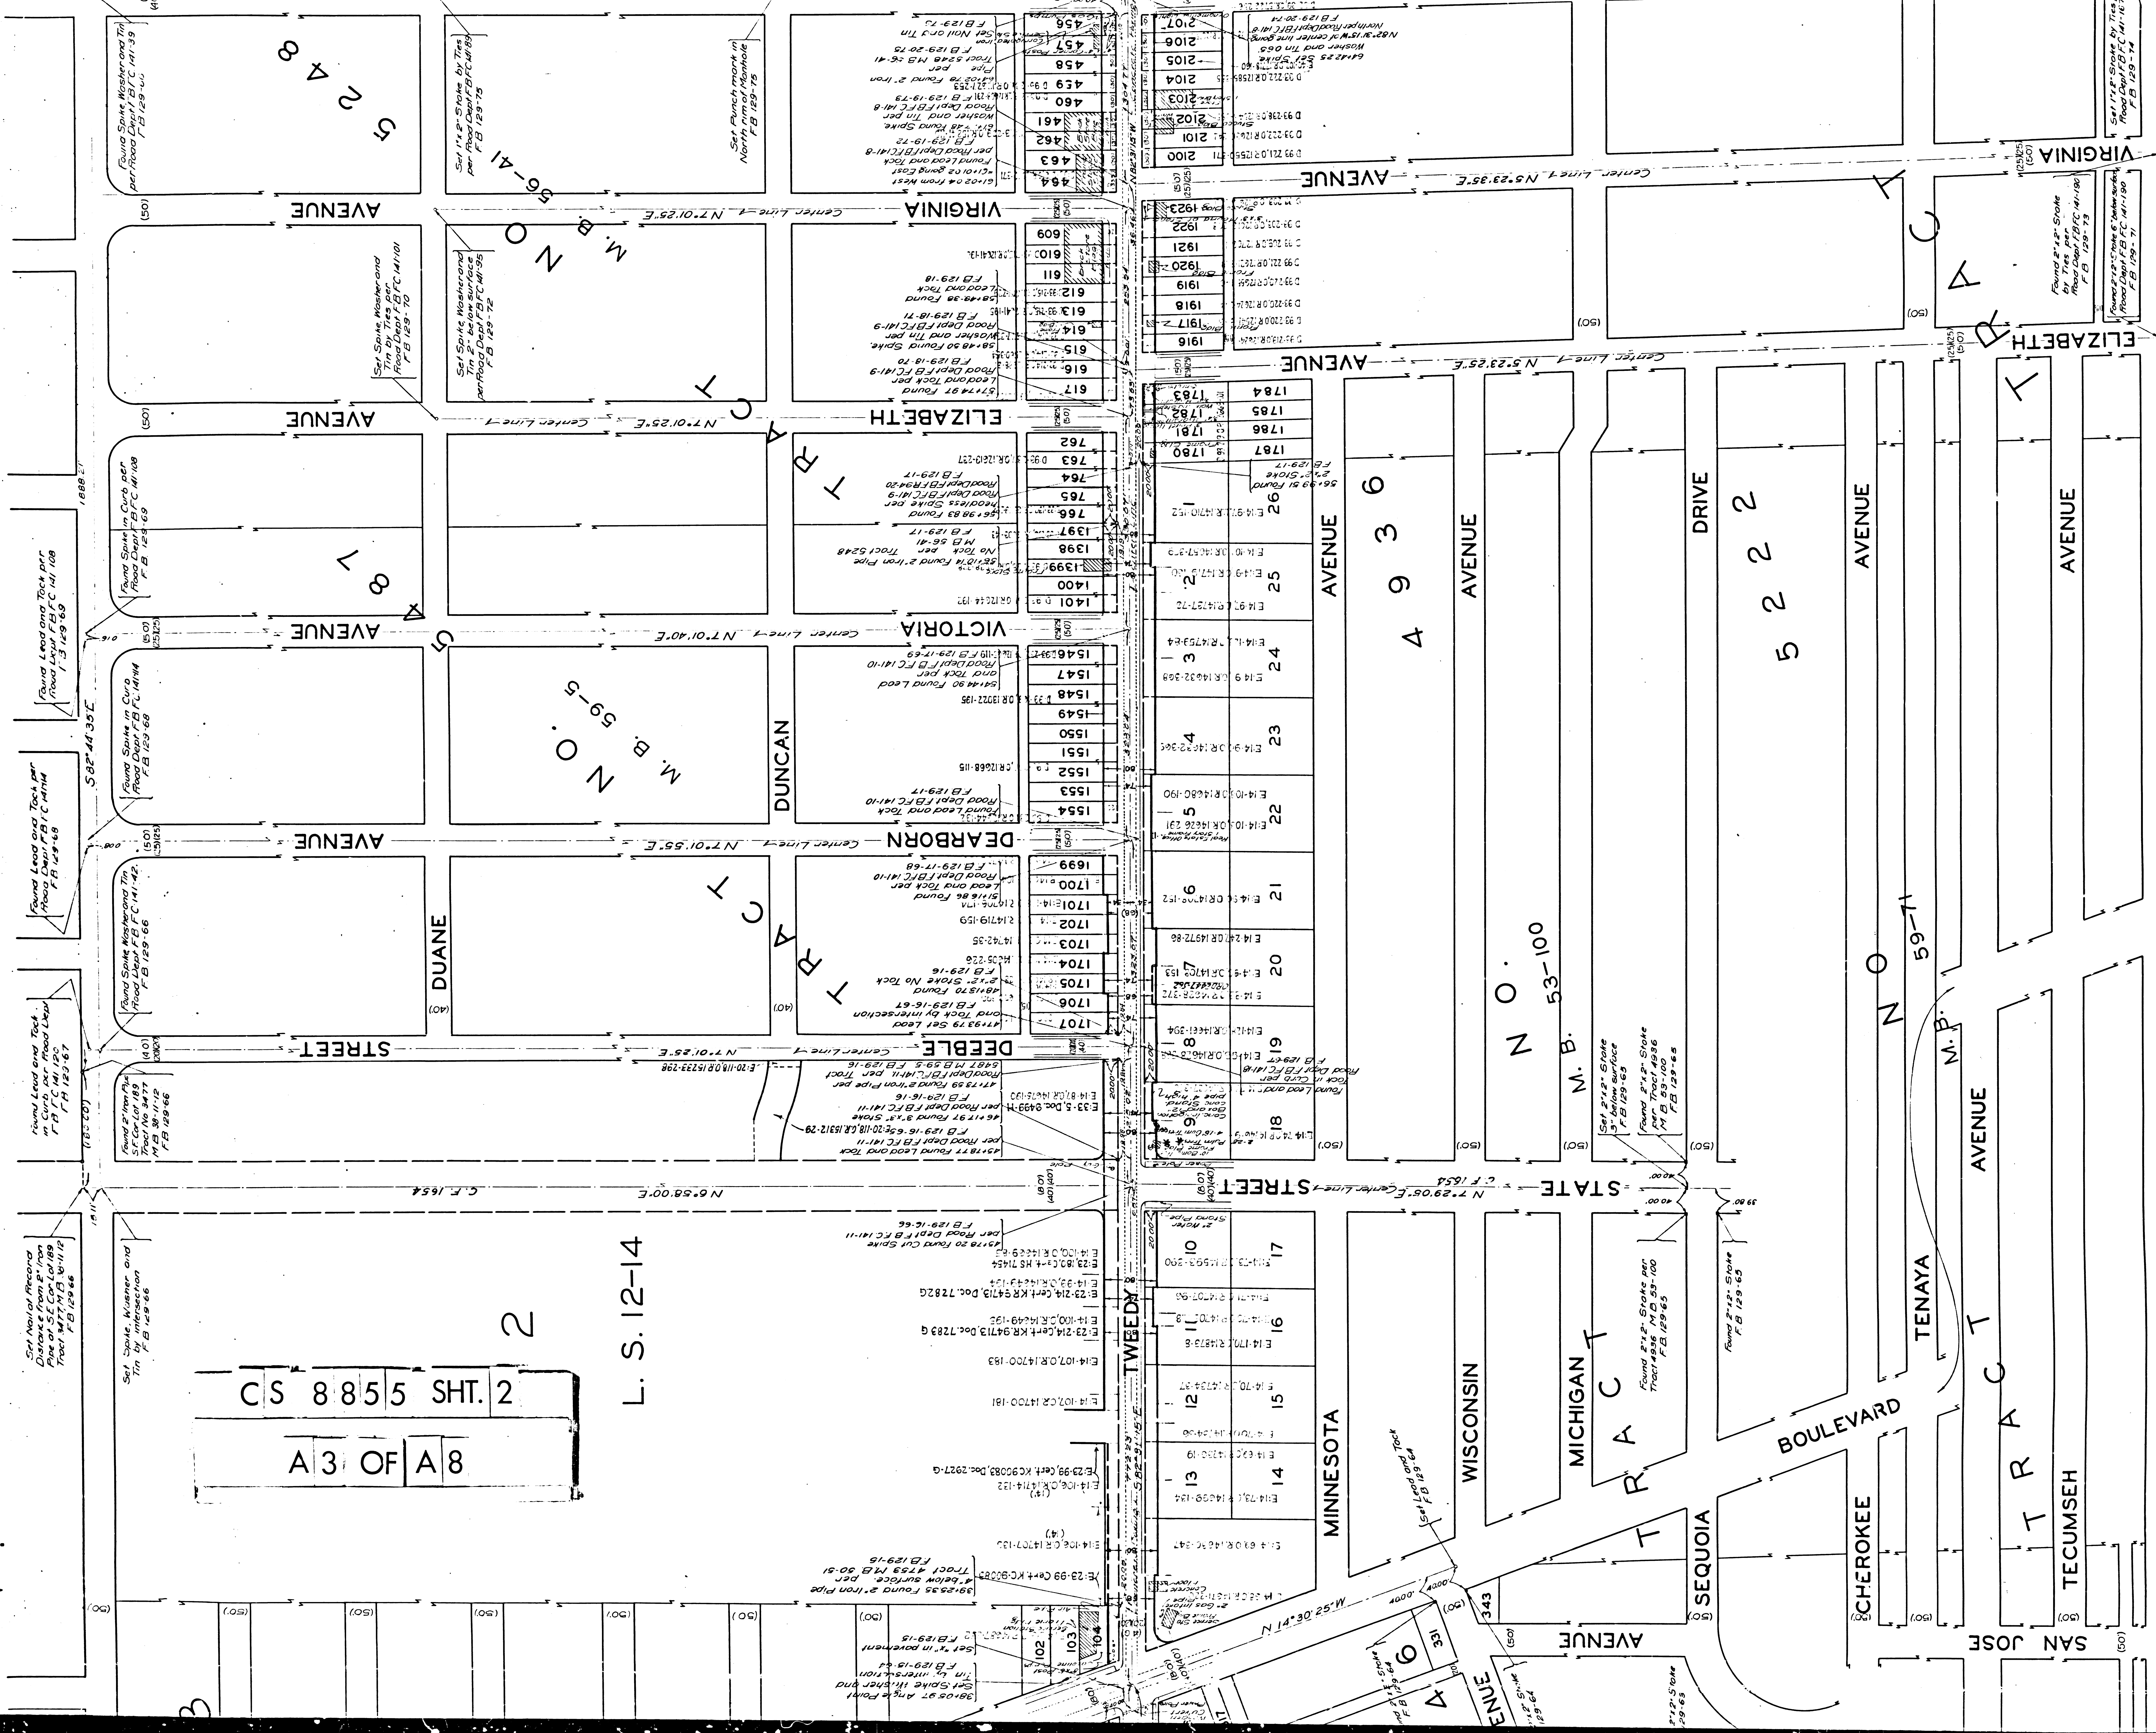


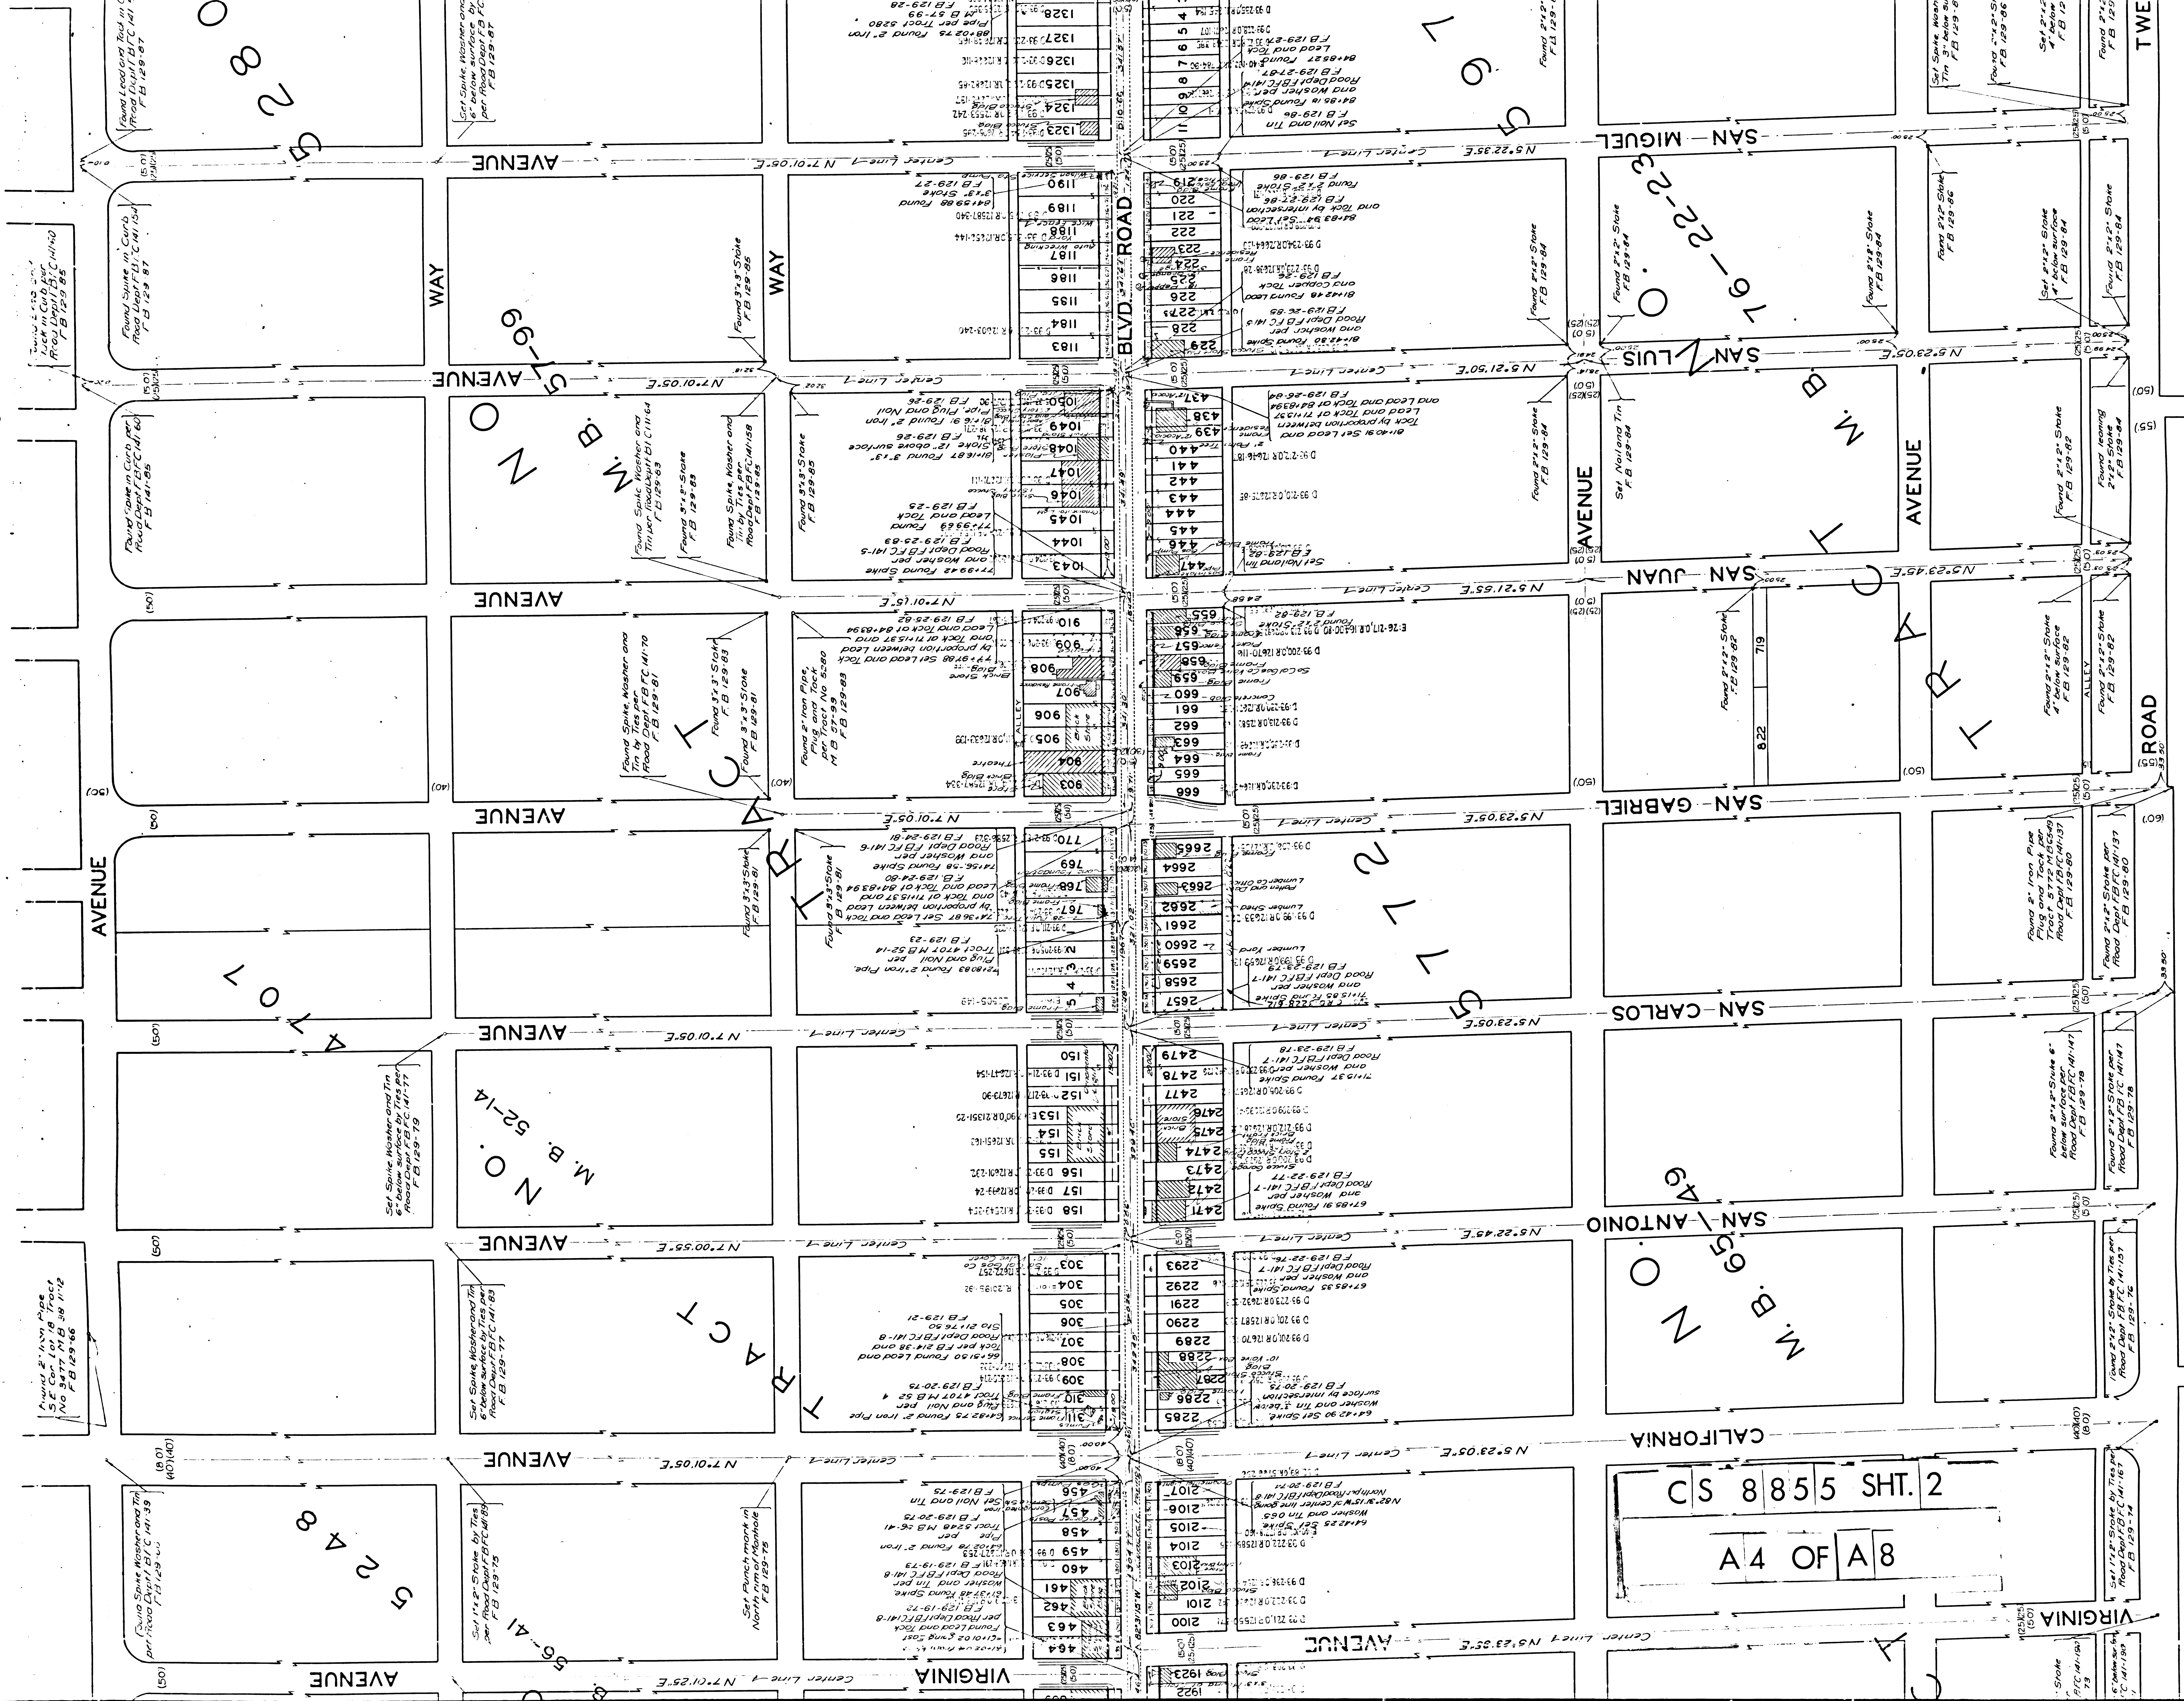

TWE

ROAD

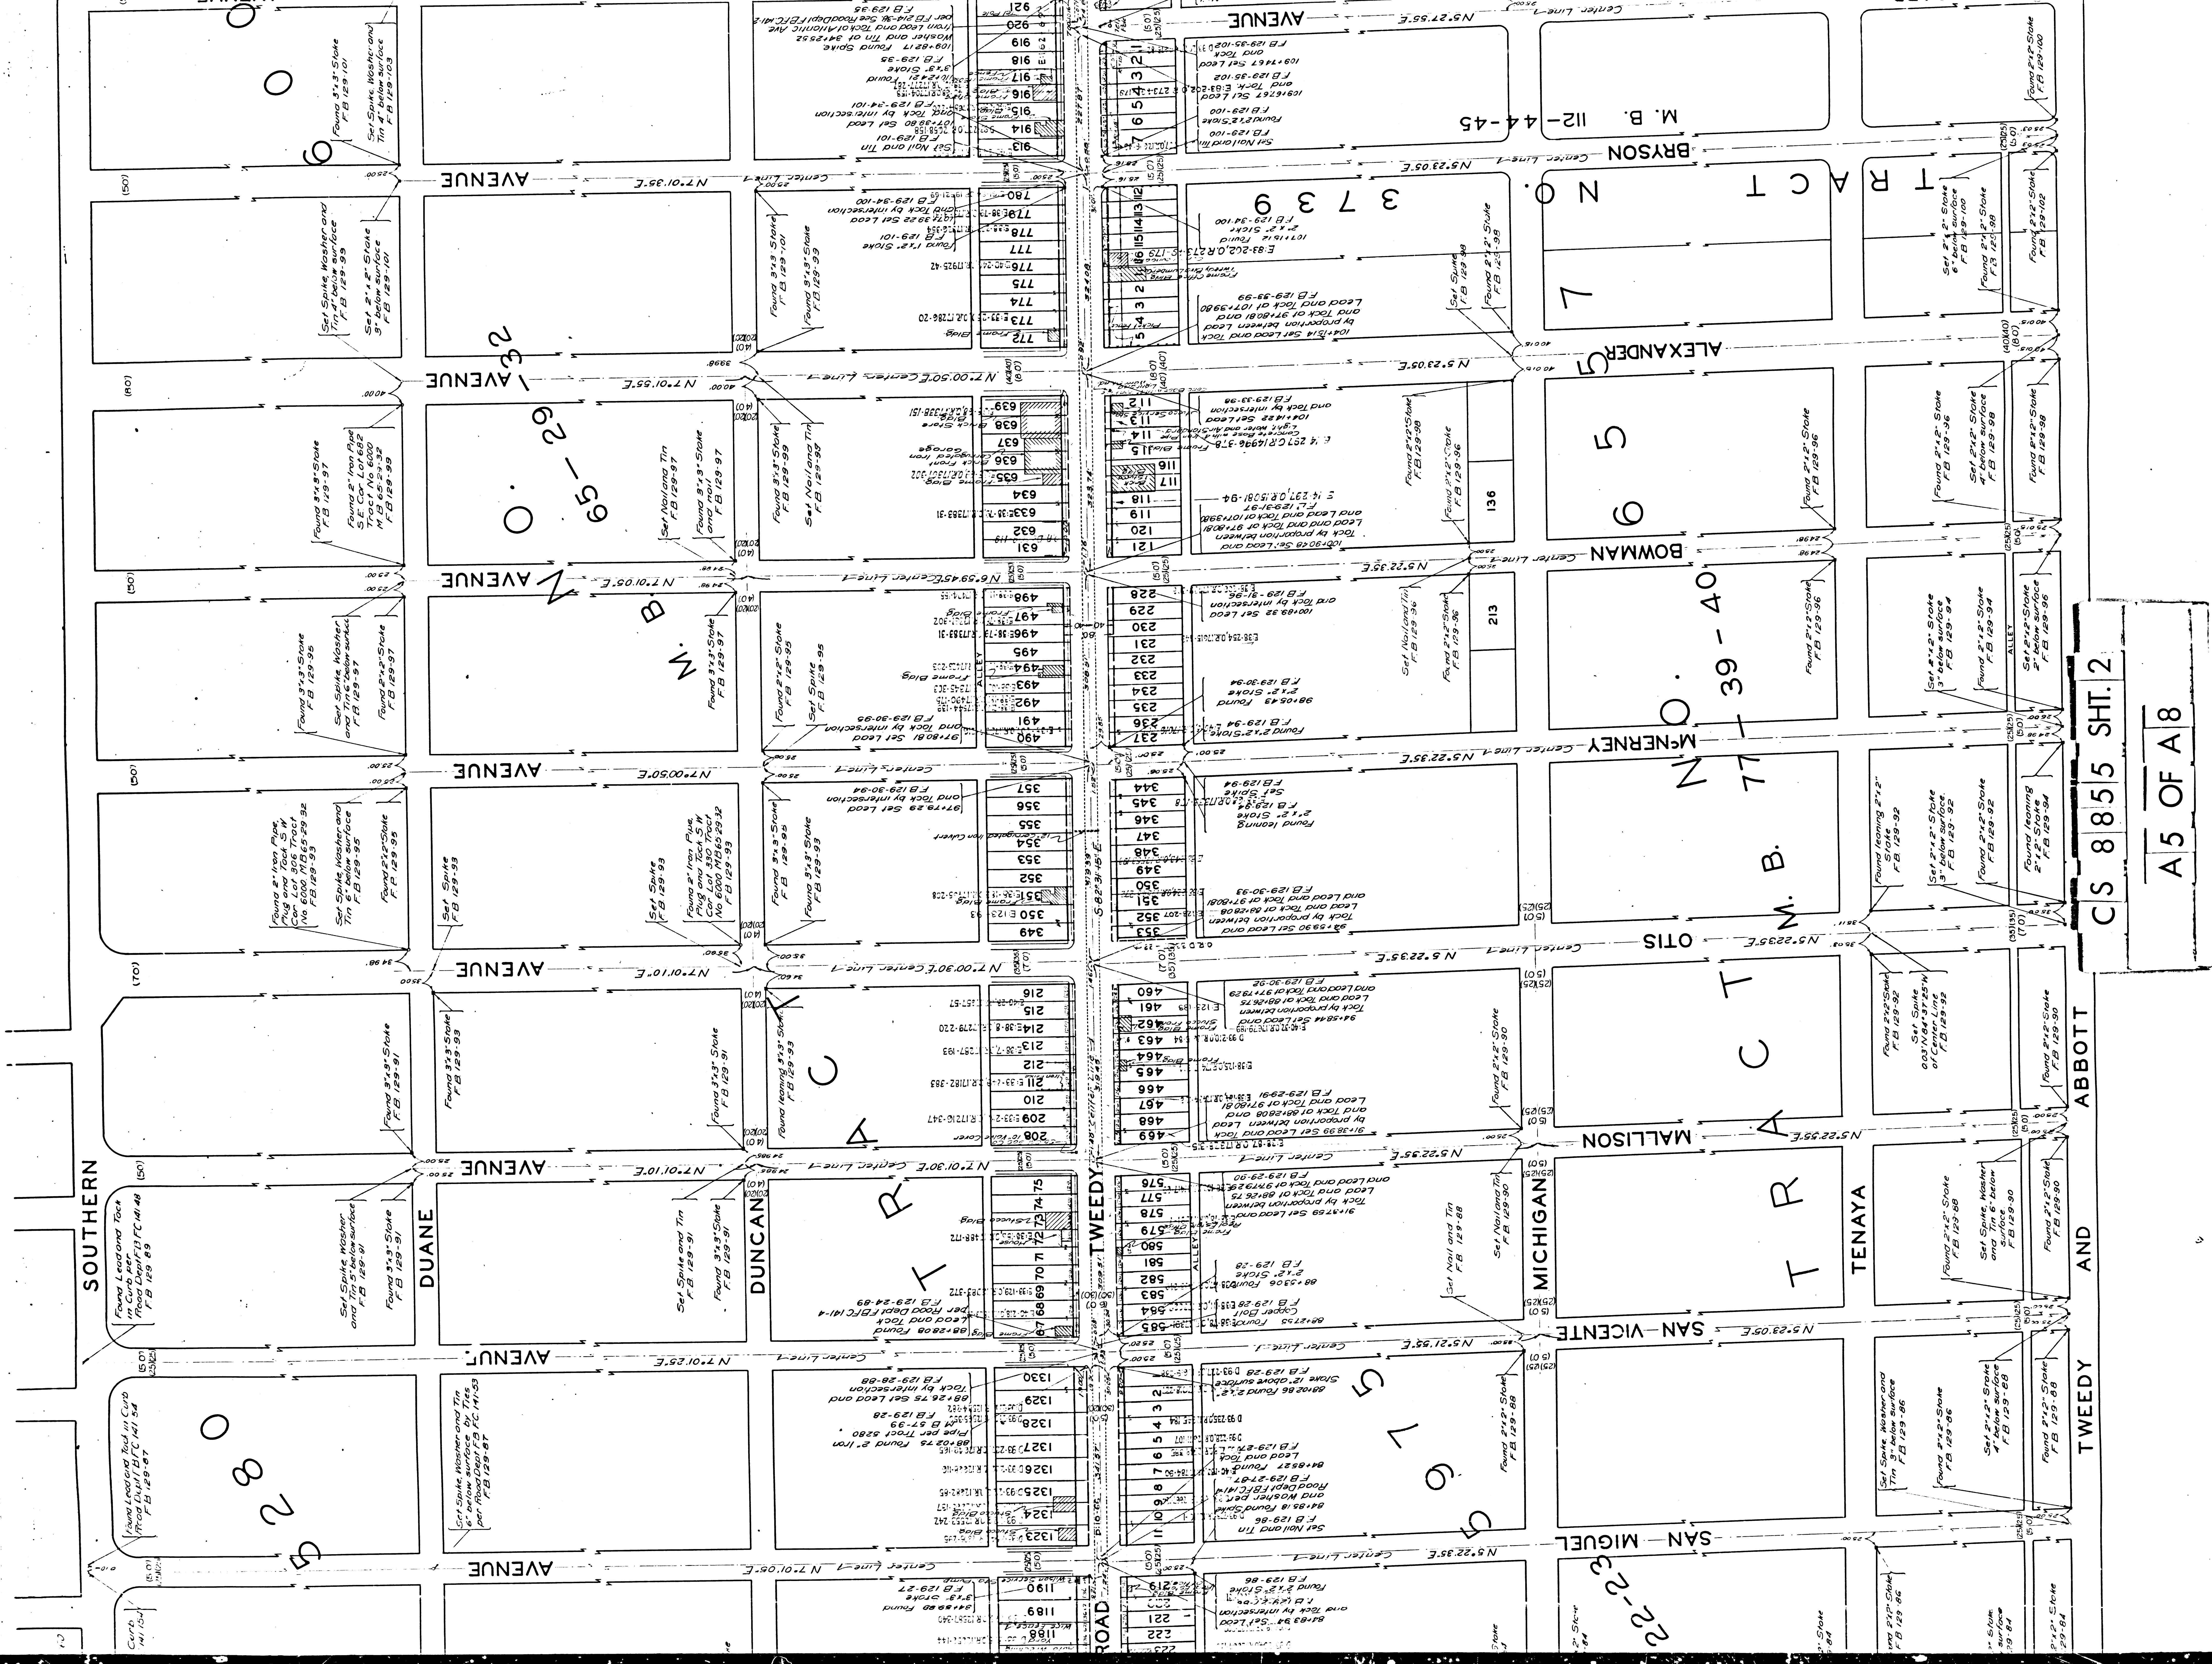

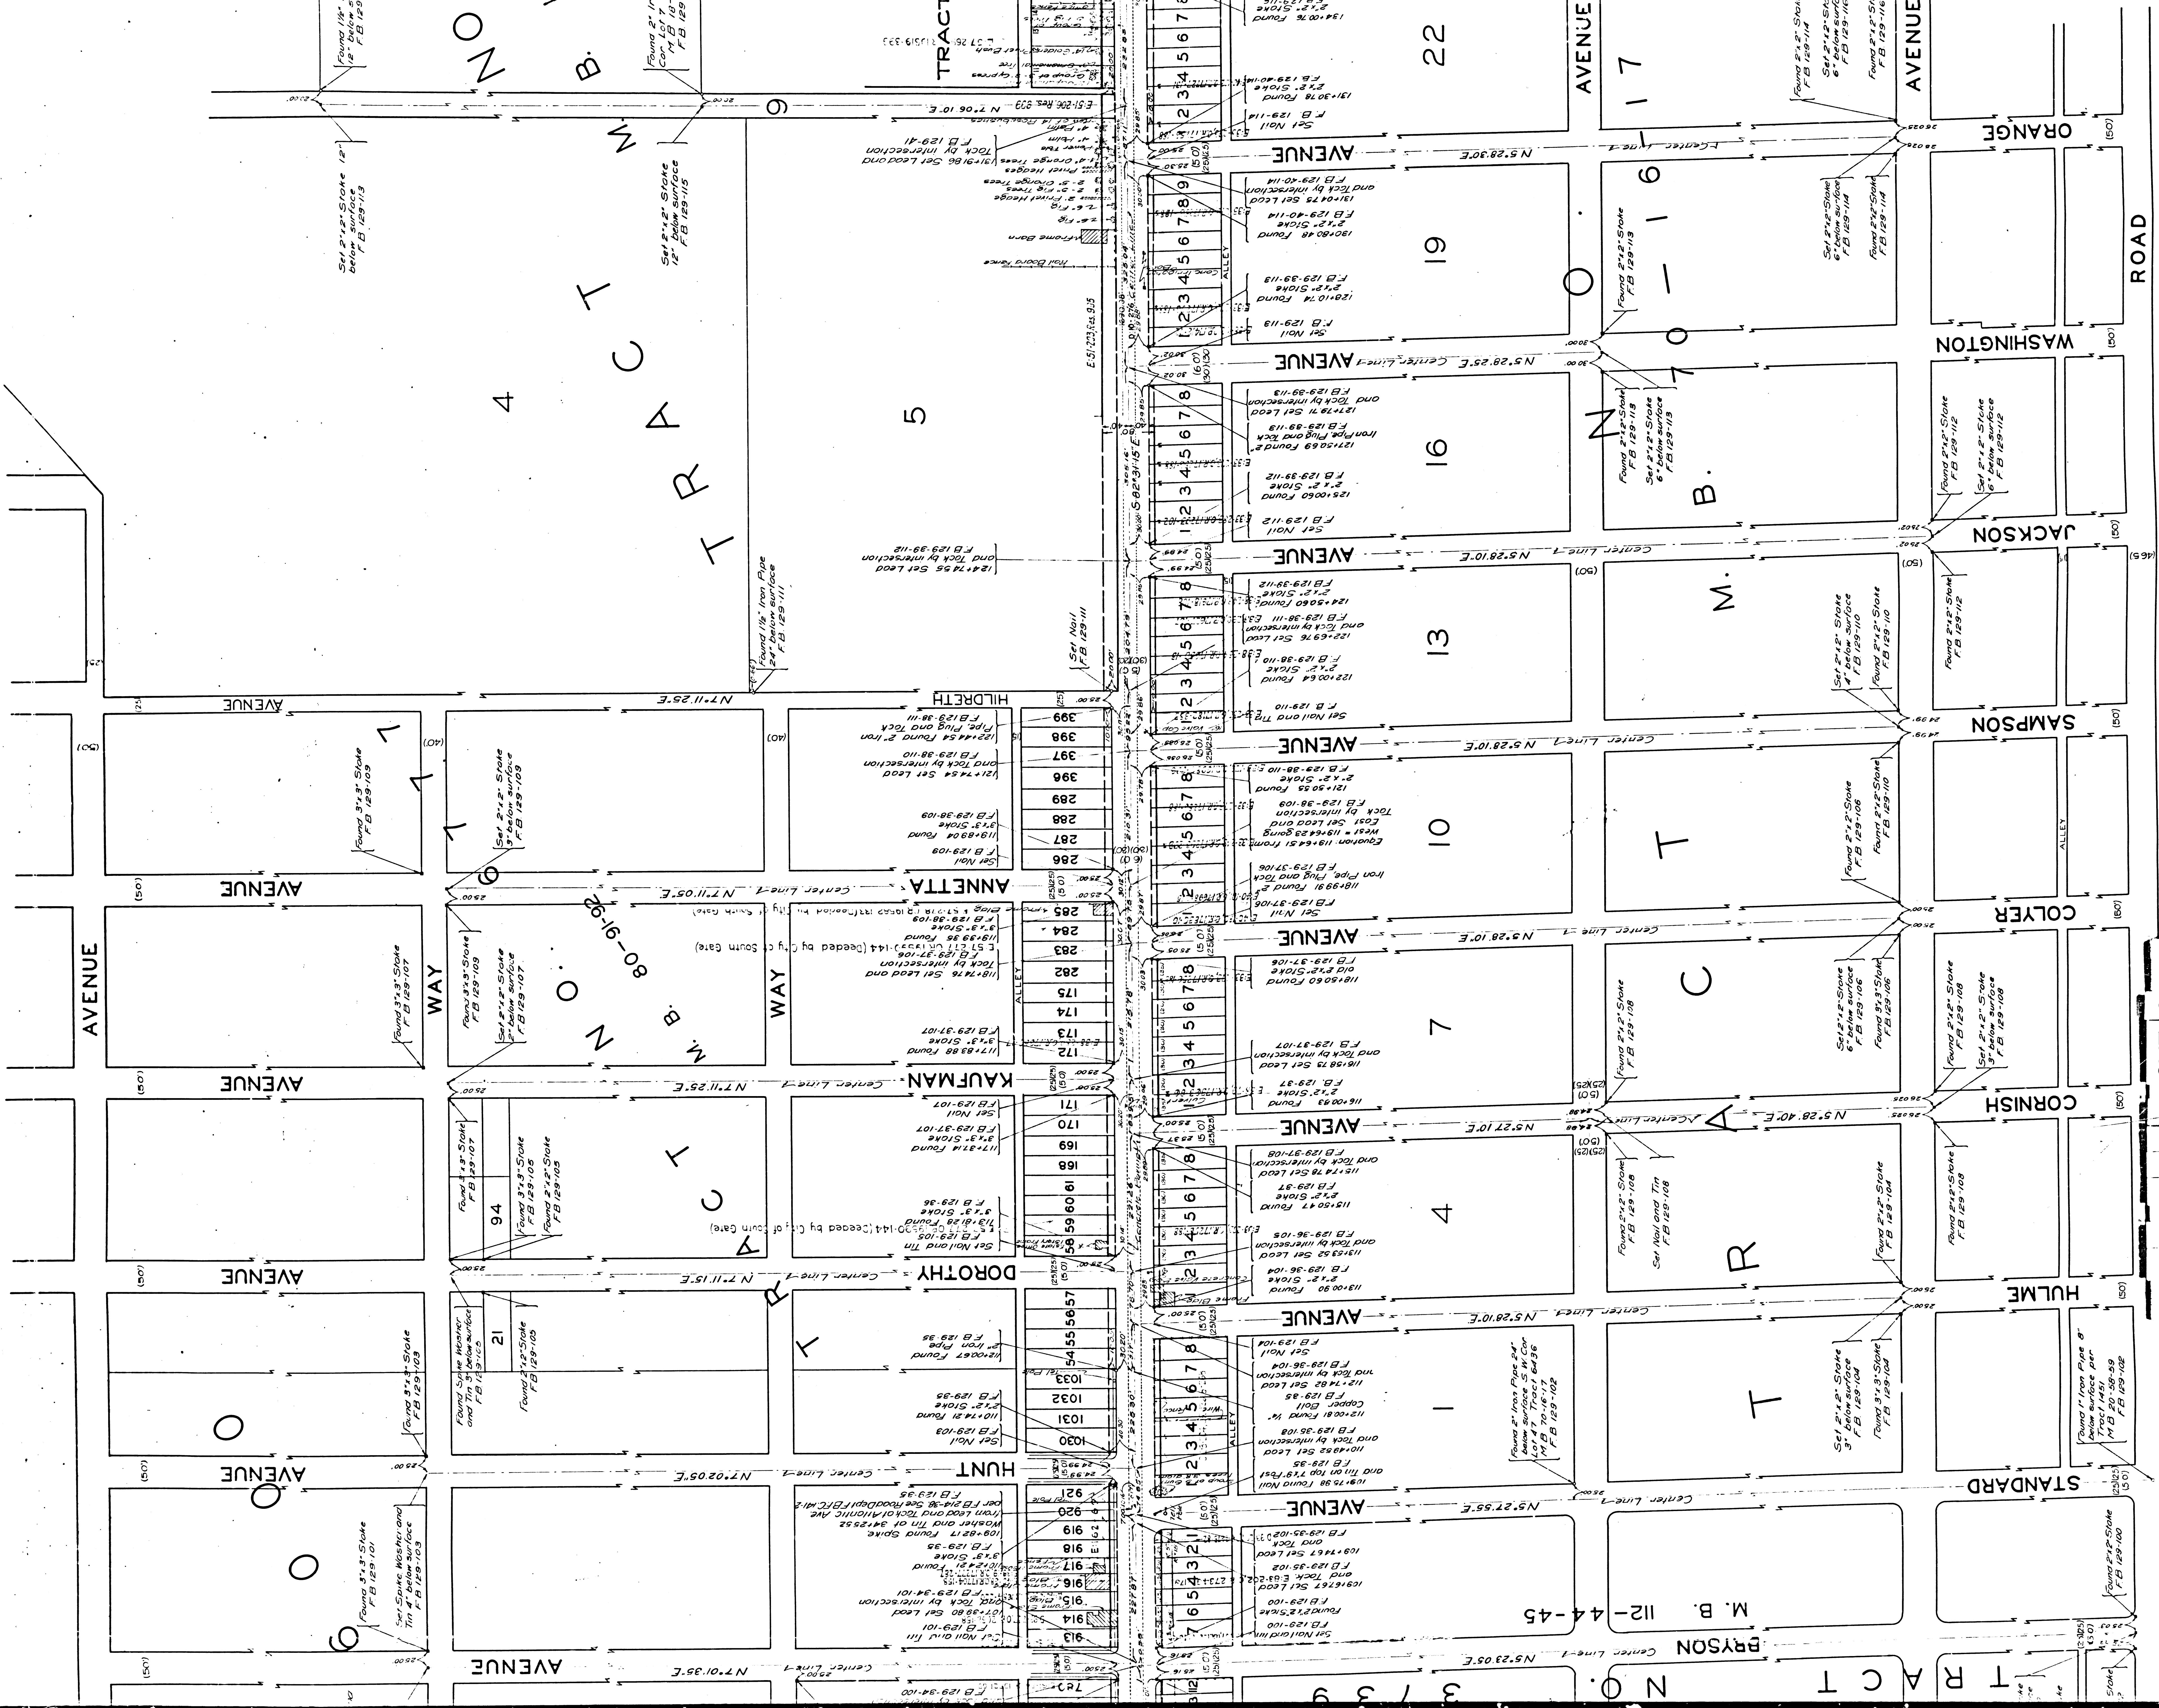

CS 8855 SH. 2

A6 OF A8

MAP OF TWEEDY ROAD FROM LOS ANGELES CITY BOUNDARY TO ATLANTIC AVENUE

COUNTY SURVEYORS MAP NO. 8855
SHEET NO. 2 OF 2 SHEETS
SCALE - 1 INCH = 100 FT.


ACQUISITION AND IMPROVEMENT DISTRICT NO. 27
WORK ORDER NO. 4027

J.E. ROCKHOLD - COUNTY SURVEYOR
SURVEYED JULY-SEPTEMBER, 1926

SURVEYED UNDER INSTRUCTIONS OF THE
BOARD OF SUPERVISORS PER ORDER DATED

JULY 19, 1926
BEARINGS ARE BASED ON THE BEARING OF
ATLANTIC AVENUE PER C.S. MAP NO. 8810

F.B. 129-1-118
FIELD WORK BY C.V. CRUMLEY
OFFICE WORK BY K.B. HIGGINS
CHECKED BY K.R. McPHERSON

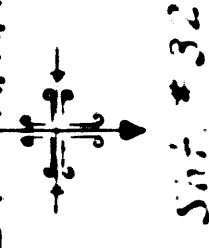

CS 8855 SHT. 2
A 8 OF A 8

