
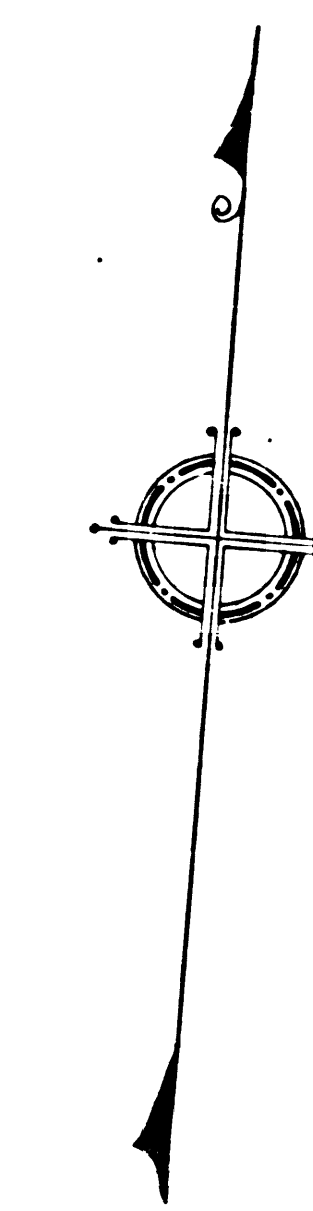


Superior Court Case No. 215240  
 Suit for Condemnation  
 Filed Jan. 12<sup>th</sup> 1927  
 County of Los Angeles, Plff.  
 Vs  
 Marblehead Land Co. et al., Def.

Reopening Apr. 12<sup>th</sup> 1927  
 Order authorizing Pltff. to  
 take immediate possession,  
 Jan. 15<sup>th</sup> 1927.

Ordered removed to District  
 Court, U.S., Southern Dist.  
 Division in Feb. 15<sup>th</sup> 1927 and  
 set in said Court as Dist.  
 Court Case No. 2010 (M) J.  
 Interlocutory judgment  
 rendered March 27<sup>th</sup> 1929.  
 Final judgment in favor of Pltff. as  
 amended in Superior Court, 1929.

CS 8856

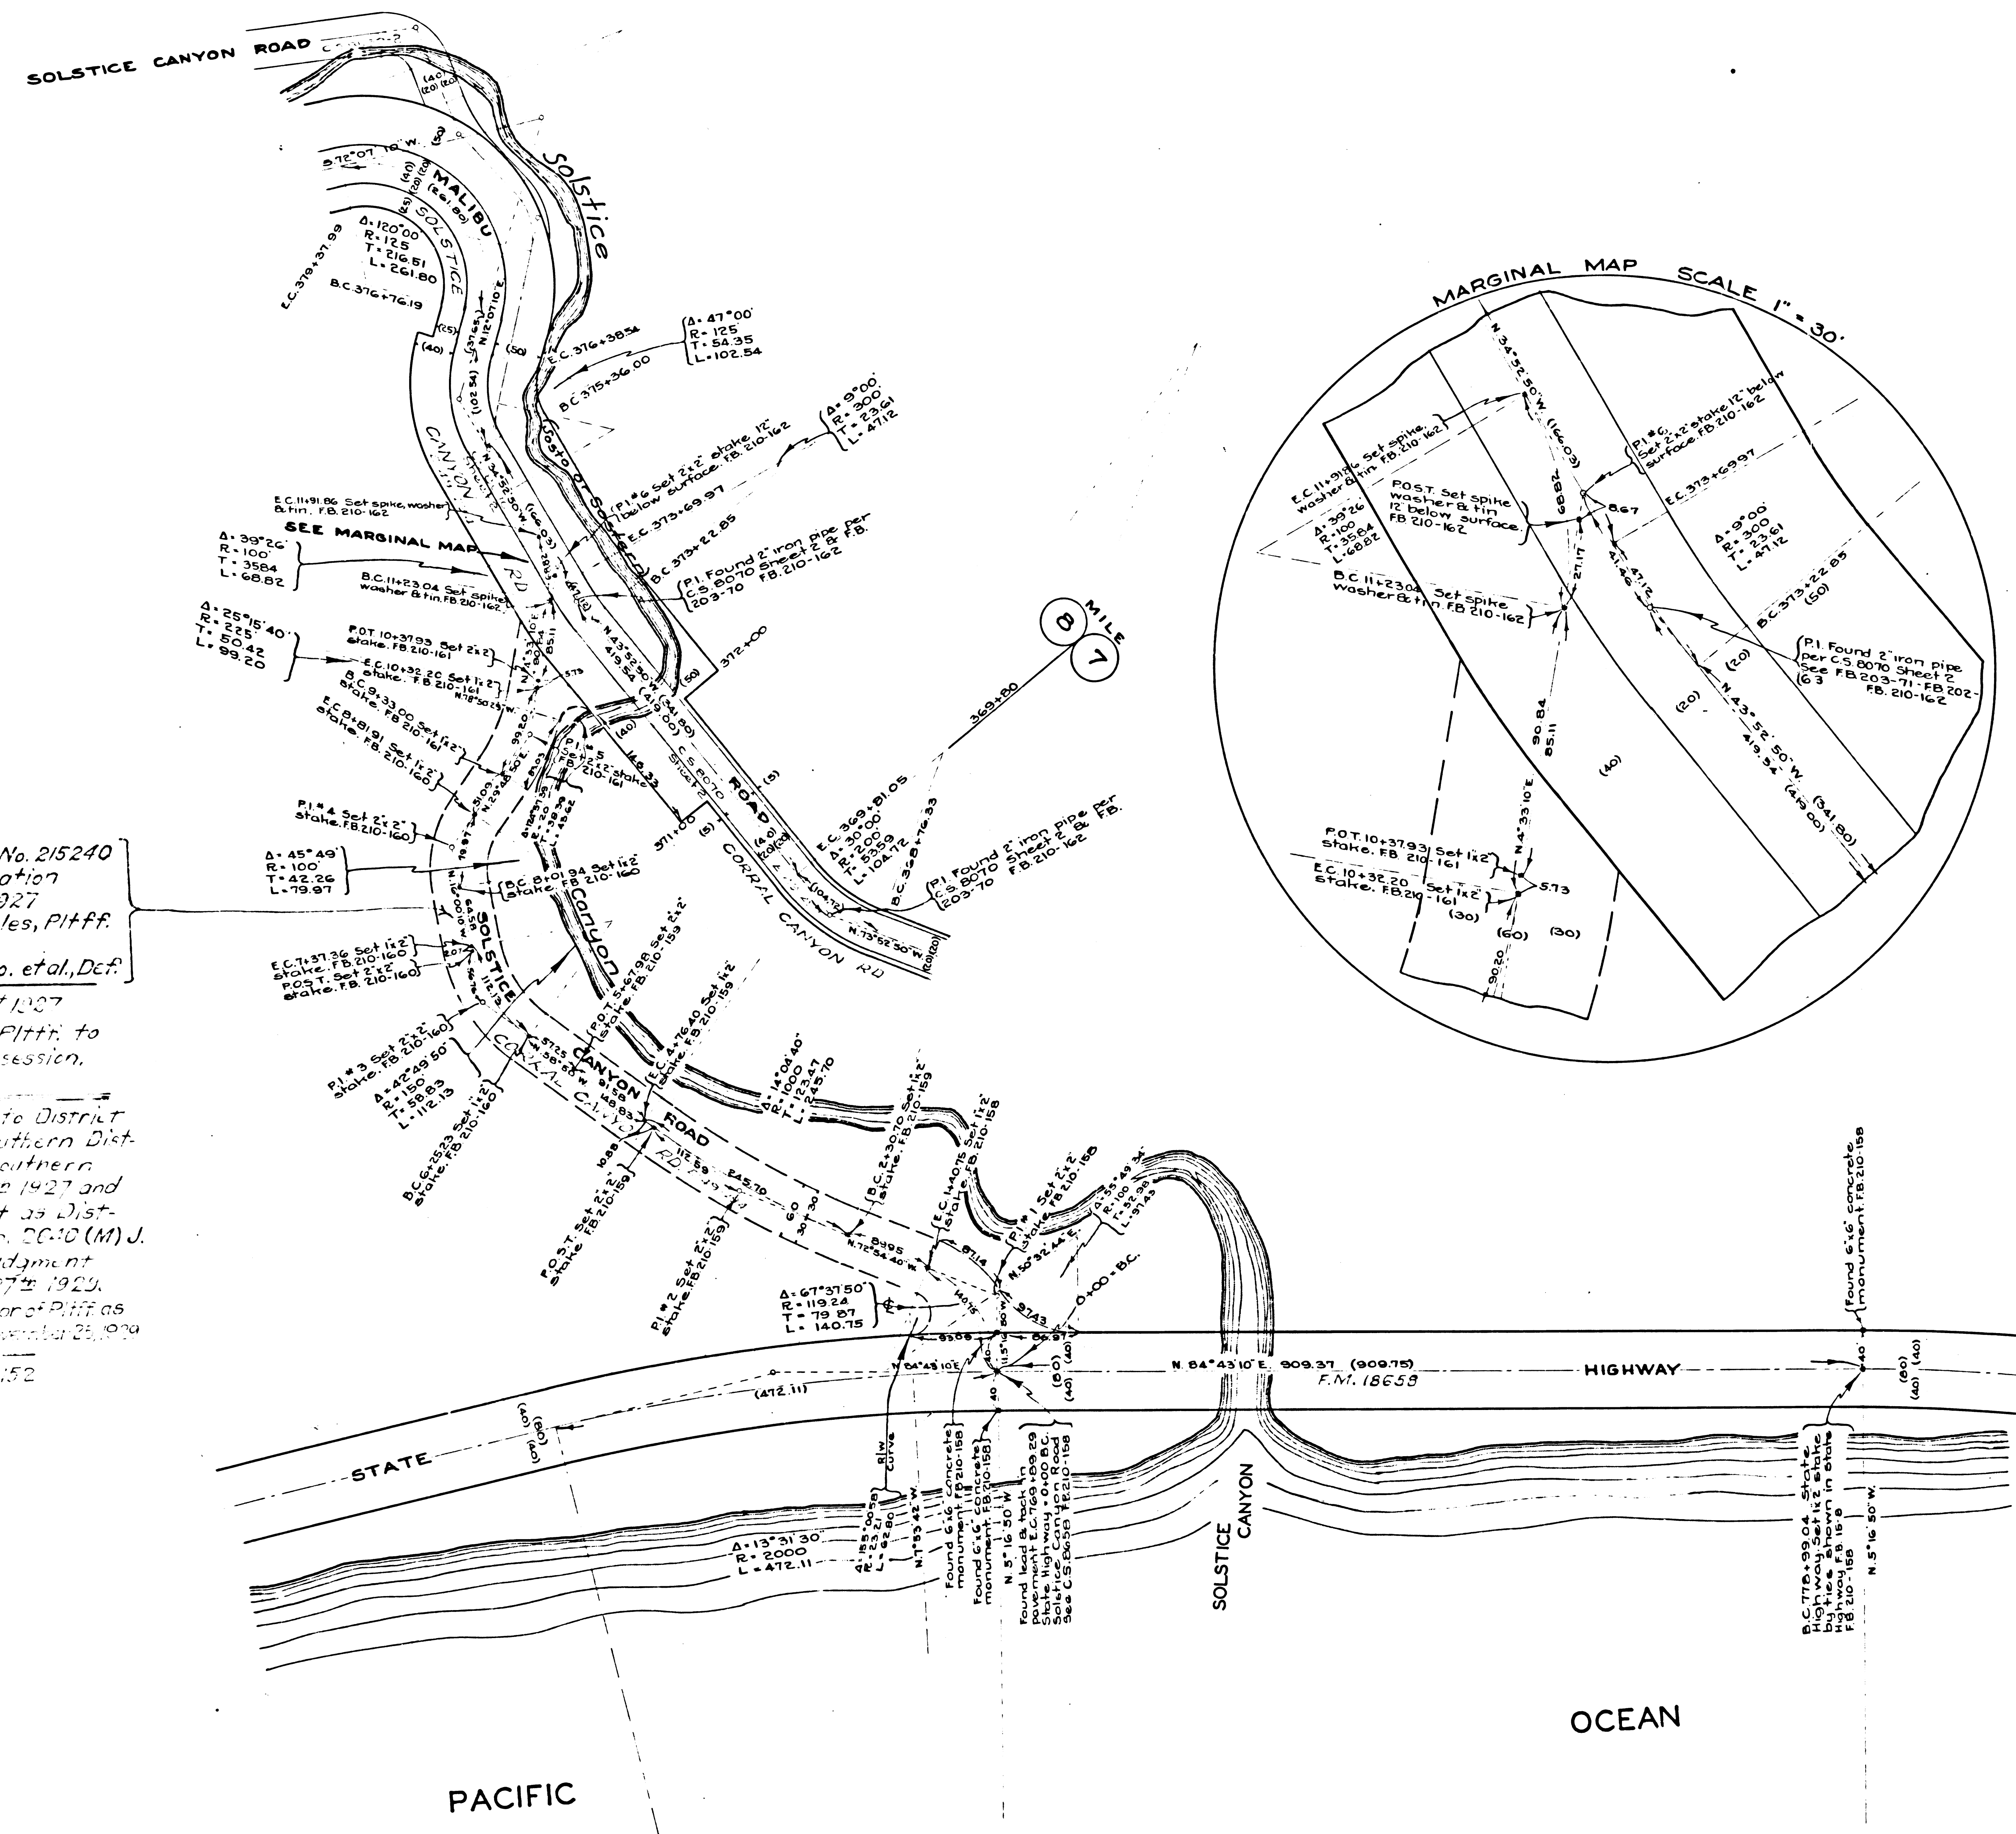

# MAP SHOWING LAND TO BE ACQUIRED FOR THE OPENING OF SOLSTICE CANYON ROAD FROM MALIBU ROAD TO STATE HIGHWAY

COUNTY SURVEYORS MAP NO. 8856  
 SCALE: 1 INCH = 100 FEET

J.E. ROCKHOLD COUNTY SURVEYOR  
 SURVEYED AUGUST 1926

BEARINGS BASED ON THE BEARING OF MALIBU  
 ROAD AS SHOWN ON C.S. MAP NO. 8070 SHEET 2

|                     |                |
|---------------------|----------------|
| F.B. 210 - 158, 163 |                |
| FIELD WORK          | BY H.F. EVANS  |
| OFFICE WORK         | BY R.B. EMMOTT |
| CHECKED             | BY E.J. BROOK  |

Sheet 13  
 INDEX 22

CS 8856