
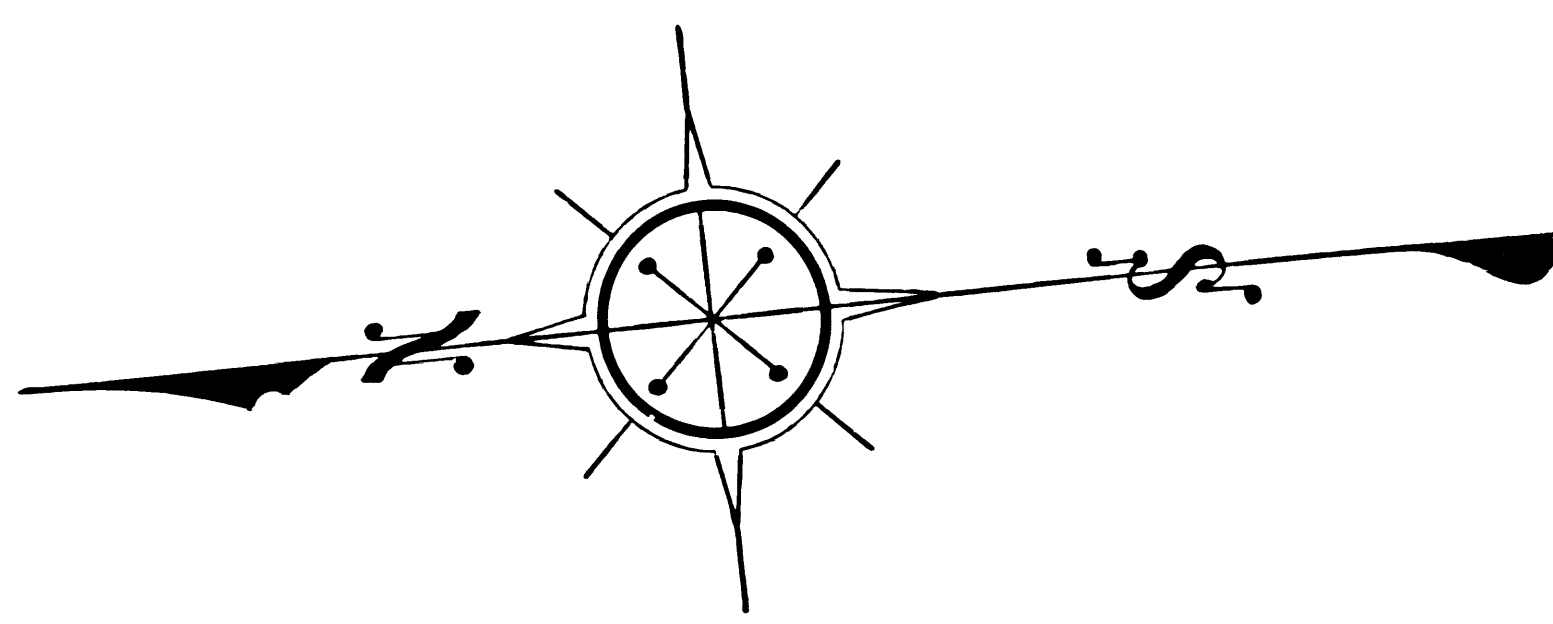


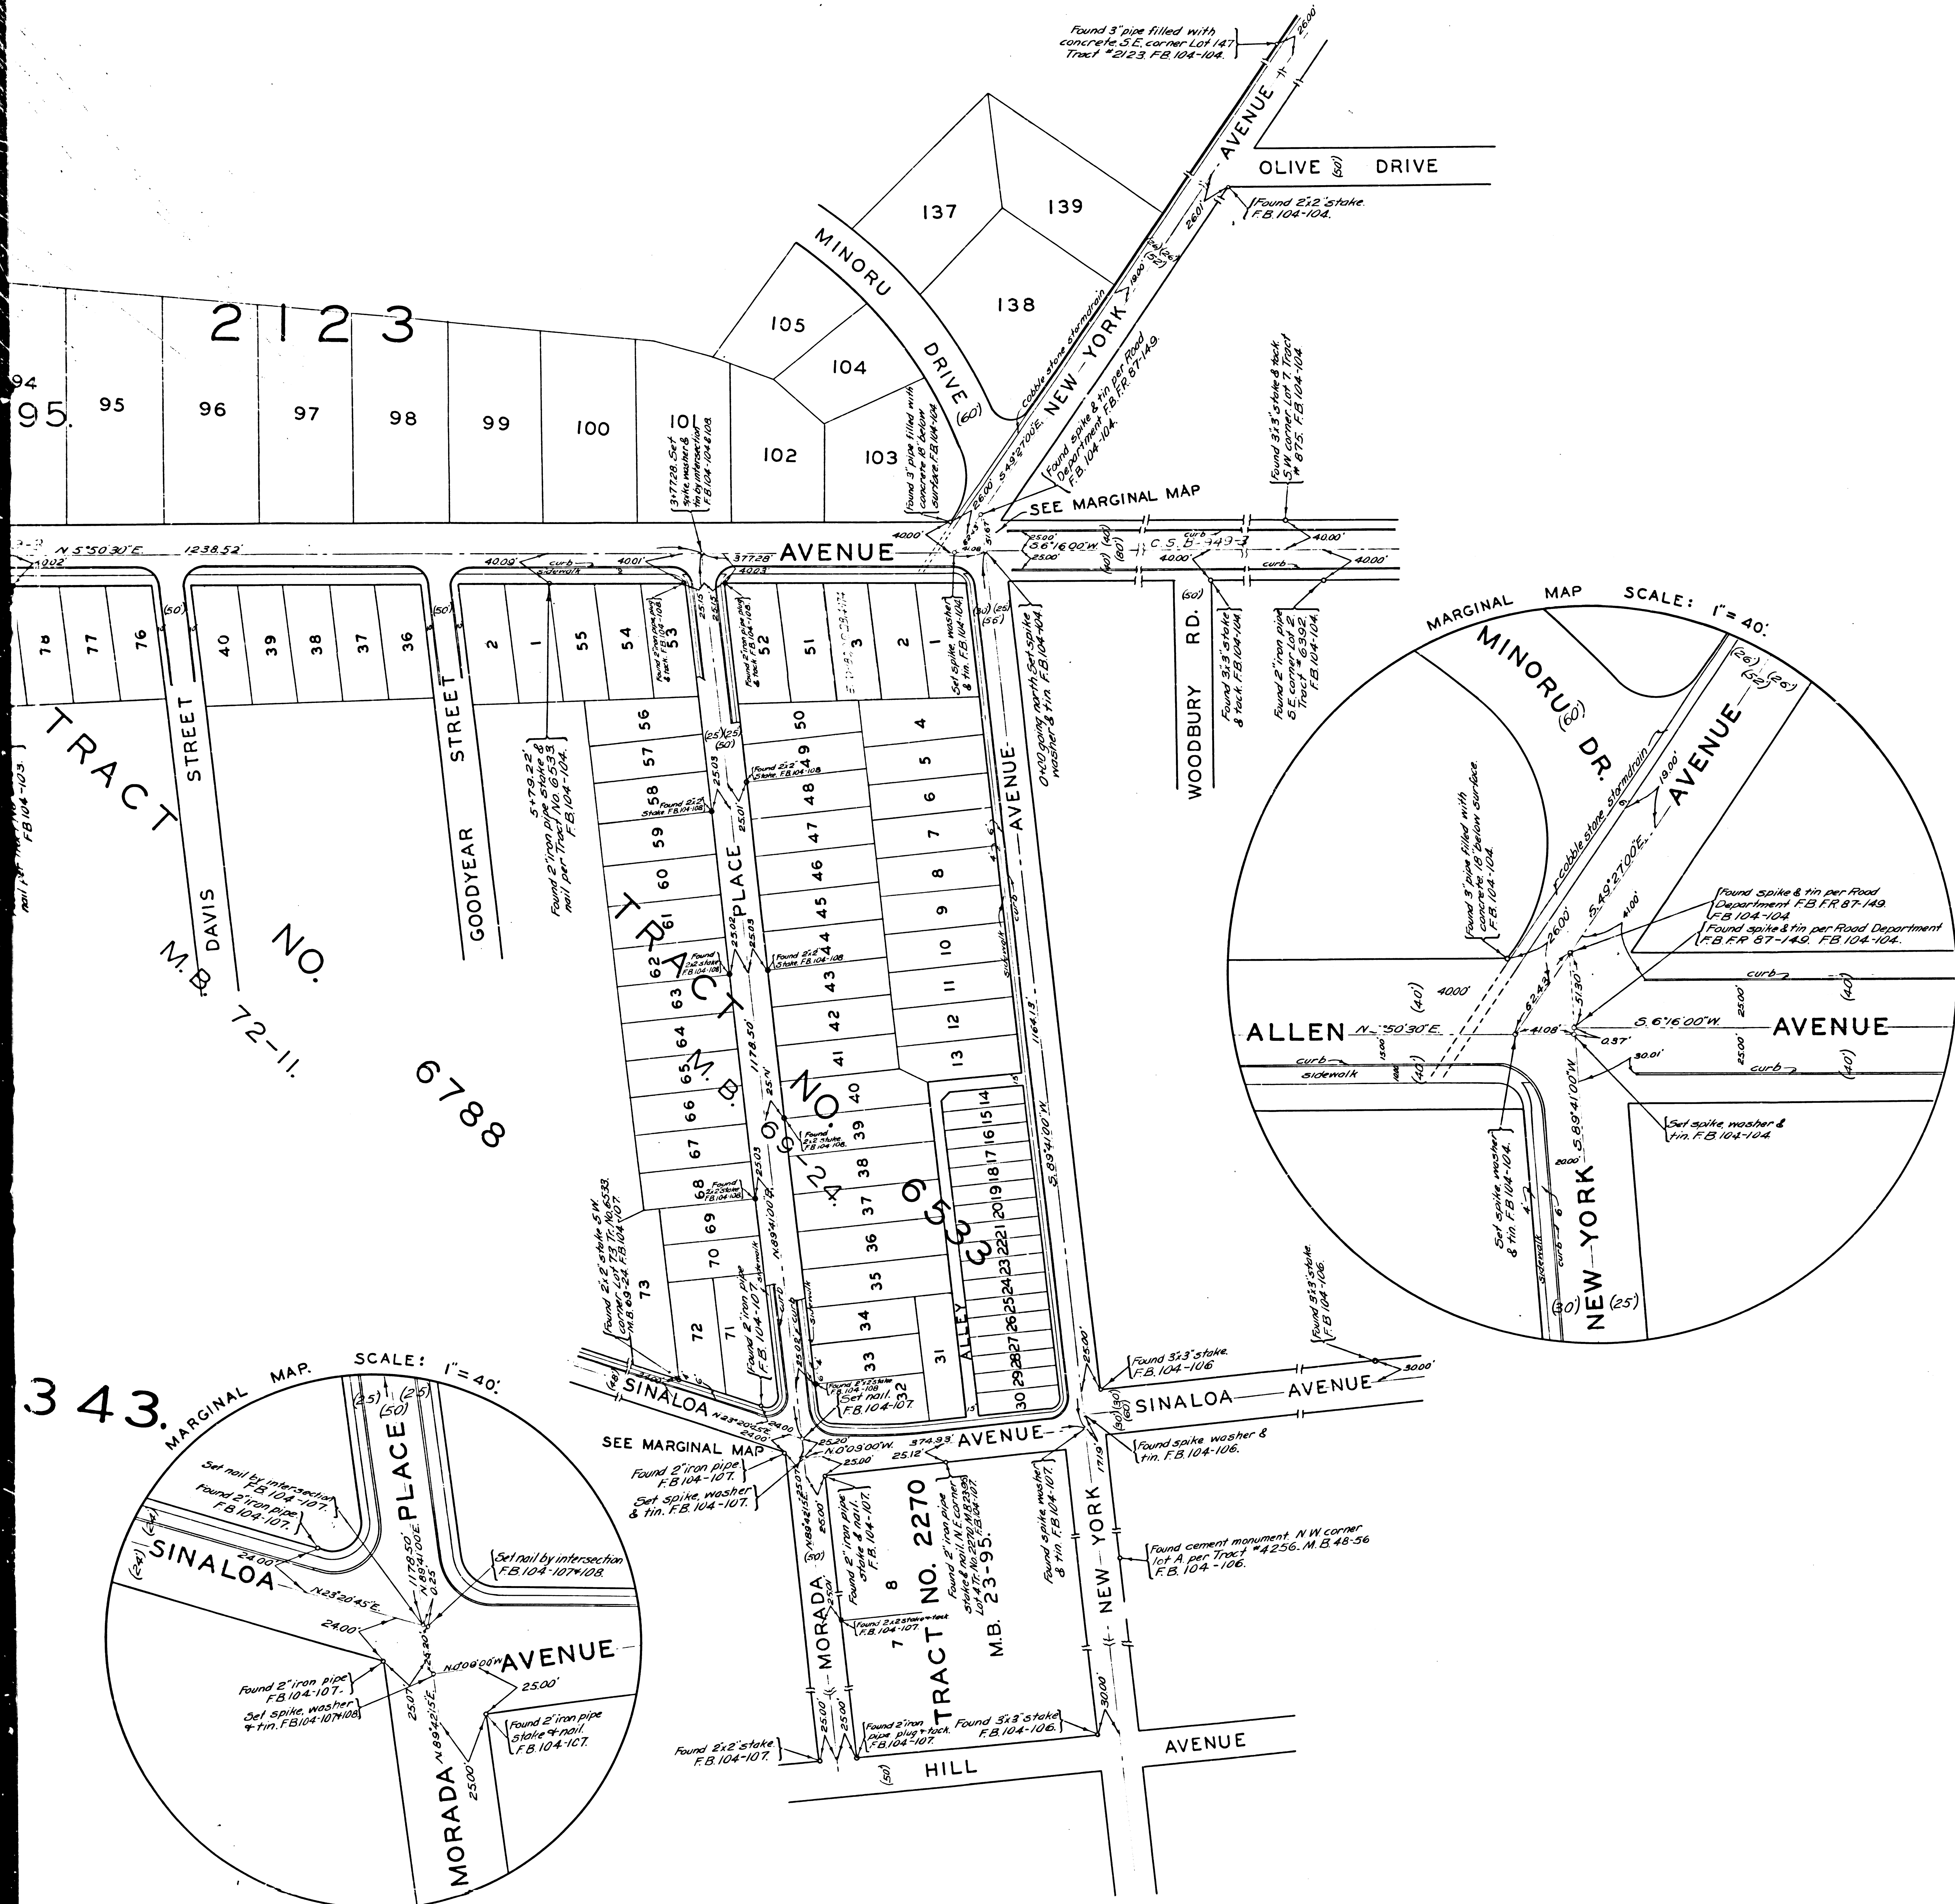

MAP OF ALLEN AVENUE FROM NEW YORK AVENUE TO MENDOCINO AVENUE

COUNTY SURVEYORS MAP NO. 8860.
SCALE: 1 INCH = 100 FEET.

J. E. ROCKHOLD COUNTY SURVEYOR
SURVEYED AUGUST & SEPTEMBER 1926.

SURVEYED UNDER INSTRUCTIONS OF THE BOARD OF
SUPERVISORS PER ORDER DATED JULY 19, 1926.
BEARINGS BASED ON BEARING OF ALLEN AVENUE
AS SHOWN ON TRACT NO 7053 M.B. 76-5.

FIELD WORK BY
OFFICE WORK BY
CHECKED BY

F.B. 104 103 TO 107. L.A. MC GILLIVRAY
C.W. PAIGE.
E.J. BROOK.

Sheet 88

CS	8860
A2	OF A2