


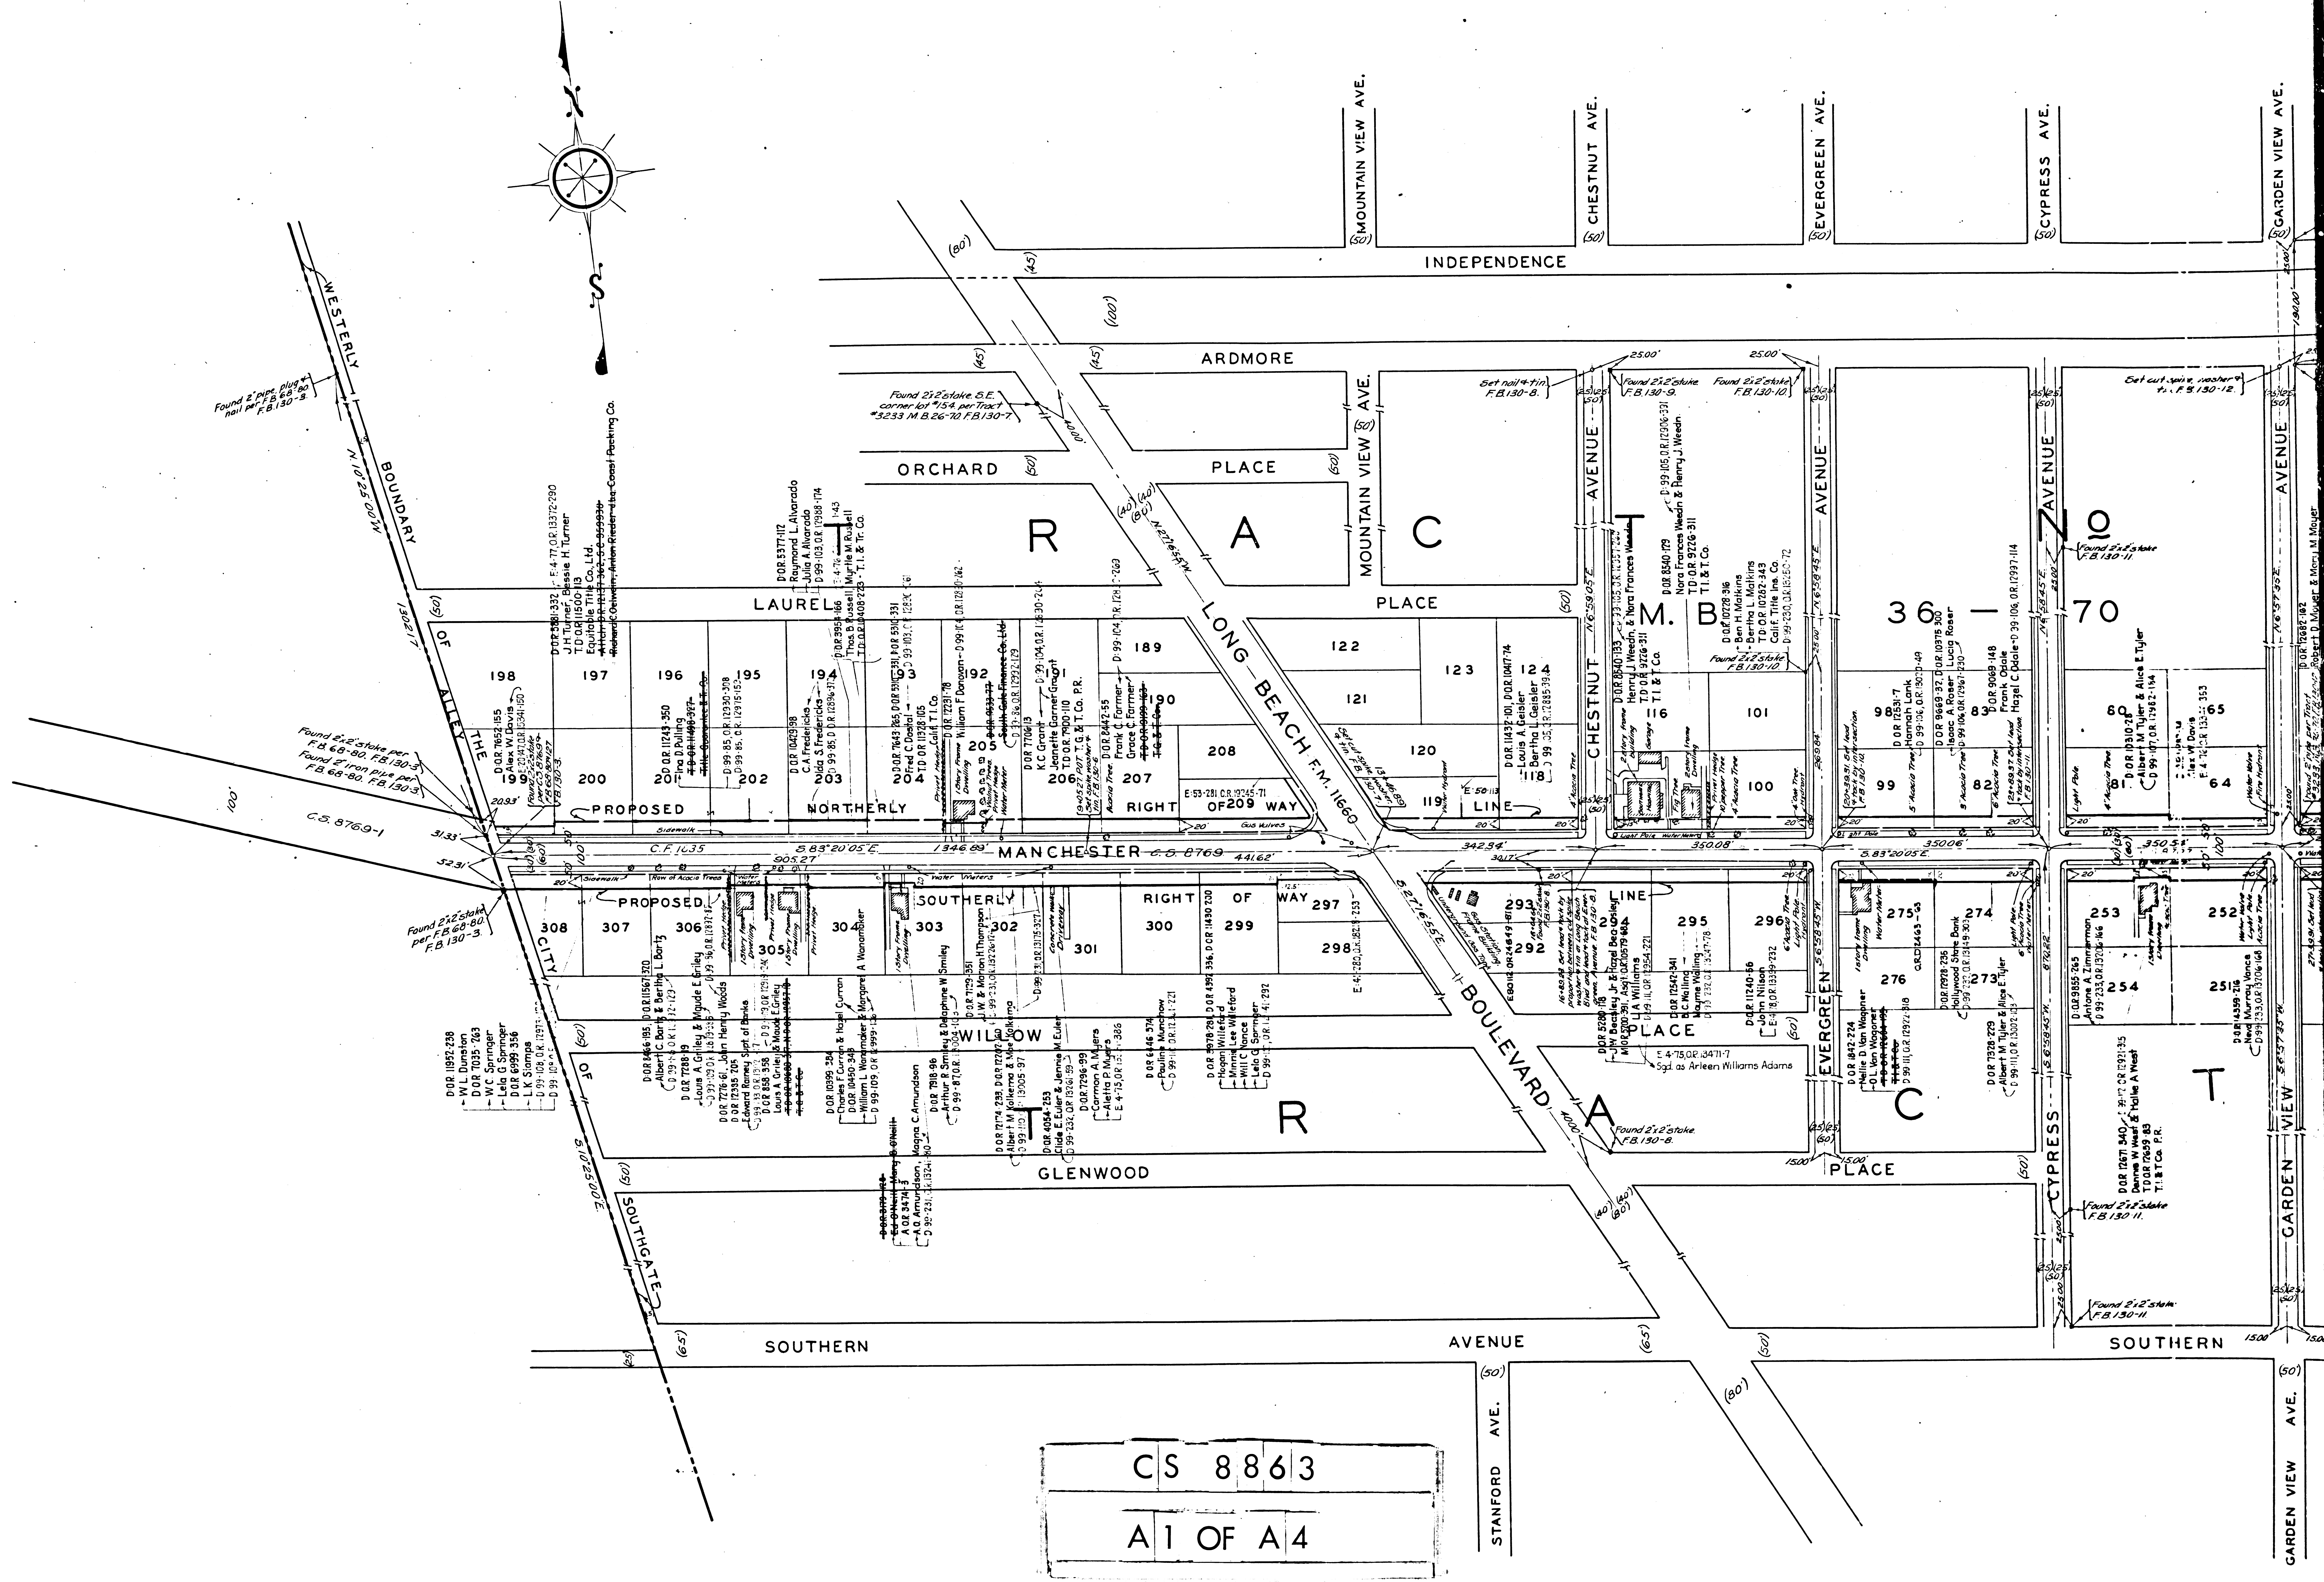

CS 8863
A1 OF A4






FOR EAST BOUNDARY OF CITY OF SOUTH
PER ANNEXATION OF NOVEMBER 23, 192
SEE C.S. 8785 - SHEET 1.

C	S	8	8	6	3
---	---	---	---	---	---

A 3 OF A 4

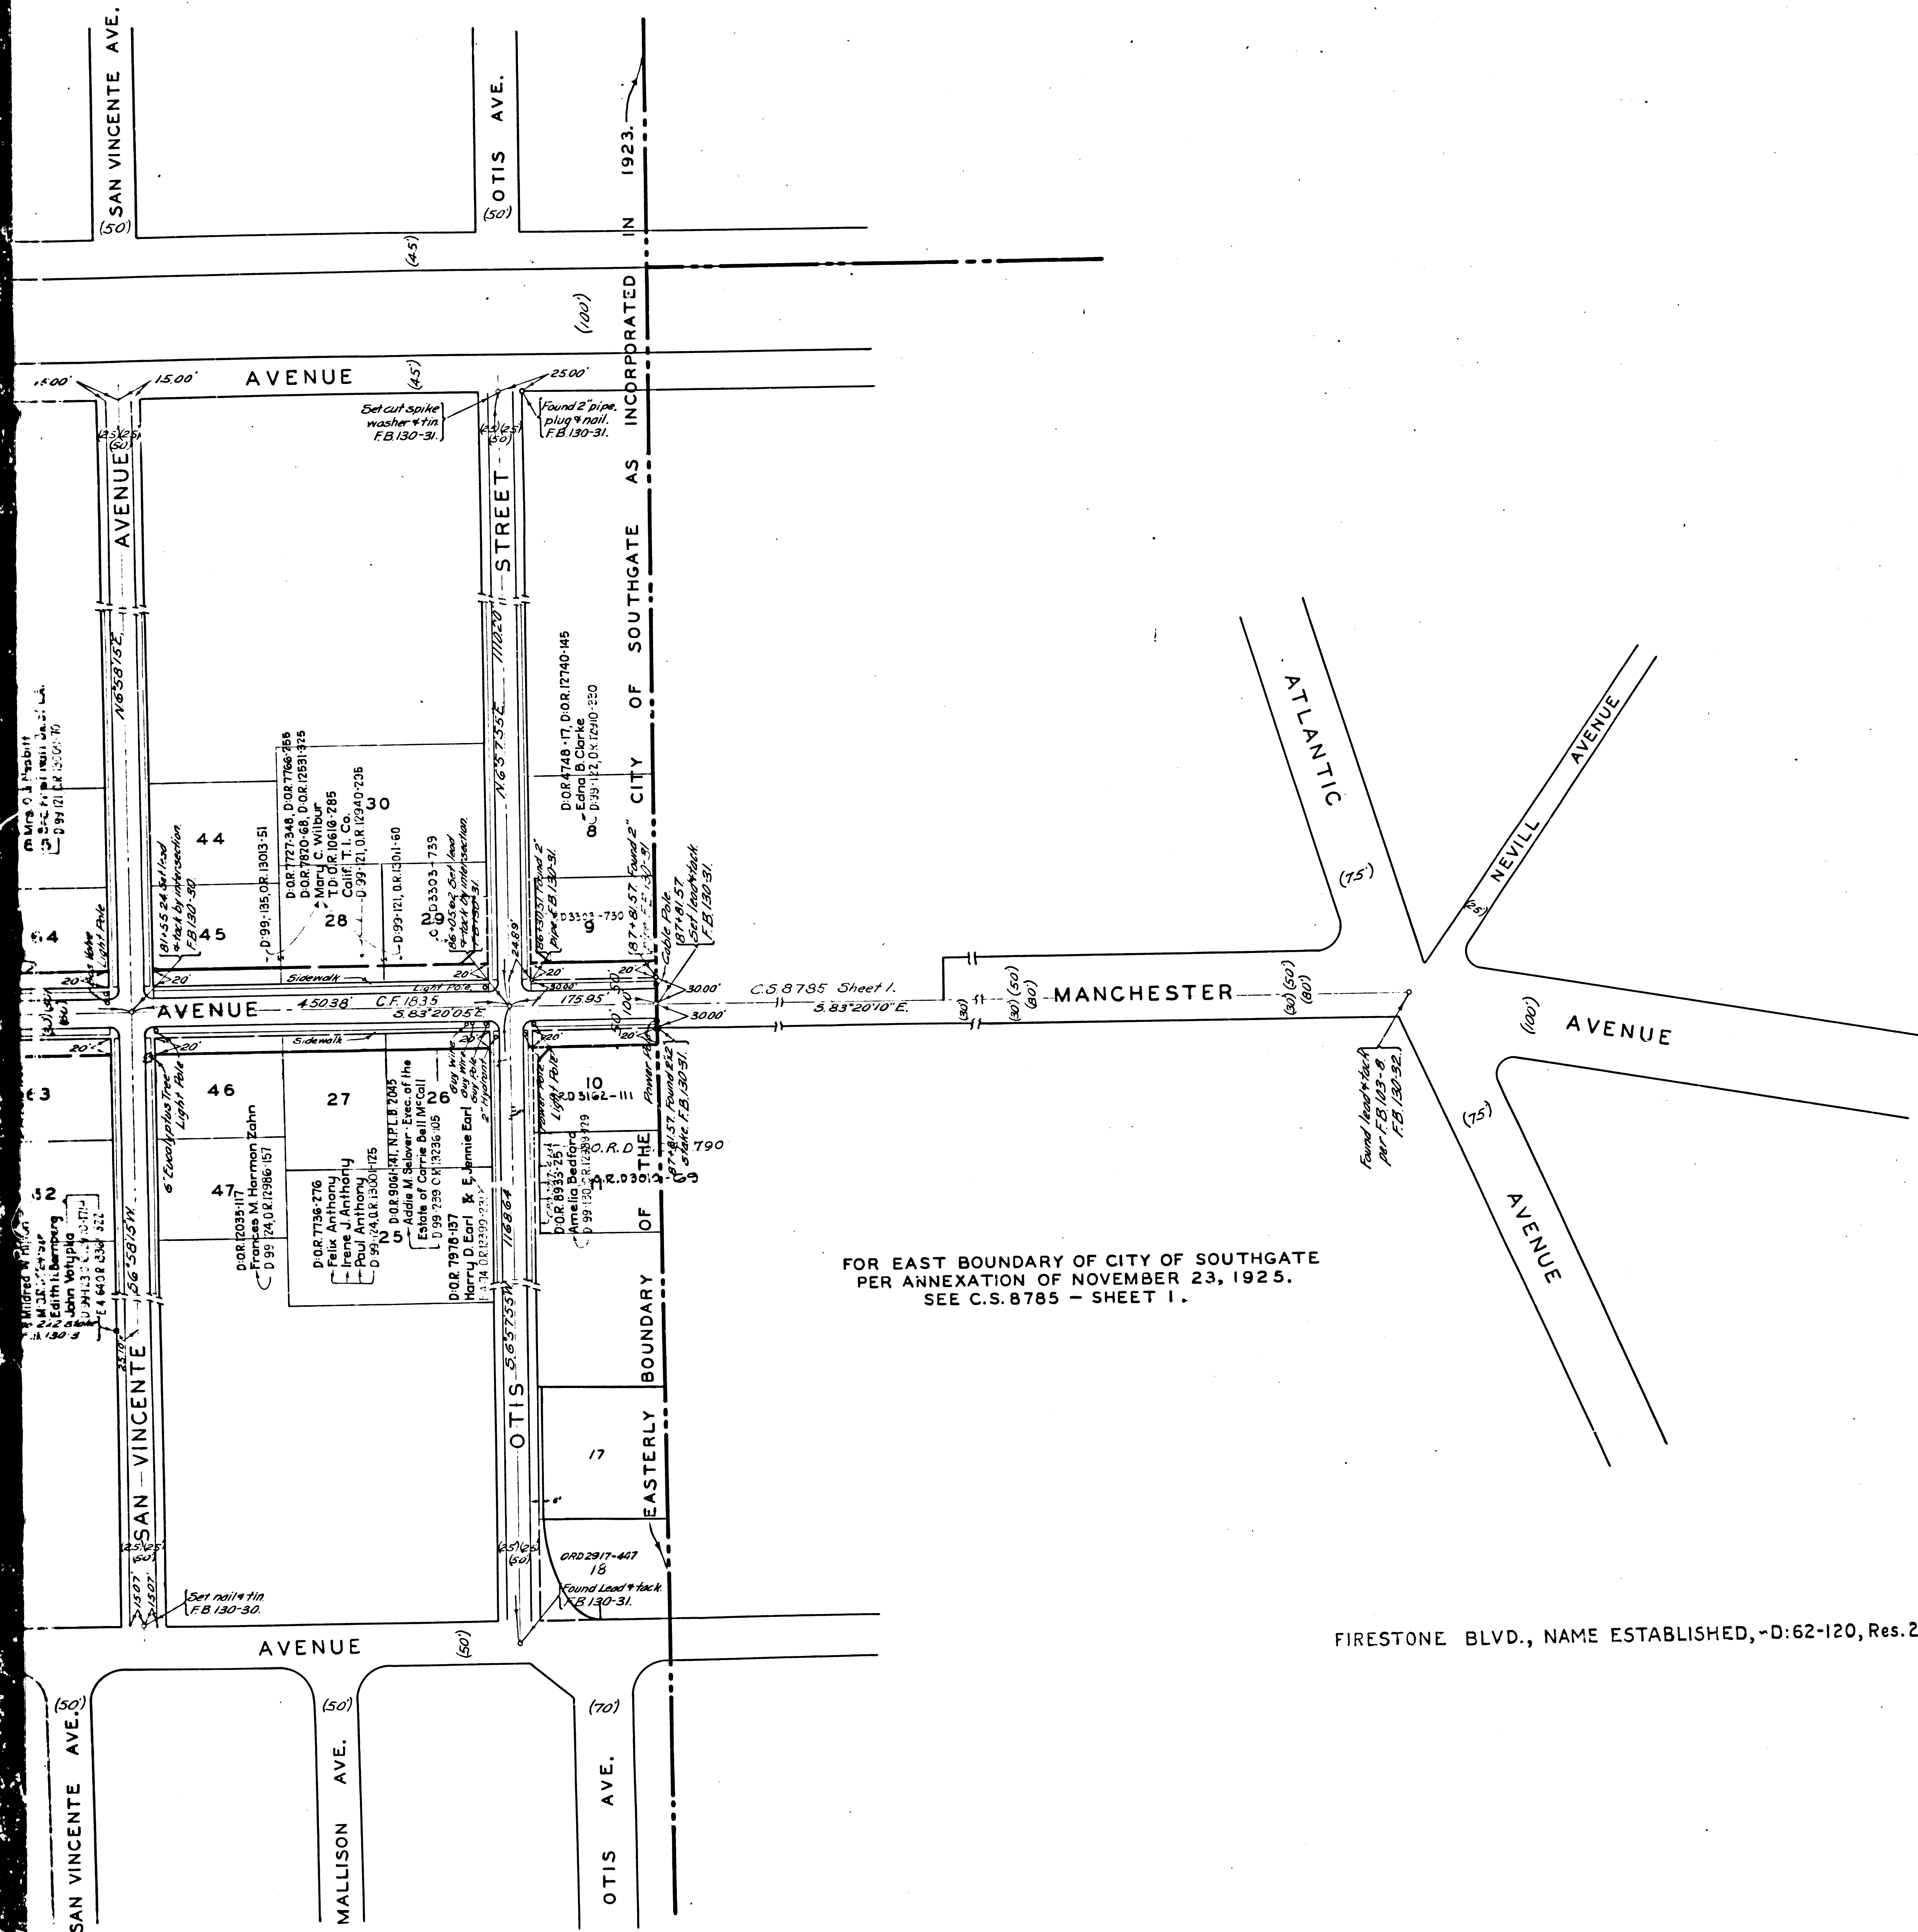

MAP OF
MANCHESTER AVENUE
 FROM
 ALLEY WEST OF LONG BEACH BOULEVARD
 TO
OTIS AVENUE

COUNTY SURVEYORS MAP NO. 8863.
 SCALE: 1 INCH = 100 FEET.

J. E. ROCKHOLD COUNTY SURVEYOR
 SURVEYED AUGUST & SEPTEMBER 1926.

SURVEYED UNDER INSTRUCTIONS OF THE BOARD OF
 SUPERVISORS PER ORDER DATED JULY 12 1926.
 BEARINGS BASED ON BEARING OF MANCHESTER AVENUE
 AS SHOWN ON CS 8769 SHEET NO. 1.

FIELD WORK BY
 OFFICE WORK BY
 CHECKED BY

F.B. 130. 1 TO 32.

A.W. VAN FLEET.
 C.W. PAIGE.
 E.J. BROOK.

INDEX 7

FIRESTONE BLVD., NAME ESTABLISHED, -D:62-120, Res. 225.

CS	8863
A4	OF A4