
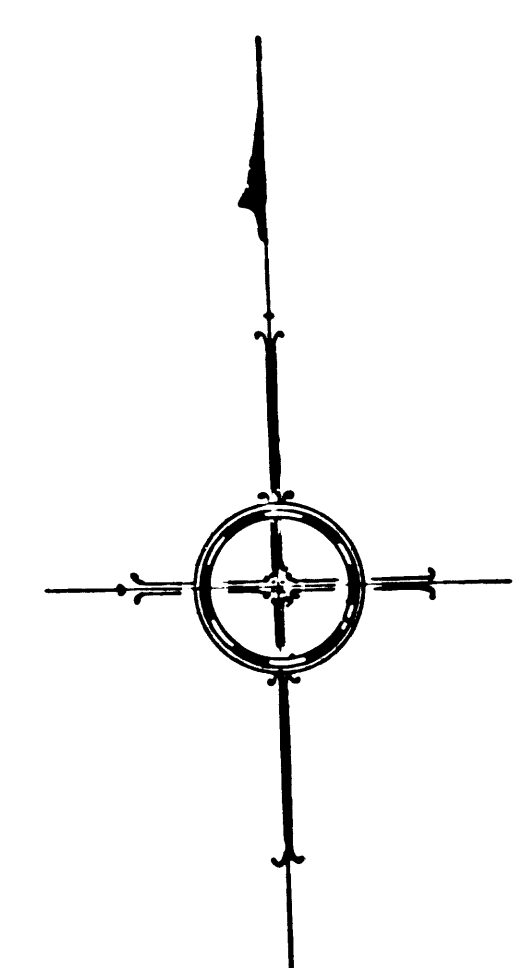


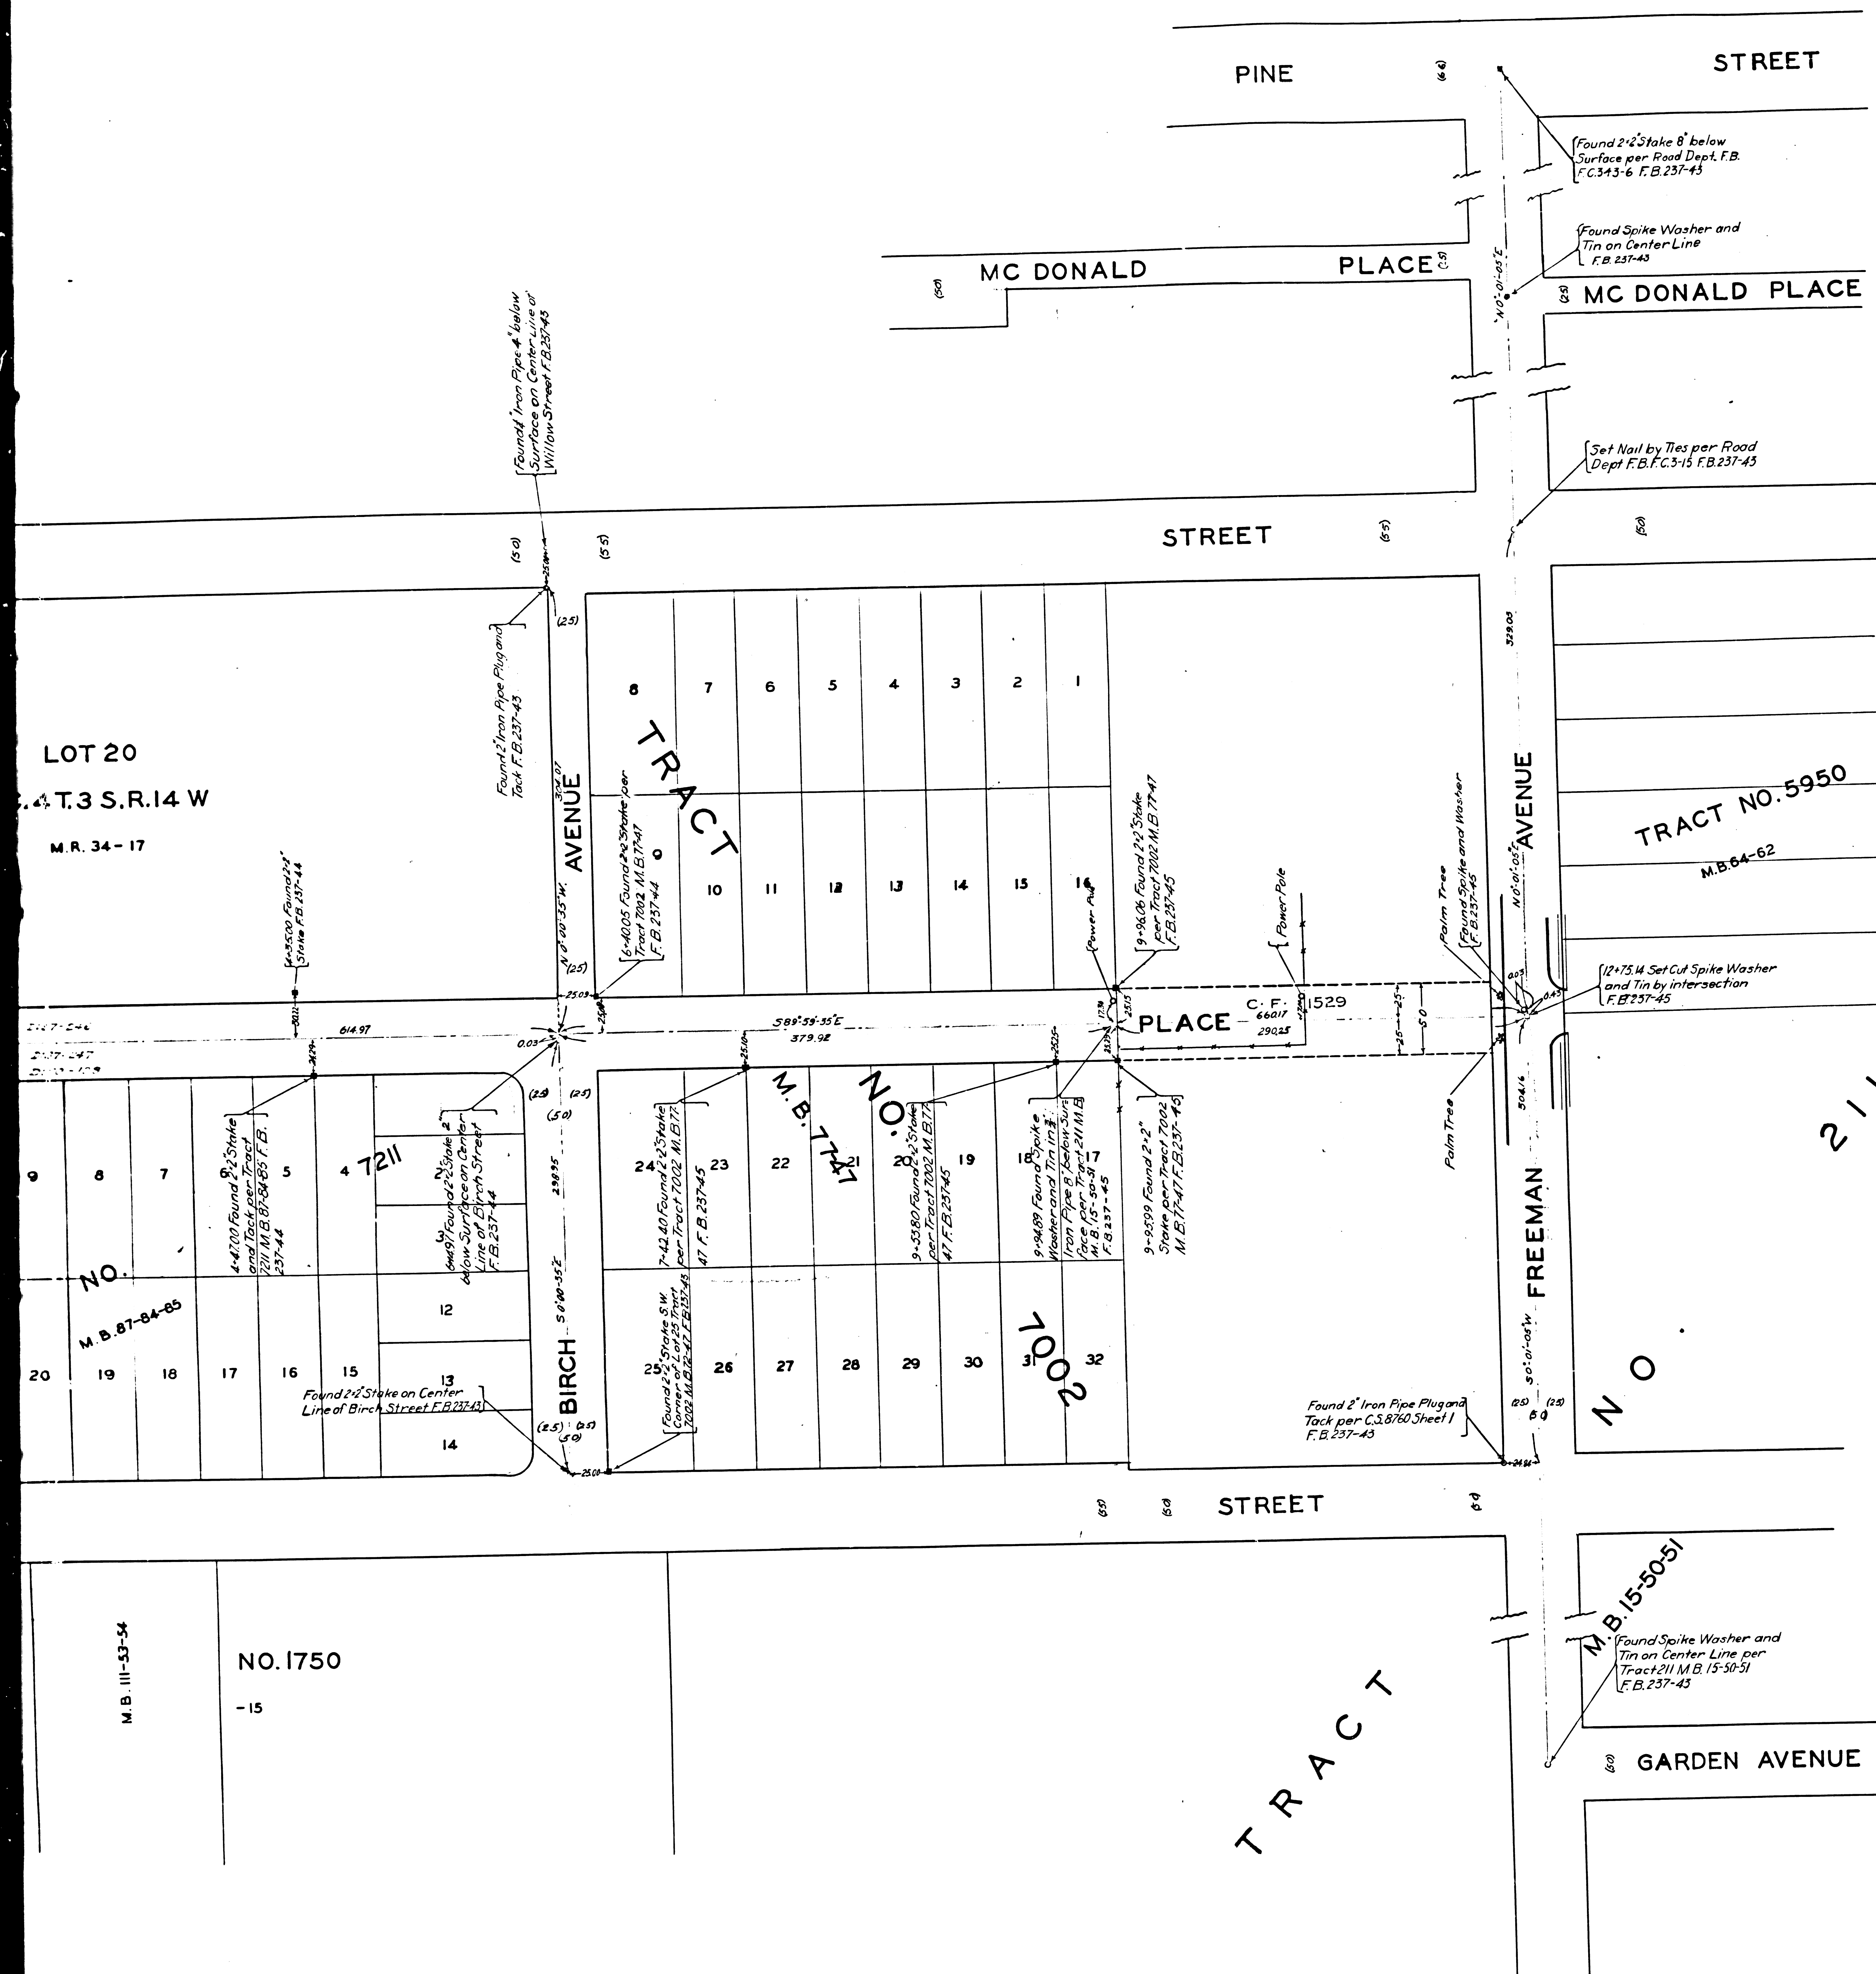

MAP OF
MYERS PLACE
FROM
HAWTHORNE AVENUE
TO
FREEMAN AVENUE
COUNTY SURVEYORS MAP NO. 8865
SCALE - 1 INCH = 50 FT.

ACQUISITION AND IMPROVEMENT DISTRICT NO. 56
WORK ORDER NO. 4056

J.E. ROCKHOLD COUNTY SURVEYOR
SURVEYED OCTOBER 1926

SURVEYED UNDER INSTRUCTIONS OF THE
BOARD OF SUPERVISORS PER ORDER DATED
AUGUST 23 1926

BEARINGS ARE BASED ON THE BEARING OF
THE CENTER LINE OF HAWTHORNE AVENUE
AS SHOWN ON TRACT NO. 7211 M.B. 87-84-85

F.B. 237 - 43 - 46
FIELD WORK BY L.A. McGILLIVRAY
OFFICE WORK BY F. SISTERMANS
CHECKED BY K.R. McPHERSON

Sheet 2+

CS 8865
A 2 OF A 2