


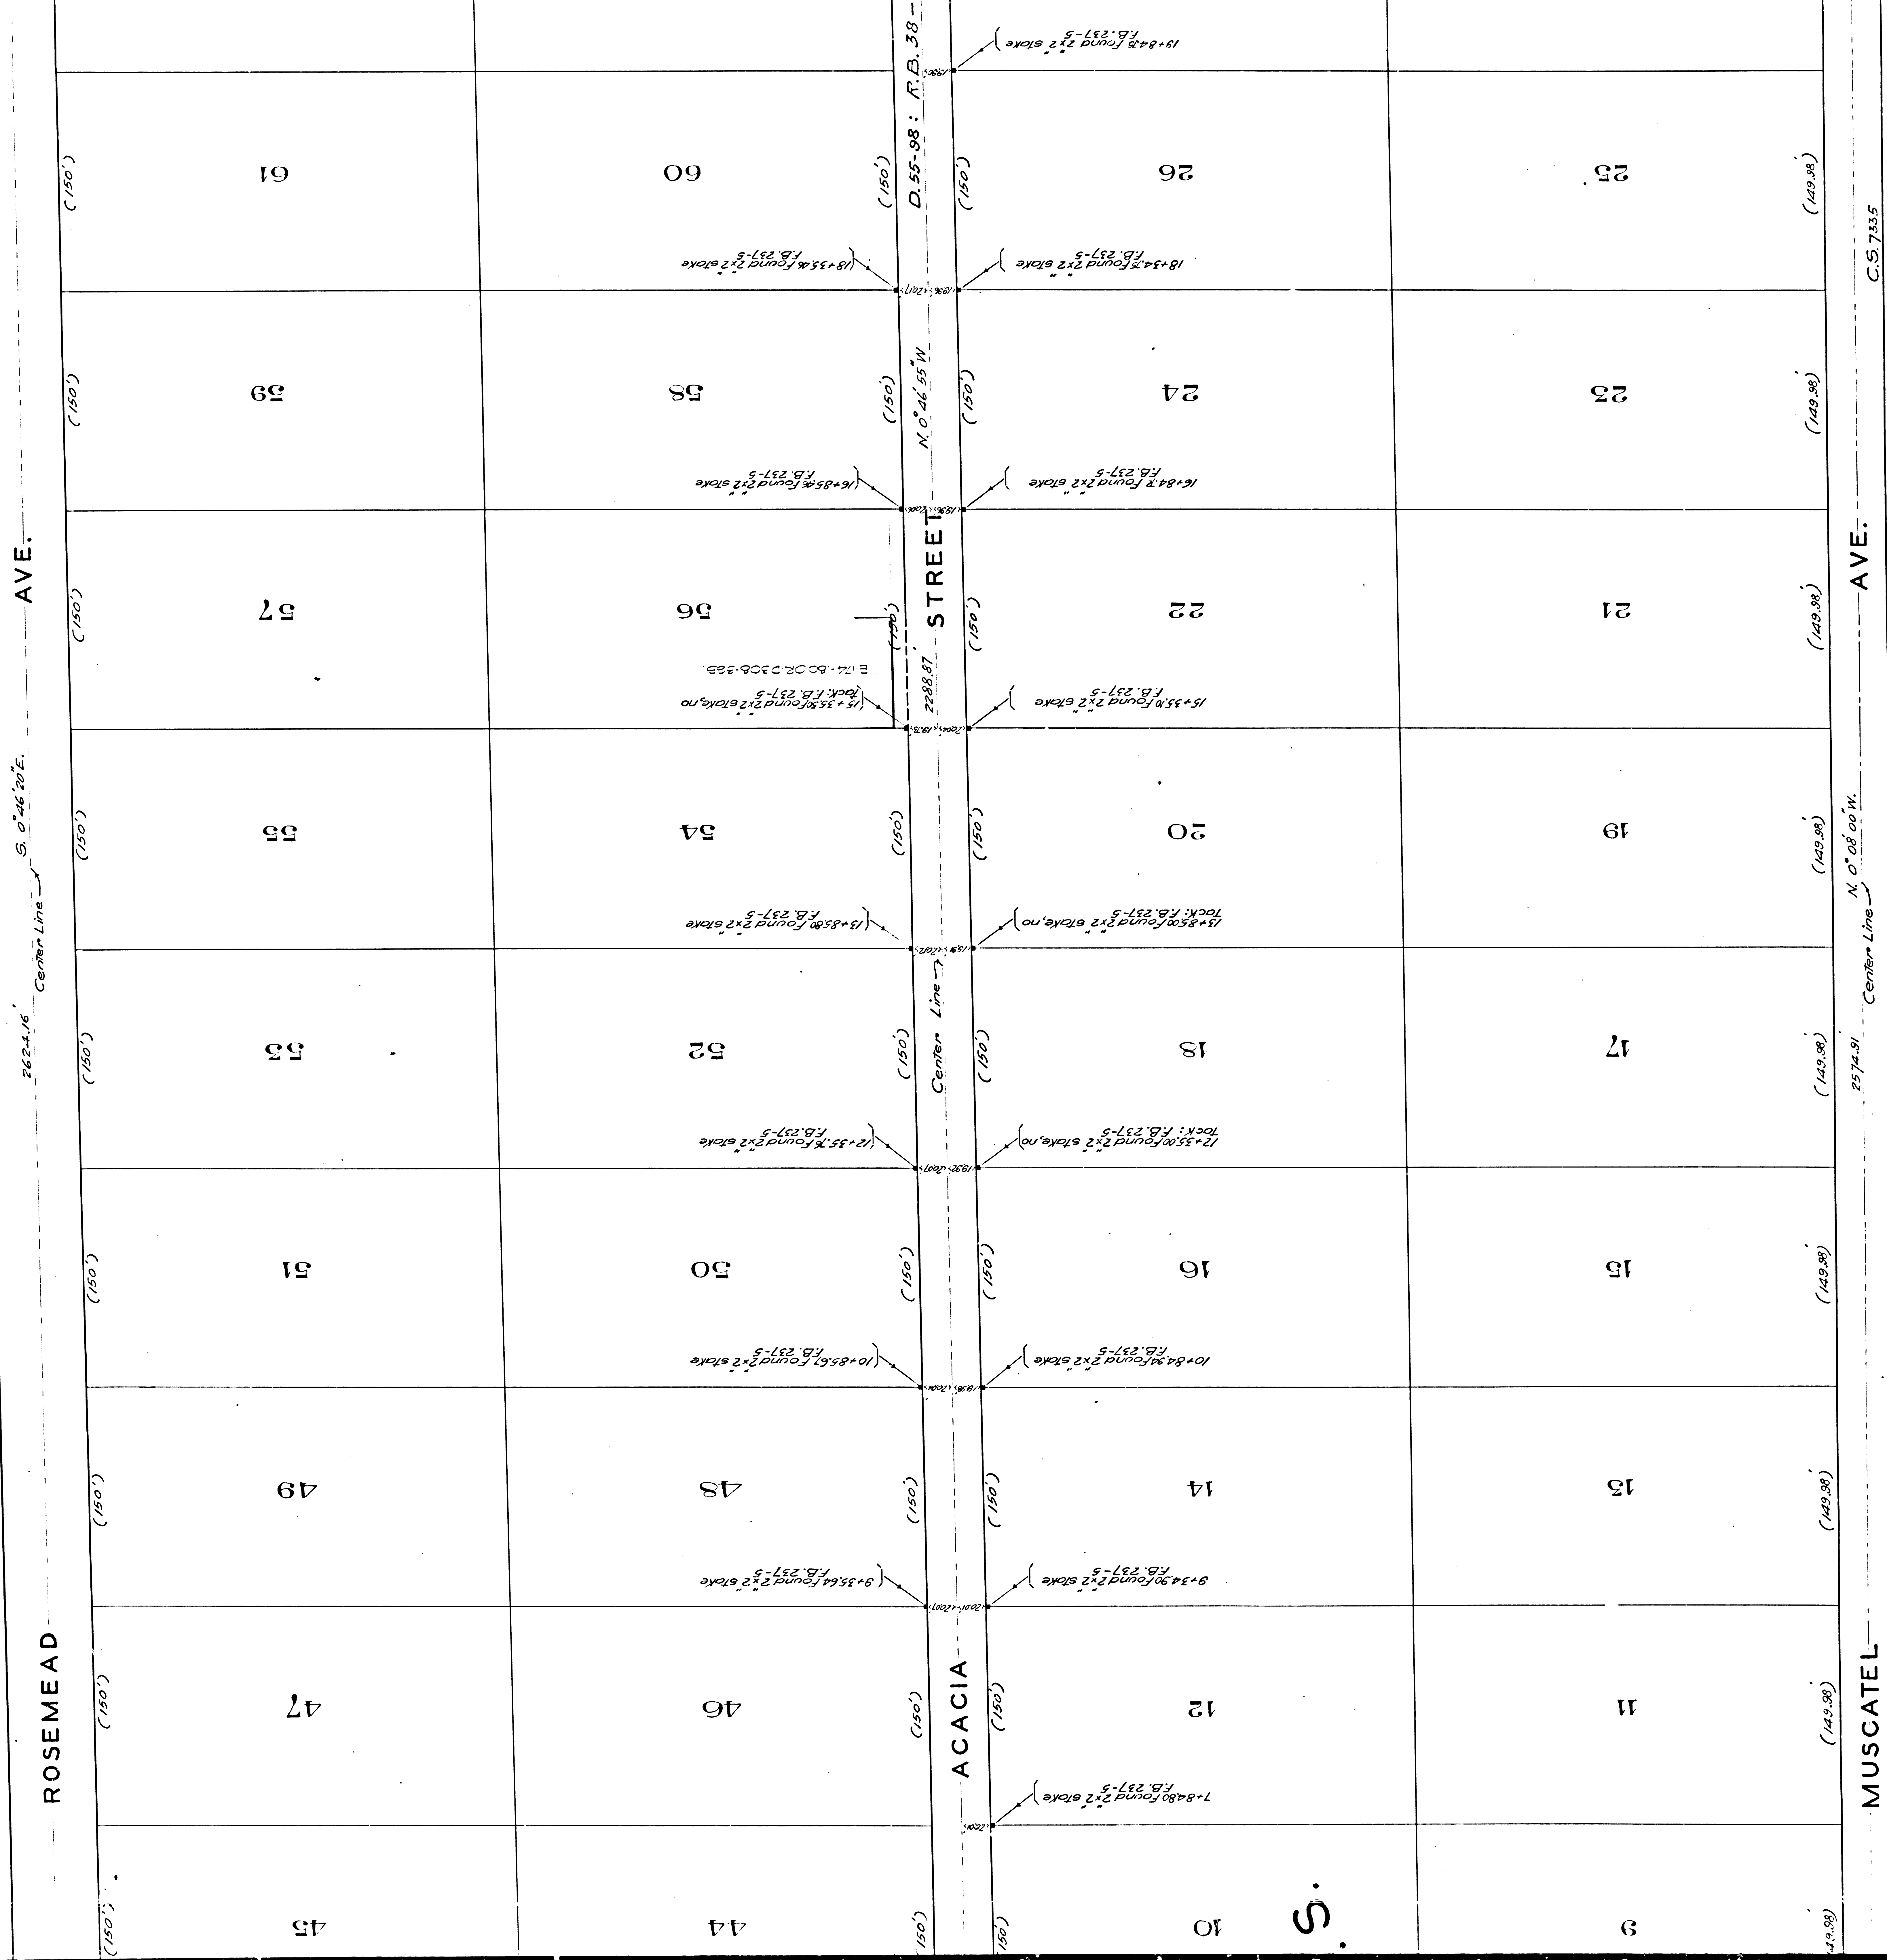



A 3	OF	A 4
-----	----	-----

[illegible]

M.B. 20-193

Found 1-2 sets
F.B. 2376, 189.
B. F.A. 21-50 D.

$$R/W$$

72

ALLEYNE ACRES

M.B. 37-41, 42,

RENO AVE.

M.B. 37 - 53

MAP OF
ACACIA STREET
FROM
BROADWAY
TO
S.P.R.R. RIGHT OF WAY

COUNTY SURVEYORS MAP N° 8866
SCALE - 1 INCH = 50 FT.

ACQUISITION AND IMPROVEMENT DISTRICT N° 23
WORK ORDER N° 4023

J.E. ROCKHOLD COUNTY SURVEYOR
SURVEYED SEPTEMBER 1926

SURVEYED UNDER INSTRUCTIONS OF THE
BOARD OF SUPERVISORS PER ORDER DATED
AUG. 23, 1926

BOARD OF SUPERVISORS PER ORDER AUG. 23, 1926

BEARINGS ARE BASED ON THE BEARING OF
THE CENTER LINE OF MUSCATAL AVENUE AS
SHOWN ON C57335
F.B. 237-3, 10.

FIELD WORK BY L.A. McGILLIVRAY
OFFICE WORK BY F. ASHTON
CHECKED BY R.B. EMMOTT

Sht. 44

C	S	8	8	6	6
A	4	OF	A	4	