
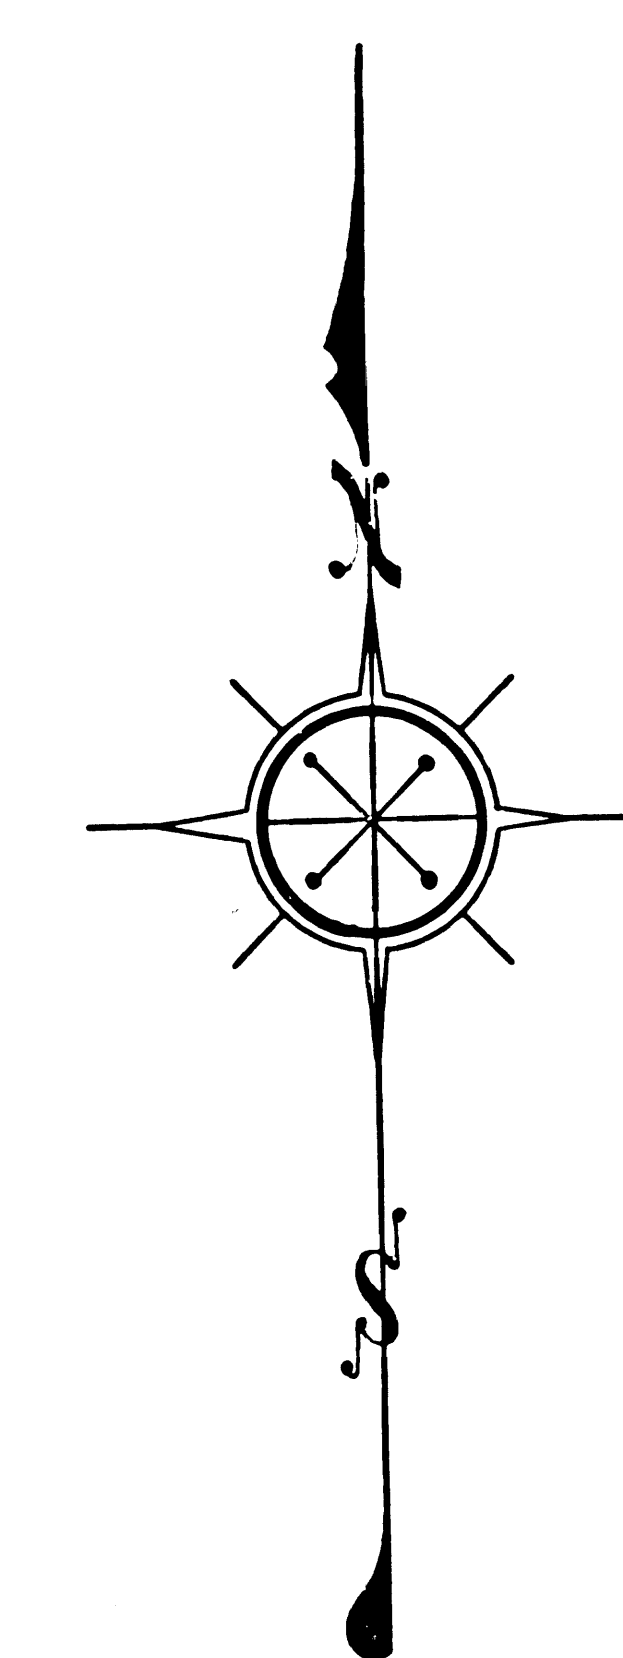


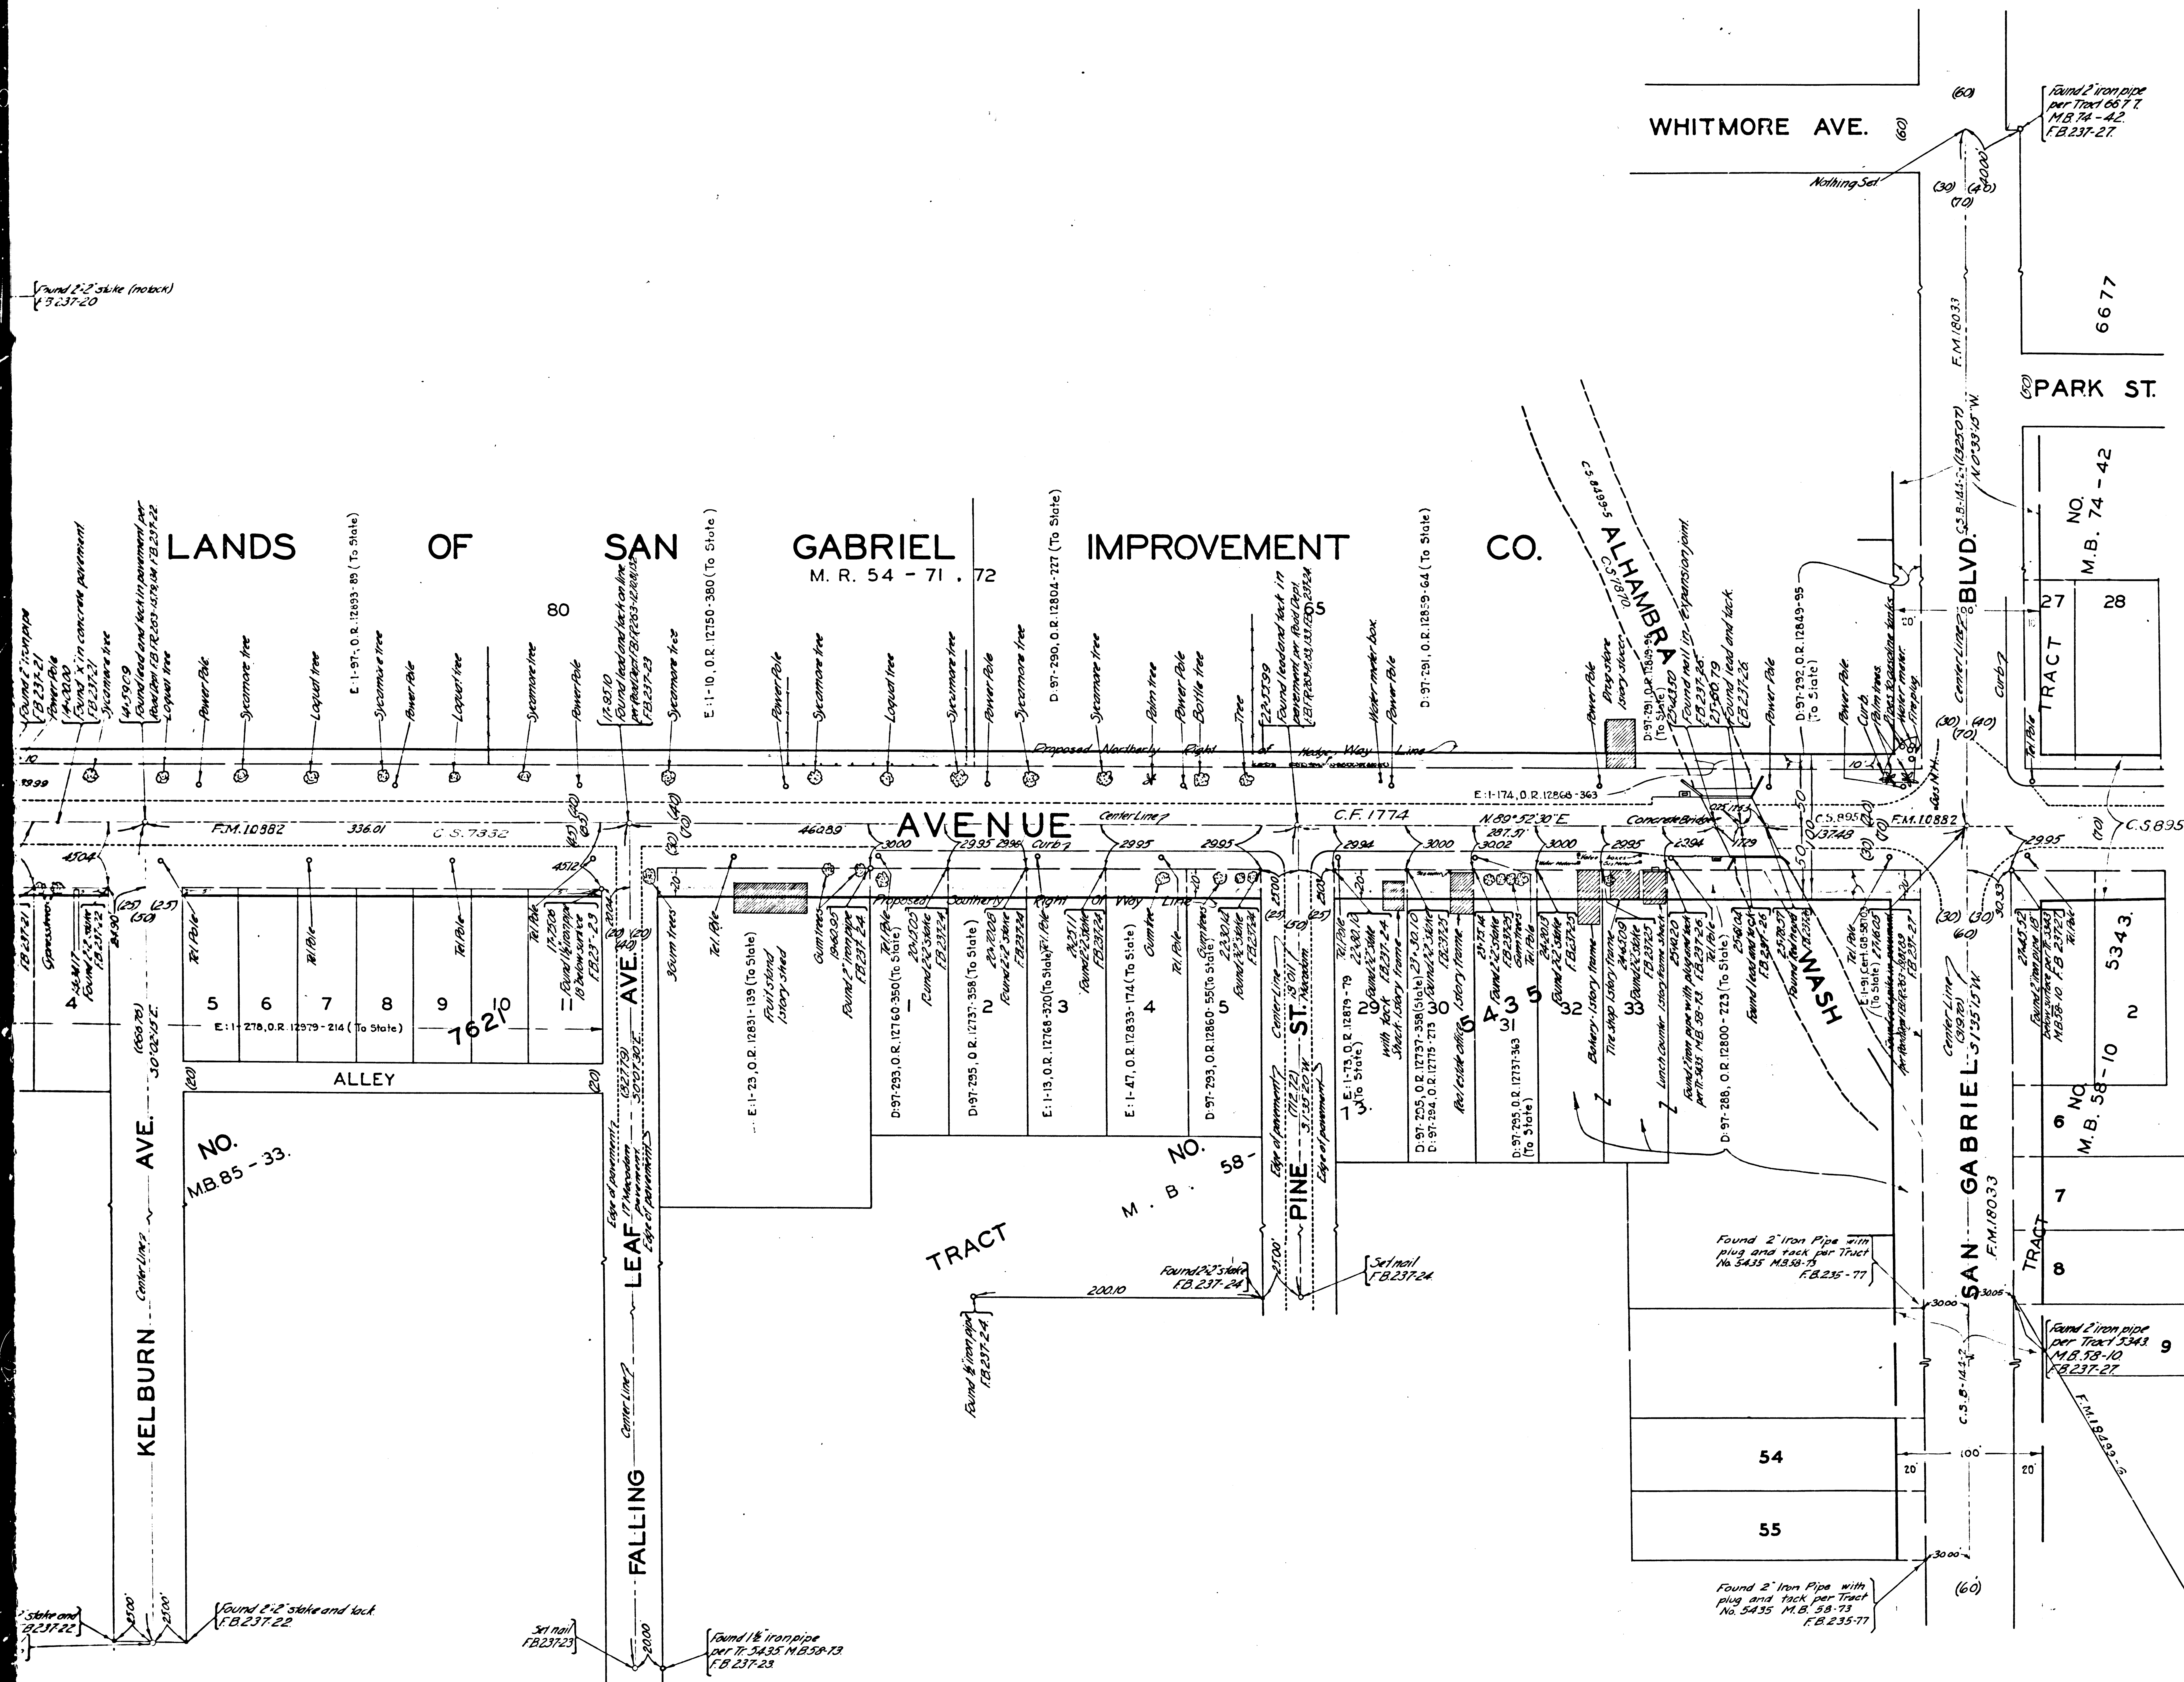

MAP OF
GARVEY AVENUE
 FROM
 DEL MAR AVE.
 TO
 SAN GABRIEL BLVD.

COUNTY SURVEYOR'S MAP NO. 8867.
 SCALE: 1 INCH = 50 FEET

J.E. ROCKHOLD COUNTY SURVEYOR
 SURVEYED SEPTEMBER 1926

SURVEYED UNDER INSTRUCTIONS OF THE BOARD OF
 SUPERVISORS PER ORDER DATED JULY 26, 1926.
 BEARINGS BASED ON THE BEARING OF GARVEY AVENUE
 AS SHOWN ON C.S. 7332.
 FB. 237 : 14-27

FIELD WORK BY A. BRACKETT
 OFFICE WORK BY S. DETZER
 CHECKED BY D.M. FINLEY

Sht. # 36
 Sht. 44

CS 8867
 A2 OF A2