

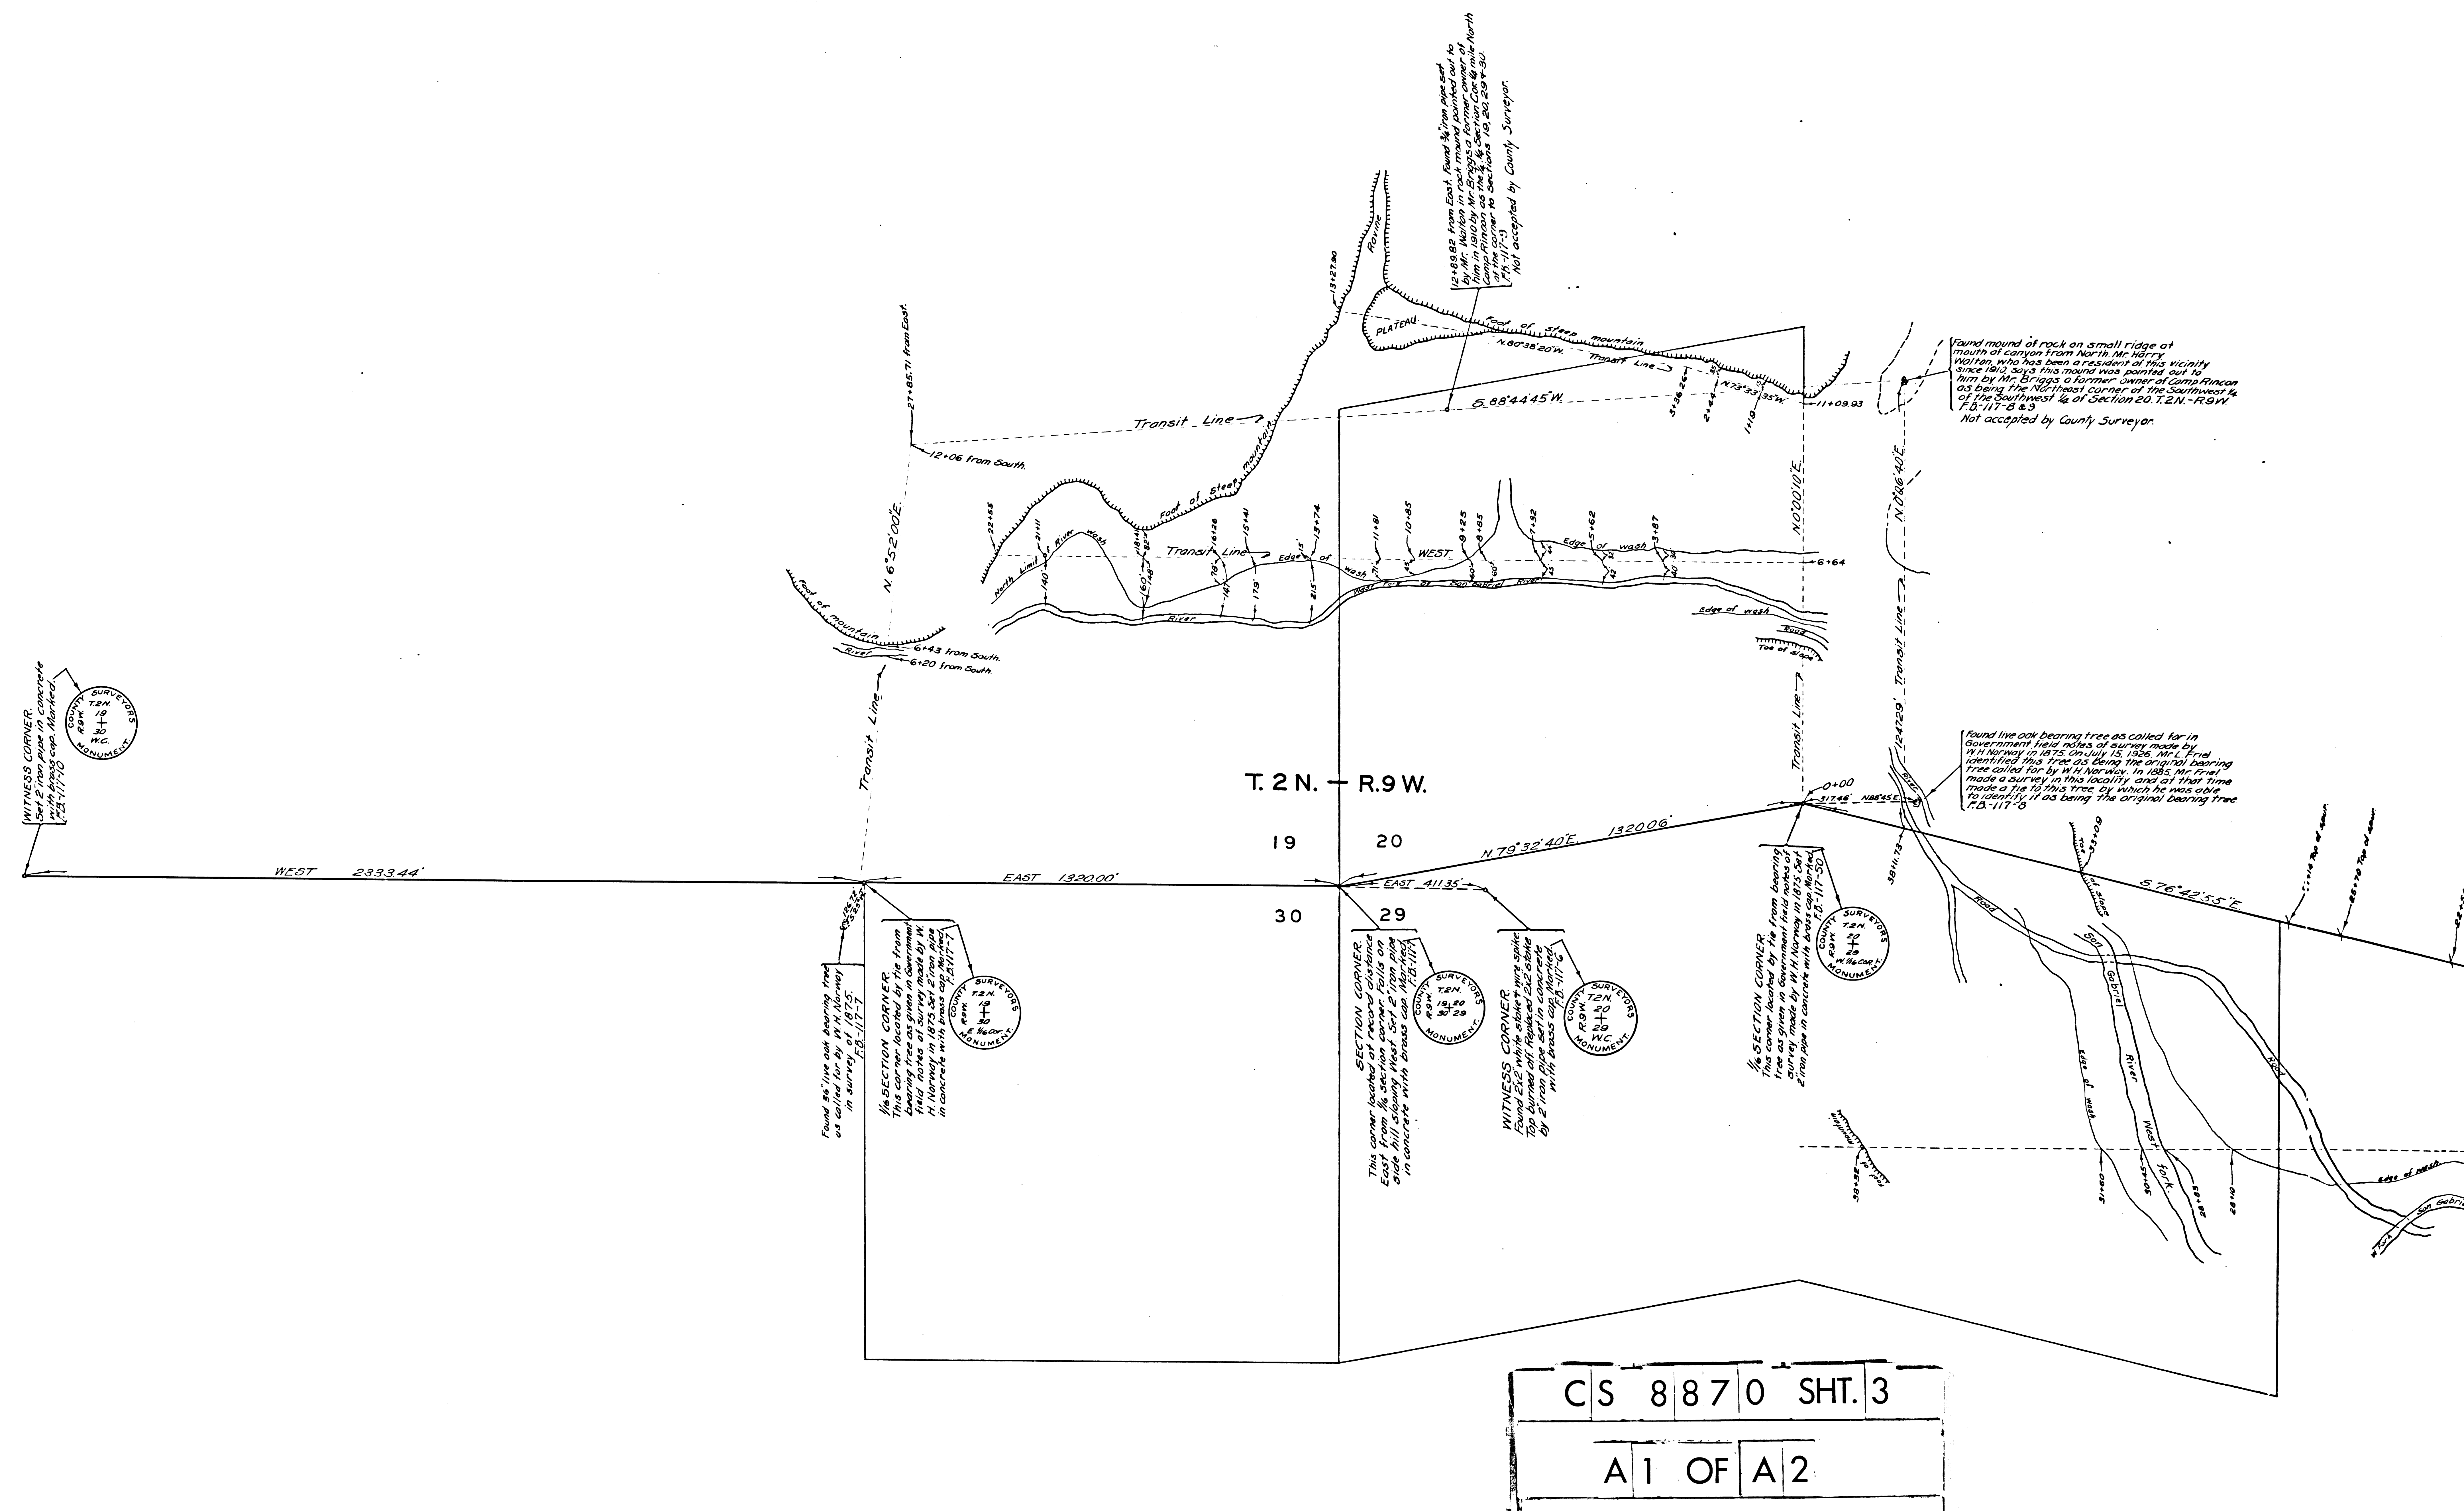


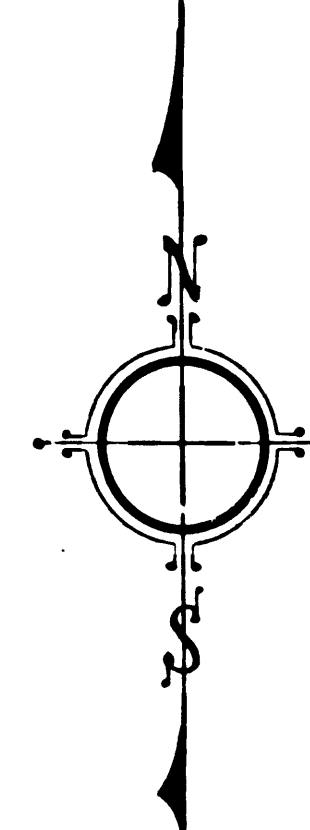

12+18.82 from each found by iron pipe set
in concrete with brass cap marked
T2N 20 1 25 W.C.
in 1910 by Mr. Briggs a former owner of
Camp Pincan as shown on Section 19 20 29 & 30
T4N 17 1 25 W.C.
Not accepted by County Surveyor.

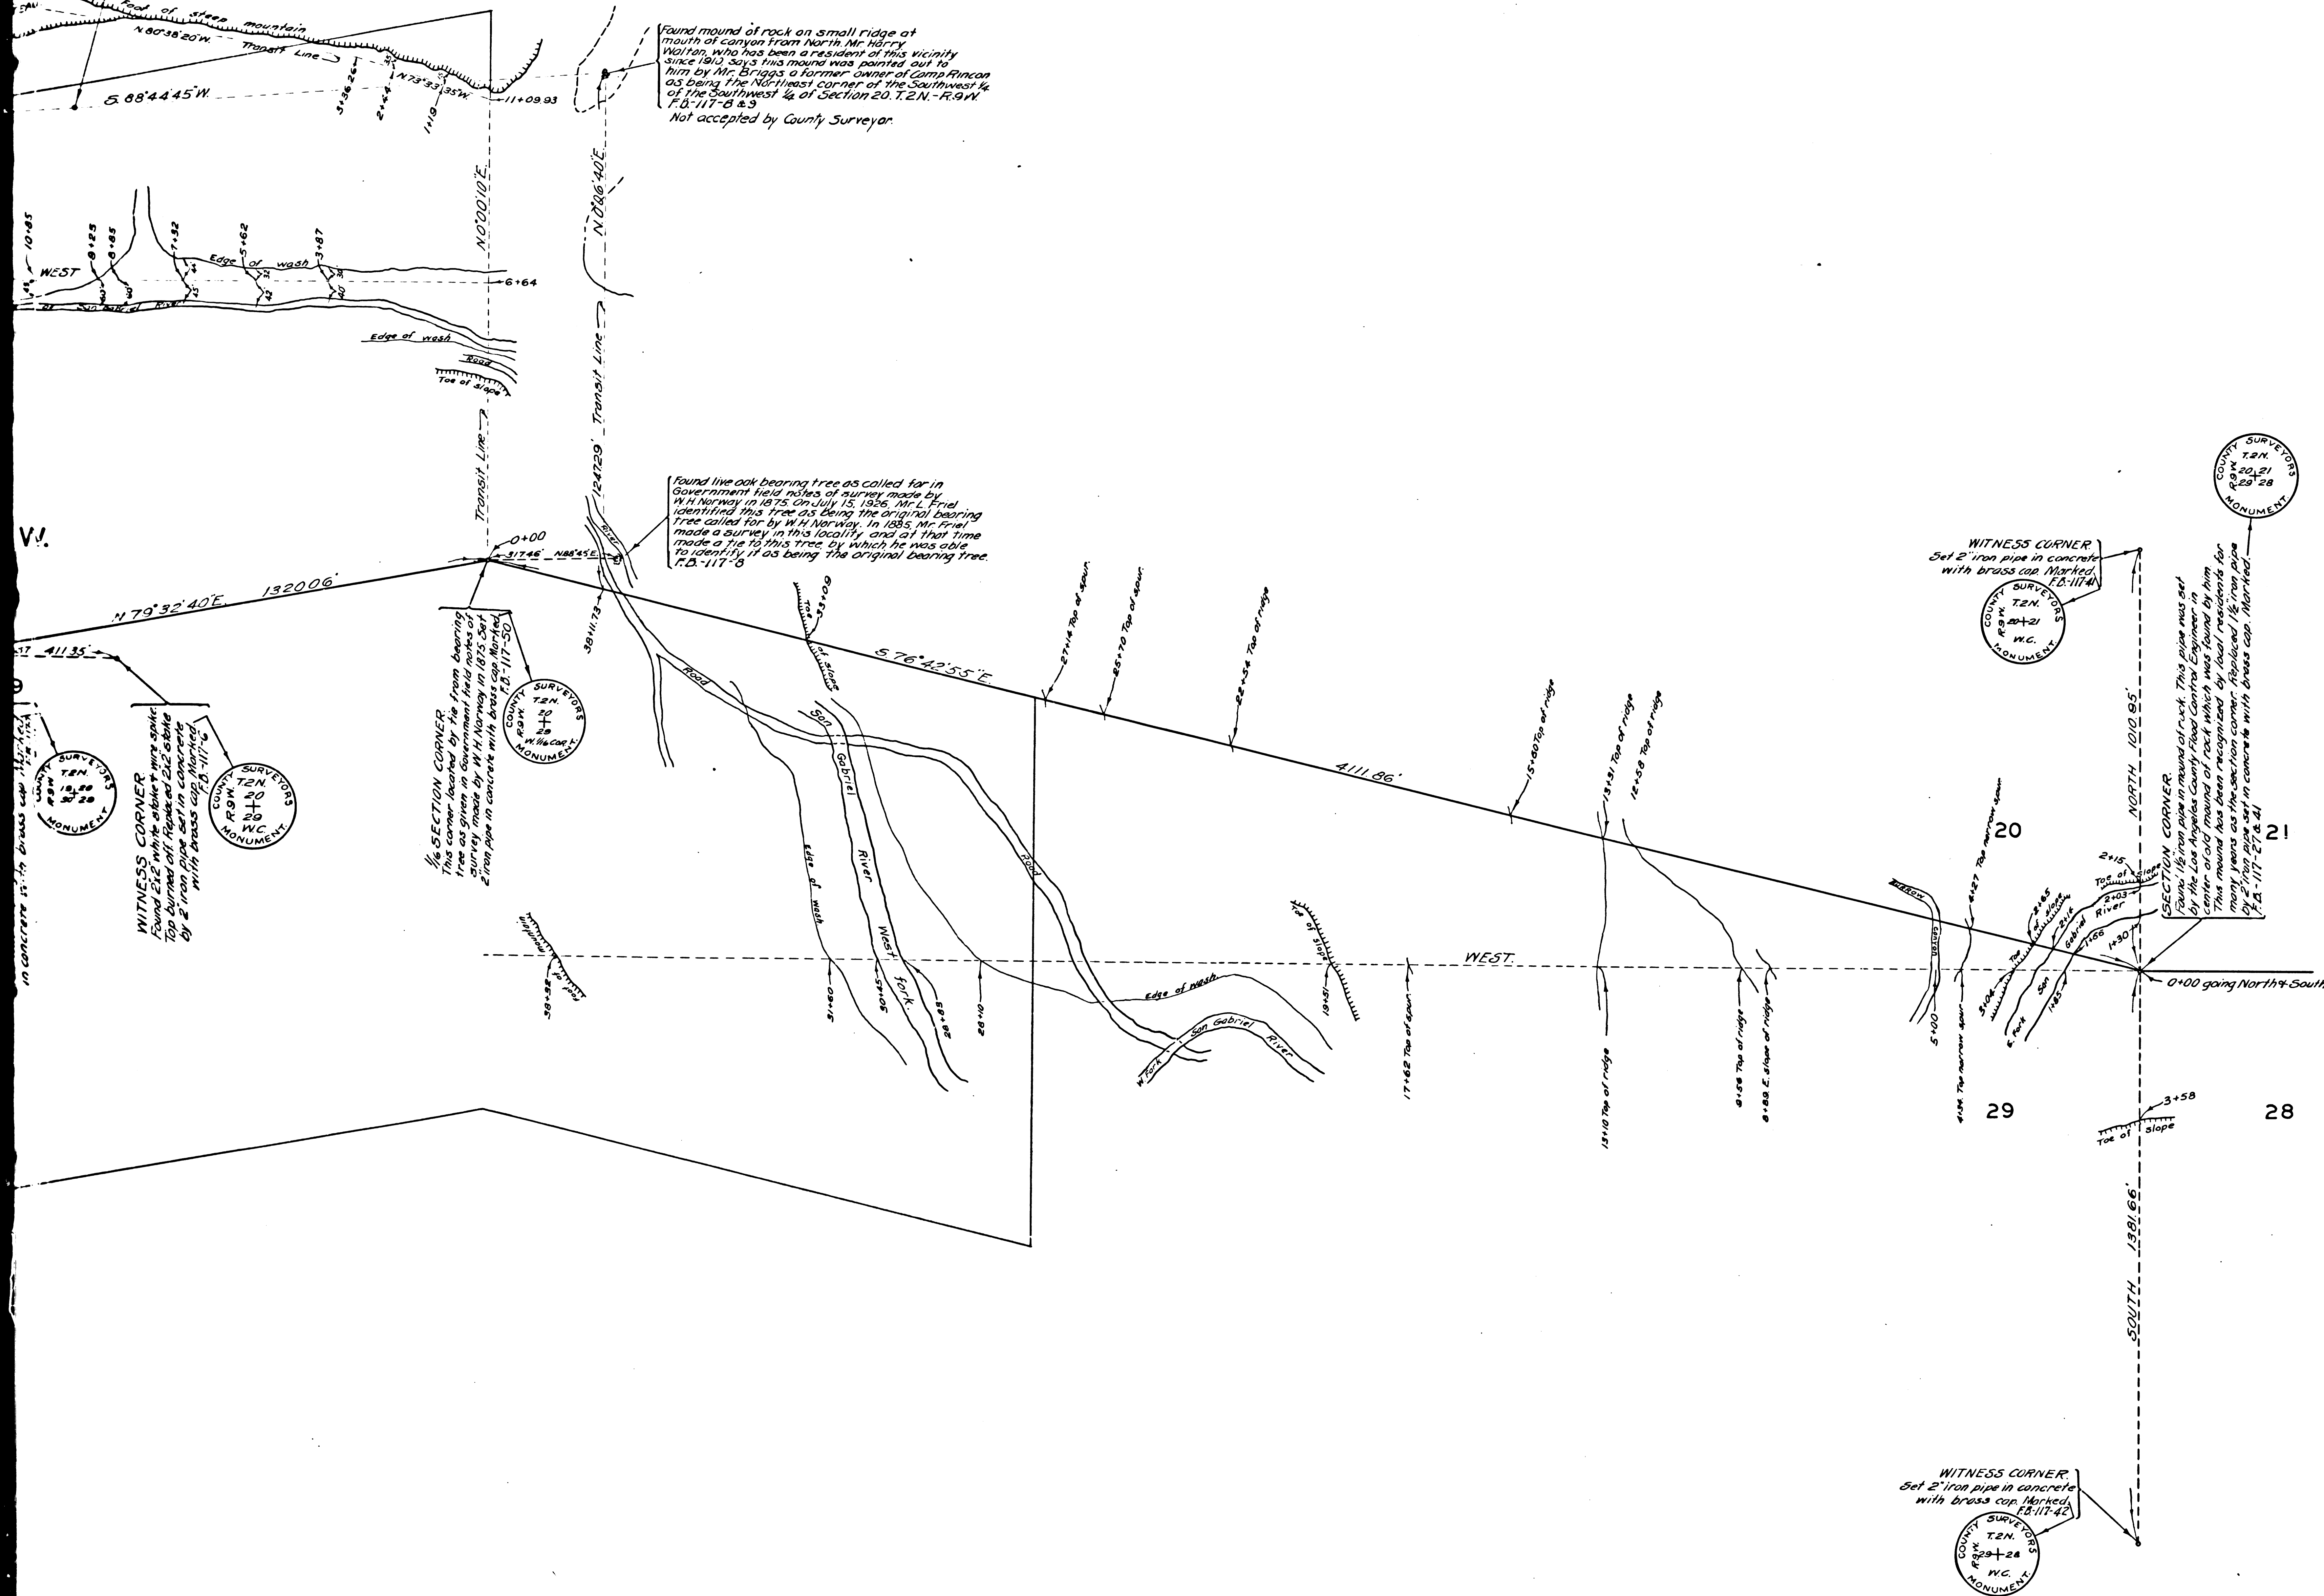

MAP
SHOWING SOUTH LINE OF SECTION 20 AND A
PORTION OF SECTION 19 T2N-R9W AS SURVEYED
BY COUNTY SURVEYOR OF LOS ANGELES COUNTY.

COUNTY SURVEYORS MAP NO. 8870
SHEET 3 OF 3 SHEETS.
SCALE: 1 INCH = 200 FEET.

J.E. ROCKHOLD COUNTY SURVEYOR
SURVEYED JULY 1926

SURVEYED UNDER INSTRUCTIONS OF THE BOARD OF
SUPERVISORS PER ORDER DATED JUNE 29 1925 BEARINGS
BASED ON SOLAR OBSERVATION PER FB 117-1.

F.B. 117-1 TO 53.

FIELD WORK BY
OFFICE WORK BY
CHECKED BY

J.D. BOYER.
C.W. PAIGE.
K.R. MC PHERSON.

Sht. 15

CS	8870	SHT. 3
A 2	OF	A 2