




CS 8871
A1 OF A3



CS 8871

A 2 OF A 3

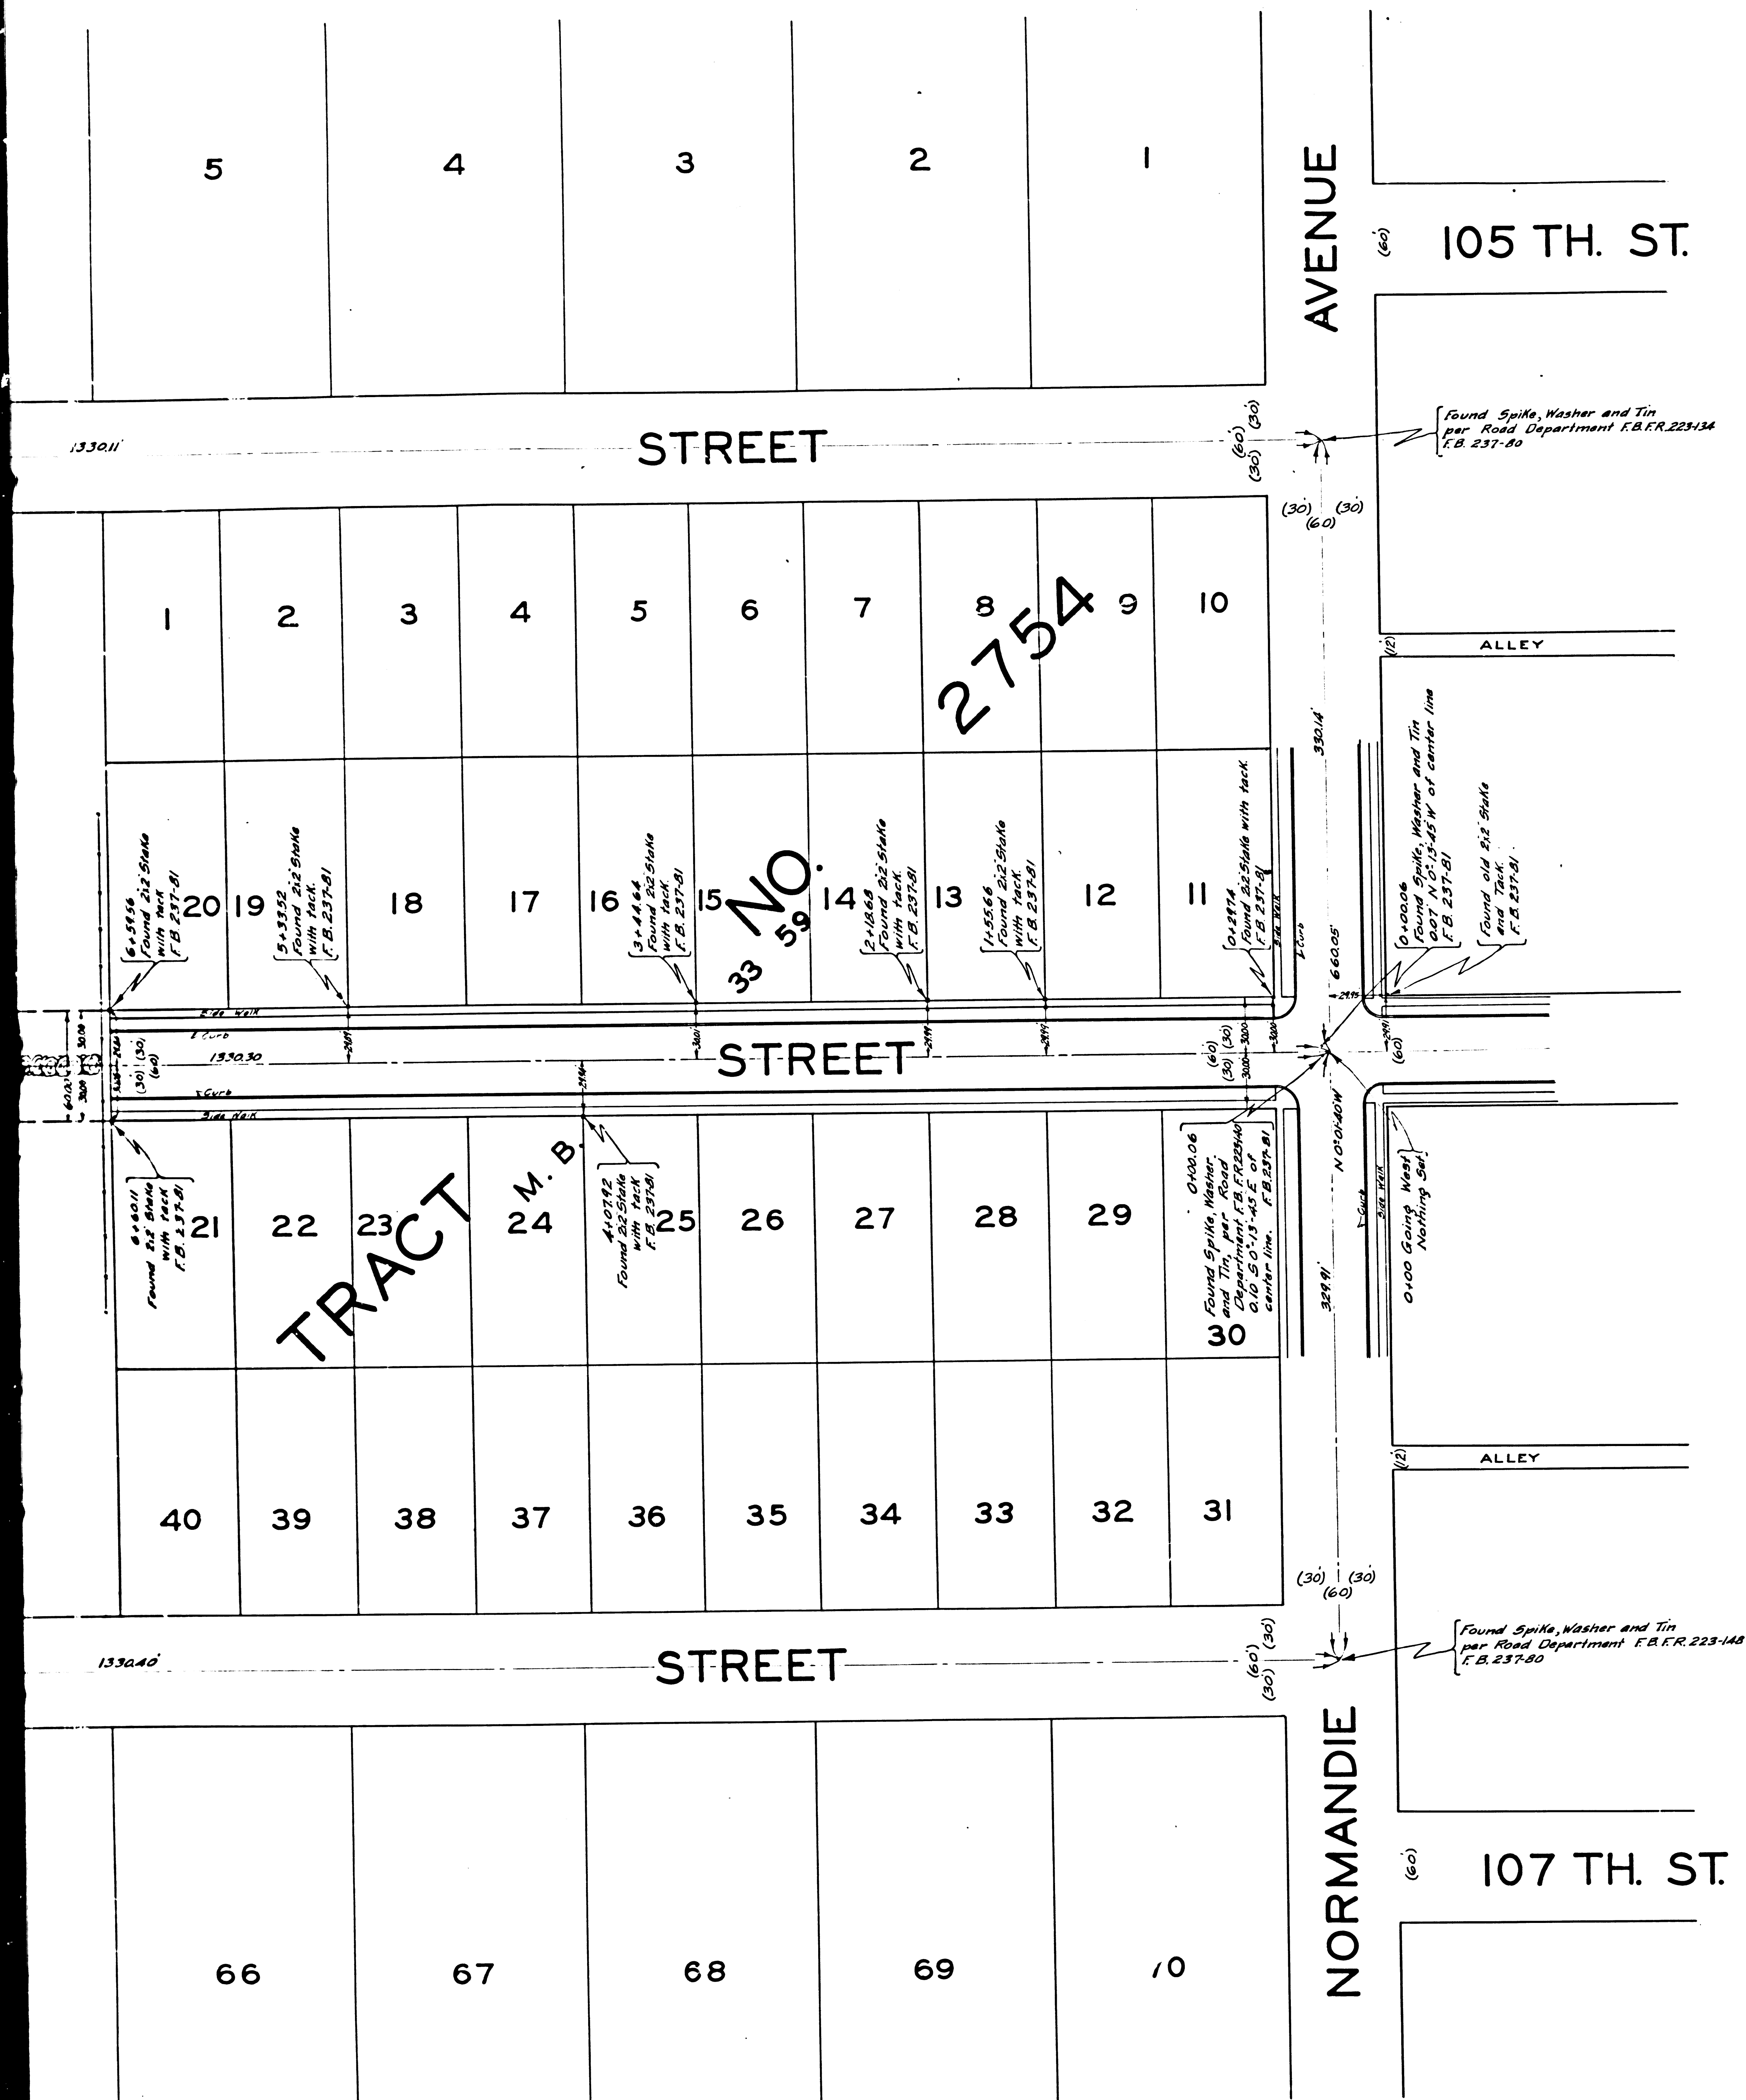

MAP OF ONE HUNDRED AND SIXTH STREET FROM

NORMANDIE AVENUE
TO
WESTERN AVENUE
COUNTY SURVEYORS MAP NO 8871
SCALE - 1 INCH = 50 FT.

ACQUISITION AND IMPROVEMENT DISTRICT NO. 67
WORK ORDER NO 4067

J.E. ROCKHOLD COUNTY SURVEYOR
SURVEYED OCTOBER 1926

SURVEYED UNDER INSTRUCTIONS OF THE
BOARD OF SUPERVISORS PER ORDER DATED
SEPTEMBER 20, 1926

BEARINGS ARE BASED ON THE BEARING OF
WESTERN AVENUE AS SHOWN ON
SUNNYSIDE HEIGHTS TRACT M.B. 8-88

F.B. 237 - 80-85

FIELD WORK BY L.A. MCGILLIVRAY
OFFICE WORK BY D.M. FINLEY
CHECKED BY K.R. MCGHERSON

CS 8871
A3 OF A3