




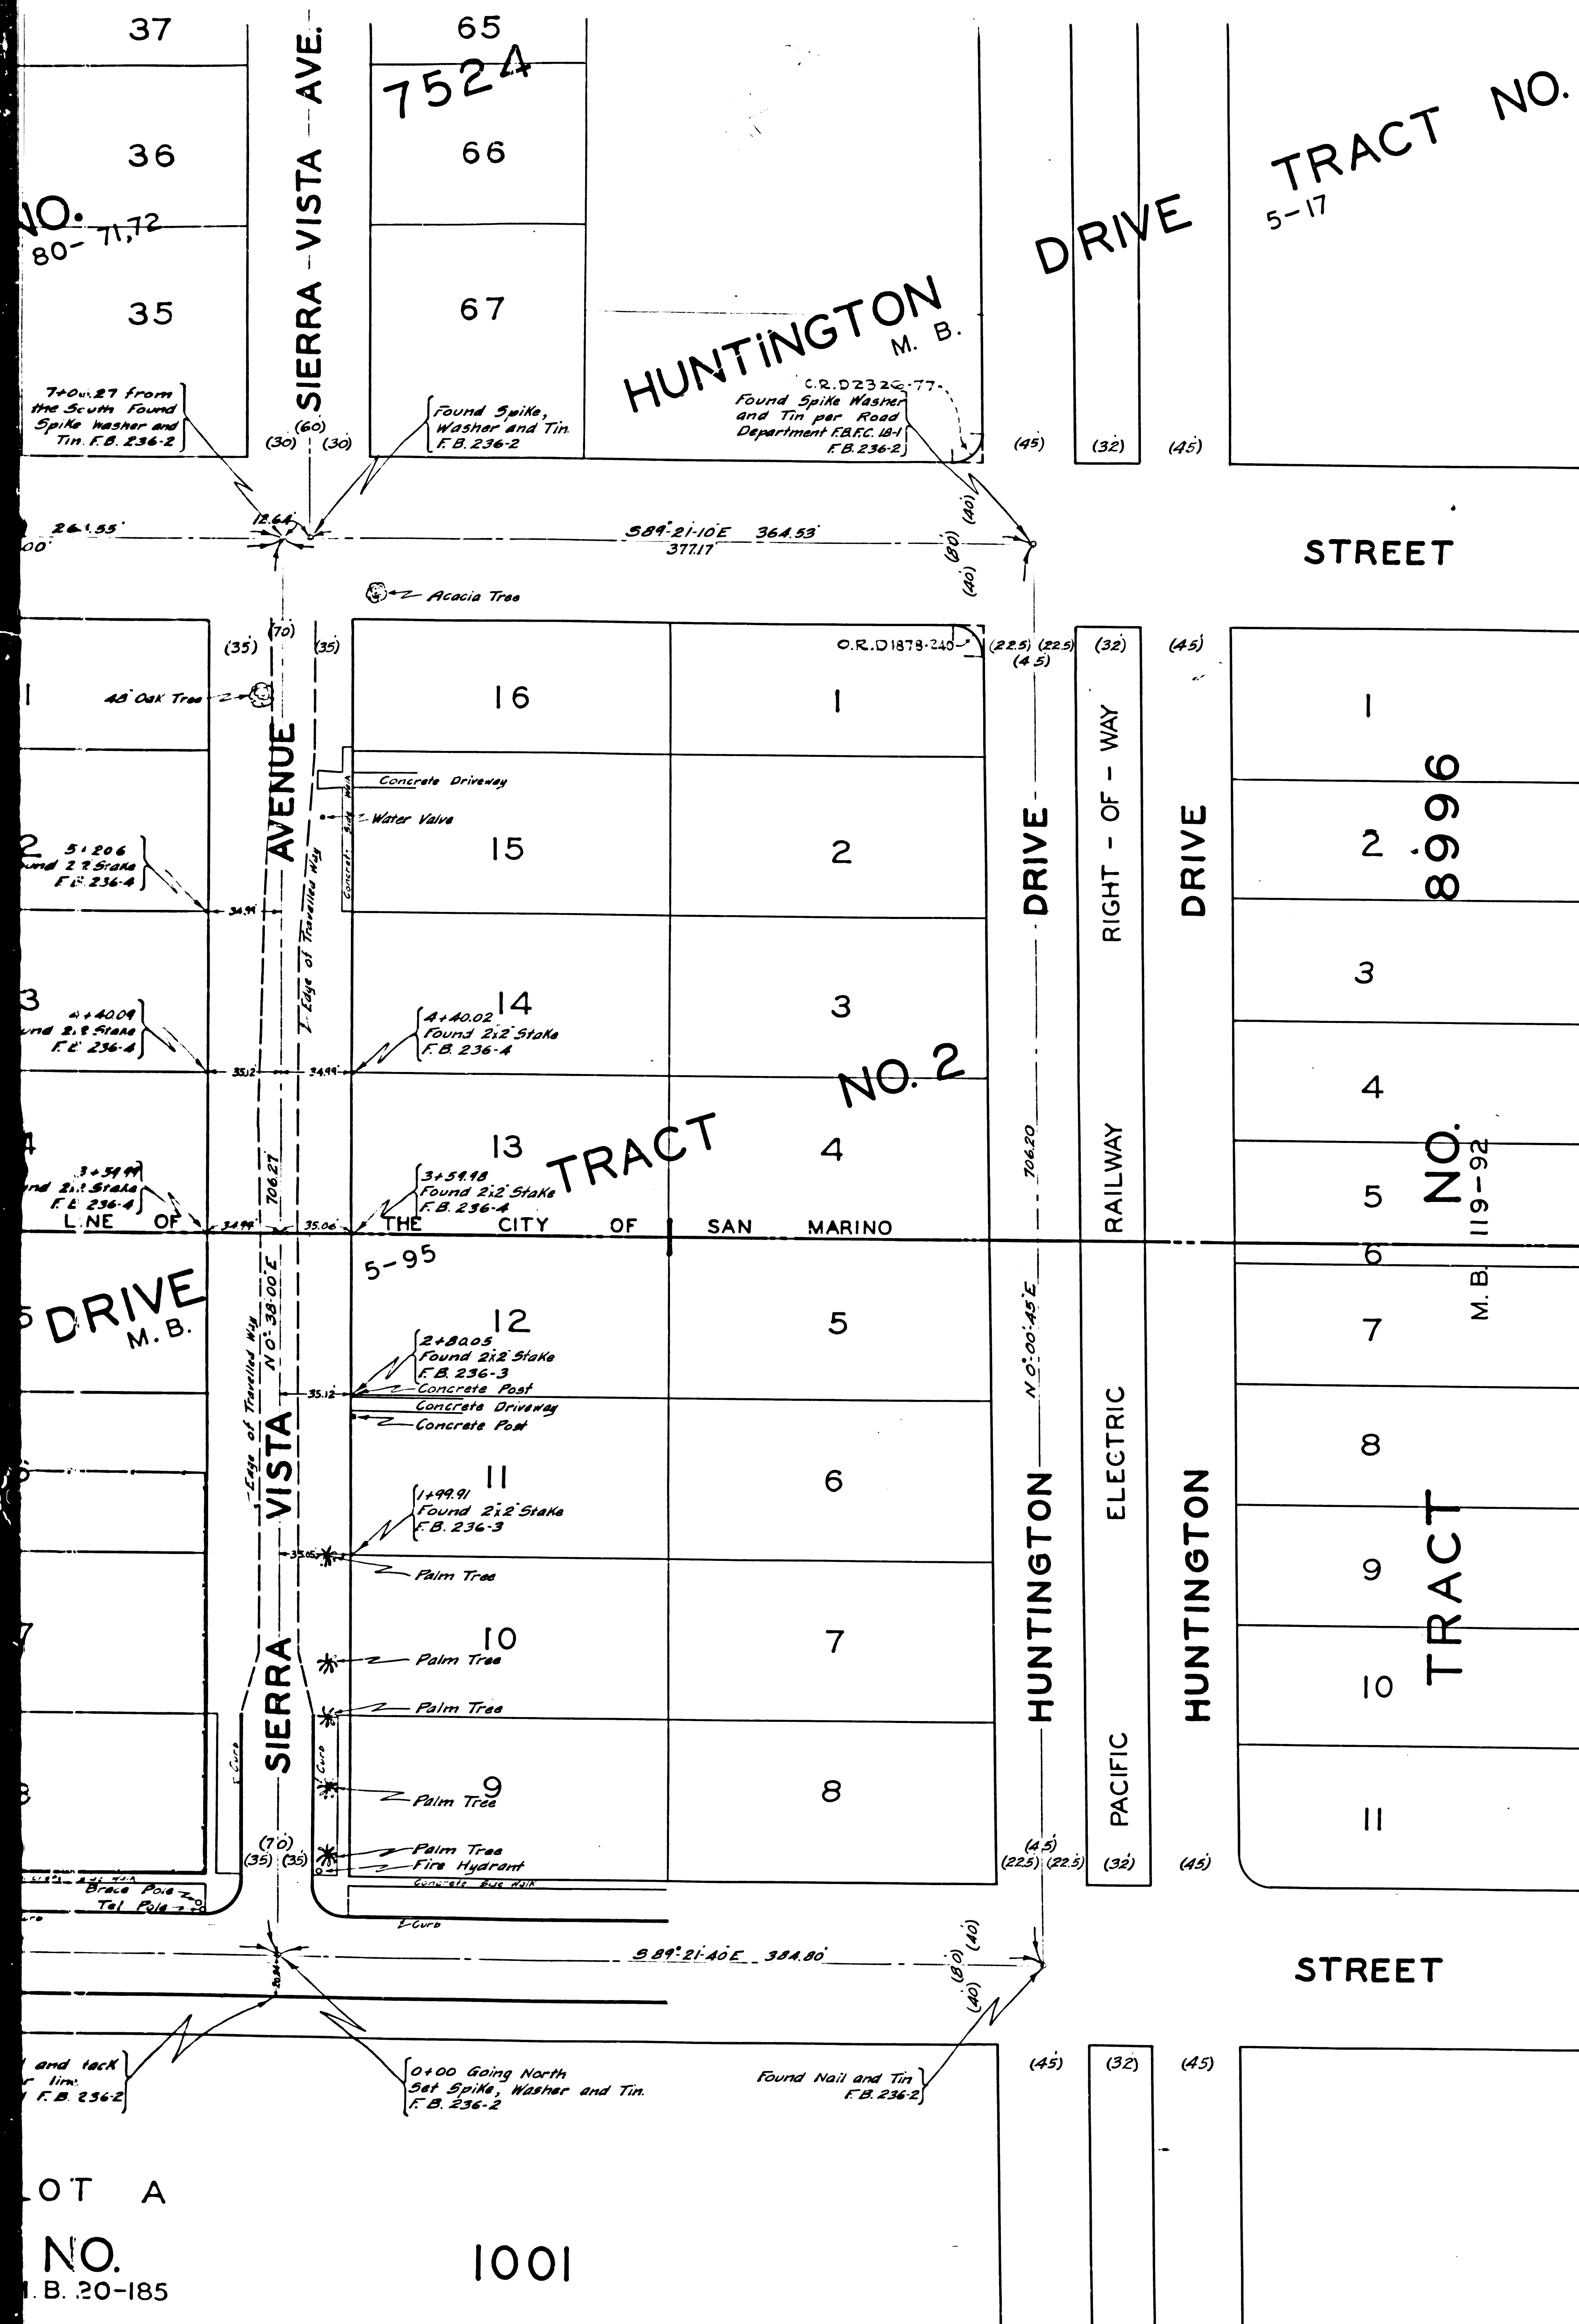

MAP OF
SIERRA VISTA AVENUE
FROM
SAN PASQUAL STREET
TO
CALIFORNIA STREET
COUNTY SURVEYORS MAP NO 8872
SCALE - 1 INCH = 100 FT.

ACQUISITION AND IMPROVEMENT DISTRICT NO. 51
WORK ORDER NO. 4051

J.E. ROCKHOLD COUNTY SURVEYOR
SURVEYED OCTOBER 1926

SURVEYED UNDER INSTRUCTIONS OF THE
BOARD OF SUPERVISORS PER ORDER DATED
AUGUST 23 1926
BEARINGS ARE BASED ON THE BEARING OF
SIERRA VISTA AVENUE AS SHOWN ON
HUNTINGTON DRIVE TRACT NO. 2 M.B. 5-95

F.B. 236 - 1 - 4

FIELD WORK BY H.A. HAMMOND
OFFICE WORK BY D.M. FINLEY
CHECKED BY K.R. McPHERSON

CS 8872
A2 OF A2