




MARGINAL MAP
SCALE - 1" = 1000'

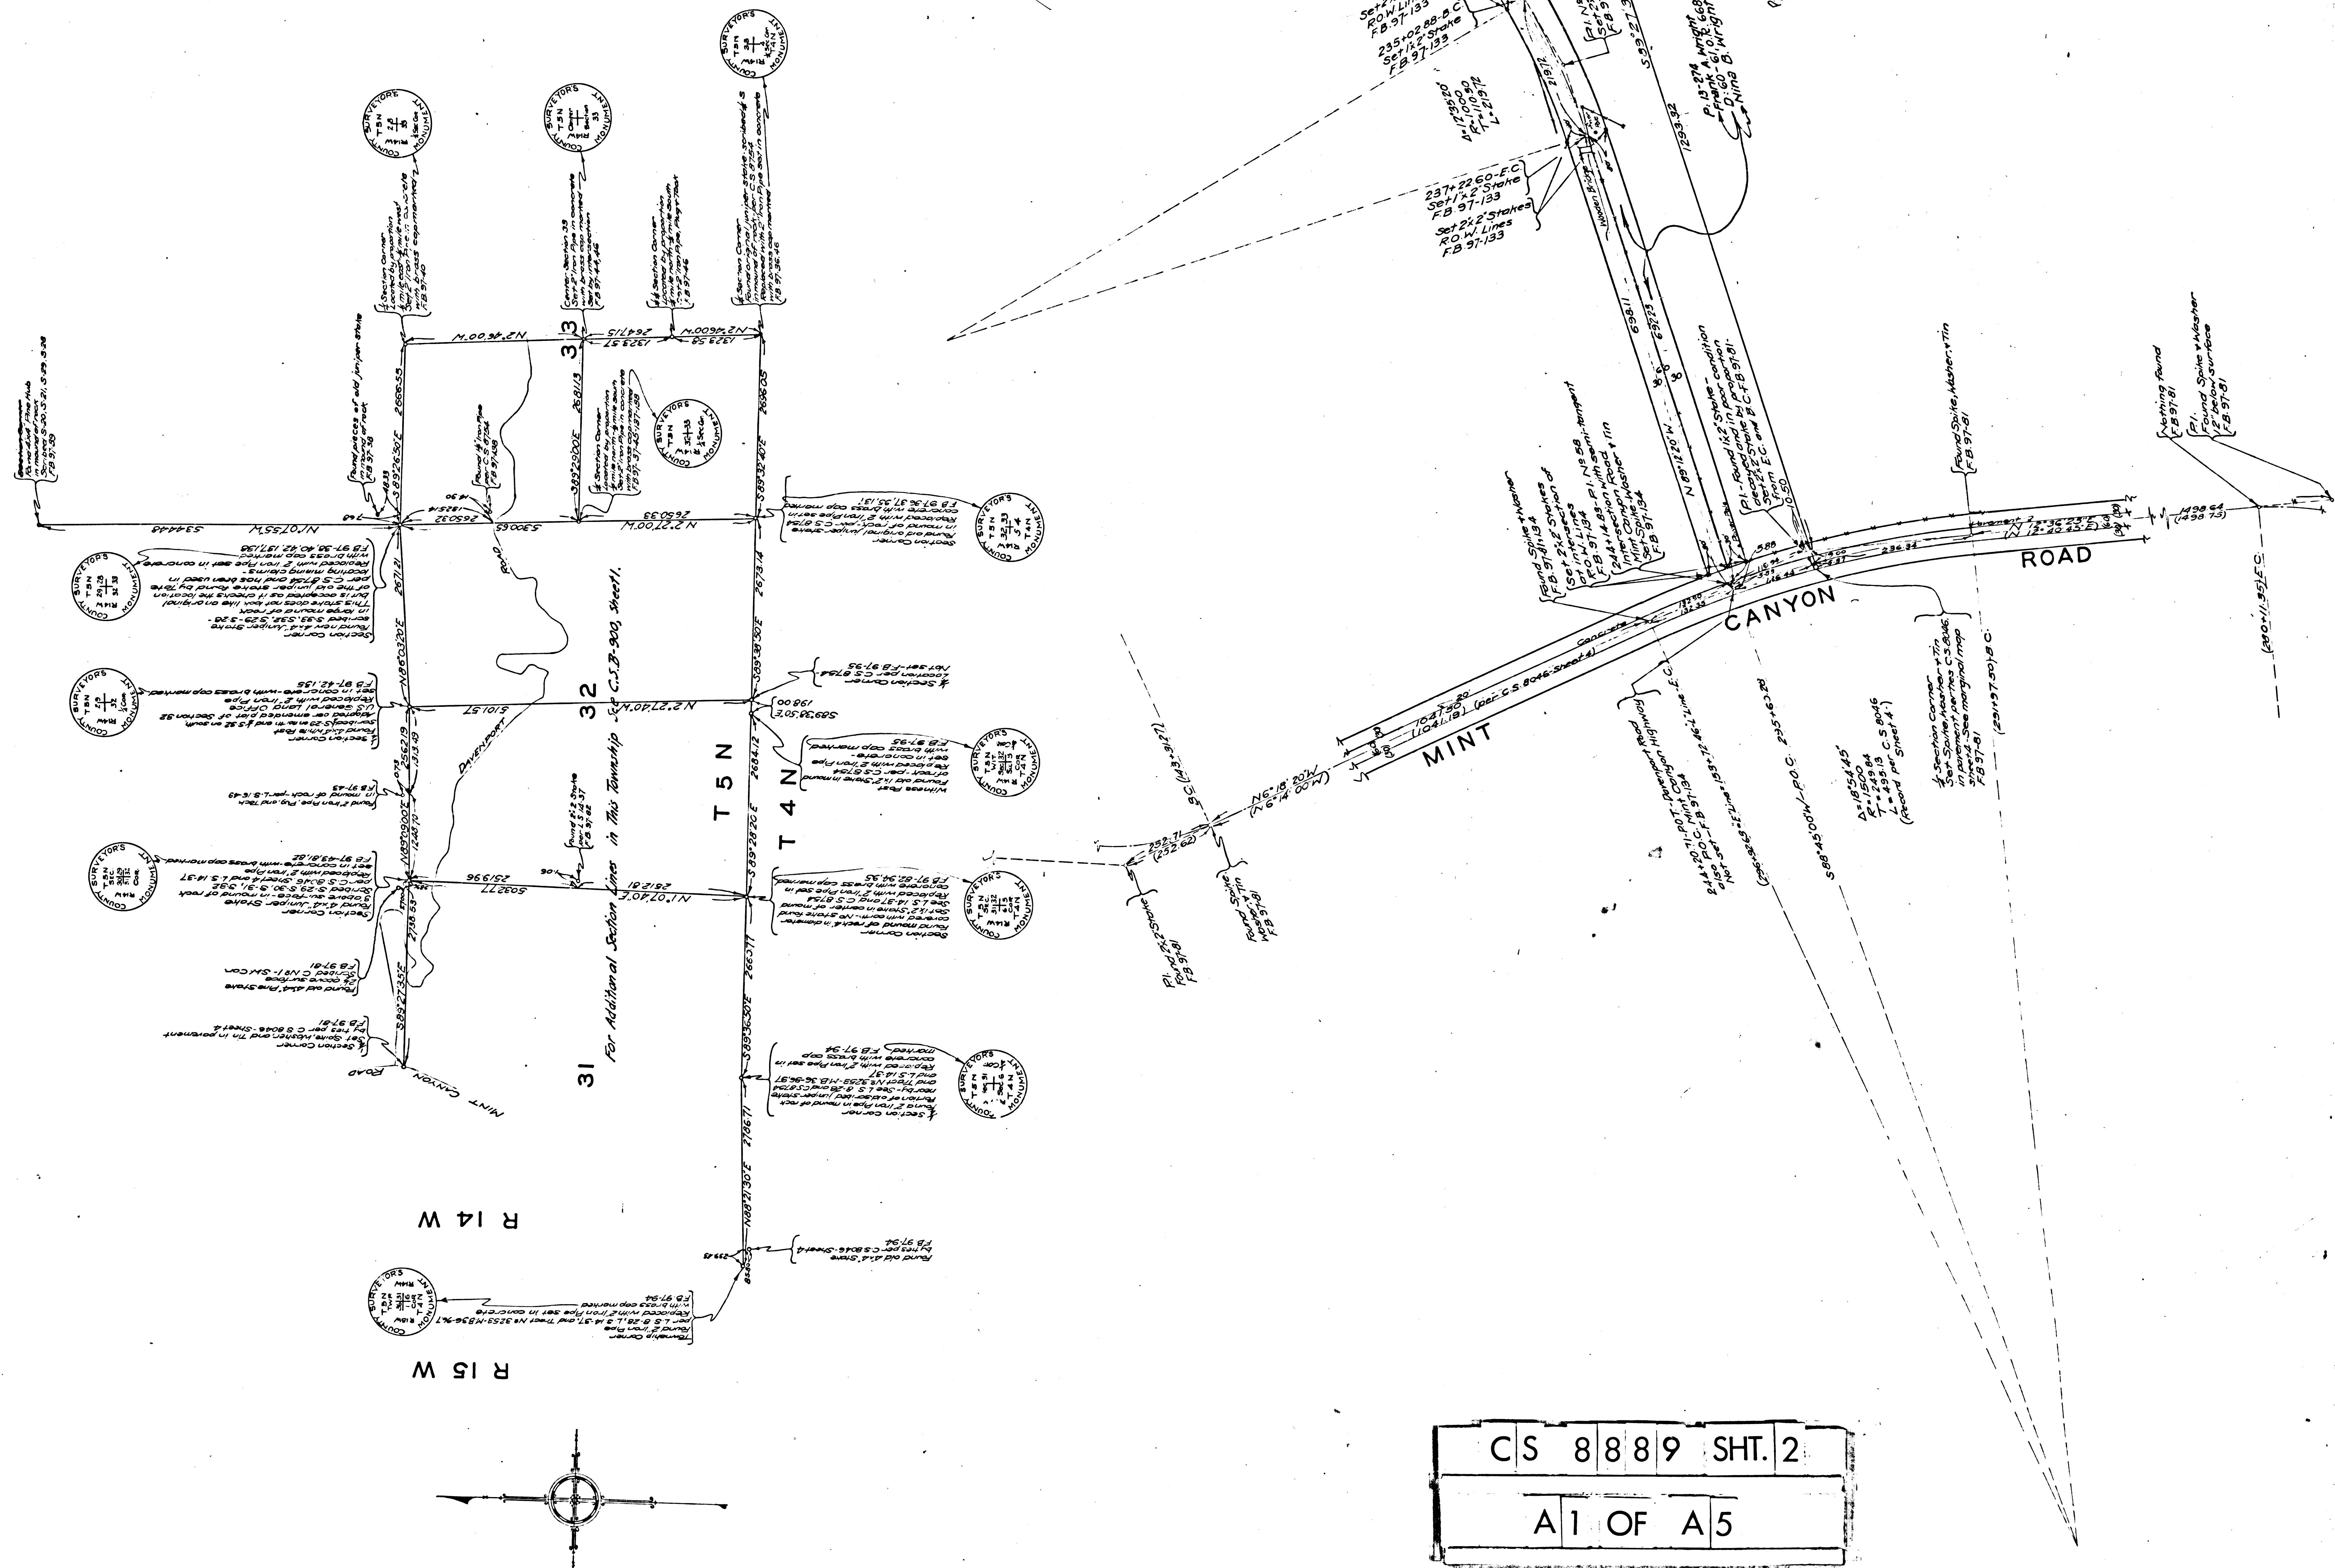


SCALE - 1" = 1000'

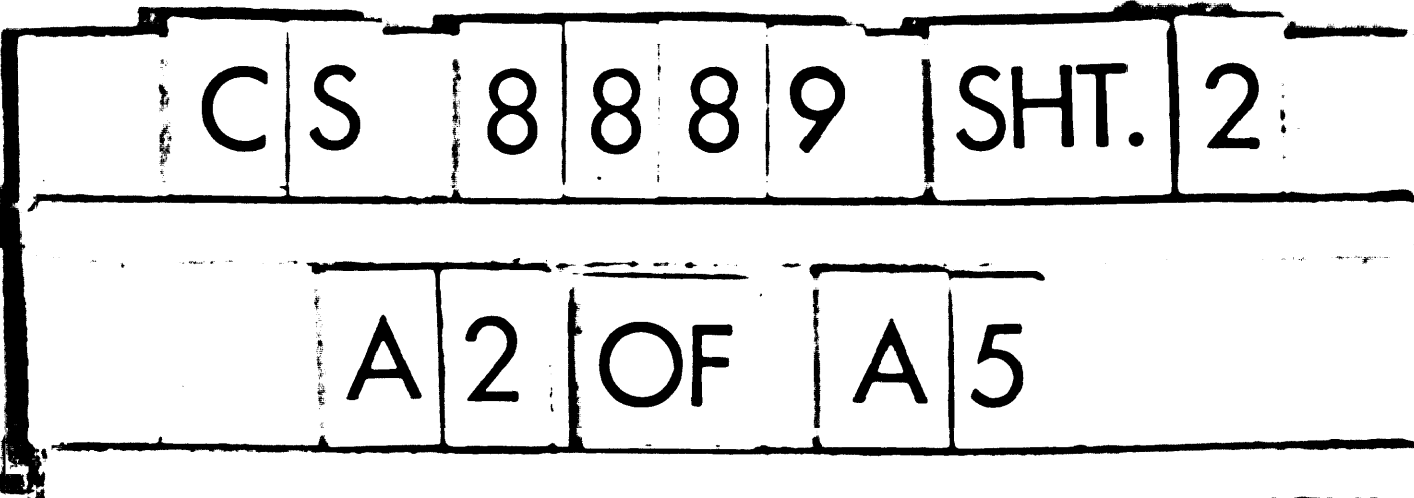

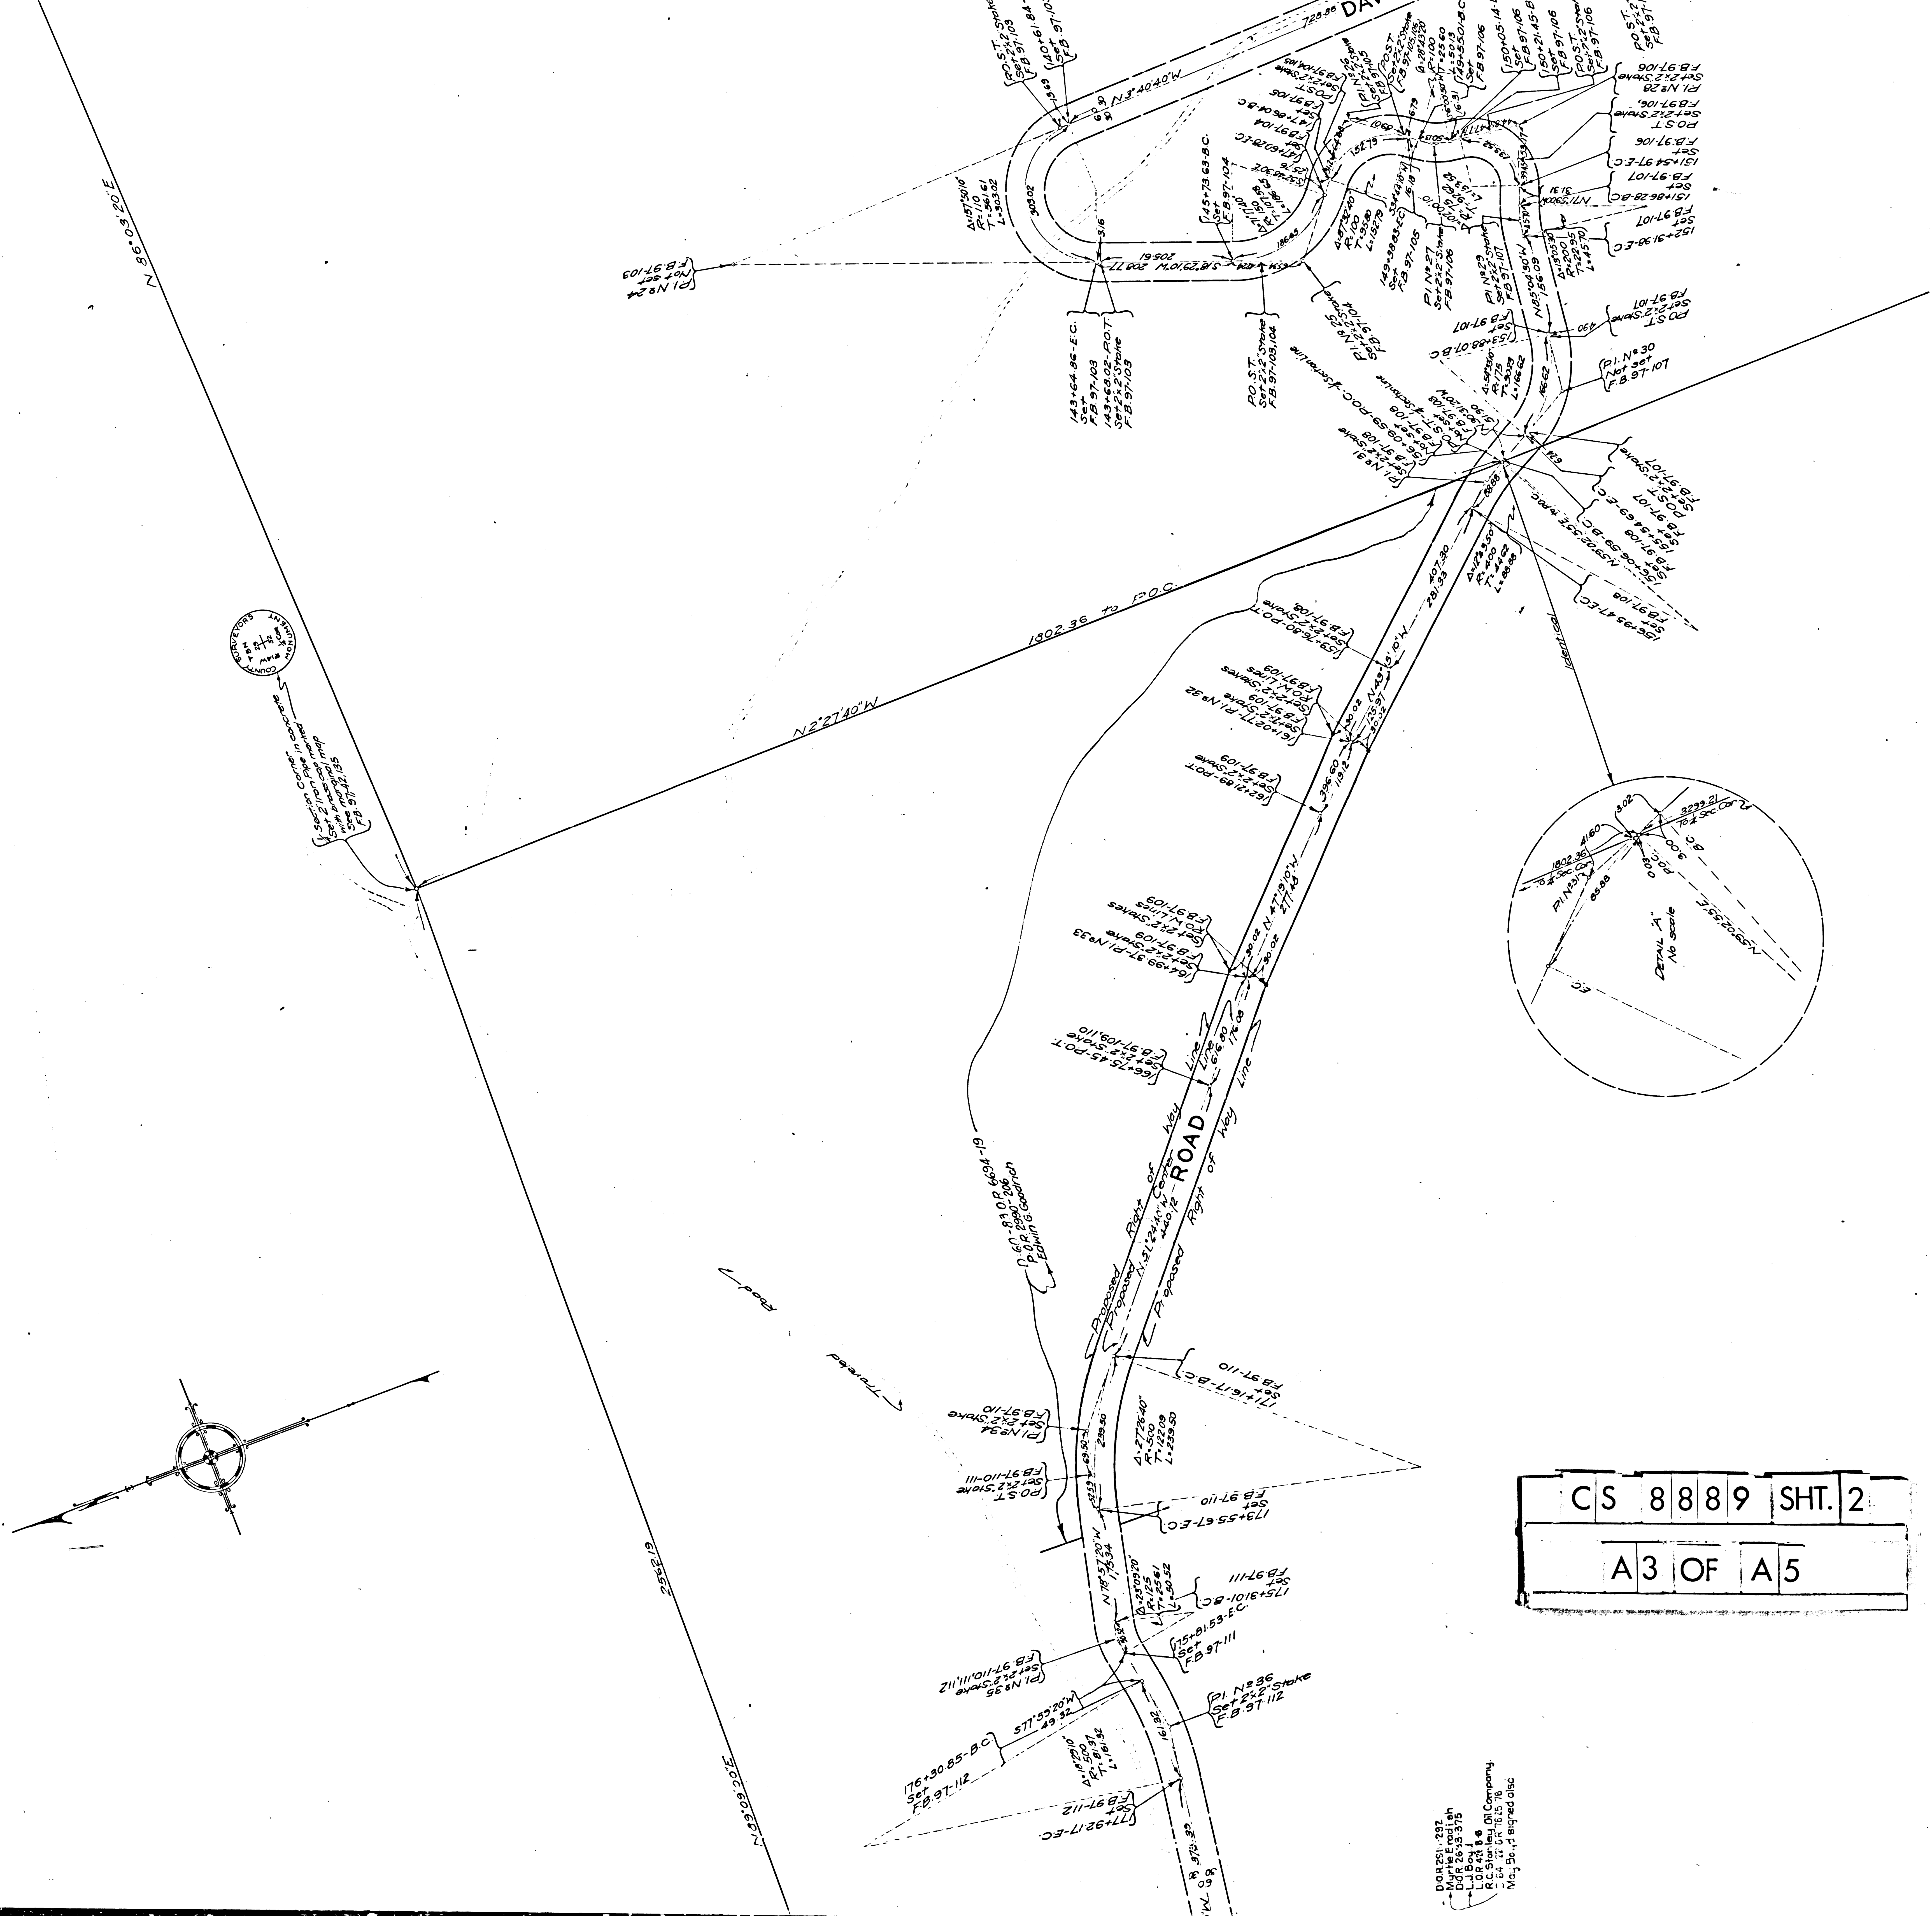

CS	8	8	8	9	SHT. 2
A3 OF A5					


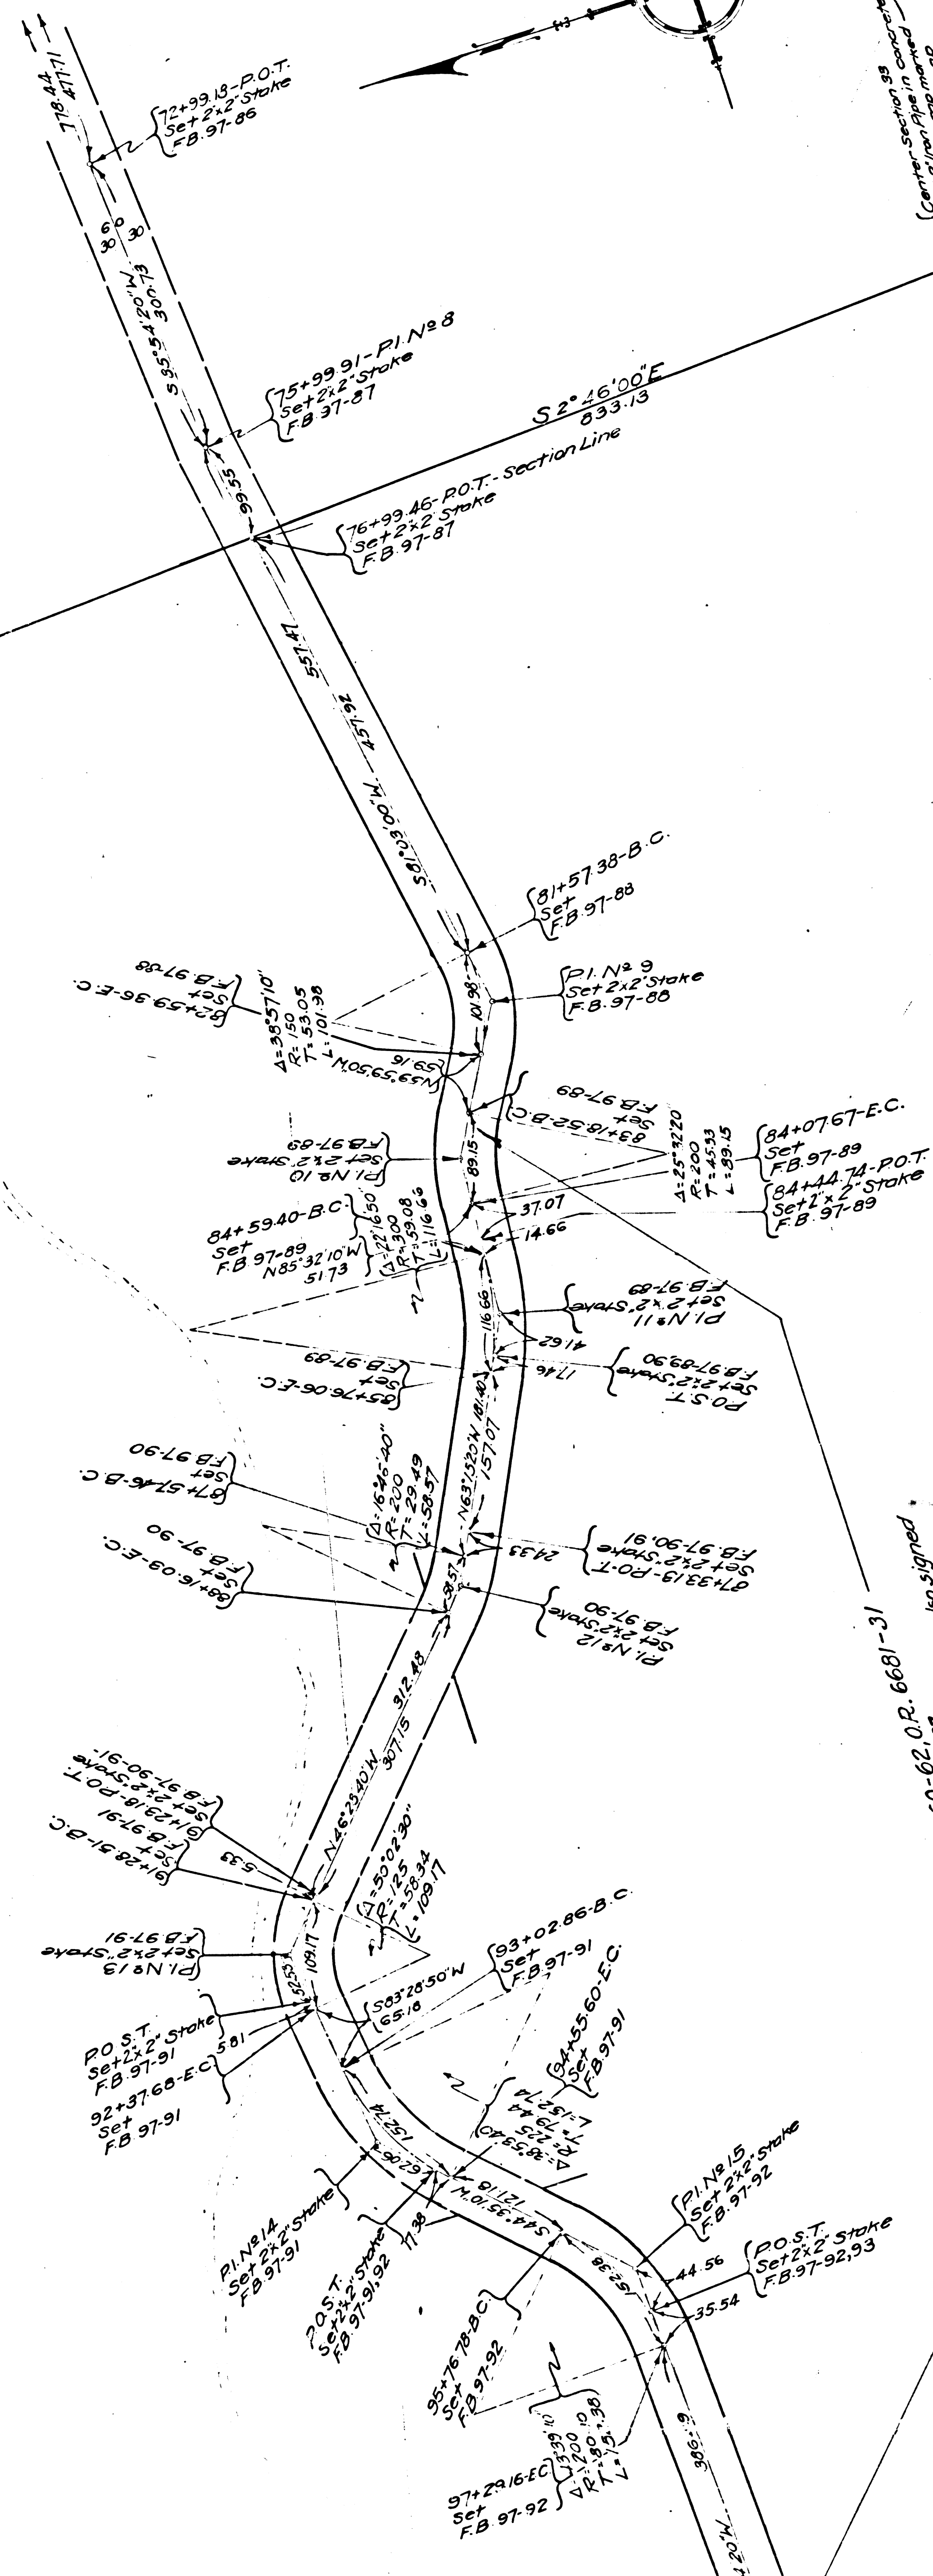

MAP OF
DAVENPORT ROAD
FROM
MORGAN ROAD
TO
MINT CANYON ROAD
COUNTY SURVEYOR'S MAP NO. 38
SHEET NO. 2 OF 2 SHEETS
SCALE-1 INCH=100 FEET
J.E. ROCKHOLD—COUNTY SURVEYOR
SURVEYED—AUG. 1923 TO JAN. 1927
SURVEYED UNDER INSTRUCTIONS OF THE
BOARD OF SUPERVISORS PER ORDER DATED
JULY 20, 1925
BEARINGS ARE BASED ON THE BEARING OF
ACQUA DULCE CANYON ROAD PER C.S. 8712
F.B. 97-24-136
FIELD WORK BY—L.J. HORN BROOK
OFFICE WORK BY—E.A. ROSECRANS
CHECKED BY—R.W. ANDERSON
C.S. BRIMMETT
C.W. PAIGE

SHT. 78

CS	8889	SHT. 2
A5	OF	A5

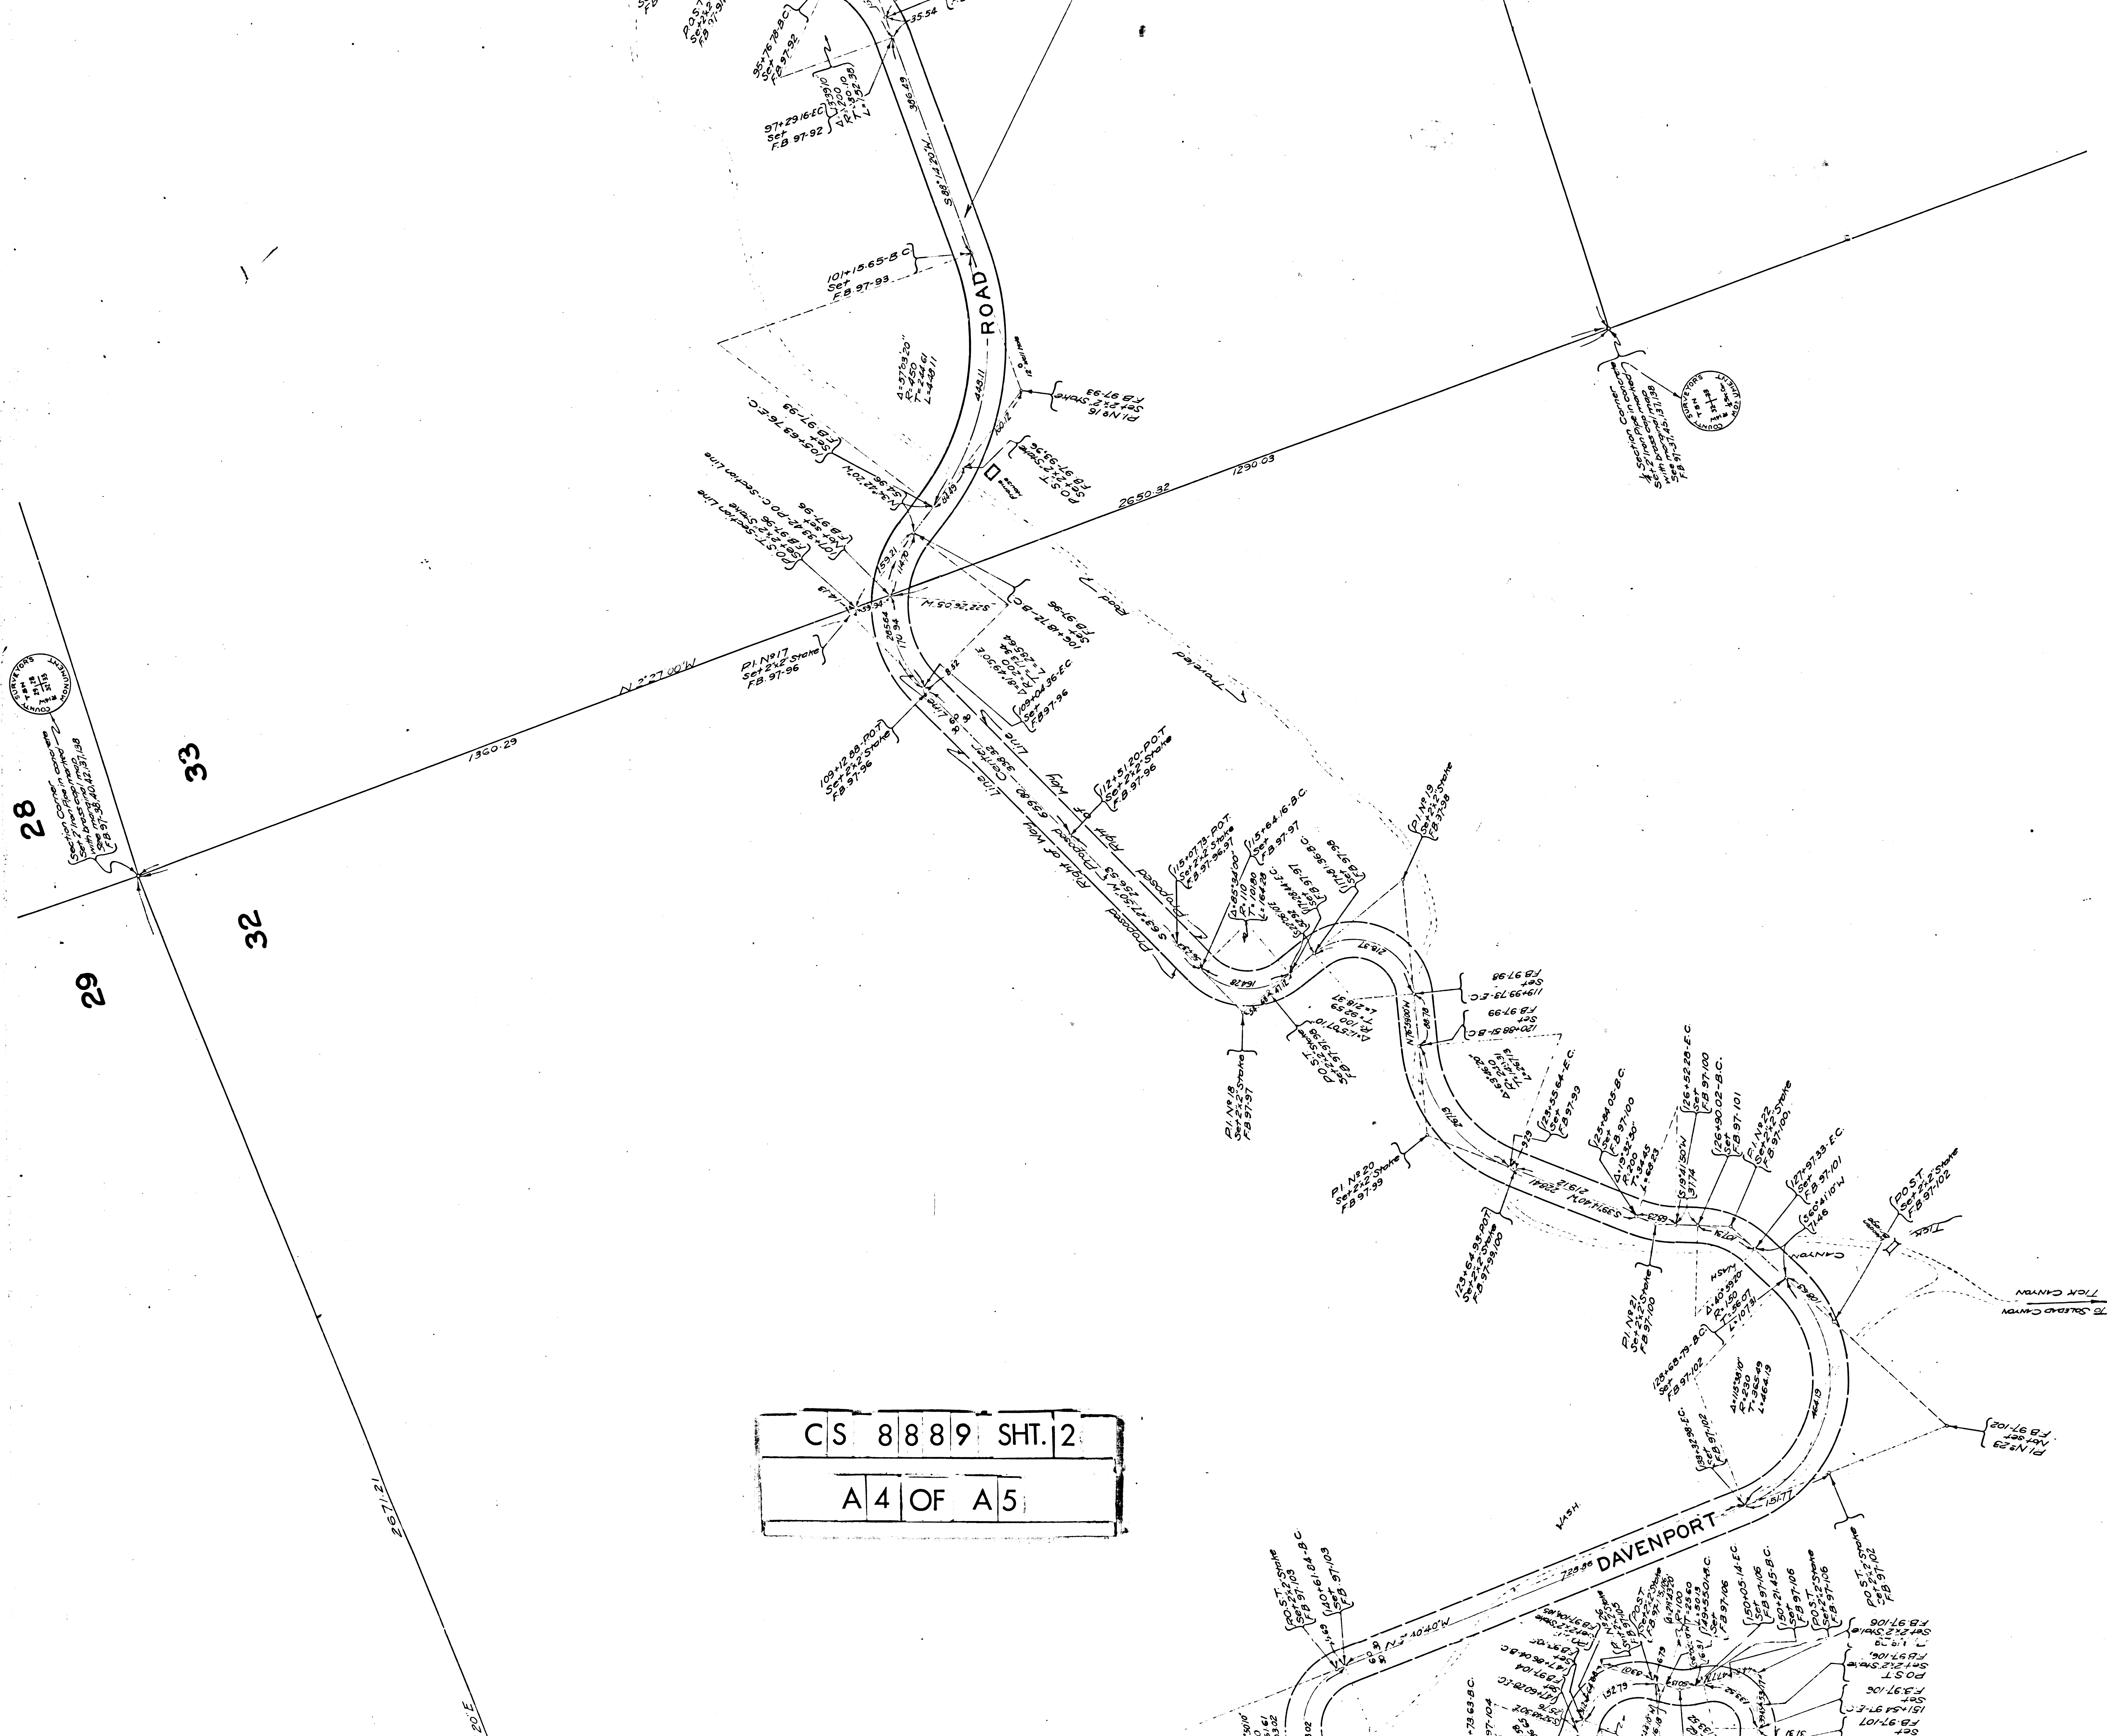

CS 8889 SHT. 2
A 4 OF A 5