

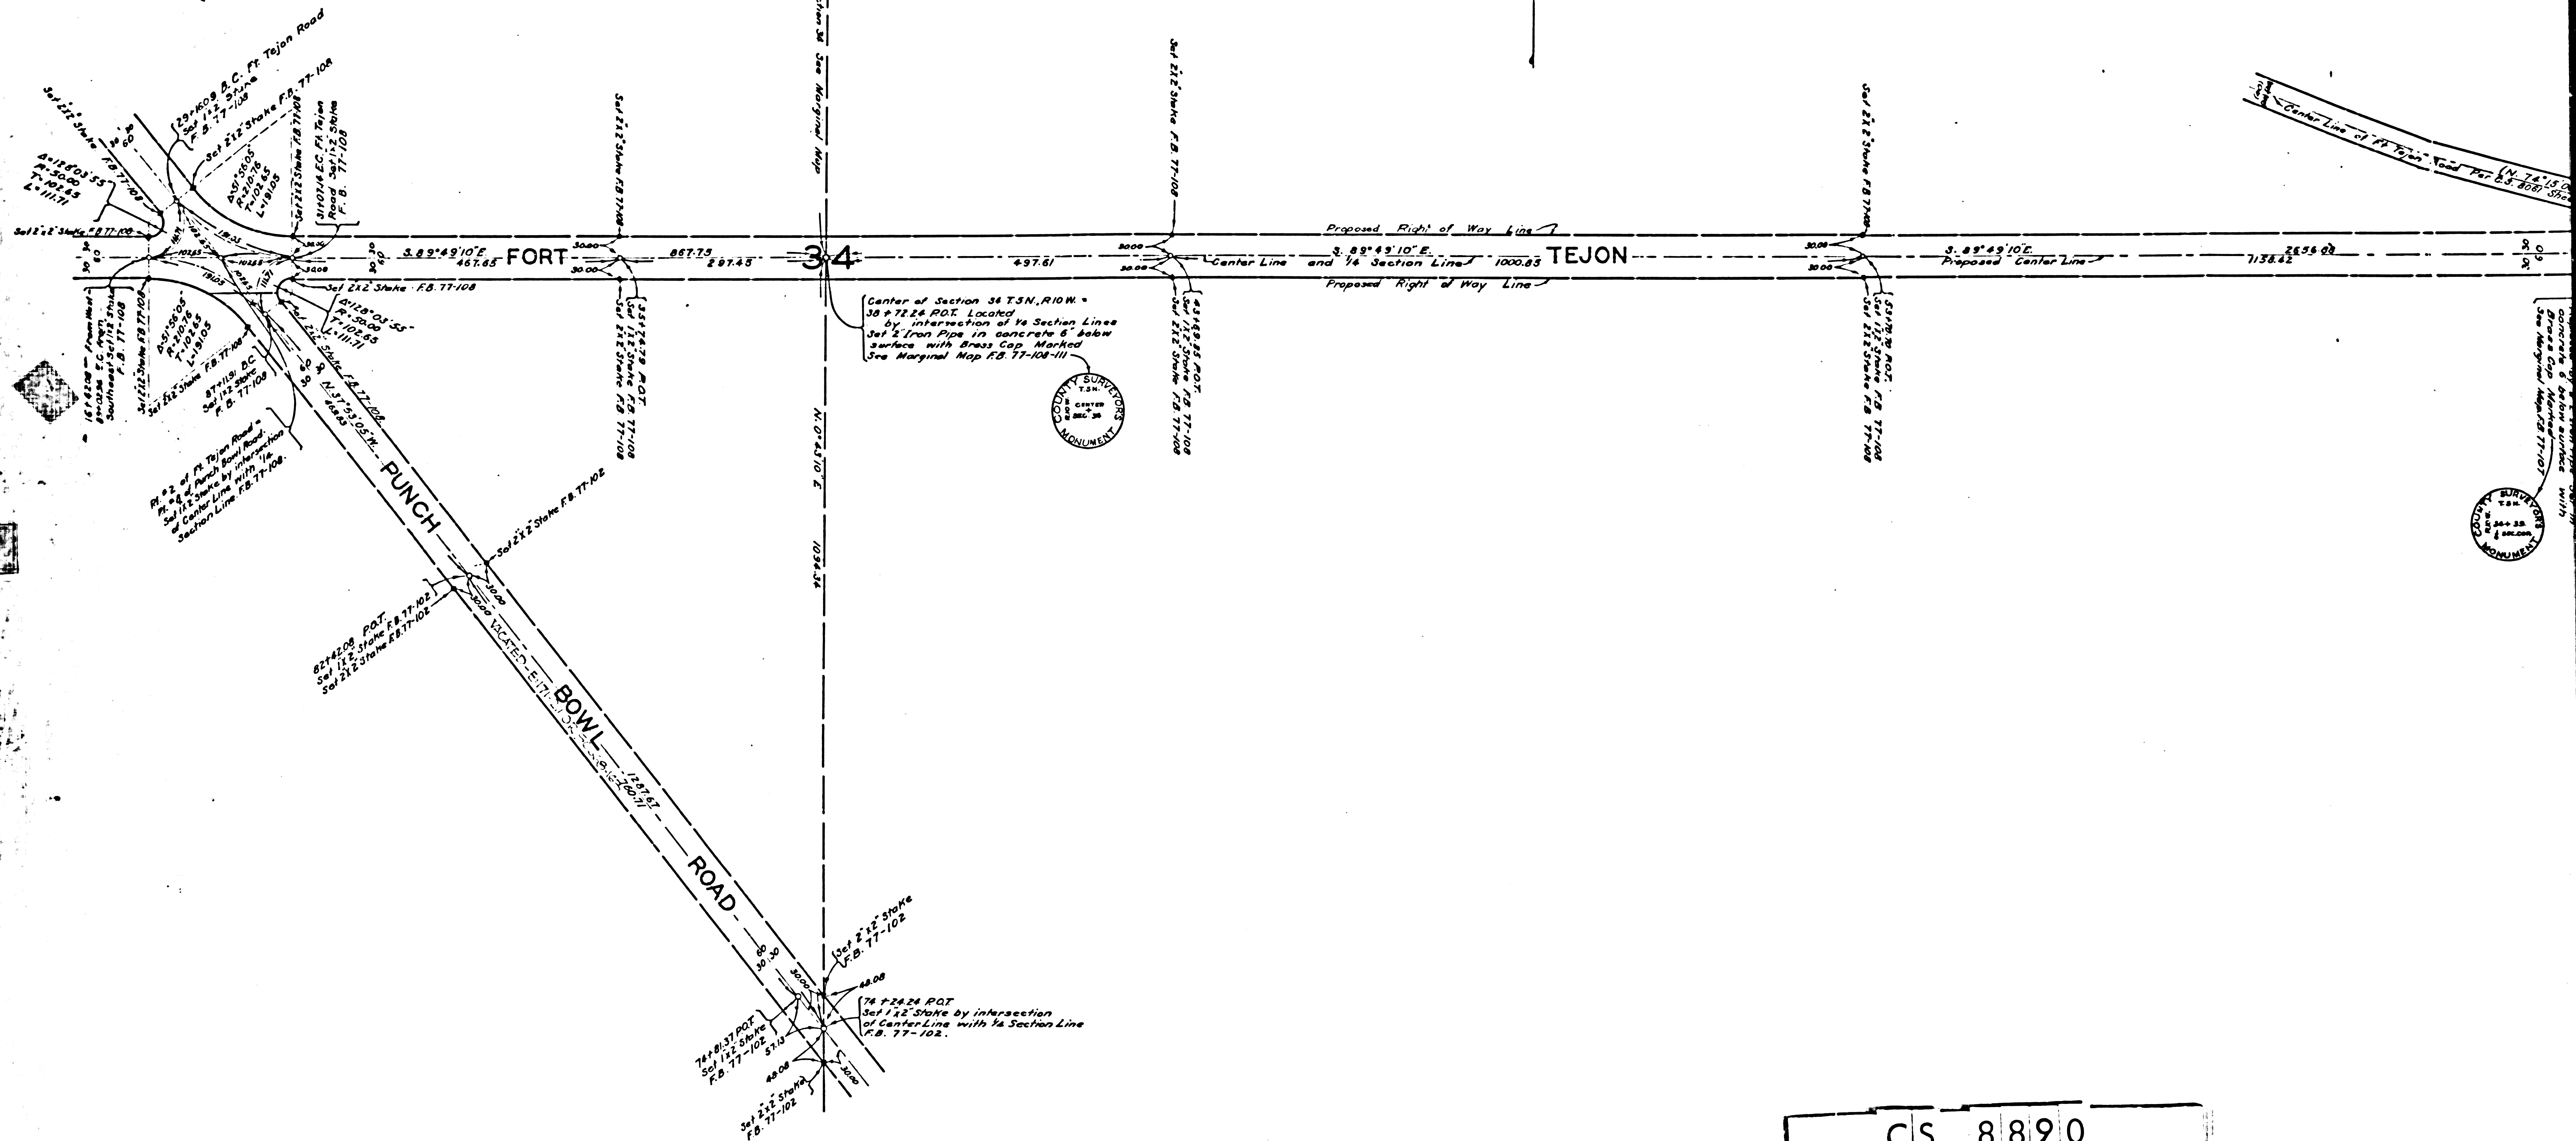


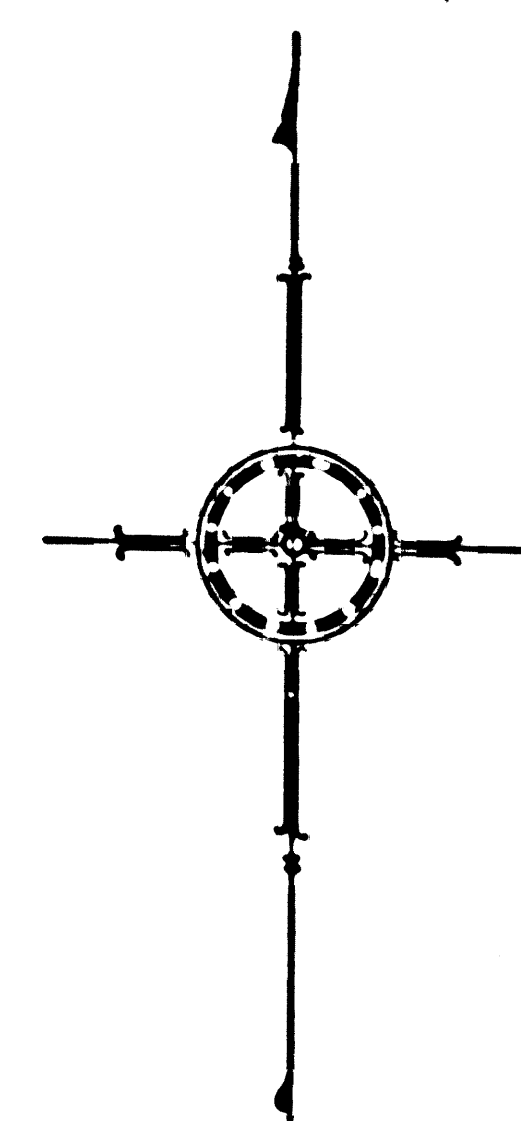

CS	8890
A1	OF A7

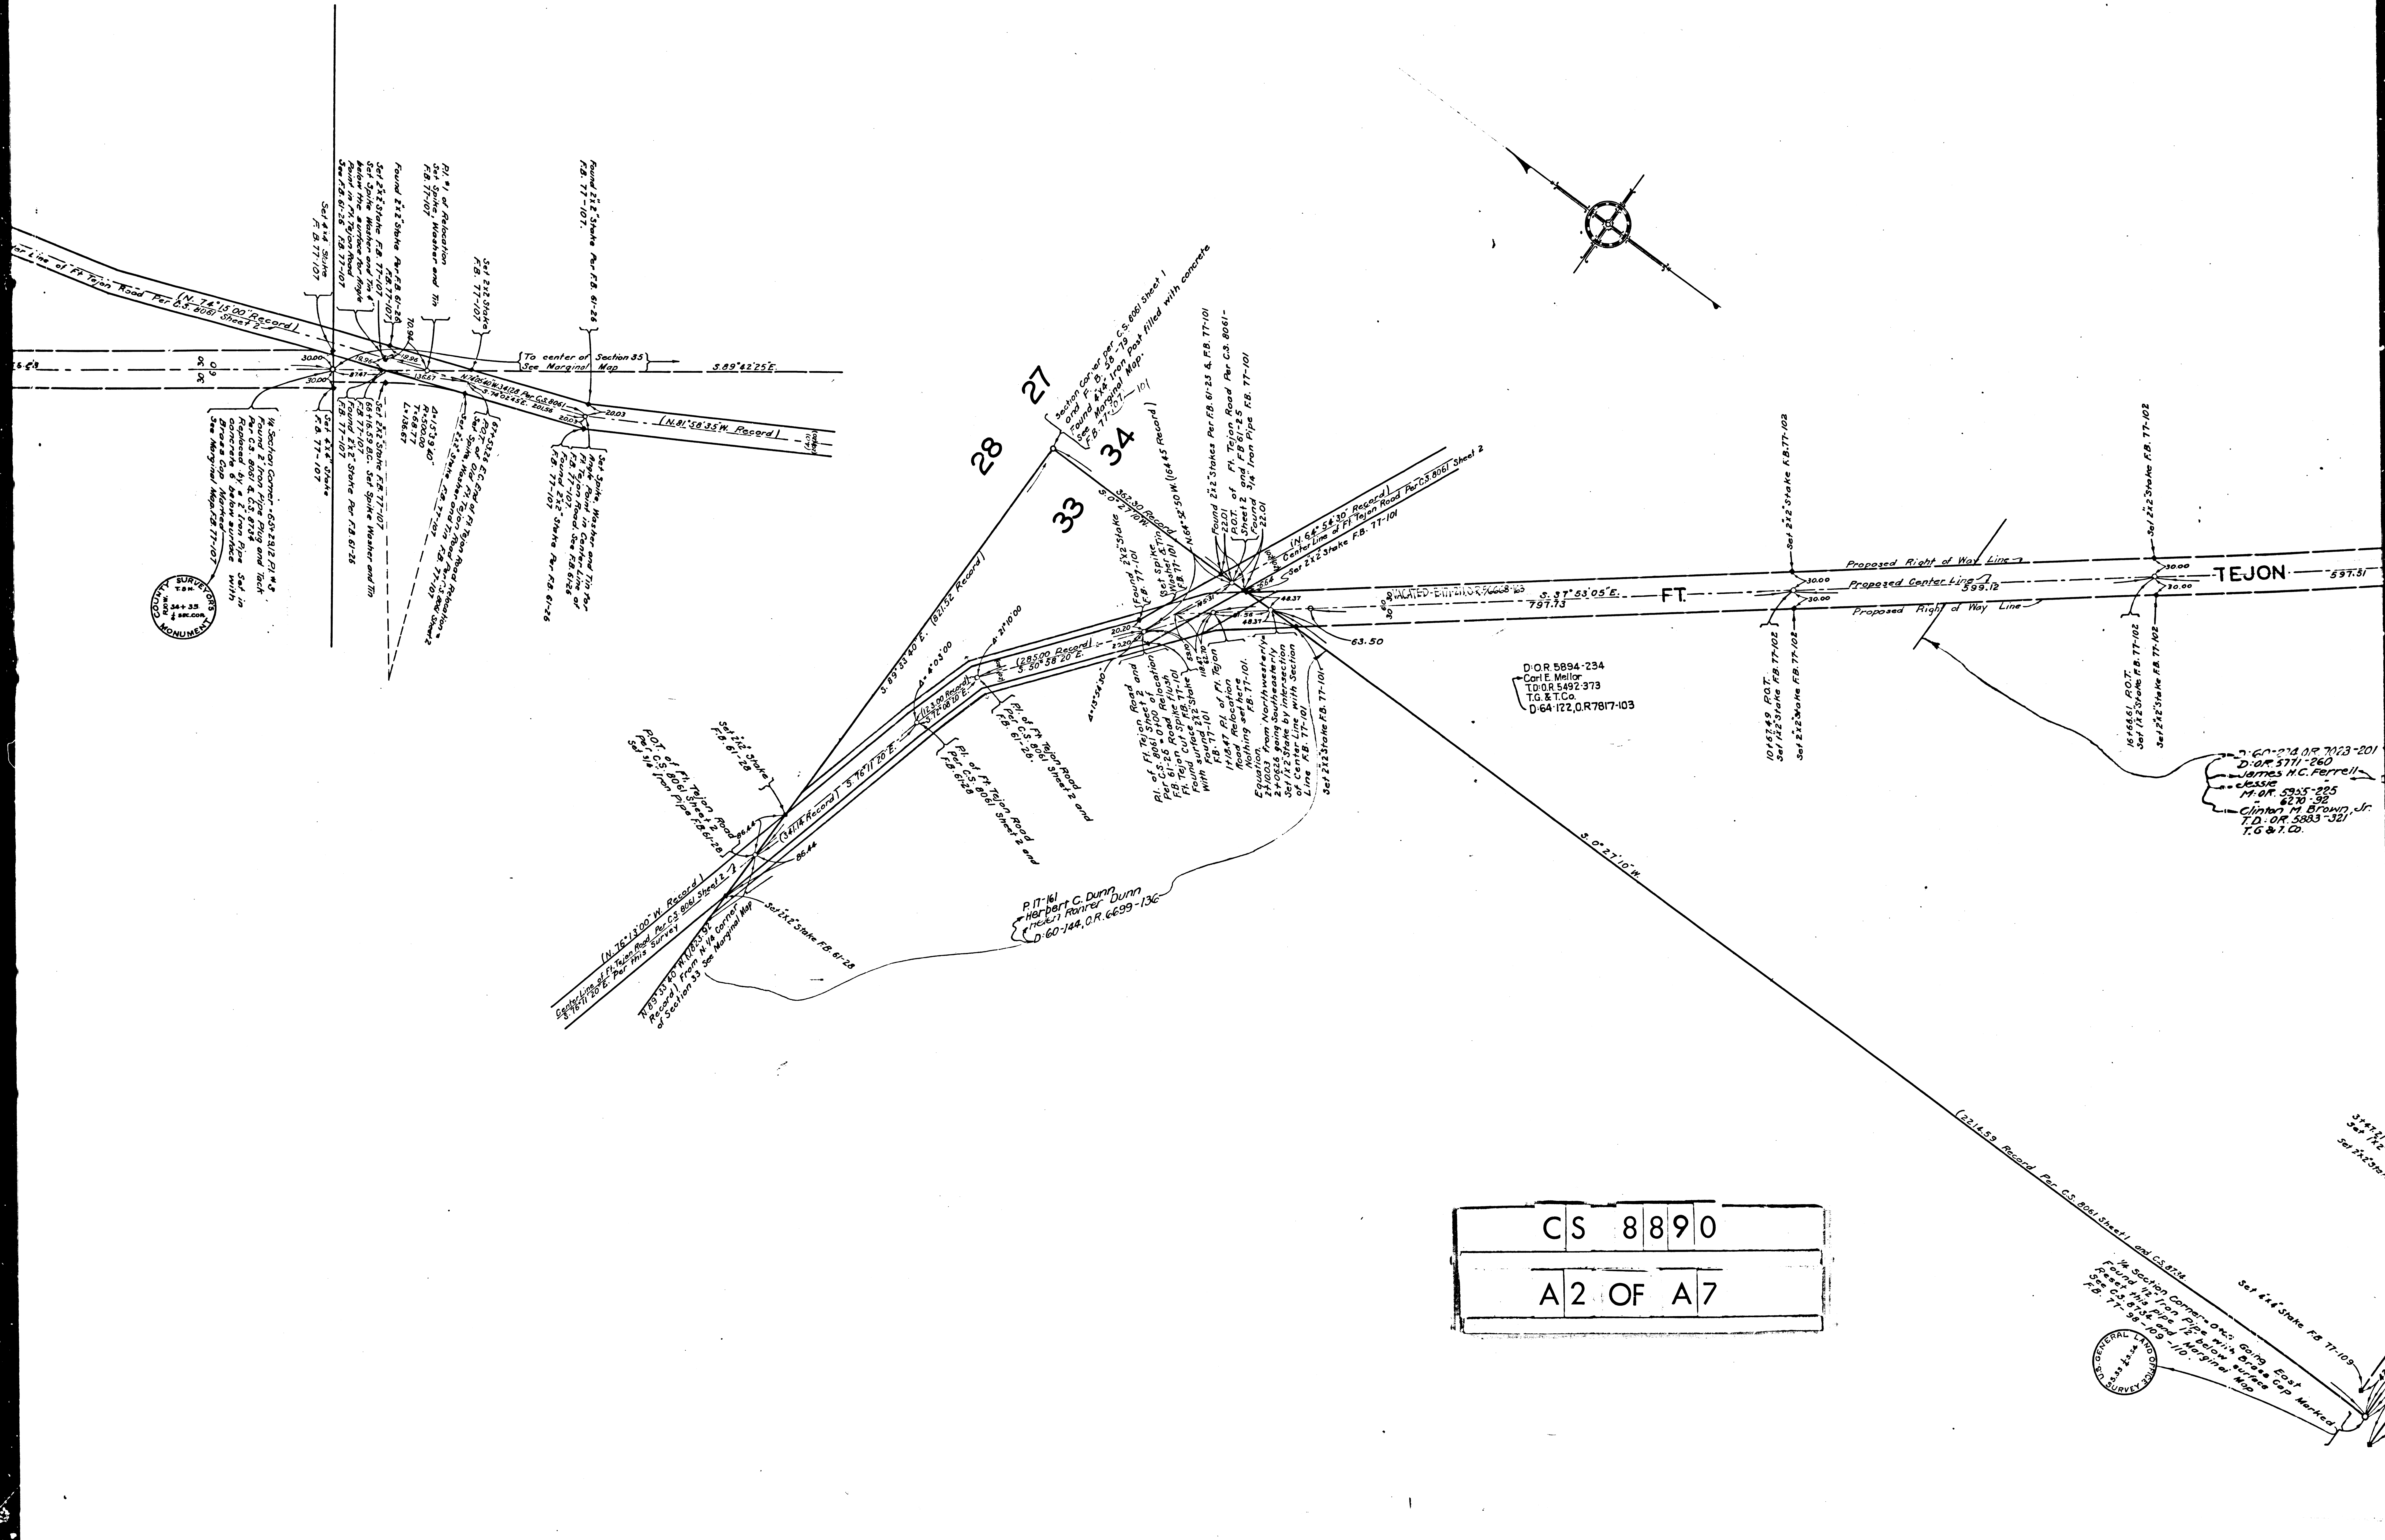

CS 8890
A2 OF A7

GENERAL LAND
OFFICE
WASHINGTON, D.C.

61-214 OR 7123-201
D.O.R. 5771-260
James H.C. Ferrell
CLASSIC
M.O.R. 5335-225
6270-92
Clinton M. Brown, Jr.
T.O. OR 5883-321
T.G. & T.O.

Set 214 Stake
Set 214 Stake


Set 214 Stake
Set 214 Stake

Set 214 Stake
Set 214 Stake


Set 214 Stake
Set 214 Stake


Set 214 Stake
Set 214 Stake

Set 214 Stake
Set 214 Stake

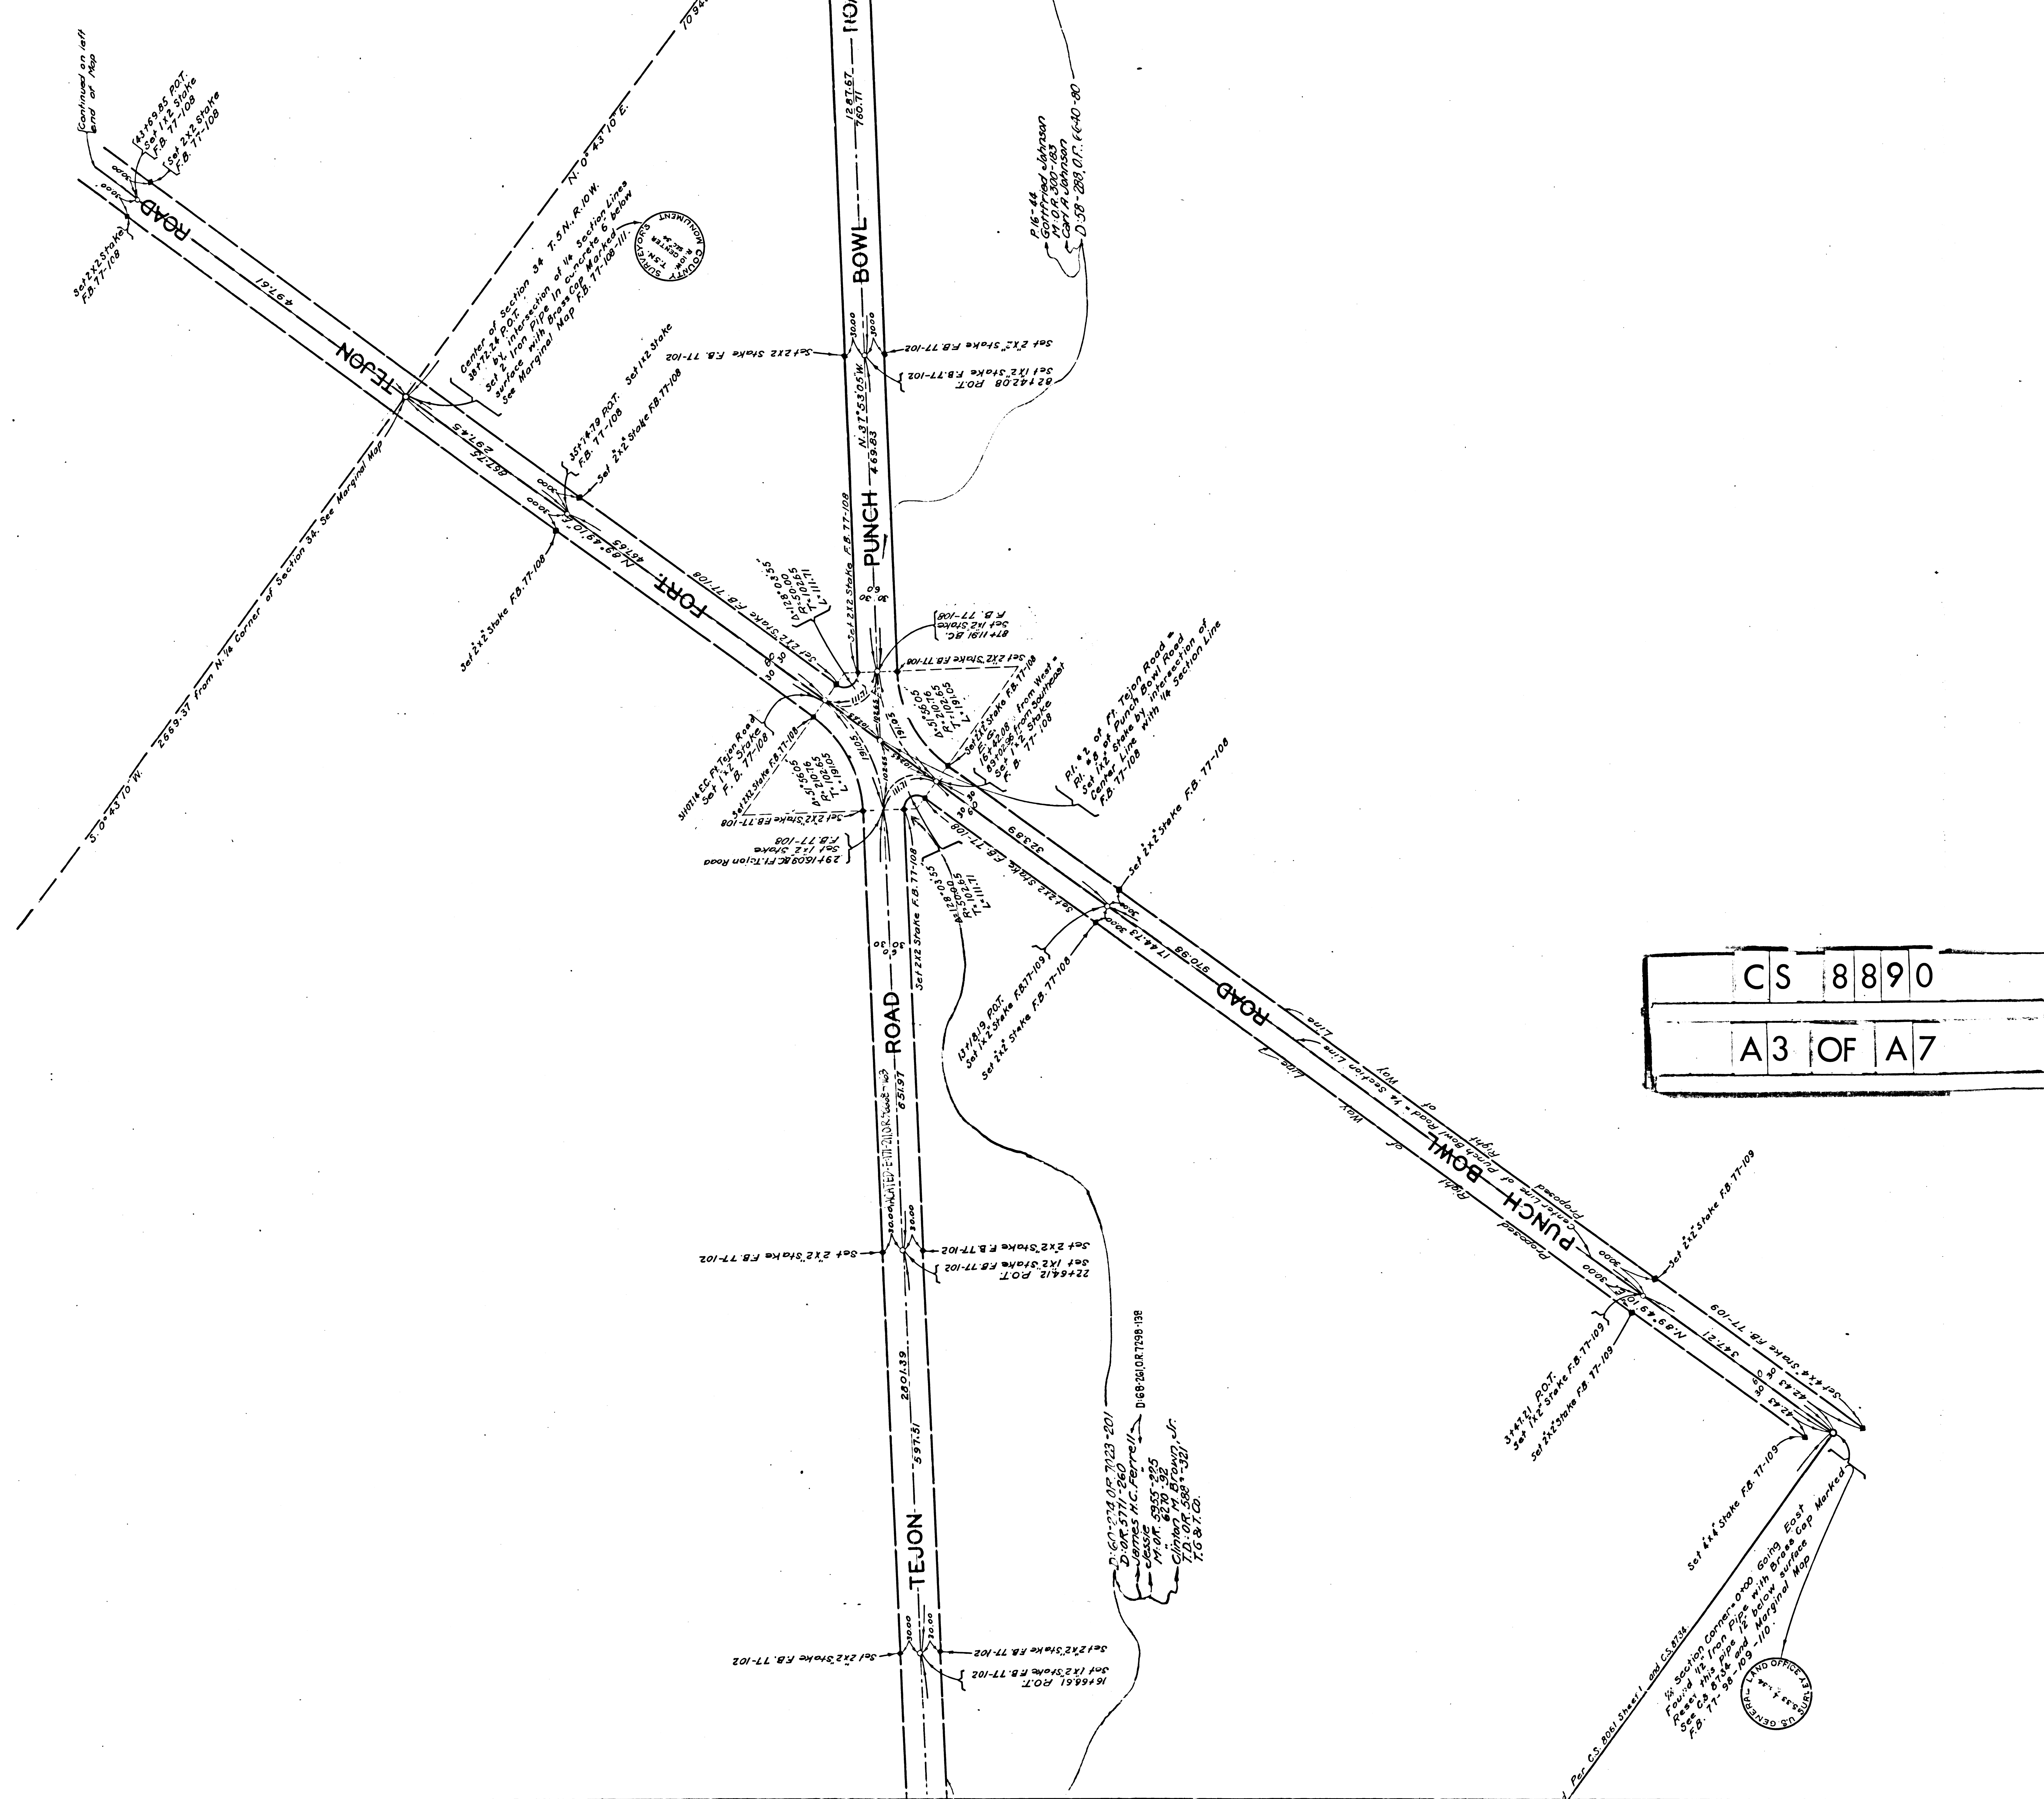

2
3
TAN. ROW

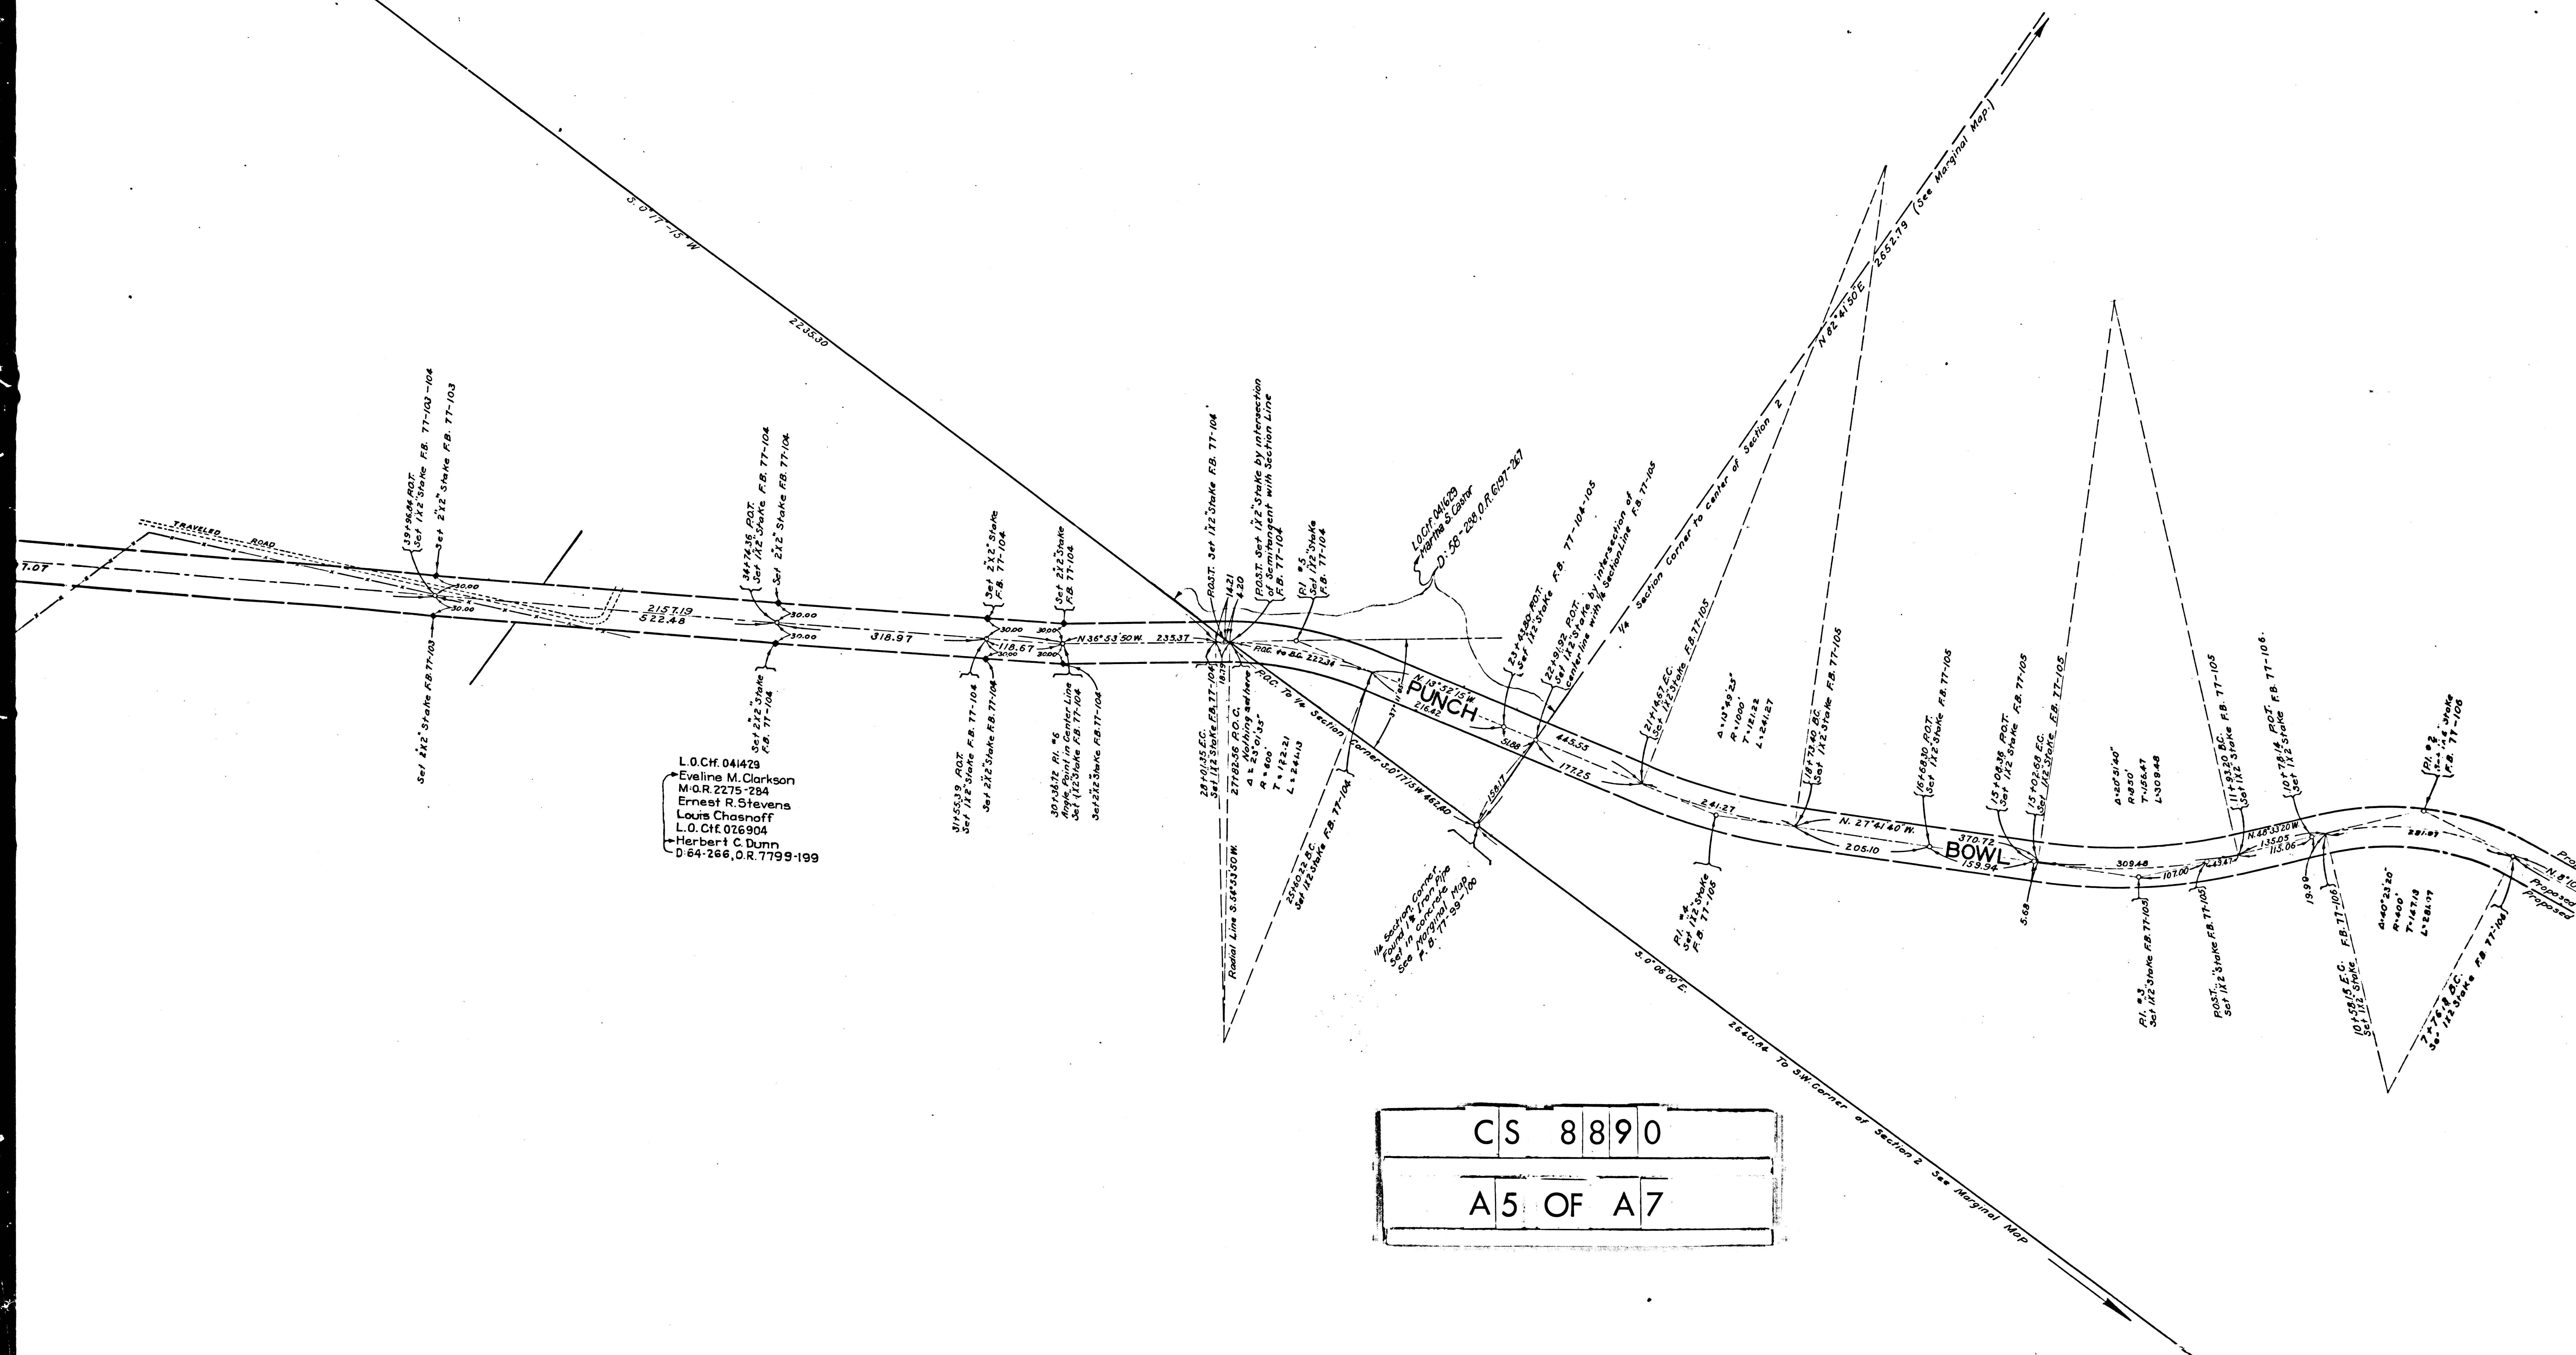

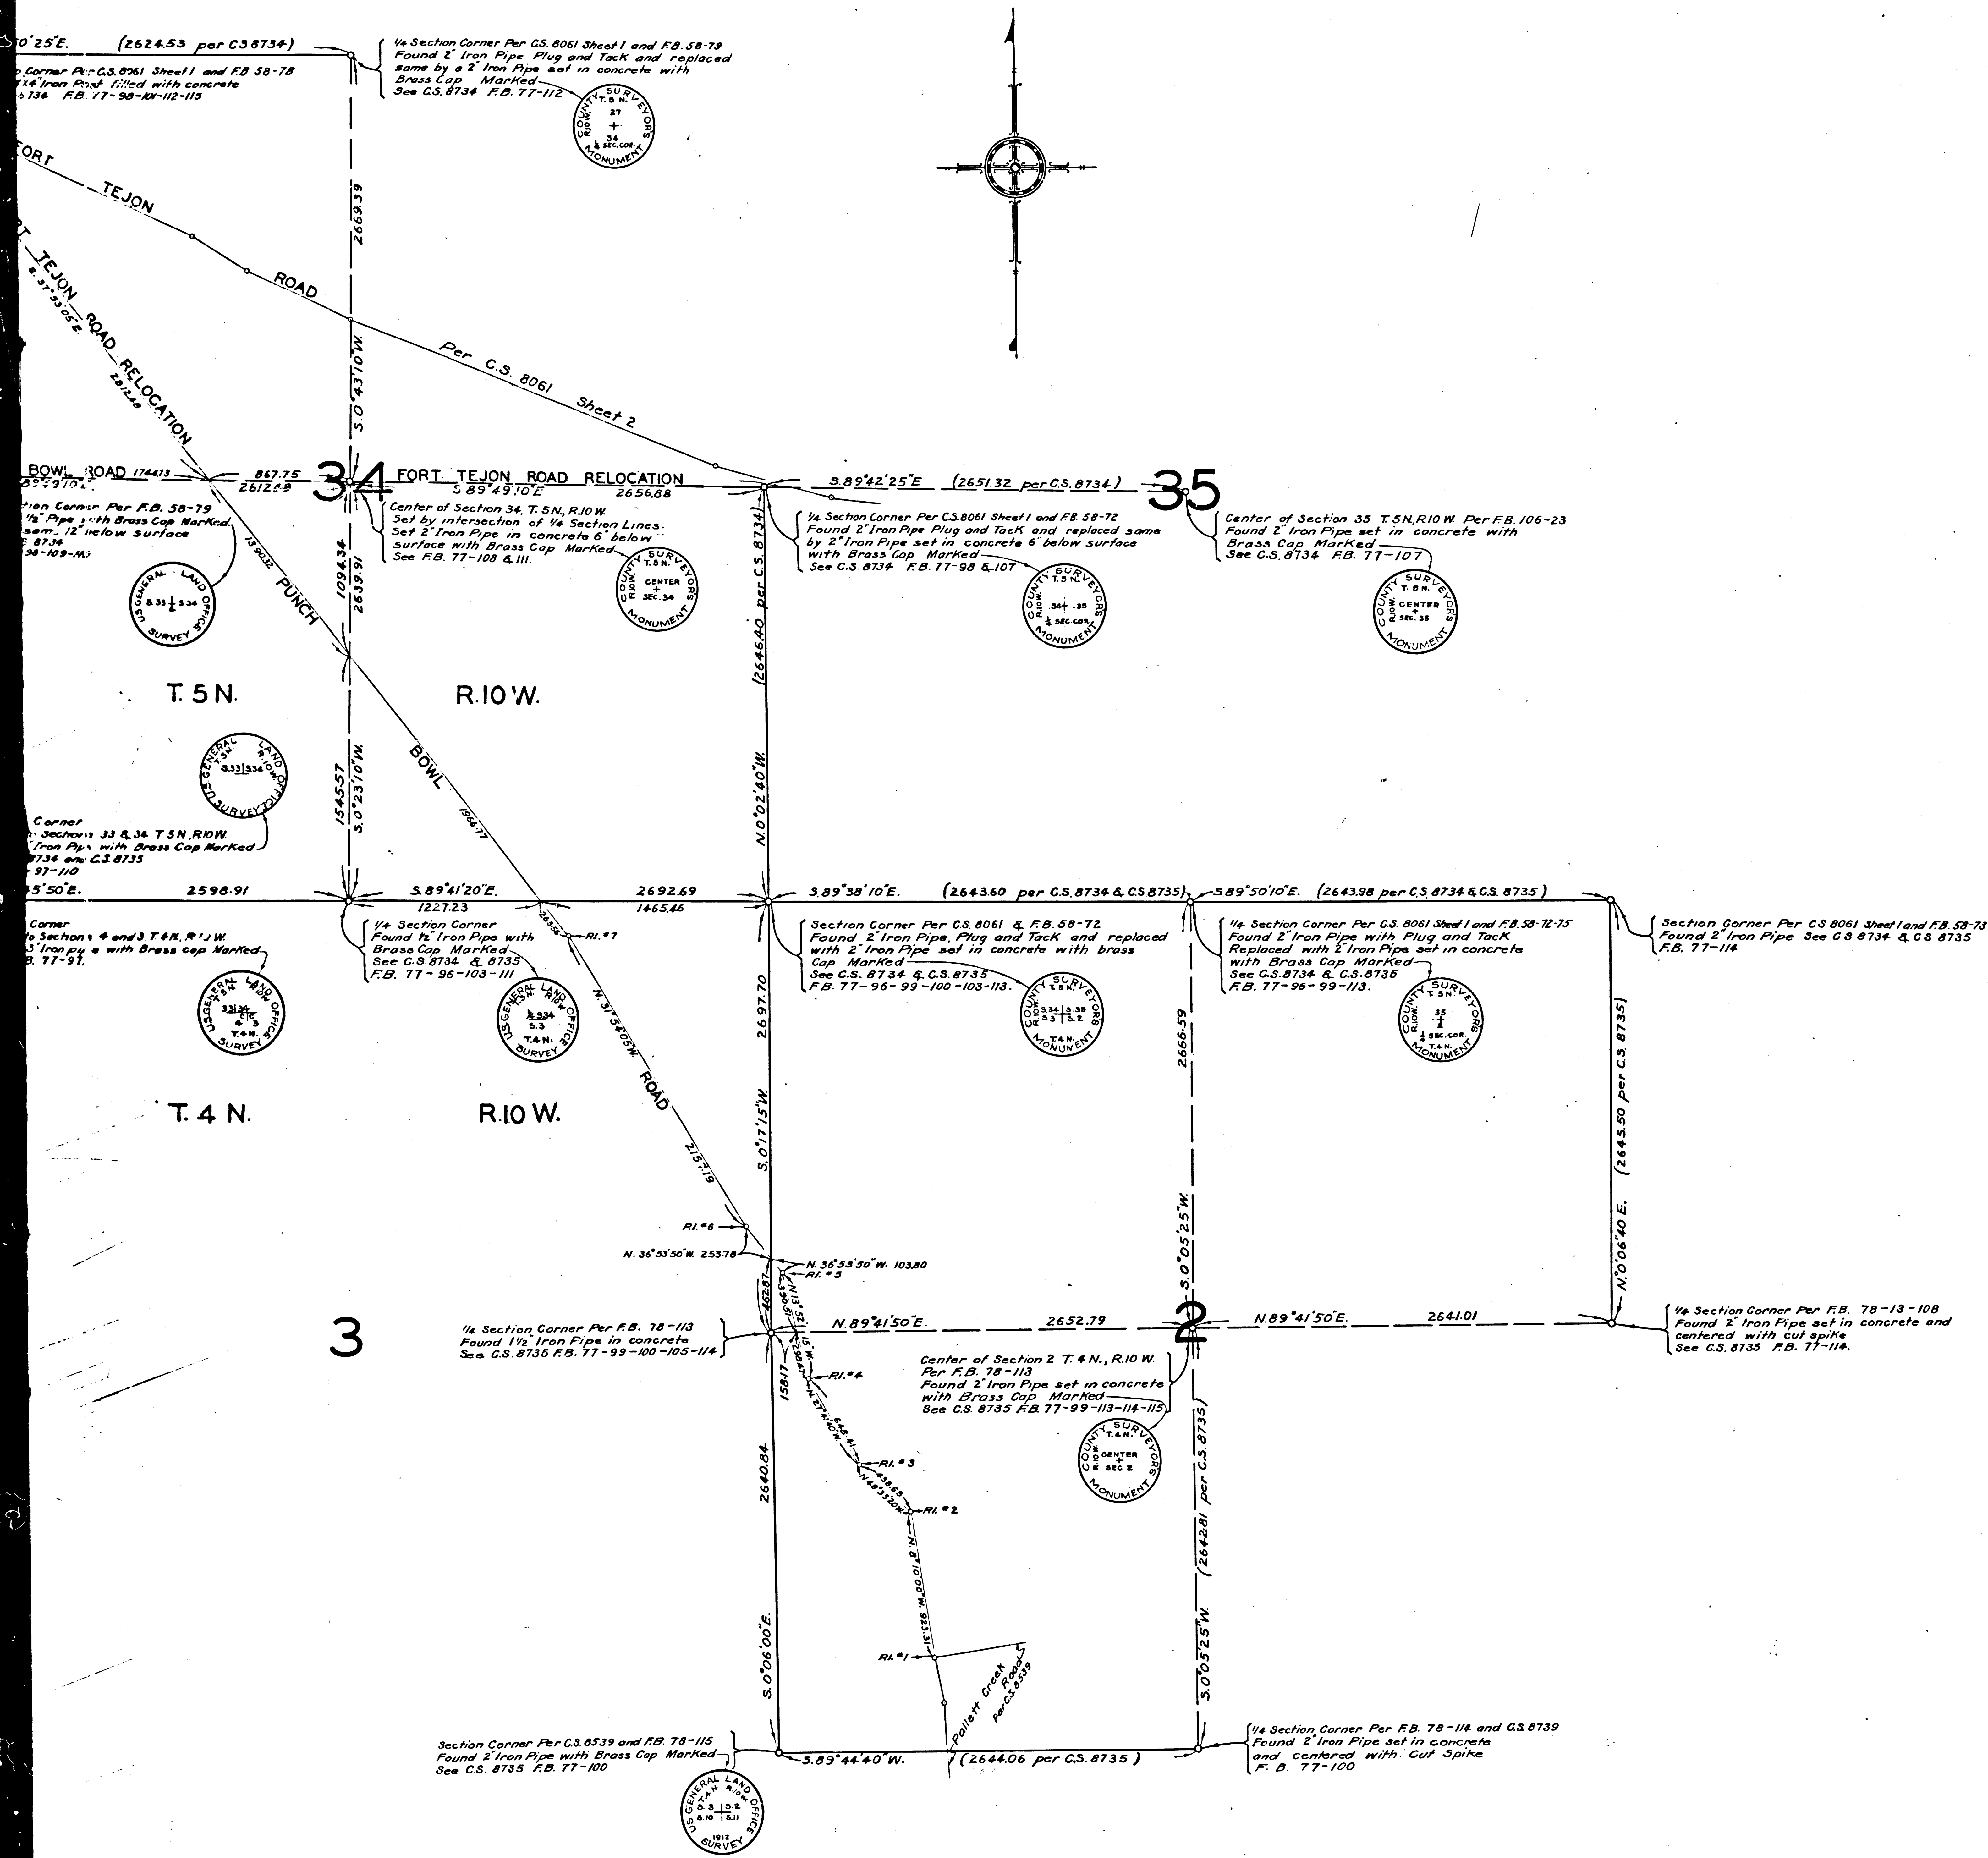

MAP OF
PUNCH BOWL ROAD
 FROM
PALLETT CREEK ROAD
 TO
FORT TEJON ROAD

COUNTY SURVEYORS MAP NO 8890
 SCALE - 1 INCH = 100 FT.

J.E. ROCKHOLD - COUNTY SURVEYOR
 SURVEYED SEPT. & OCT. 1926

SURVEYED UNDER INSTRUCTIONS OF THE
 BOARD OF SUPERVISORS PER ORDER DATED
 APRIL 19 1926
 BEARINGS ARE BASED ON THE BEARING OF
 WEST LINE SECTION 34, T.5N., R.10W.
 AS SHOWN ON C.S. 8734

F.B. 77-101-108

FIELD WORK BY E.A. ROSECRANS
 OFFICE WORK BY K.R.M. PHERSON
 CHECKED BY C.J. TERRY
 D.M. FINLEY



Sheet 82
 of 66

CS	8890
A7	OF A7