




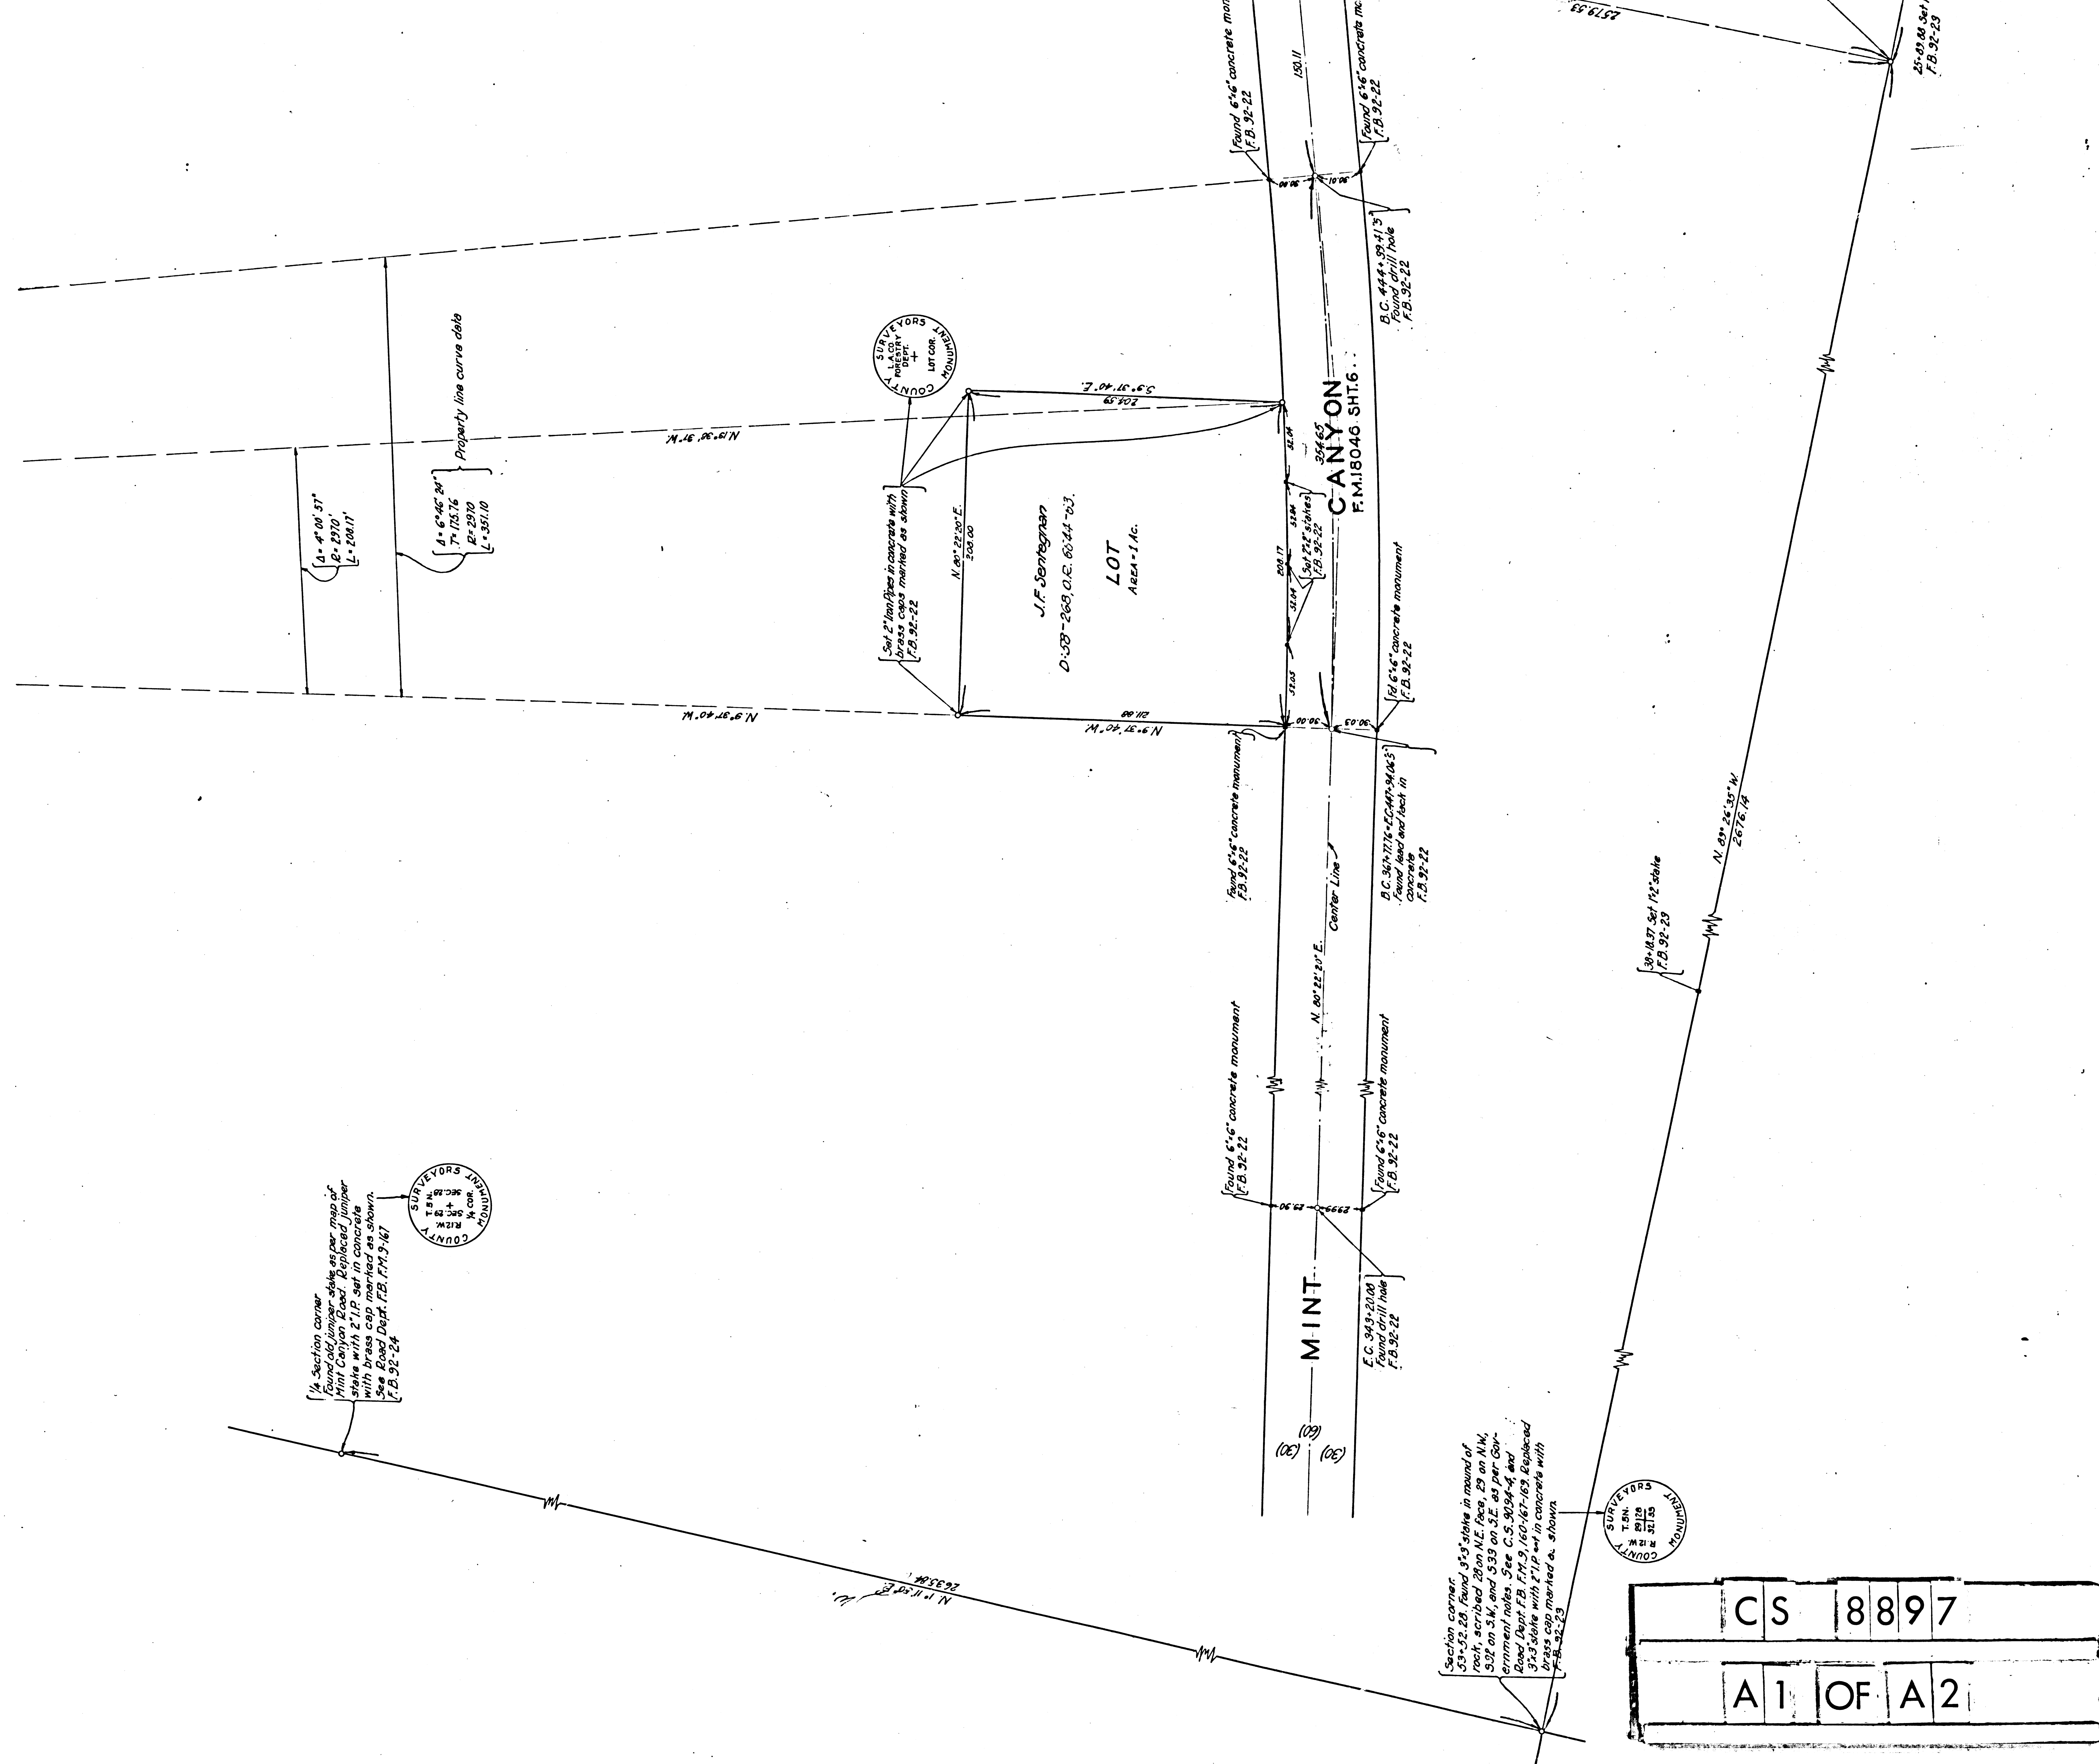

1/4 Section corner.
Found old juniper stake in mound of rock. Original
stake lying on mound. Replaced juniper
stake with 2" iron pipe with brass cap set in
concrete and marked as shown.
F.B. 92-24

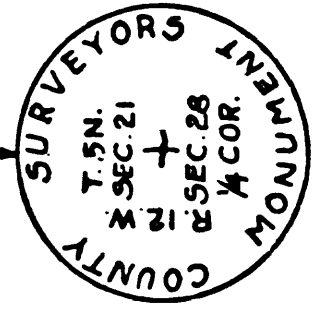

CS 8897
A2 OF A2

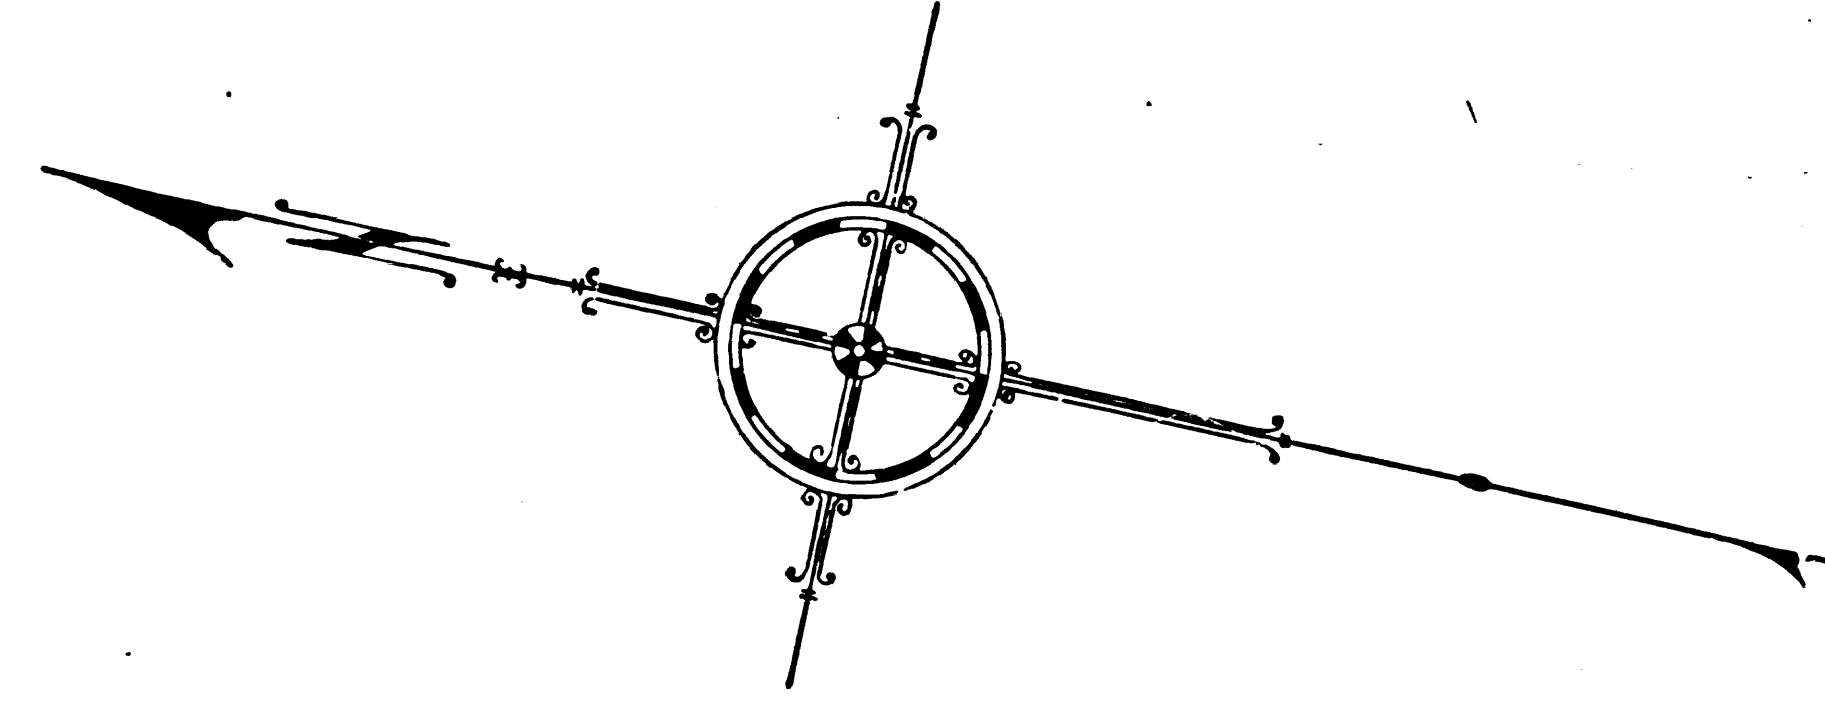

MAP OF
PATROL LOT
FOR
LOS ANGELES COUNTY FIRE WARDEN
IN
SEC. 28 T.5N.-R.12W. S.B.M.
COUNTY SURVEYORS MAP No 8897
SCALE - 1 INCH = 50 FT.

J. ROCKHOLD - COUNTY SURVEYOR
SURVEYED FEBRUARY 1927

BEARINGS ARE BASED ON THE BEARING OF
MINT CANYON ROAD AS SHOWN ON CS8046 SHT. 6

F.B. 92-22-24

FIELD WORK BY.....J.H. OTT
OFFICE WORK BY.....F.A. WOOD
CHECKED BY.....D.M. FINLEY

Sheet # 45

NOTE: FOR MAP SHOWING TOPOGRAPHY
SEE C.S. B-663

